




Floor Plan

Carex Tri-Grip Bathtub Rail with Chrome Finish - Bathtub Grab Bar Safety Bar For Seniors and Handicap - For Assistance Getting In and Out of Tub, Easy to Install on Most Tubs



Please see document attached Plunge All In Commercial Main Area

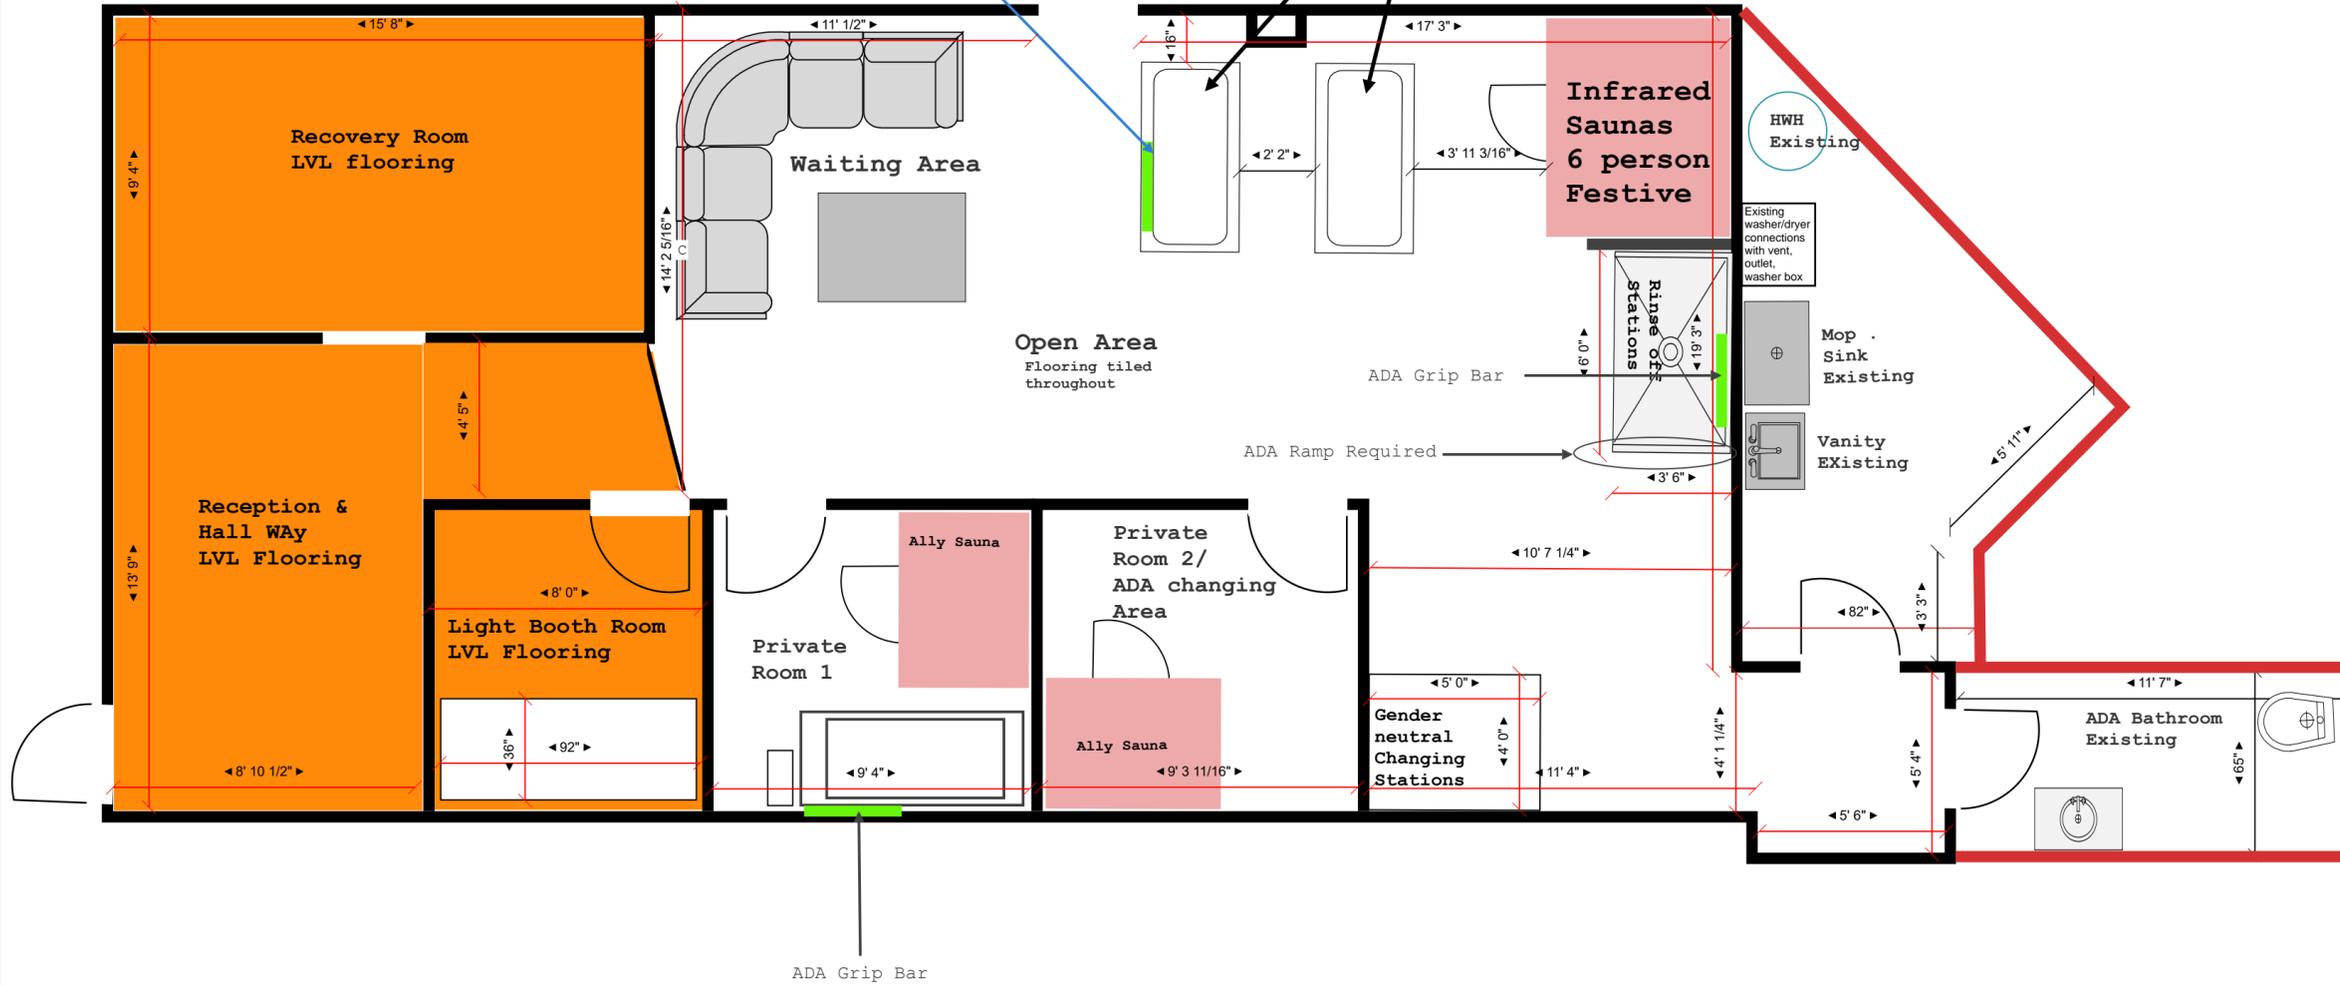

Site:	405 Anglers Drive, Steamboat	Drawing:	Rev 101	Project:	Rev 101	Drawn:	R Goncalves	Notes:	Urban Remodz 3550 S Downing St 303 801 0070
Title:	Revolve	Scale:	1/4" = 1' 0"	Date:	07/01/2024	Rev:			