


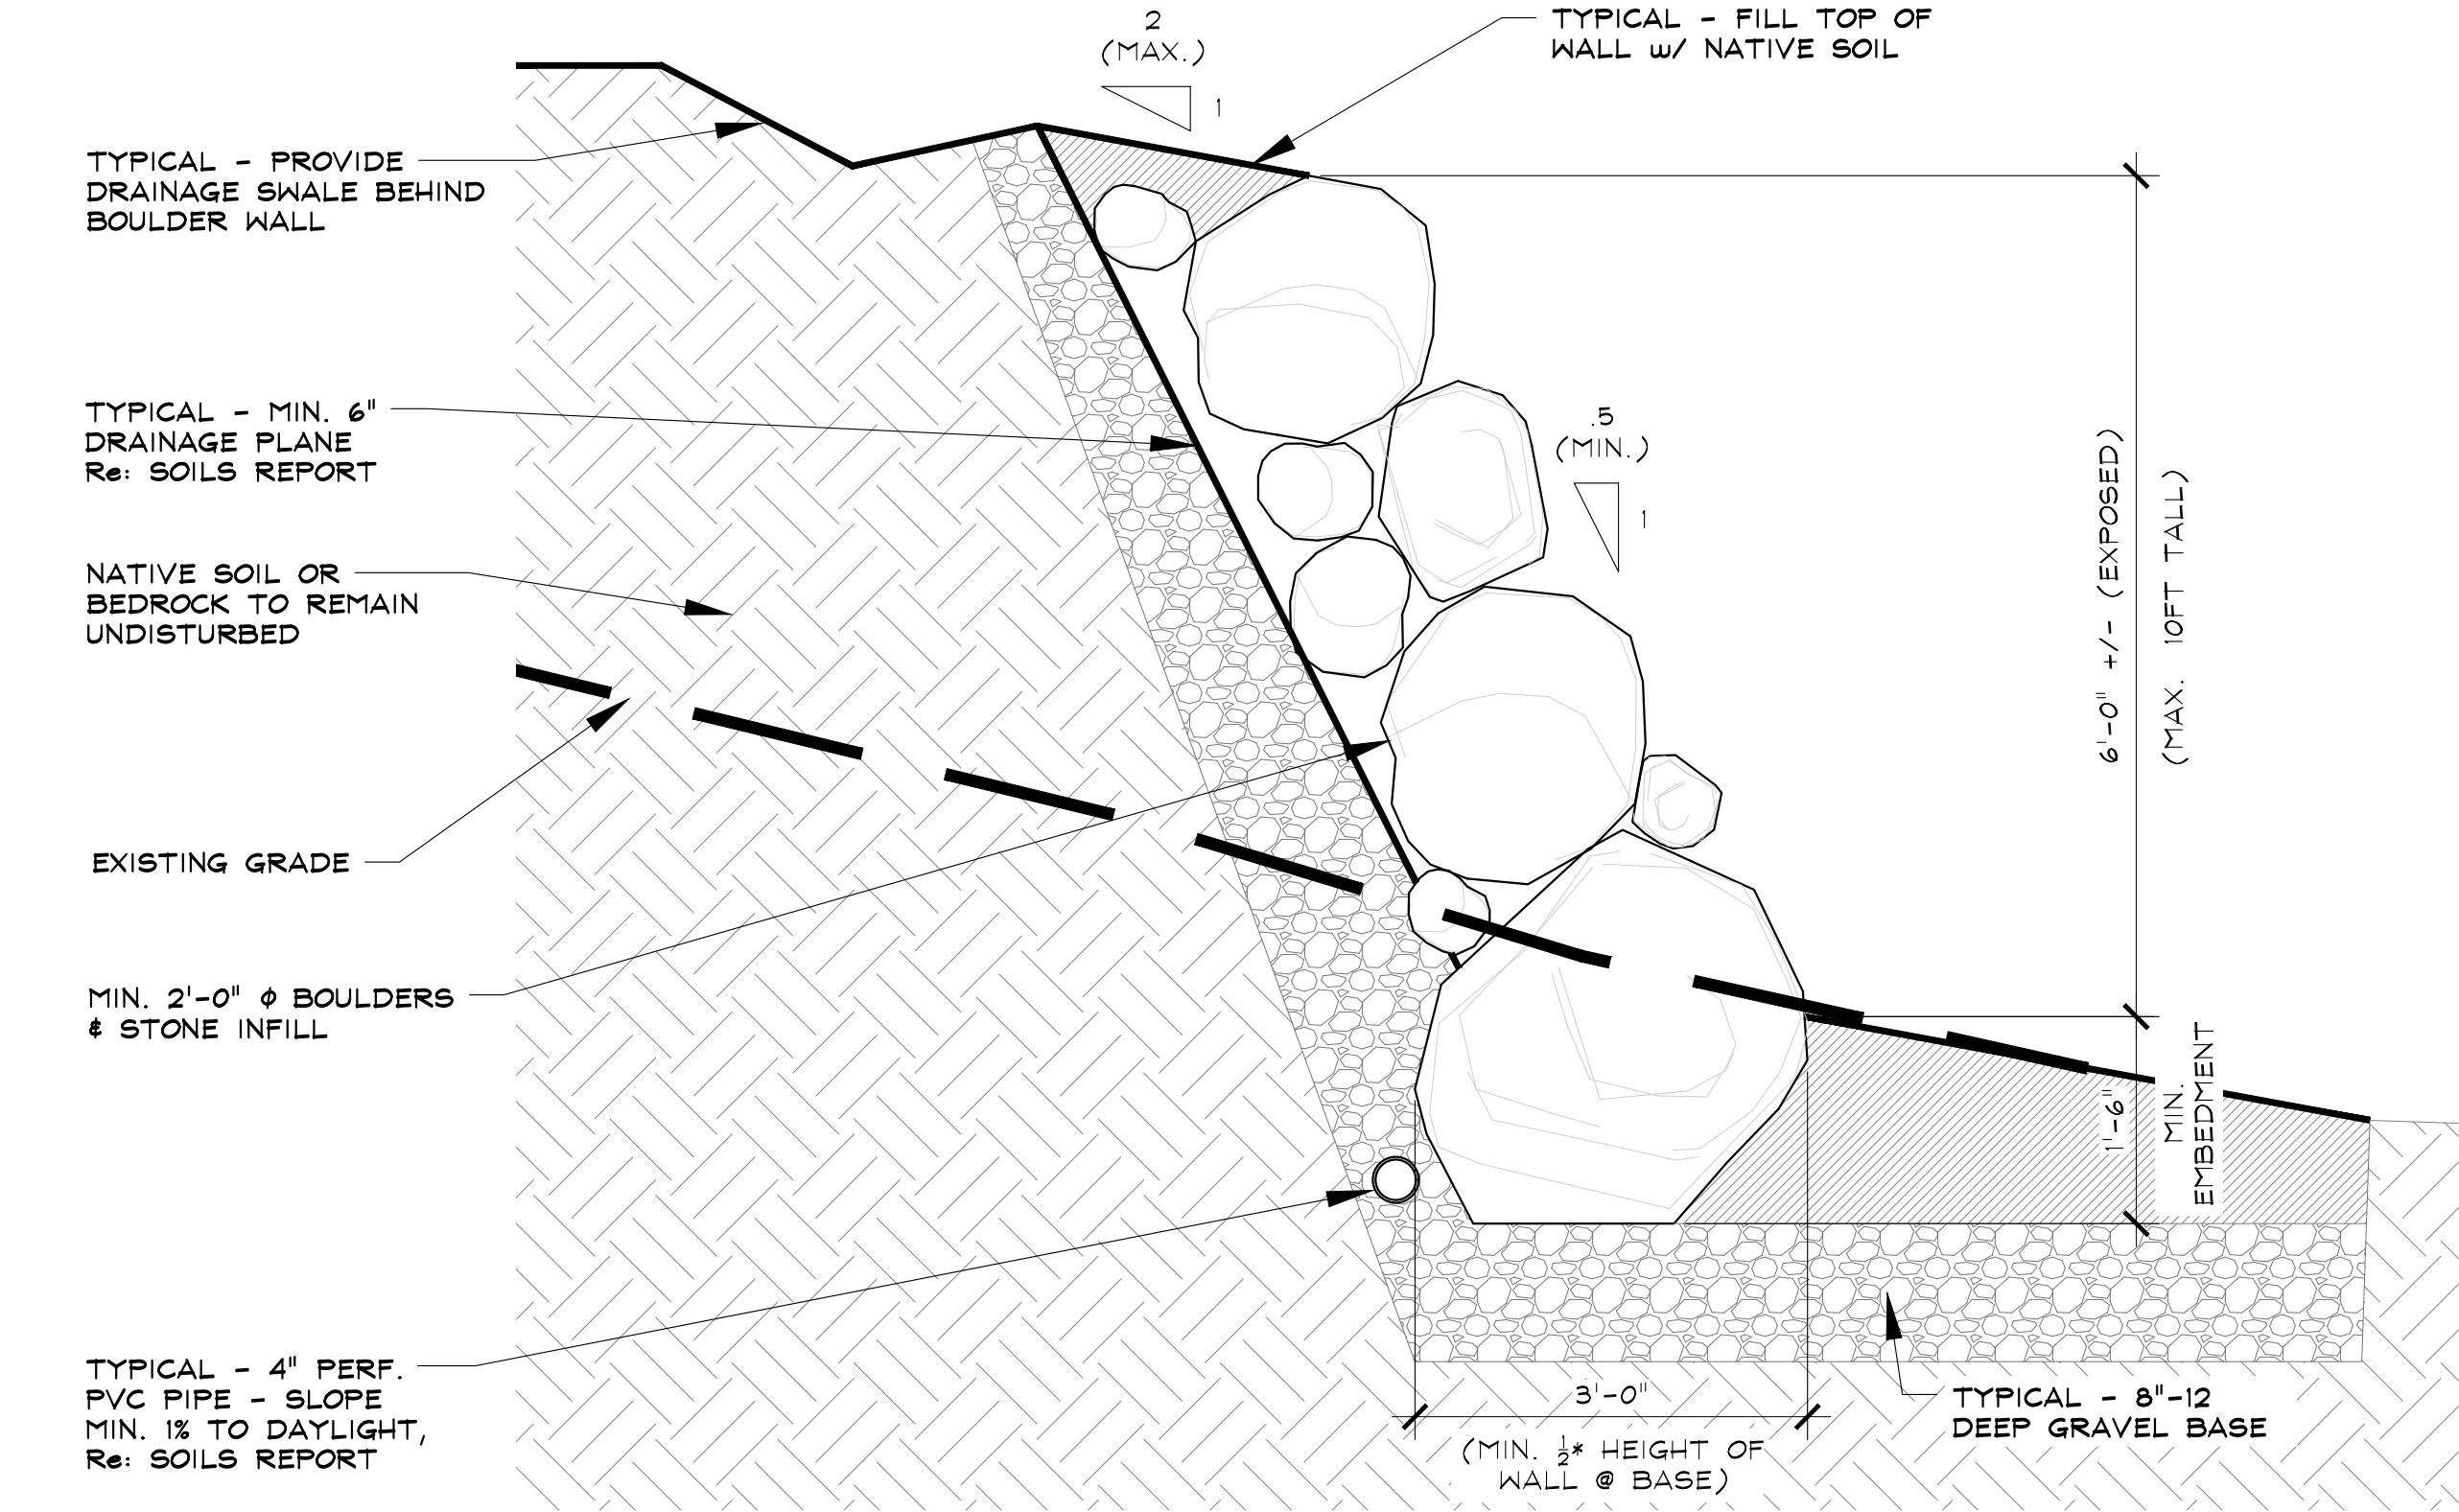

1 TYPICAL BOULDER RETAINING WALL SECTION

SCALE: 3/4" = 1'-0"

STEAMBOAT DUPLEX

150 STEAMBOAT BOULEVARD
STEAMBOAT SPRINGS, COLORADO

A NEW DUPLEX FOR:
DAN MCENTEE

ISSUE DATES		
07 . 23 . 24	MINOR	ADJUSTMENT
08 . 28 . 24	MINOR	ADJUSTMENT
09 . 02 . 24	REVIEW	
09 . 04 . 24	PERMIT	
09 . 26 . 24	AD-1	

DRAWN BY: JEM
REVIEWED BY: CWM
PROJECT # 24042

SITE RETAINING
WALL SECTION

AD-1

