



STEAMBOAT GRAND - OWNER'S LOUNGE

REVISION 1 | 9.3.2025

PO Box 771357 Steamboat Springs, CO 80477 | 970.281.5310 | vibedesigncollective.com

FINISH SCHEDULE

KEY	DESCRIPTION	MANUFACTURER	PRODUCT	FINISH	NOTES
FLOORING					
F-1	LVP FLOORING	SHAW	TITAN HD PLUS PLATINUM	VINTAGE LEATHER, 07077	
PAINT					
P-1	WALL PAINT	SHERWIN WILLIAMS	SW 7568	NEUTRAL GROUND	ALL WALLS UNO
P-2	CEILING PAINT	SHERWIN WILLIAMS	SW 7007	CEILING BRIGHT WHITE	ALL CEILINGS UNO
WALLCOVERING					
WC-1	BATHROOM WALLCOVERING	ARC COM	ELYSIUM, ACW-53109	BURNT BRONZE #9	BATHROOM WALLS AS NOTED
WC-2	MAIN AREA WALLCOVERING	PHILIP JEFFRIES	STUDS AND STRIPES, 5875-H	HORIZONTAL BRASS ON OXFORD LINEN	LOCATIONS AS NOTED IN FLOOR PLAN
TILE					
T-1	KITCHEN BACKSPLASH	DALTILE	REVALIA REMIX, 2X8 TILE	RIPPLE CREAM, RV06 GLOSSY	2X8 TILE, GROUT: TBD CONTACT LEIGH ANN BIGGERS - LEIGHANN.BIGGERS@DALTILE.COM 720.849.4856
T-2	BATHROOM BACKSPLASH	DECORATIVE MATERIALS	SHINJU SWELL MOSAIC	OLYMPIA	CUT INTO STRIPS AND RUN LONG SIDE OF RECTANGLES (3-3/4") VERTICALLY. ALL EXPOSED EDGES TO BE FINISHED WITH SCHLUTER JOLLY, COLOR TSOB BRONZE. GROUT: MAPEI 47 CHARCOAL. CONTACT KARA LEVINE AT DECORATIVE MATERIALS - KARA@DECORATIVEMATERIALS.COM 970.926.2322
STAIN					
S-1	OFFICE DESK STAIN	TBD	TBD	TBD	TO MATCH KITCHEN CABINETS

APPLIANCE SCHEDULE

KEY	DESCRIPTION	MANUFACTURER	MODEL	FINISH	CONTACT
AP-1	36" REFRIGERATOR	CAFE	CWE23SP3MD1, COUNTER DEPTH FRENCH DOOR REFRIGERATOR	MATTE BLACK/ BRUSHED STAINLESS	RACHEL HELTZEL AT FERGUSON PLUMBING RACHEL.HELTZEL@FERGUSON.COM 970-761-8392
AP-2	OTR MICROWAVE	CAFE	CVM517P3MD1, CONVECTION OVER THE RANGE MICROWAVE OVEN	MATTE BLACK/ BRUSHED STAINLESS	RACHEL HELTZEL AT FERGUSON PLUMBING RACHEL.HELTZEL@FERGUSON.COM 970-761-8392
AP-3	30" RANGE	CAFE	CES700P3MD1, SMART SLIDE IN FRONT CONTROL RADIANT AND CONVECTION RANGE	MATTE BLACK/ BRUSHED STAINLESS	RACHEL HELTZEL AT FERGUSON PLUMBING RACHEL.HELTZEL@FERGUSON.COM 970-761-8392
AP-4	24" DISHWASHER	CAFE	CDT845P3ND1, DISHWASHER WITH SANITIZE AND ULTRA WASH & DRY	MATTE BLACK/ BRUSHED STAINLESS	RACHEL HELTZEL AT FERGUSON PLUMBING RACHEL.HELTZEL@FERGUSON.COM 970-761-8392

LIGHTING SCHEDULE

KEY	DESCRIPTION	MANUFACTURER	MODEL	FINISH
LF-1	TV WALL SCONCES	HUBBARDTON FORGE	201360-1001, OLYMPUS 3-LIGHT BATH SCONCE	OIL RUBBED BRONZE/ OPAL GLASS
LF-2	BATHROOM SCONCE	HINKLEY	51452BX, VAUGHN 2 LIGHT 25" WIDE BATH BAR WITH CLEAR GLASS SHADES	BLACK OXIDE
LF-3	CEILING CANS	LOTUS	DL254-6-30W-M-A5C5-HO, 6" ROUND COMMERCIAL 5 CCT & 5 WATTAGE SELECTABLE	WHITE
LF-4	ART CEILING CANS	LOTUS	LRG6, 6" ROUND REGRESSED GIMBAL LED 15W	WHITE

MIRROR SCHEDULE

KEY	DESCRIPTION	MANUFACTURER	MODEL	FINISH
MR-1	BATHROOM MIRROR	MADE GOODS	ANDREW MIRROR, 26"W X 38"H	ZINC

HARDWARE SCHEDULE

KEY	DESCRIPTION	MANUFACTURER	MODEL	FINISH
HW-1	PULL BACKPLATE	EMTEK	86435US10B, ART DECO 4 INCH CC CABINET PULL RECTANGULAR BACKPLATE	OIL RUBBED BRONZE
HW-2	4" CABINET PULL	EMTEK	86687US10B, JASPER 4 INCH CC BAR CABINET PULL	OIL RUBBED BRONZE
HW-3	KNOB BACKPLATE	EMTEK	86434US10B, ART DECO SQUARE CABINET KNOB BACKPLATE	OIL RUBBED BRONZE
HW-4	CABINET KNOB	EMTEK	86321US10B, CADET 1 INCH MUSHROOM CABINET KNOB	OIL RUBBED BRONZE



PO Box 771357
Steamboat Springs, CO 80477

970.281.5310
vibedesigncollective.com

STEAMBOAT GRAND - OWNER'S LOUNGE
FINISH SCHEDULE

9/3/25
REVISION 1
Scale: As Noted

ID-0.0



PO Box 771357
Steamboat Springs, CO
80477

970.281.5310
vibedesigncollective.com

STEAMBOAT GRAND - OWNER'S LOUNGE
DEMO PLANS

9/3/25
REVISION 1
Scale: As Noted

ID-1.D

- NOTES:
- 1 REMOVE EXISTING APPLIANCES

2 DEMO EXISTING BACKPLASH, PREP FOR NEW BACKPLASH, PROTECT EXISTING PLUMBING, COUNTERTOPS, AND CABINETS.

3 DEMO EXISTING BOOKSHELVES

4 DEMO ALL WALL PANELING, PATCH AND REPAIR ALL WALLS AS REQUIRED


5 DEMO EXISTING OFFICE WALL, WINDOW AND BOOKCASE

6 REMOVE ALL CEILING TILES AND LIGHTING IN PREPARATION FOR NEW


7 REMOVE EXISTING EXIT SIGNS IN PREPARATION FOR NEW

8 PATCH AND REPAIR ALL DRYWALL CEILINGS AS REQUIRED

9 INVESTIGATE REMOVING

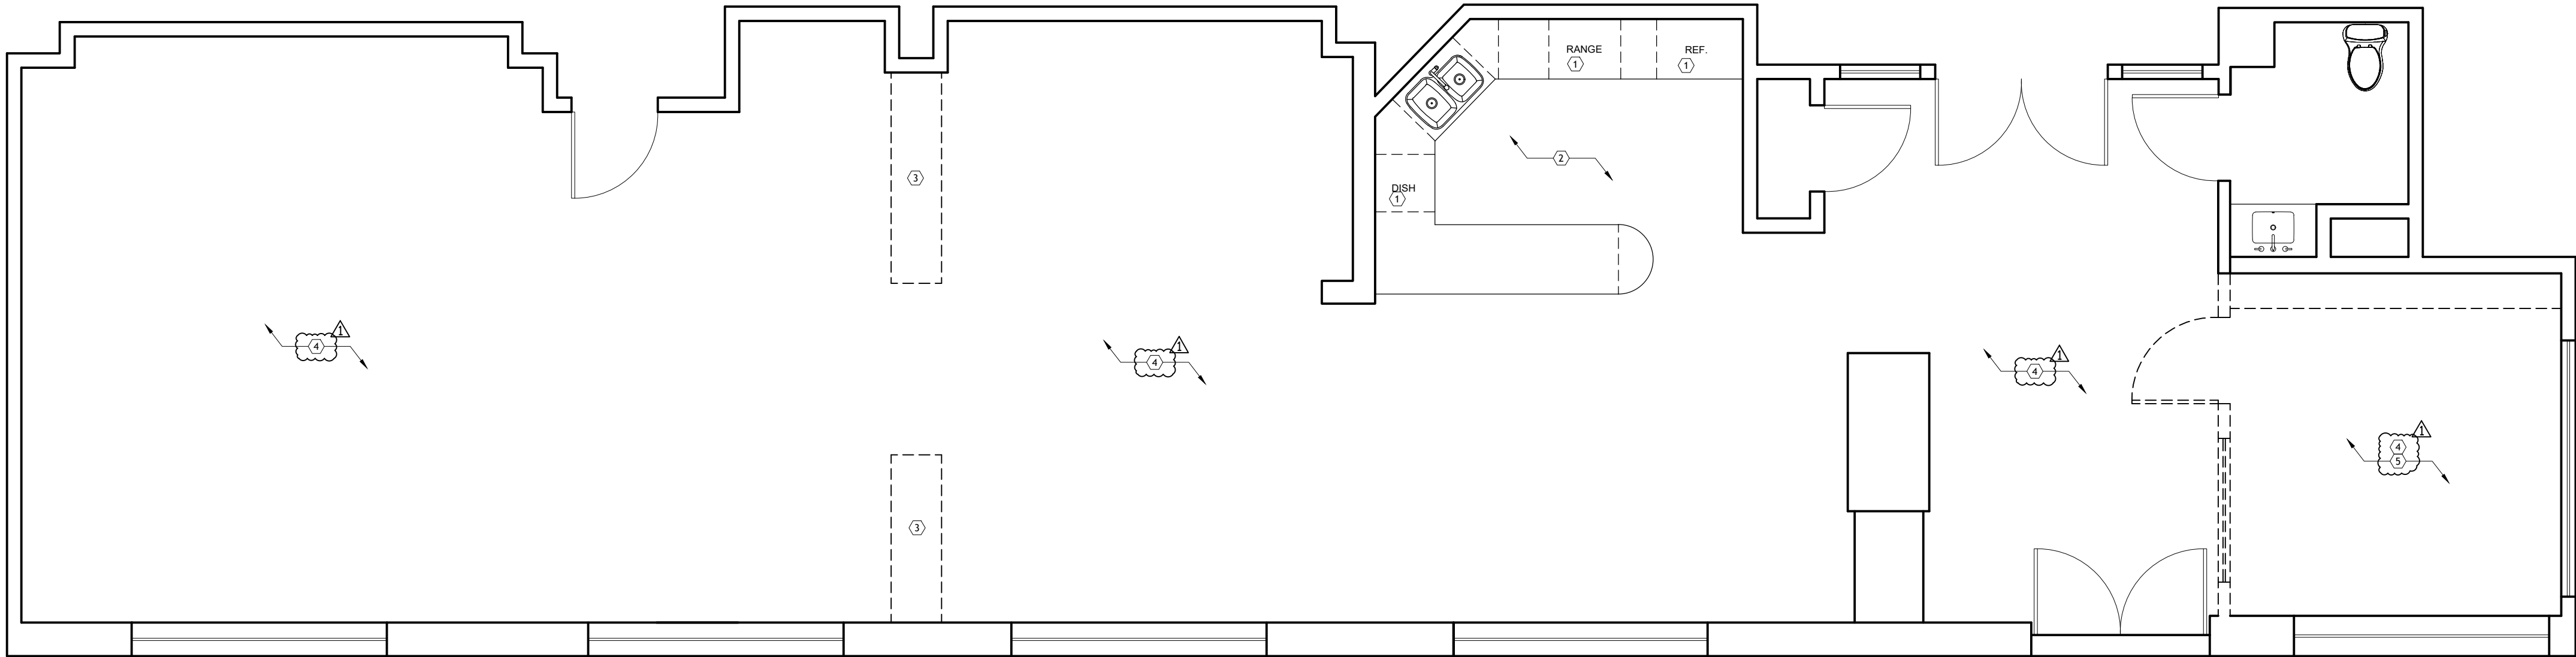

P DEMO PLAN
SCALE: 1/4" = 1'-0"

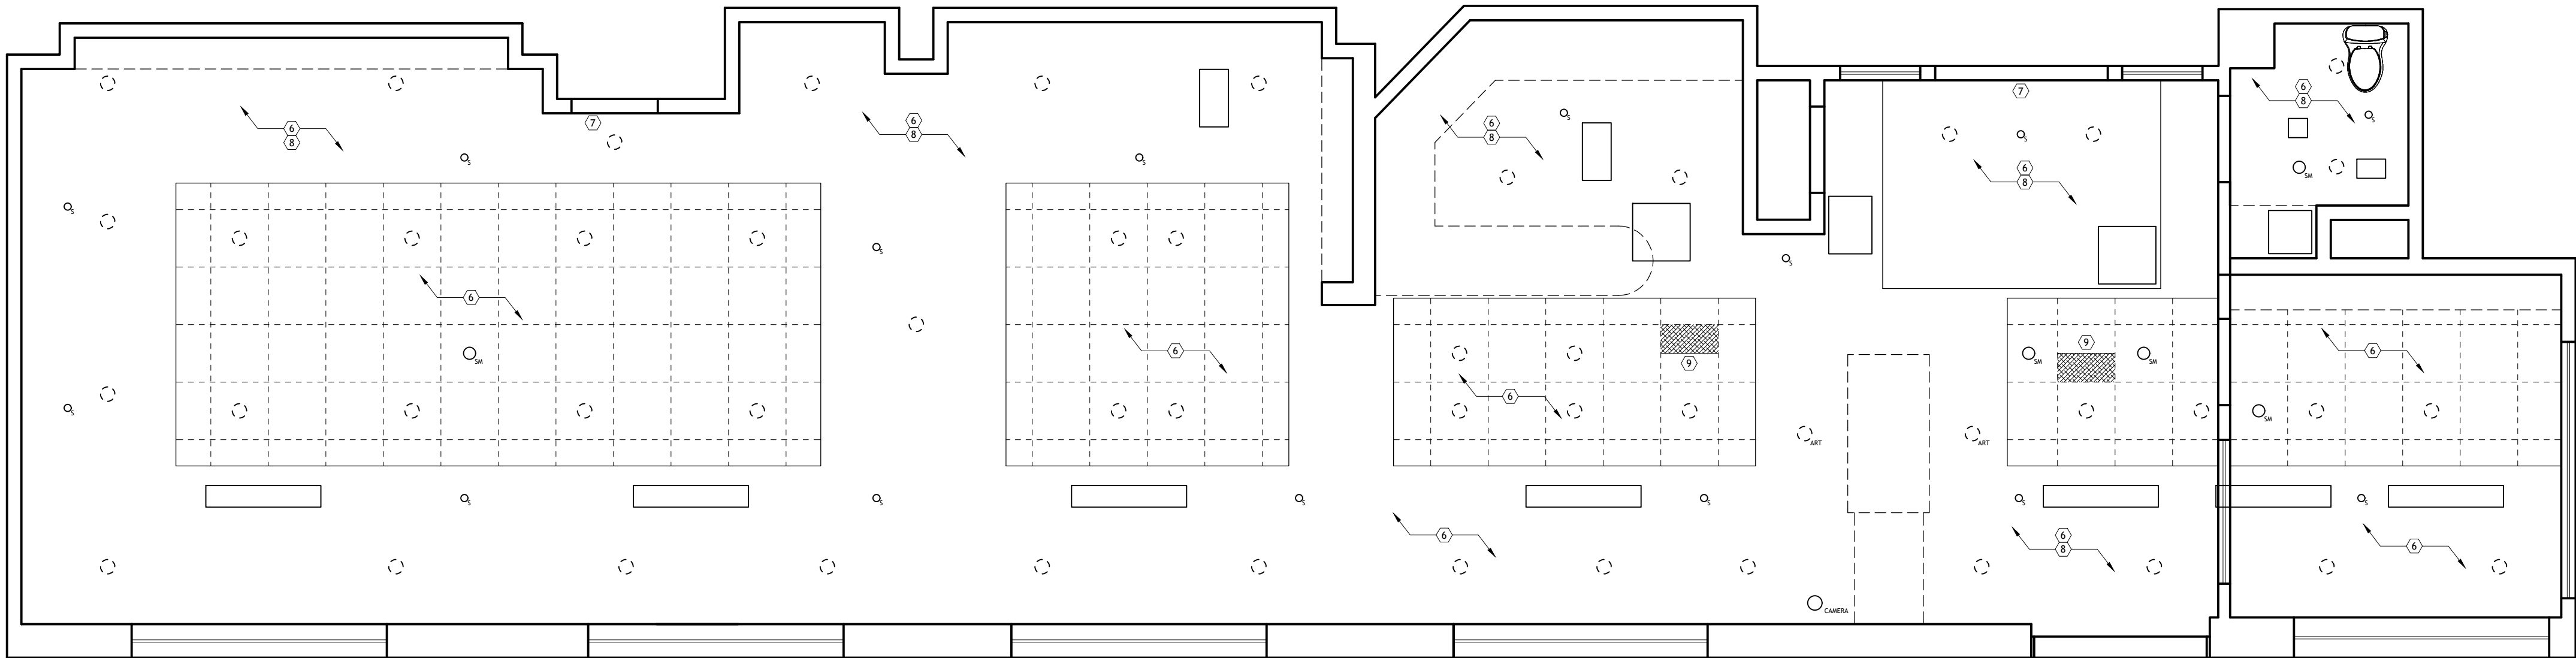

P DEMO RCP
SCALE: 1/4" = 1'-0"




PO Box 771357
Steamboat Springs, CO
80477

970.281.5310
vibedesigncollective.com

STEAMBOAT GRAND - OWNER'S LOUNGE
NEW FLOOR PLAN

9/3/25
REVISION 1
Scale: As Noted

ID-1.0

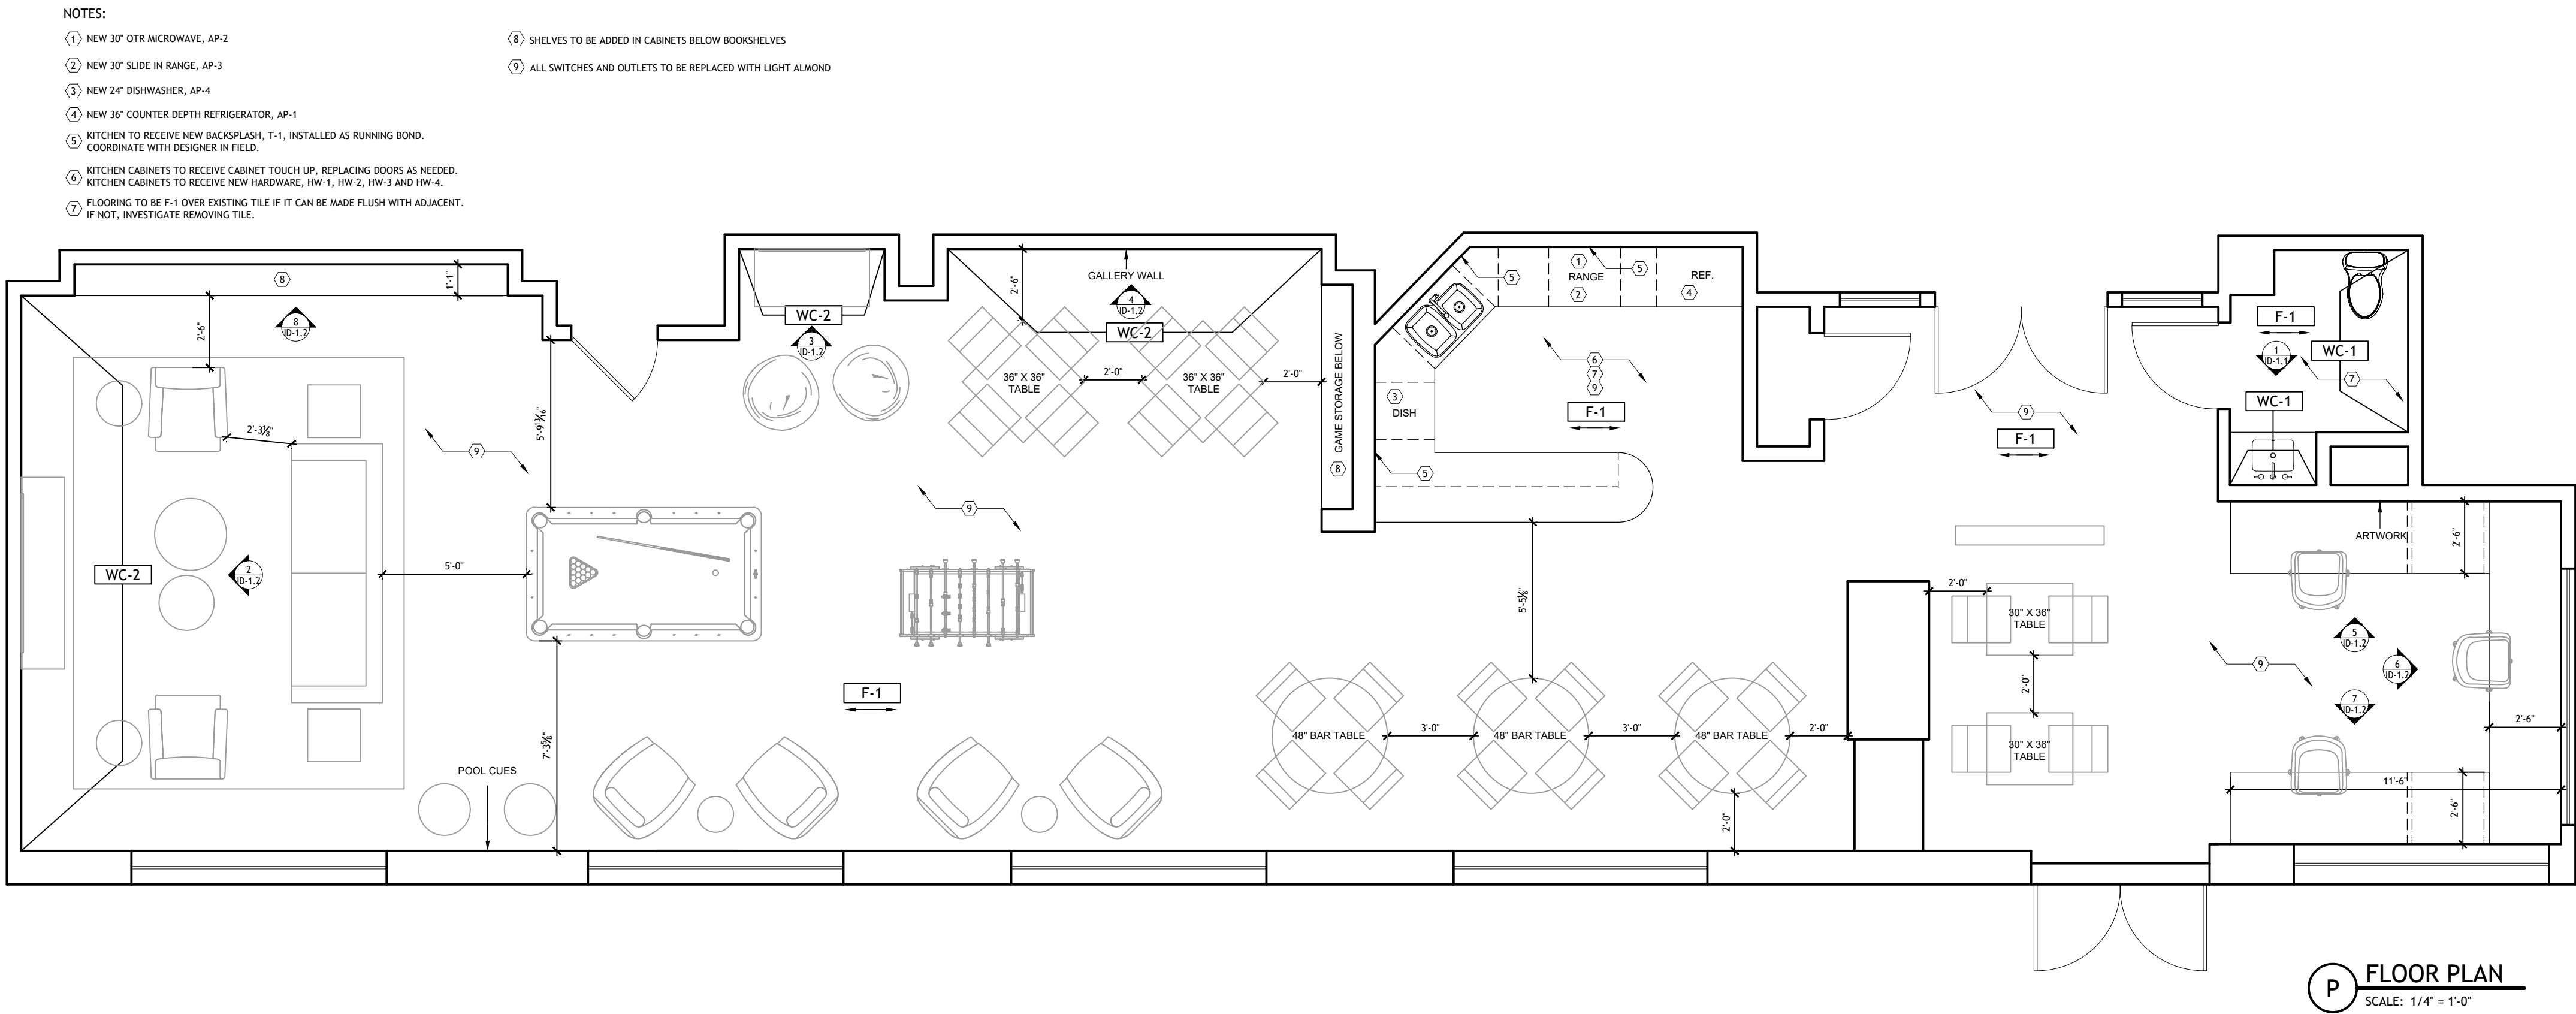




PO Box 771357
Steamboat Springs, CO
80477


970.281.5310
vibedesigncollective.com

STEAMBOAT GRAND - OWNER'S LOUNGE
NEW RCP

9/3/25
REVISION 1
Scale: As Noted

ID-1.1

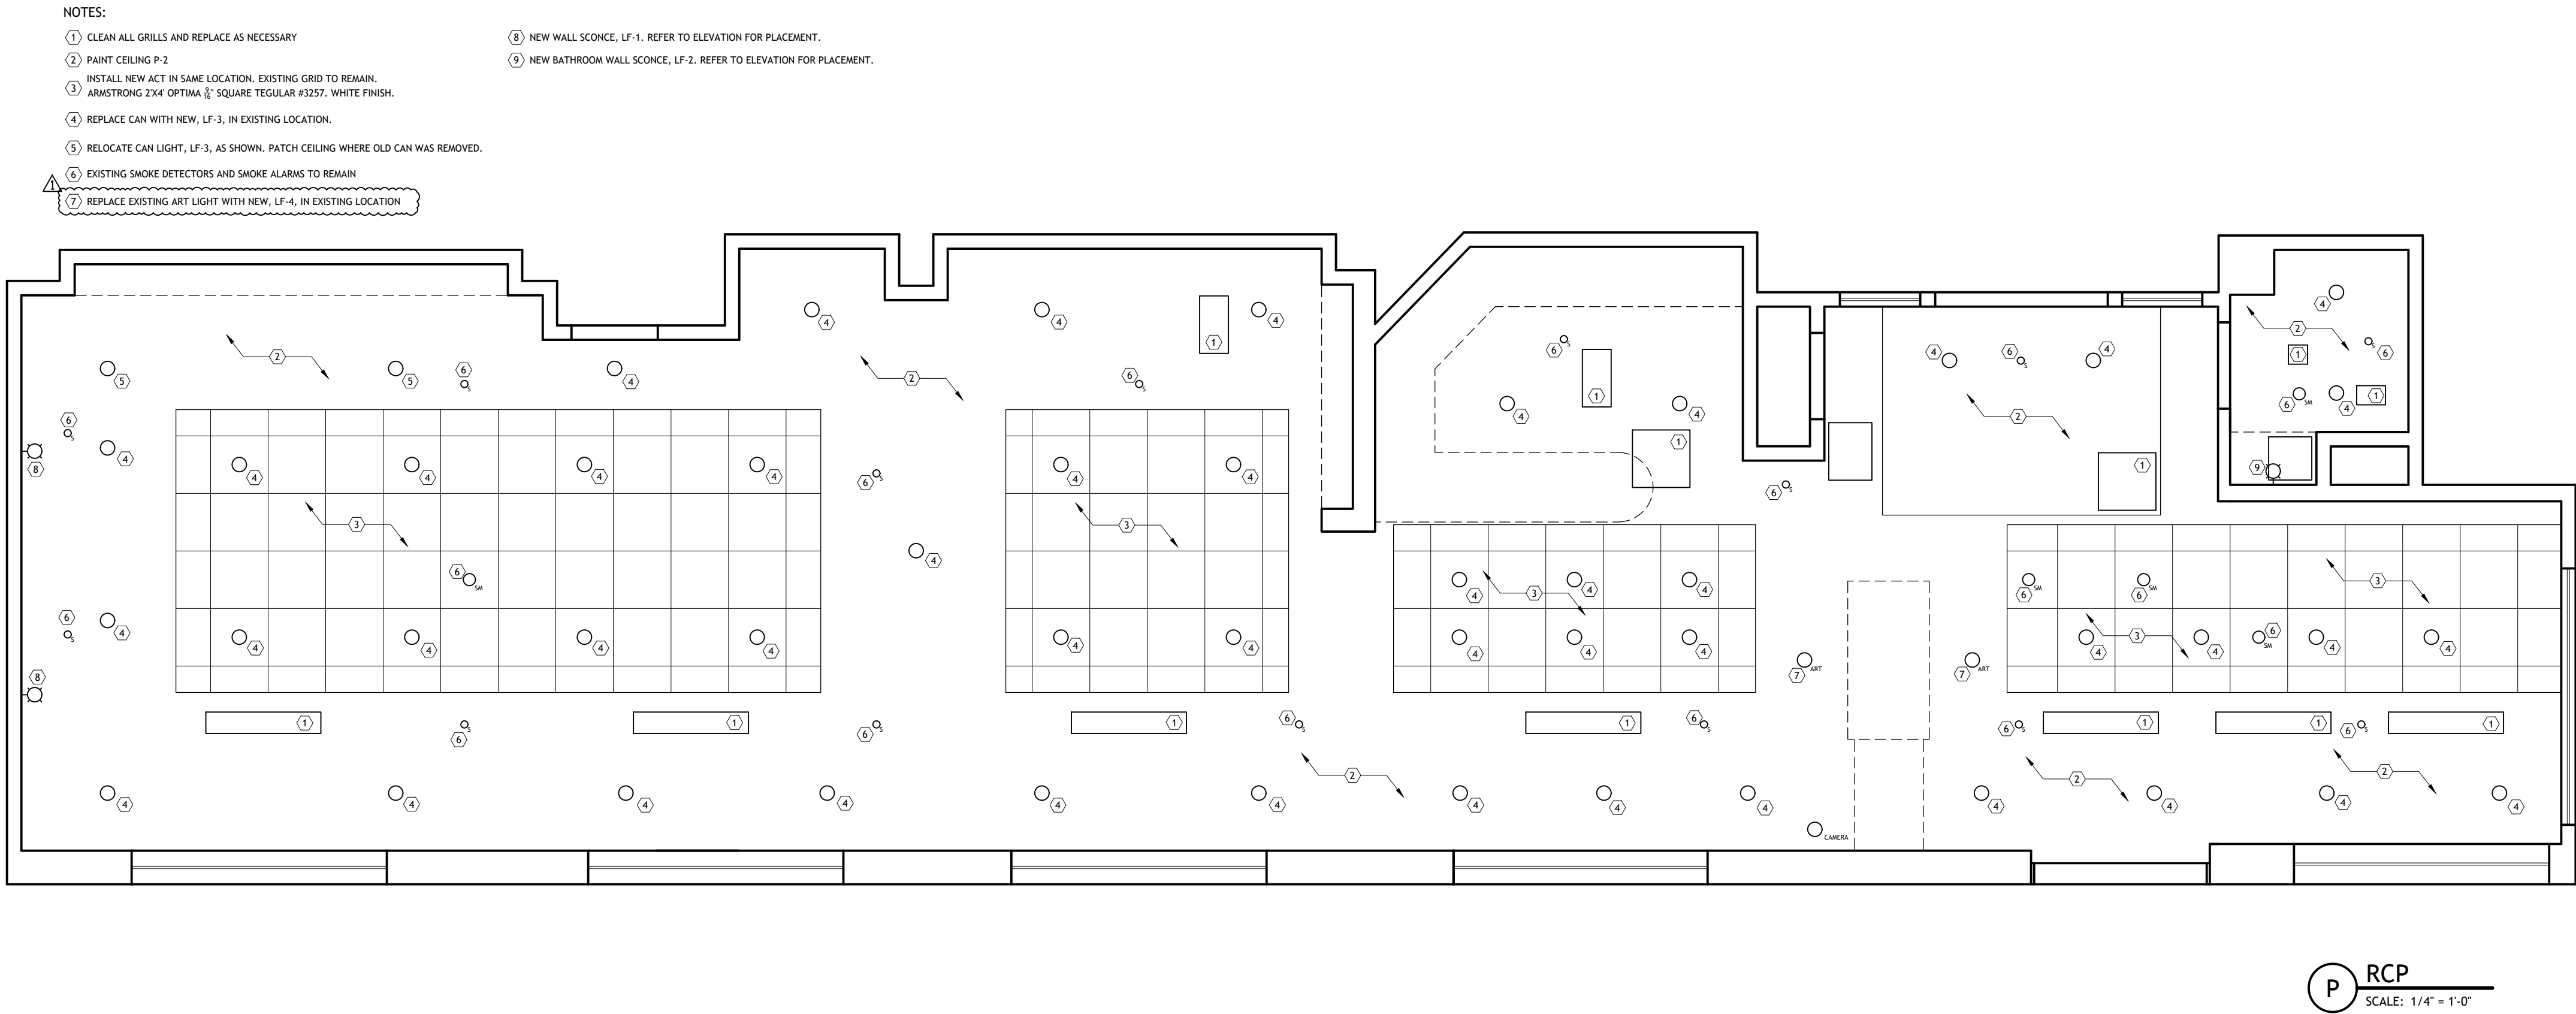

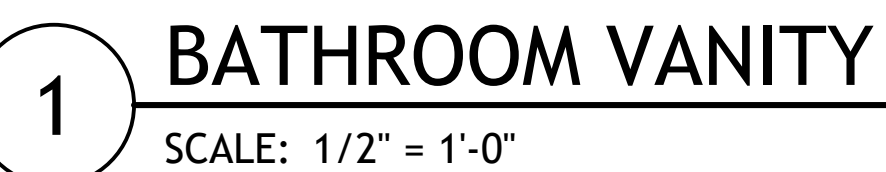

PO Box 771357
Steamboat Springs, CO
80477

970.281.5310

vibedesigncollective.com

STEAMBOAT GRAND - OWNER'S LOUNGE

ELEVATIONS

9/3/25

REVISION 1

Scale: As Noted

ID-1.2