




SHORTCUT/
GIGGLE GULTH

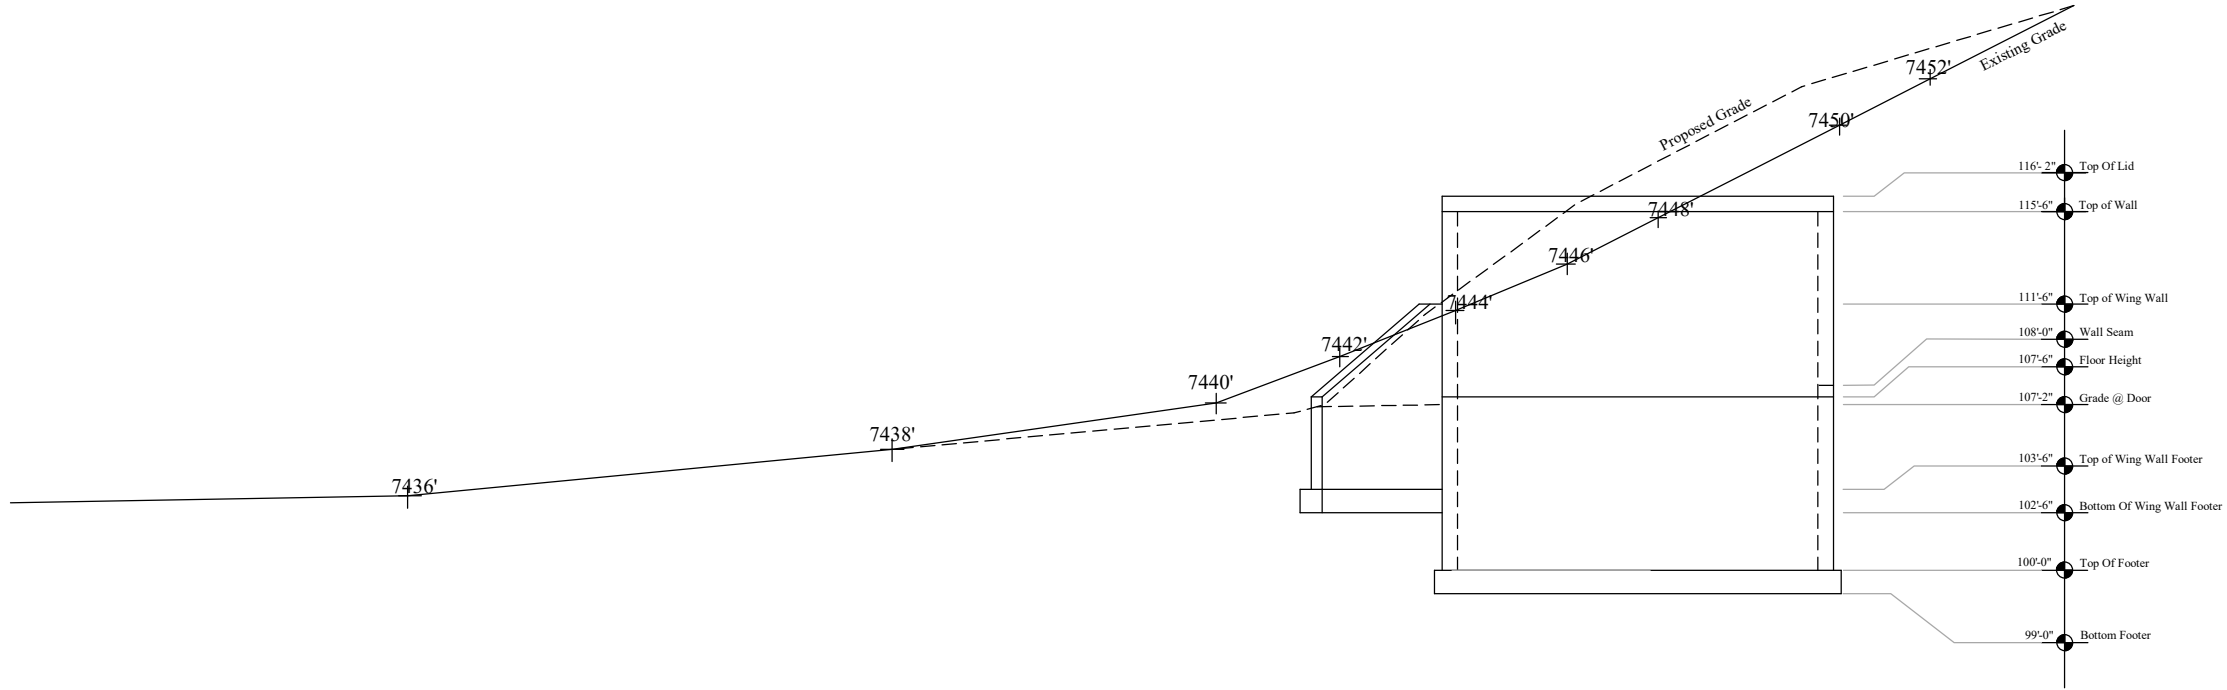

ELEVATIONS WITH GRADE

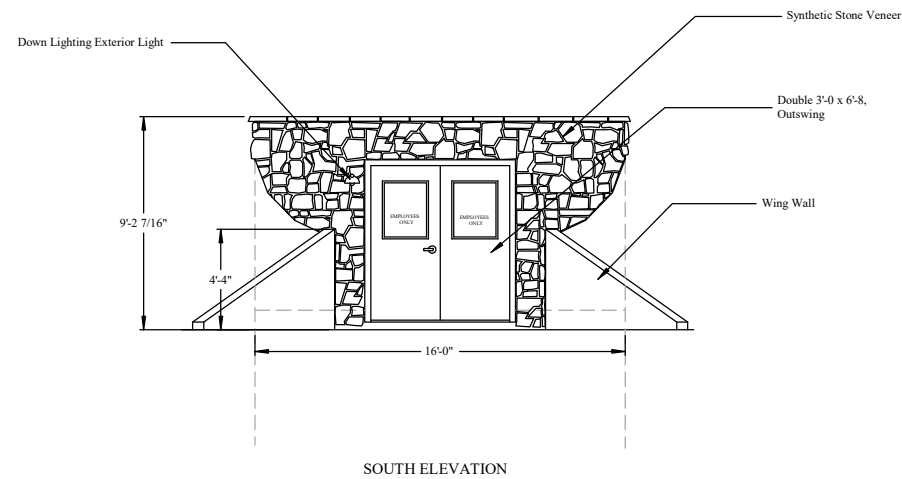

SOUTH ELEVATION

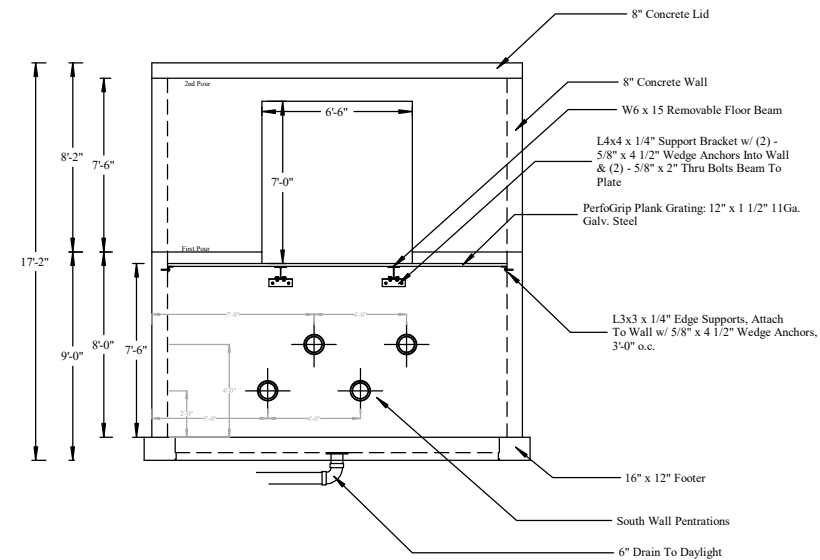

ELEVATIONS

**REVIEWED
FOR
CODE
COMPLIANCE**
04/26/2022

TITLE: BASHOR BLOCK HOUSE ELEVATIONS			
SCALE: 1/4" = 1'	DESIGNED BY: VTS		
TEXT: 1.000	DATE: MAY 2021		
ARROW: 0.700	REVISED DATE: APRIL 2022		
OTHER: 0.250			
FILE: bashelevA3.tcw			

SHEET: 3 of 7

A-3