



Reviewed for
Code Compliance

12/08/2022

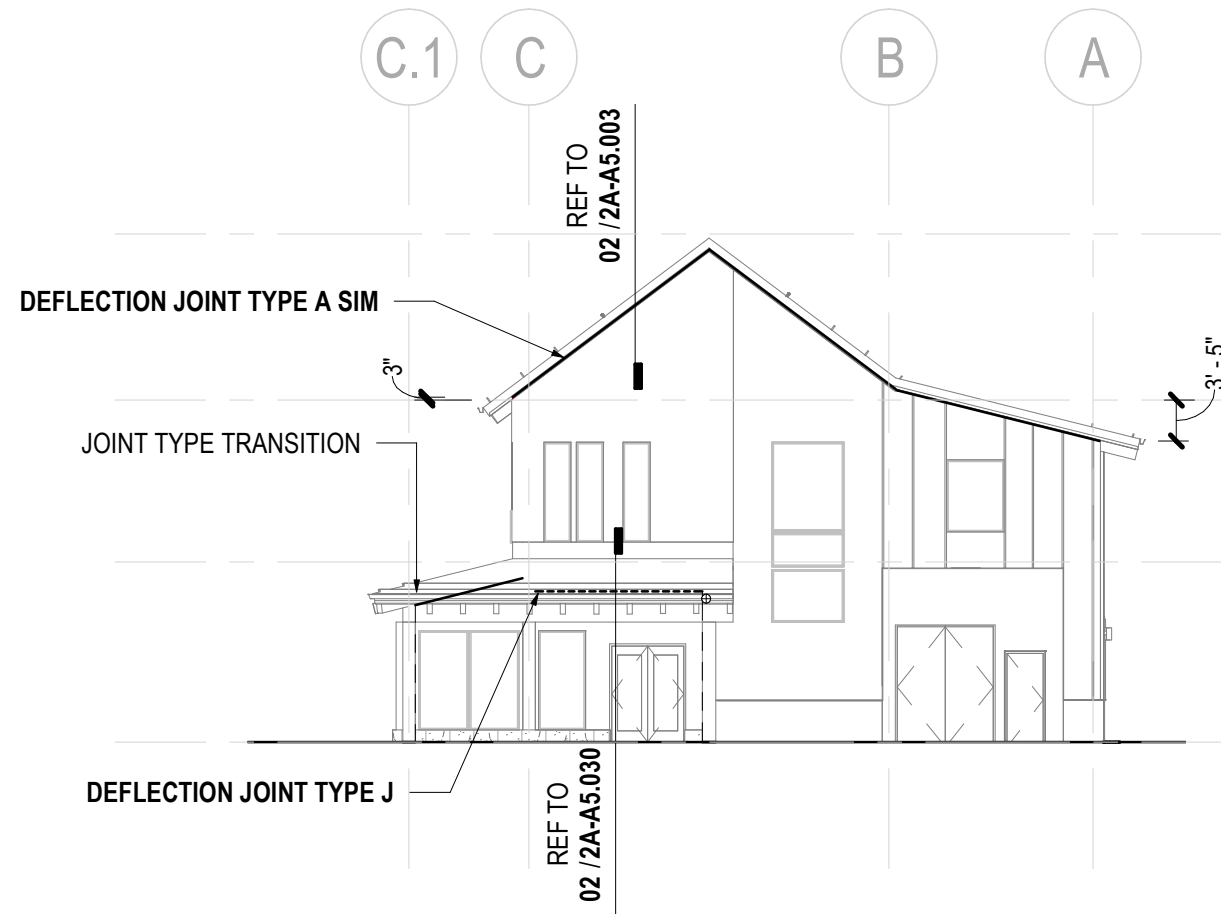


03 WEST ELEVATION - JOINT KEY DIAGRAM

SCALE: 1/16" = 1'-0"

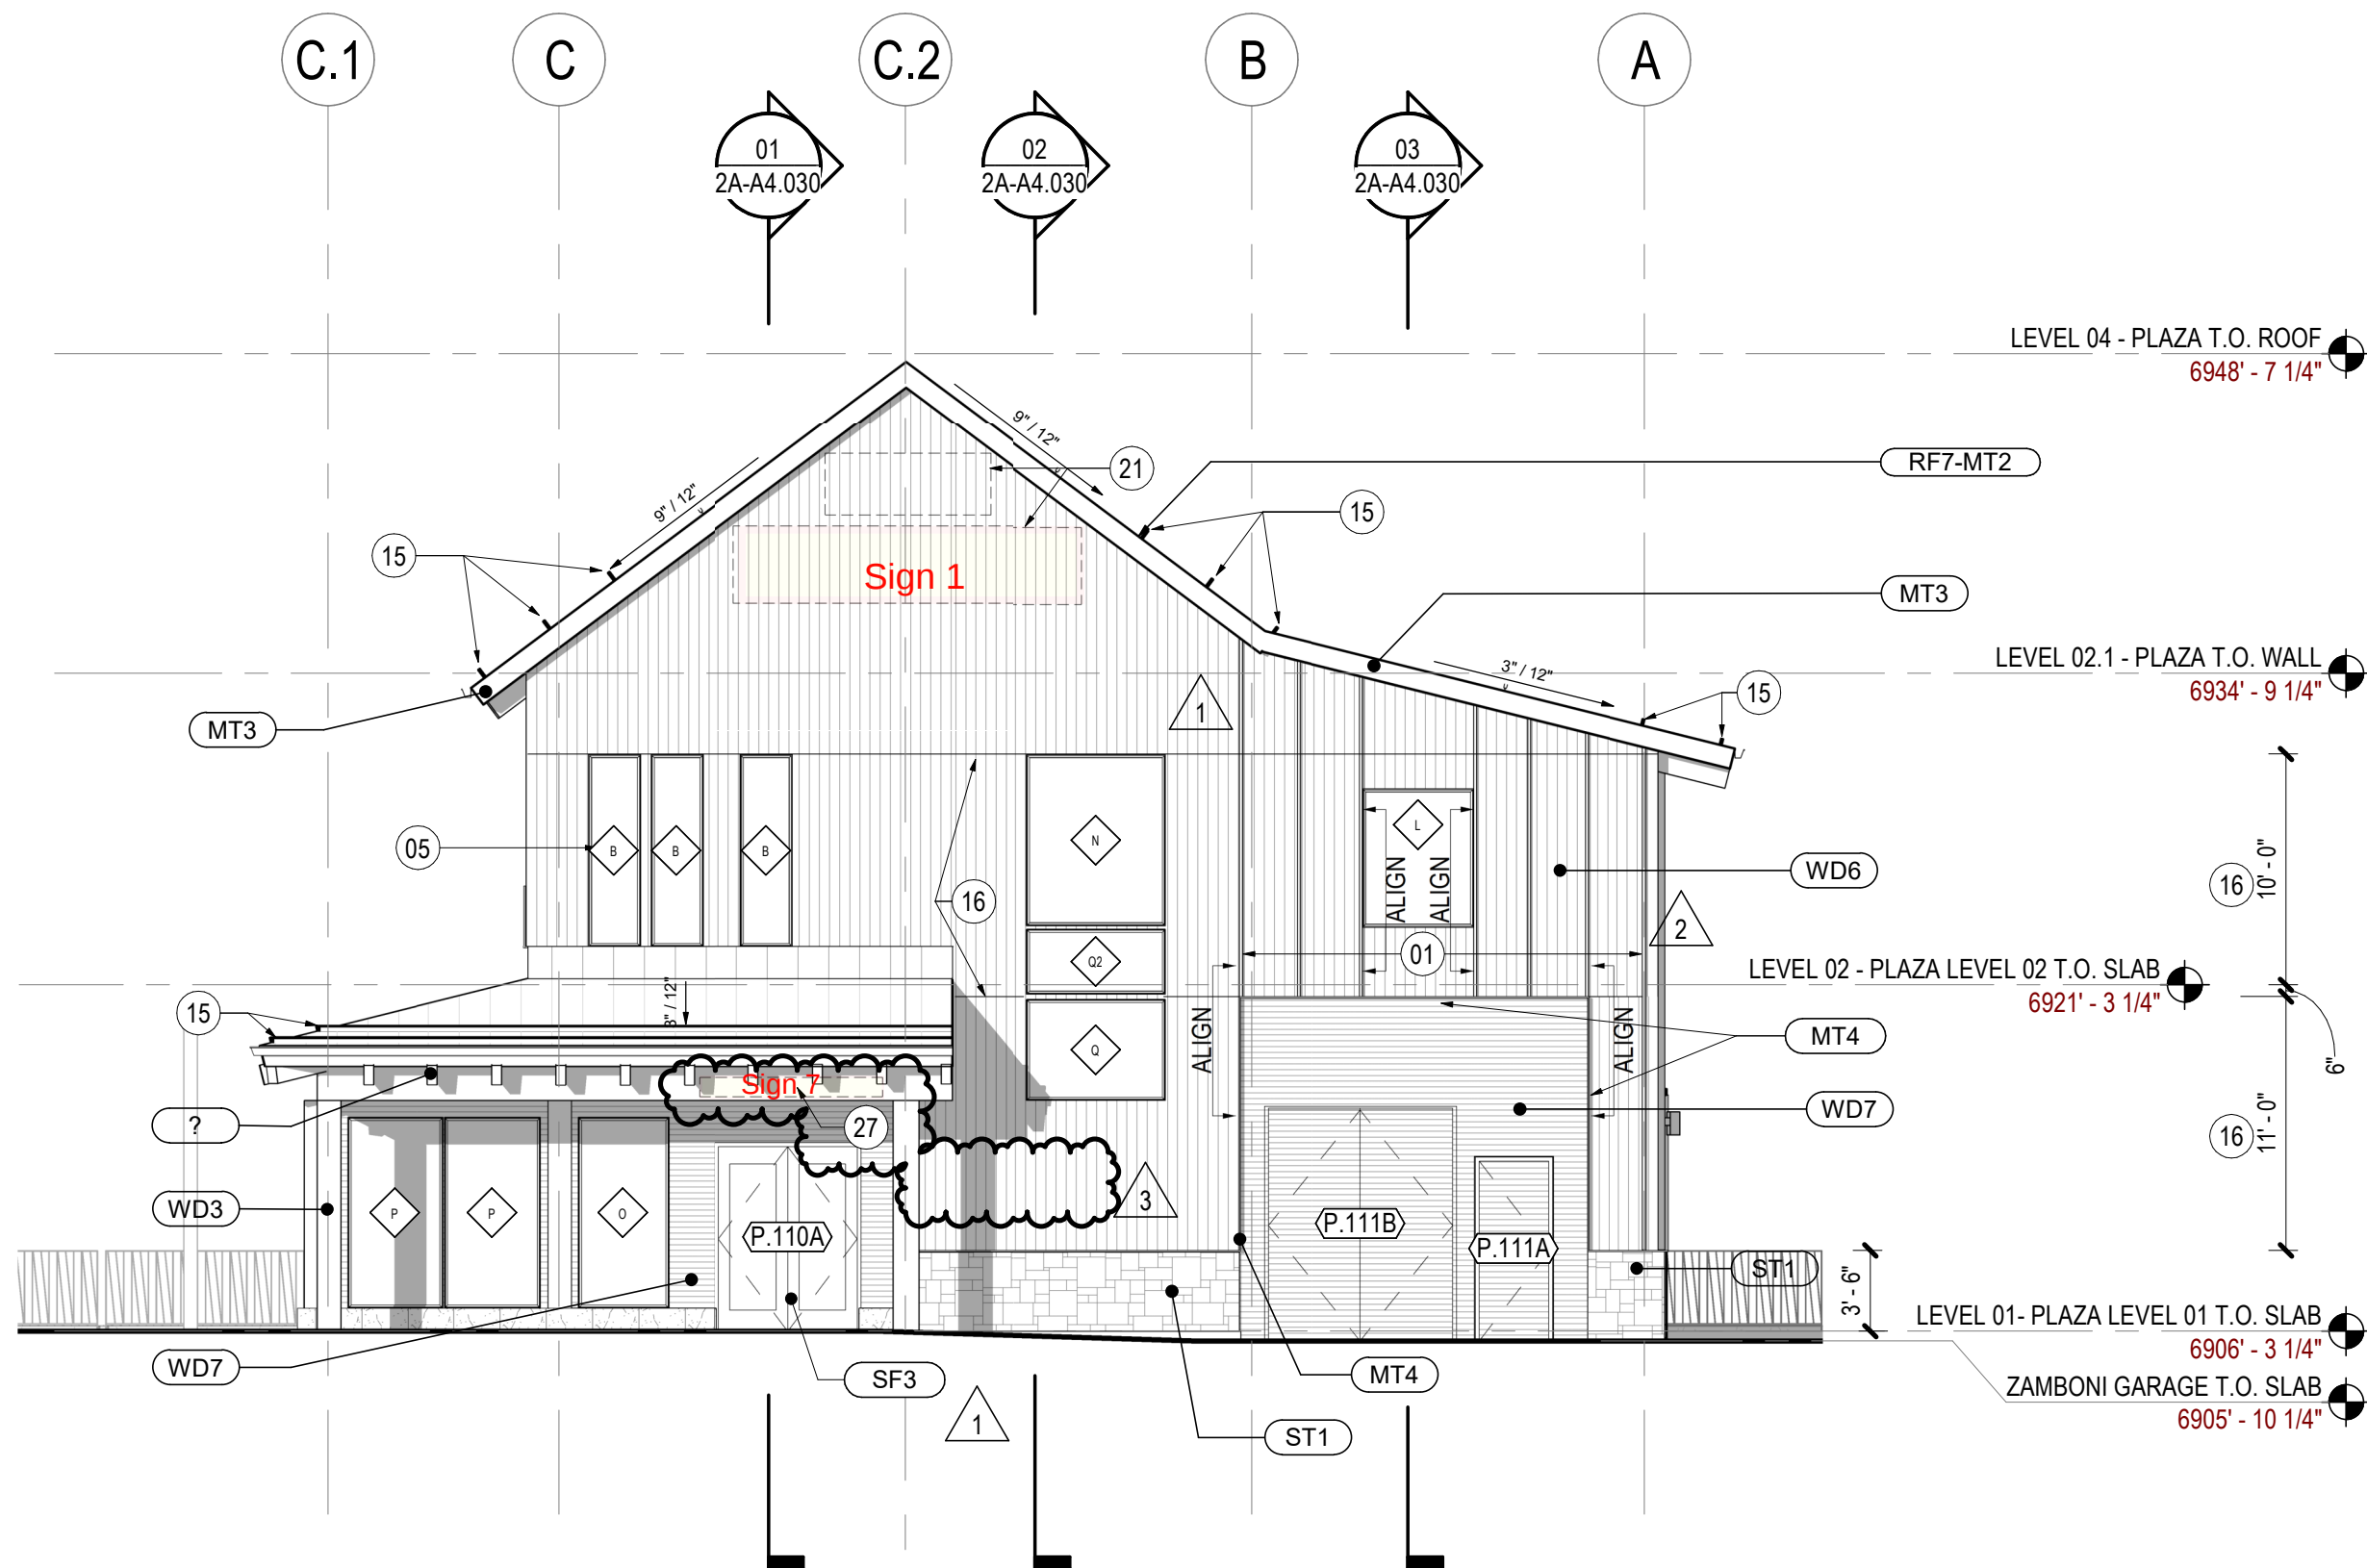


01 PLAZA - WEST ELEVATION

SCALE: 1/8" = 1'-0"

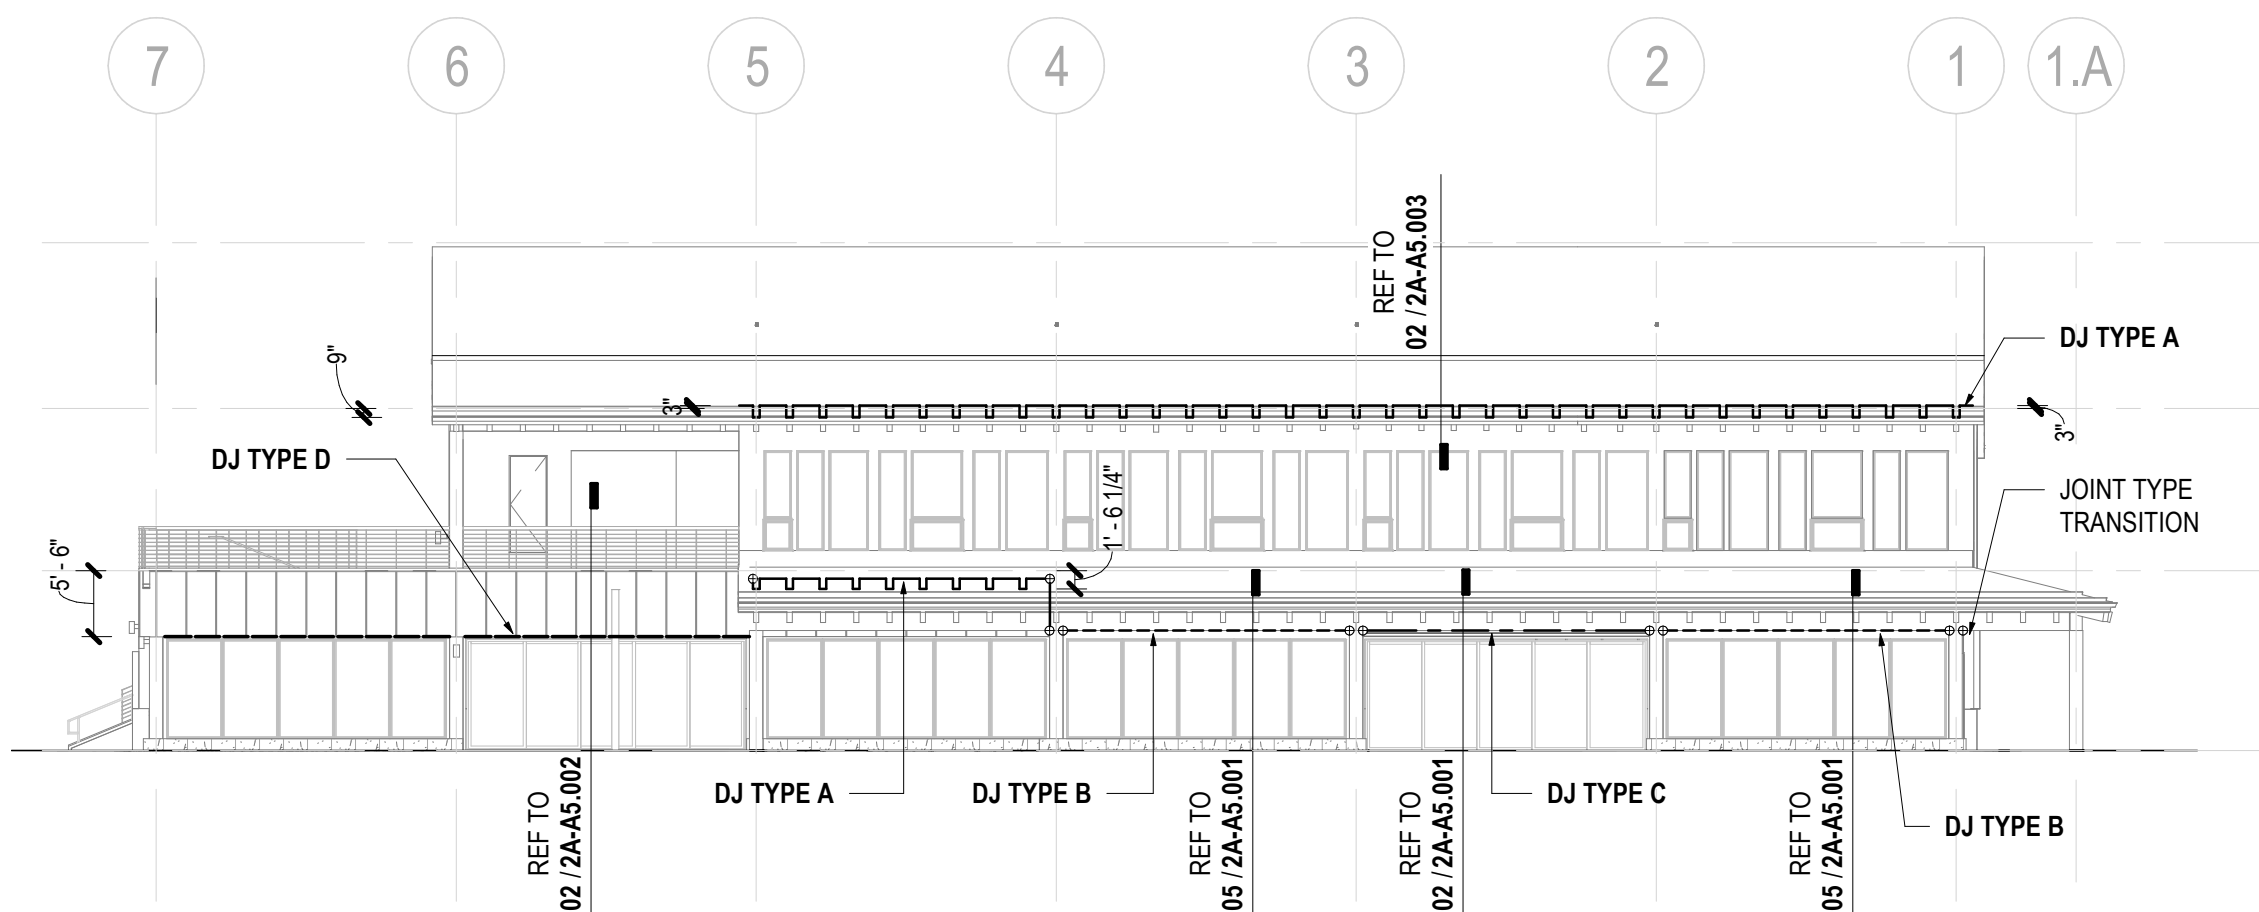

04 NORTH ELEVATION - JOINT KEY DIAGRAM

SCALE: 1/16" = 1'-0"

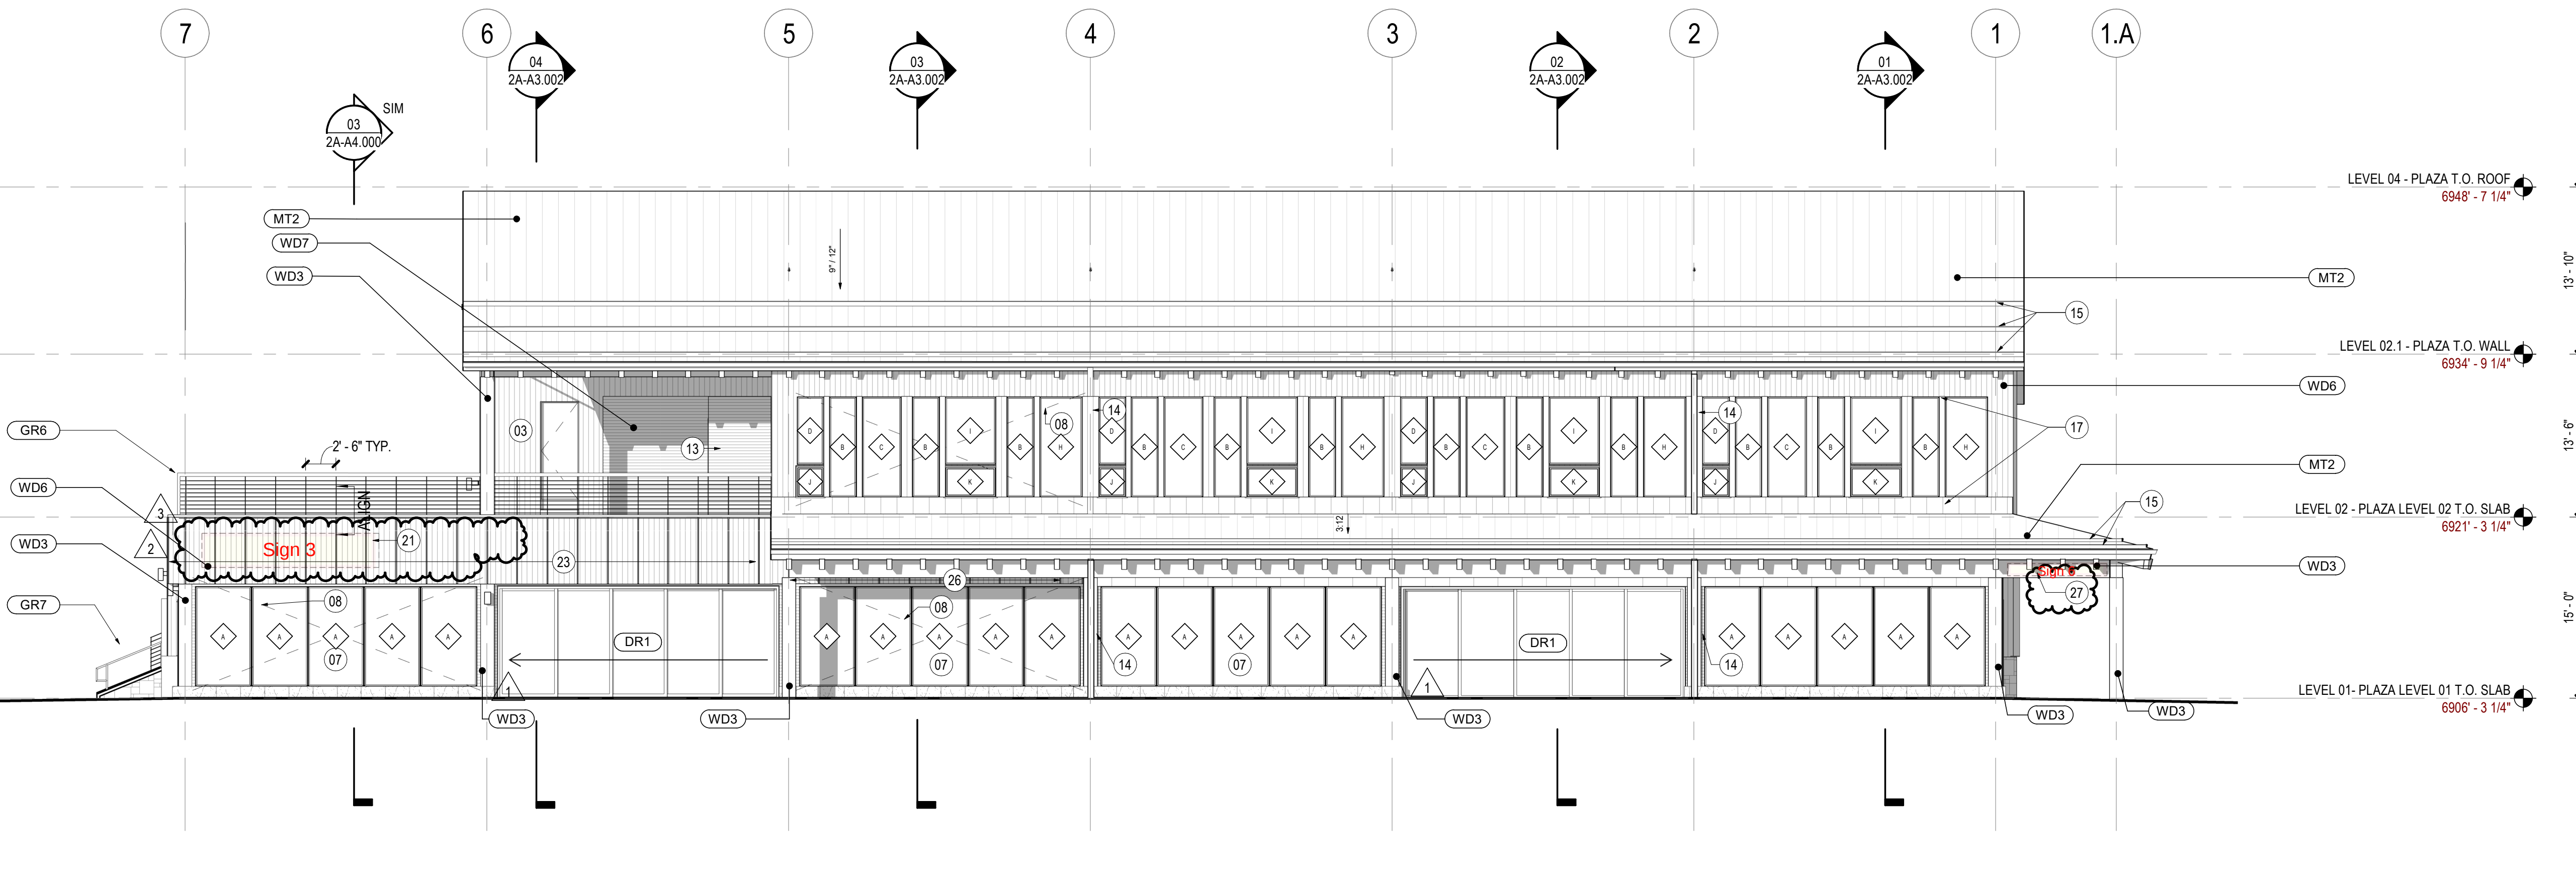

02 PLAZA - NORTH ELEVATION

SCALE: 1/8" = 1'-0"


SHEET NOTES

- 01 2X4 WD6 BATTENS, RE: 03/2A-A5.200, TYP.
- 03 RE: DOOR DETAILS, SIM TO DR2 CLADDING DETAILS
- 05 RE: WINDOW SCHEDULE FOR SIZING, ALL HEAD AND SILL HTS TO ALIGN ALONG LEVEL 02, TYP. @ ALL LOCATIONS
- 07 EQ. SIZED WM1 UNITS PER DETAILS SHEET 2A-5.300. SIZE UNITS ACCORDING TO MFR REQS FOR REINFORCING BETWEEN UNITS AND PER STRUCTURAL AT COLUMNS.
- 08 LATERAL CROSS BRACING ON INTERIOR, PER-STRUCT, SHOWN FOR REFERENCE ONLY
- 12 L2 VESTIBULE
- 14 DOWNSPOUT LOCATION TIE TO BELOW GRADE STORM DRAINAGE SYSTEM, RE: CIVIL/PLUMBING
- 15 SNOWGUARD RENTON ROW
- 16 FLASHED WOOD SIDING JOINT LINE
- 17 WINDOW HEAD & SILL FLASHING TO RUN CONTINUOUS BETWEEN WINDOWS, EQ WIDTH TRIM BOARDS BETWEEN WINDOW UNITS.
- 21 LED ILLUMINATED SIGN, 20AMP CIRCUIT W/ TIMER/CONTROLS
- 22 LED ILLUMINATED SIGN, 20AMP CIRCUIT W/ TIMER/CONTROLS
- 23 2X2 WD6 BATTENS, RE: 03/2A-A5.200, ALIGN TO VERTICALS ON GR6 VERTICALS ABOVE, TYP.
- 26 2X2 WD6 BATTENS ON EXTERIOR WALL ABOVE WINDOW, RE: 03/2A-A5.200, ALIGN PER SPACING ESTABLISHED AT ADJACENT BATTENS UNDER GR6 VERTICALS
- 27 PIN MOUNTED METAL LETTER SIGNAGE, COORDINATE BLOCKING/BACKING AS NECESSARY, NO POWERED ILLUMINATION PROVIDED

GENERAL NOTES

Date	Description
2022.02.04	BPS: IFC
2022.04.26	BPS: BULLETIN 05
2022.05.20	BPS: BULLETIN 06
2022.07.08	BPS: BULLETIN 08

KEY PLAN

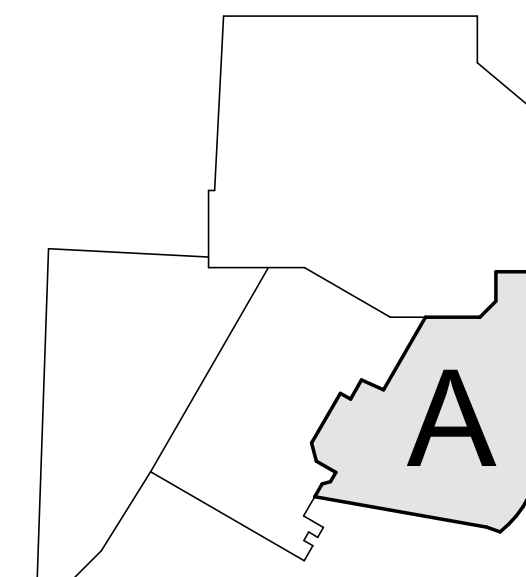

Seal / Signature




Project Name
SSRC | BASE AREA IMPROVEMENTS

Project Number
003.7835.000


Description
EXTERIOR ELEVATIONS - NORTH & WEST

Scale
As indicated


2A-A2.001

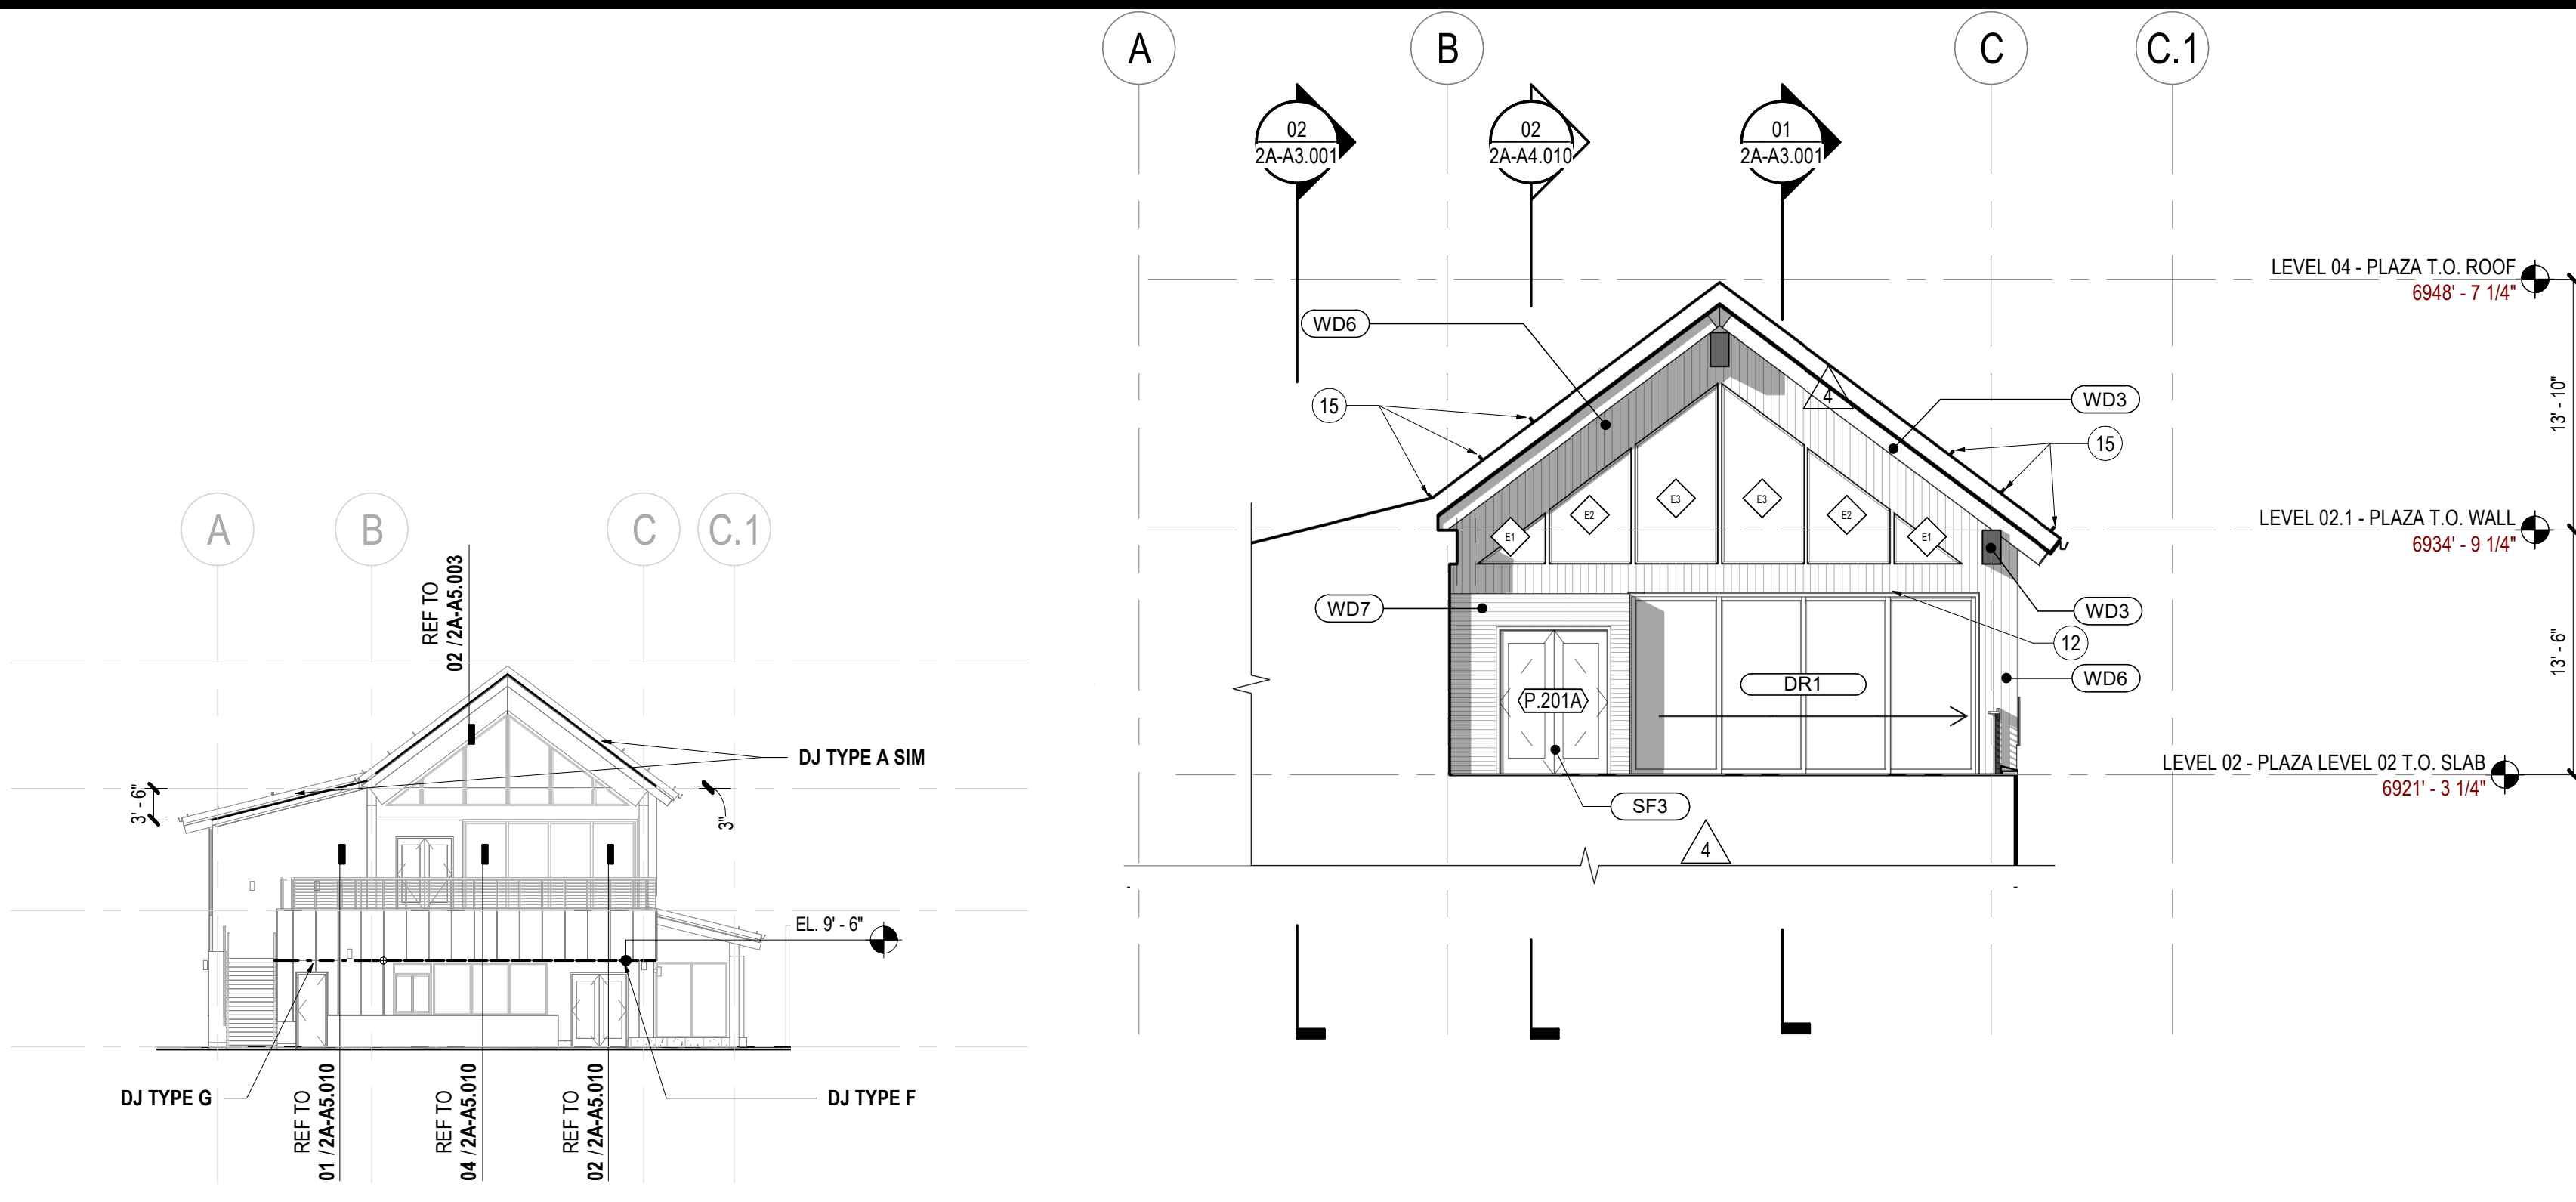


04 EAST ELEVATION - JOINT DIAGRAM
SCALE: 1/16" = 1'-0"

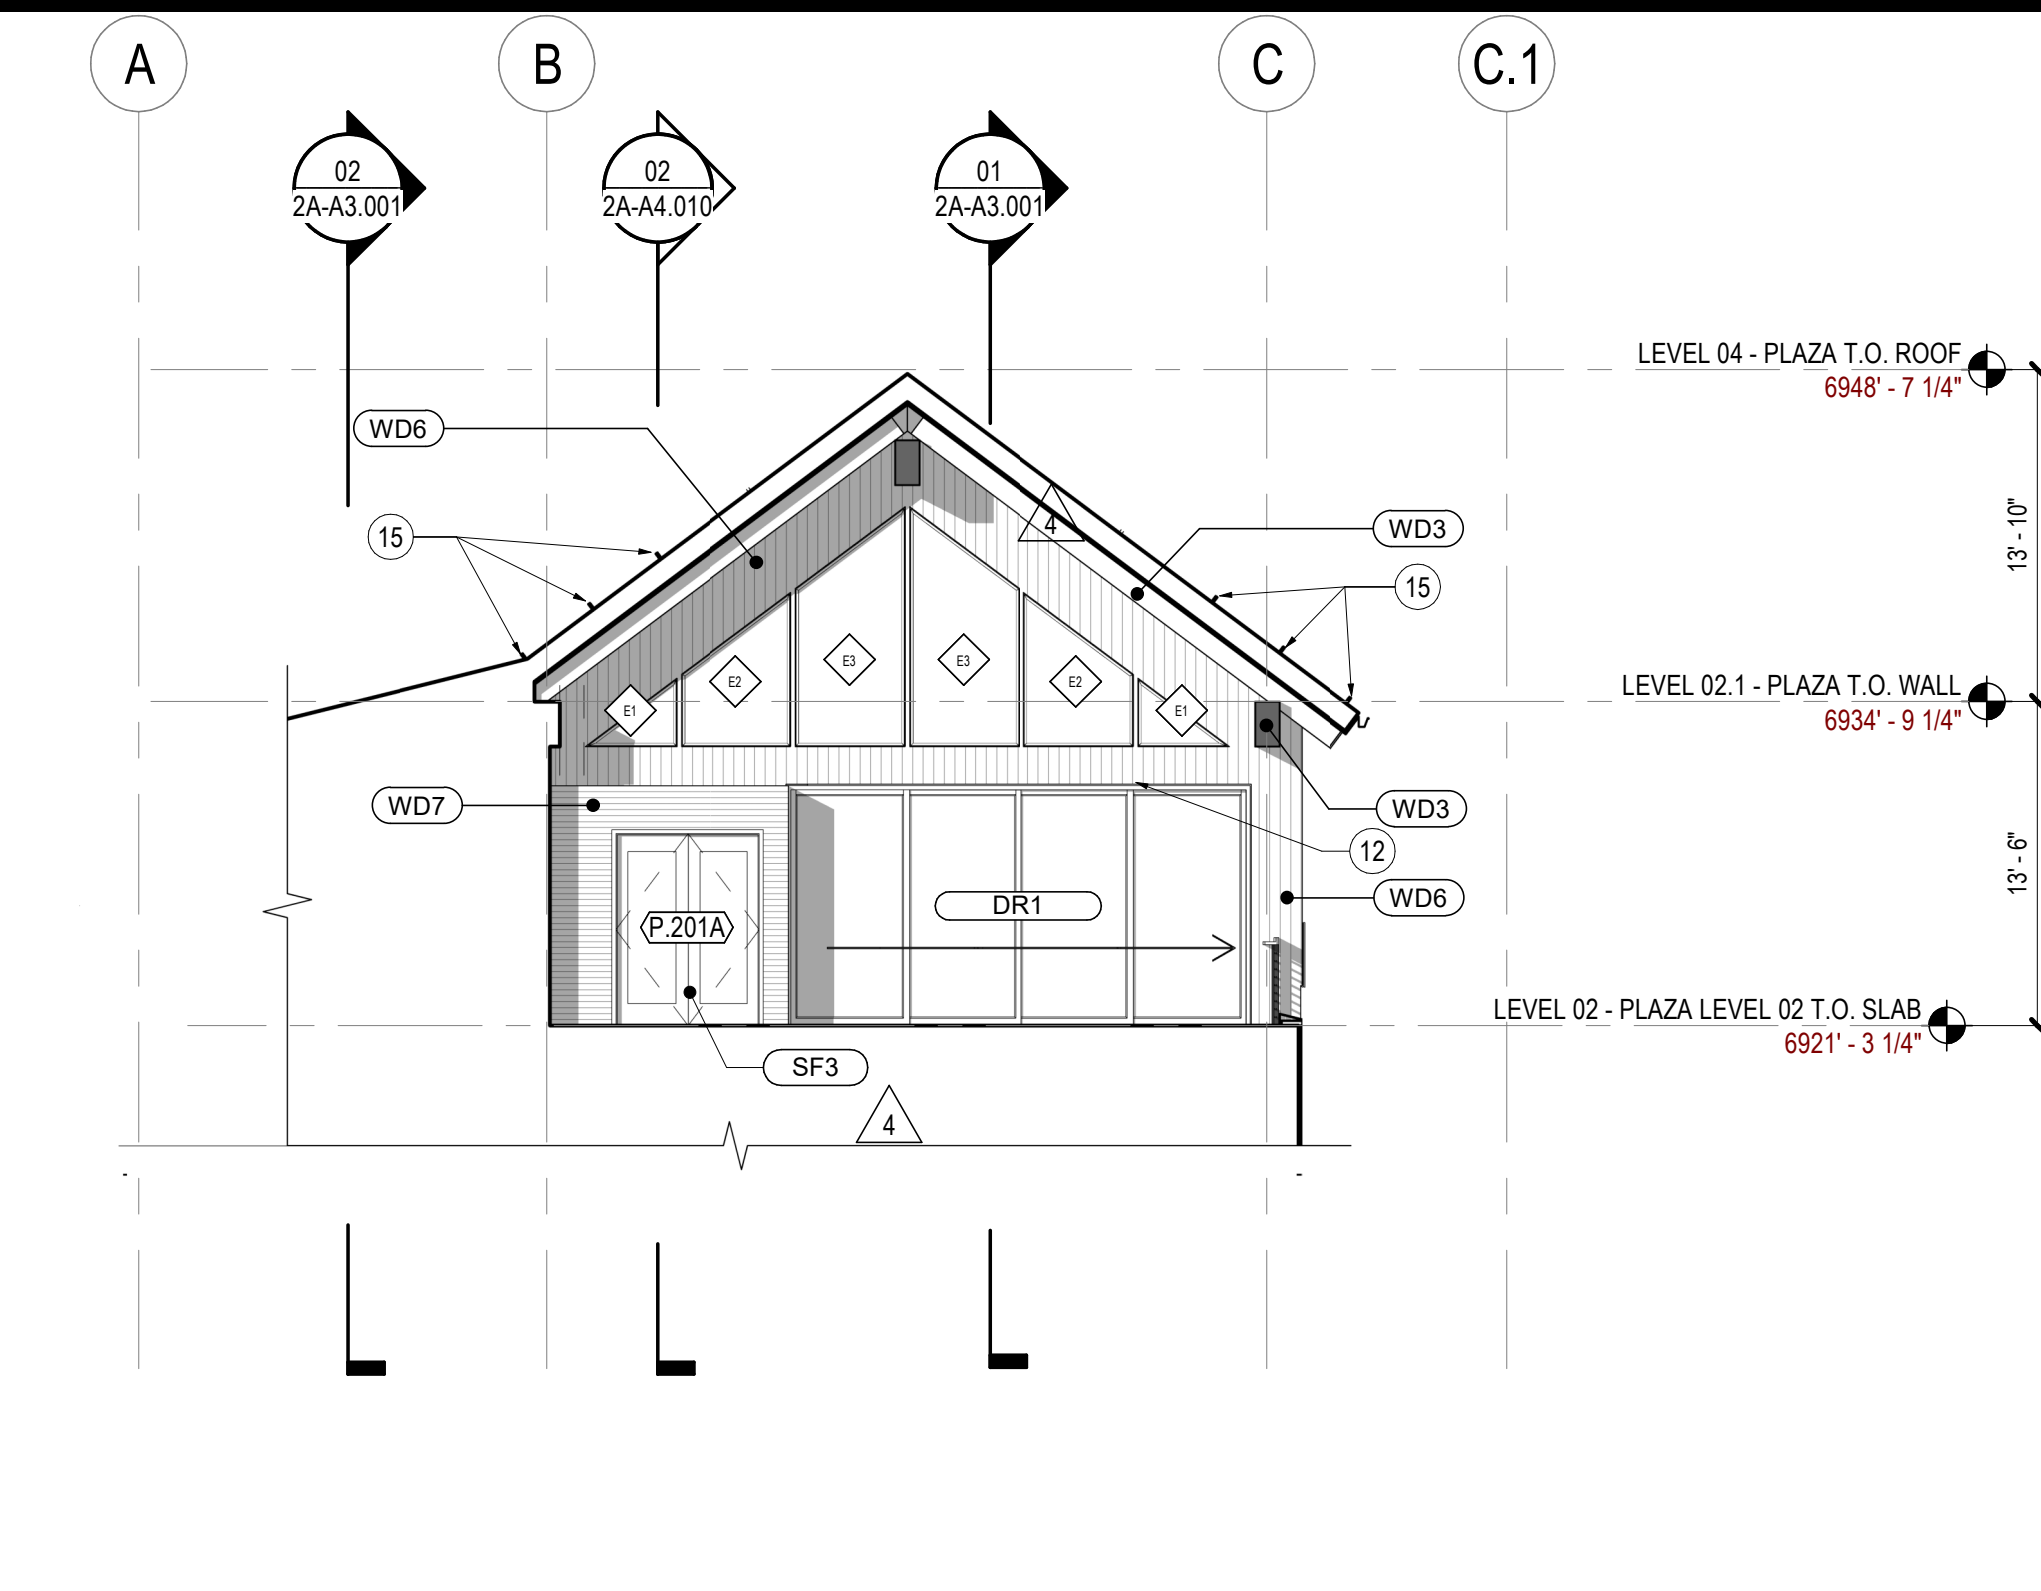


03 PLAZA - EAST DECK ELEVATION
SCALE: 1/8" = 1'-0"

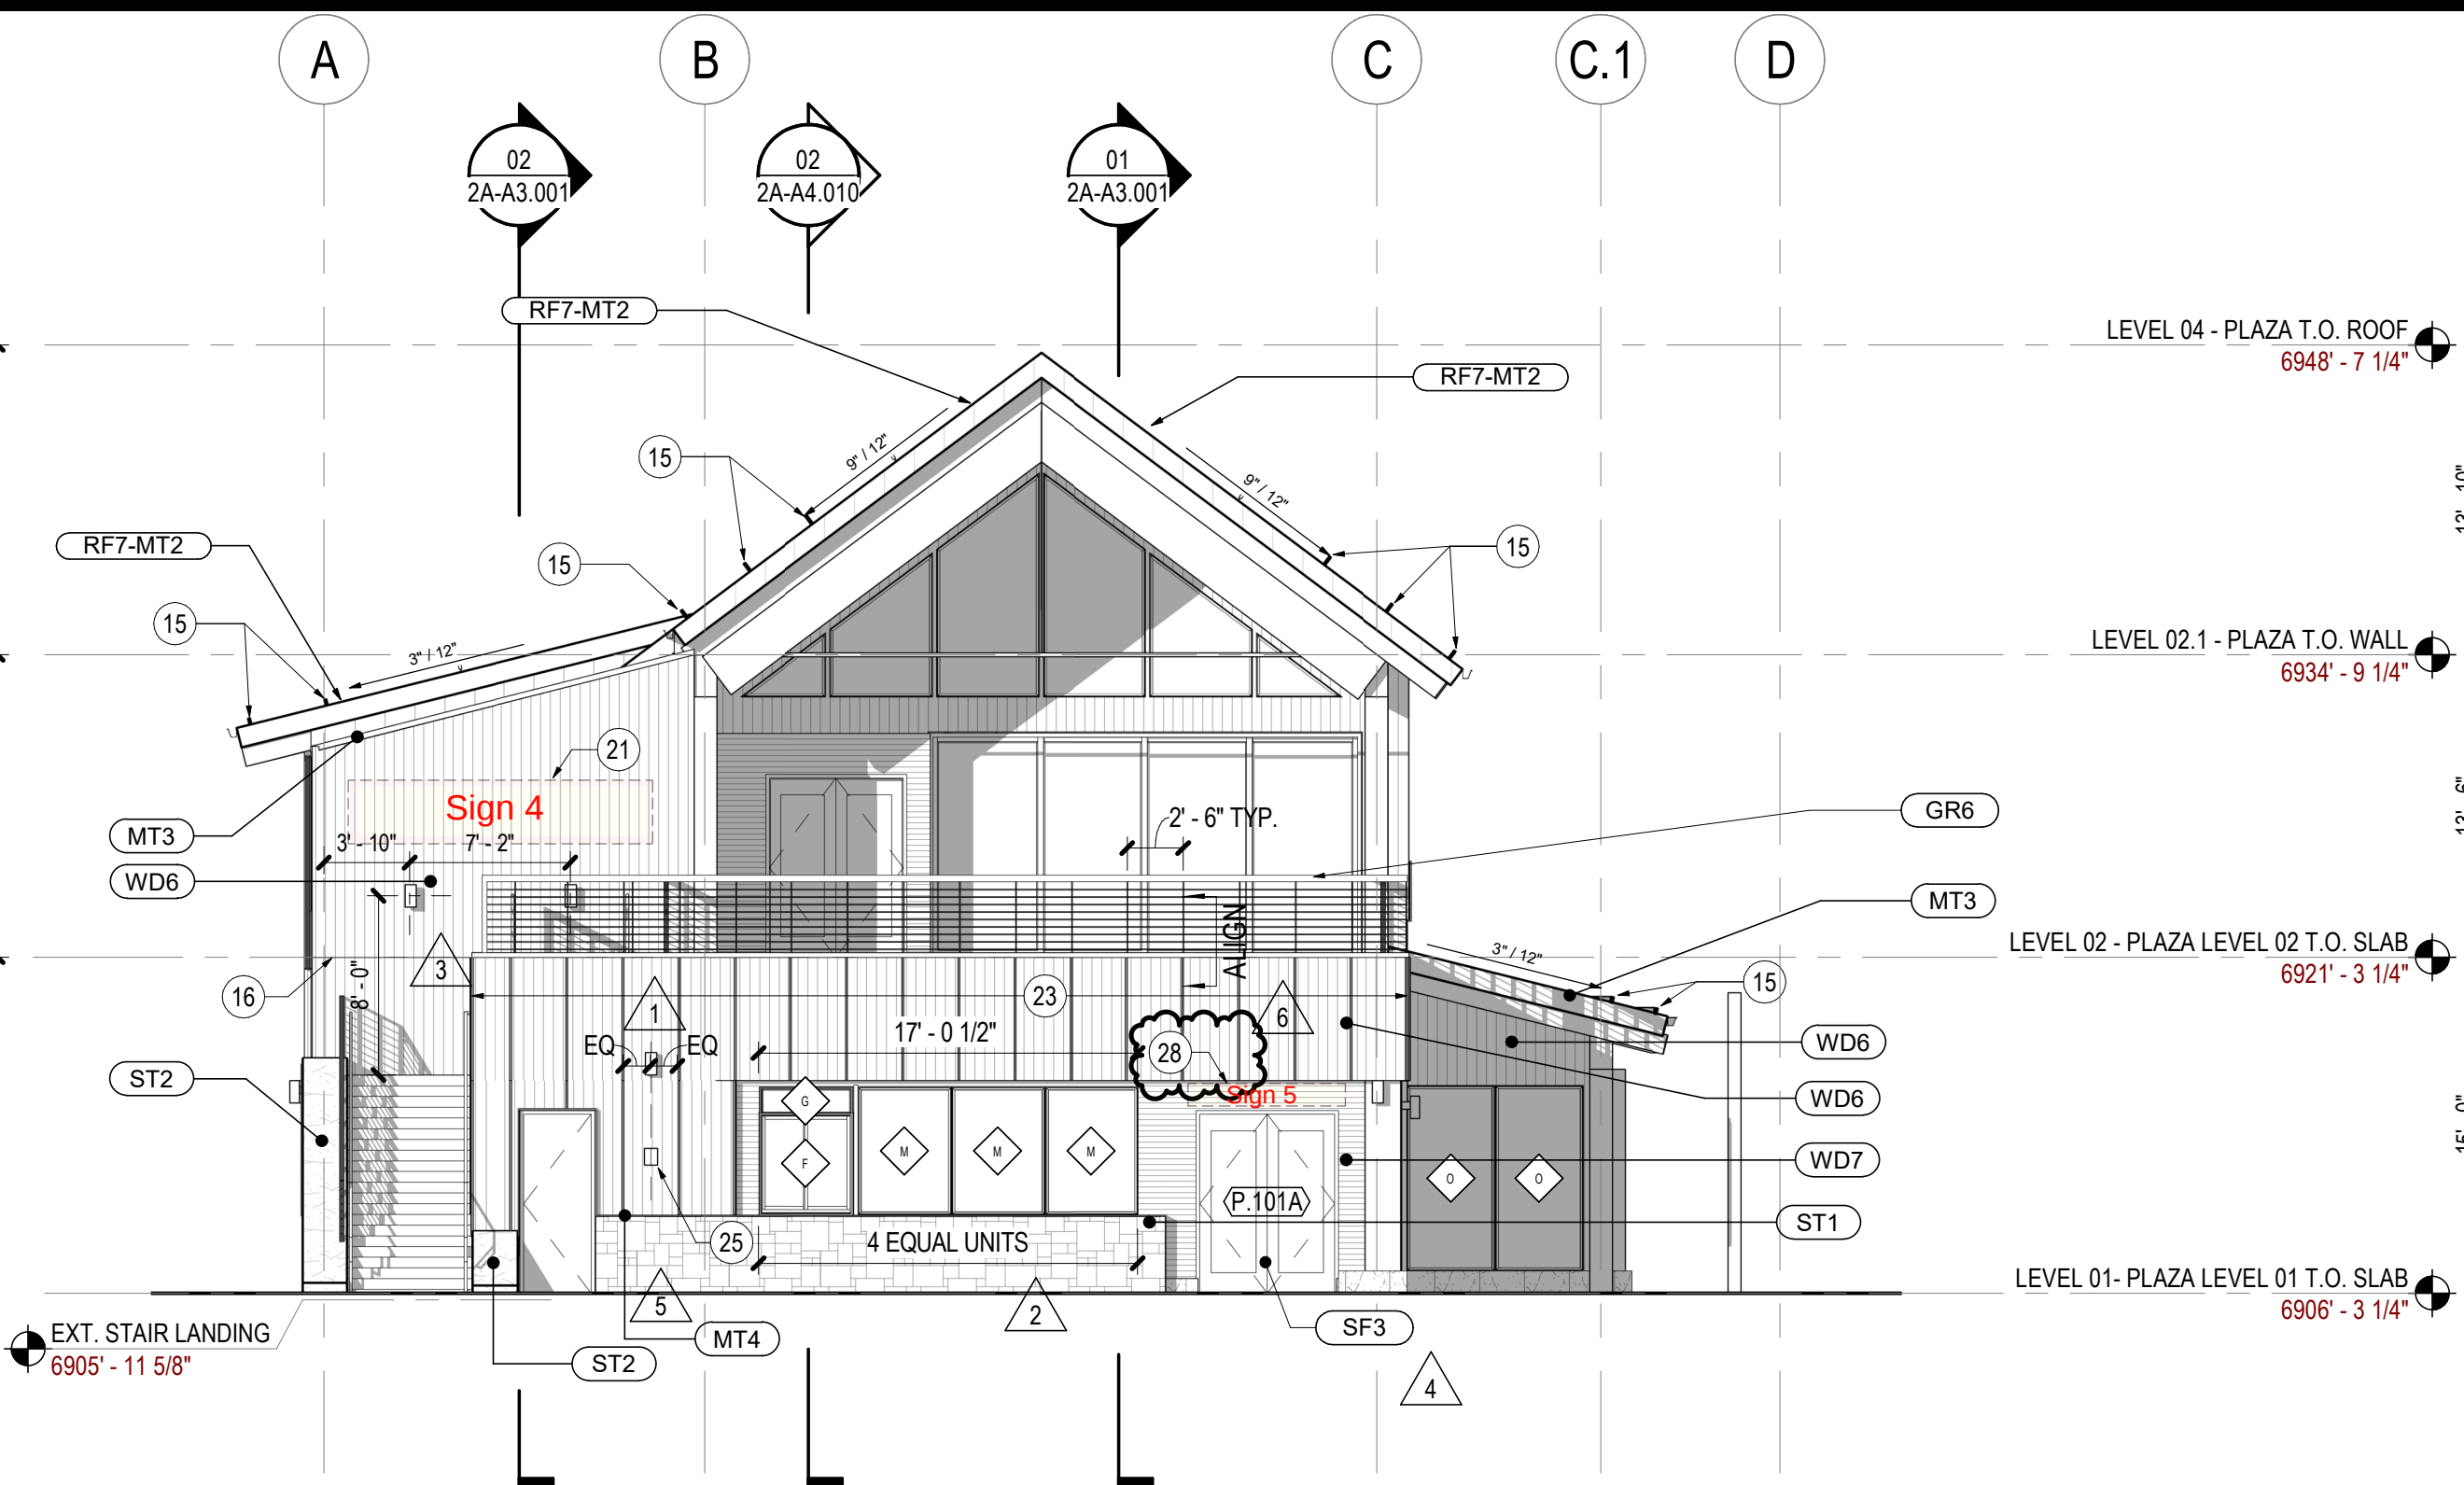


01 PLAZA - EAST ELEVATION
SCALE: 1/8" = 1'-0"

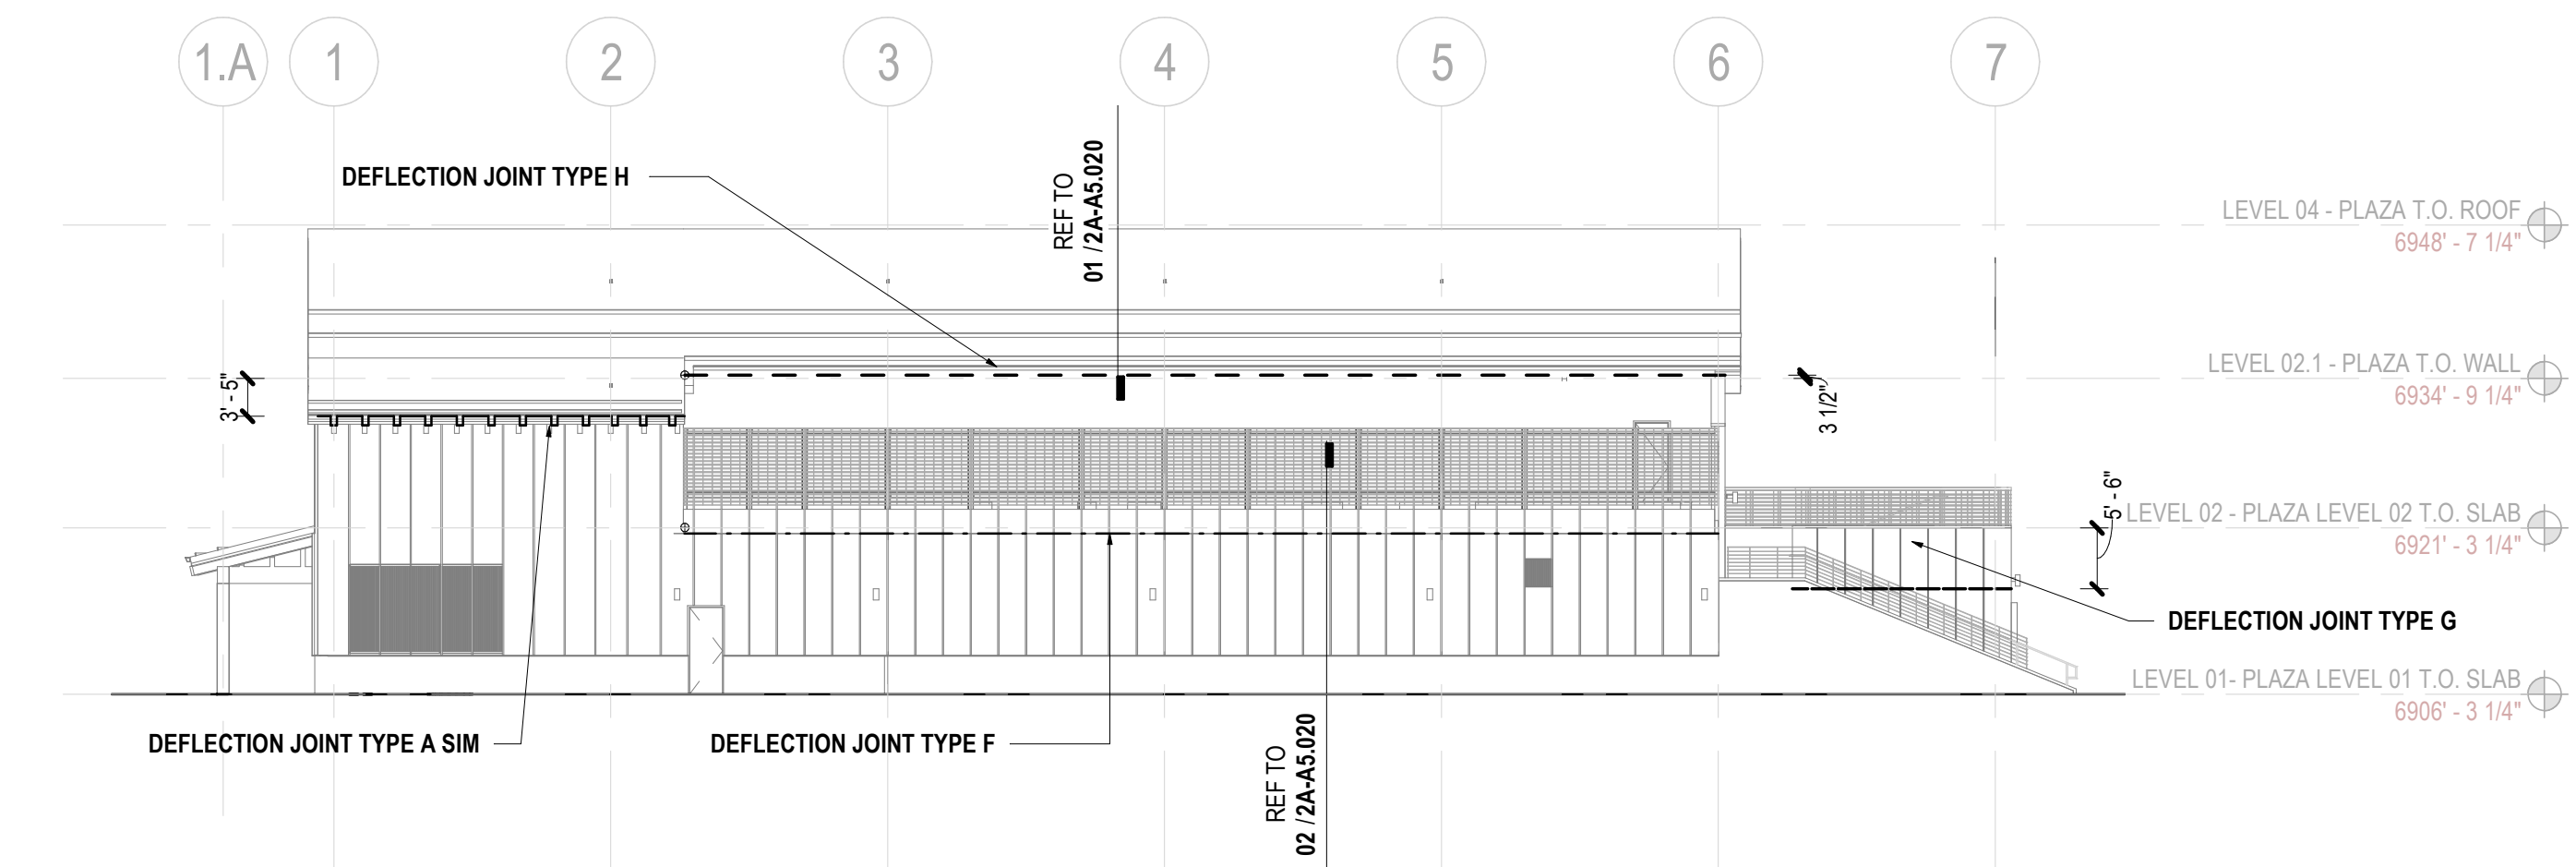

05 SOUTH ELEVATION - DEFLECTION JOINT DIAGRAM
SCALE: 1/16" = 1'-0"

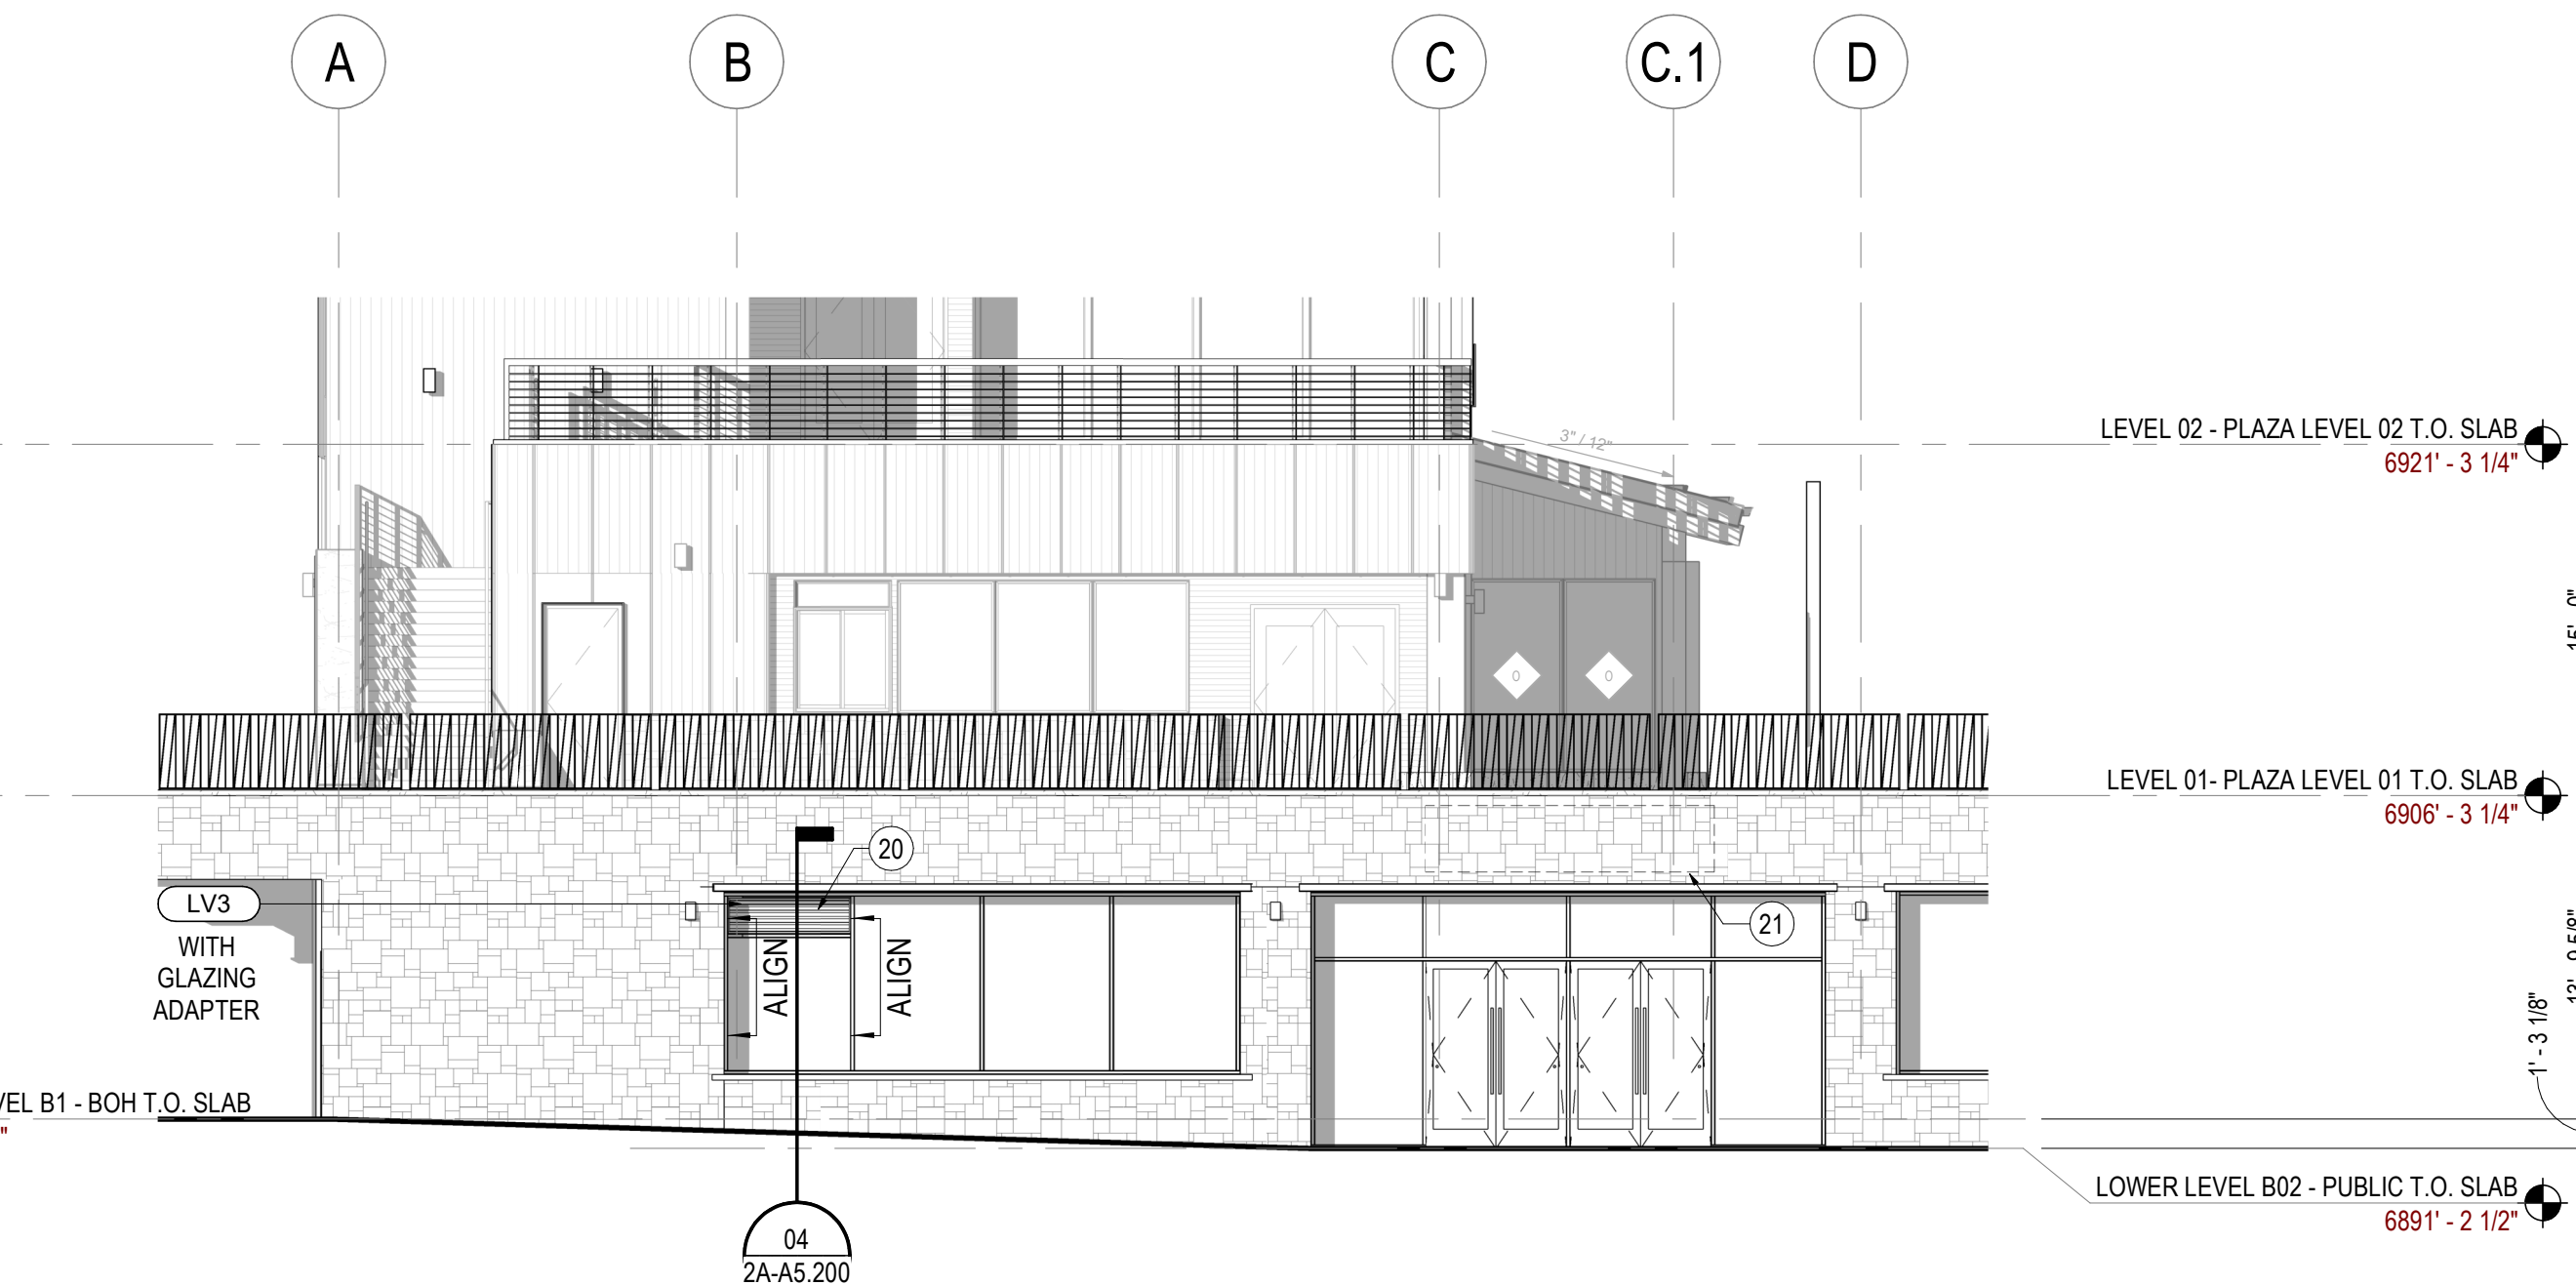

02 PLAZA - EAST ELEVATION (PROMENADE LEVEL)
SCALE: 1/8" = 1'-0"

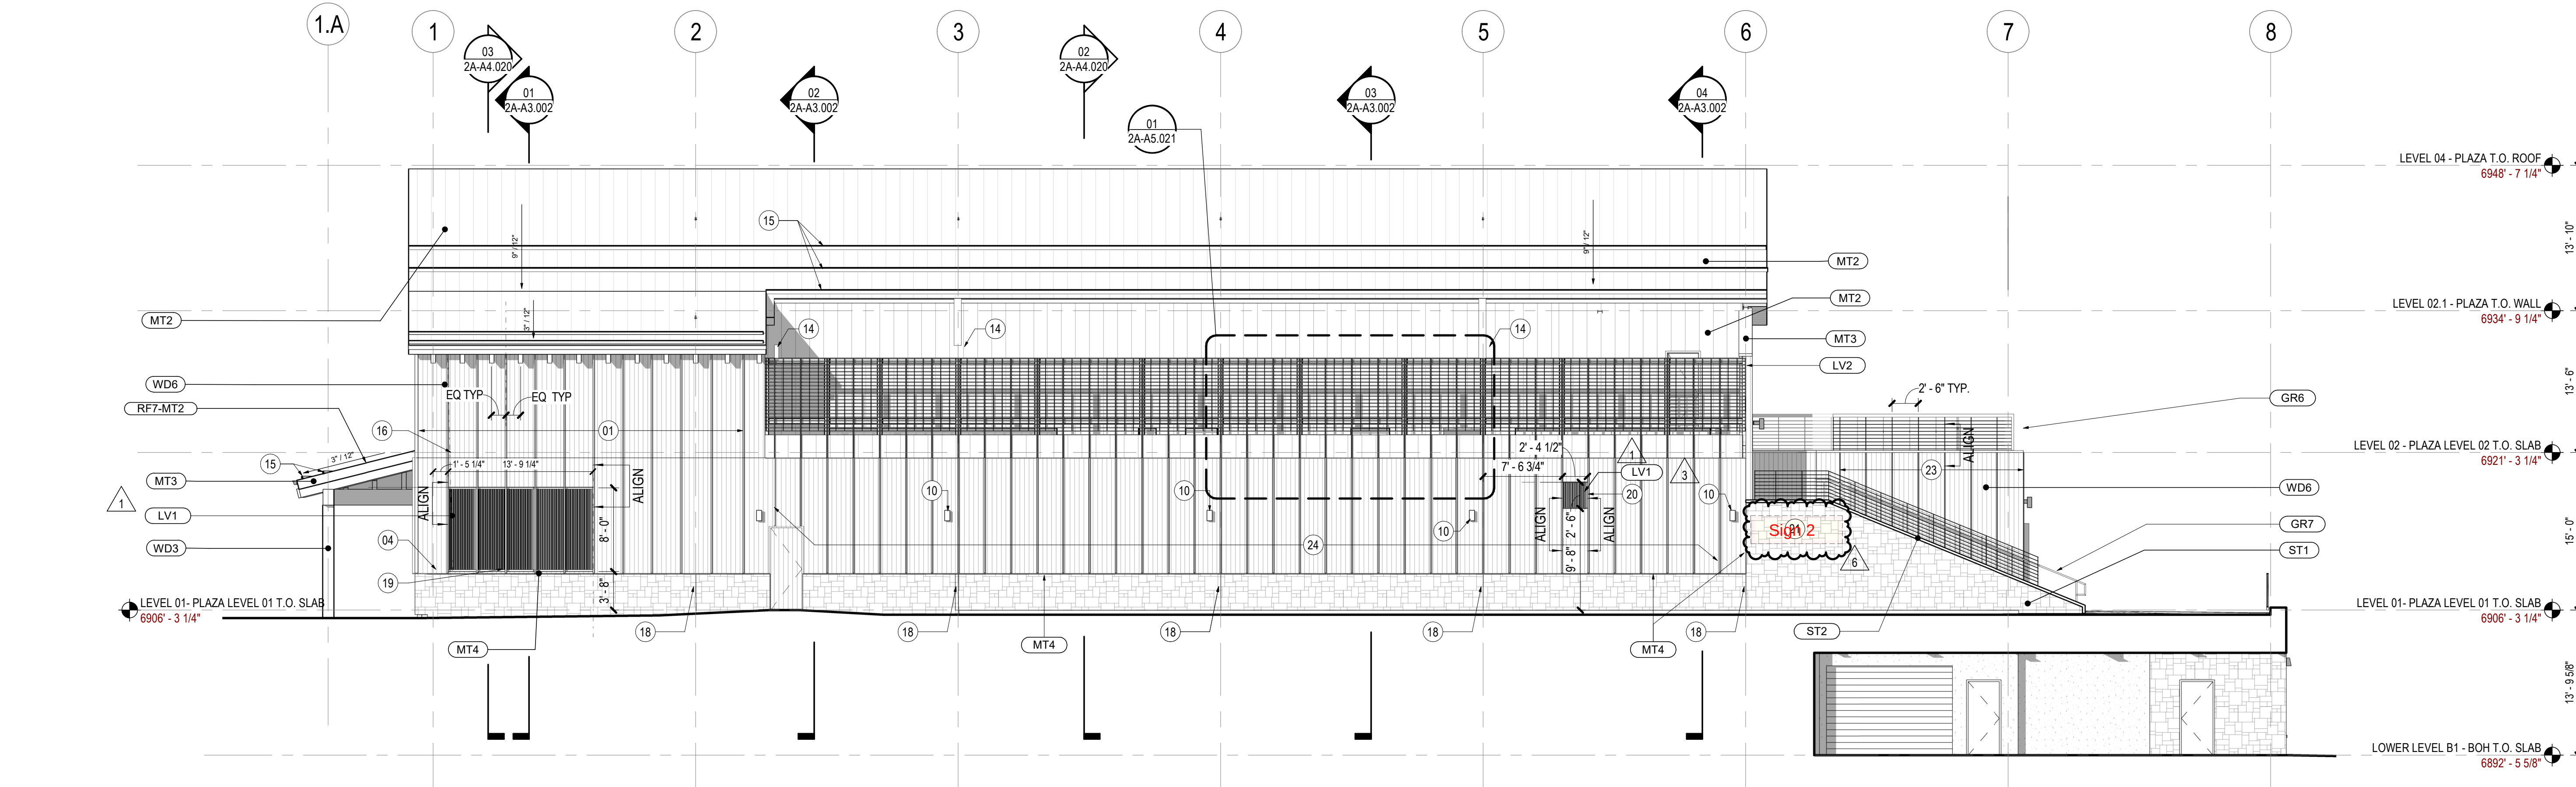

06 PLAZA - SOUTH ELEVATION
SCALE: 1/8" = 1'-0"


SHEET NOTES

- 2X4 WD6 BATTENS, RE: 03/2A-A5.200, TYP.
- MT4 CAP @ T.AT FINISH TRANSITION BETWEEN ST1 & WD7
- WALL MOUNTED SITE LIGHT FIXTURE, RE: ELECT. MOUNT EQ DISTANCE BETWEEN FINISH WD6 BATTENS
- MT3 BREAK MTL @ DR2 HEAD AND ANY LARGER JAMBS/SILL LOCATIONS AS REQ FOR STRUCT
- DOWNSPOUT LOCATION TIE TO BELOW GRADE STORM DRAINAGE SYSTEM, RE: CIVIL/PLUMBING
- SNOWGUARD RENTION ROW
- FLASHED WOOD SIDING JOINT LINE
- ST1 CONTROL JOINT LOCATION
- WD6 BATTEN TO EXTEND IN FRONT OF LV1 LOUVER, RE: DETAILS
- EXHAUST LOUVER, RE: MECHANICAL
- LED ILLUMINATED SIGN, 20AMP CIRCUIT W/ TIMER/CONTROLS
- METAL PAN CHANNEL LETTERS
- LETTERS INDIVIDUALLY PIN MOUNTED WITH ACRYLIC POLYURETHANE PAINT & HALO ILLUMINATION
- 2X2 WD6 BATTENS, RE: 03/2A-A5.200, ALIGN TO VERTICALS ON GR6 VERTICALS ABOVE, TYP.
- 2X4 WD6 BATTENS, RE: 03/2A-A5.200, ALIGN TO VERTICALS ON LV2 SCREEN WALL BATTENS ABOVE, TYP.
- BUILDING MOUNTED FIRE PIT EPO, RE: ELECTRICAL, COORDINATE TO FIRE PIT LOCATIONS, RE: LANDSCAPE PLANS IN BPP
- PIN MOUNTED WOOD LETTER SIGNAGE, COORDINATE BLOCKING/BACKING AS NECESSARY, NO COVERED ILLUMINATION PROVIDED

GENERAL NOTES

Date	Description
2022.02.04	BPS: IFC
2022.02.24	BPS: BULLETIN 02
2022.03.10	BPS: RFI-003
2022.04.08	BPS: BULLETIN 04
2022.04.26	BPS: BULLETIN 05
2022.05.20	BPS: BULLETIN 06
2022.07.08	BPS: BULLETIN 08

KEY PLAN

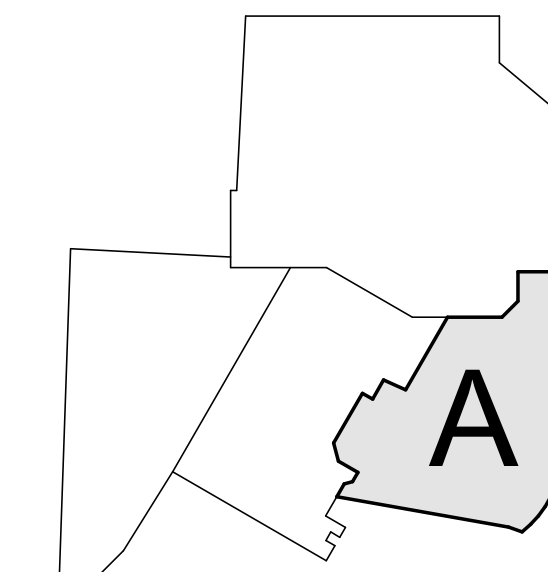

Seal / Signature

Project Name
SSRC | BASE AREA IMPROVEMENTS

Project Number
003.7835.000

Description
EXTERIOR ELEVATIONS - SOUTH & EAST

Scale
As indicated

2A-A2.002

Steamboat
ALTRERRA east west partners
MOUNTAIN COMPANY

2305 Mount Werner Circle
Steamboat Springs, CO 80487

Gensler
1225 17th Street Suite 150
Denver, CO 80202
United States
Tel 303.595.8585
Fax 303.825.6823

LANDMARK
COLLINSVILLE, MO
141 9th Street
PO Box 774943
Steamboat Springs, CO 80477
Tel 970.871.9494

DESIGNWORKSHOP
1390 Lawrence Street Suite 100
Denver, CO 80204
Tel 303.623.5186

me
engineers
14143 Denver West Pkwy Suite 300
Golden, CO United States
Tel 303.421.6655