



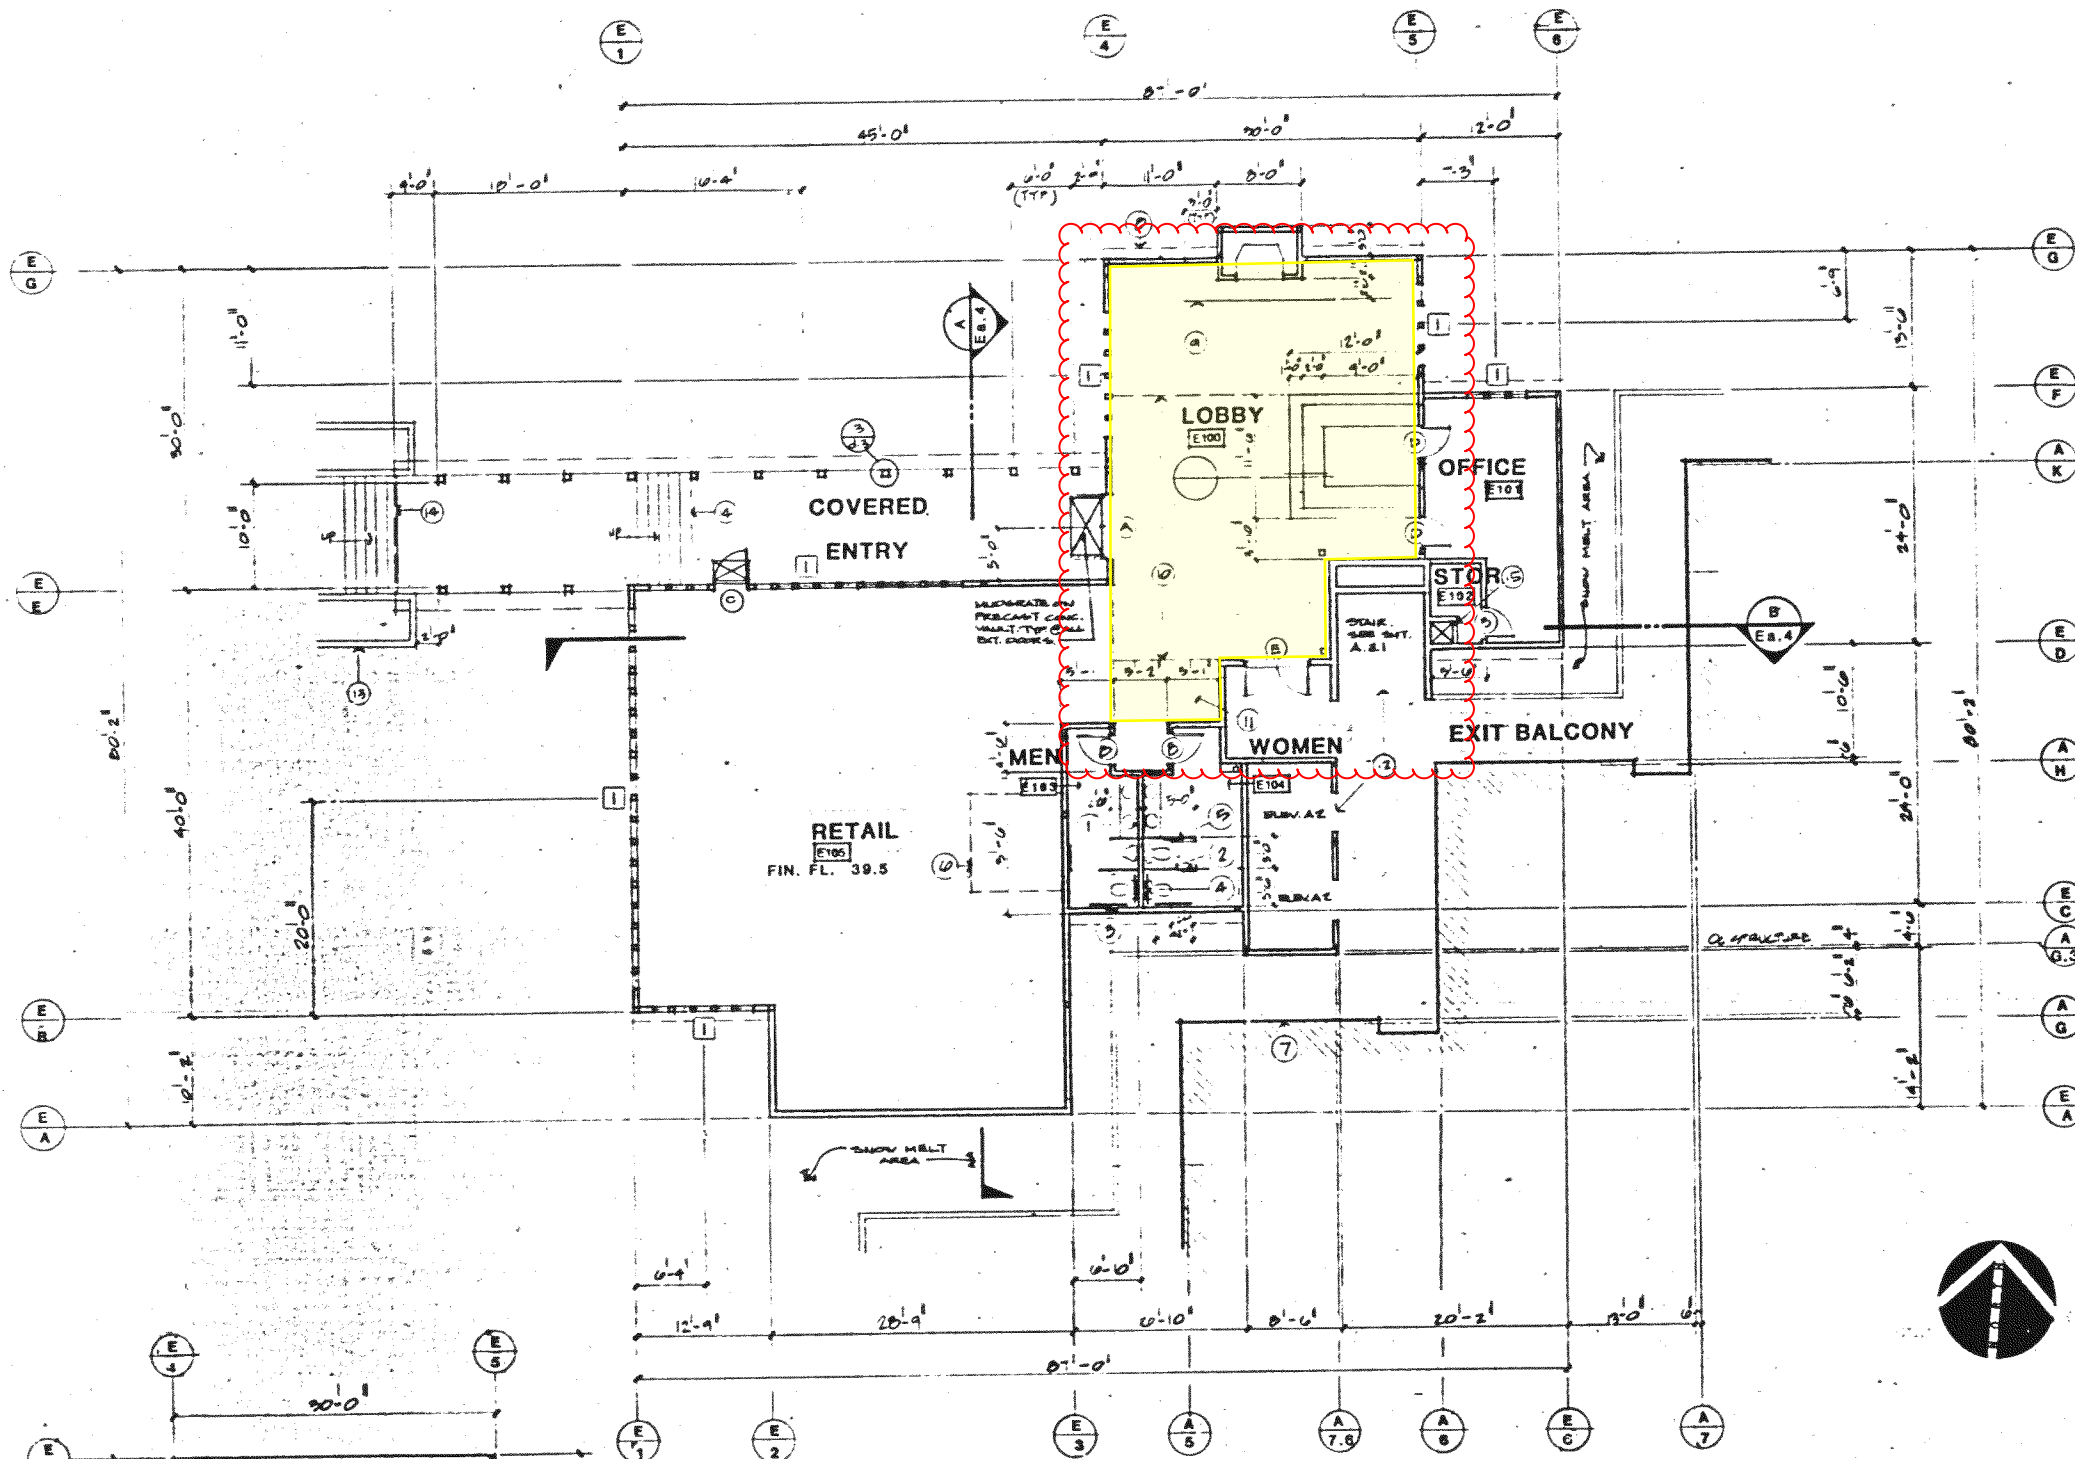

BUILDING 'E'
FIRST FLOOR PLAN

1/8" = 1' - 0"

D.E. OCCUPANCY - 3100 sq. ft. FIRST FLOOR

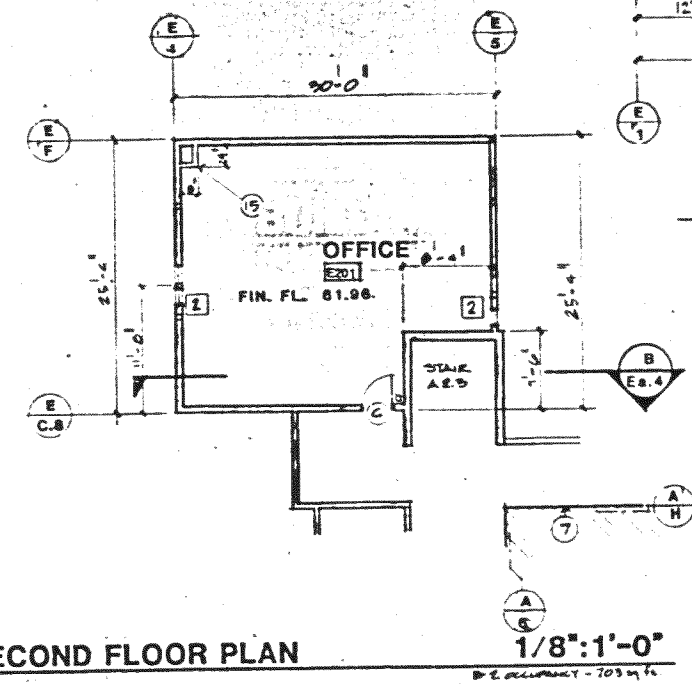

SECOND FLOOR PLAN

1/8" = 1' - 0"

D.E. OCCUPANCY - 700 sq. ft.

- NO. 3030 TYPICAL EA 408
1. 3030 TYPICAL EA 408
 2. 3030 TYPICAL EA 408
NO.	REVISIONS	DATE
1		
2		
3		
4		
5		
6		
7		
8		
9		
10		
11		
12		
13		
14		
15		


Nash A. Brown Jr.

TORIAN PLUM A CONDOMINIUM & COMMERCIAL DEVELOPMENT
STEAMBOAT SKI VILLAGE, COLORADO

ARCHITECTURE - AIA
PLANNING-INTERIORS

SEE CROSS BY SHEET B
SEE CROSS BY SHEET C
SEE CROSS BY SHEET D
NashBrown Associates Architects

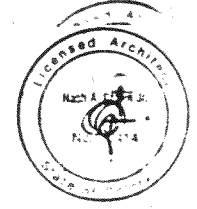

DATE: 10/25/82
JOB NO.: 842
SHEET NO.: 287

E-a-1