
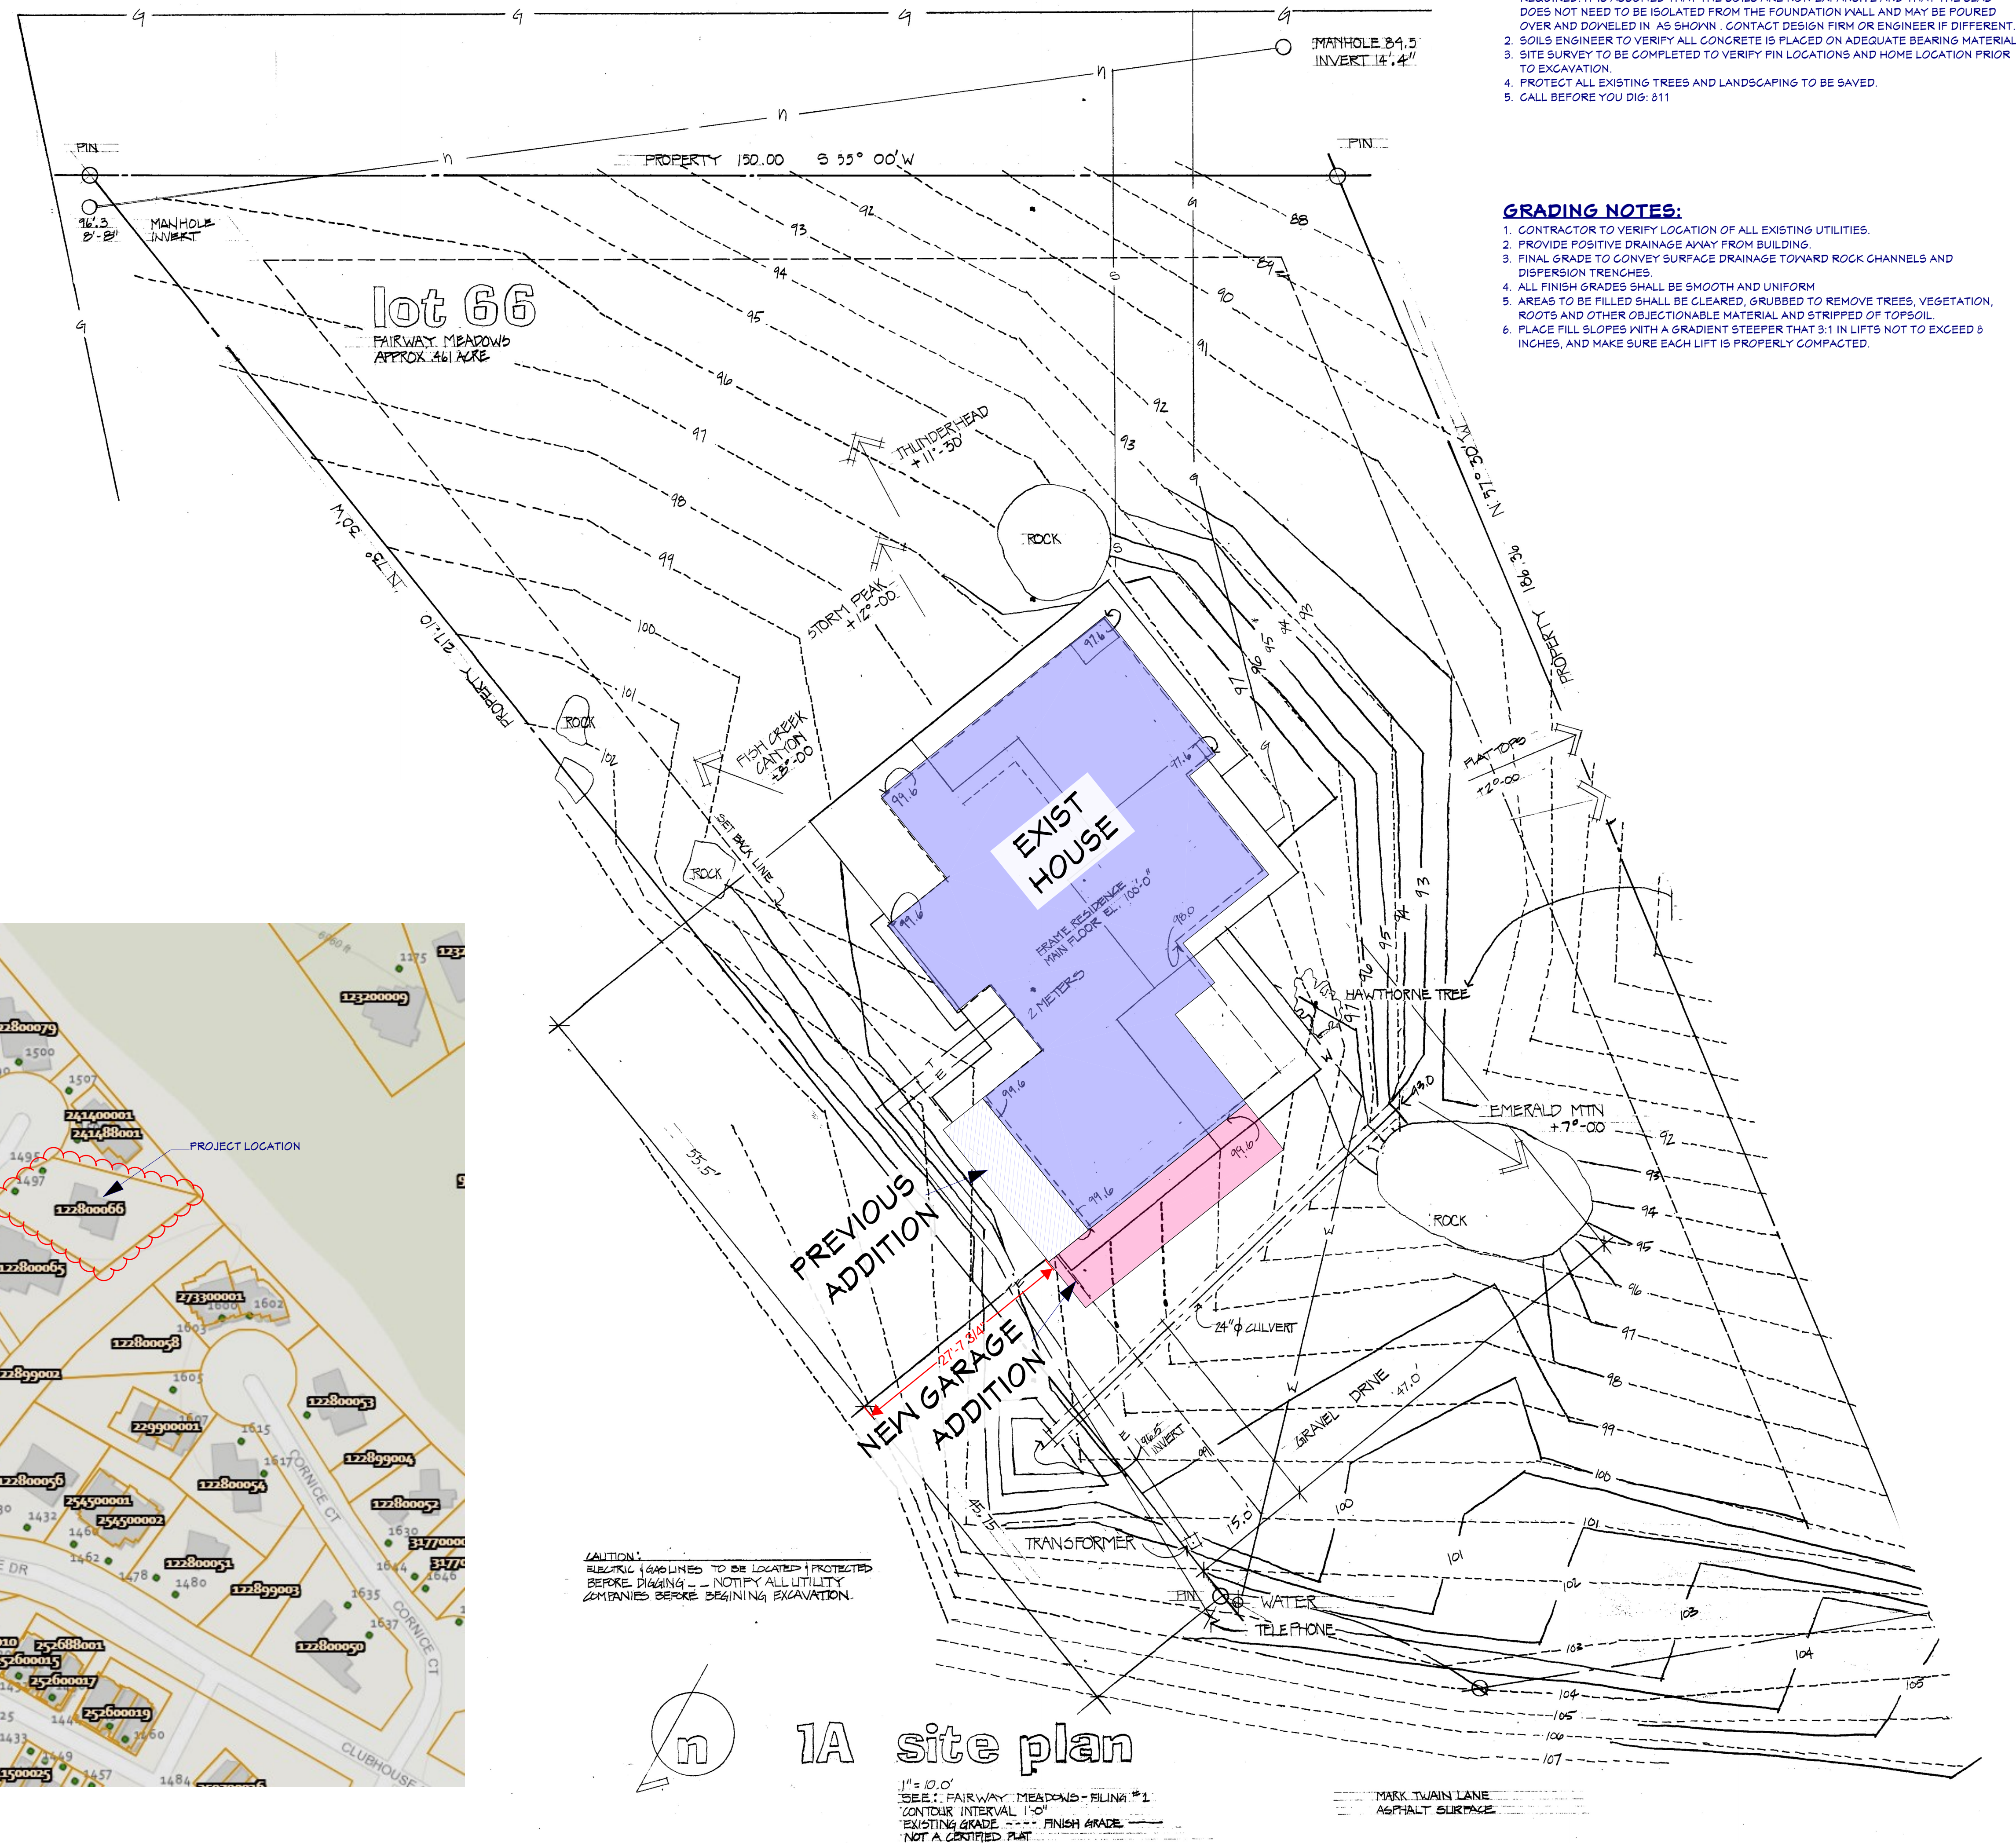


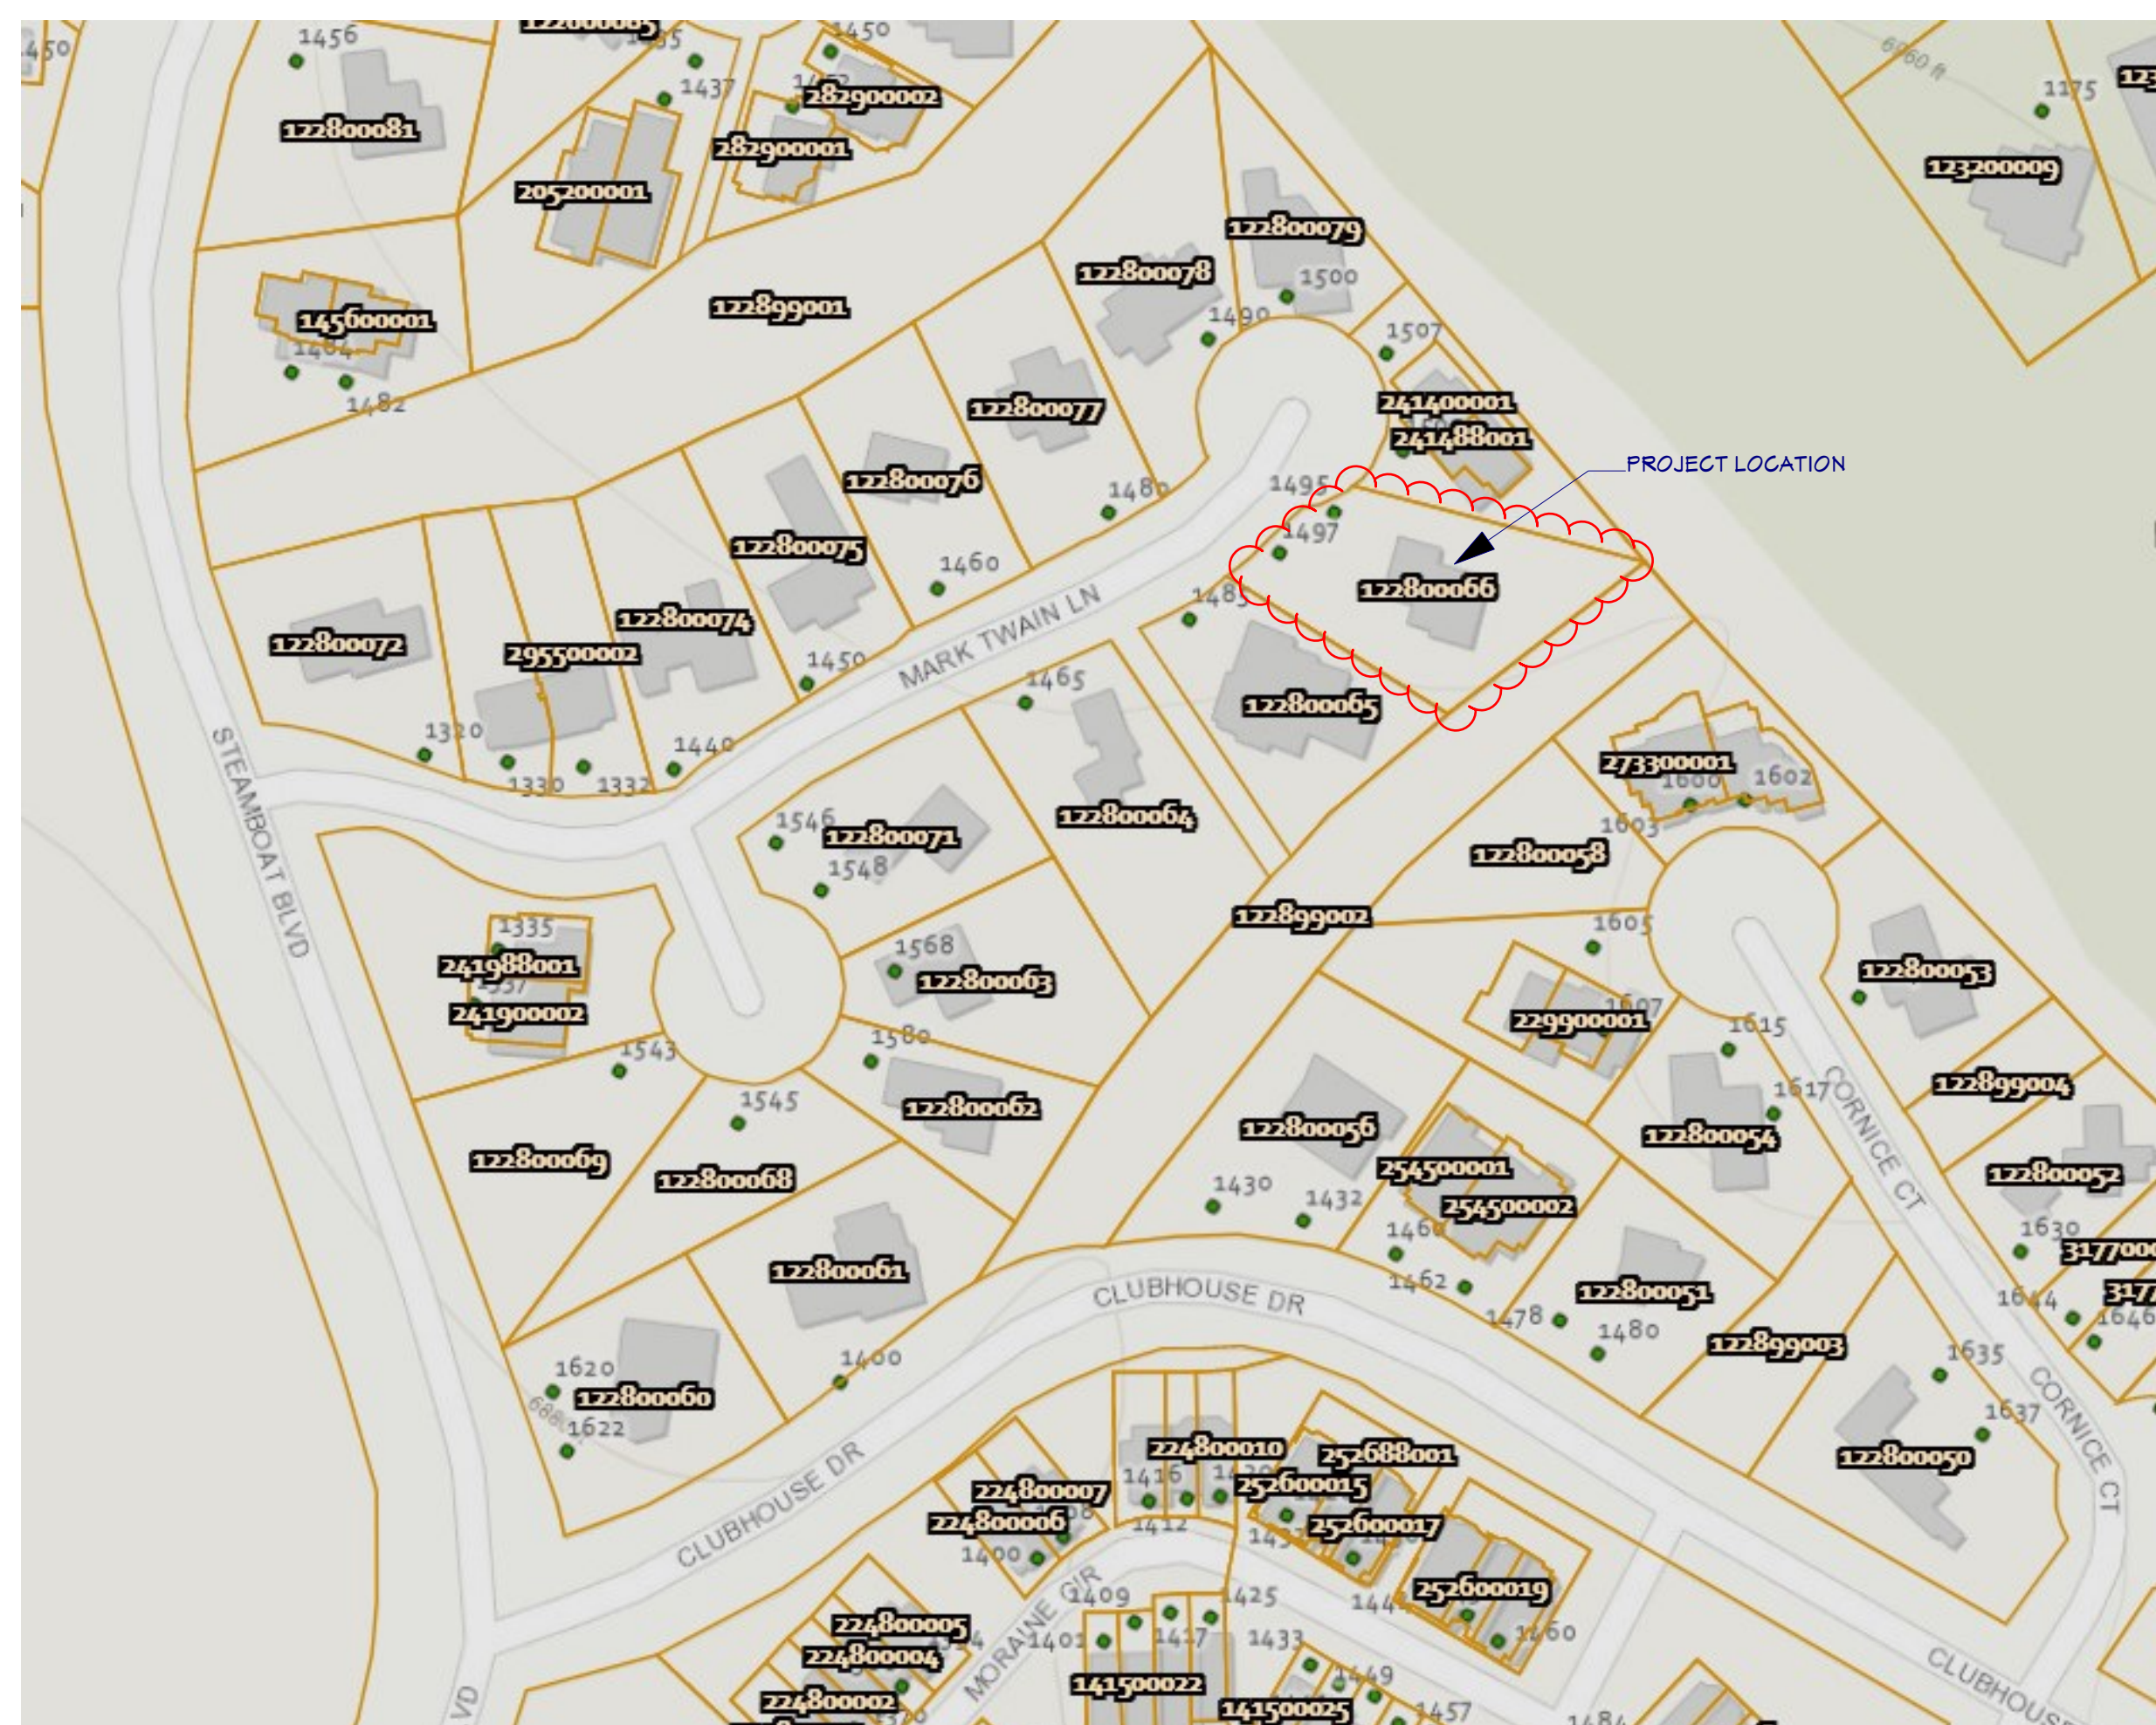

SITE PLAN NOTES:

GRADING NOTES:

ASCEND
DESIGN & CONSTRUCTION

PO BOX 171151 STEAMBOAT SPRINGS, CO 80471
970.871.6837 E-MAIL: FRANK@ASCENDDAC.COM

BETTINA & KEVIN SCORZAFAVA

PROJECT NUMBER:	2022.009
DATE:	MARCH 10, 2023
DRAWN BY:	FRANK
RELEASE DATE:	

CI