

CODE ANALYSIS


| | |
|----------------------|--|
| TYPE OF CONSTRUCTION | VB- ASSUMED EXISTING, NO CHANGE |
| OCCUPANCY | A-3 - EXISTING, NO CHANGE |
| ALLOWABLE HEIGHT | EXISTING, NO CHANGE |
| CODE EDITIONS USED | 2009 I.R.C. AND ALL ADMENDMENTS BY THE ROUTT COUNTY REGIONAL BUILDING DEPARTMENT |



ARCHITECTURE

Copyright VERTICAL ARTS, INC.
All Rights Reserved

This document, and the ideas and designs incorporated herein, as an instrument of professional service, is the property of Vertical Arts Inc. and is not to be used, in whole or in part, for any other project without the written authorization from a principal of Vertical Arts, Inc.

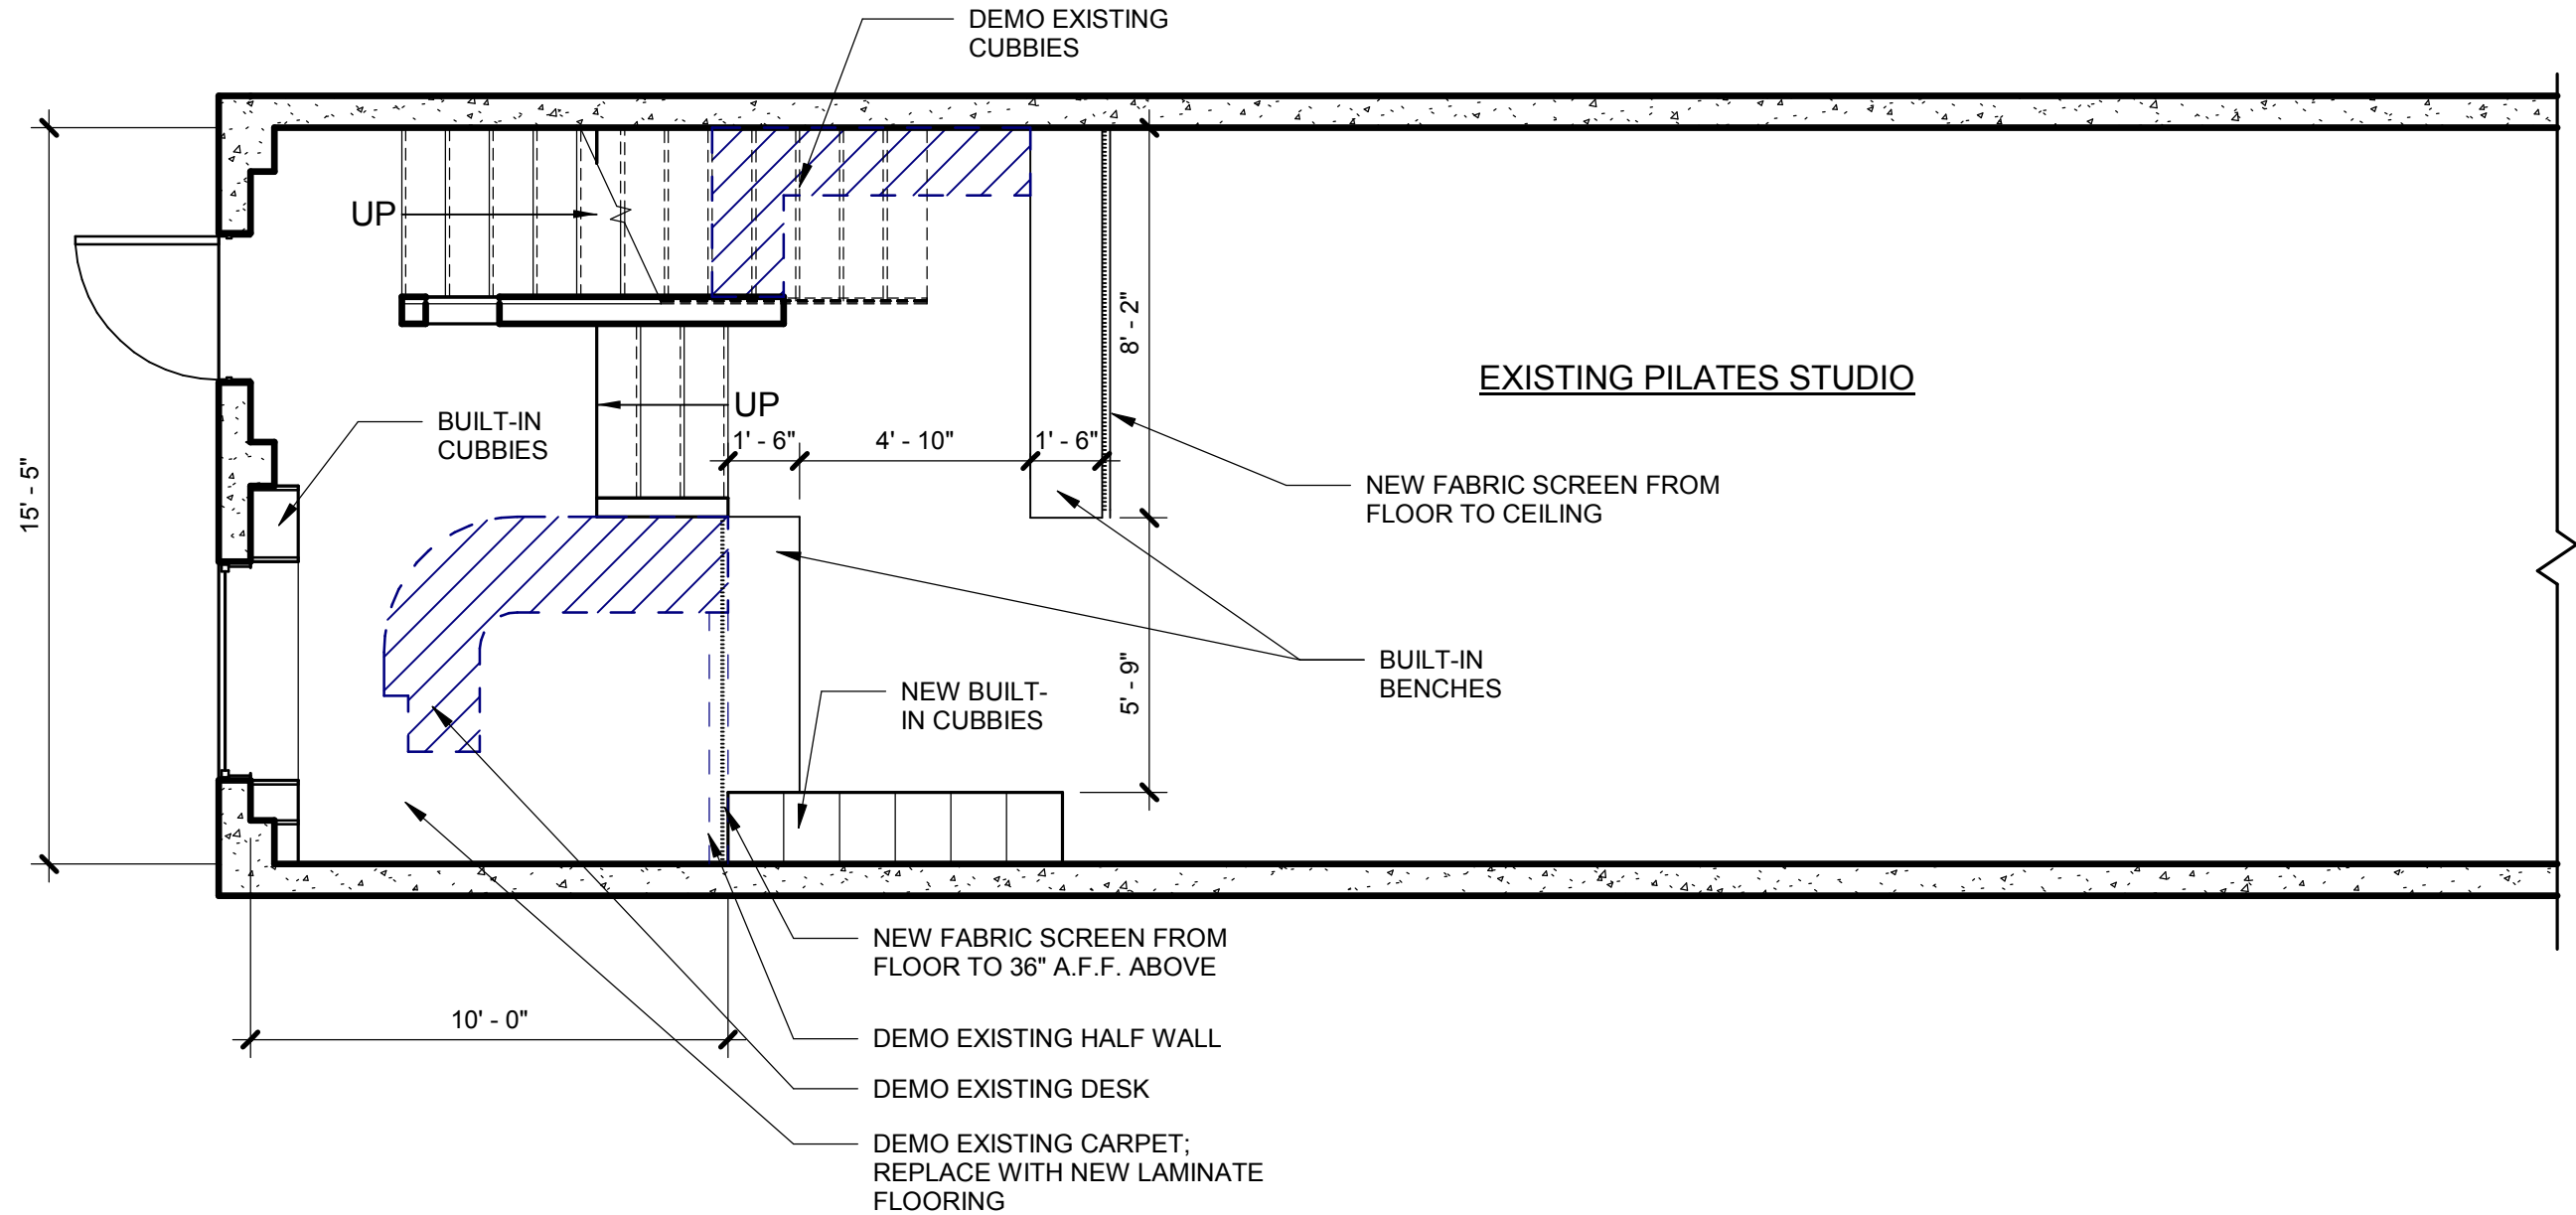

STEAMBOAT PILATES
1104 Lincoln Ave #103
1661

① MAIN LEVEL FLOOR PLAN
1/4" = 1'-0"

| ISSUE | DATE |
|------------|----------|
| PERMIT SET | 11/11/16 |
| | |
| | |
| | |
| | |

SHEET NO.
A2.2