

PJ2234-1  
 Fire Prevention  
 In: 1/4/2017  
 Out: 01/13/2017

Any fire alarm / sprinkler work  
 requires plans and a permit to be  
 submitted to Fire Prevention. Visit  
[www.steamboatsprings.net](http://www.steamboatsprings.net)

**R C R B D**

**RECORD SET**

SUB-PERMITS REQUIRED  
 FOR ANY PEM WORK



ARCHITECTURE

Copyright VERTICAL  
 ARTS, INC.  
 All Rights Reserved

This document, and the  
 ideas and designs  
 incorporated herein, as an  
 instrument of professional  
 service, is the property of  
 Vertical Arts Inc. and is not  
 to be used, in whole or in  
 part, for any other project  
 without the written  
 authorization from a principal  
 of Vertical Arts, Inc



STEAMBOAT PILATES  
 1104 Lincoln Ave #103  
 1661

① CONSTRUCTION MANAGEMENT PLAN  
 12" = 1'-0"

① MAIN LEVEL TI PROPOSAL  
 5 1/16" = 1'-0"

ISSUE	DATE
PERMIT SET	11/11/16
SHEET NO.	
A2.1	

# CODE ANALYSIS

TYPE OF CONSTRUCTION	VB- ASSUMED EXISTING, NO CHANGE
OCCUPANCY	A-3 - EXISTING, NO CHANGE
ALLOWABLE HEIGHT	EXISTING, NO CHANGE
CODE EDITIONS USED	2009 I.R.C. AND ALL ADMENDMENTS BY THE ROUTT COUNTY REGIONAL BUILDING DEPARTMENT

IBC

**R C R B D**

**RECORD SET**




ARCHITECTURE

Copyright VERTICAL ARTS, INC.  
All Rights Reserved


This document, and the ideas and designs incorporated herein, as an instrument of professional service, is the property of Vertical Arts Inc. and is not to be used, in whole or in part, for any other project without the written authorization from a principal of Vertical Arts, Inc.

STEAMBOAT PILATES  
1104 Lincoln Ave #103  
1661

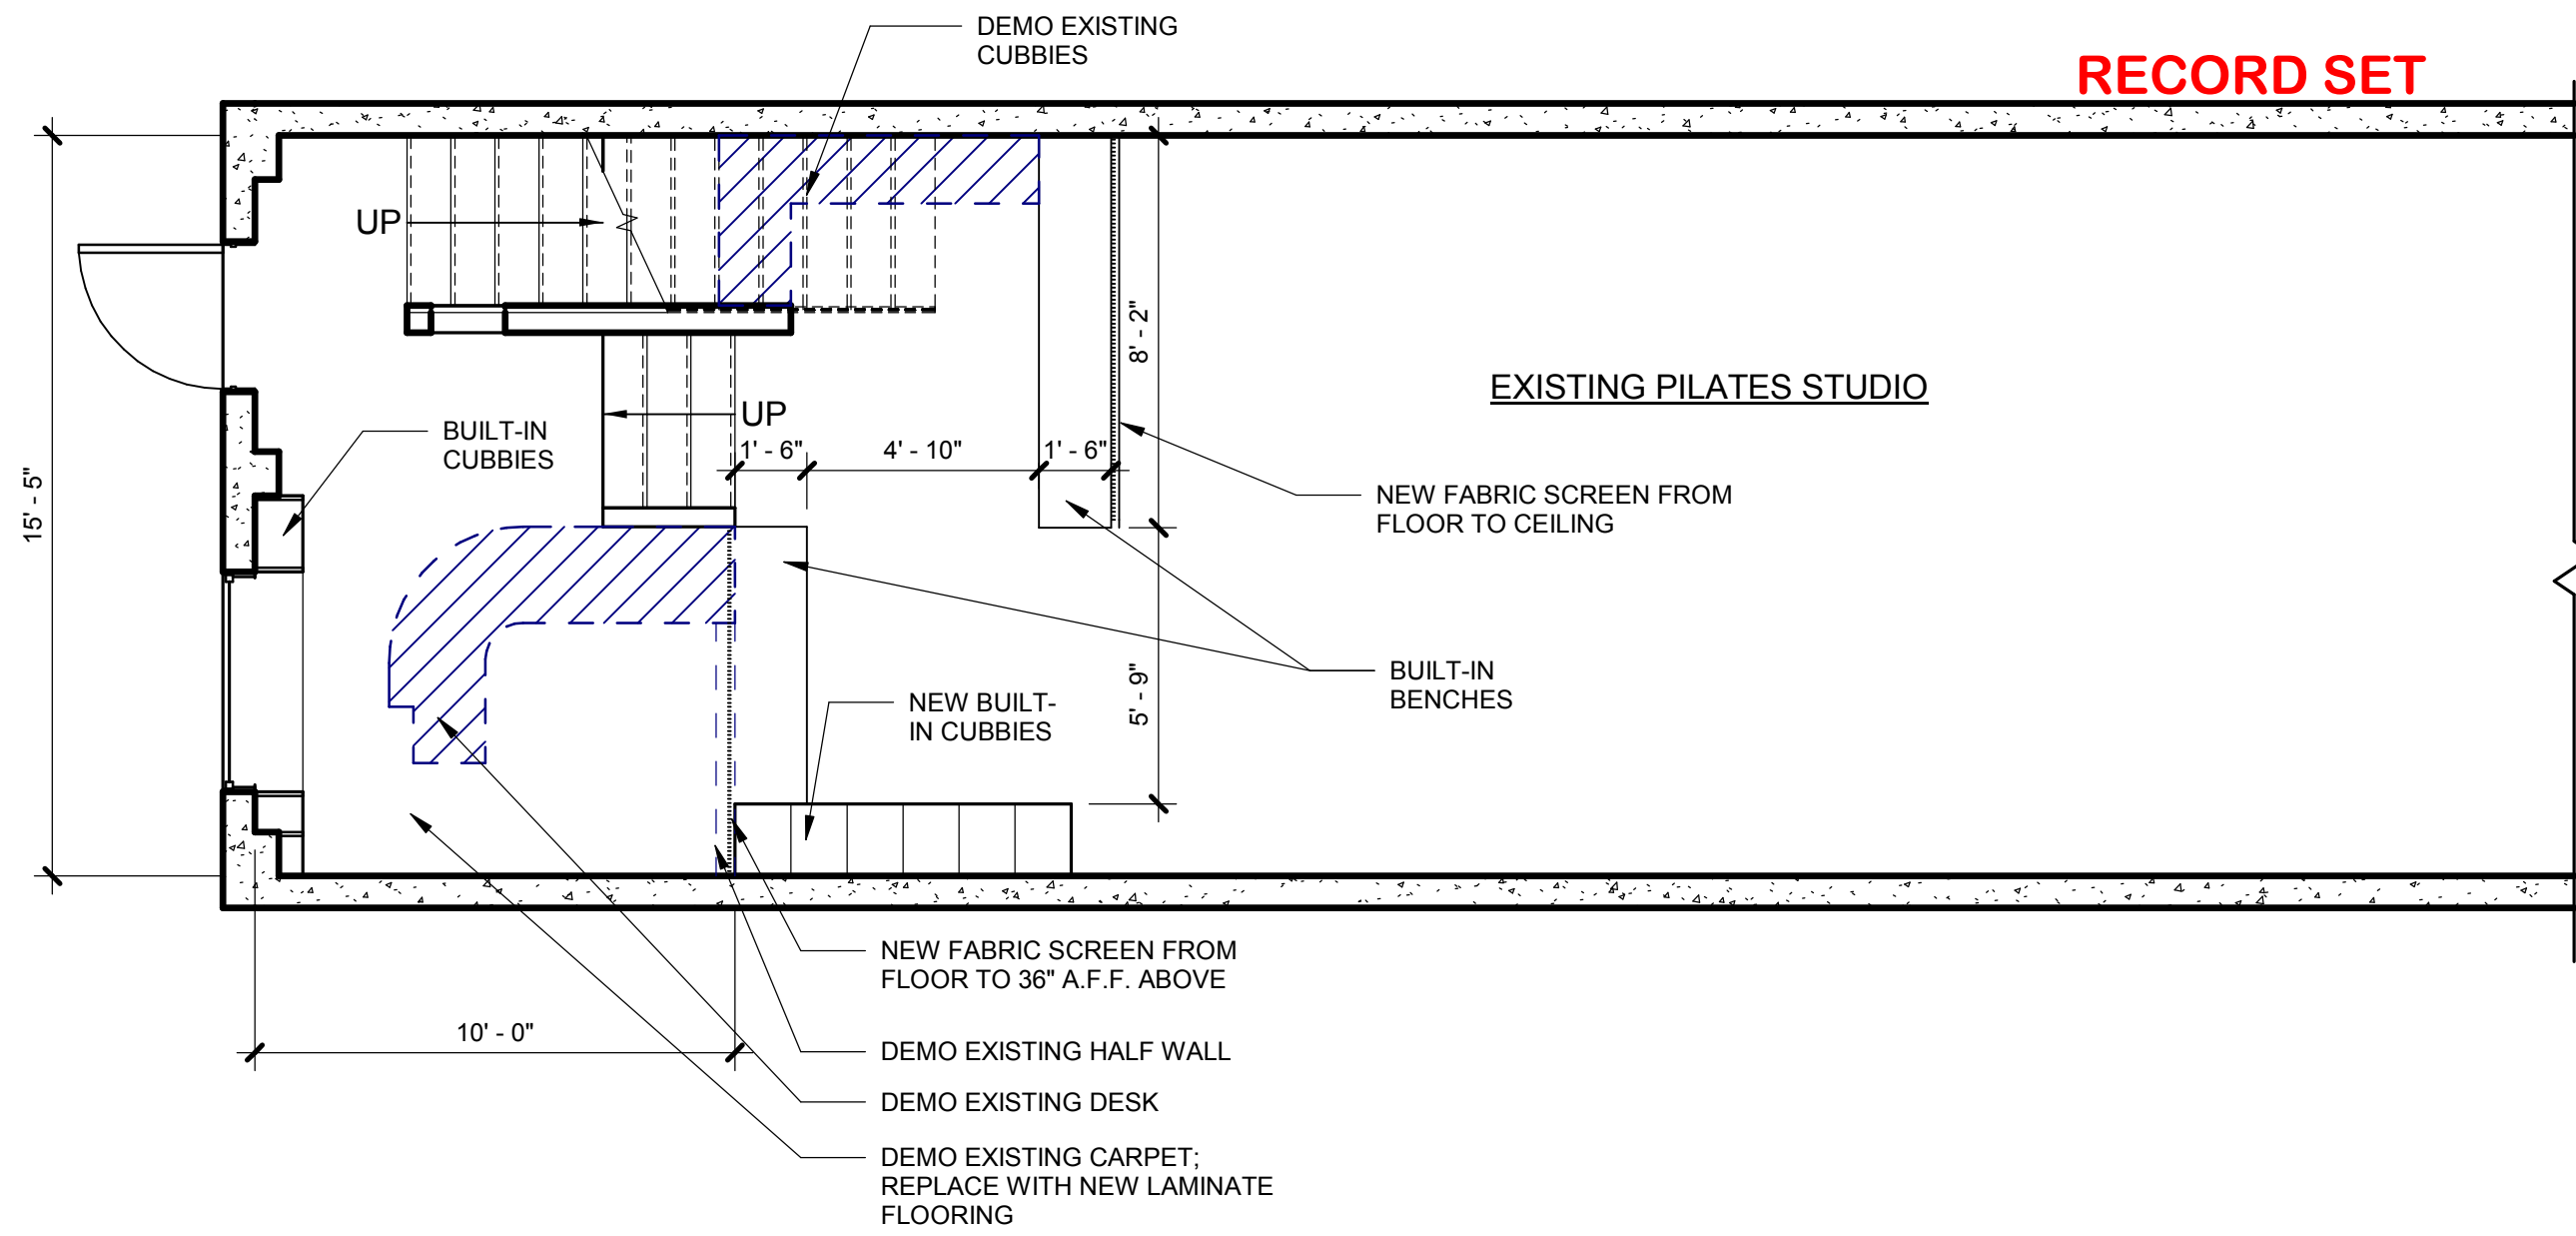

① MAIN LEVEL FLOOR PLAN  
1/4" = 1'-0"

ISSUE	DATE
PERMIT SET	11/11/16
SHEET NO.	
A2.2	

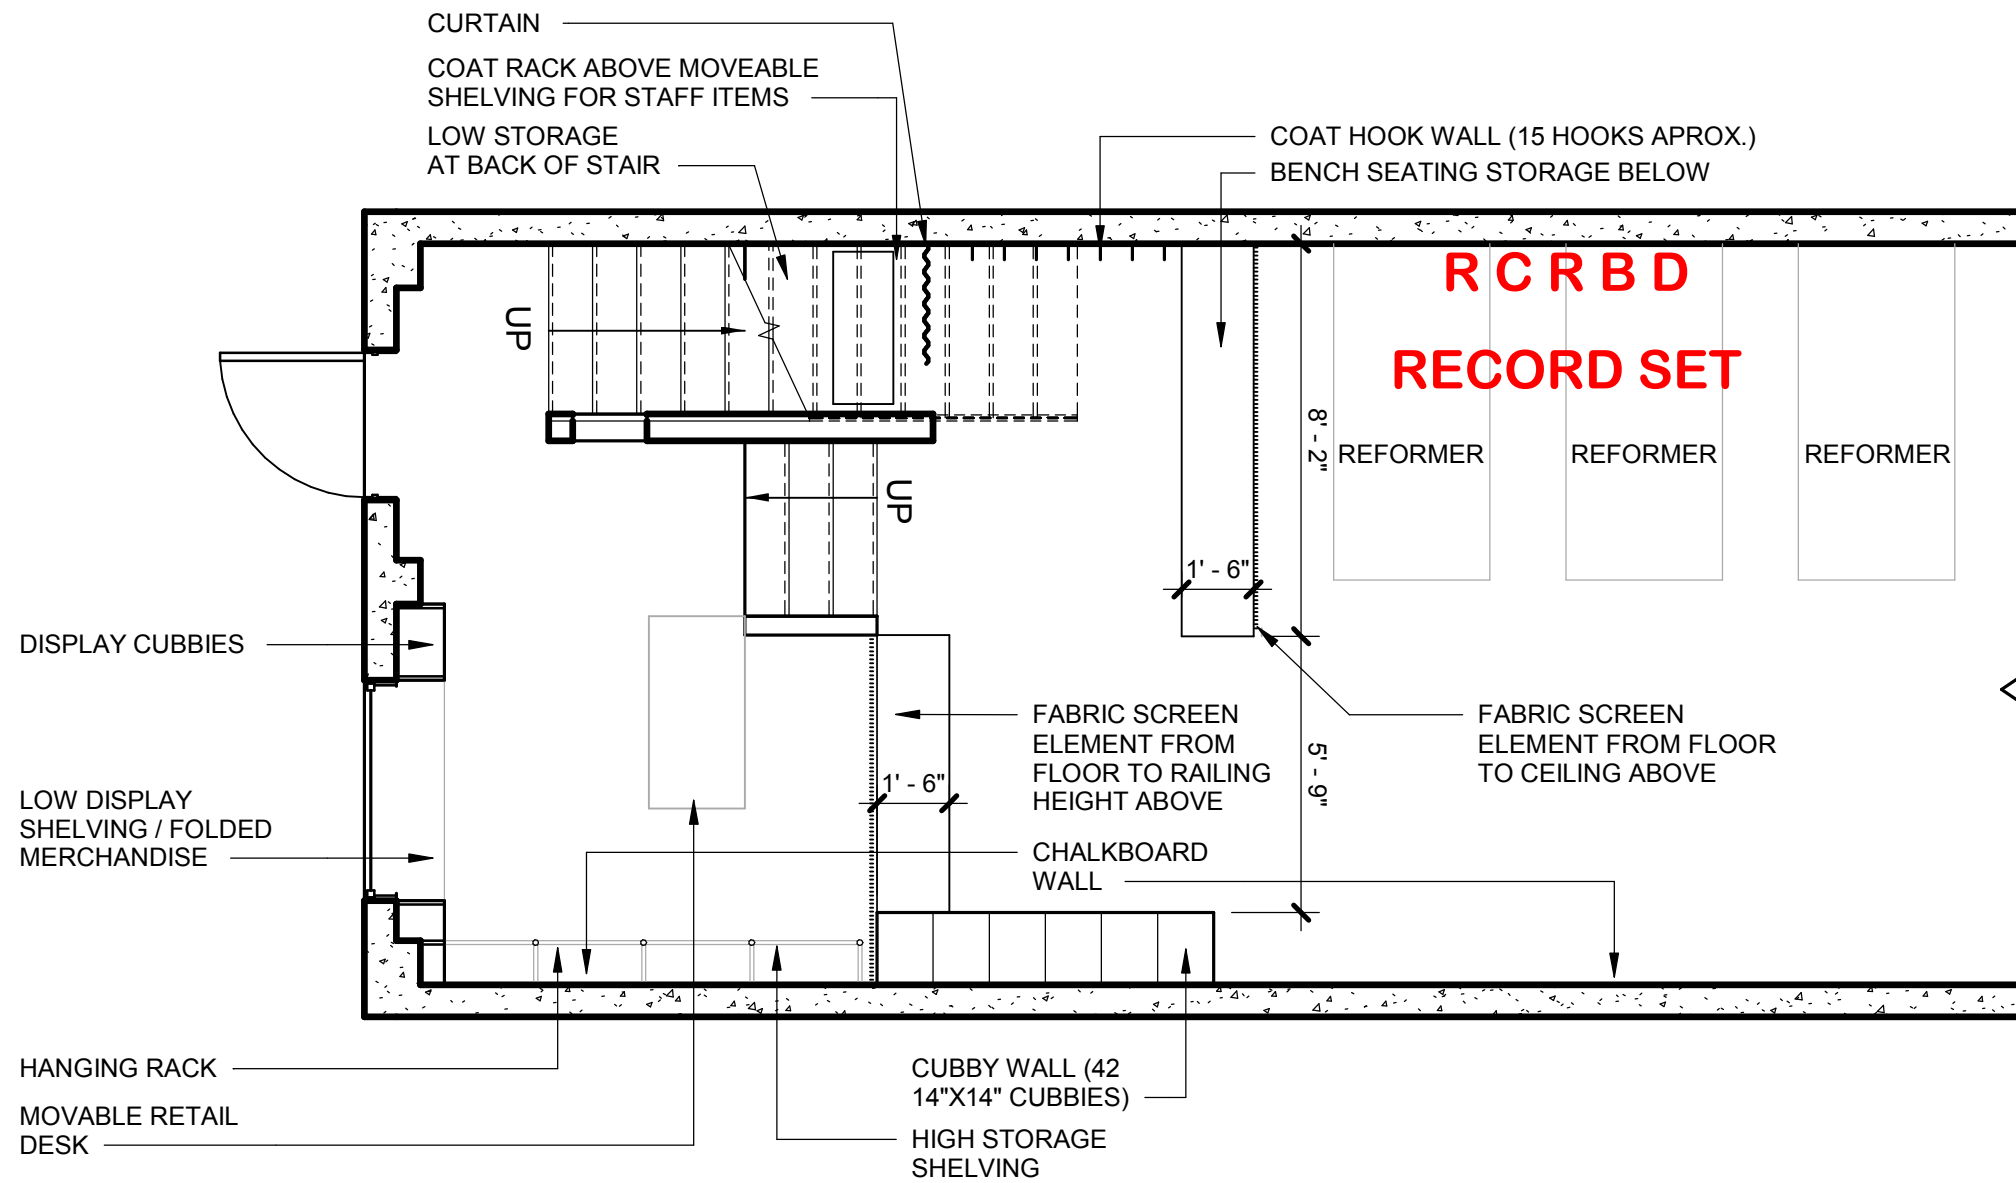

ARCHITECTURE

Copyright VERTICAL ARTS, INC.  
All Rights Reserved

This document, and the ideas and designs incorporated herein, as an instrument of professional service, is the property of Vertical Arts Inc. and is not to be used, in whole or in part, for any other project without the written authorization from a principal of Vertical Arts, Inc.

STEAMBOAT PILATES

1104 Lincoln Ave #103

1661



SHELVING + CLOTHES RACK



RECEPTION / COLOR CONCEPT



CUBBY WALL



COAT HOOK WALL



BENCH W/ SHOE STORAGE



SCREEN CONCEPT- ROSEBRAND SCRIM

ISSUE	DATE

SHEET NO.  
**A4.2**