




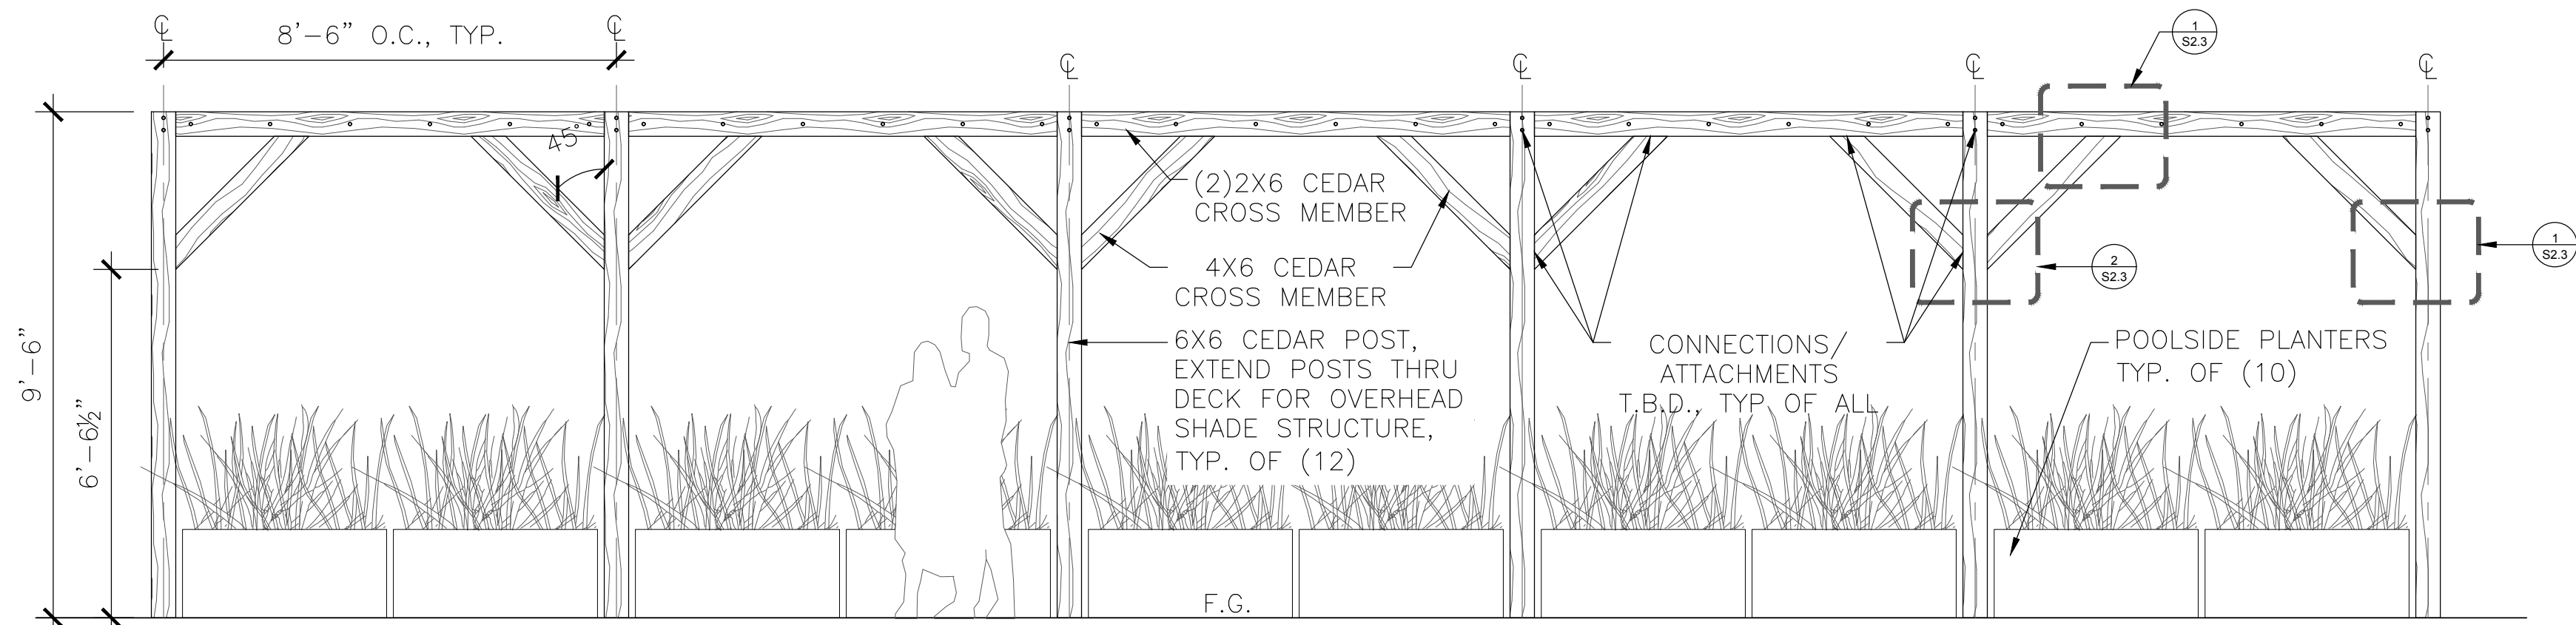

ELEVATION A - SHADE STRUCTURE
3/8"=1'-0"

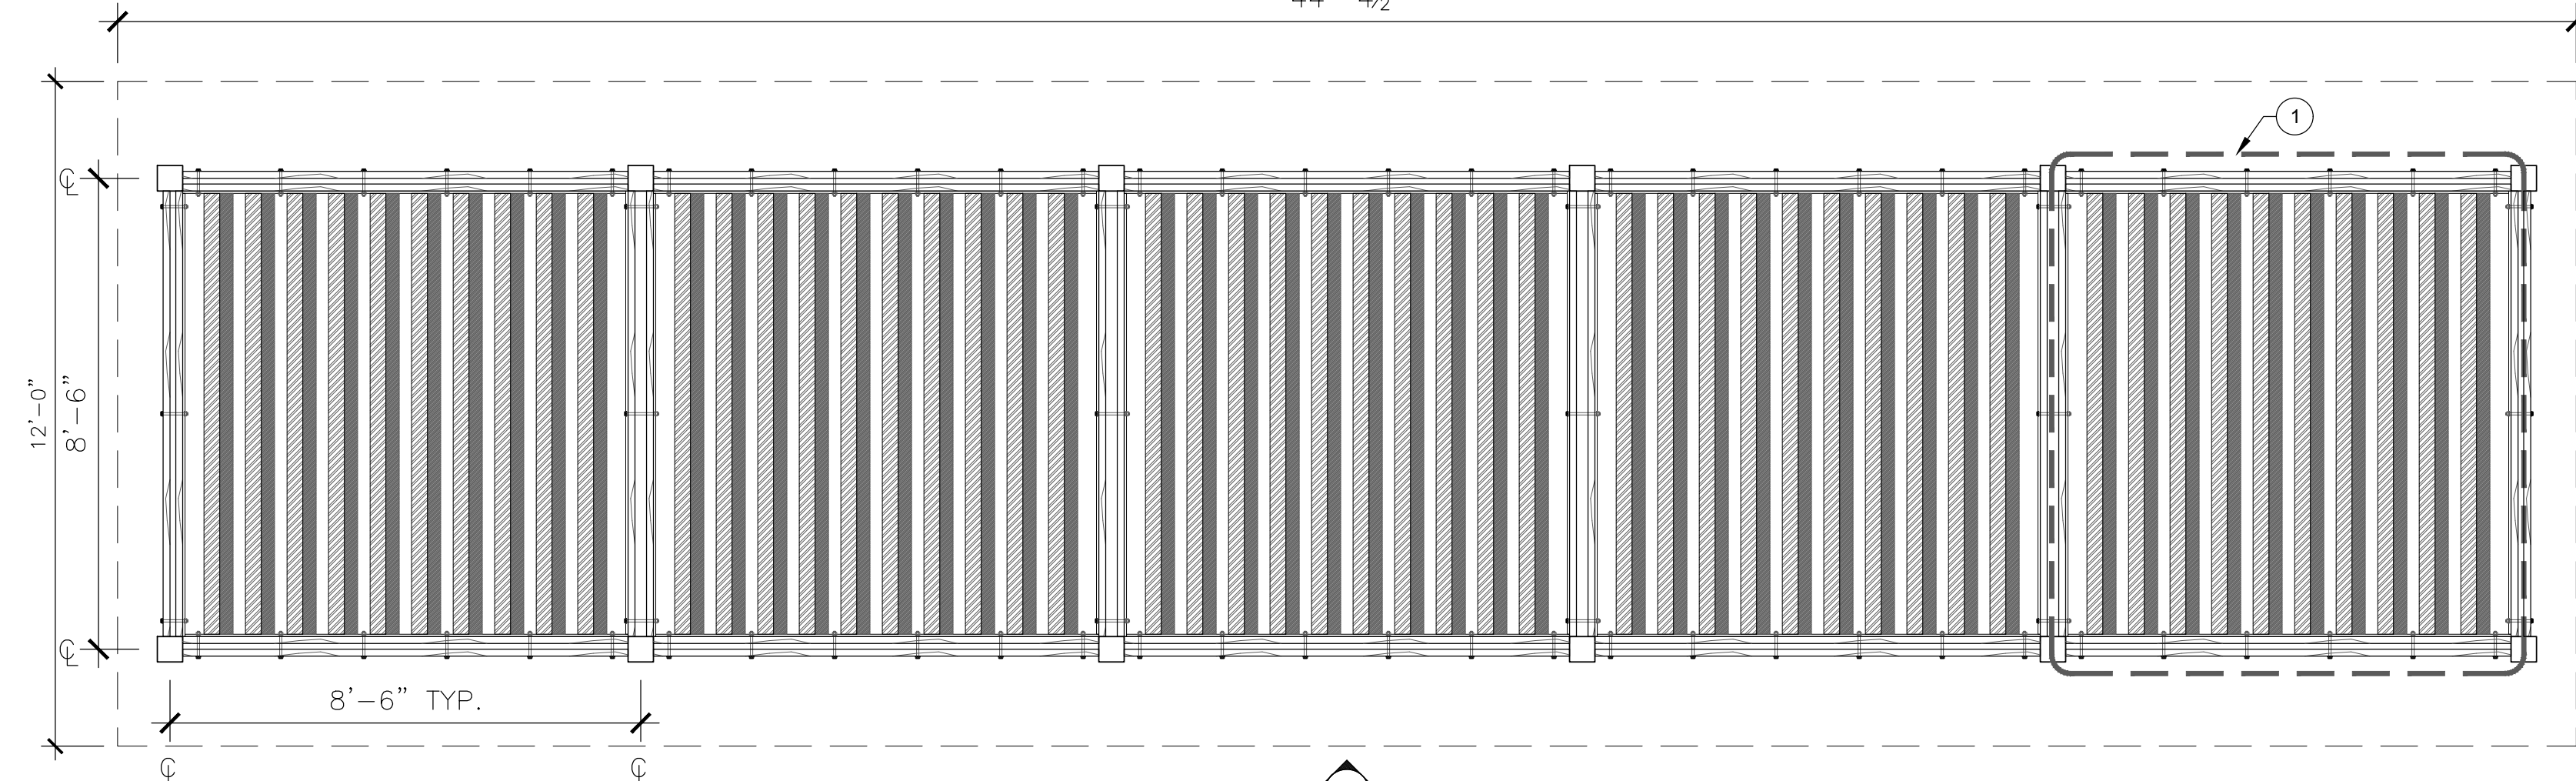

OVERHEAD SHADE STRUCTURE PLAN
3/8"=1'-0"

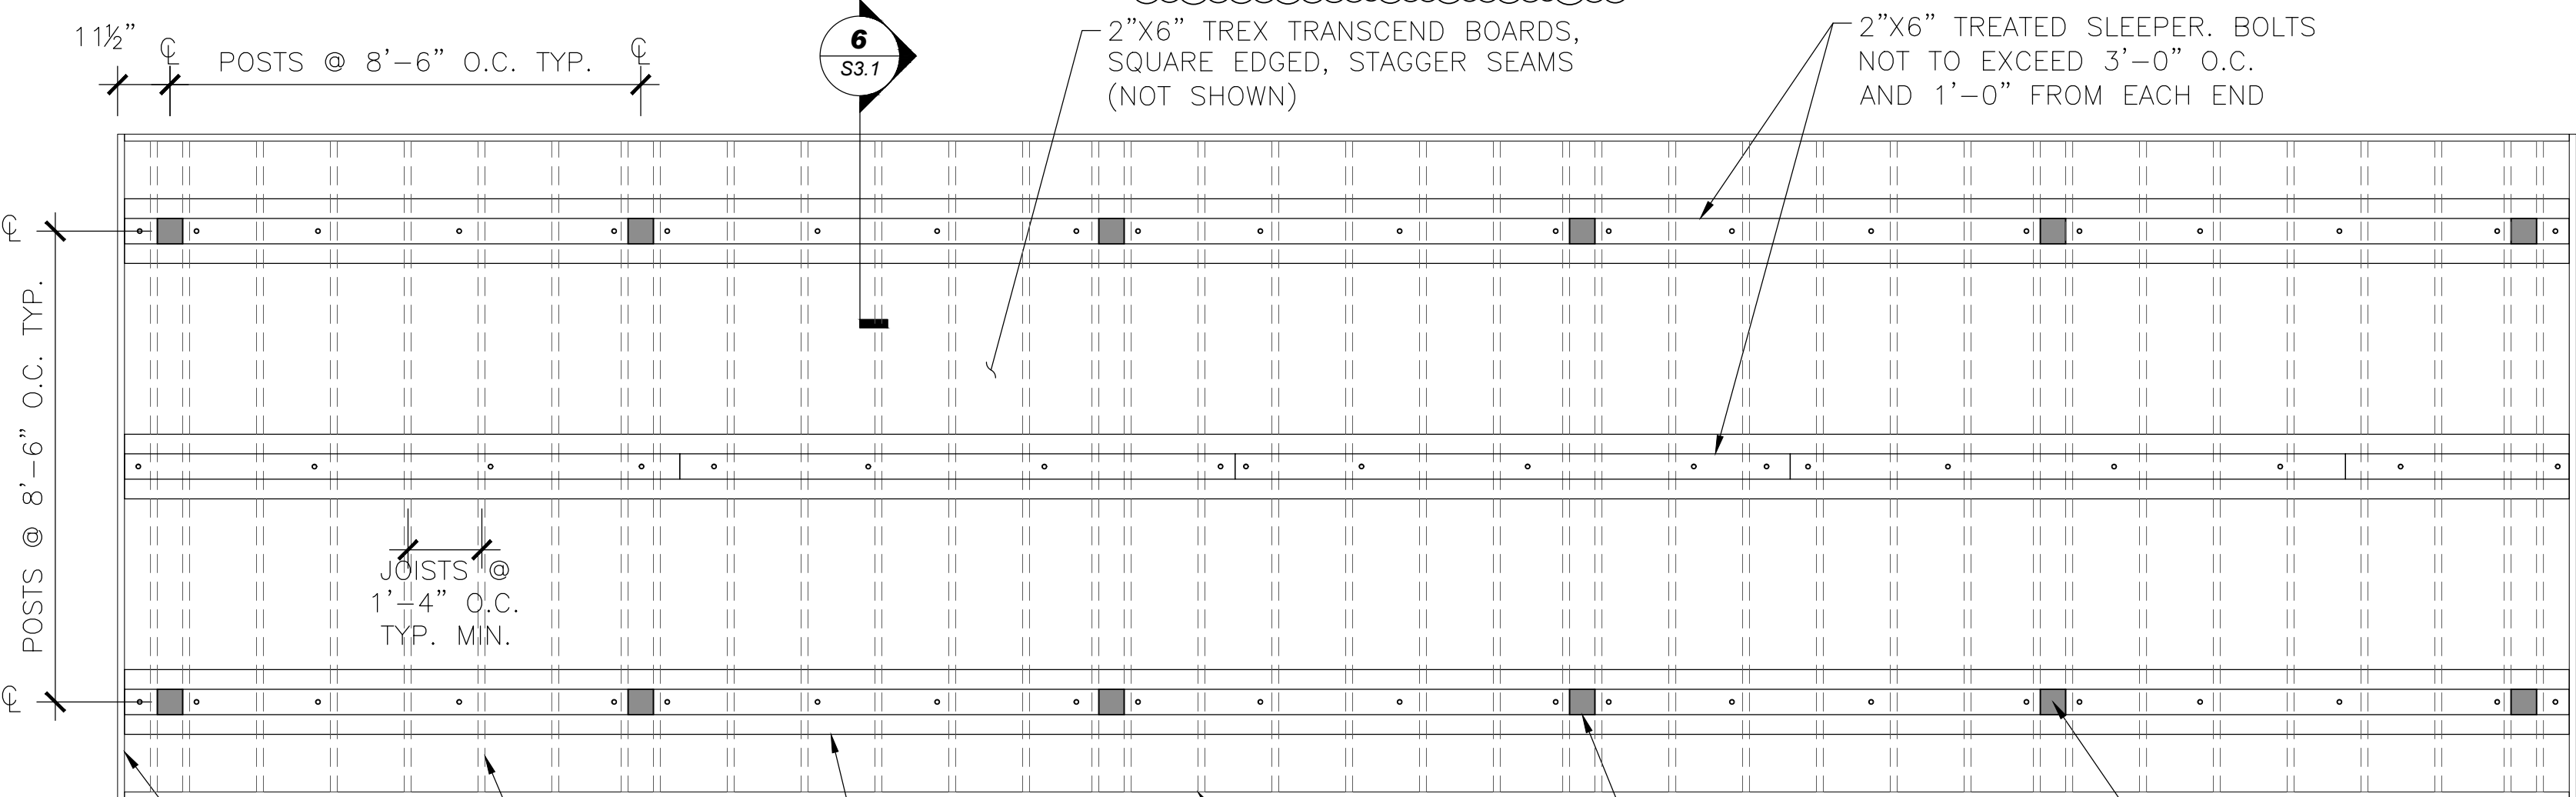


FRAMING PLAN
3/8"=1'-0"

- NOTES:
1. PLAN AND DRAWINGS REFLECT DESIGN INTENT, SHOP DRAWINGS TO BE PROVIDED BY CONTRACTOR FOR APPROVAL BY OWNER'S REPRESENTATIVE PRIOR TO CONSTRUCTION.
 2. CONTRACTOR IS RESPONSIBLE FOR REPORTING ANY CONSTRUCTABILITY ISSUES REGARDING THE OVERHEAD STRUCTURE AND DECK COMPONENTS TO ARCHITECT PRIOR TO SUBMITTING SHOP DRAWINGS.
 3. ALL VISIBLE DECKING IS TO BE TREX TRANSCEND.
 4. APPLY STAIN (SHERWIN WILLIAMS #3531 BLUE SHADOW) TO WOOD OVERHEAD SHADE STRUCTURE. PRIOR TO CONSTRUCTION CONTRACTOR TO SUBMIT STAIN TO OWNER'S REPRESENTATIVE FOR APPROVAL.

01 POOL AREA DECK AND SHADE STRUCTURE

3/8"=1'-0"

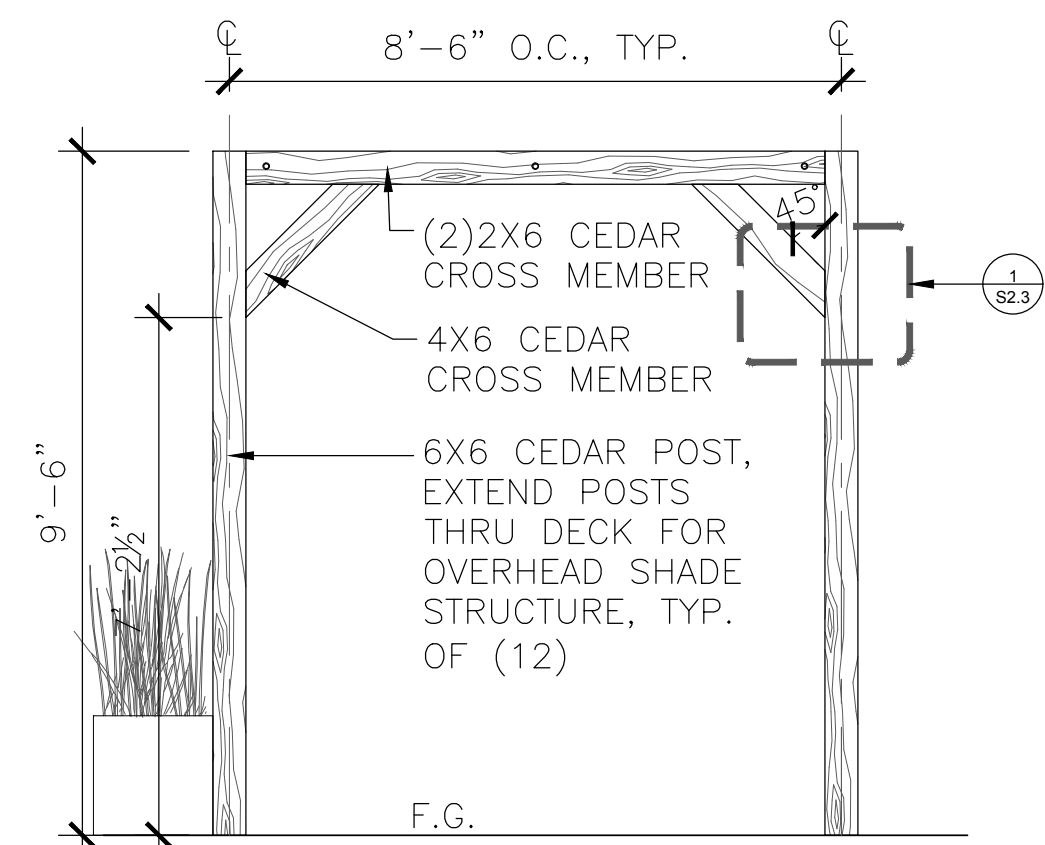

ELEVATION B - SHADE STRUCTURE
3/8"=1'-0"



CHARACTER IMAGERY


SHADE STRUCTURE DESIGNER:
MARTIN/MARTIN INC. (ENGINEER OF RECORD)
WENK ASSOCIATES (LANDSCAPE ARCHITECT)

DESIGN CRITER NOTES, REFERENCE S0.1.


STRUCTURAL WOOD FRAMING, REFERENCE GENERAL NOTES ON SHEET S0.1

CONCRETE REFERENCE CONCRETE MIX TABLE



CONCRETE REINFORCING AND ANCHORING REFERENCE GENERAL NOTES AND TABLE OF LAP LENGTHS AND SPECIFICATIONS ON SHEET S0.1

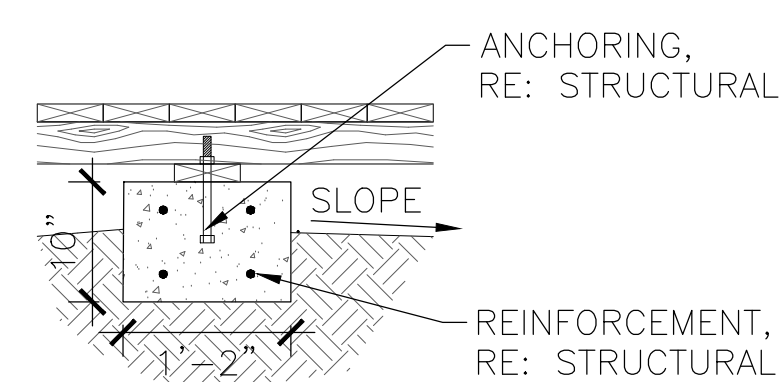

FOUNDATION SECTION
1/2"=1'-0"

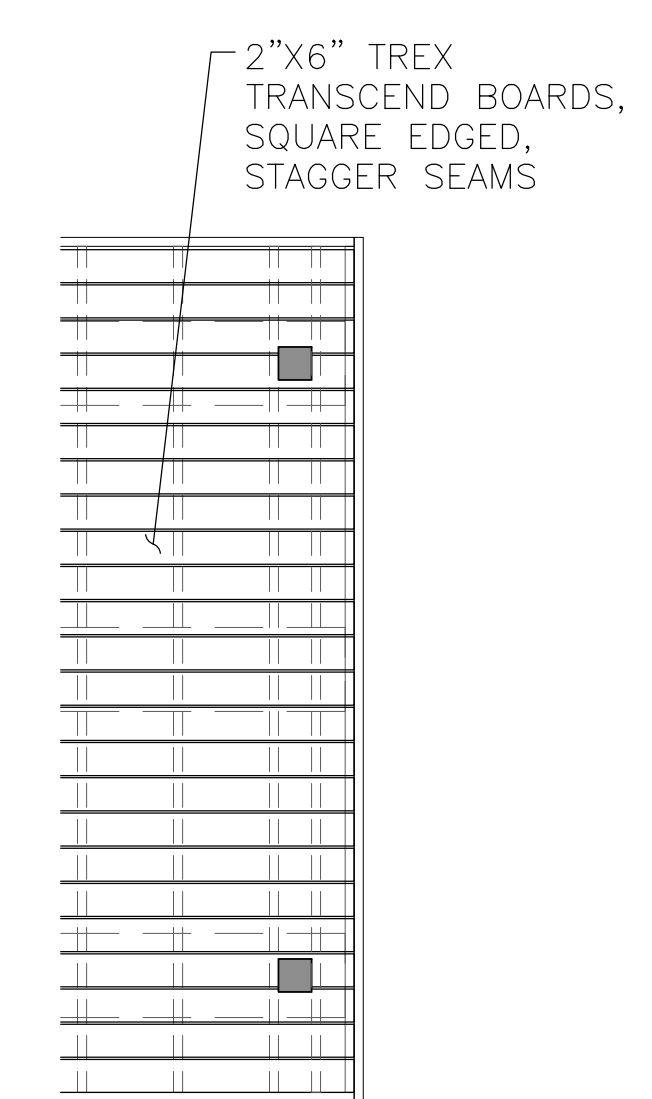

DECKING PLAN
3/8"=1'-0"

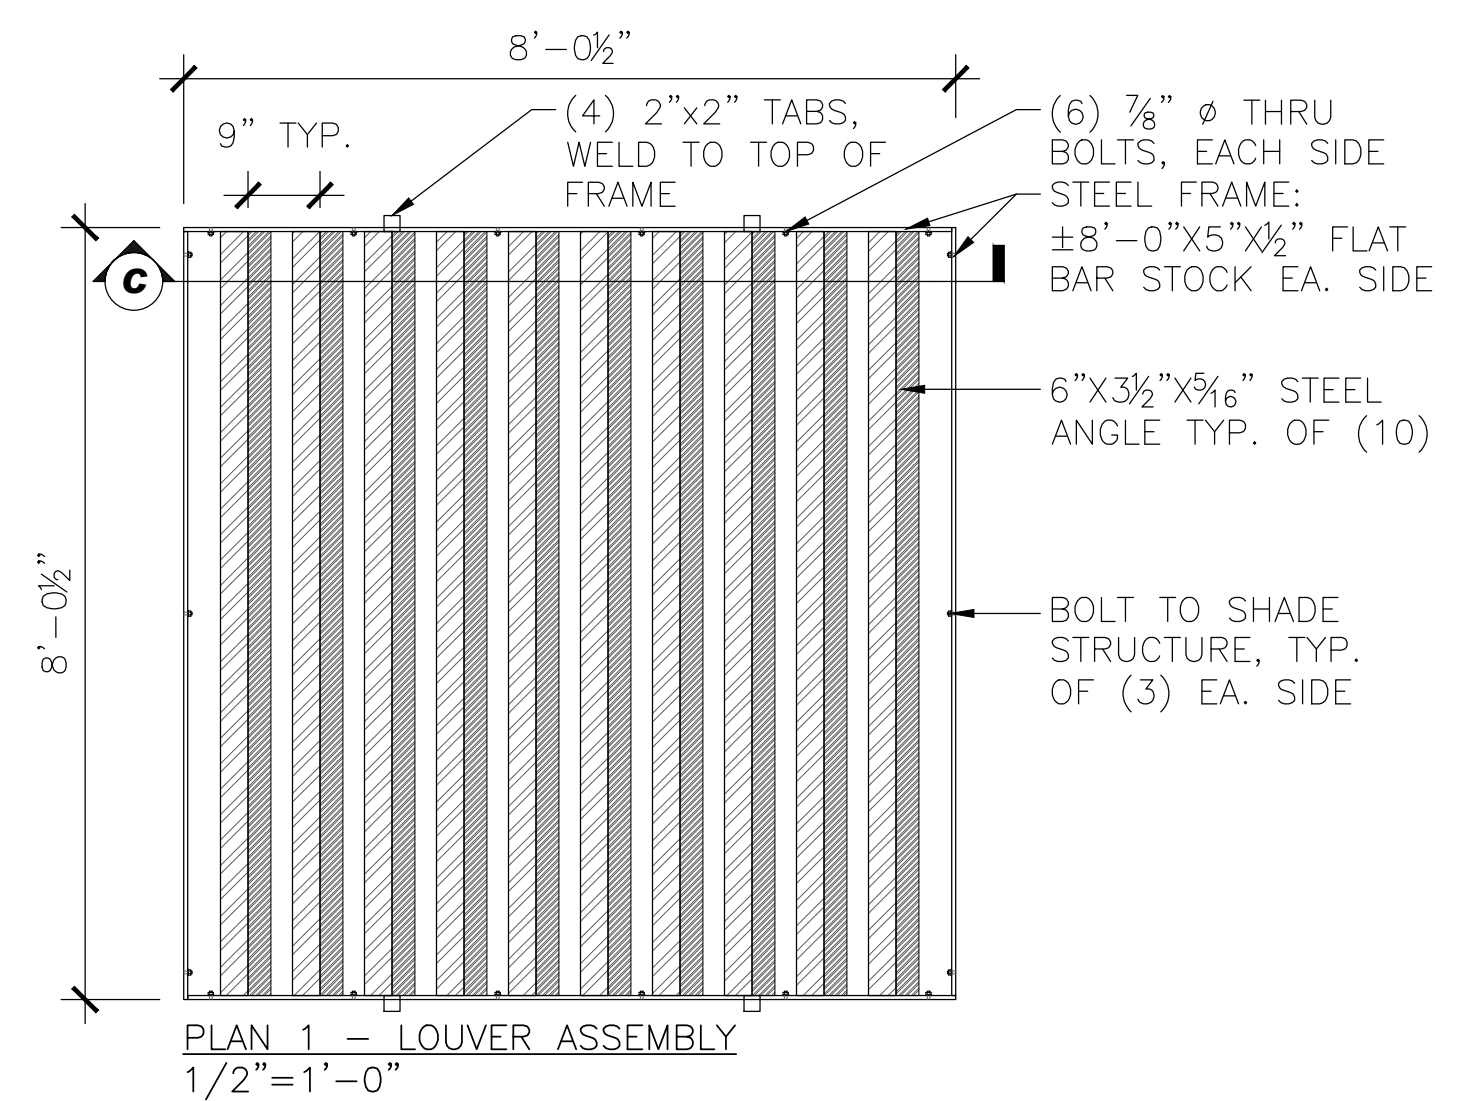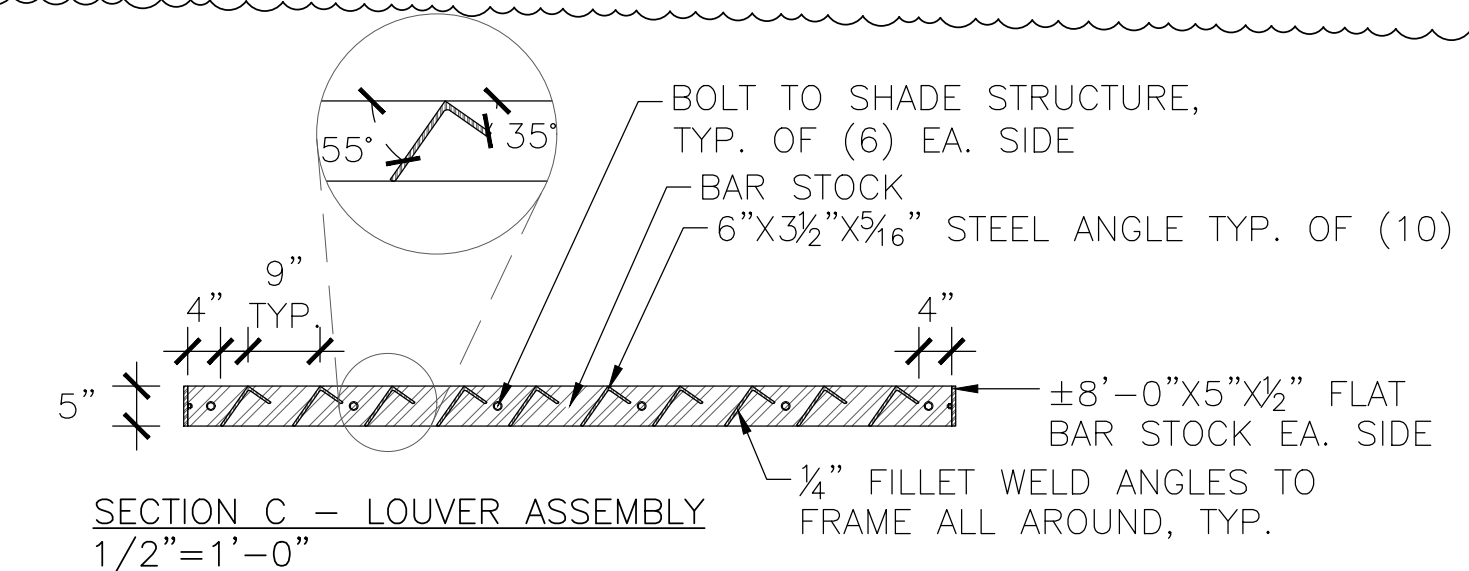

WATERPROOFING / RENOVATION - PHASE 2 TORIAN PLUM PARKING STRUCTURE STEAMBOAT SPRINGS, CO

Date 10.22.18
Drawn By BP
Reviewed by JC
Job No. 1602101

Revisions
Name Date
ADDENDUM 4 01/19/18
BLDG DEPT #1 03/06/18
BLDG DEPT #2 04/18/18

Issue:
100% Construction Documents
Sheet Title:
Site Details

Sheet Number
L3.5