


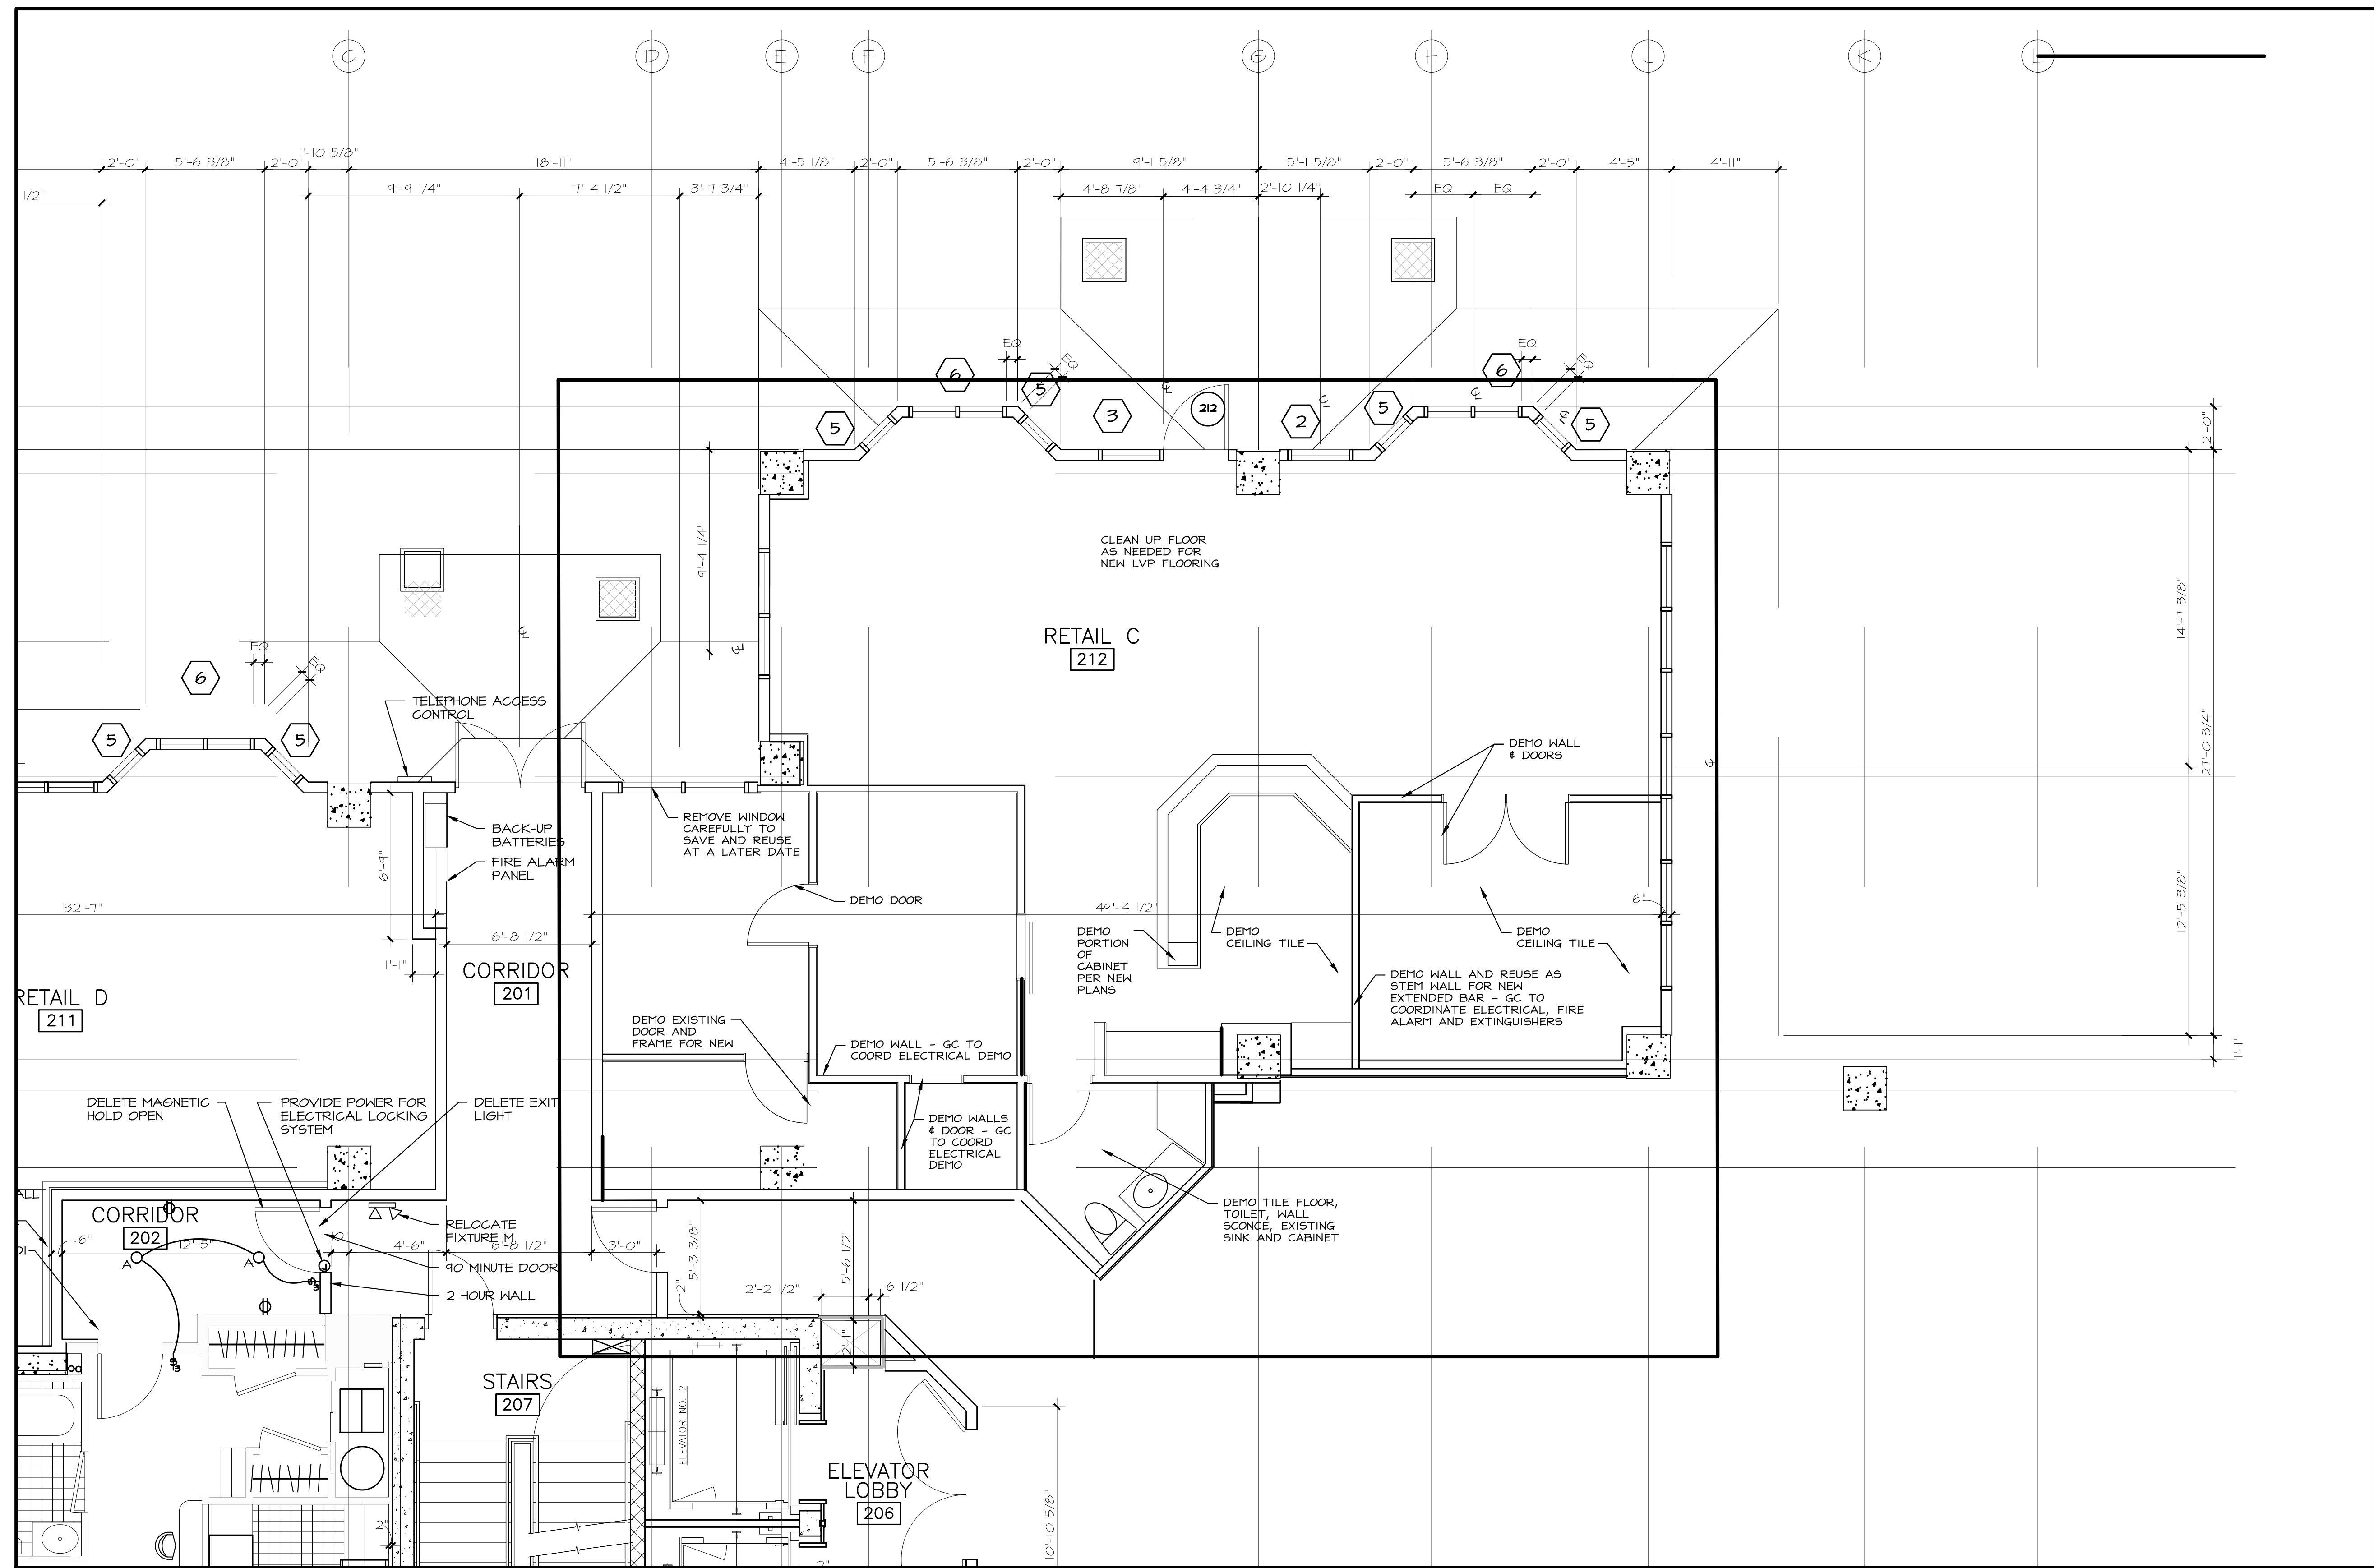

1 EXISTING FLOOR PLAN - DEMO
SCALE: 1/4" = 1'-0"

PROGRESS PRINT
NOT FOR CONSTRUCTION

Hewitt
Design
Studio

Specializing in Historic
Preservation, Residential,
& Interior Design

An Interior Remodel for

55 Degrees Wine Club

1875 Ski Times Square Drive

Unit C-C

Steamboat Springs, CO 80487

No.	Revision/Issue	Date

Firm Name and Address

Hewitt Design Studio
538 Tamarack Drive, Unit 302
Steamboat Springs, CO 80487
970-846-1073
erica@hewittdesignstudioco.com

Project Name and Address

55 Degrass Wine Club
1875 Ski Time Square Drive
Unit C-C
Steamboat Springs, CO 80487

Project Existing Floor Plan	Sheet EX2.0
Date 08.27.2024	
Scale 1/4" = 1'-0"	


An Interior Remodel for
55 Degrees Wine Club
1875 Ski Times Square Drive
Unit C-C
Steamboat Springs, CO 80487

No.	Revision/Issue	Date

Firm Name and Address
Hewitt Design Studio
538 Tamarack Drive, Unit 302
Steamboat Springs, CO 80487
970-846-1073
erica@hewittdesignstudioco.com

Project Name and Address
55 Degrass Wine Club
1875 Ski Time Square Drive
Unit C-C
Steamboat Springs, CO 80487

Project Floor Plan	Sheet A2.0
Date 08.27.2024	
Scale 1/4" = 1'-0"	

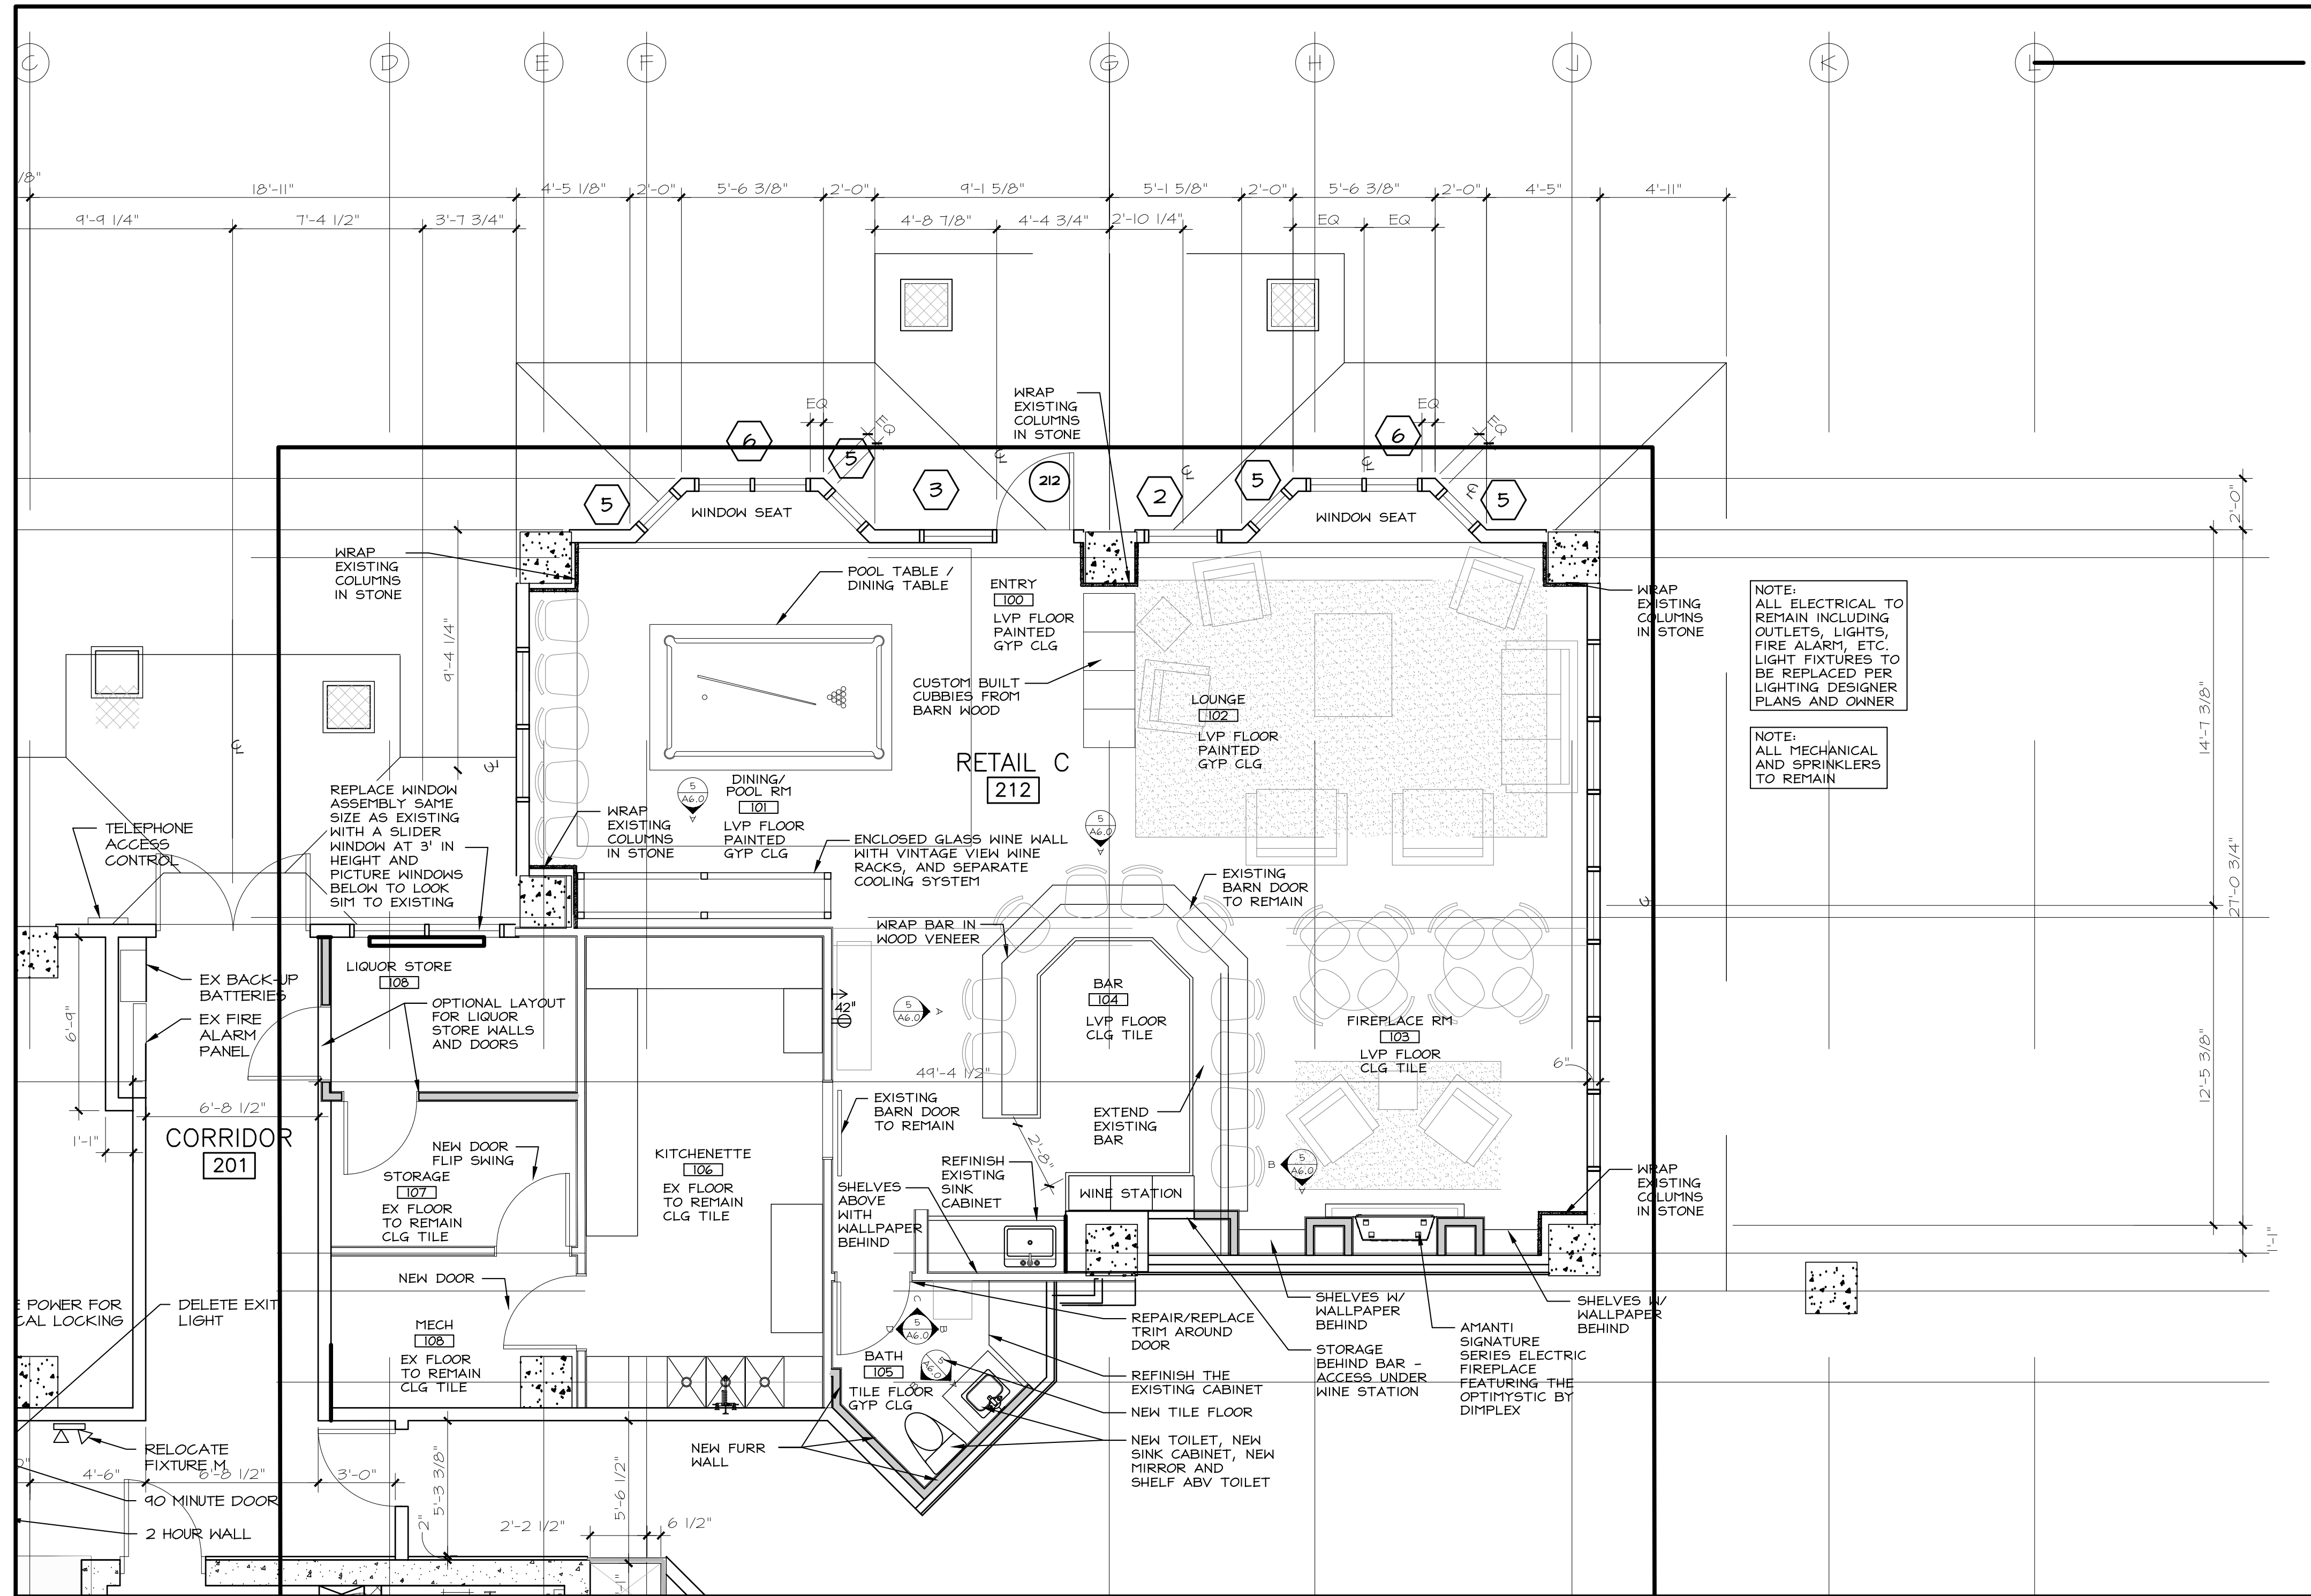

1 FLOOR PLAN - LIQUOR STORE OPT 1
SCALE: 1/4" = 1'-0"

PROGRESS PRINT
NOT FOR CONSTRUCTION

An Interior Remodel for
55 Degrees Wine Club
1875 Ski Times Square Drive
Unit C-C
Steamboat Springs, CO 80487

No.	Revision/Issue	Date

Firm Name and Address

Hewitt Design Studio
538 Tamarack Drive, Unit 302
Steamboat Springs, CO 80487
970-846-1073
erica@hewittdesignstudioco.com

Project Name and Address


55 Degrass Wine Club
1875 Ski Time Square Drive
Unit C-C
Steamboat Springs, CO 80487

Project
RCP FLOOR PLAN

Date
08.27.2024
Scale
1/4" = 1'-0"

Sheet

A2.1

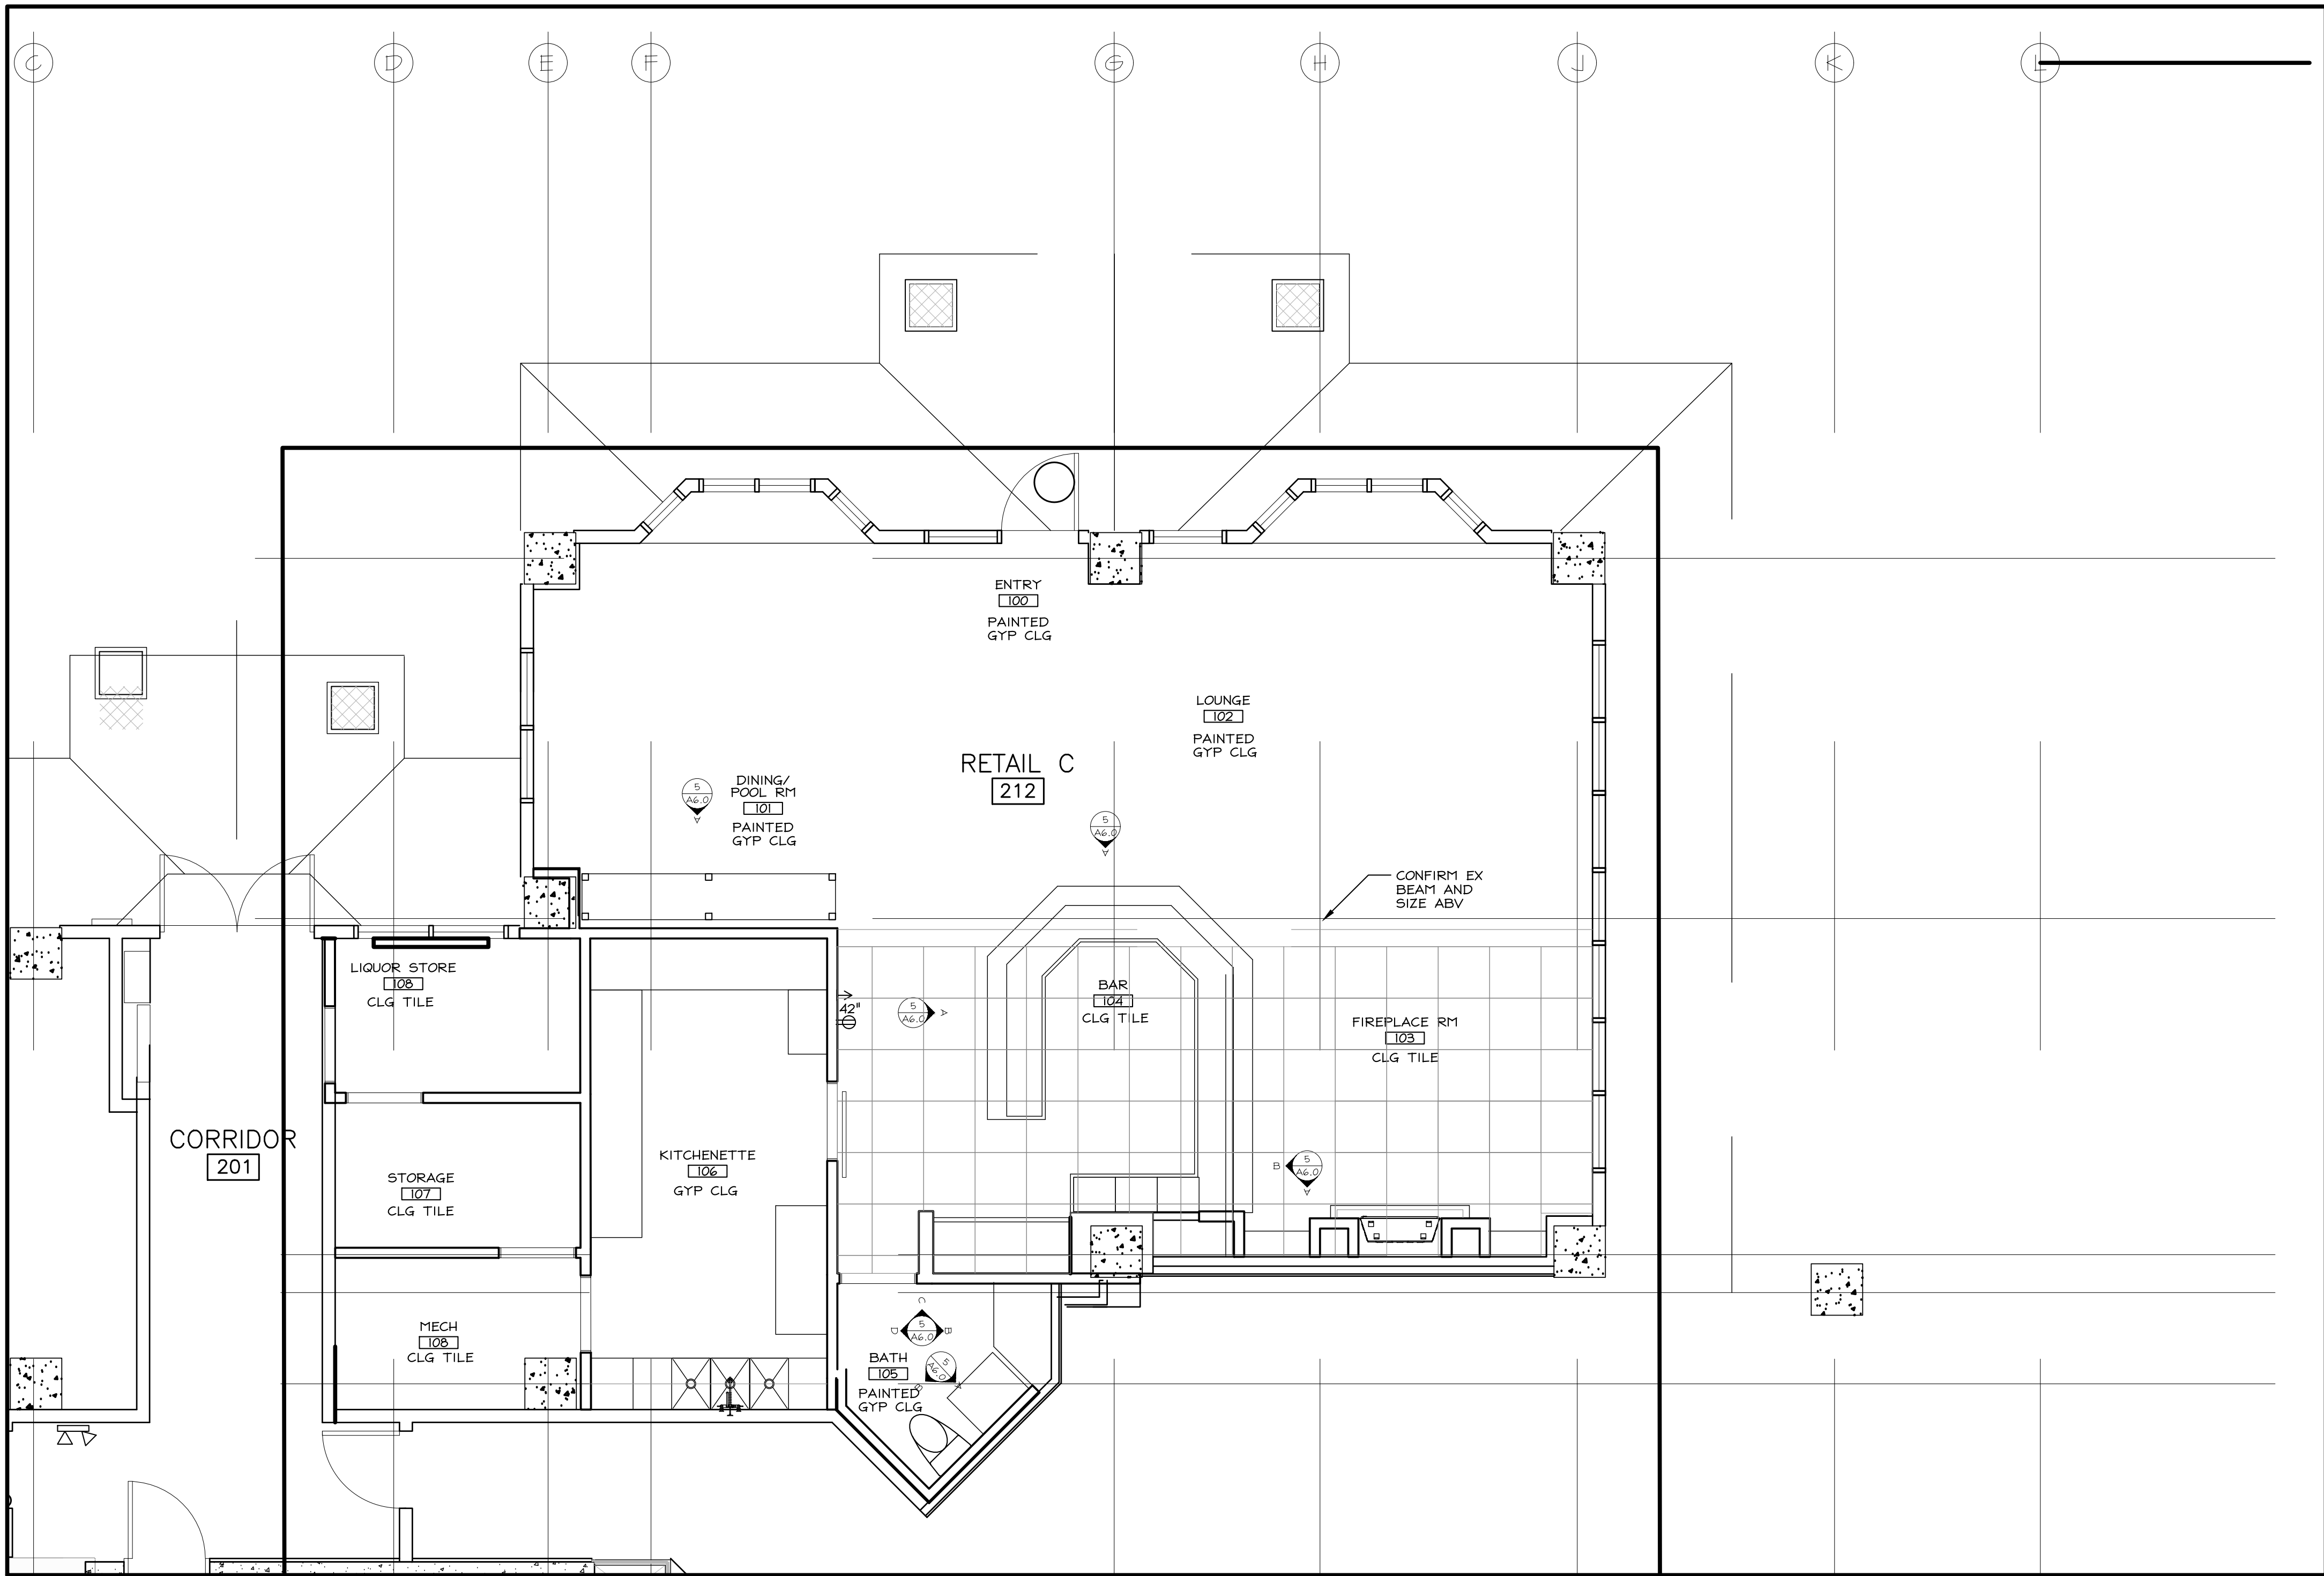

1 REFLECTED CEILING PLAN
SCALE: 1/4" = 1'-0"

PROGRESS PRINT
NOT FOR CONSTRUCTION



No.	Revision/Issue	Date

Print Name and Address
Hewitt Design Studio
538 Tamarack Drive, Unit 302
Steamboat Springs, CO 80487
970-846-1073
erica@hewittdesignstudioco.com

Project Name and Address
55 Degress Wine Club
1875 Ski Time Square Drive
Unit C-C
Steamboat Springs, CO 80487

Project Interior Elevation	Sheet
Date 08.27.2024	A3.0
Scale 1/2" = 1'-0"	