

An Entry Remodel for
STEAMBOAT GRAND
 2300 MT. WERNER CR
 STEAMBOAT GRAND RESORT HOTEL CONDOMINIUM
 STEAMBOAT SPRINGS
 ROUTE COUNTY, COLORADO

REVISIONS:


NO.	DATE	CHANGE
00		

ISSUE DATE: 10/01/2018 PERMIT

PROJECT NO: 18005

SHEET TITLE:
 ENTRY VESTIBULE PLANS,
 ELEVATION(S), DETAIL(S)


SHEET NO:
01
 Sheet 1 of 1

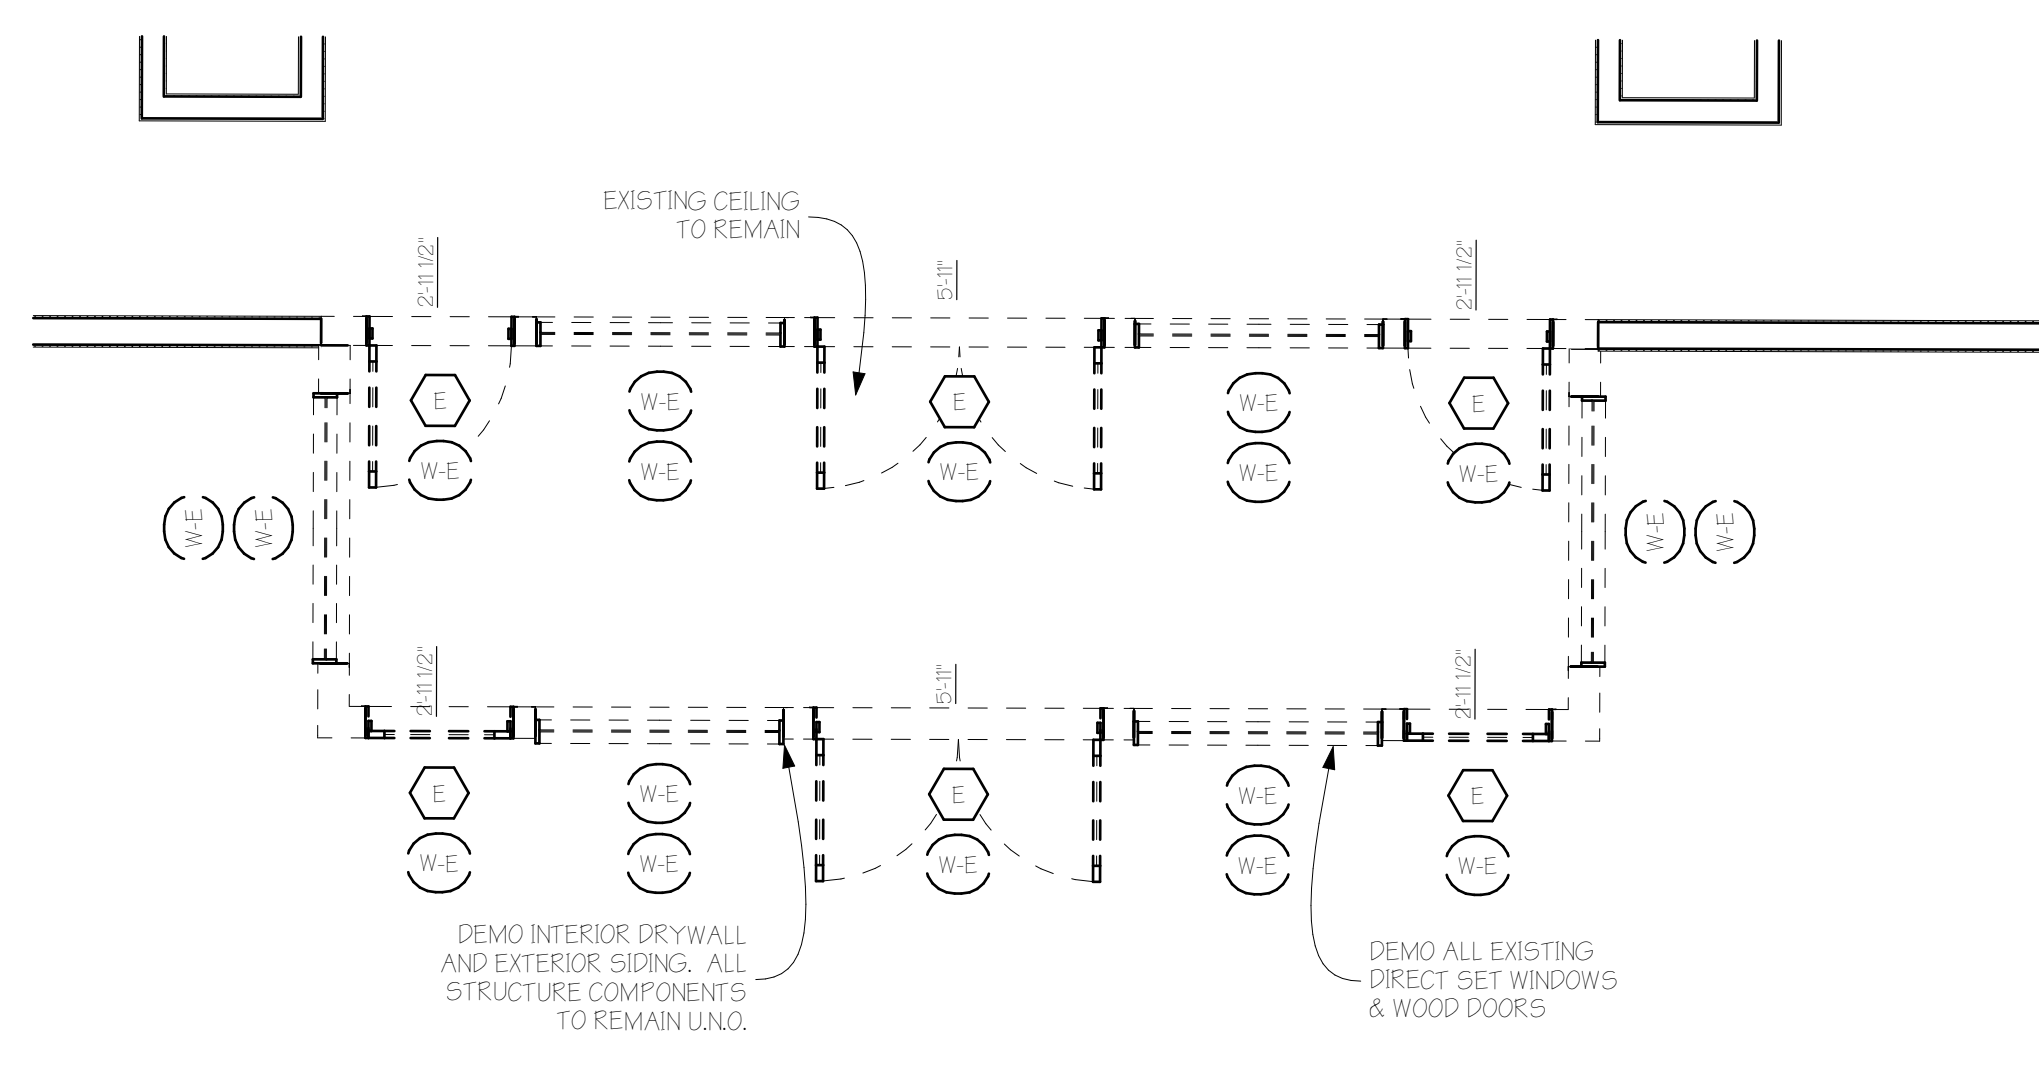


1 ENTRY PLAN (EXIST)
 SCALE: 1/4" = 1'-0"

MARK	SIZE (W X H)	HEAD HEIGHT	QTY	ELEVATION	NOTES
W1	3'-2"6"-6"	7'-5 3/4"	4		
W2	3'-2"3"-8"	12'-2"	4		
W3	6'-2"6"-6"	7'-5 3/4"	2		
W4	6'-2"3"-8"	12'-2"	2		
W5	16'-0"3"-8"	12'-2"	1		
W6	13'-11 1/2"3"-8"	12'-2"	1		


2 WINDOW SCHEDULE
 SCALE: 1" = 1'-0"

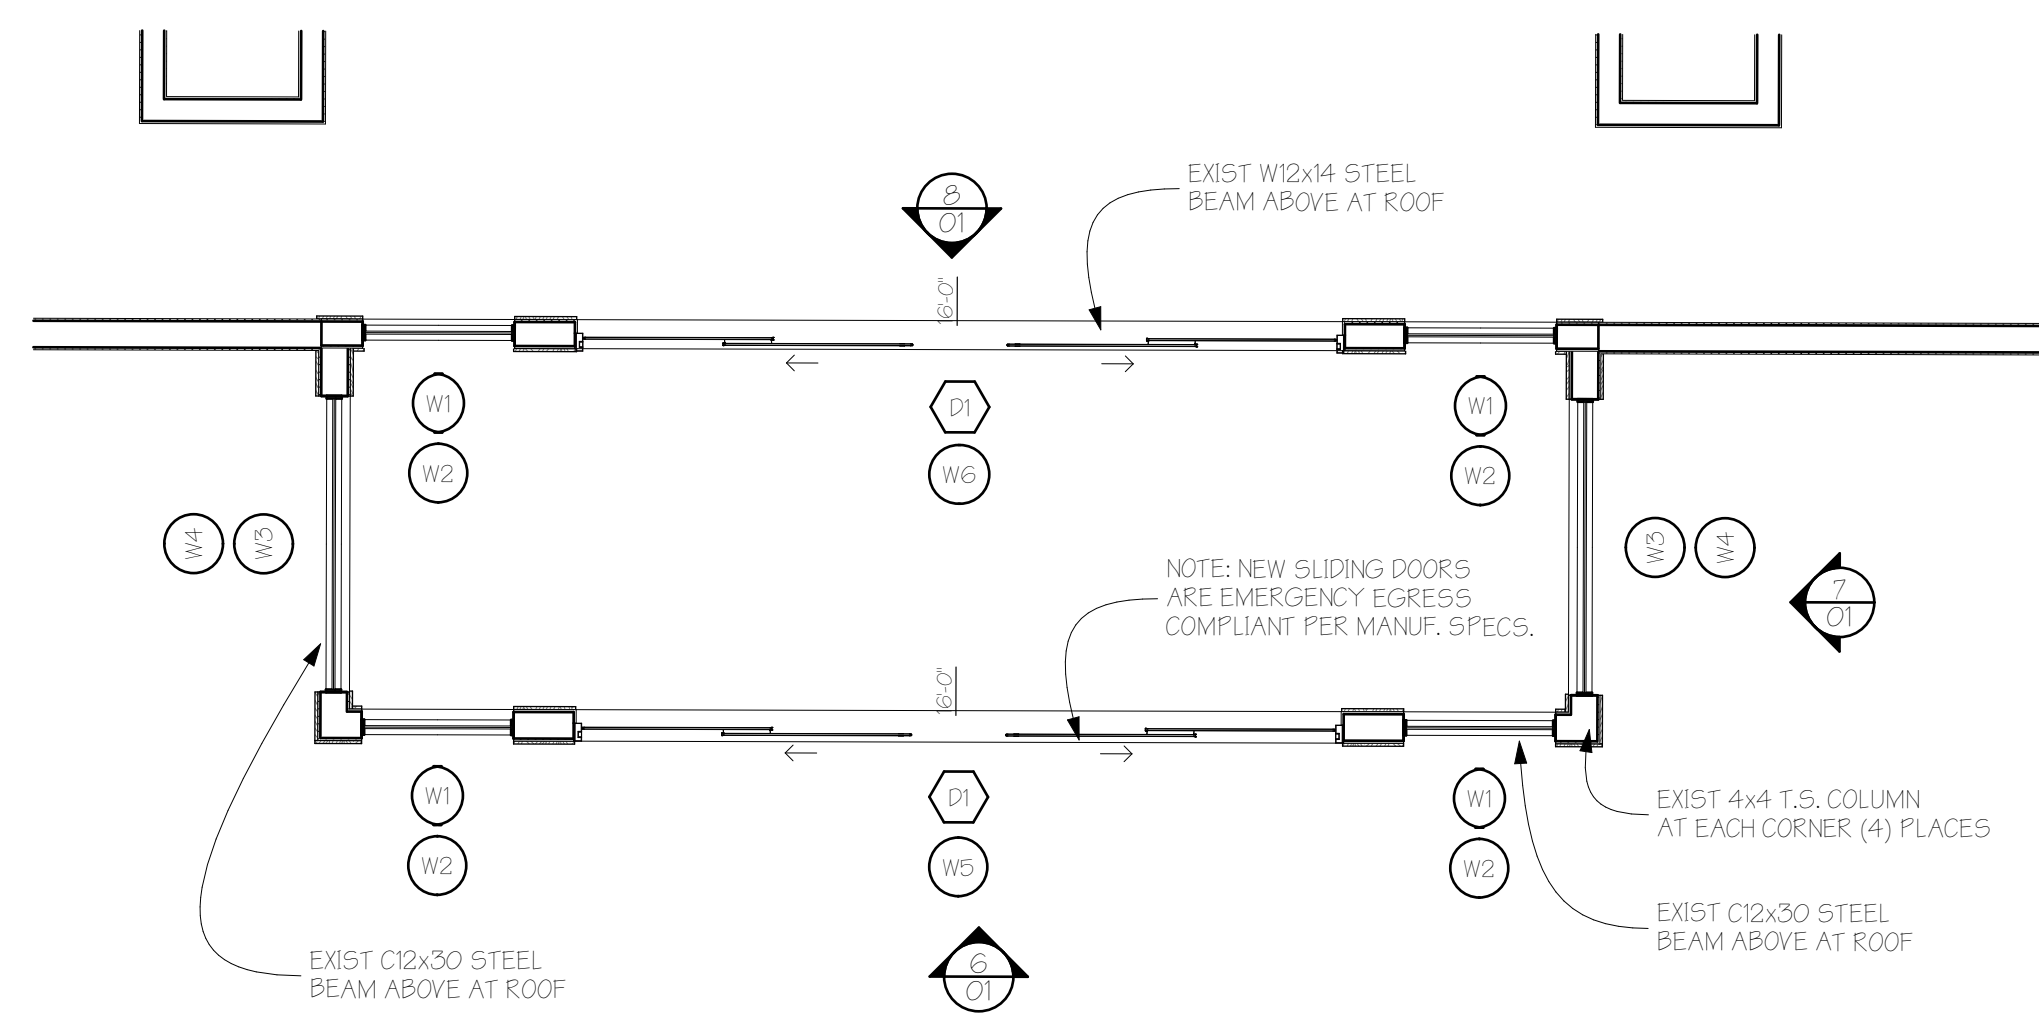


3 ENTRY PLAN (NEW)
 SCALE: 1/4" = 1'-0"

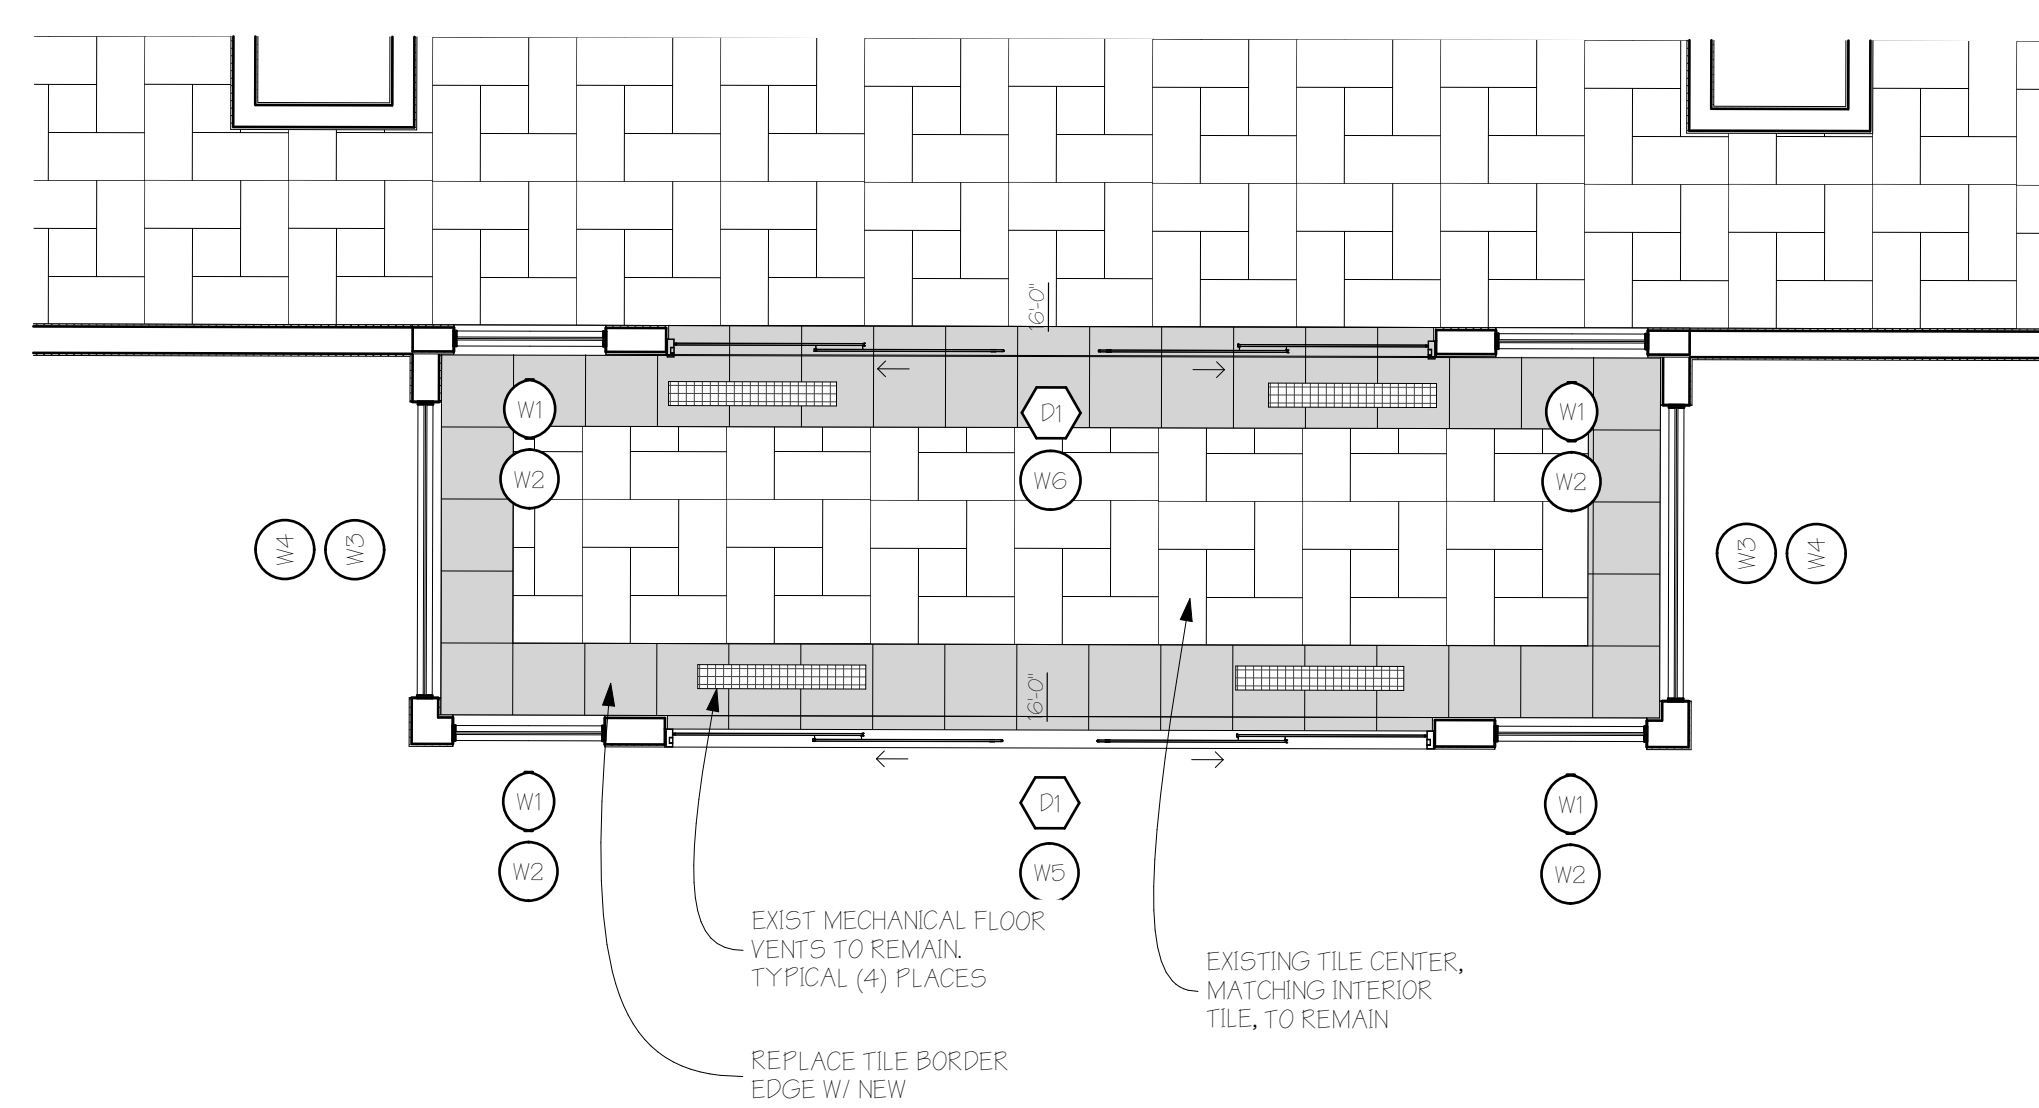


4 ENTRY FINISH FLOORING PLAN (NEW)
 SCALE: 1/4" = 1'-0"

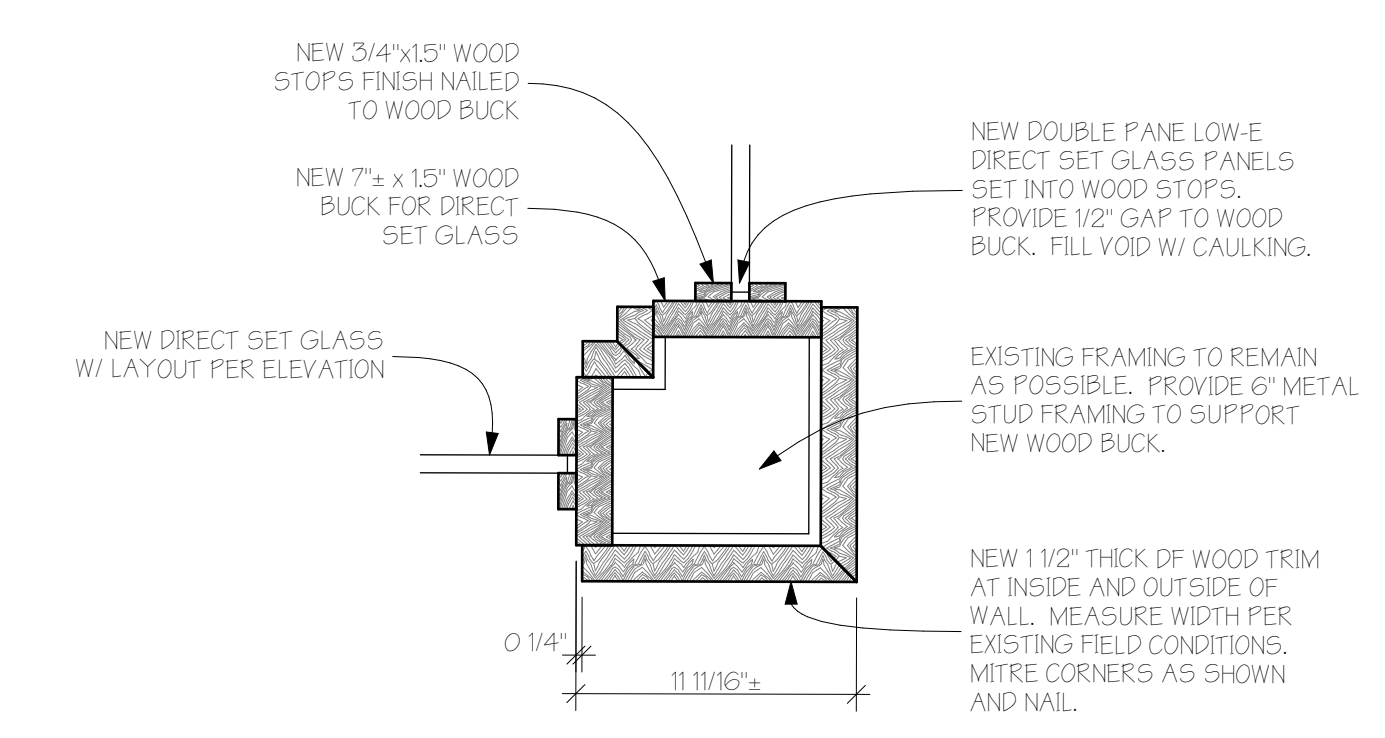


5 DETAIL
 SCALE: 1 1/2" = 1'-0"

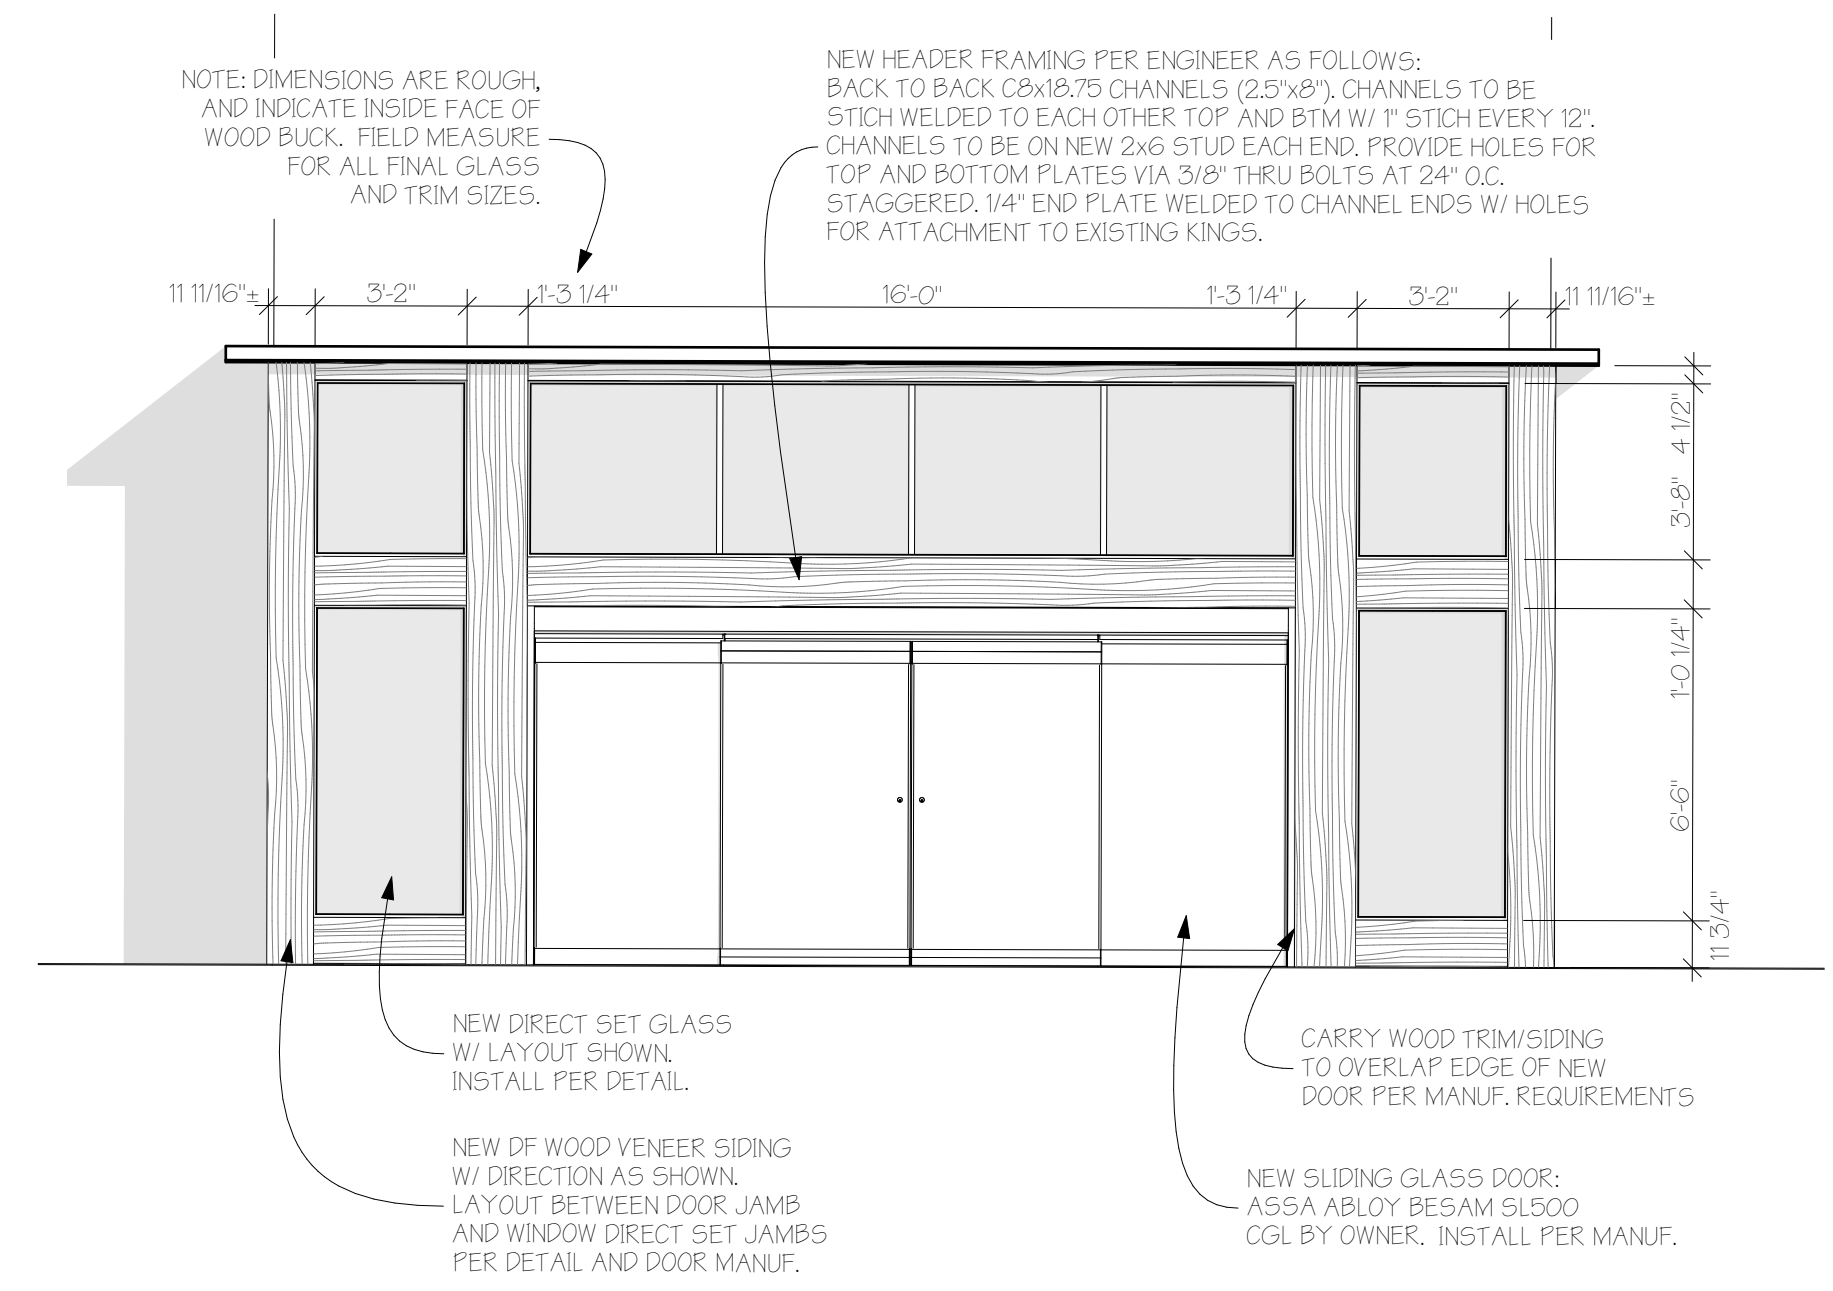

6 ENTRY EXTERIOR ELEVATION
 SCALE: 1/4" = 1'-0"

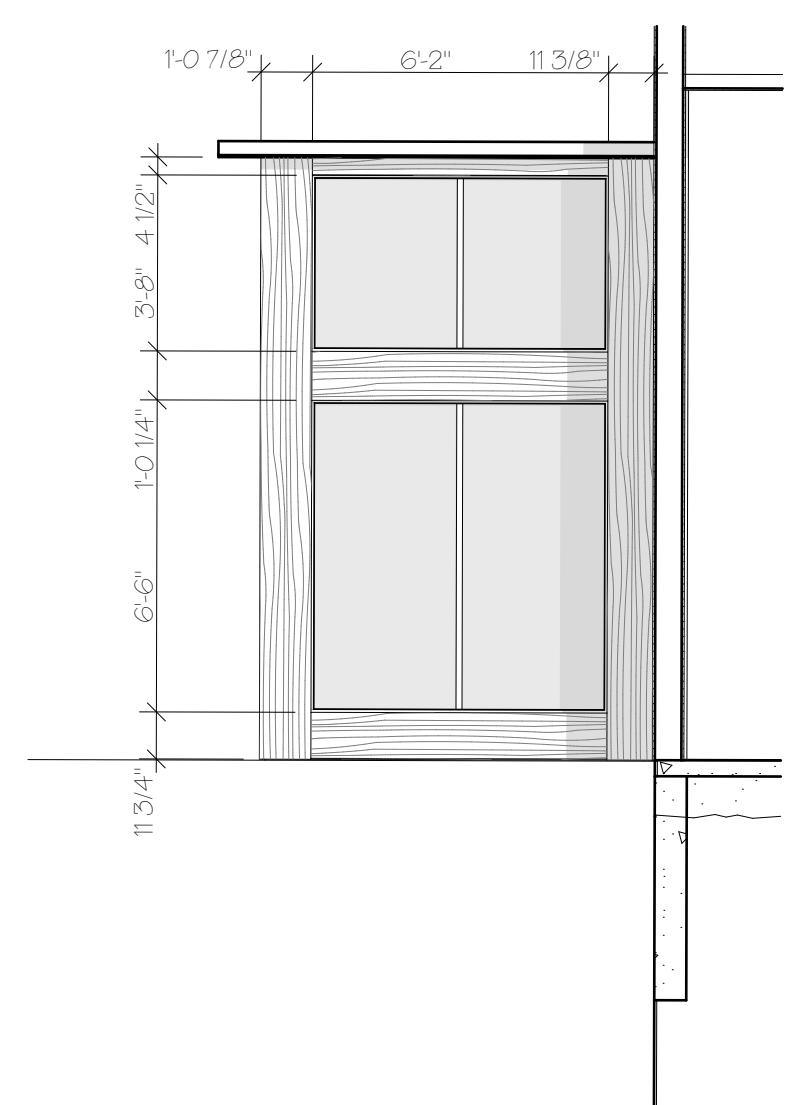

7 ENTRY EXTERIOR SIDE ELEVATION
 SCALE: 1/4" = 1'-0"

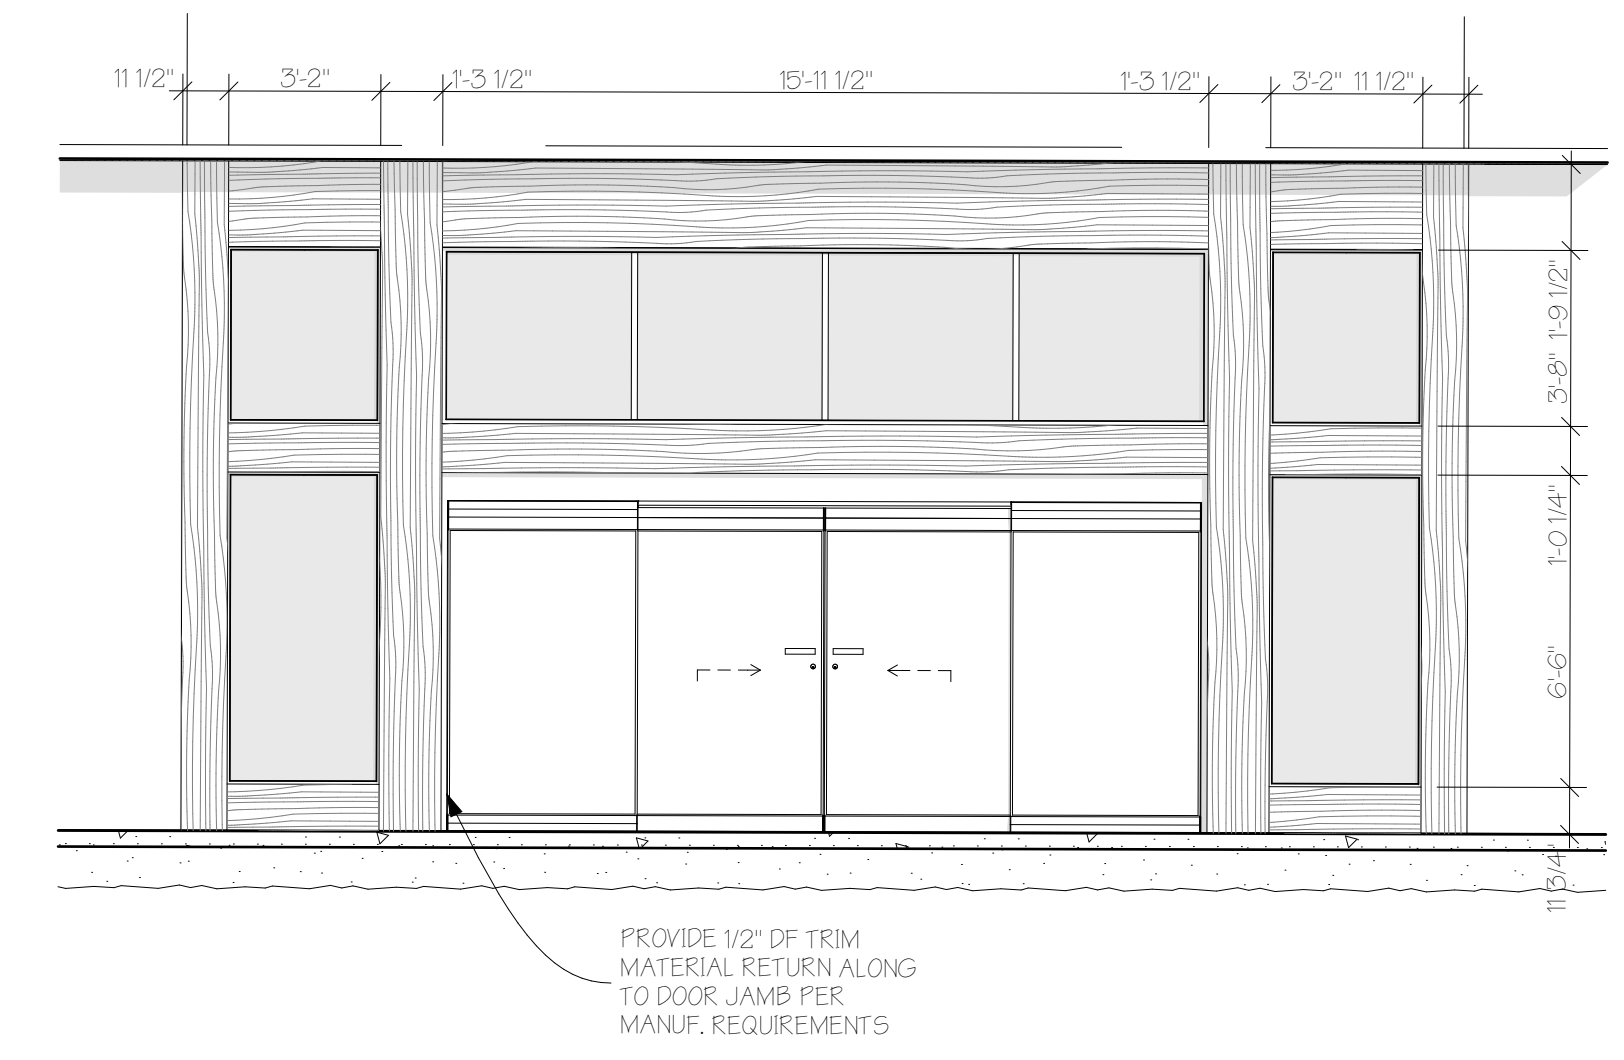

8 ENTRY INTERIOR ELEVATION
 SCALE: 1/4" = 1'-0"