


NOTE:

ALL GRADING & DRAINAGE DESIGN BY CIVIL
ENGINEER & SHALL BE CONSTRUCTED IN
ACCORDANCE W/ CIVIL DRAWINGS. WALL &
FOOTING HEIGHTS SHALL BE CONSTRUCTED IN
ACCORDANCE W/ GRADING & DRAINAGE PLAN.


NOTE:

SHEET AD-2 SHALL REPLACE
ORIGINAL SHEET AD-1 w/
BOULDER RETAINING WALLS

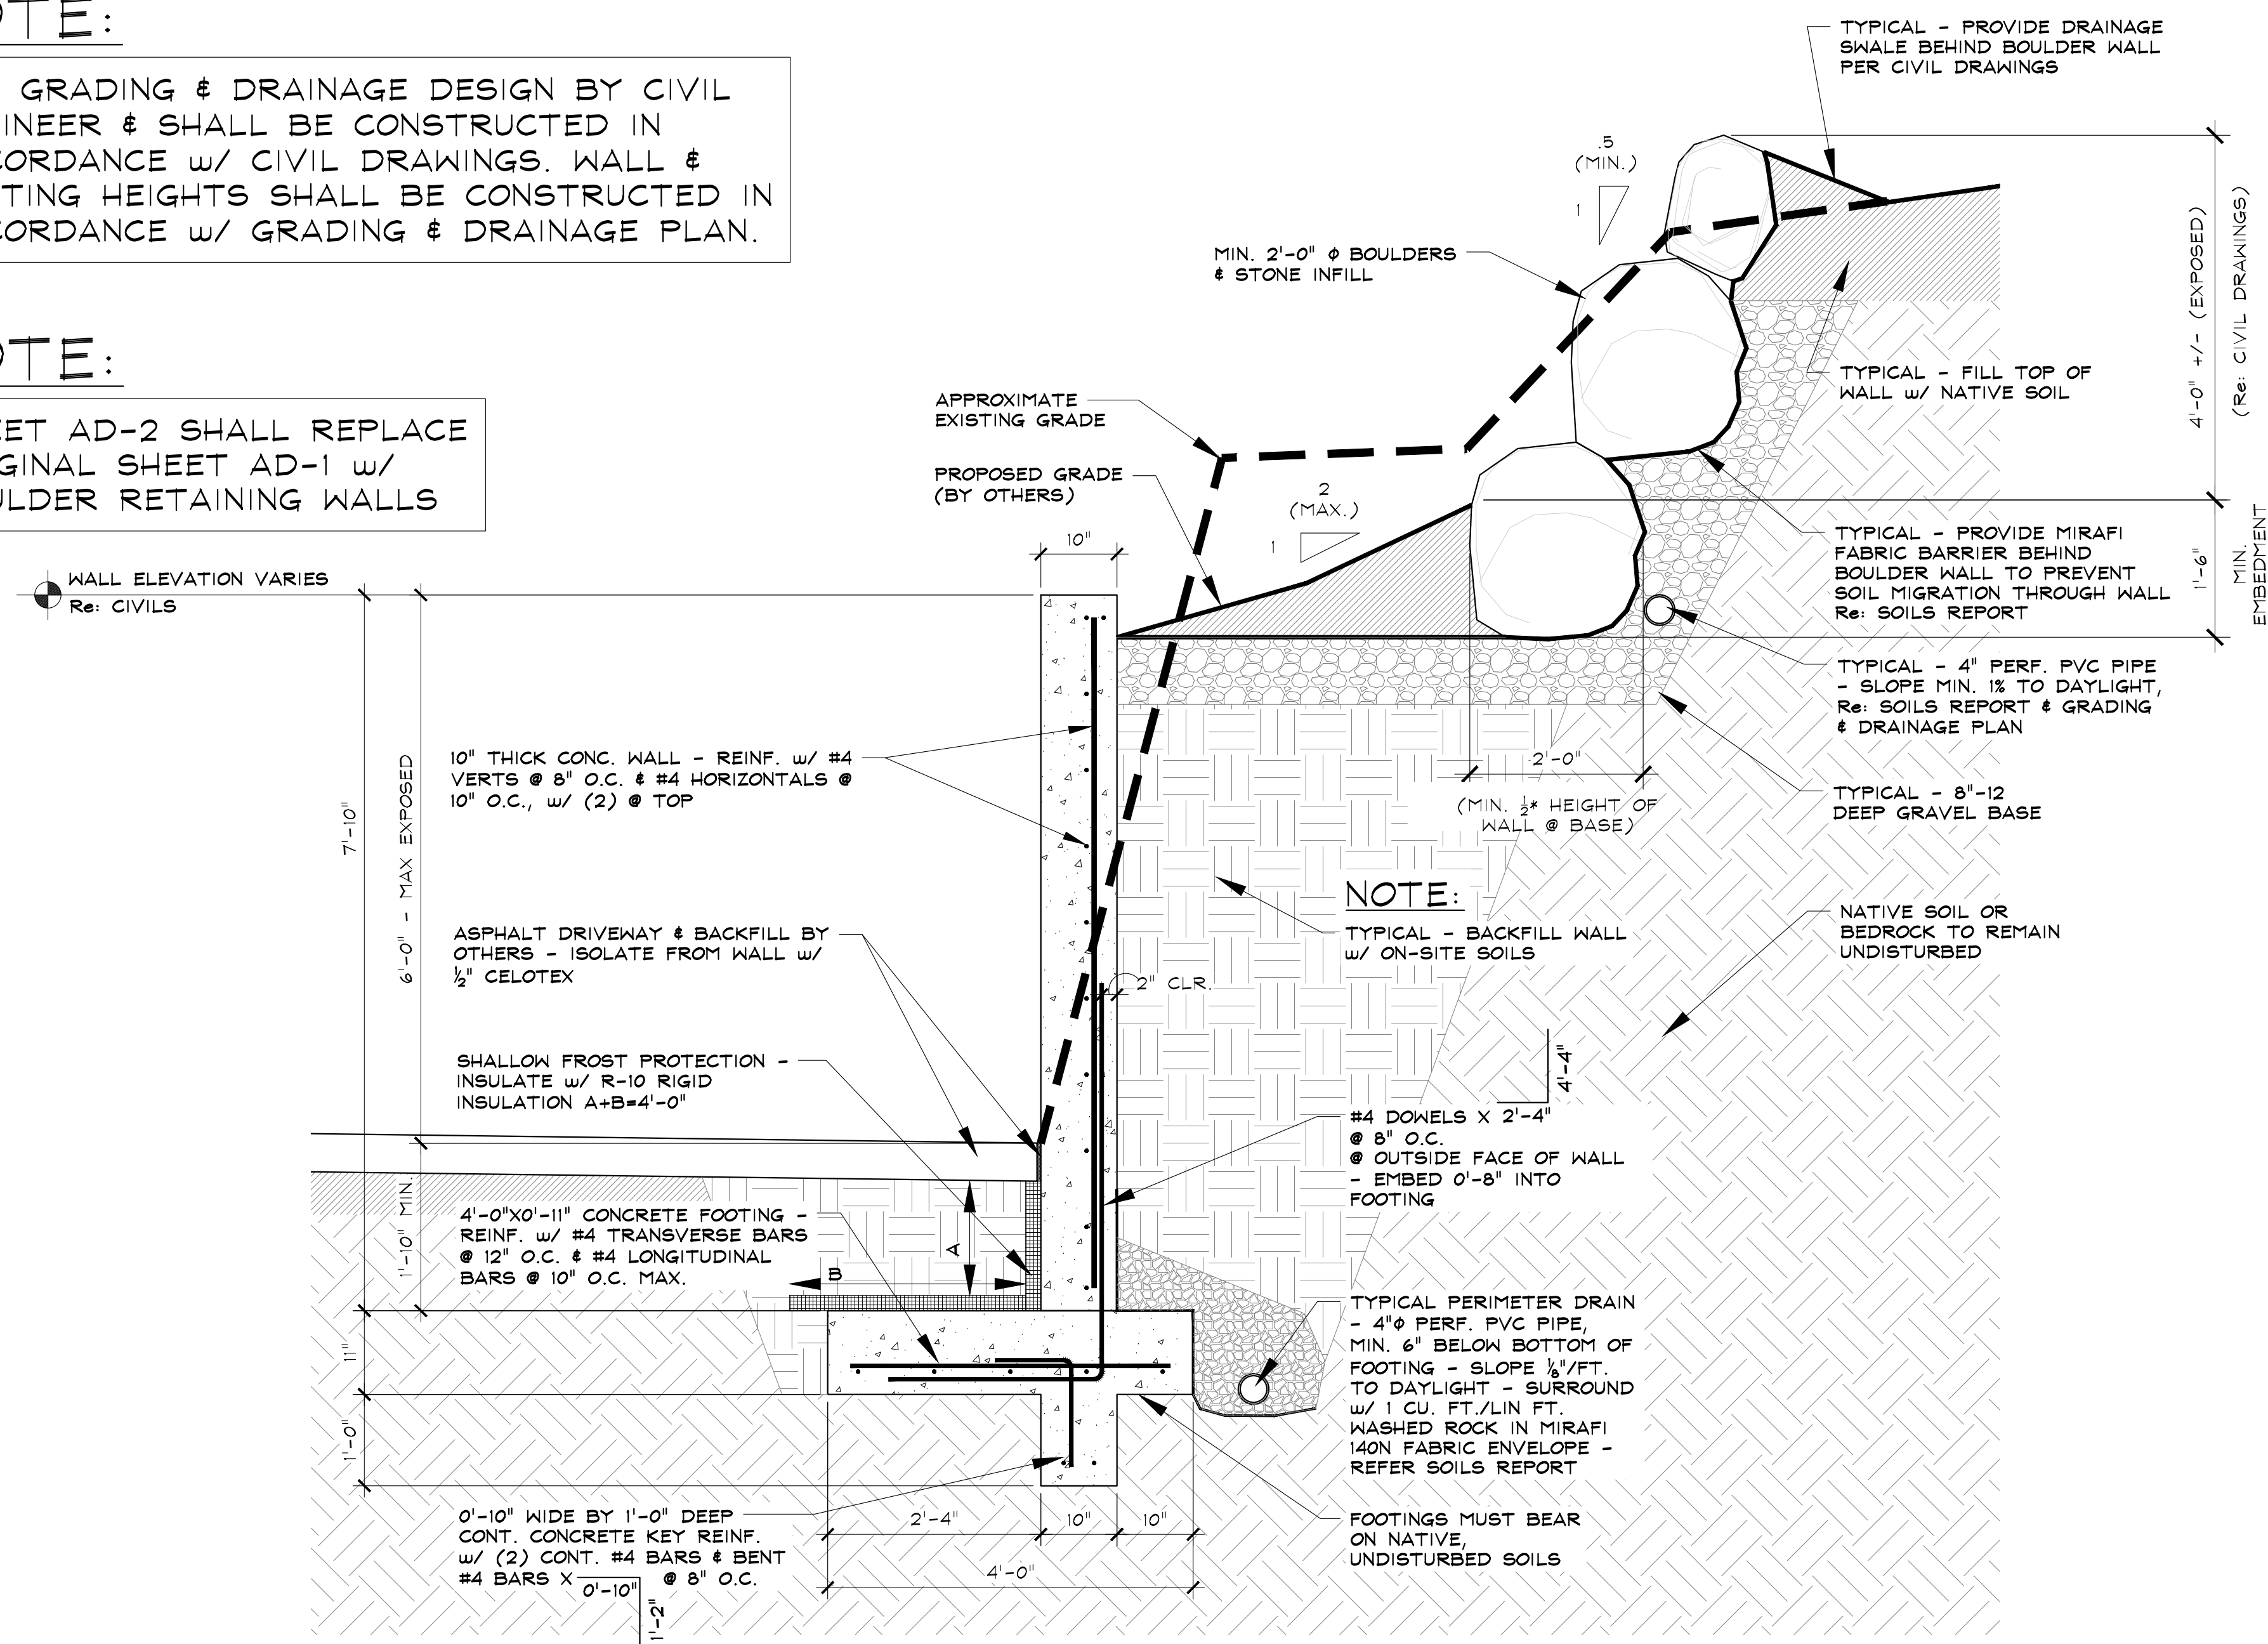

1 TYPICAL DRIVEWAY RETAINING WALL SECTION

SCALE: $\frac{3}{4}" = 1'-0"$

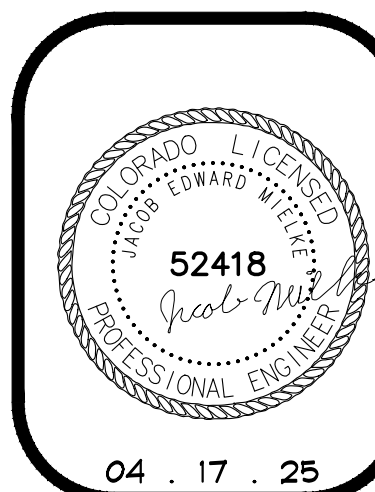

STEAMBOAT DUPLEX

150 STEAMBOAT BOULEVARD
STEAMBOAT SPRINGS, COLORADO

—•—
A NEW DUPLEX FOR:
DAN MCENTEE

ISSUE DATES

09 . 02 . 24	REVIEW	
09 . 04 . 24	PERMIT	
09 . 26 . 24	AD-1	
10 . 23 . 24	REVISION	
11 . 03 . 24	AD-2	
12 . 20 . 24	REVISION	
04 . 17 . 25	REVISION	

DRAWN BY: JEM
REVIEWED BY: CWM
PROJECT # 24042

DRIVEWAY
RETAINING WALL
SECTION

UAD-2