



NOT FOR CONSTRUCTION

RIVERVIEW
SITE E
STEAMBOAT SPRINGS, COLORADO

Issue Dates:	
DATE	DESCRIPTION

Project No.	2000-0622
Plot Date:	9/18/2025 1:30:08 PM
Drawn by:	Author
Checked by:	Checker
Approved by:	Approver

PERMIT SET
Sheet Title
SITE E - EXTERIOR ELEVATIONS - SIGNAGE

Sheet No.
SG005

NOT FOR CONSTRUCTION

RIVERVIEW
SITE E
STEAMBOAT SPRINGS, COLORADO

Issue Dates:	
DATE	DESCRIPTION

Project No.	2008-1923
Plot Date:	10/12/2025, 2:02:00 PM
Drawn by:	Author
Checked by:	Checker
Approved by:	Approver
PERMIT SET	


Sheet Title
SITE E - EXTERIOR ELEVATIONS - SIGNAGE

Sheet No.
SG006




2 LOT E - SOUTH-EAST ELEVATION (FRONT) (SIGNAGE) ENLARGED

SCALE: 1/8" = 1'-0"

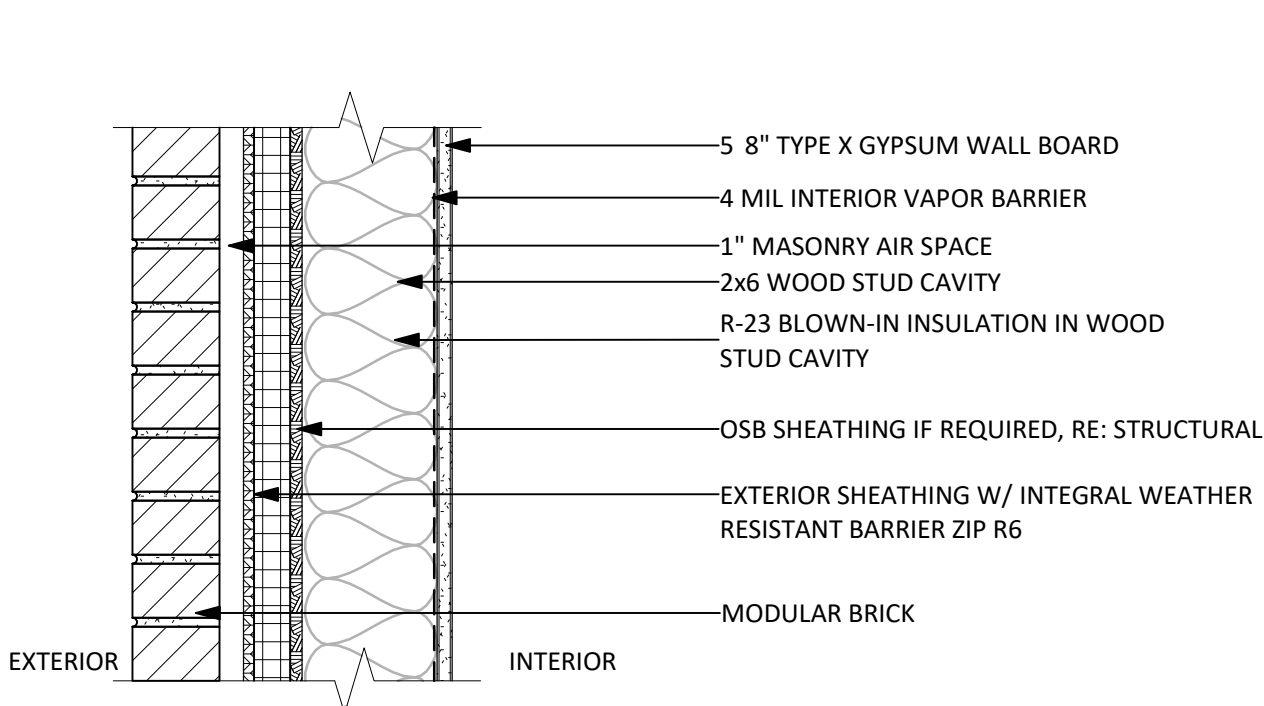


#	FRAMING	WIDTH	FIRE RATING	DESIGN	STC
E1	2X6	14"	1 HR	UL-U344	
E1A	2X6	7 1/16"	1 HR	UL-U344	

E1 EXTERIOR WALL - BRICK

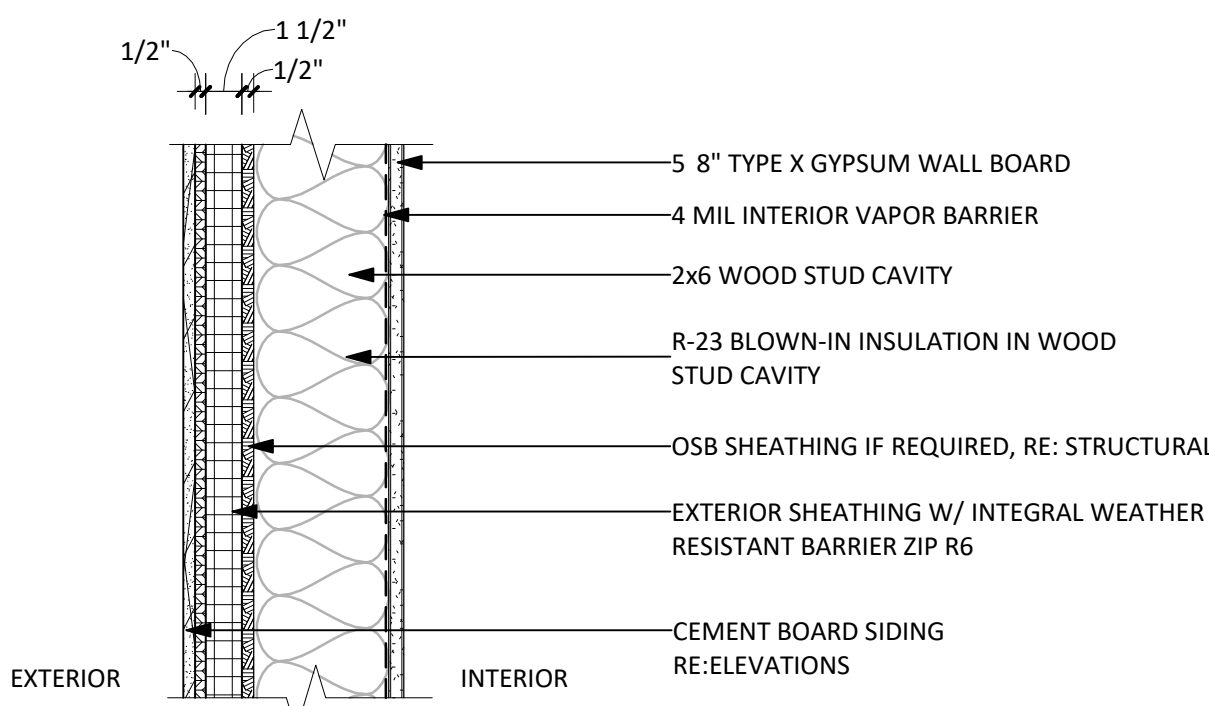


#	FRAMING	WIDTH	FIRE RATING	DESIGN	STC
E2	2X6	6 9/16"	1 HR	UL-U344	
E2A	2X6	7 1/16"	1 HR	UL-U344	

E2 EXTERIOR WALL - PANEL SIDING

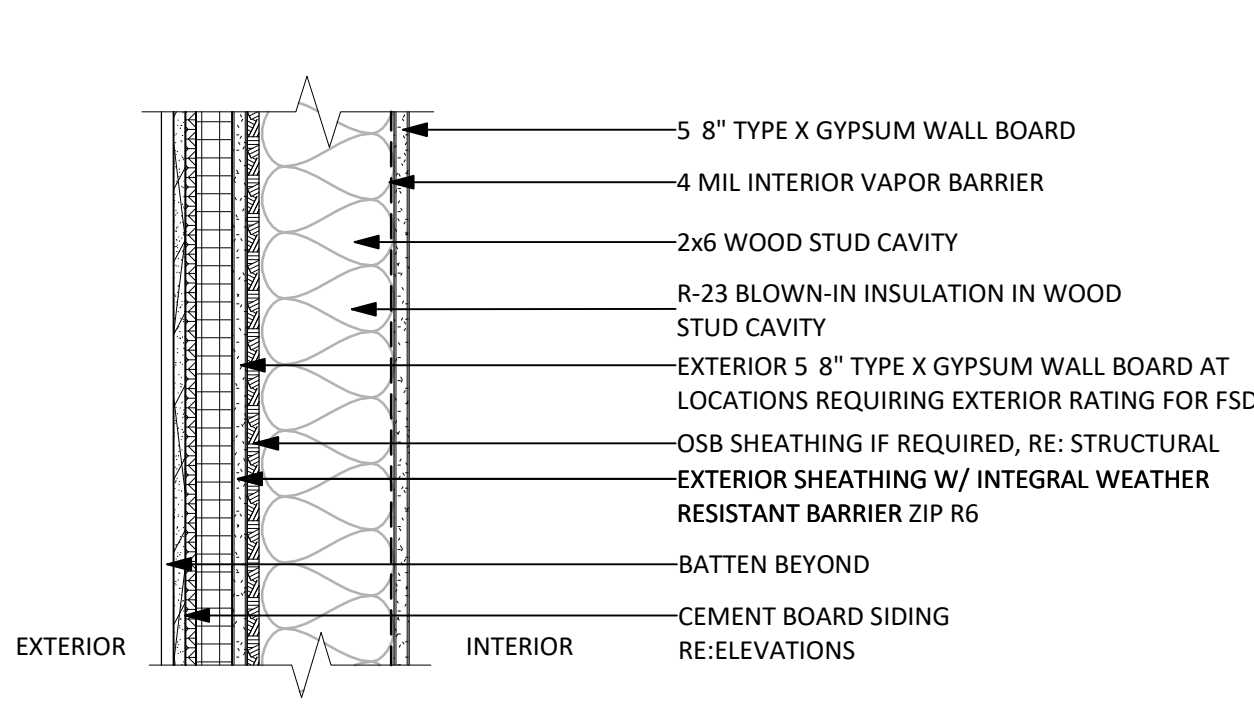

#	FRAMING	WIDTH	FIRE RATING	DESIGN	STC
E3	2X6	6 9/16"	1 HR	UL-U344	
E3A	2X6	7 1/16"	1 HR	UL-U344	

E3 EXTERIOR WALL - BOARD & BATTEN

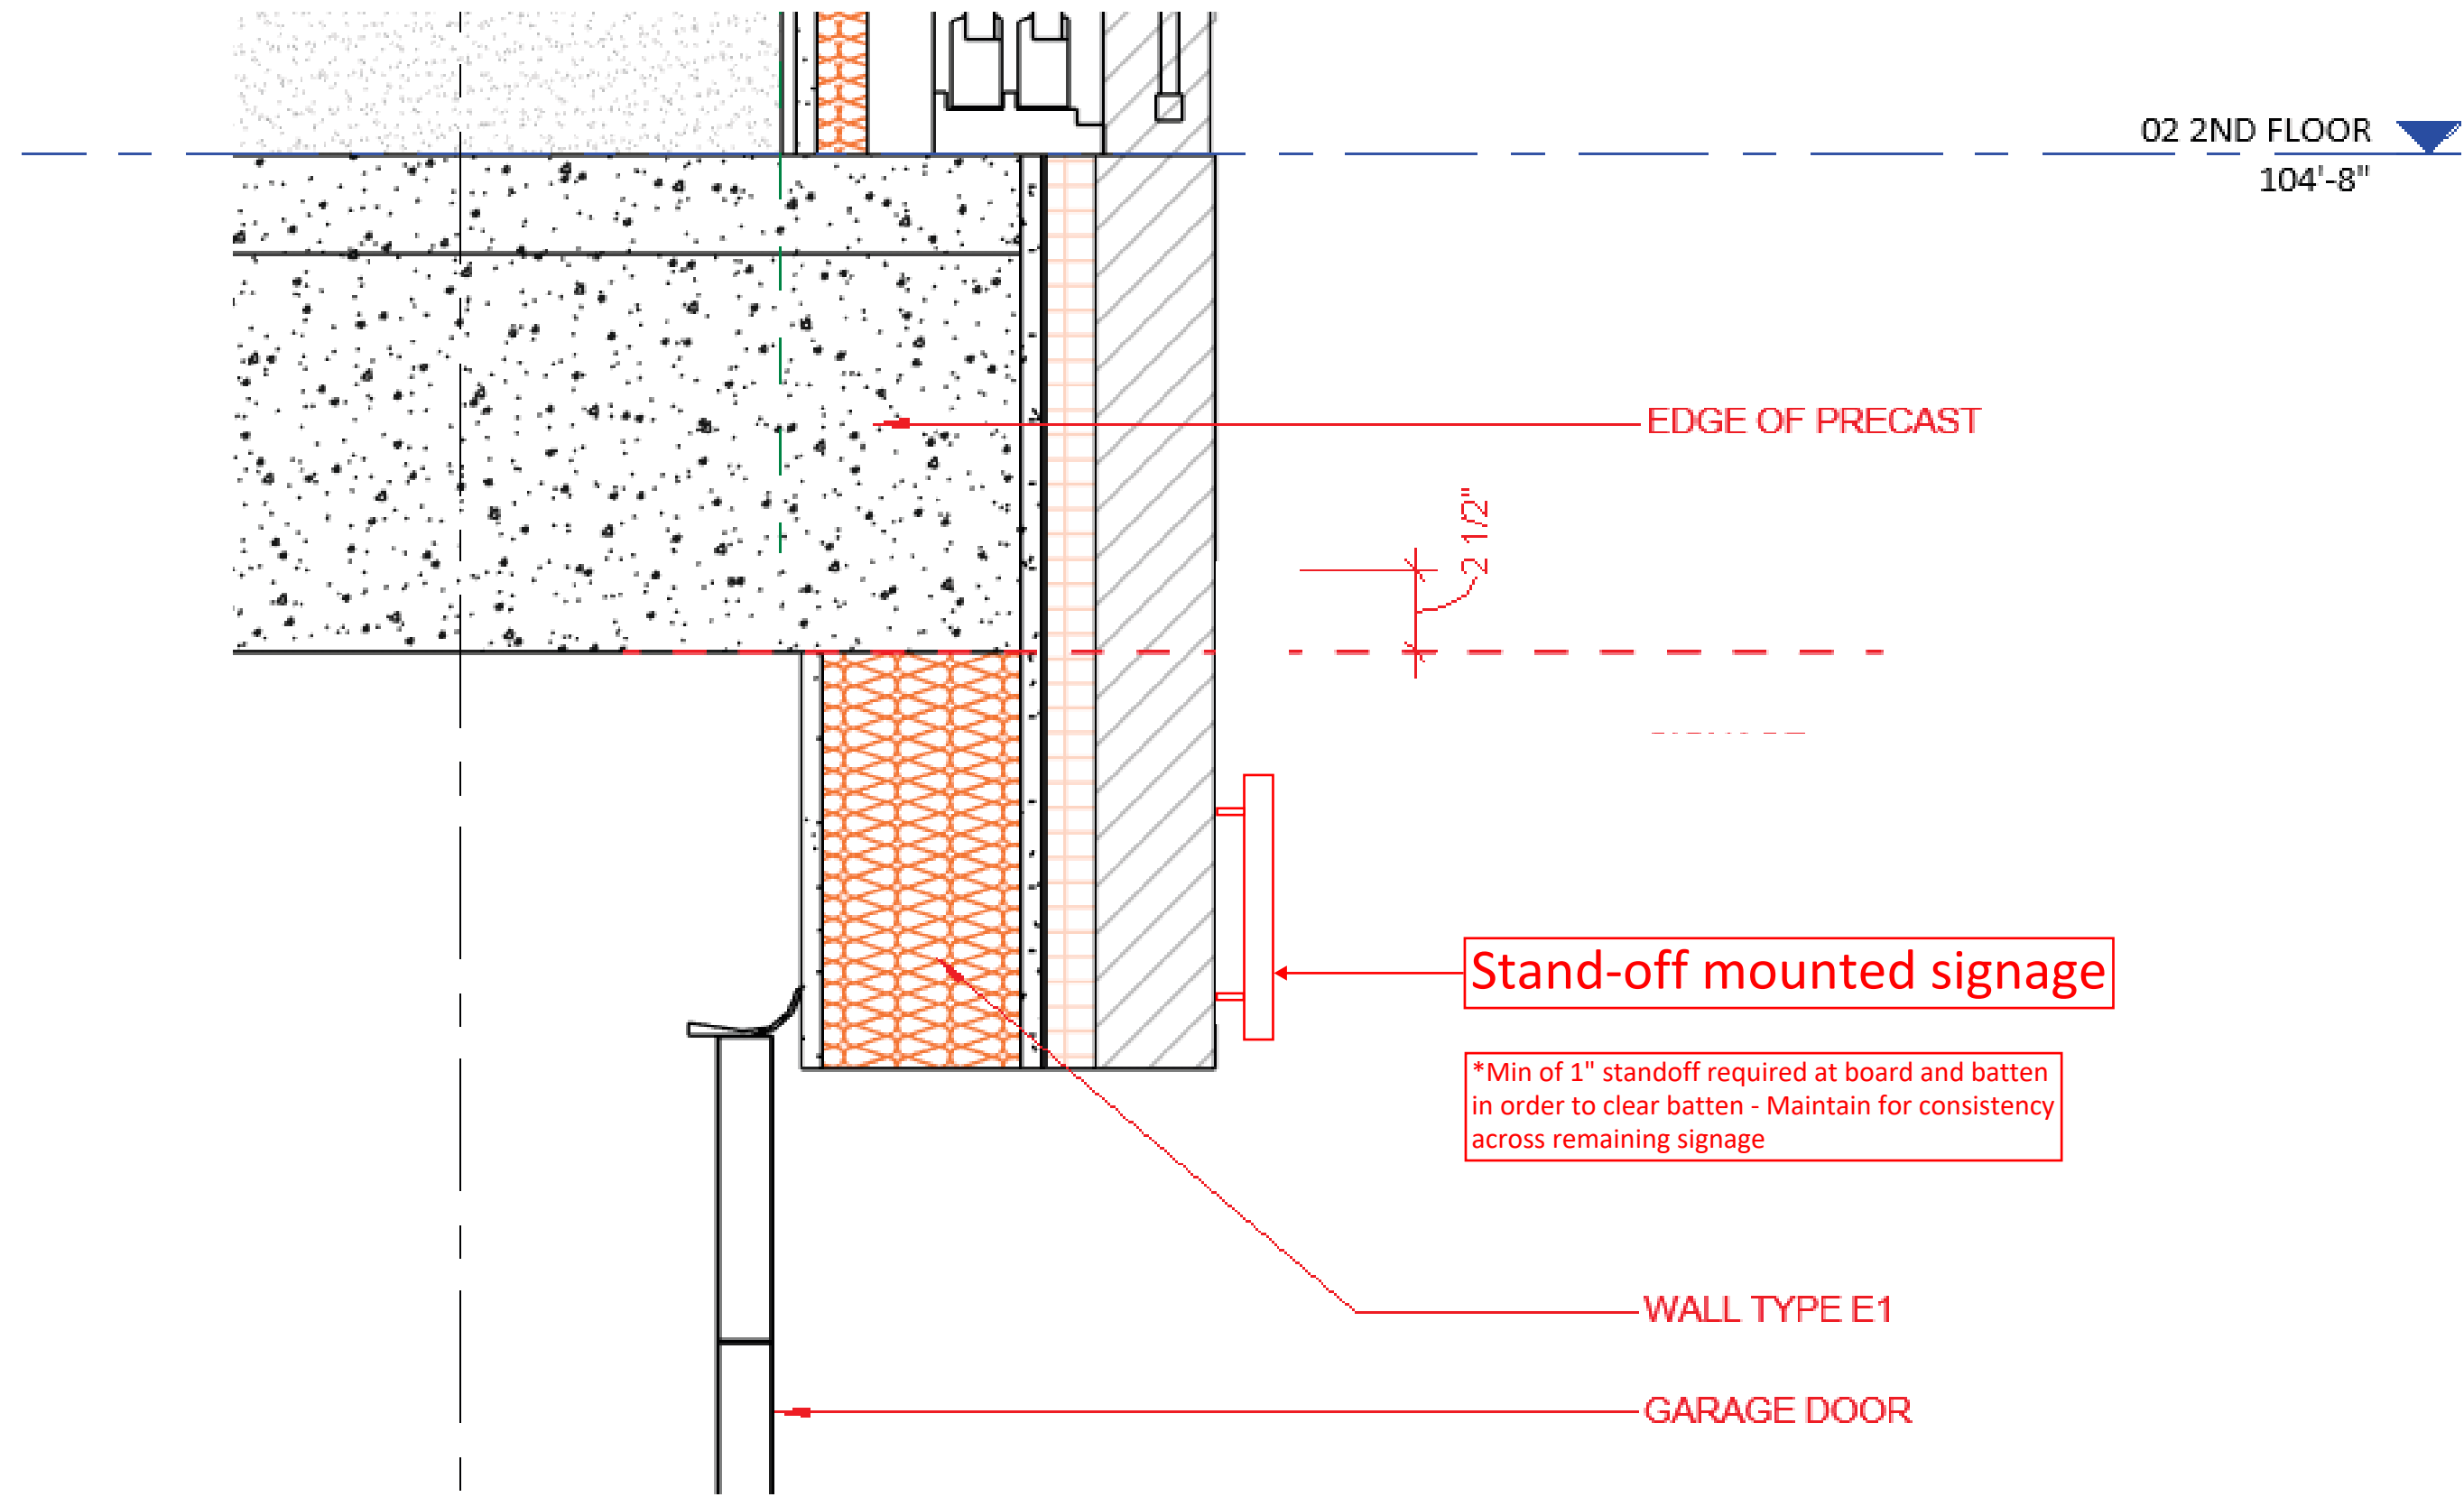

DETAIL 1