


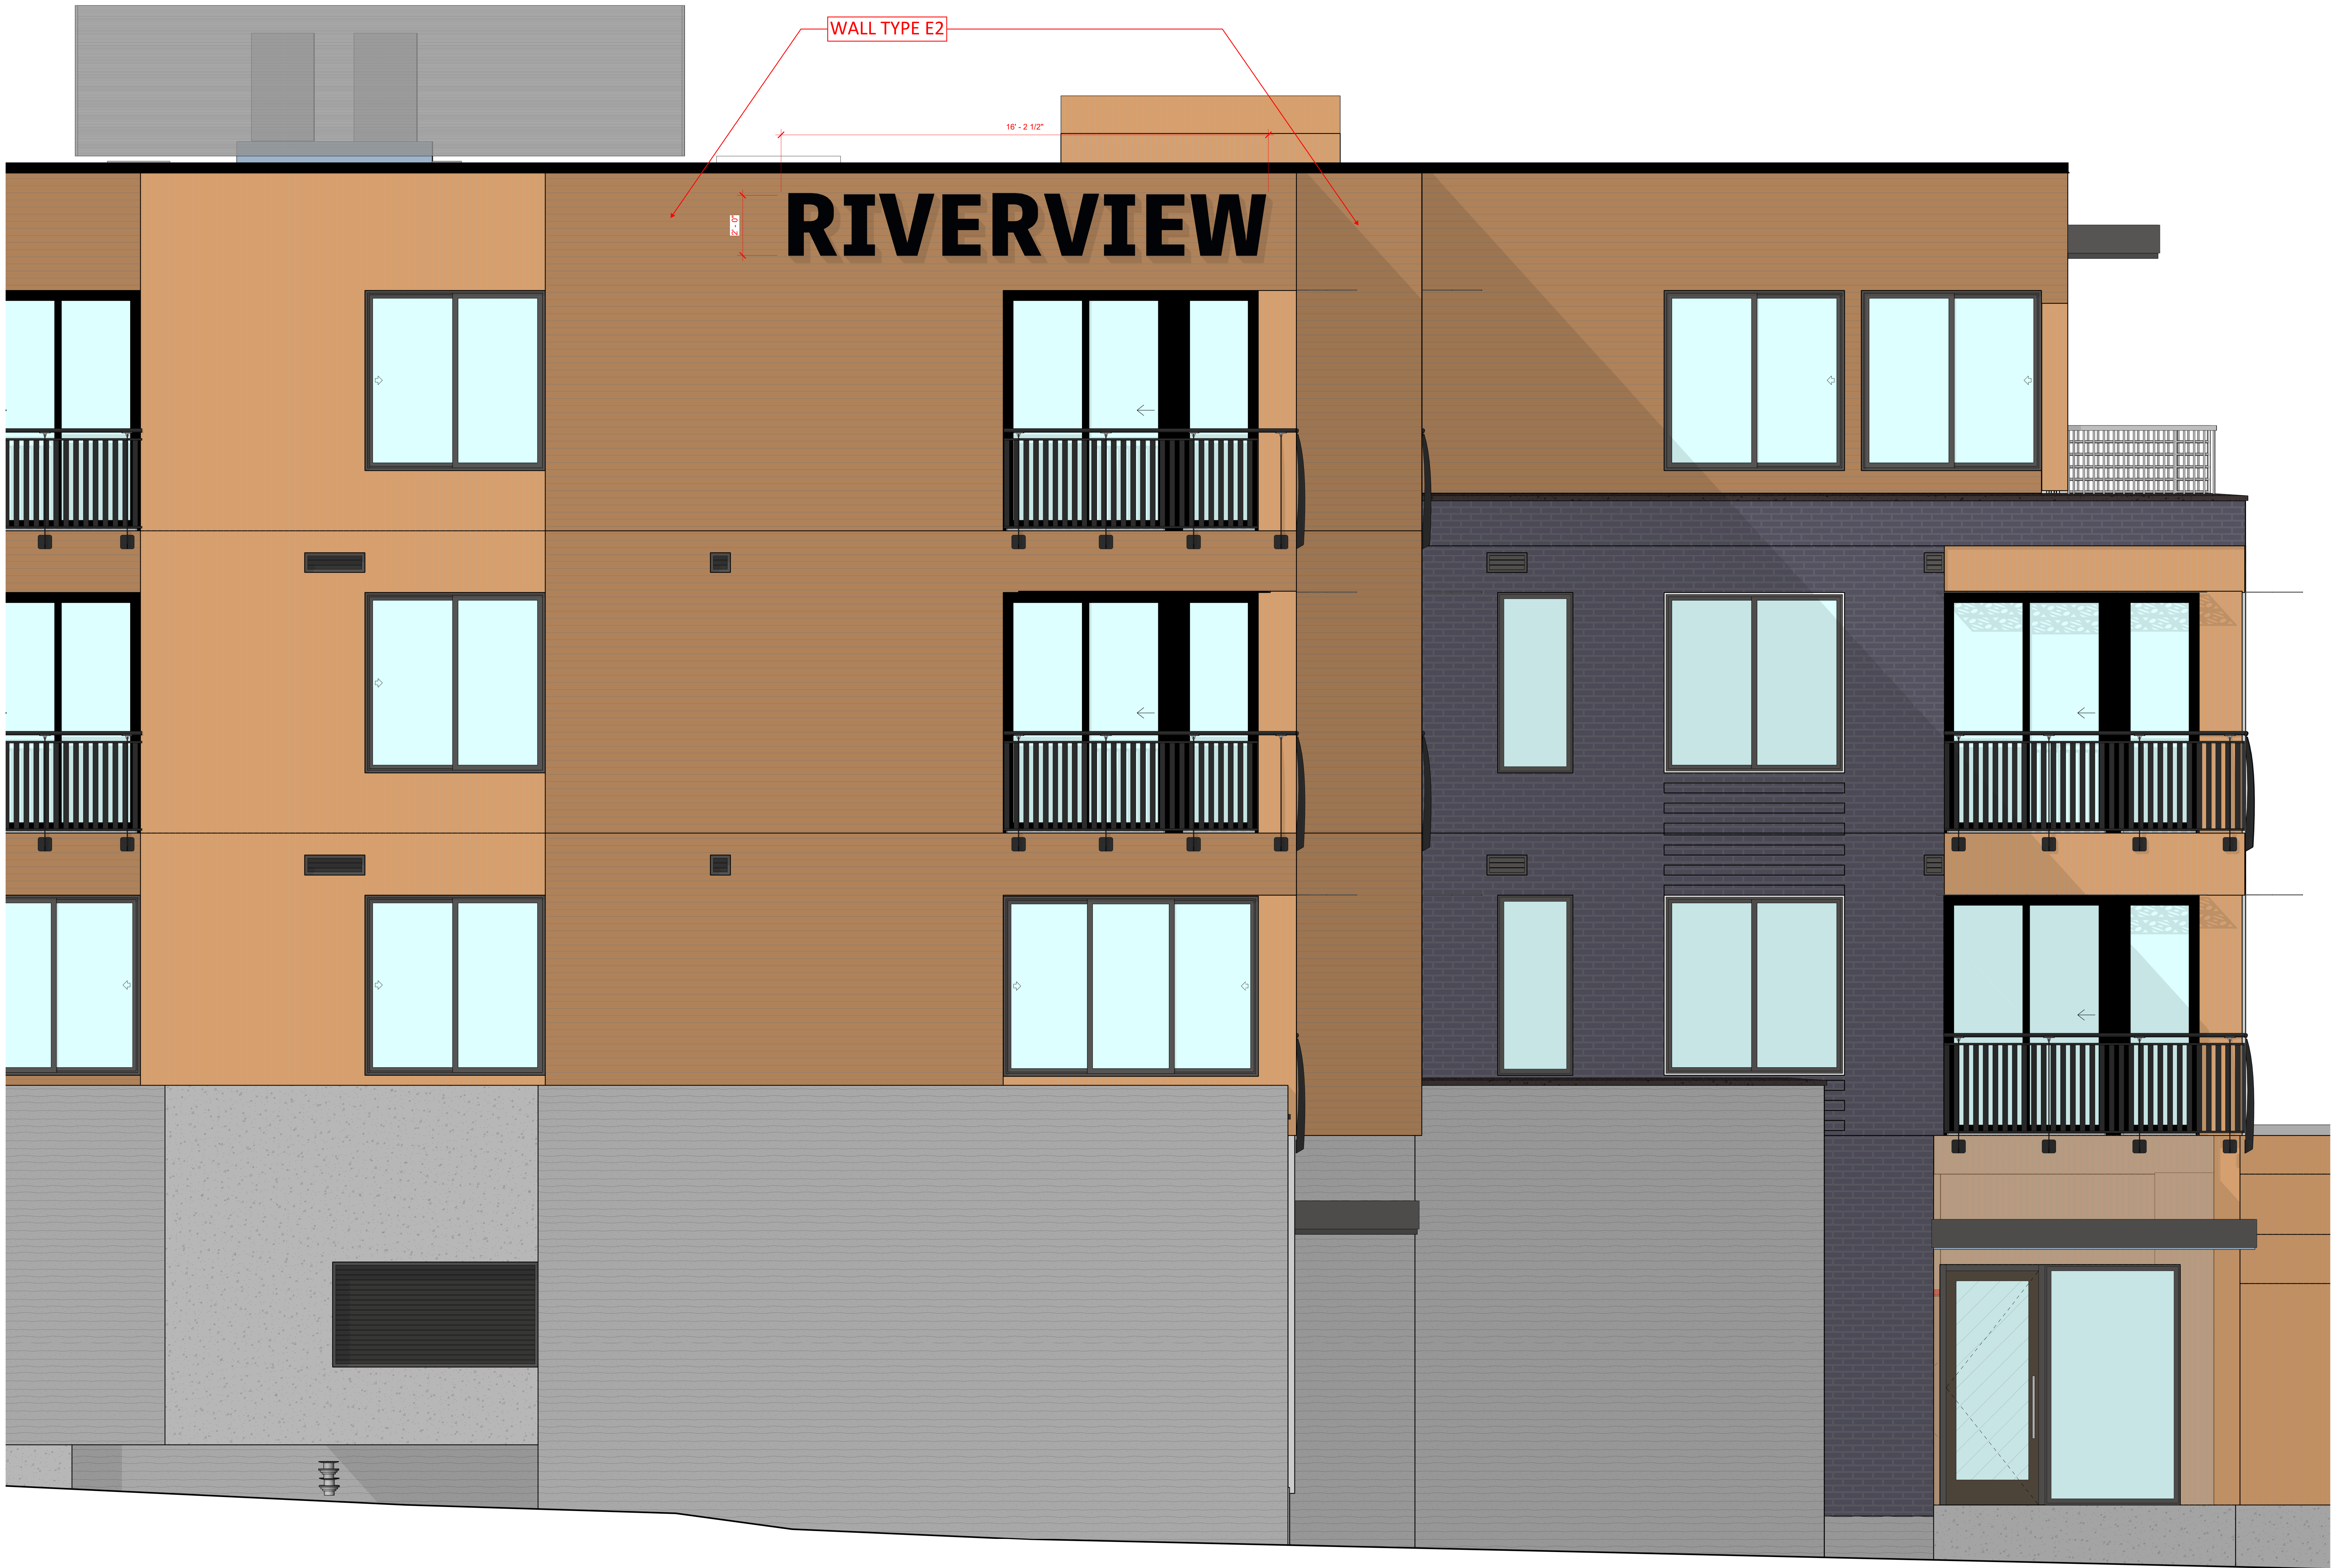

NOT FOR CONSTRUCTION

RIVERVIEW
SITE E
STEAMBOAT SPRINGS, COLORADO

Issue Dates:	
DATE	DESCRIPTION

Project No.	2000-0622
Plot Date:	9/18/2025 1:30:08 PM
Drawn by:	Author
Checked by:	Checker
Approved by:	Approver

PERMIT SET	
Sheet Title	
SITE E - EXTERIOR ELEVATIONS - SIGNAGE	

Sheet No.
SG005

NOT FOR CONSTRUCTION

RIVERVIEW
SITE E
STEAMBOAT SPRINGS, COLORADO

Issue Dates:	
DATE	DESCRIPTION

Project No. 2008-1923
Plot Date: 10/12/2025, 2:02:00 PM
Drawn by: Author
Checked by: Checker
Approved by: Approver
PERMIT SET

Sheet Title
SITE E - EXTERIOR
ELEVATIONS - SIGNAGE

Sheet No.
SG006



2 LOT E - SOUTH-EAST ELEVATION (FRONT) (SIGNAGE) ENLARGED

SCALE: 1/8" = 1'-0"



RIVERVIEW
SITE B
STEAMBOAT SPRINGS, COLORADO

Issue Dates:	
DATE	DESCRIPTION
05/10/2024	FOR CONSTRUCTION
07/10/2024	ASI #1
01/16/2025	ASI #3
07/18/2025	ASI #5
09/11/2025	ASI #6

Project No.	2000-0622
Plot Date:	9/18/2025 1:49:01 PM
Drawn by:	AE
Checked by:	AE
Approved by:	NS
PERMIT SET	

Sheet Title
SITE B - EXTERIOR
ELEVATIONS - SIGNAGE

Sheet No.
SG007



LOT B - SOUTH-EAST ELEVATION (3RD ST) - SIGNAGE - ENLARGED
SCALE: 1/2" = 1'-0"


RIVERVIEW
SITE B
STEAMBOAT SPRINGS, COLORADO

Issue Dates:	
DATE	DESCRIPTION
05/11/2024	FOR CONSTRUCTION
07/11/2024	ASI #1
01/16/2025	ASI #3
07/18/2025	ASI #5
09/11/2025	ASI #6

Project No.	2000-0622
Plot Date:	9/18/2025 1:50:04 PM
Drawn by:	AE
Checked by:	AE
Approved by:	NS
PERMIT SET	


Sheet Title
SITE B - EXTERIOR
ELEVATIONS - SIGNAGE

Sheet No.
SG008

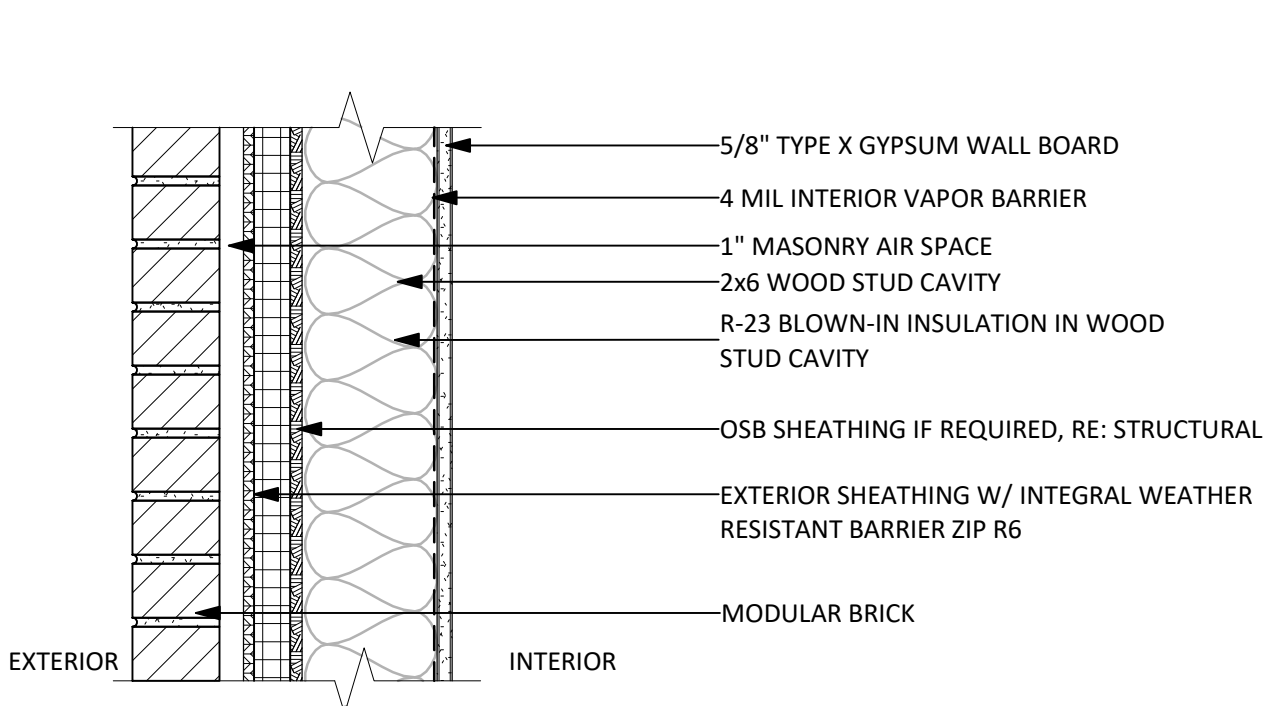


#	FRAMING	WIDTH	FIRE RATING	DESIGN	STC
E1	2X6	14"	1 HR	UL-US44	
E1A	2X6	7 1/16"	1 HR	UL-US44	

E1 EXTERIOR WALL - BRICK

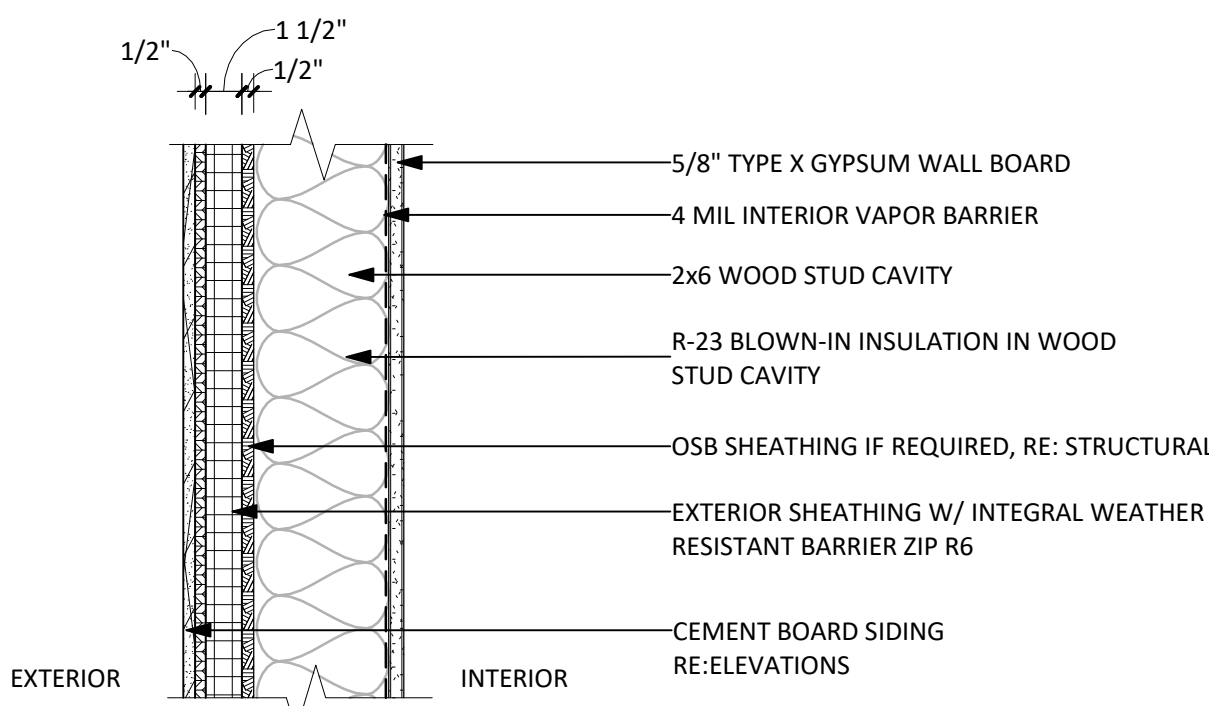


#	FRAMING	WIDTH	FIRE RATING	DESIGN	STC
E2	2X6	6 9/16"	1 HR	UL-US44	
E2A	2X6	7 1/16"	1 HR	UL-US44	

E2 EXTERIOR WALL - PANEL SIDING

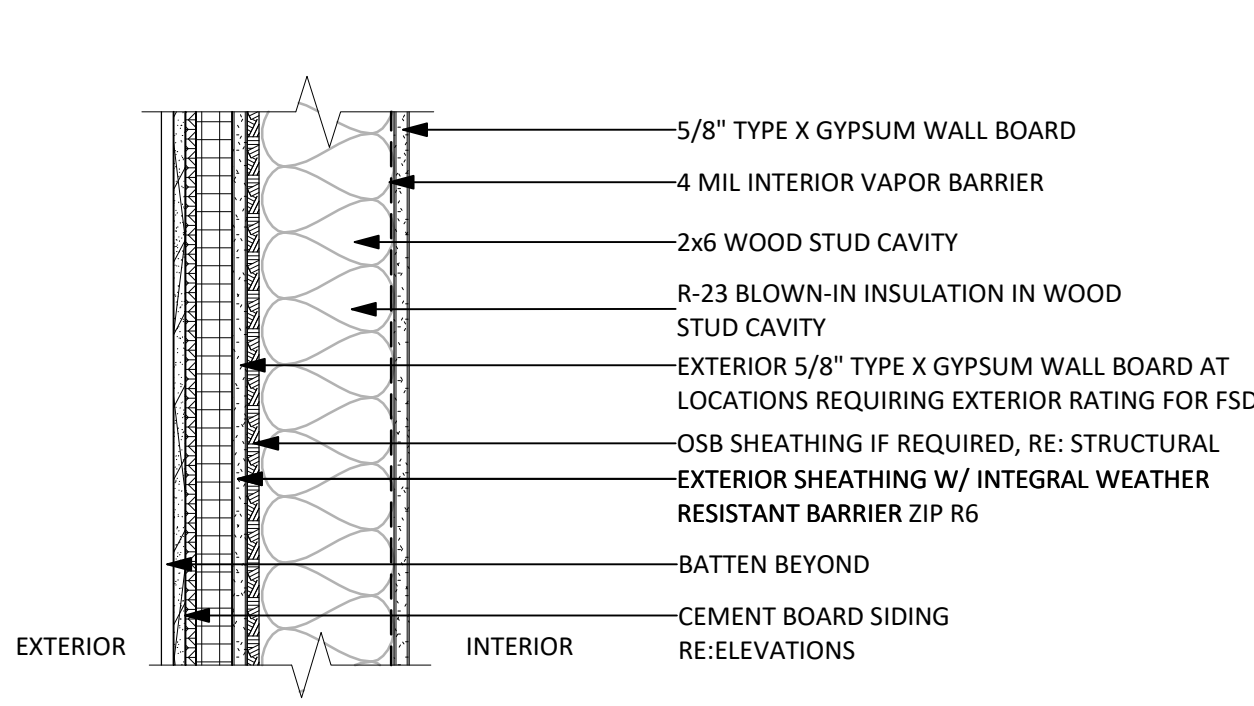

#	FRAMING	WIDTH	FIRE RATING	DESIGN	STC
E3	2X6	6 9/16"	1 HR	UL-US44	
E3A	2X6	7 1/16"	1 HR	UL-US44	

E3 EXTERIOR WALL - BOARD & BATTEN

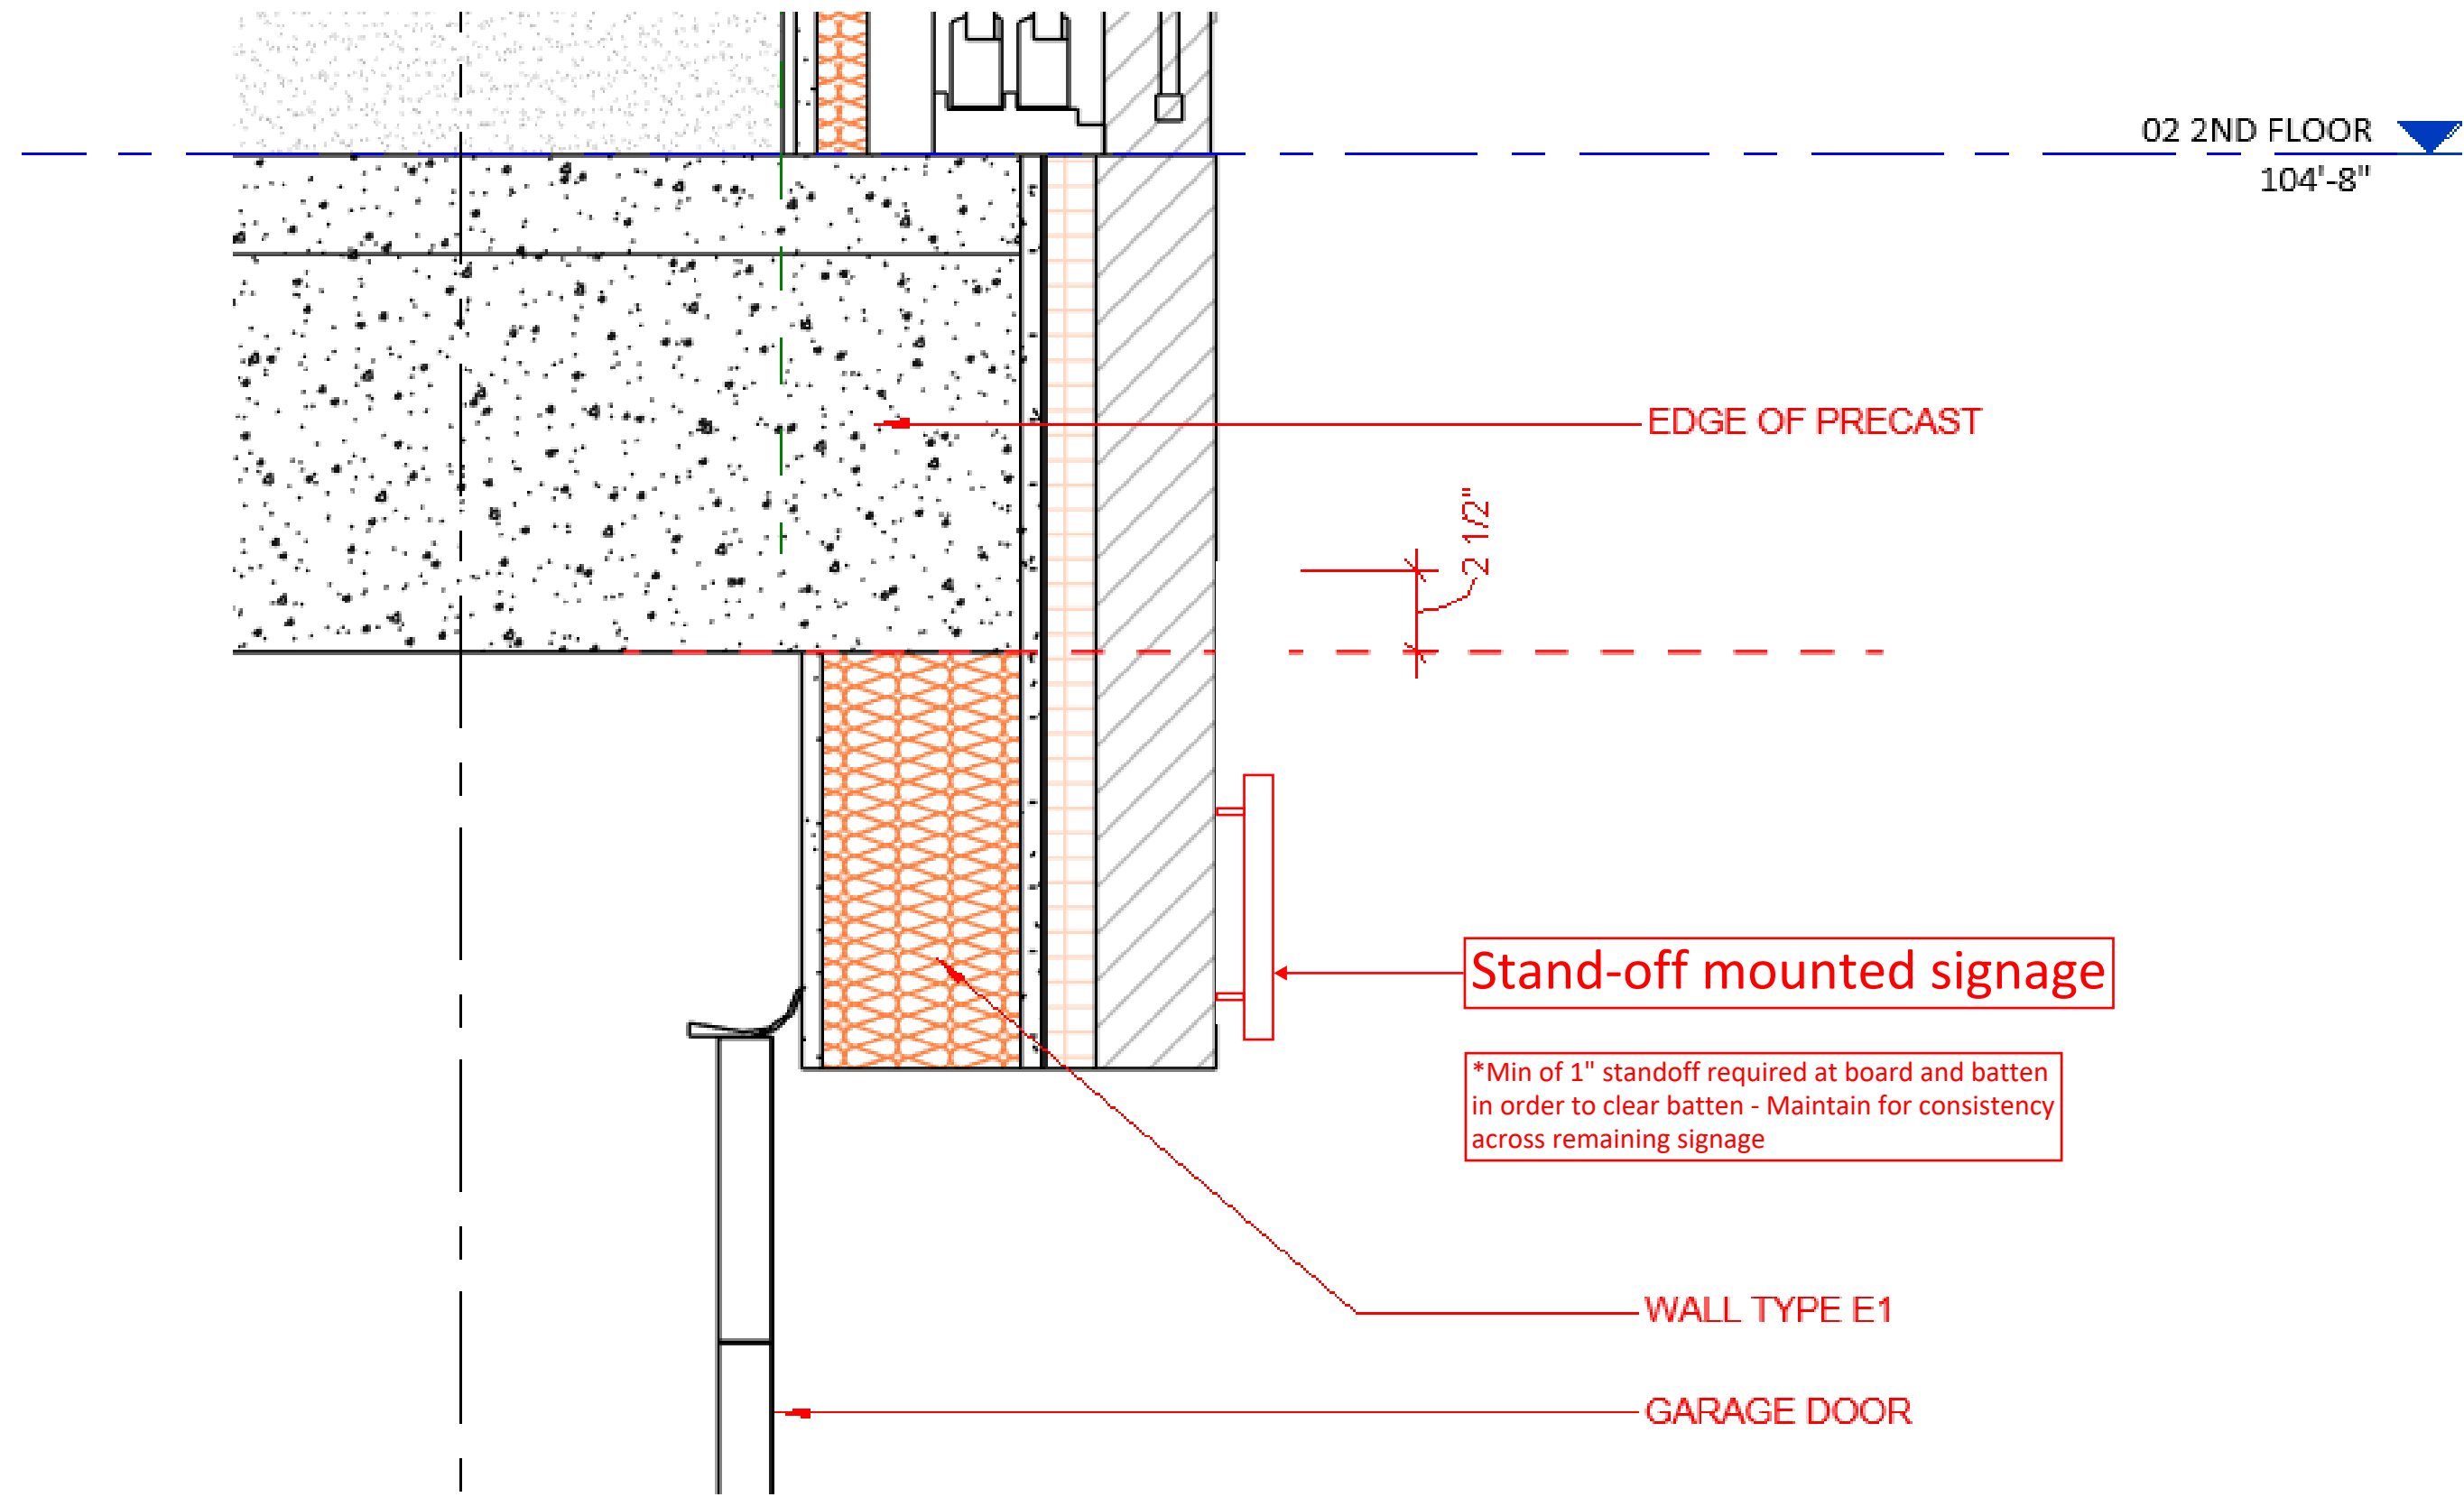

DETAIL 1