



NOT FOR CONSTRUCTION

RIVERVIEW  
SITE E  
STEAMBOAT SPRINGS, COLORADO

| Issue Dates: |             |
|--------------|-------------|
| DATE         | DESCRIPTION |

|              |                      |
|--------------|----------------------|
| Project No.  | 2000-0622            |
| Plot Date:   | 9/18/2025 1:30:08 PM |
| Drawn by:    | Author               |
| Checked by:  | Checker              |
| Approved by: | Approver             |

| PERMIT SET                                |  |
|-------------------------------------------|--|
| Sheet Title                               |  |
| SITE E - EXTERIOR<br>ELEVATIONS - SIGNAGE |  |

|           |
|-----------|
| Sheet No. |
| SG005     |

NOT FOR CONSTRUCTION

RIVERVIEW  
SITE E  
STEAMBOAT SPRINGS, COLORADO

| Issue Dates: |             |
|--------------|-------------|
| DATE         | DESCRIPTION |

|              |                        |
|--------------|------------------------|
| Project No.  | 2008-1923              |
| Plot Date:   | 10/12/2025, 2:02:00 PM |
| Drawn by:    | Author                 |
| Checked by:  | Checker                |
| Approved by: | Approver               |
| PERMIT SET   |                        |

|                                           |
|-------------------------------------------|
| Sheet Title                               |
| SITE E - EXTERIOR<br>ELEVATIONS - SIGNAGE |

|           |
|-----------|
| Sheet No. |
| SG006     |



2 LOT E - SOUTH-EAST ELEVATION (FRONT) (SIGNAGE) ENLARGED

SCALE: 1/8" = 1'-0"



LOT B - SOUTH-WEST ELEVATION (FRONT) - SIGNAGE - ENLARGED  
SCALE: 1/2" = 1'-0"

RIVERVIEW  
SITE B  
STEAMBOAT SPRINGS, COLORADO

| Issue Dates: |                  |
|--------------|------------------|
| DATE         | DESCRIPTION      |
| 05/10/2024   | FOR CONSTRUCTION |
| 07/10/2024   | ASI #1           |
| 01/16/2025   | ASI #3           |
| 07/18/2025   | ASI #5           |
| 08/11/2025   | ASI #6           |

|              |                      |
|--------------|----------------------|
| Project No.  | 2000-0622            |
| Plot Date:   | 9/18/2025 1:49:01 PM |
| Drawn by:    | AE                   |
| Checked by:  | AE                   |
| Approved by: | NS                   |
| PERMIT SET   |                      |

Sheet Title  
SITE B - EXTERIOR  
ELEVATIONS - SIGNAGE

Sheet No.  
**SG007**



LOT B - SOUTH-EAST ELEVATION (3RD ST) - SIGNAGE - ENLARGED  
SCALE: 1/2" = 1'-0"


RIVERVIEW  
SITE B  
STEAMBOAT SPRINGS, COLORADO

| Issue Dates: |                  |
|--------------|------------------|
| DATE         | DESCRIPTION      |
| 05/10/2024   | FOR CONSTRUCTION |
| 07/10/2024   | ASI #1           |
| 01/16/2025   | ASI #3           |
| 07/18/2025   | ASI #5           |
| 09/11/2025   | ASI #6           |

|              |                      |
|--------------|----------------------|
| Project No.  | 2000-0622            |
| Plot Date:   | 9/18/2025 1:50:04 PM |
| Drawn by:    | AE                   |
| Checked by:  | AE                   |
| Approved by: | NS                   |
| PERMIT SET   |                      |


Sheet Title  
SITE B - EXTERIOR  
ELEVATIONS - SIGNAGE

Sheet No.  
SG008

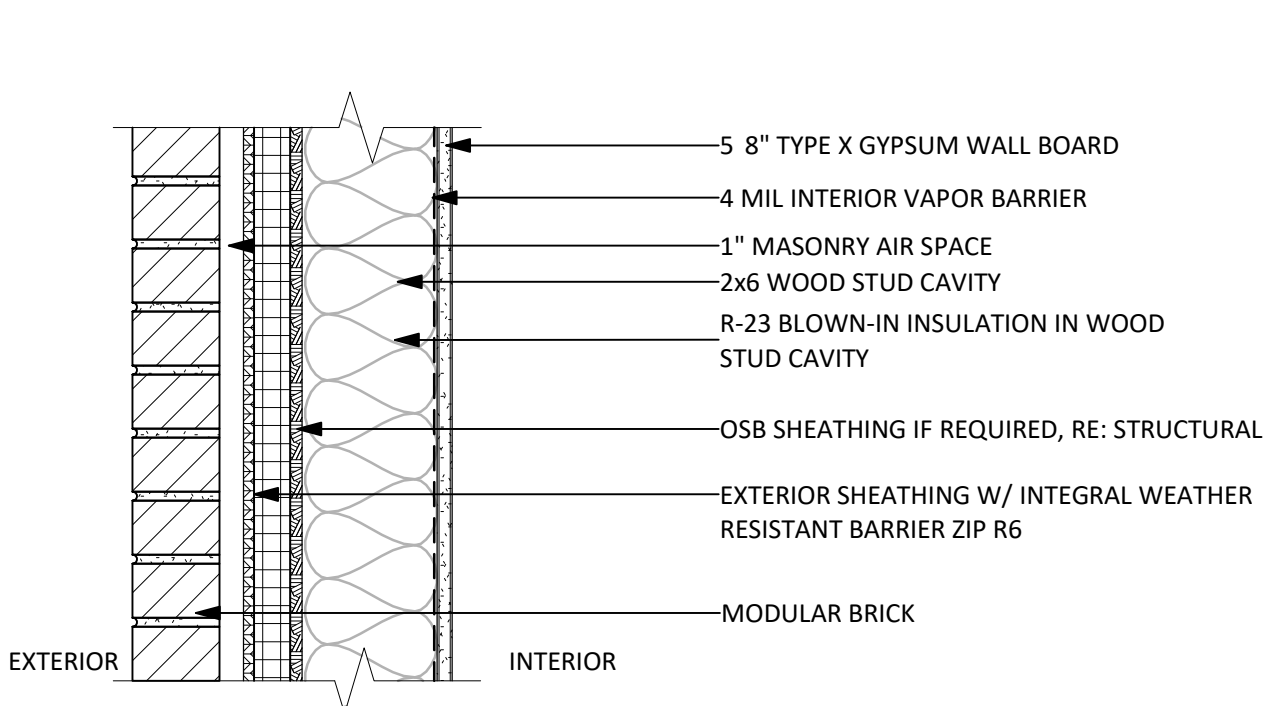


| #   | FRAMING | WIDTH   | FIRE RATING | DESIGN  | STC |
|-----|---------|---------|-------------|---------|-----|
| E1  | 2X6     | 14"     | 1 HR        | UL-U344 |     |
| E1A | 2X6     | 7 1/16" | 1 HR        | UL-U344 |     |
|     |         |         |             |         |     |
|     |         |         |             |         |     |
|     |         |         |             |         |     |
|     |         |         |             |         |     |

E1 EXTERIOR WALL - BRICK

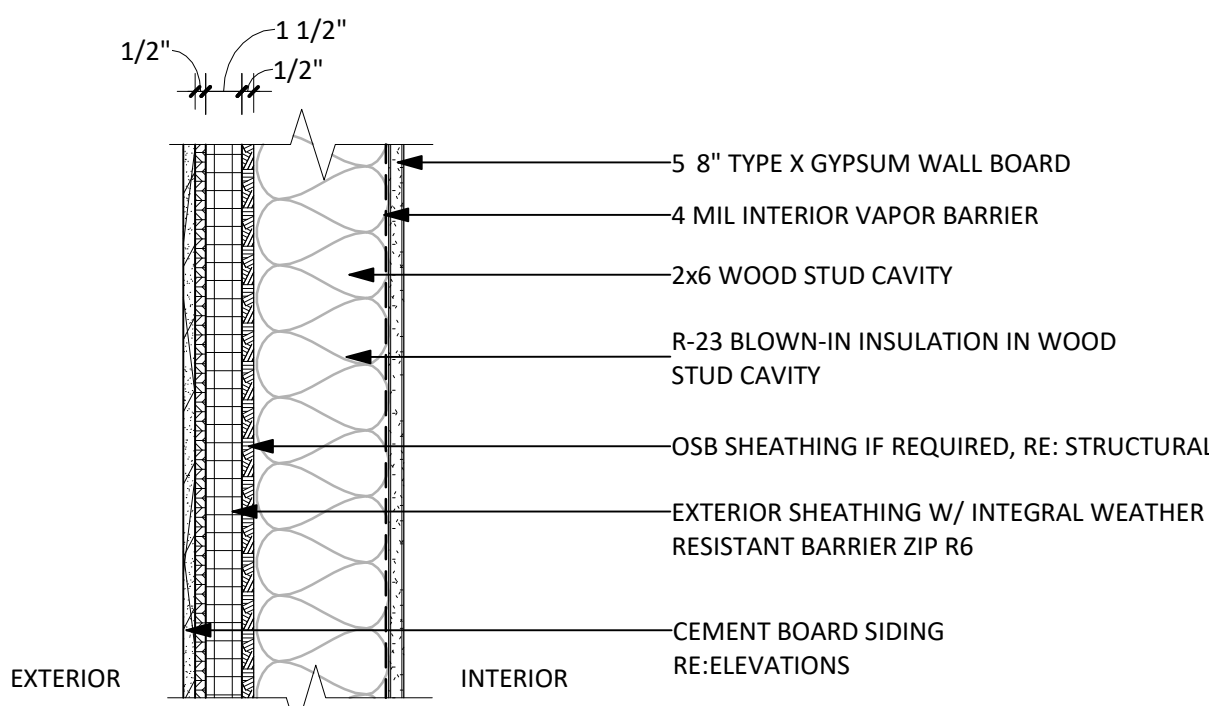


| #   | FRAMING | WIDTH   | FIRE RATING | DESIGN  | STC |
|-----|---------|---------|-------------|---------|-----|
| E2  | 2X6     | 6 9/16" | 1 HR        | UL-U344 |     |
| E2A | 2X6     | 7 1/16" | 1 HR        | UL-U344 |     |
|     |         |         |             |         |     |
|     |         |         |             |         |     |
|     |         |         |             |         |     |
|     |         |         |             |         |     |

E2 EXTERIOR WALL - PANEL SIDING

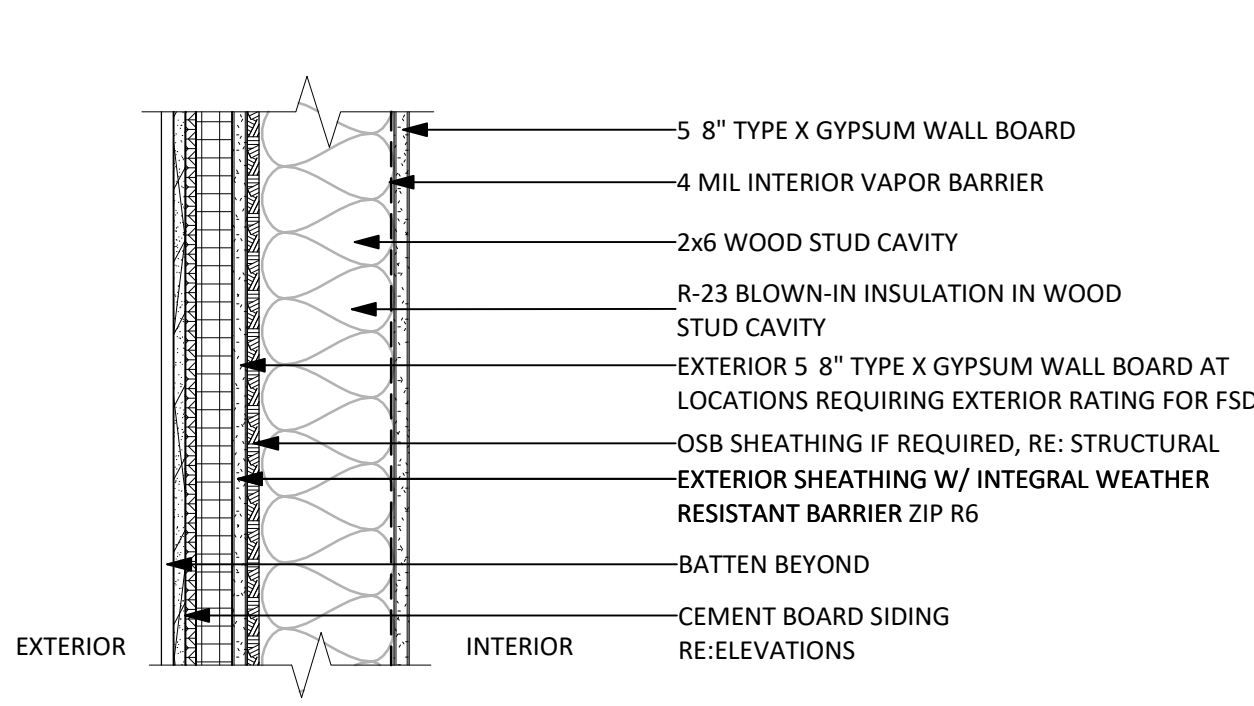

| #   | FRAMING | WIDTH   | FIRE RATING | DESIGN  | STC |
|-----|---------|---------|-------------|---------|-----|
| E3  | 2X6     | 6 9/16" | 1 HR        | UL-U344 |     |
| E3A | 2X6     | 7 1/16" | 1 HR        | UL-U344 |     |
|     |         |         |             |         |     |
|     |         |         |             |         |     |
|     |         |         |             |         |     |
|     |         |         |             |         |     |

E3 EXTERIOR WALL - BOARD & BATTEN

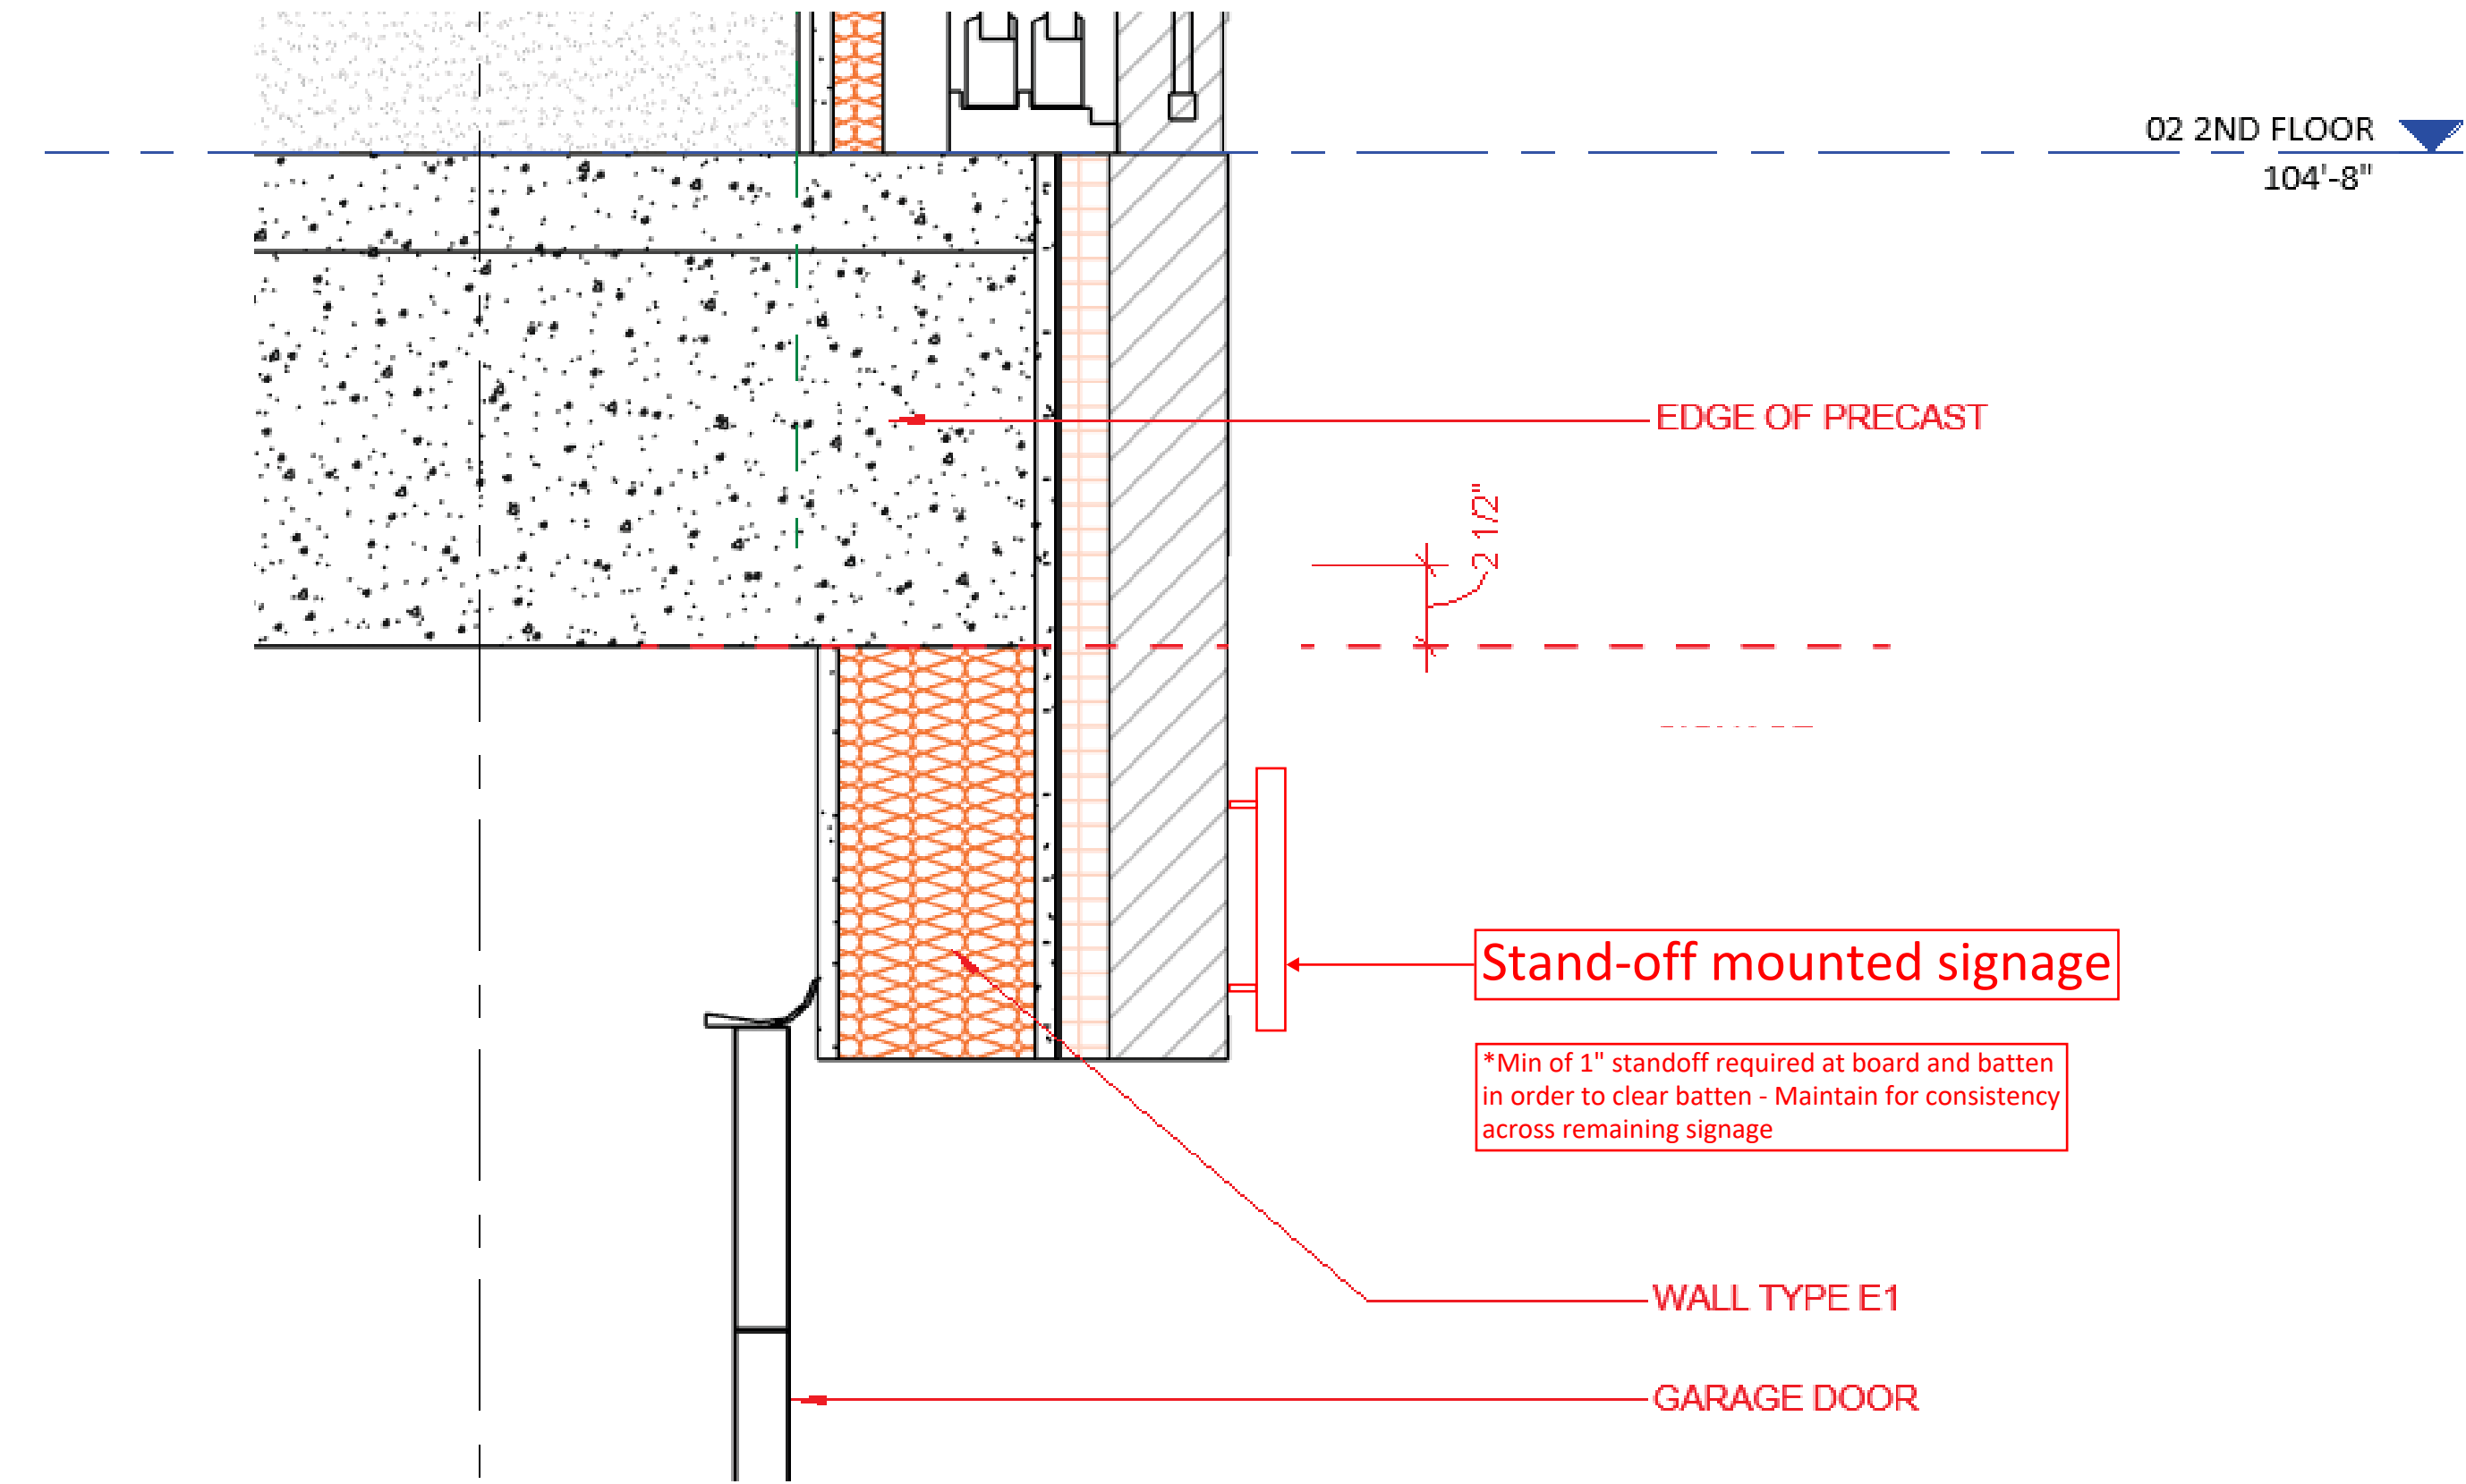

DETAIL 1