


- GENERAL NOTES**
- BY CONTRACTUAL ARRANGEMENT THESE DOCUMENTS ARE LIMITED IN SCOPE AND THE ARCHITECT SHALL NOT BE RESPONSIBLE FOR PROVIDING PARTIAL ARCHITECTURAL SERVICES. IF ADDITIONAL DETAILS OR GUIDANCE IS NEEDED, THE ARCHITECT SHALL BE NOTIFIED.
 - FIELD VERIFY ALL DIMENSIONS AND CONDITIONS PRIOR TO EXECUTING ANY WORK. NOTIFY ARCHITECT OF ANY DIMENSIONS OR WORK DIFFERING FROM THAT SHOWN, FOR CLARIFICATION BY THE ARCHITECT PRIOR TO PROCEEDING WITH WORK.
 - SIGNAGE CONTRACTOR SHALL PROVIDE SHOP DRAWINGS PRIOR TO INSTALLATION.
 - SIGNAGE CONTRACTOR VERIFY ALL SIZE AND LOCATIONS OF MONUMENT SIGNS AND POSTS W/LL.
 - ALL PARKING AND STRIPING BY LL.
 - EXTERIOR STELLIGHTING TO BE ON TIME CLOCK SYNCHRONIZED WITH SIGNAGE WITH WORK.

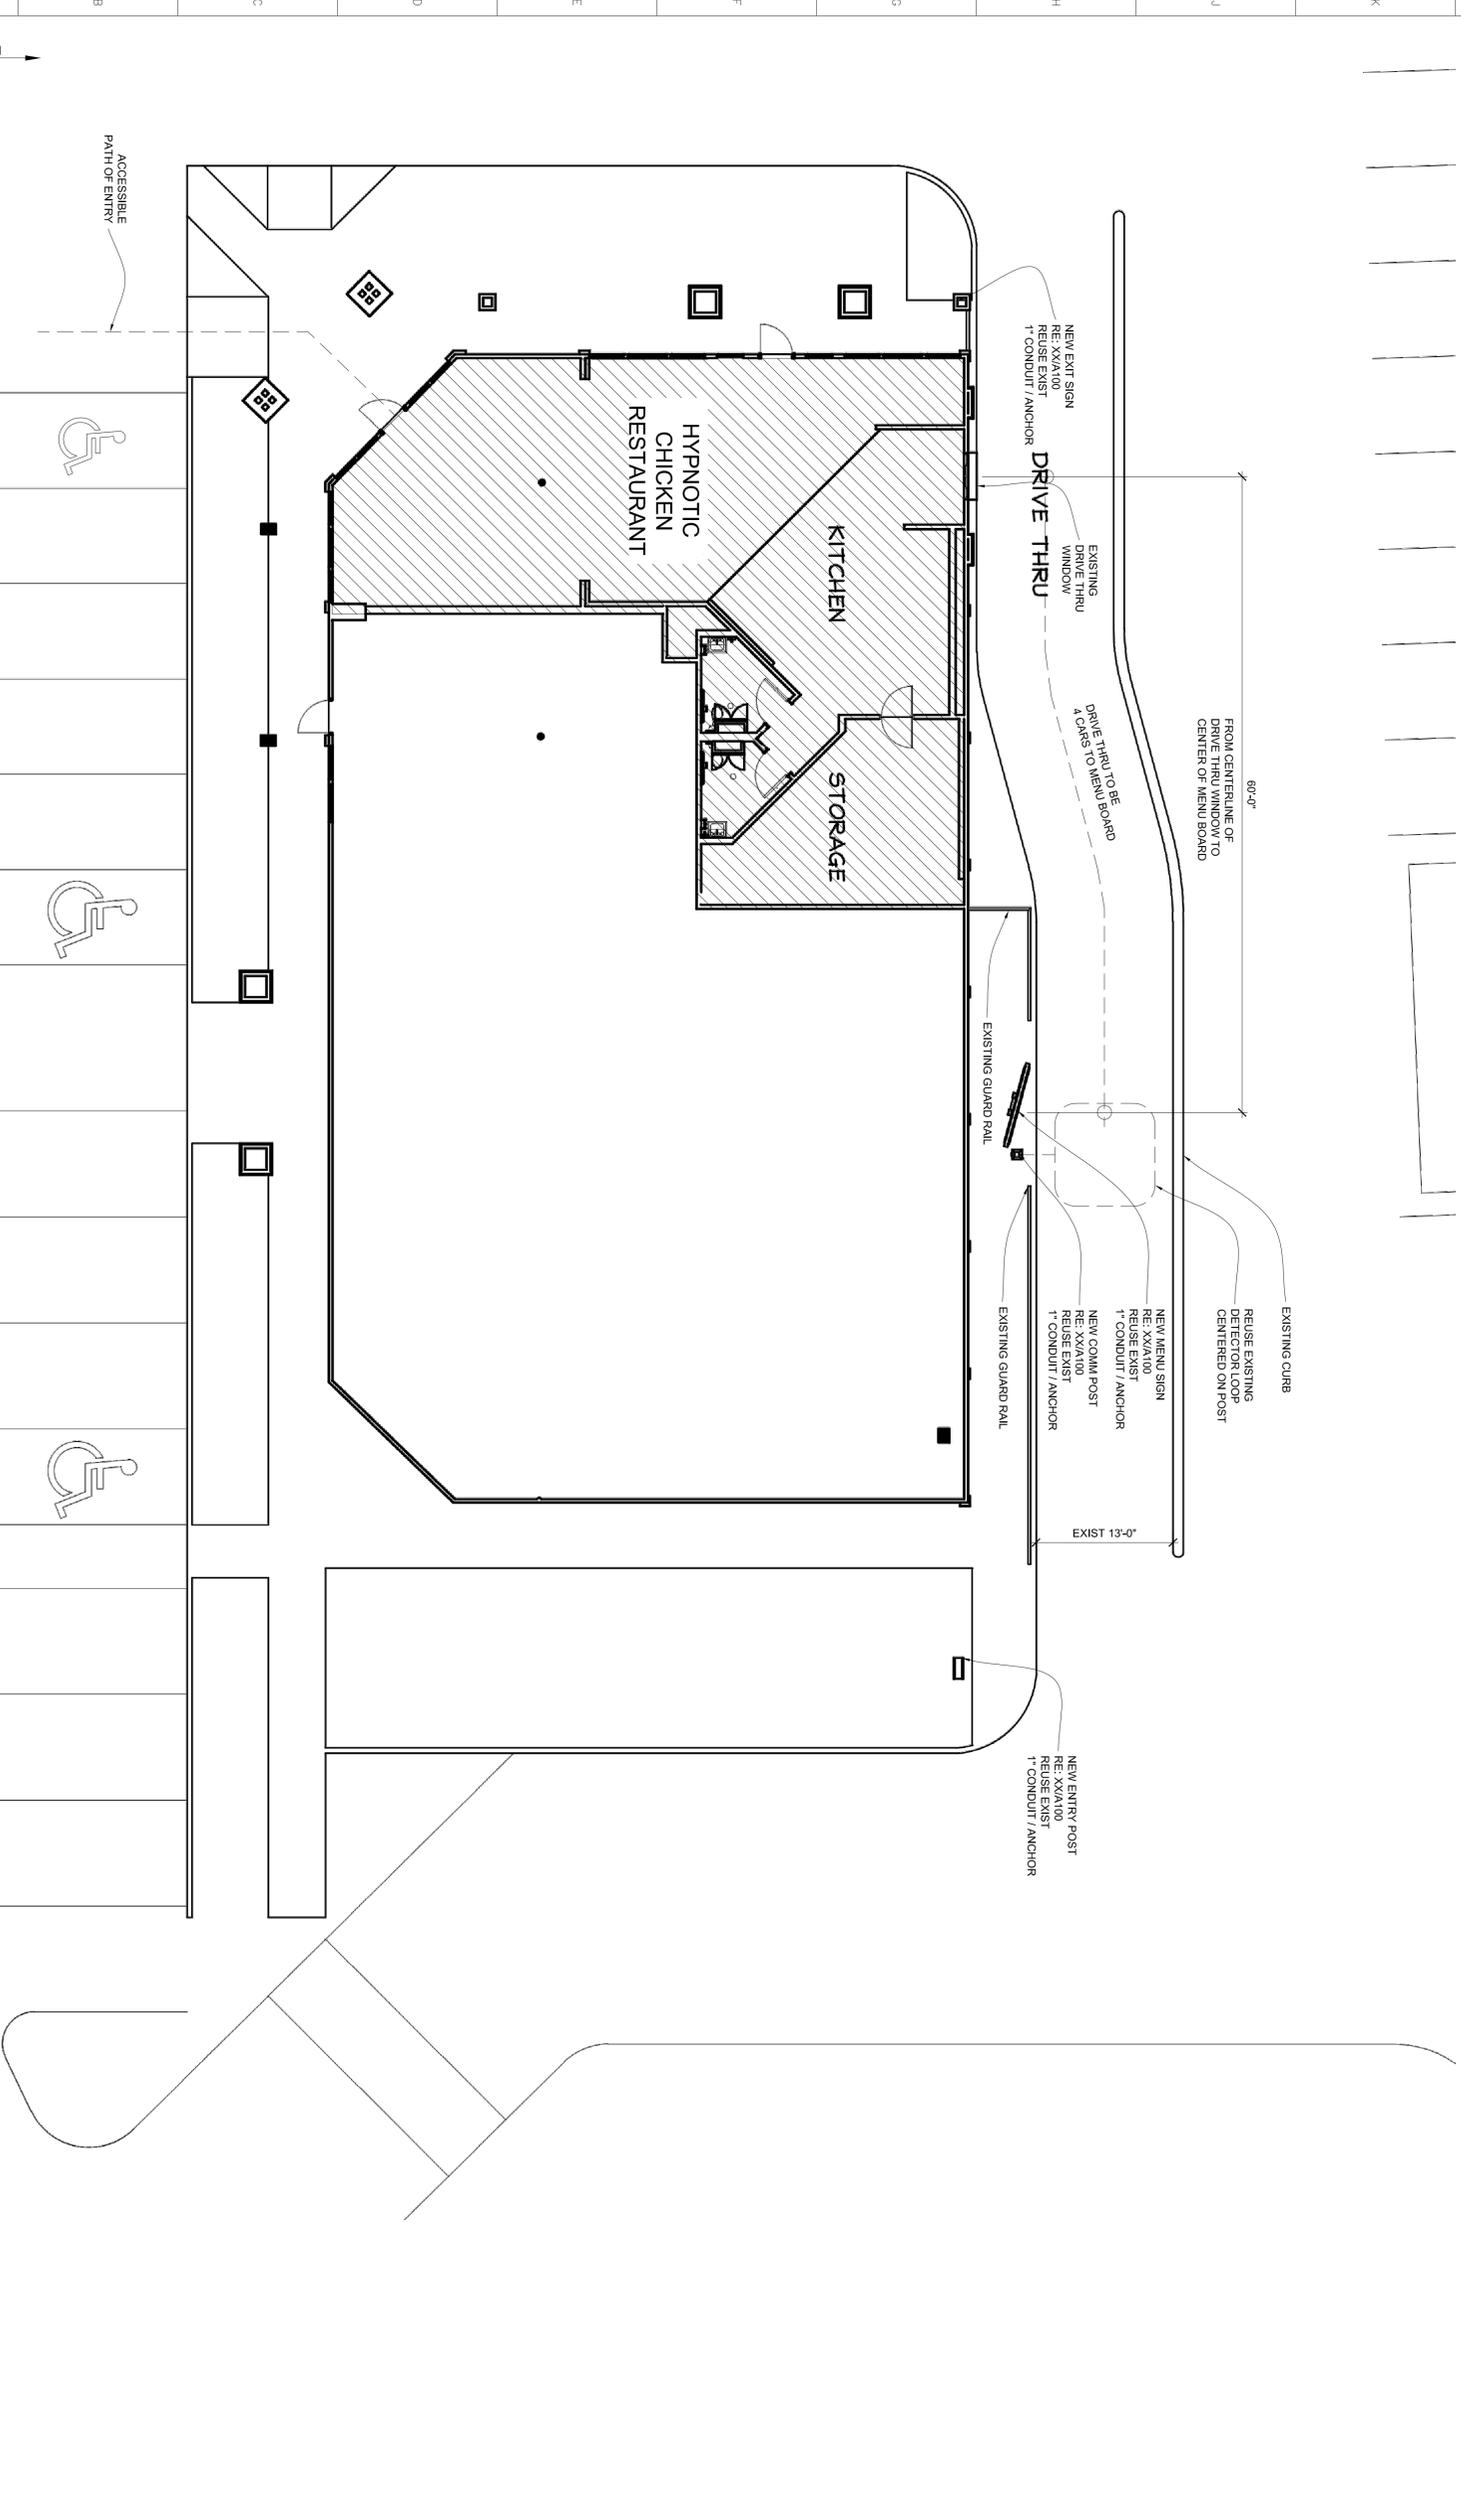

SITE PLAN
SCALE: 1/4" = 1'-0"

PLAN NORTH

1 2 3 4 5 6 7 8 9 10 11 12 13 14 15

A B C D E F G H J K L M

Drawn:	Project Number:	HYPNOTIC CHICKEN STEAMBOAT SPRINGS, CO SKULL CREEK GREEK LLC stephen m. bourgeois architect 970-819-7950 smbarchited@gmail.com
SB	200622	
Checked:	CAD File Name (Number):	HYPNO_CHIC_A101_REV_2.DWG
SB		
Drawing Title:		ARCHITECTURAL
No.	Revisions:	Date:
Submission Date:	Drawing Number:	A100
06/09/2020		
Plot Date:		
06/09/2020		