

NOT FOR CONSTRUCTION

RIVERVIEW
SITE E
STEAMBOAT SPRINGS, COLORADO

Issue Dates:
DATE DESCRIPTION

Project No. 2000-0622
Plot Date: 9/18/2025 1:30:08 PM
Drawn by: Author
Checked by: Checker
Approved by: Approver
PERMIT SET

Sheet Title
SITE E - EXTERIOR
ELEVATIONS - SIGNAGE

Sheet No.
SG005



NOT FOR CONSTRUCTION

**RIVERVIEW
SITE E**
STEAMBOAT SPRINGS, COLORADO

Issue Dates:	
DATE	DESCRIPTION

Project No.	2008-022
Plot Date:	10/2/05 2:02:58 PM
Drawn by:	Author
Checked by:	Checker
Approved by:	Approver
PERMIT SET	

Sheet Title
SITE E - EXTERIOR
ELEVATIONS - SIGNAGE

Sheet No.
SG006

2 LOT E - SOUTH-EAST ELEVATION (FRONT) (SIGNAGE) ENLARGED
SCALE: 1/4" = 1'-0"



LOT B - SOUTH-WEST ELEVATION (FRONT) - SIGNAGE - ENLARGED
SCALE: 1/2" = 1'-0"

RIVERVIEW
SITE B
STEAMBOAT SPRINGS, COLORADO

Issue Dates:

DATE	DESCRIPTION
05/11/2024	FOR CONSTRUCTION
07/11/2024	ASI #1
07/11/2025	ASI #3
07/11/2025	ASI #5
08/11/2025	ASI #6

Project No.	2000-0622
Plot Date:	9/18/2025 1:49:01 PM
Drawn by:	AE
Checked by:	AE
Approved by:	NS
PERMIT SET	

Sheet Title
SITE B - EXTERIOR
ELEVATIONS - SIGNAGE

Sheet No.
SG007



RIVERVIEW
SITE B
STEAMBOAT SPRINGS, COLORADO


Issue Dates:

DATE	DESCRIPTION
05/10/2024	FOR CONSTRUCTION
07/10/2024	ASI #1
01/16/2025	ASI #3
07/18/2025	ASI #5
08/11/2025	ASI #6

Project No.	2000-0622
Plot Date:	9/18/2025 1:50:04 PM
Drawn by:	AE
Checked by:	AE
Approved by:	NS
PERMIT SET	


Sheet Title
SITE B - EXTERIOR
ELEVATIONS - SIGNAGE

Sheet No.
SG008

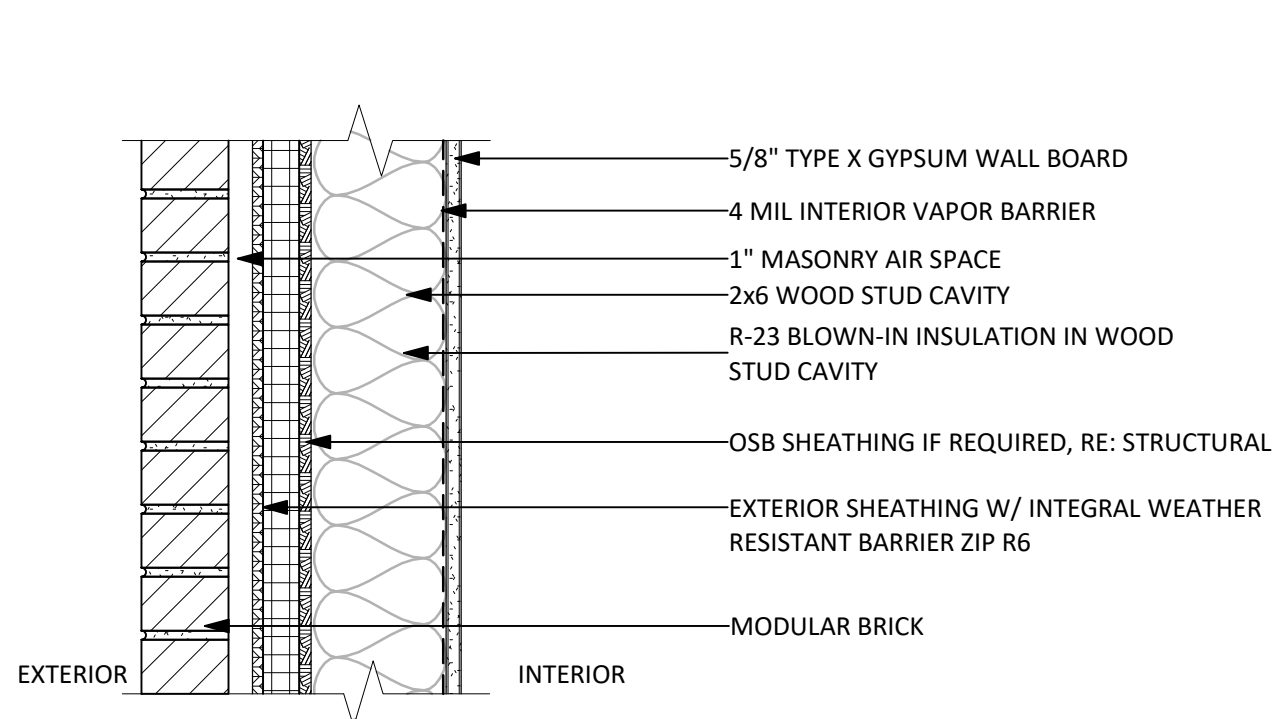


#	FRAMING	WIDTH	FIRE RATING	DESIGN	STC
E1	2X6	14"	1 HR	UL-U344	
E1A	2X6	7 1/16"	1 HR	UL-U344	

E1 EXTERIOR WALL - BRICK

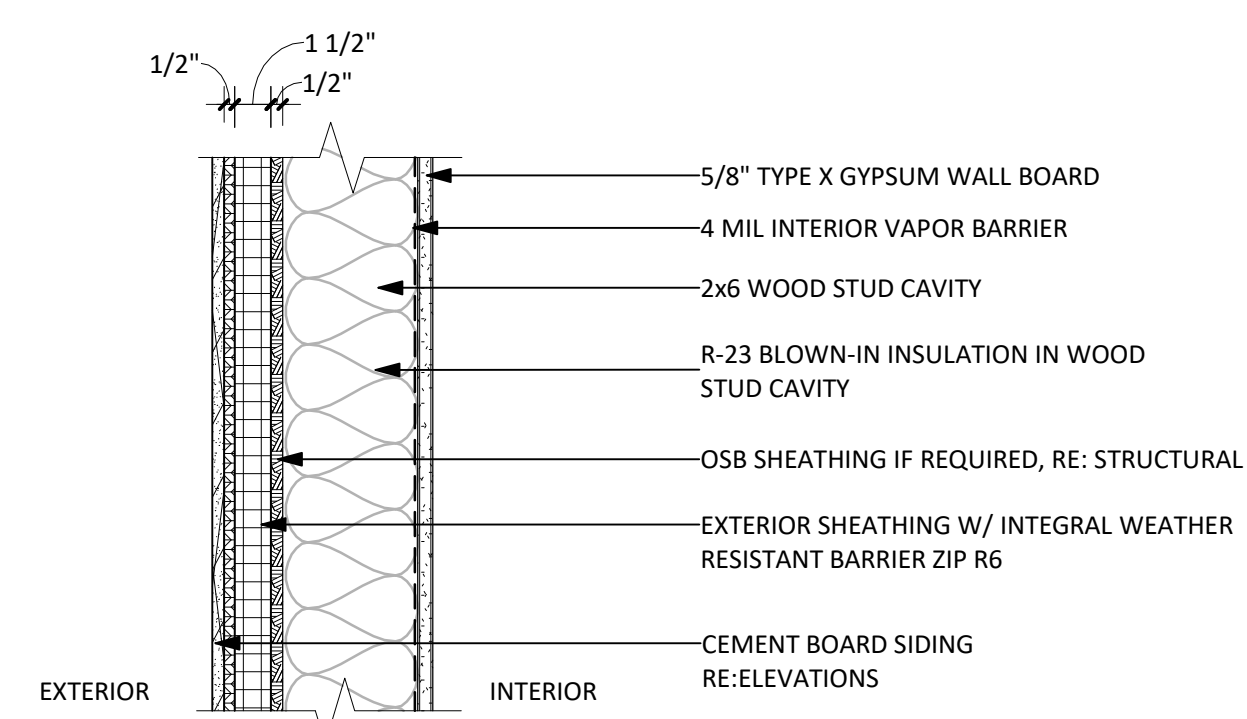


#	FRAMING	WIDTH	FIRE RATING	DESIGN	STC
E2	2X6	6 9/16"	1 HR	UL-U344	
E2A	2X6	7 1/16"	1 HR	UL-U344	

E2 EXTERIOR WALL - PANEL SIDING

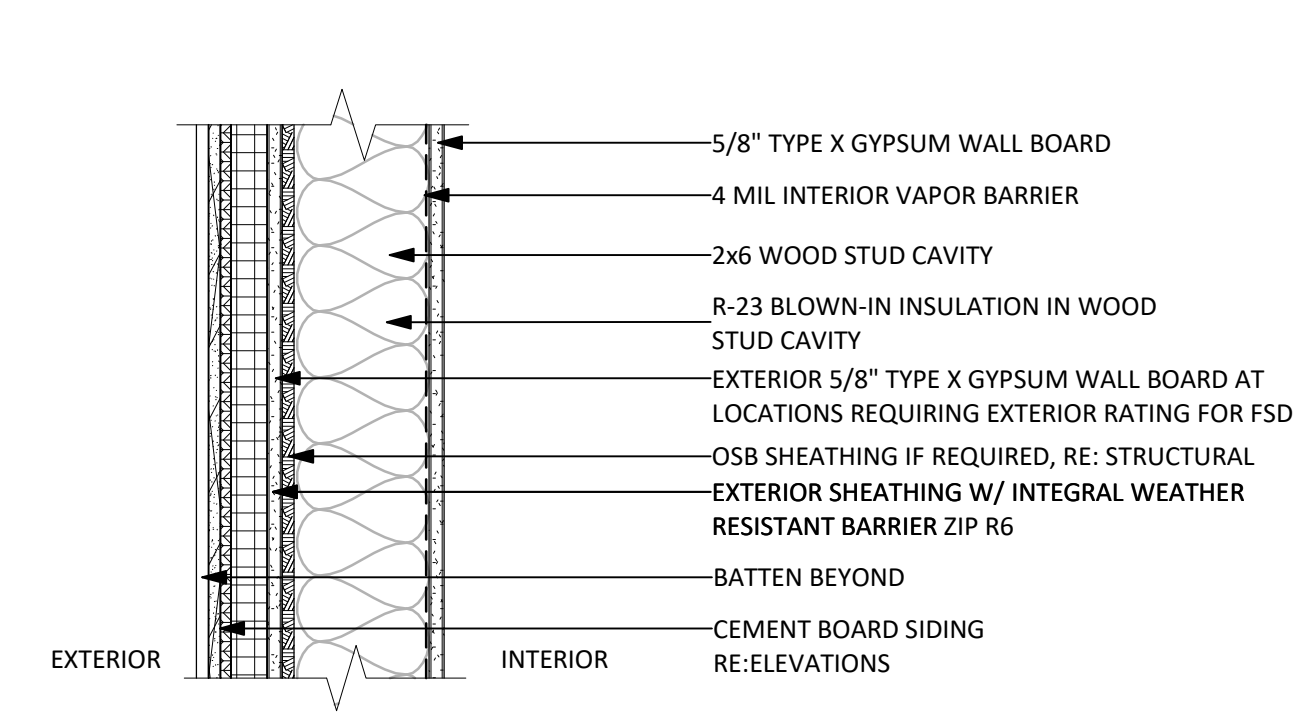

#	FRAMING	WIDTH	FIRE RATING	DESIGN	STC
E3	2X6	6 9/16"	1 HR	UL-U344	
E3A	2X6	7 1/16"	1 HR	UL-U344	

E3 EXTERIOR WALL - BOARD & BATTEN

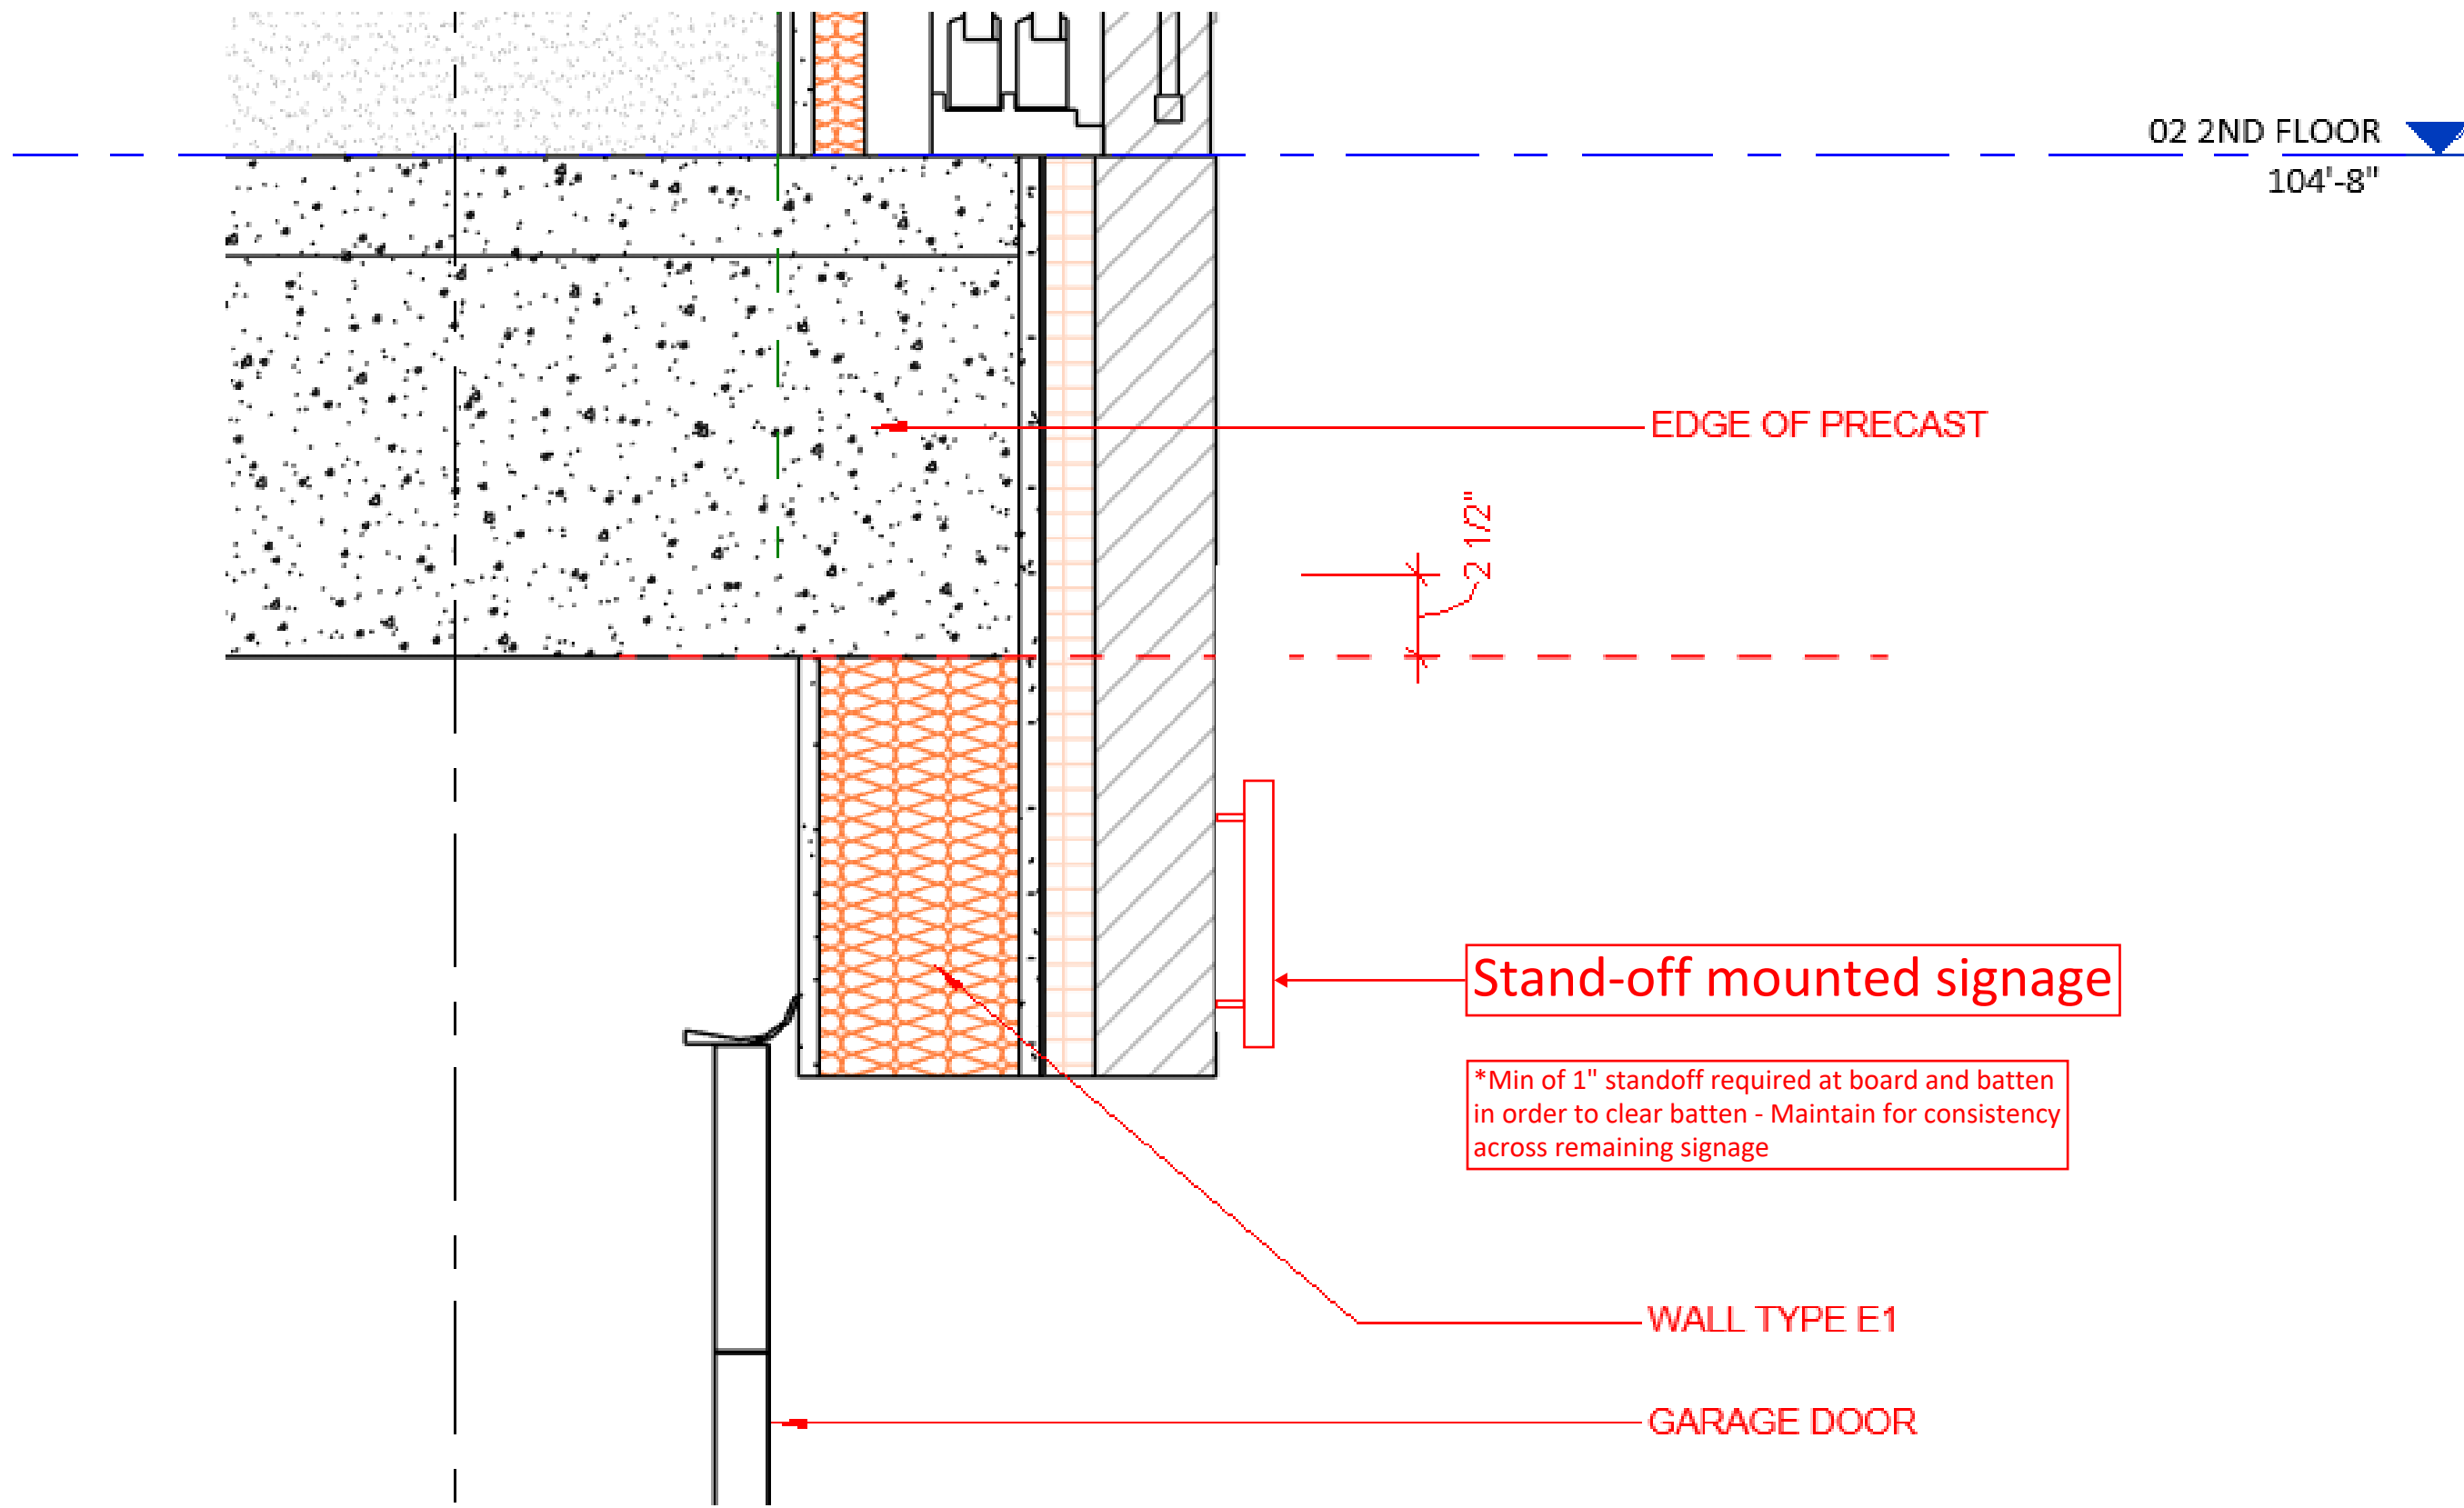

DETAIL 1