

NOT FOR CONSTRUCTION

**RIVERVIEW**  
**SITE E**  
STEAMBOAT SPRINGS, COLORADO

Issue Dates:  
DATE DESCRIPTION

Project No. 2000-0622  
Plot Date: 9/18/2025 1:30:08 PM  
Drawn by: Author  
Checked by: Checker  
Approved by: Approver  
PERMIT SET

Sheet Title  
SITE E - EXTERIOR  
ELEVATIONS - SIGNAGE

Sheet No.  
**SG005**



NOT FOR CONSTRUCTION

**RIVERVIEW  
SITE E**  
STEAMBOAT SPRINGS, COLORADO


Issue Dates:	
DATE	DESCRIPTION

Project No.	2008-022
Plot Date:	10/22/05 2:02:58 PM
Drawn by:	Author
Checked by:	Checker
Approved by:	Approver
PERMIT SET	

**Sheet Title**  
SITE E - EXTERIOR  
ELEVATIONS - SIGNAGE


**Sheet No.**  
**SG006**

2 LOT E - SOUTH-EAST ELEVATION (FRONT) (SIGNAGE) ENLARGED  
SCALE: 1/4" = 1'-0"

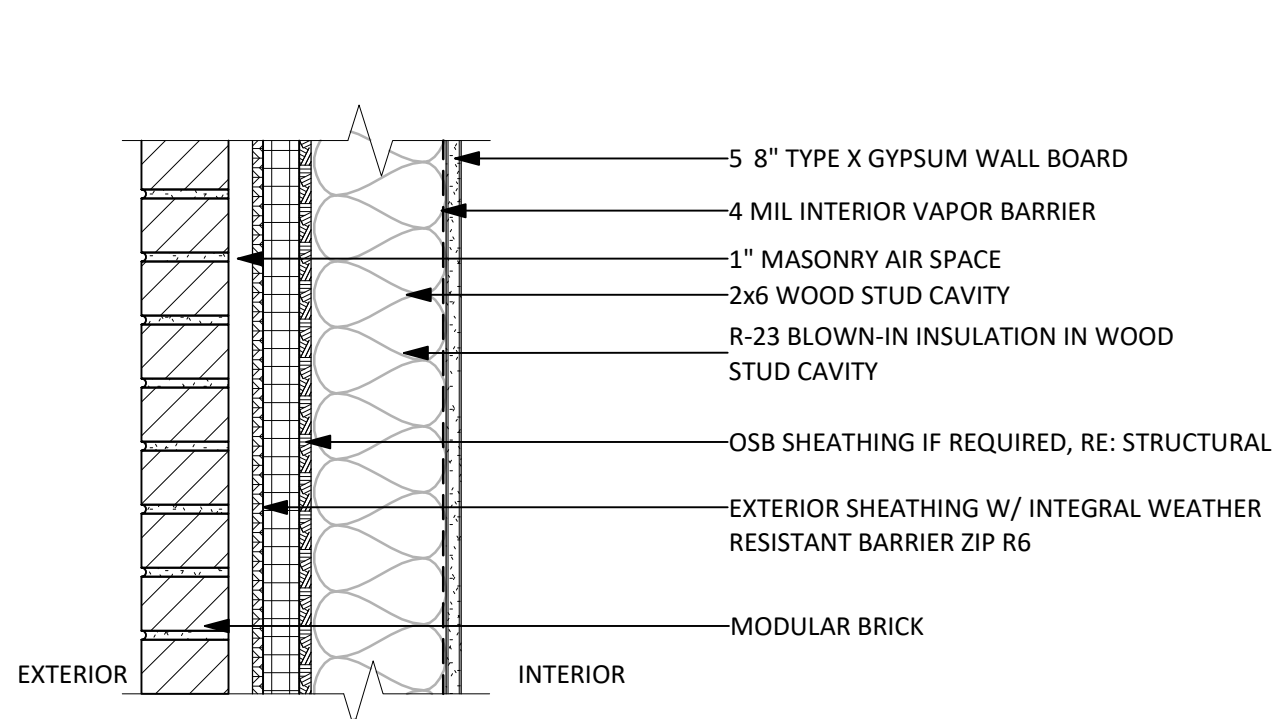


#	FRAMING	WIDTH	FIRE RATING	DESIGN	STC
E1	2X6	14"	1 HR	UL-U344	
E1A	2X6	7 1/16"	1 HR	UL-U344	

**E1 EXTERIOR WALL - BRICK**

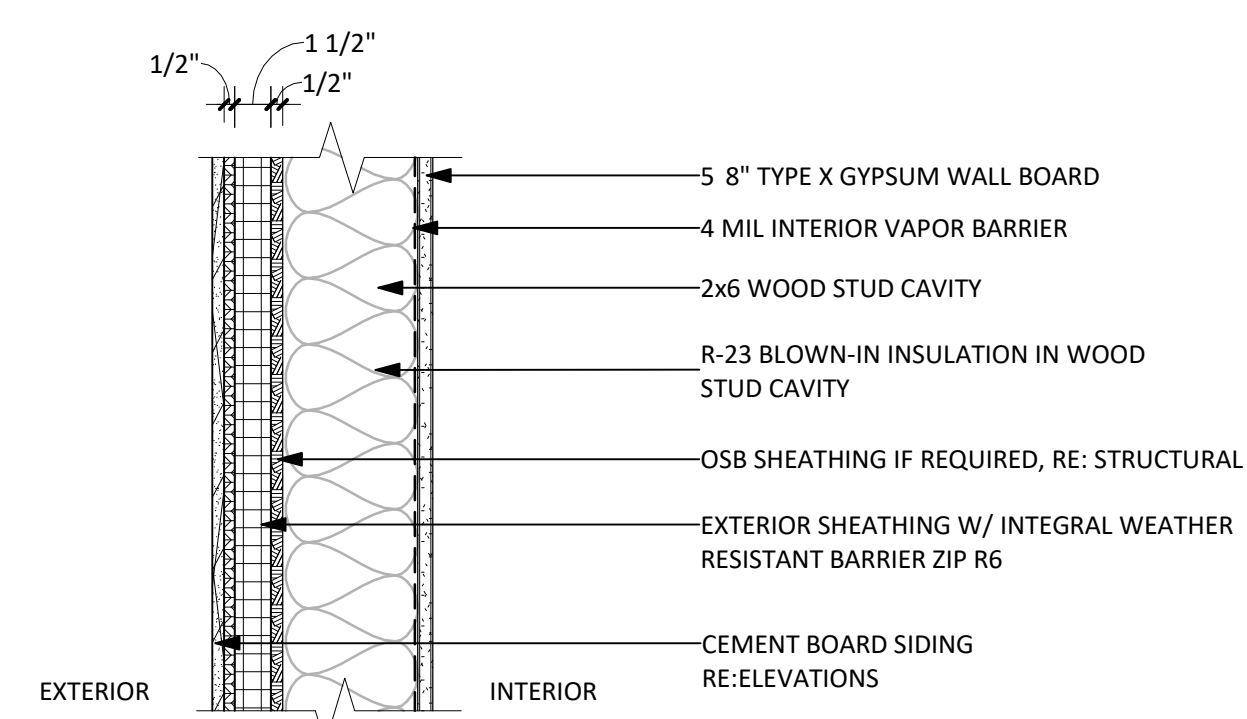


#	FRAMING	WIDTH	FIRE RATING	DESIGN	STC
E2	2X6	6 9/16"	1 HR	UL-U344	
E2A	2X6	7 1/16"	1 HR	UL-U344	

**E2 EXTERIOR WALL - PANEL SIDING**

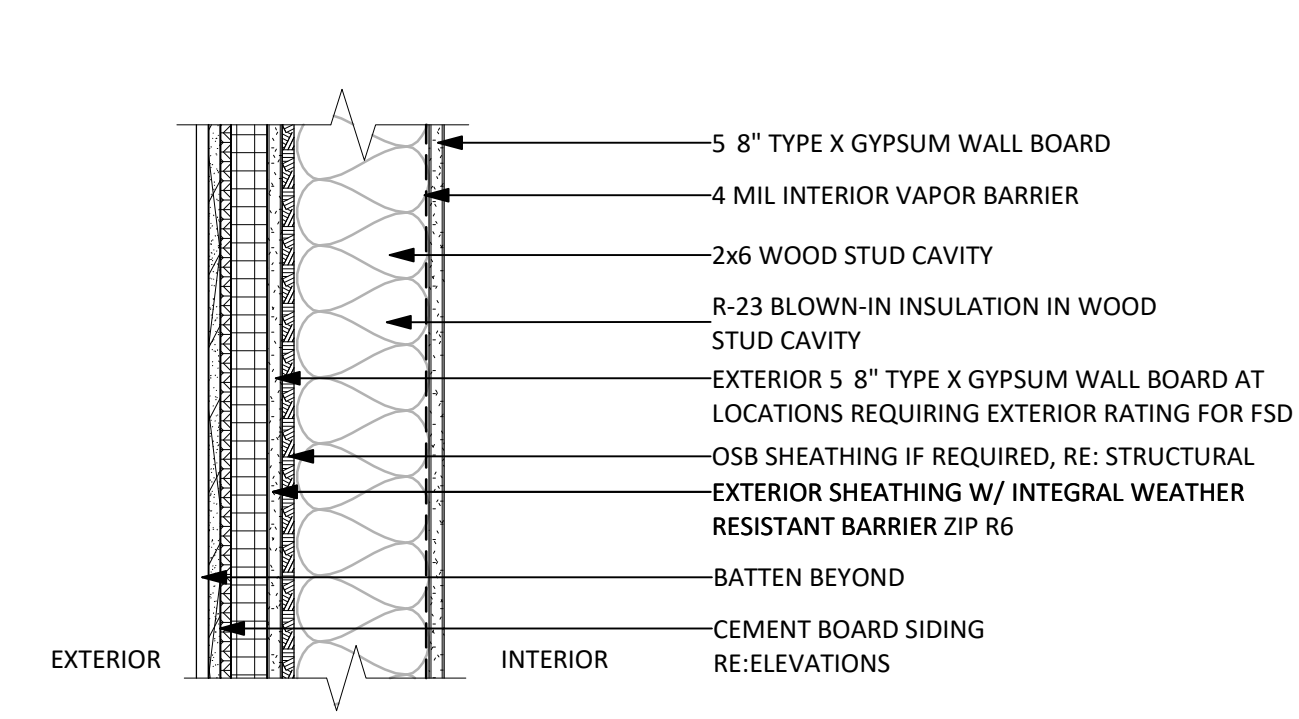

#	FRAMING	WIDTH	FIRE RATING	DESIGN	STC
E3	2X6	6 9/16"	1 HR	UL-U344	
E3A	2X6	7 1/16"	1 HR	UL-U344	

**E3 EXTERIOR WALL - BOARD & BATTEN**

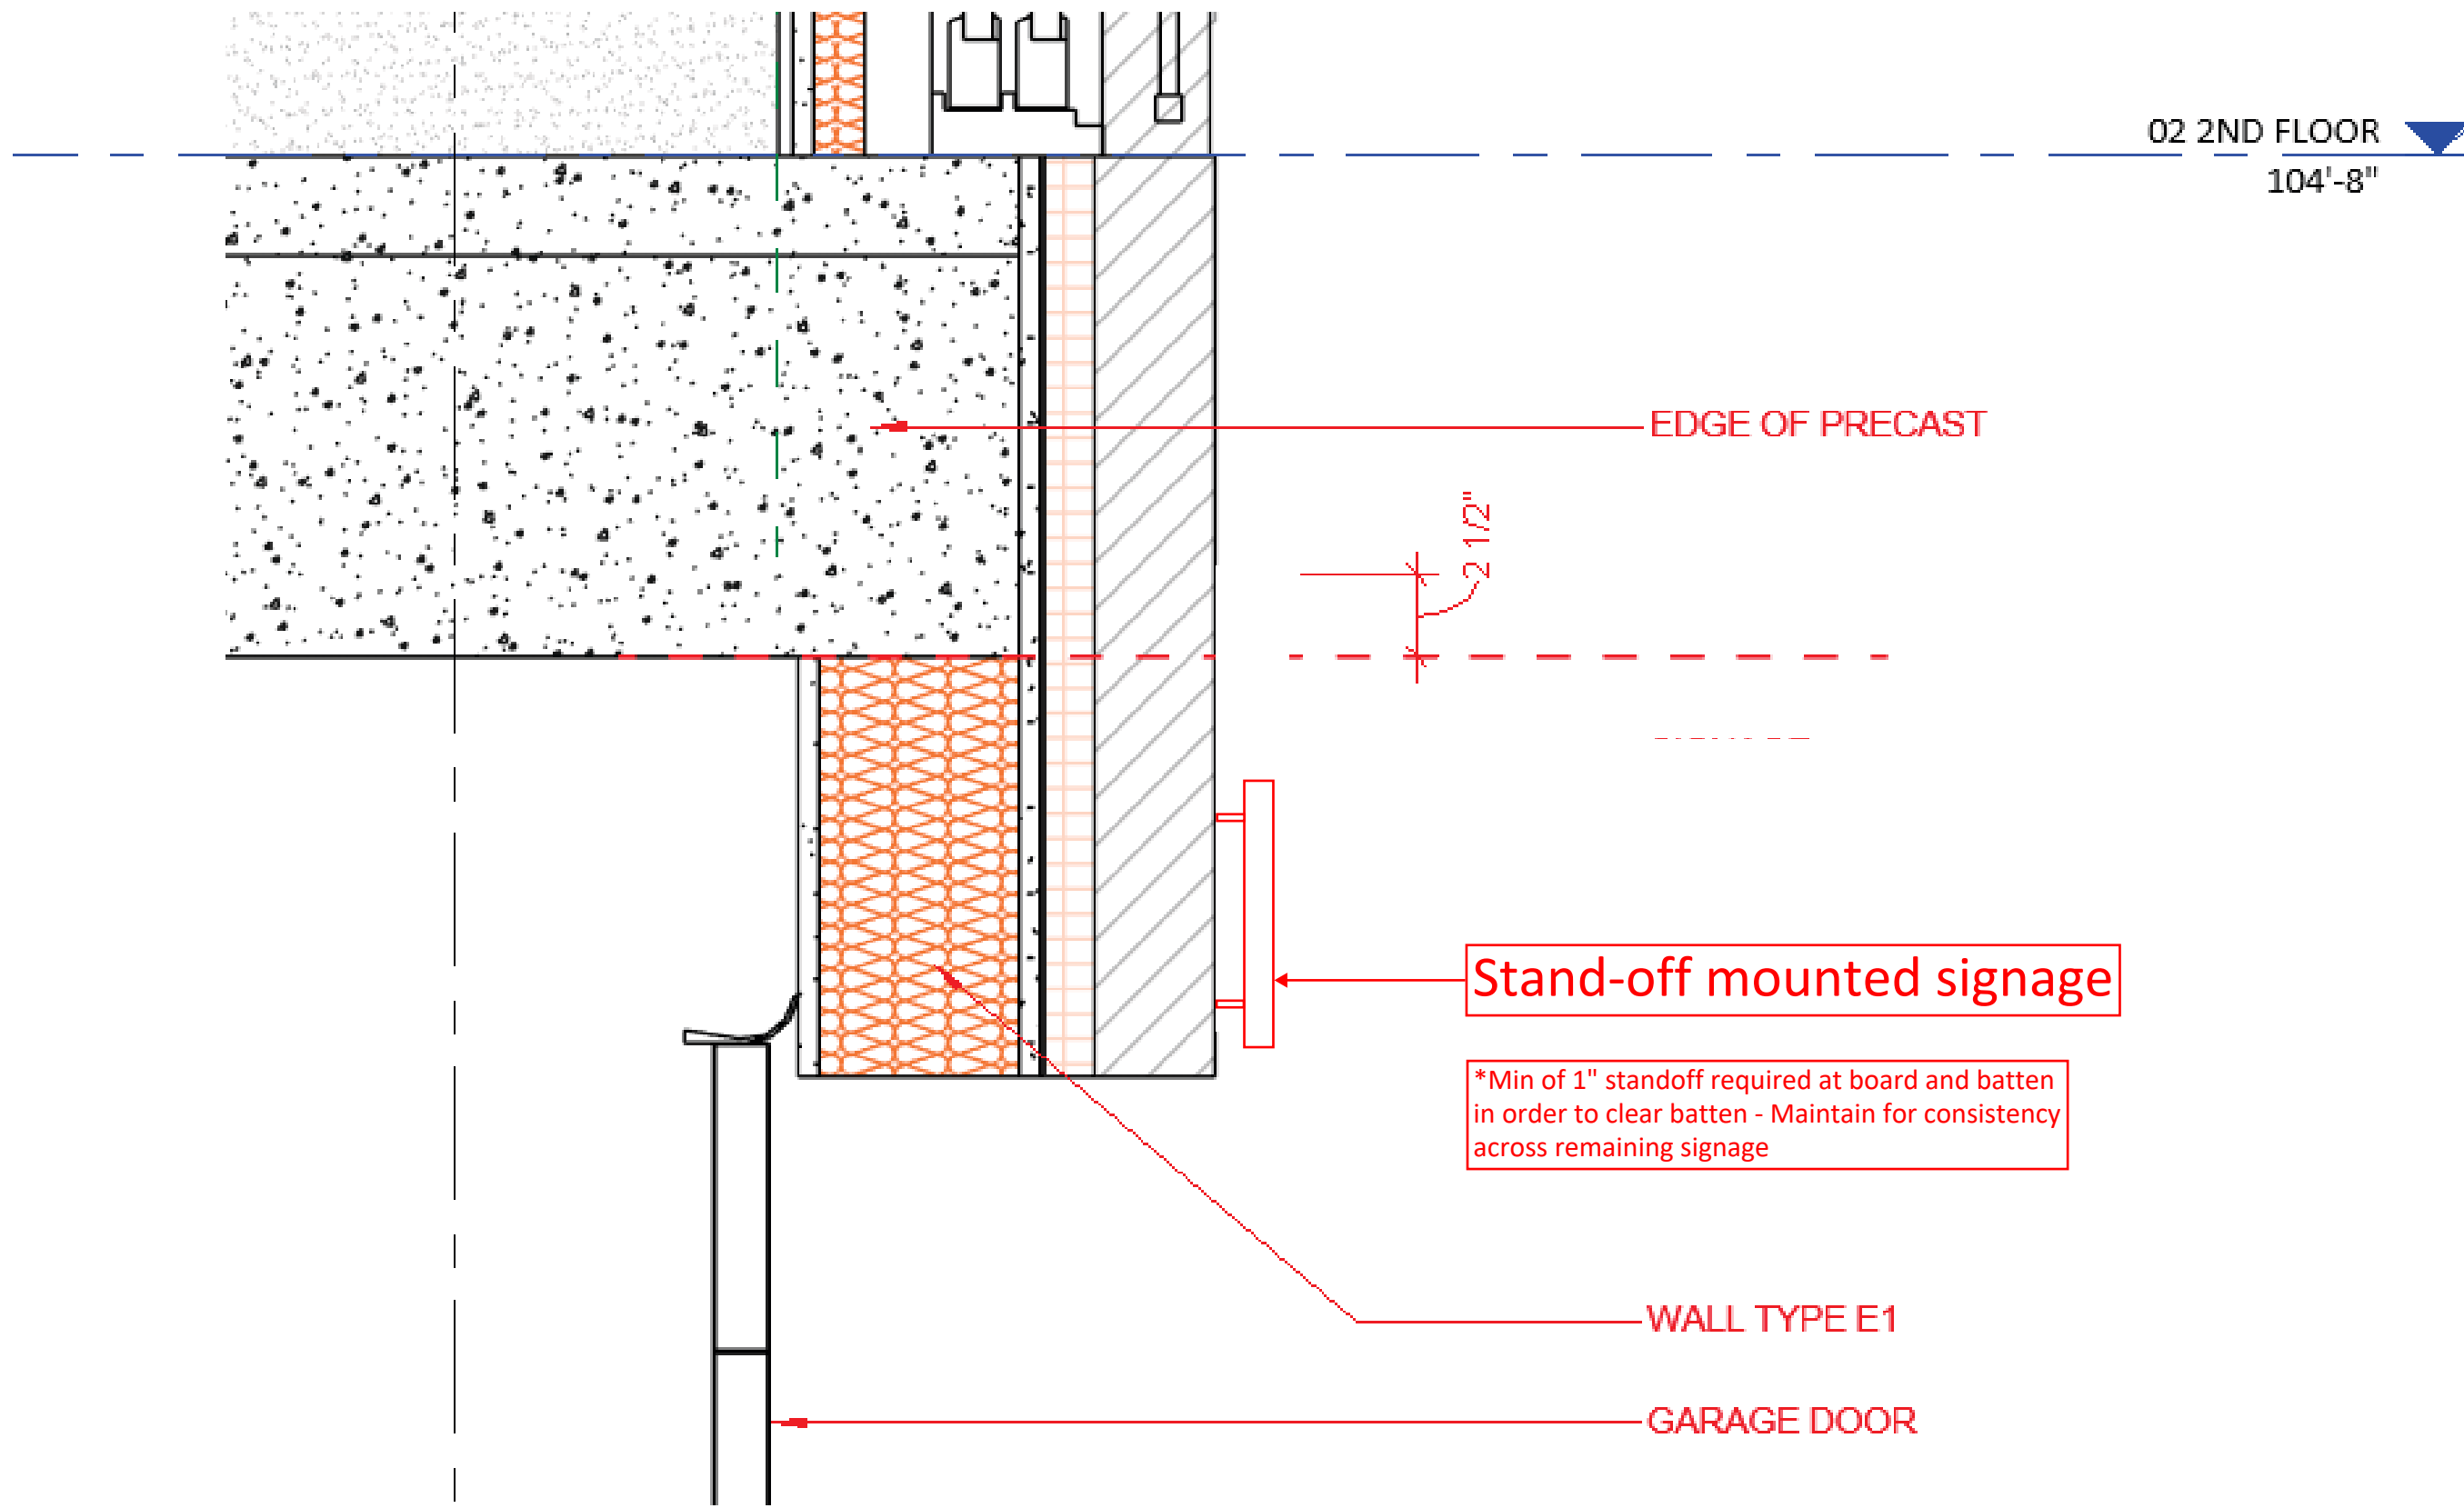

**DETAIL 1**