


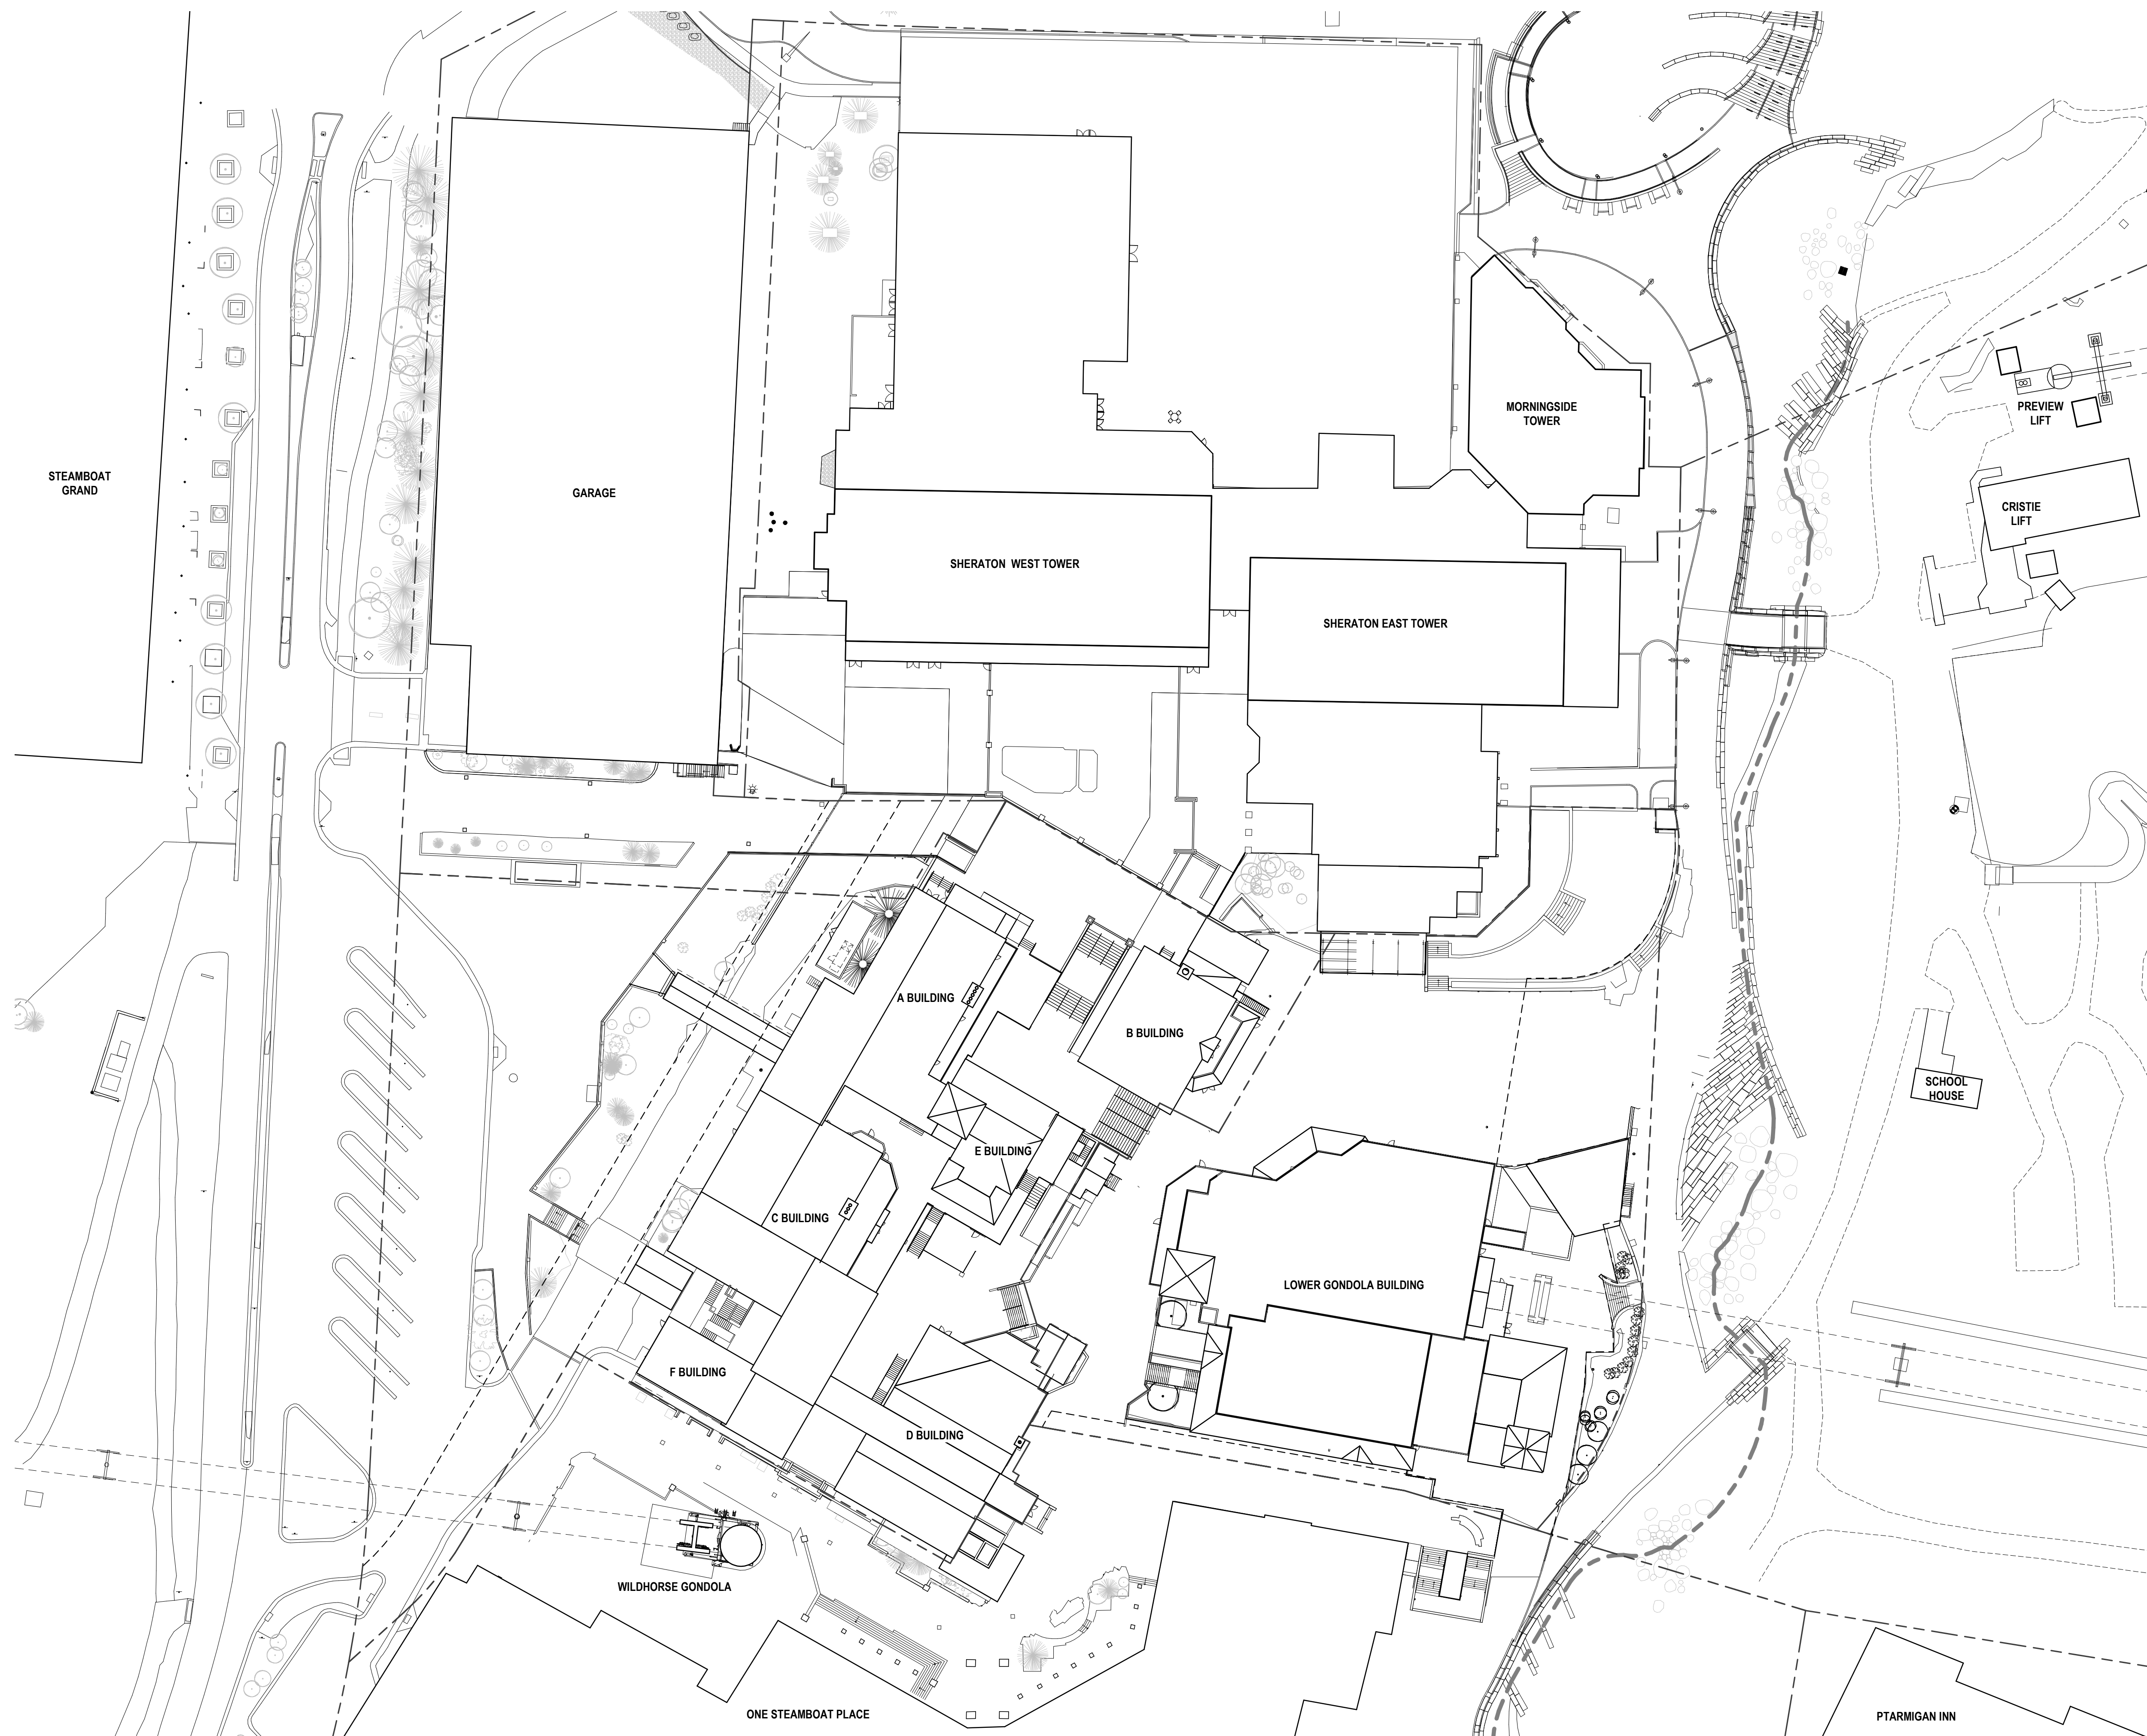

GENERAL NOTES



2305 Mount Werner Circle
Steamboat Springs, CO 80487

Gensler

1225 17th Street
Suite 150
Denver, CO 80202
United States
Tel 303.595.8586
Fax 303.625.6823



141 9th Street
PO Box 774943
Steamboat Springs, CO
80477
Tel 970.871.9494



1390 Lawrence Street
Suite 100
Denver, CO 80204
Tel 303.623.5186



12499 West Colfax Ave.
Lakewood, CO 80215
United States
Tel 303.431.6100

14143 Denver West Pkwy
Suite 300
Golden, CO
United States
Tel 303.421.6655

Date	Description
2021.05.19	BP3: PROMENADE - ISSUE FOR BID AND PERMIT

Seal / Signature



Project Name
SSRC | BASE AREA
IMPROVEMENTS

Project Number
003.7835.000

Description
ARCHITECTURAL SITE PLAN - EXISTING
CONDITIONS

Scale
1" = 40'-0"

Ref North

AS1.000

© 2021 Gensler

01 ARCHITECTURAL SITE PLAN - EXISTING CONDITIONS

SCALE: 1" = 40'-0"



01 COMPOSITE PLAN - LOWER LEVEL B1 (PHASE 1)

SCALE: 1" = 40'-0"

GENERAL NOTES



ALTERRA east west partners
MOUNTAIN COMPANY

2305 Mount Werner Circle
Steamboat Springs, CO 80487

Gensler

1225 17th Street
Suite 150
Denver, CO 80202
United States

Tel 303.595.8586
Fax 303.825.6823



141 9th Street
PO Box 774943
Steamboat Springs, CO
80477
Tel 970.871.9494

DESIGNWORKSHOP

1390 Lawrence Street
Suite 100
Denver, CO 80204
Tel 303.623.5186



12499 West Colfax Ave.
Lakewood, CO 80215
United States
Tel 303.431.6100



14143 Denver West Pkwy
Suite 300
Golden, CO
United States
Tel 303.421.6655

△ Date	Description
- 2021.05.19	BP3: PROMENADE - ISSUE FOR BID AND PERMIT

Seal / Signature



Project Name

SSRC | BASE AREA
IMPROVEMENTS

Project Number

003.7835.000


Description

COMPOSITE PLAN - LOWER LEVEL B1
(PHASE 1)

Scale

1" = 40'-0"

Ref North

 

1-A1.100



01 COMPOSITE PLAN - LEVEL 01 (PHASE 1)

SCALE: 1" = 40'-0"

GENERAL NOTES



2305 Mount Werner Circle
Steamboat Springs, CO 80487

Gensler

1225 17th Street
Suite 150
Denver, CO 80202
United States
Tel 303.595.8586
Fax 303.825.6823



141 9th Street
PO Box 774943
Steamboat Springs, CO
80477
Tel 970.871.9494

DESIGNWORKSHOP

1390 Lawrence Street
Suite 100
Denver, CO 80204
Tel 303.623.5186



12499 West Colfax Ave.
Lakewood, CO 80215
United States
Tel 303.431.6100



14143 Denver West Pkwy
Suite 300
Golden, CO
United States
Tel 303.421.6655

Date	Description
2021.05.19	BP3: PROMENADE - ISSUE FOR BID AND PERMIT

Seal / Signature



Project Name

SSRC | BASE AREA
IMPROVEMENTS

Project Number

003.7835.000


Description

COMPOSITE PLAN - LEVEL 01 (PHASE 1)


Scale

1" = 40'-0"

Ref North

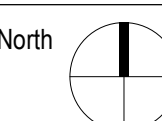

1-A1.101

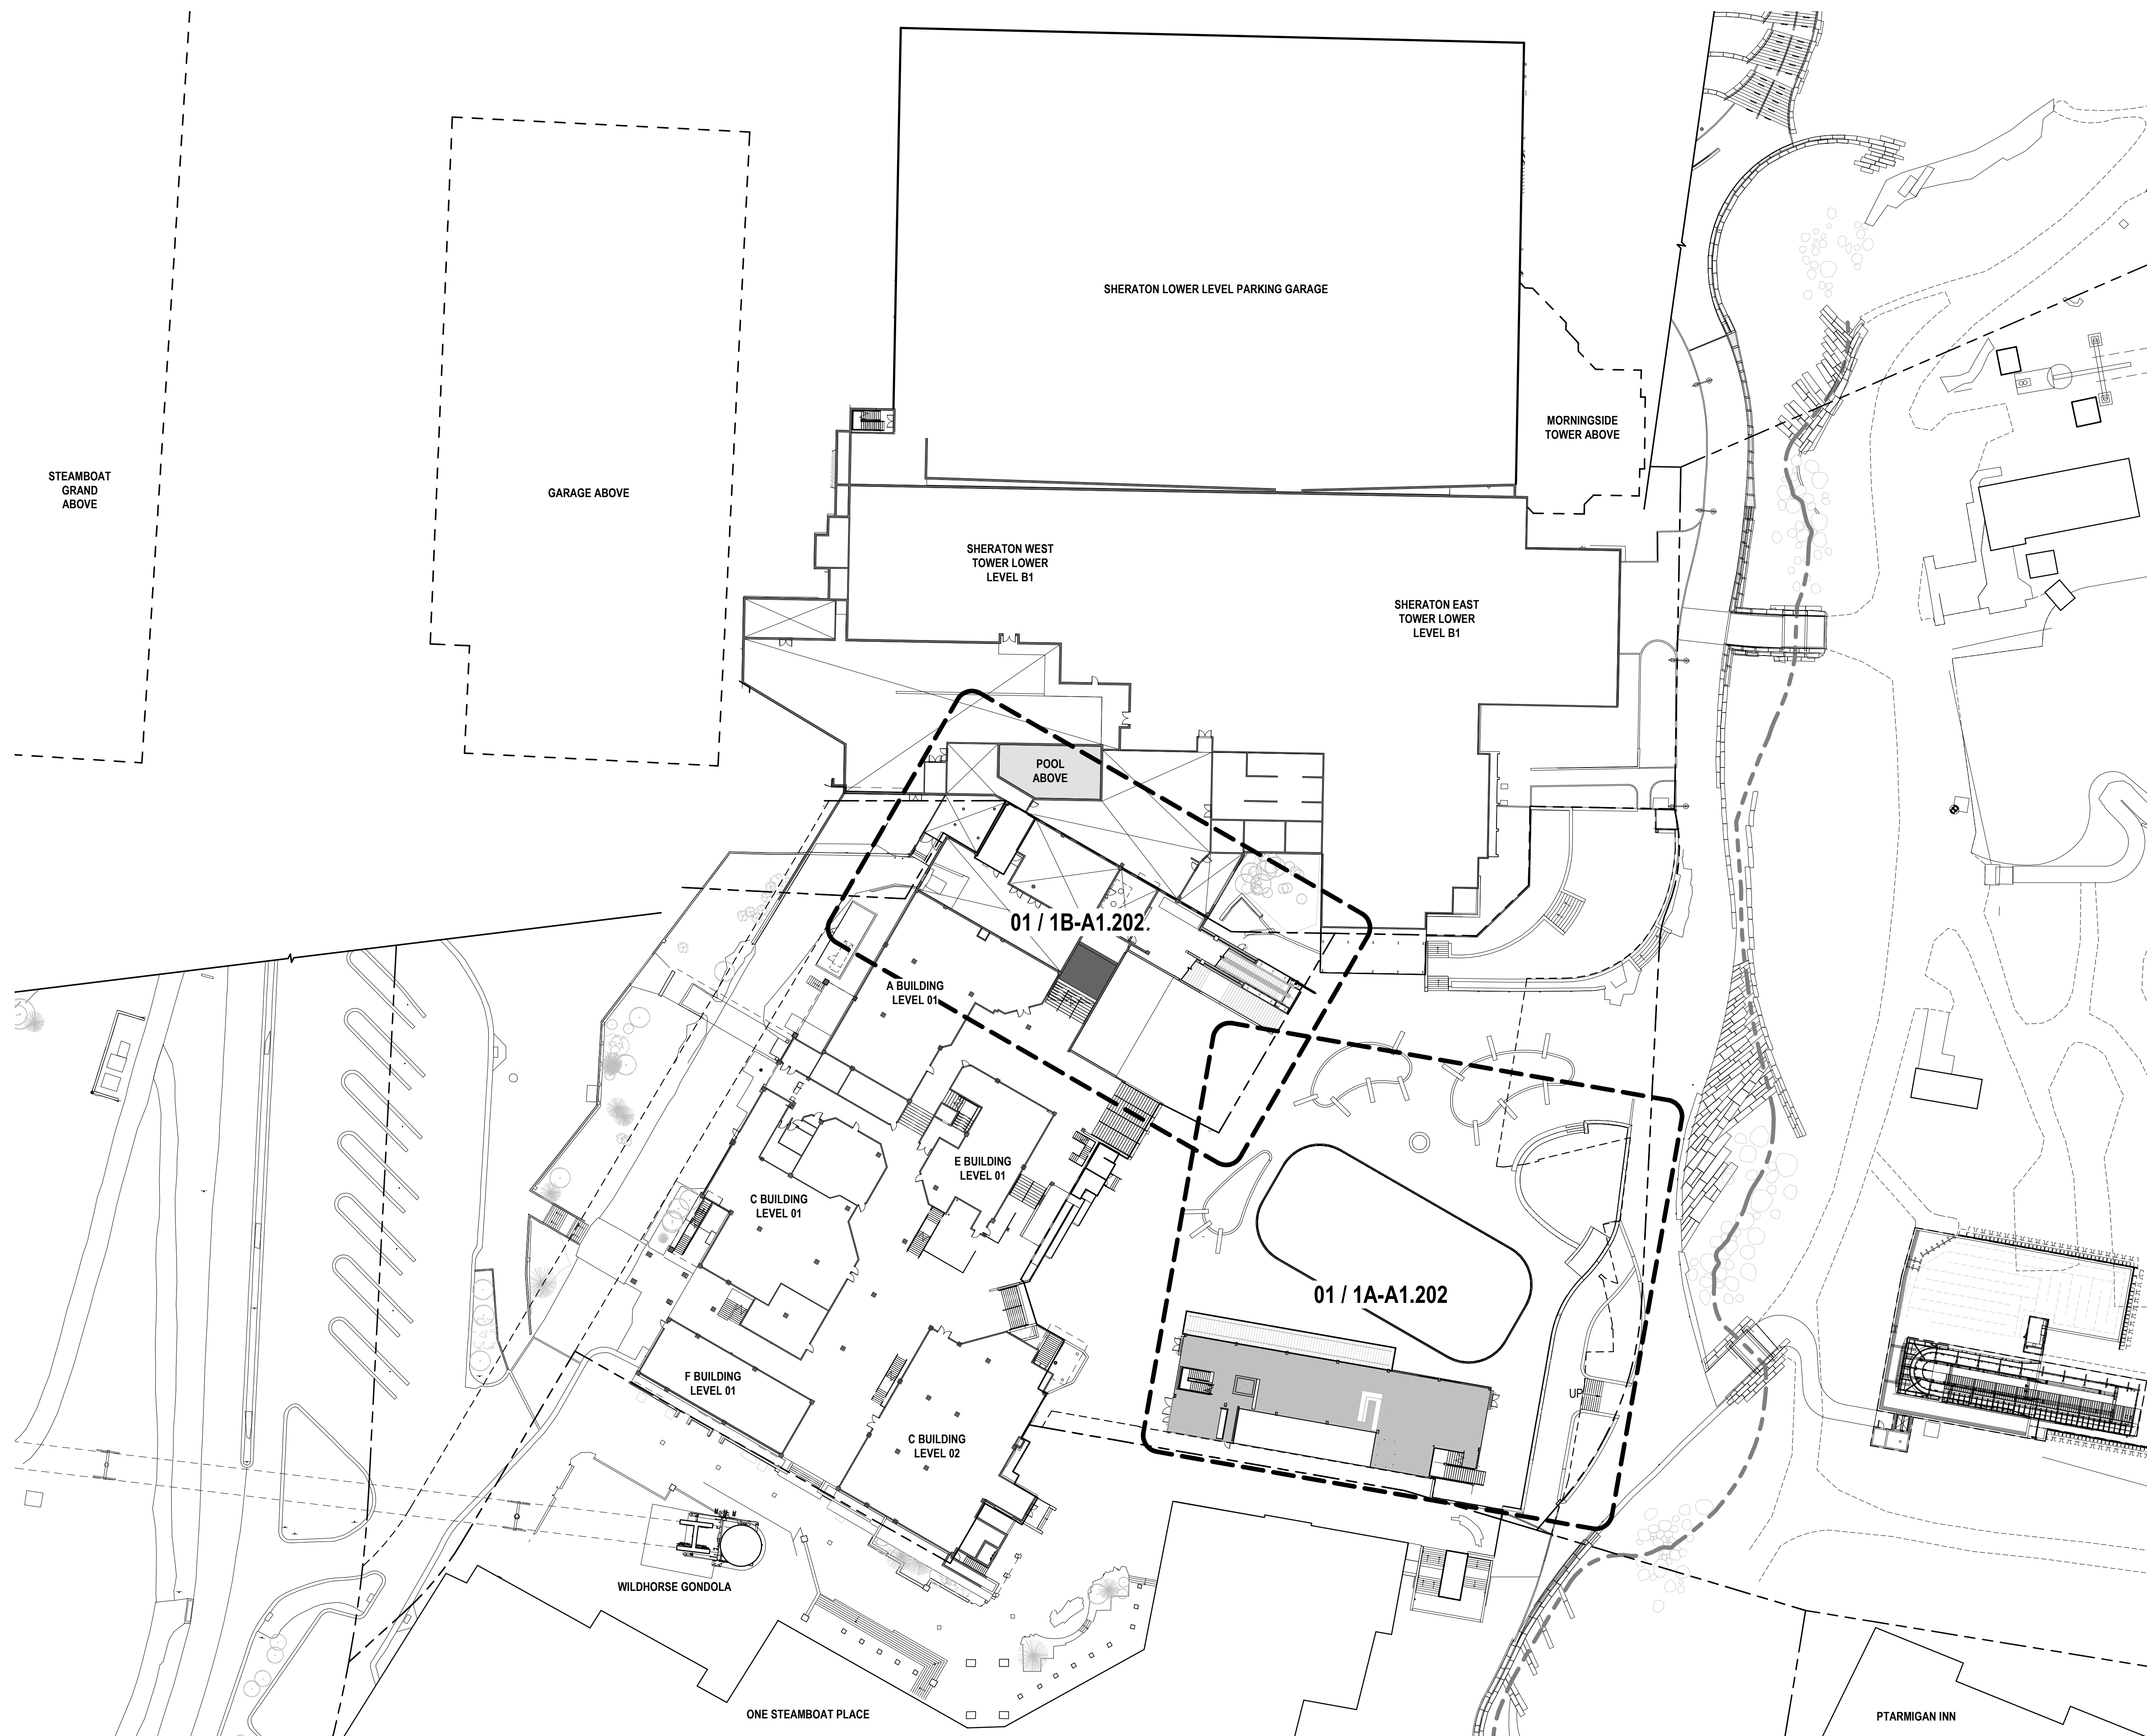

01 COMPOSITE PLAN - LEVEL 02 (PHASE 1)

SCALE: 1" = 40'-0"

GENERAL NOTES



ALTERRA east west partners
MOUNTAIN COMPANY

2305 Mount Werner Circle
Steamboat Springs, CO 80487

Gensler

1225 17th Street
Suite 150
Denver, CO 80202
United States
Tel 303.595.8586
Fax 303.825.6823



141 9th Street
PO Box 774943
Steamboat Springs, CO
80477
Tel 970.871.9494

DESIGNWORKSHOP

1390 Lawrence Street
Suite 100
Denver, CO 80204
Tel 303.623.5186



12499 West Colfax Ave.
Lakewood, CO 80215
United States
Tel 303.431.6100



14143 Denver West Pkwy
Suite 300
Golden, CO
United States
Tel 303.421.6655

Date	Description
2021.05.19	BP3: PROMENADE - ISSUE FOR BID AND PERMIT

Seal / Signature



Project Name

SSRC | BASE AREA
IMPROVEMENTS

Project Number

003.7835.000


Description

COMPOSITE PLAN - LEVEL 02 (PHASE 1)


Scale

1" = 40'-0"

Ref North

 

1-A1.102

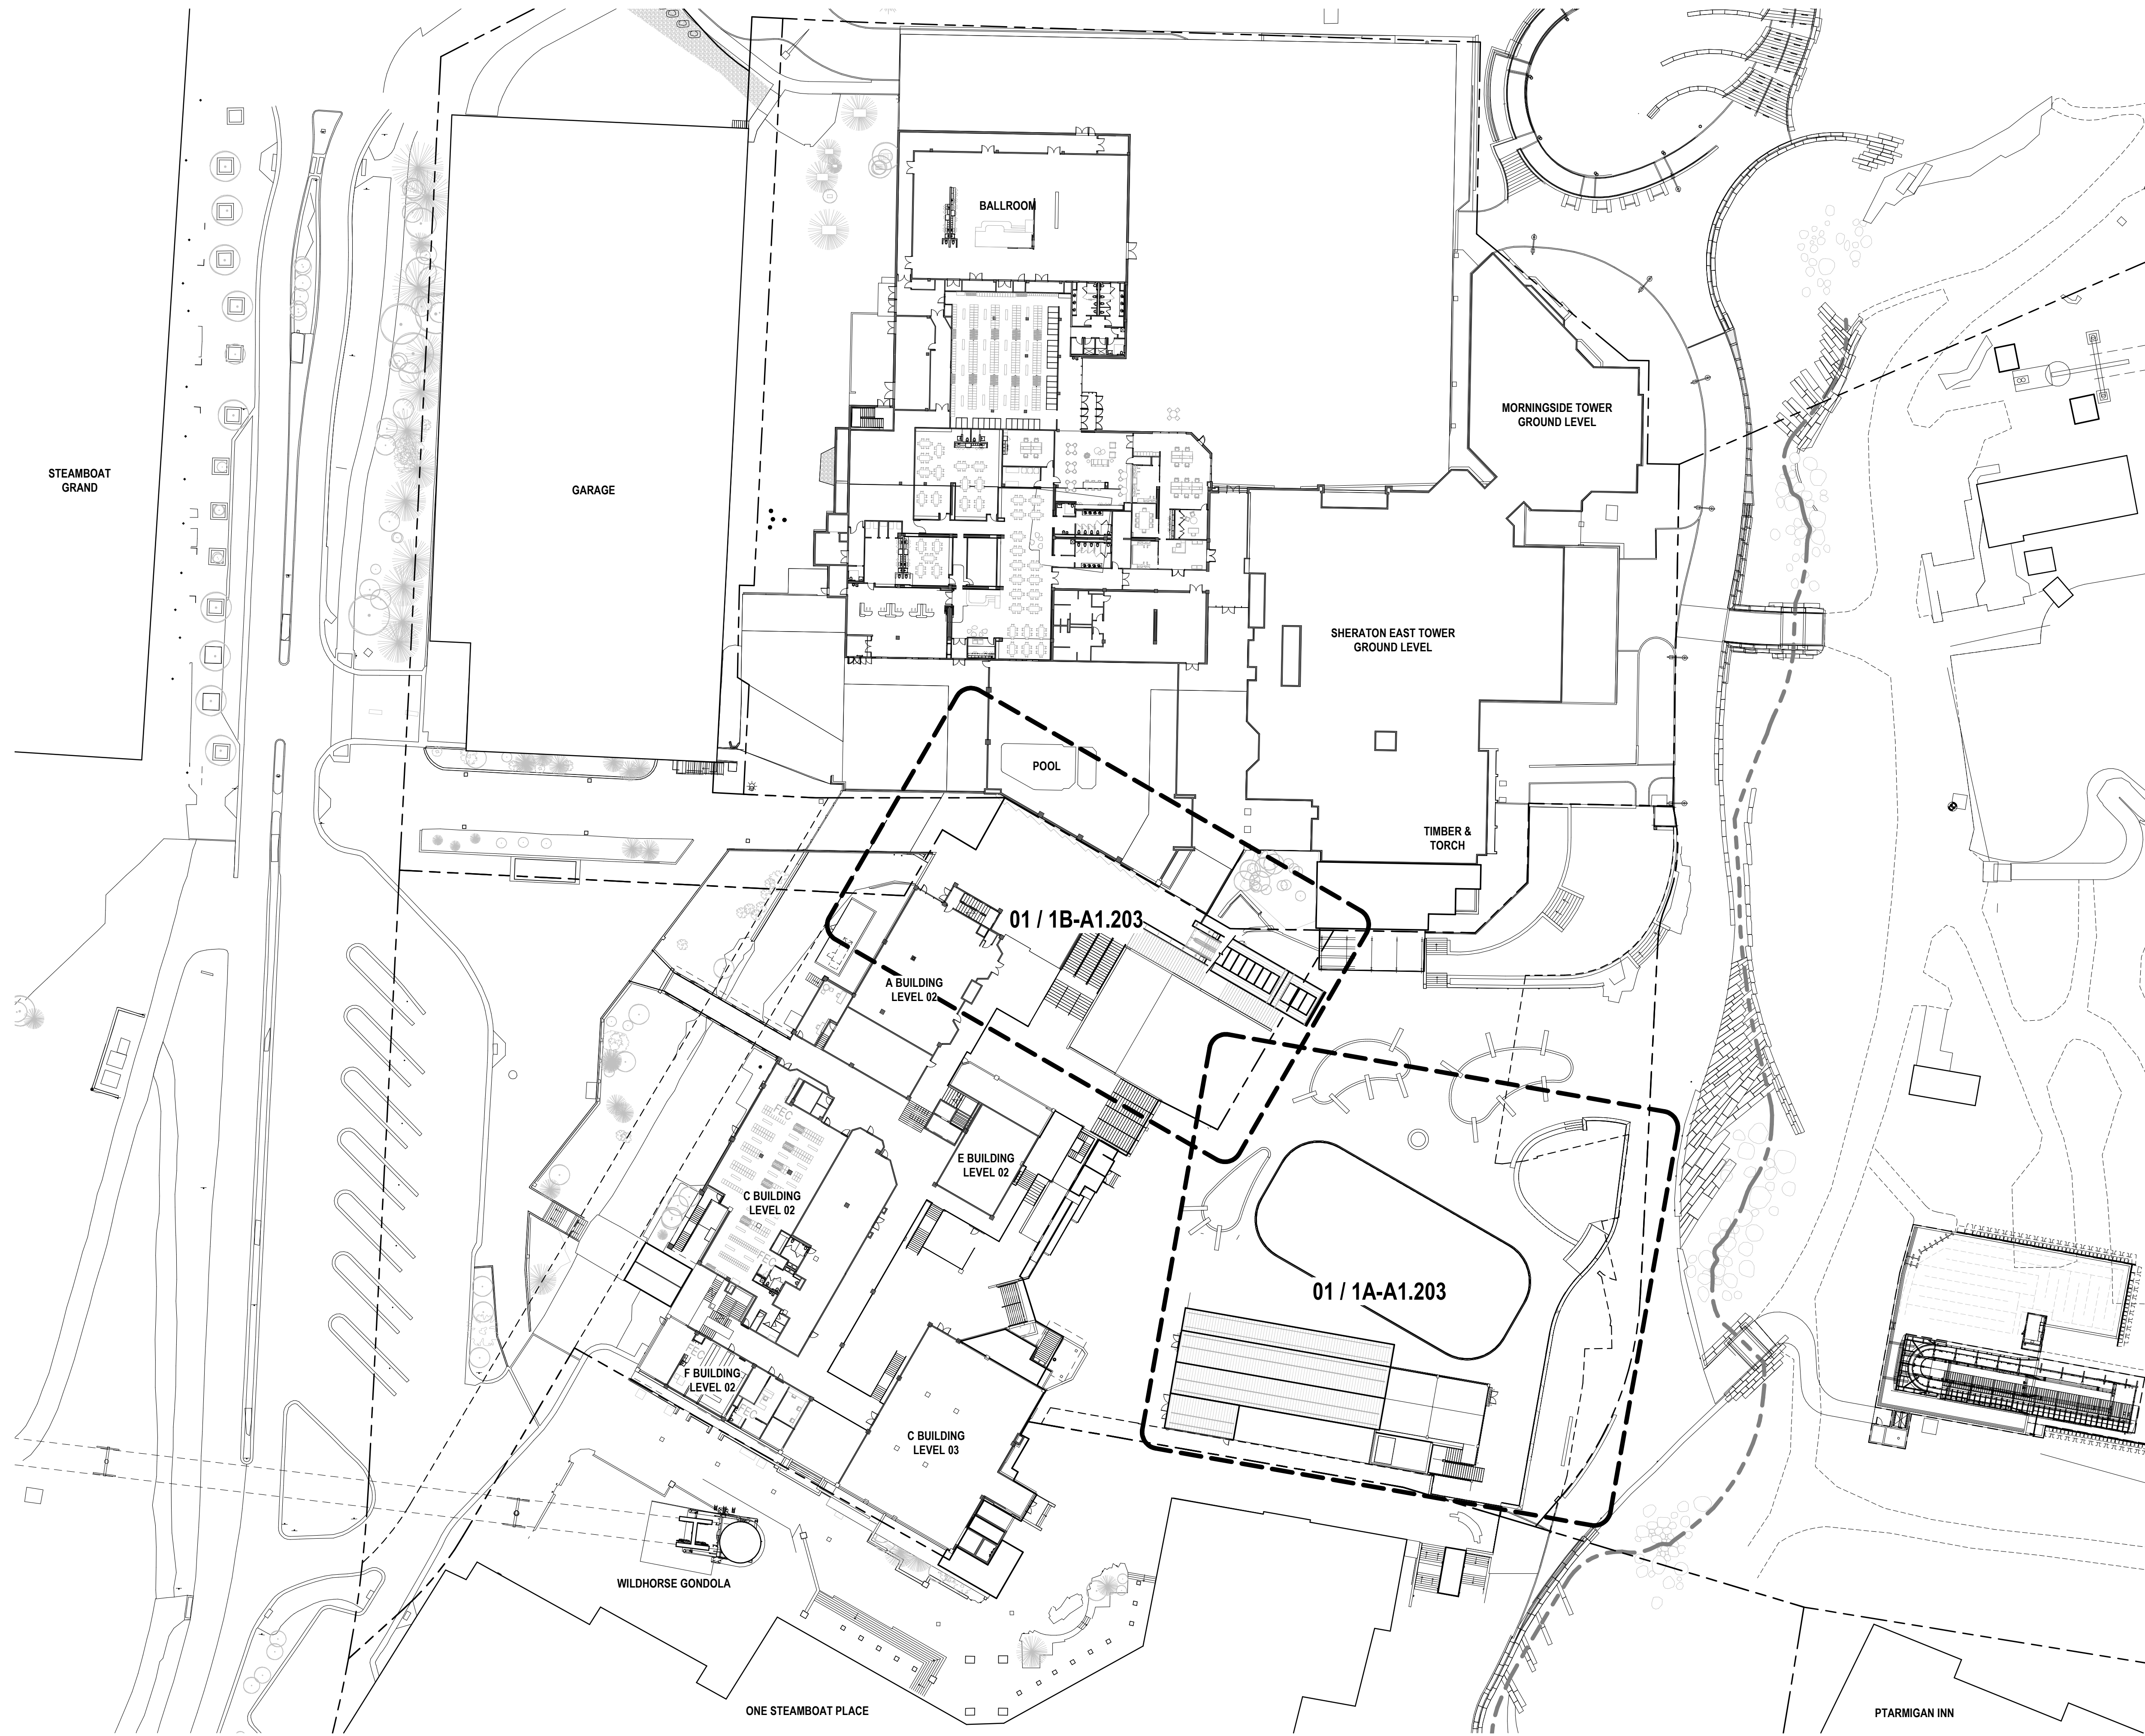

GENERAL NOTES

1. SEE 'SCHEMATIC DESIGN - KIDS VACATION CLUB' PACKAGE FOR REFERENCED INTERIOR WORK IN 1C SECTOR.
2. SEE 'SCHEMATIC DESIGN - GONDOLA SQUARE INTERIORS' PACKAGE FOR REFERENCED INTERIOR WORK IN 1B SECTOR.



east west partners

2305 Mount Werner Circle
Steamboat Springs, CO 80487

Gensler

1225 17th Street
Suite 150
Denver, CO 80202
United States

Tel 303.595.8586
Fax 303.825.6823



141 9th Street
PO Box 774943
Steamboat Springs, CO
80477
Tel 970.871.9494

DESIGNWORKSHOP

1390 Lawrence Street
Suite 100
Denver, CO 80204
Tel 303.623.5186



12499 West Colfax Ave.
Lakewood, CO 80215
United States
Tel 303.431.6100



14143 Denver West Pkwy
Suite 300
Golden, CO
United States
Tel 303.421.6655

Date	Description
2021.05.19	BP3: PROMENADE - ISSUE FOR BID AND PERMIT

Seal / Signature



Project Name

SSRC | BASE AREA
IMPROVEMENTS

Project Number

003.7835.000


Description

COMPOSITE PLAN - LEVEL 03 (PHASE 1)

Scale

1" = 40'-0"

Ref North

 


1-A1.103

© 2021 Gensler

01 COMPOSITE PLAN - LEVEL 03 (PHASE 1)

SCALE: 1" = 40'-0"

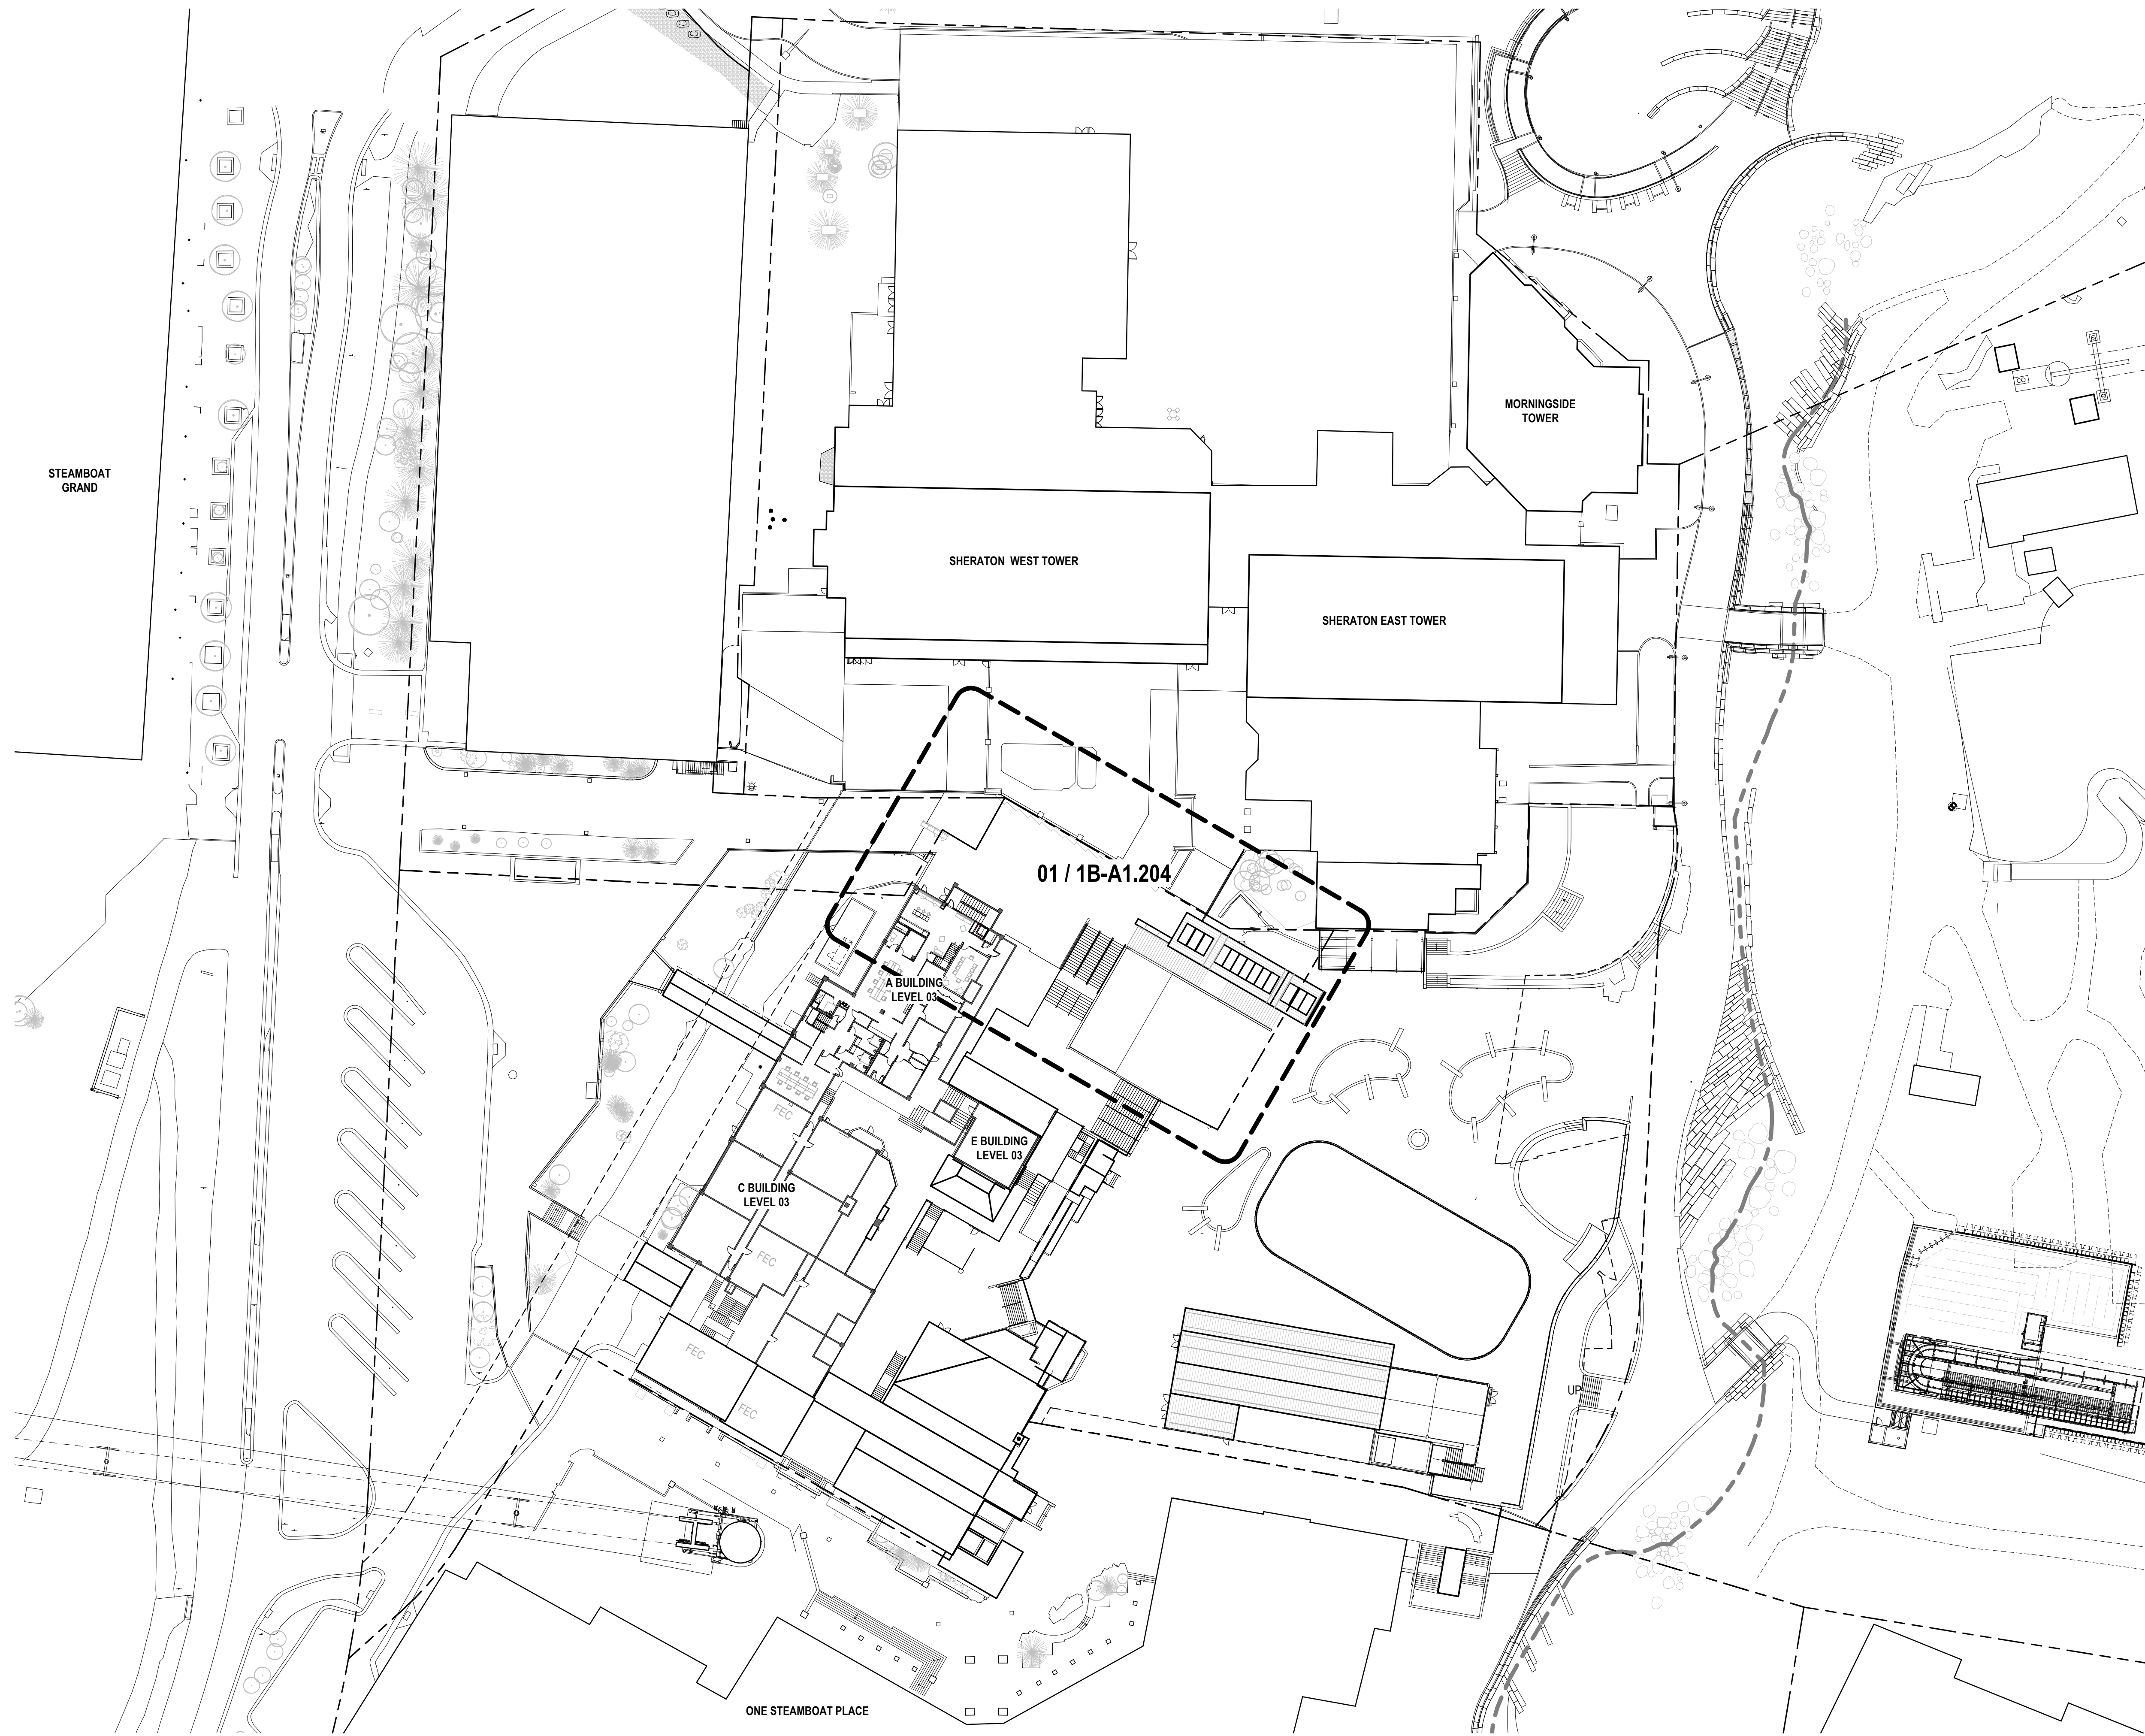

GENERAL NOTES

1. SEE 'SCHEMATIC DESIGN - KIDS VACATION CLUB' PACKAGE FOR REFERENCED INTERIOR WORK IN 1C SECTOR.
2. SEE 'SCHEMATIC DESIGN - GONDOLA SQUARE INTERIORS' PACKAGE FOR REFERENCED INTERIOR WORK IN 1B SECTOR



ALTERRA east west partners
MOUNTAIN COMPANY

2305 Mount Werner Circle
Steamboat Springs, CO 80487

Gensler

1225 17th Street
Suite 150
Denver, CO 80202
United States
Tel 303.595.8586
Fax 303.825.6823



141 9th Street
PO Box 774943
Steamboat Springs, CO
80477
Tel 970.871.9494

DESIGNWORKSHOP

1390 Lawrence Street
Suite 100
Denver, CO 80204
Tel 303.623.5186



12499 West Colfax Ave.
Lakewood, CO 80215
United States
Tel 303.431.6100



14143 Denver West Pkwy
Suite 300
Golden, CO
United States
Tel 303.421.6655

△ Date	Description
2021.05.19	BP3: PROMENADE - ISSUE FOR BID AND PERMIT

Seal / Signature



Project Name

SSRC | BASE AREA
IMPROVEMENTS

Project Number

003.7835.000


Description

COMPOSITE PLAN - LEVEL 04 (PHASE 1)


Scale

1" = 40'-0"

Ref North

 

1-A1.104

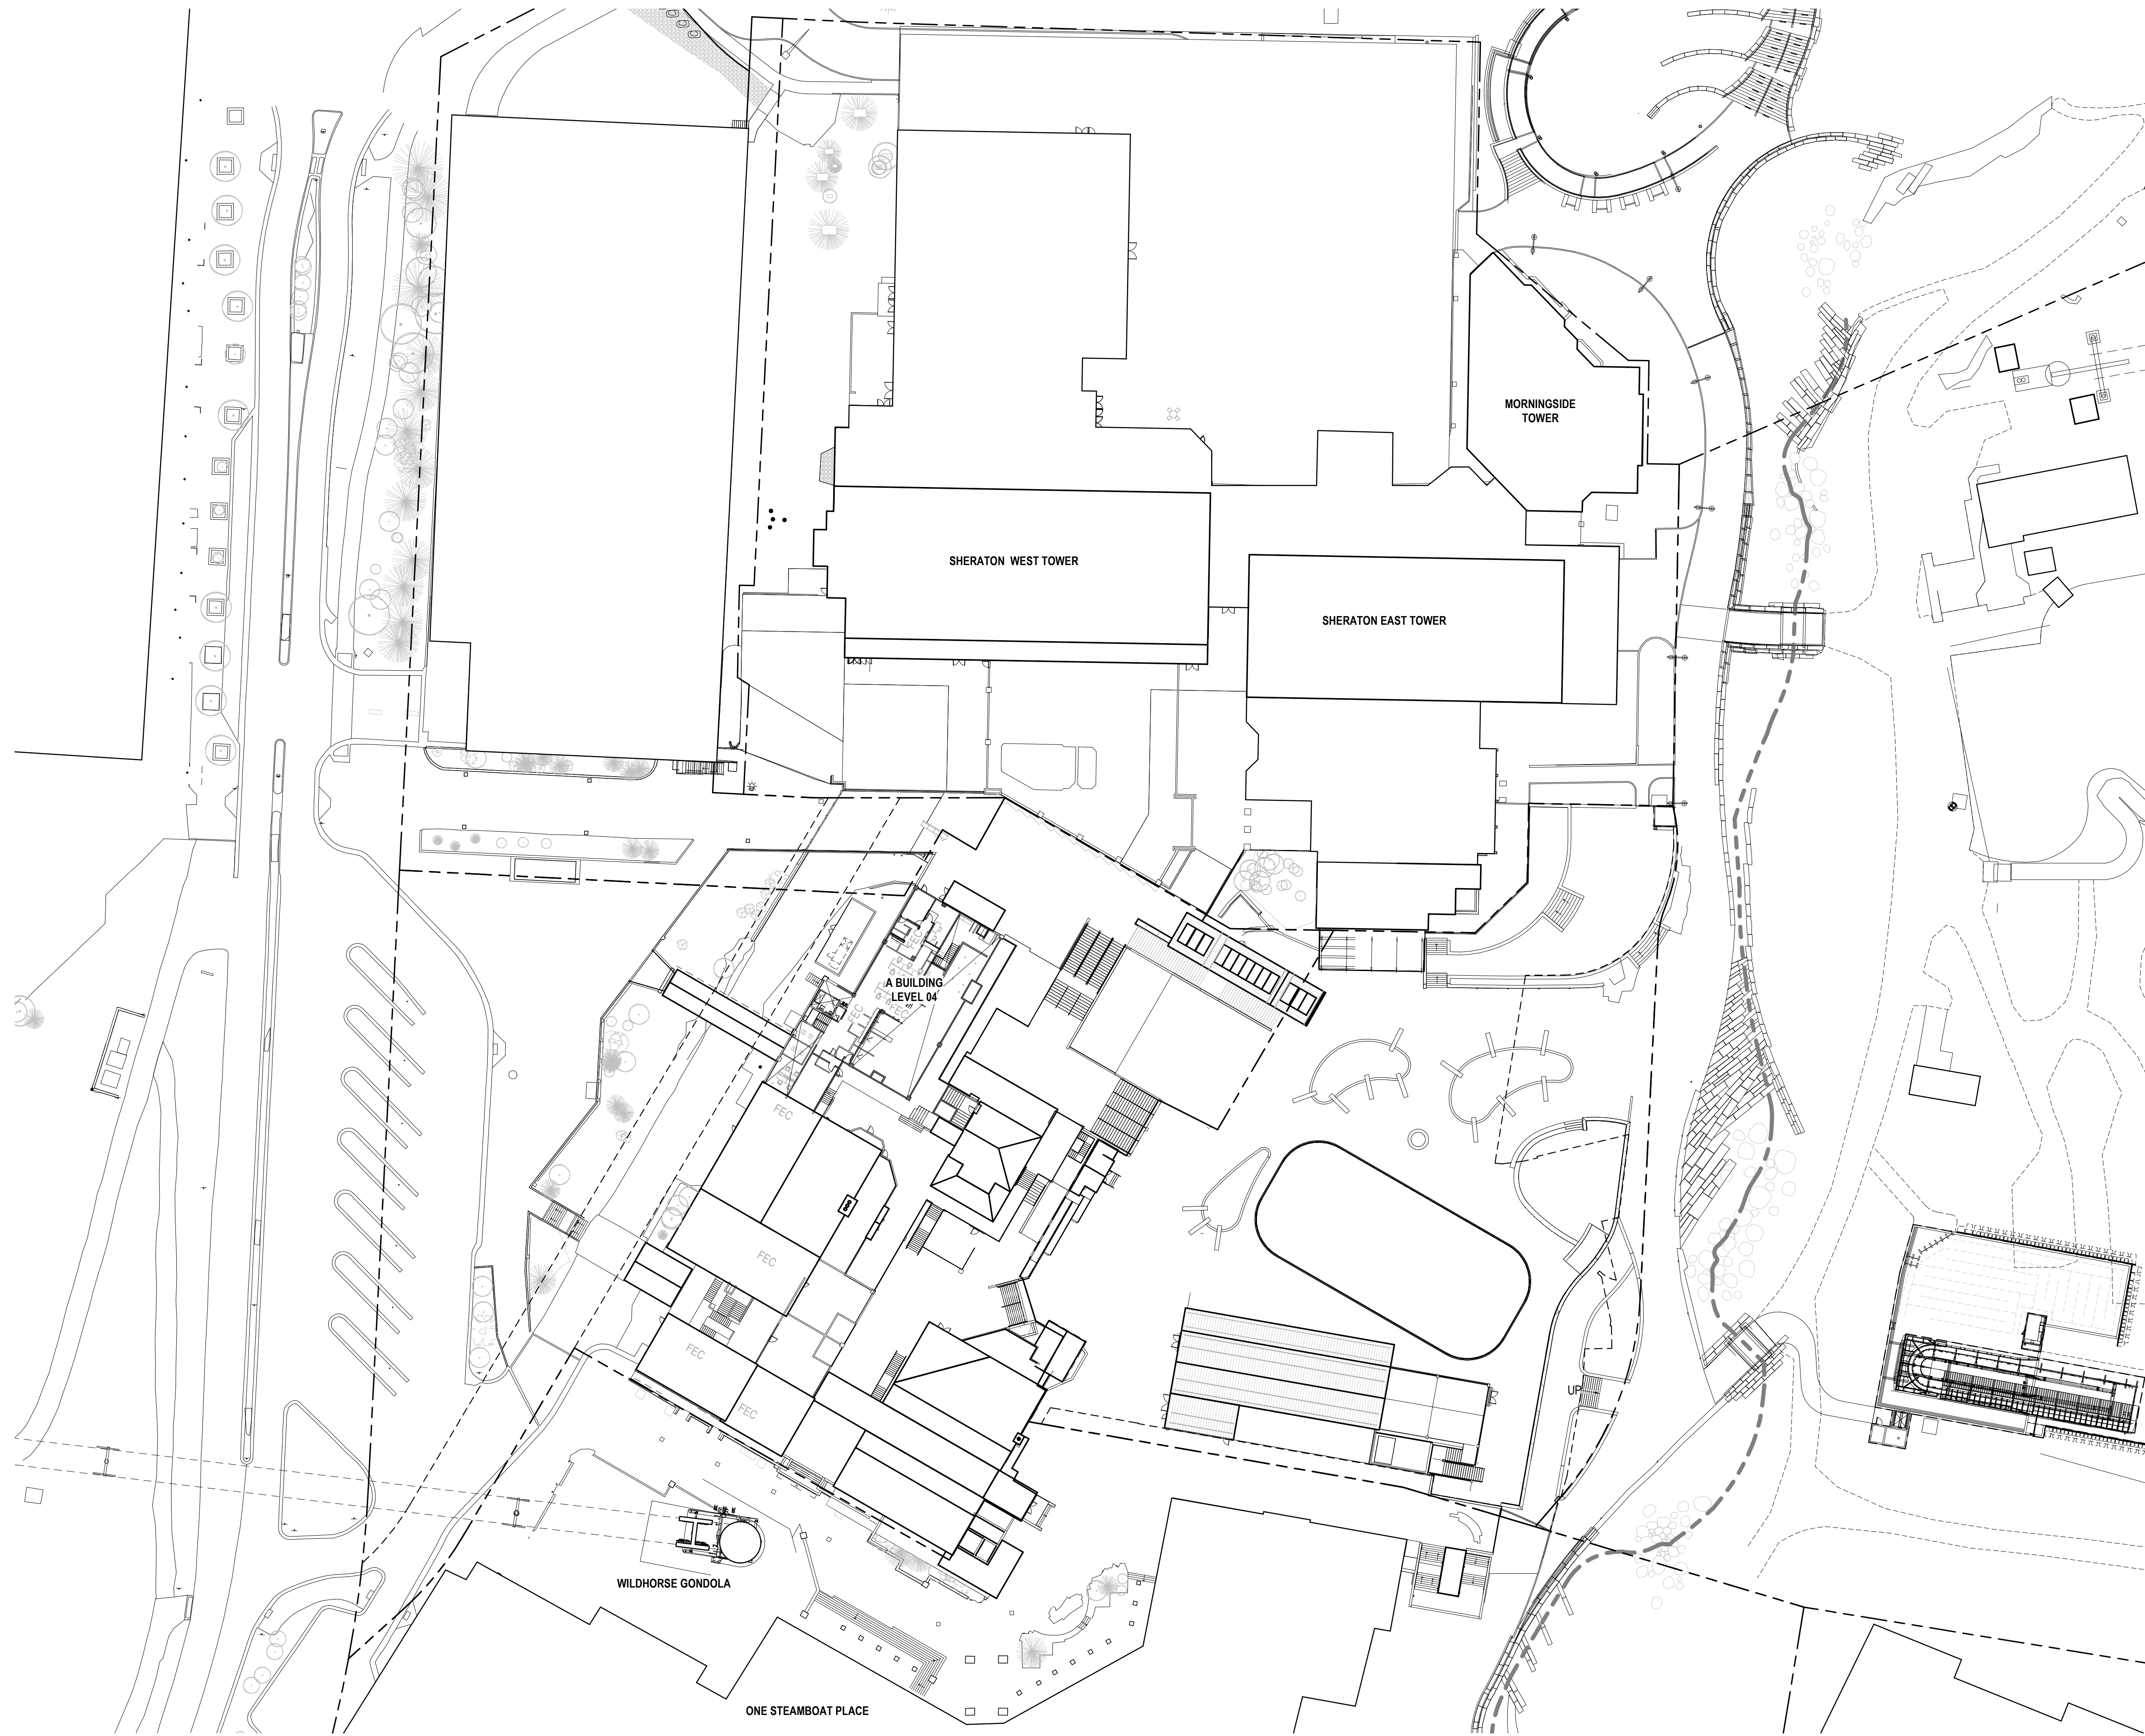

GENERAL NOTES

1. SEE 'SCHEMATIC DESIGN - KIDS VACATION CLUB' PACKAGE FOR REFERENCED INTERIOR WORK IN 1C SECTOR.
2. SEE 'SCHEMATIC DESIGN - GONDOLA SQUARE INTERIORS' PACKAGE FOR REFERENCED INTERIOR WORK IN 1B SECTOR



ALTERRA east west partners
MOUNTAIN COMPANY

2305 Mount Werner Circle
Steamboat Springs, CO 80487

Gensler

1225 17th Street
Suite 150
Denver, CO 80202
United States
Tel 303.595.8586
Fax 303.825.6823



141 9th Street
PO Box 774943
Steamboat Springs, CO
80477
Tel 970.871.9494

DESIGNWORKSHOP

1390 Lawrence Street
Suite 100
Denver, CO 80204
Tel 303.623.5186



12499 West Colfax Ave.
Lakewood, CO 80215
United States
Tel 303.431.6100



14143 Denver West Pkwy
Suite 300
Golden, CO
United States
Tel 303.421.6655

△ Date	Description
2021.05.19	BP3: PROMENADE - ISSUE FOR BID AND PERMIT

Seal / Signature



Project Name

SSRC | BASE AREA
IMPROVEMENTS

Project Number

003.7835.000


Description

COMPOSITE PLAN - LEVEL 05 (PHASE 1)

Scale

1" = 40'-0"

Ref North

 

1-A1.105

© 2021 Gensler

01 COMPOSITE PLAN - LEVEL 05 (PHASE 1)

SCALE: 1" = 40'-0"