

06/01/2022

CHRISTY SPORTS -
GONDOLA SQ. BLDG. D
2305 MT. WERNER CIRCLE
STEAMBOAT SPRINGS, CO 80487

PROFESSIONAL SEAL

COPYRIGHT Studio DBI Architecture, P.C.
Drawings and Specifications are Instruments
Service and as such shall remain the property
the Architect. Any use without written
permission of the Architect is unlawful.

[illegible]

JOB NUMBER: 24066

DRAWN BY: 3004

APPROVED BY: _____

DATE: _____

Original drawing is 24" x 36" | Scale entities
according to: 1/8" = 1'-0"

SHEET TITLE:

ARCHITECTURAL SITE
PLAN


SHEET:

A1.1

KEYNOTE LEGEND	
Key Value	Keynote Text

SITE PLAN GENERAL NOTES:

1. REFER TO G1.2 FOR ADDITIONAL INFORMATION.
2. REFER TO ENGINEERING DRAWINGS FOR ADDITIONAL INFORMATION.
3. REFER TO REFERENCED ENLARGED PLANS FOR FURTHER DETAIL AND LAYOUT.

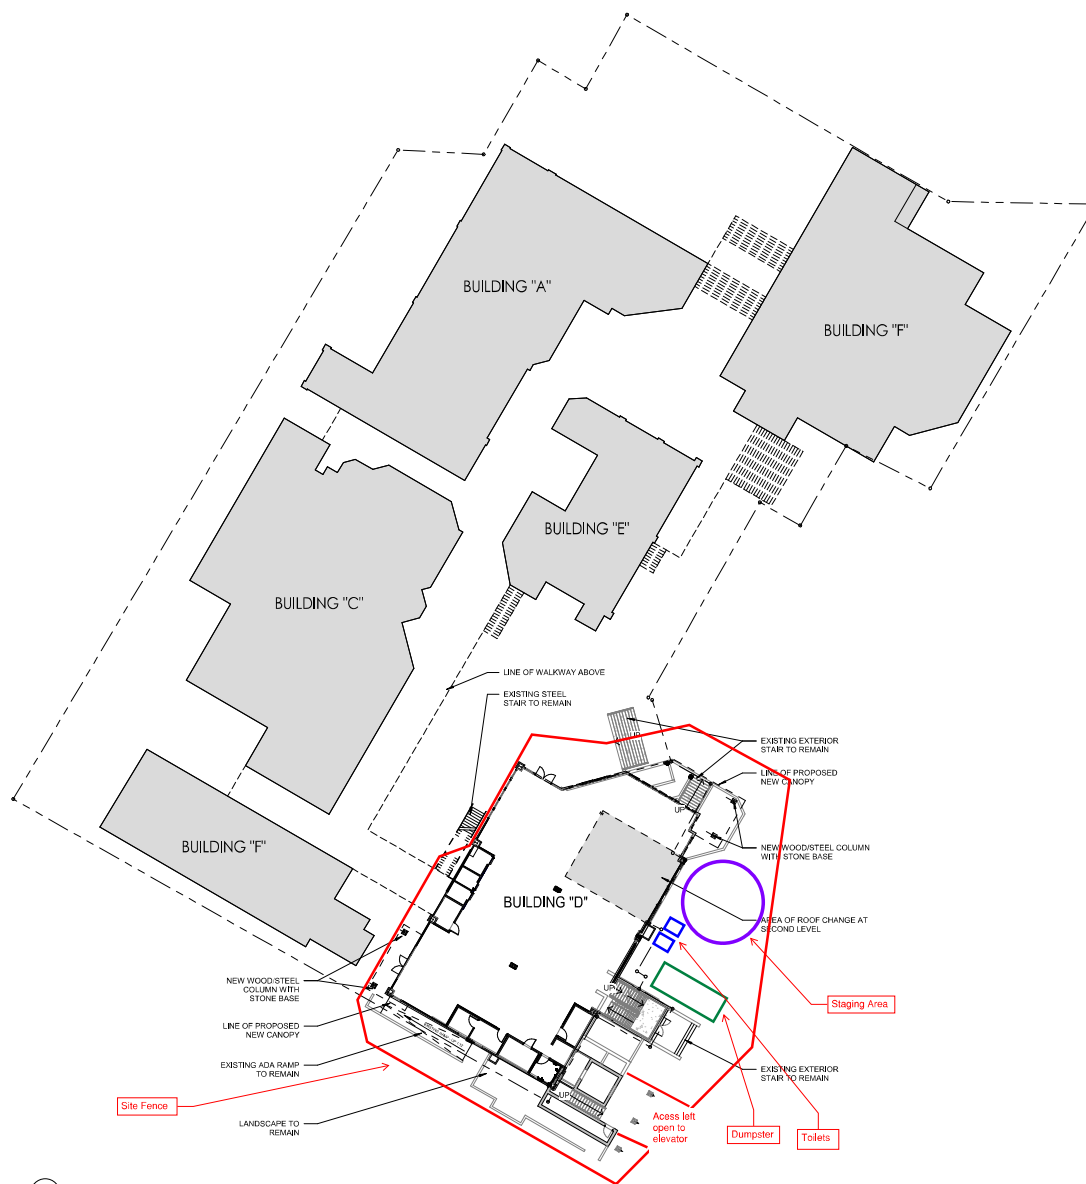

1 ARCHITECTURAL SITE PLAN
1" = 20'-0"