

443.G.2. STRUCTURED PARKING STANDARDS

ARCHITECTURAL FEATURES USED:


- i. Emphasis of the vertical and horizontal structural system defining a pattern of building bays
- ii. Variations in wall plane not less than 4 inches in depth
- iv. Variations in color, texture, or materials




4 Elevation : LOT B - NORTH-EAST ELEVATION (REAR)
SCALE: 1/16" = 1'-0"



3 LOT B - NORTH-WEST ELEVATION (4TH ST)
SCALE: 1/16" = 1'-0"

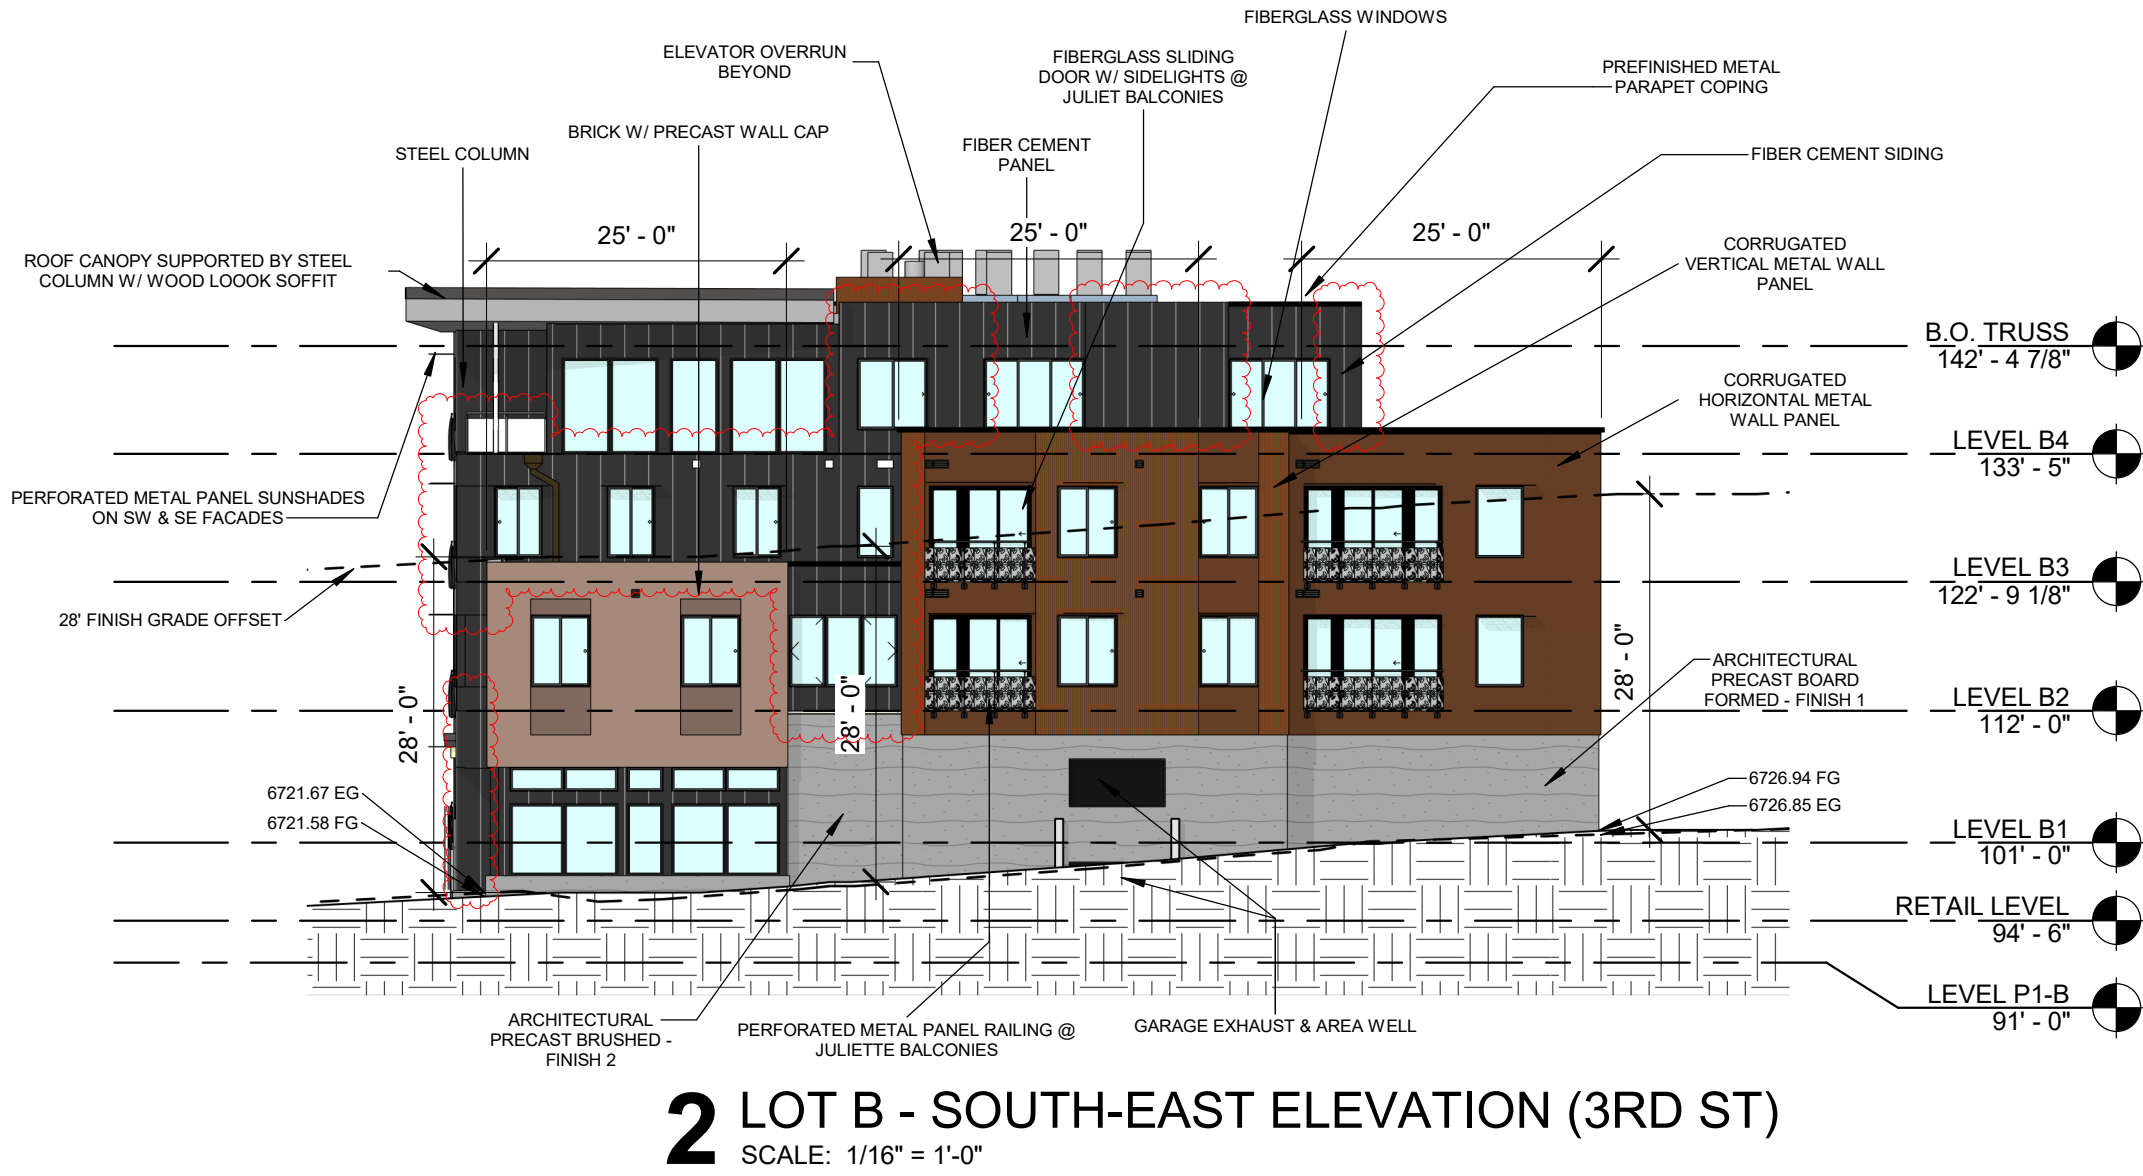

2 LOT B - SOUTH-EAST ELEVATION (3RD ST)
SCALE: 1/16" = 1'-0"

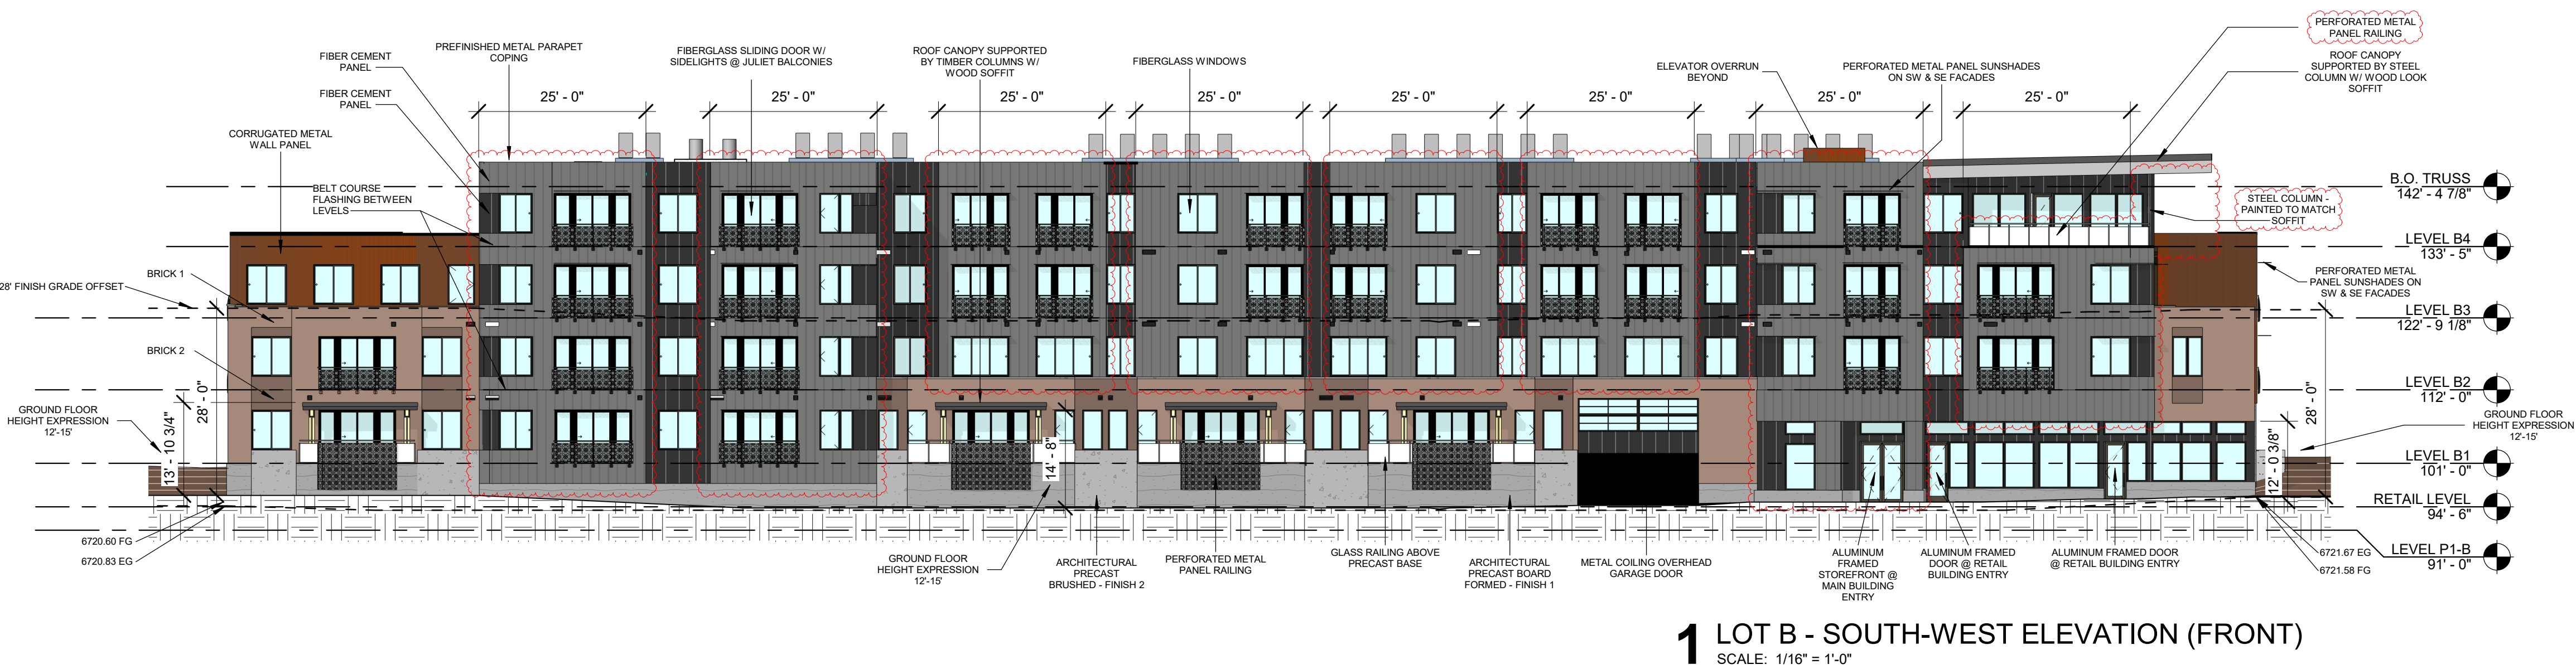

1 LOT B - SOUTH-WEST ELEVATION (FRONT)
SCALE: 1/16" = 1'-0"

RIVERVIEW
SITE B

STEAMBOAT SPRINGS, CO

Issue Dates:

DATE	DESCRIPTION
07/29/2025	PLANNING UPDATES

Sheet Title

SITE B - ARCHITECTURAL
ELEVATIONS

Sheet No.

A2.01