


STORM DRAIN INLET SCHEDULE			
INLET TYPE	INLET SIZE	INLET MATERIAL	INLET ELEVATION
A1	24" NYLOPLAST INLET WITH DOME GRATE	24" NYLOPLAST INLET WITH DOME GRATE	6763.69
A2	30" LF 4" SDR 35 PVC	30" LF 4" SDR 35 PVC	6762.94
A3	36" NYLOPLAST INLET WITH DOME GRATE	36" NYLOPLAST INLET WITH DOME GRATE	6764.20
A4	48" NYLOPLAST INLET WITH DOME GRATE	48" NYLOPLAST INLET WITH DOME GRATE	6764.20
A5	60" NYLOPLAST INLET WITH DOME GRATE	60" NYLOPLAST INLET WITH DOME GRATE	6764.20
A6	72" NYLOPLAST INLET WITH DOME GRATE	72" NYLOPLAST INLET WITH DOME GRATE	6764.20
A7	84" NYLOPLAST INLET WITH DOME GRATE	84" NYLOPLAST INLET WITH DOME GRATE	6764.20
A8	96" NYLOPLAST INLET WITH DOME GRATE	96" NYLOPLAST INLET WITH DOME GRATE	6764.20
A9	108" NYLOPLAST INLET WITH DOME GRATE	108" NYLOPLAST INLET WITH DOME GRATE	6764.20
A10	120" NYLOPLAST INLET WITH DOME GRATE	120" NYLOPLAST INLET WITH DOME GRATE	6764.20
A11	144" NYLOPLAST INLET WITH DOME GRATE	144" NYLOPLAST INLET WITH DOME GRATE	6764.20
A12	168" NYLOPLAST INLET WITH DOME GRATE	168" NYLOPLAST INLET WITH DOME GRATE	6764.20
A13	192" NYLOPLAST INLET WITH DOME GRATE	192" NYLOPLAST INLET WITH DOME GRATE	6764.20
A14	216" NYLOPLAST INLET WITH DOME GRATE	216" NYLOPLAST INLET WITH DOME GRATE	6764.20
A15	240" NYLOPLAST INLET WITH DOME GRATE	240" NYLOPLAST INLET WITH DOME GRATE	6764.20
A16	264" NYLOPLAST INLET WITH DOME GRATE	264" NYLOPLAST INLET WITH DOME GRATE	6764.20
A17	288" NYLOPLAST INLET WITH DOME GRATE	288" NYLOPLAST INLET WITH DOME GRATE	6764.20
A18	312" NYLOPLAST INLET WITH DOME GRATE	312" NYLOPLAST INLET WITH DOME GRATE	6764.20
A19	336" NYLOPLAST INLET WITH DOME GRATE	336" NYLOPLAST INLET WITH DOME GRATE	6764.20
A20	360" NYLOPLAST INLET WITH DOME GRATE	360" NYLOPLAST INLET WITH DOME GRATE	6764.20

CTB: FFESE-BN/CTB
PLOT DATE: 6/30/2025 5:48 PM
BY: CAMERON BRETON

DRAWING FILE: P:\1448-005 LOT 1 INDIAN MEADOWS F3 HOTELS\PFSE\CONSTRUCTION PLANS\1448-005 G&D PLANDWG

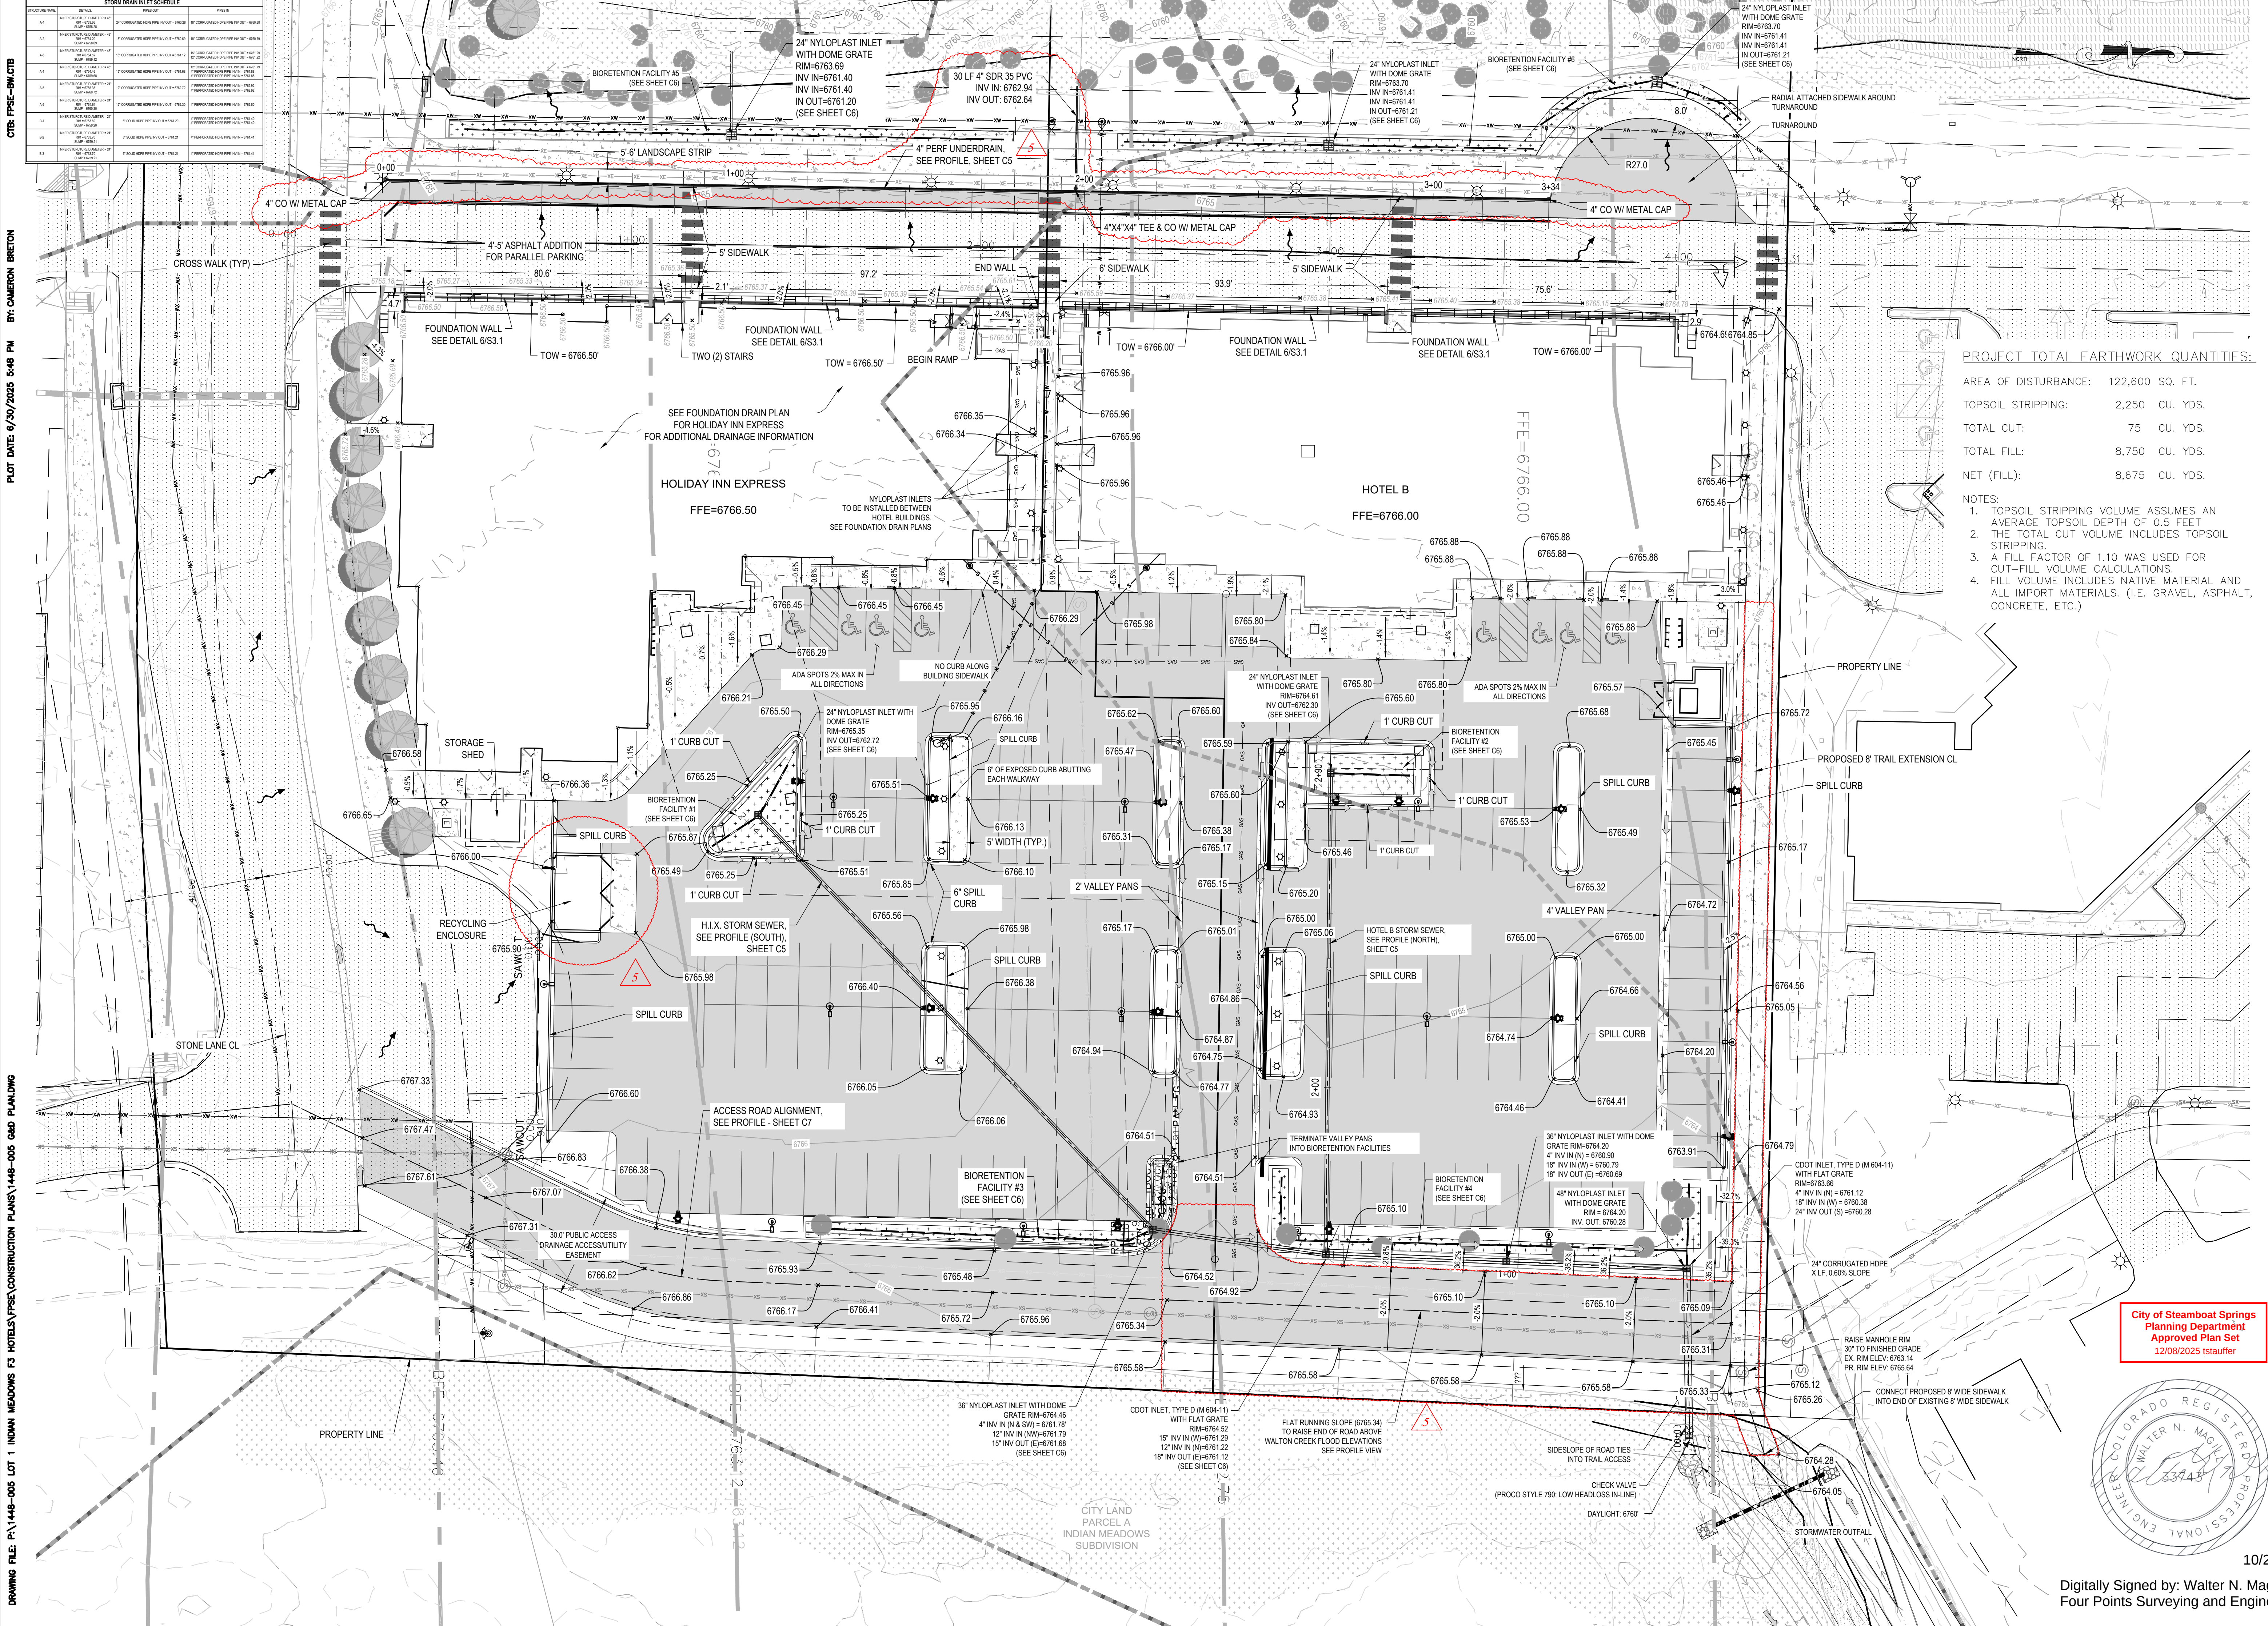

PROJECT TOTAL EARTHWORK QUANTITIES:

AREA OF DISTURBANCE: 122,600 SQ. FT.

TOPSOIL STRIPPING: 2,250 CU. YDS.

TOTAL CUT: 75 CU. YDS.

TOTAL FILL: 8,750 CU. YDS.

NET (FILL): 8,675 CU. YDS.

NOTES:

1. TOPSOIL STRIPPING VOLUME ASSUMES AN AVERAGE TOPSOIL DEPTH OF 0.5 FEET
2. THE TOTAL CUT VOLUME INCLUDES TOPSOIL STRIPPING.
3. A FILL FACTOR OF 1.10 WAS USED FOR CUT-FILL VOLUME CALCULATIONS.
4. FILL VOLUME INCLUDES NATIVE MATERIAL AND ALL IMPORT MATERIALS. (I.E. GRAVEL, ASPHALT, CONCRETE, ETC.)

**HOLIDAY INN EXPRESS & HOTEL B
CONSTRUCTION PLANS**

**INDIAN MEADOWS FIL. NO. 4
LOTS 1 AND 2**

STEAMBOAT SPRINGS, CO 80487

HORIZONTAL SCALE

0 20' 40'

SCALE: 1" = 20'

CONTOUR INTERVAL = 1 FT

DATE: 06-30-2025
JOB #: 1448-005
DRAWN BY: DSC
DESIGN BY: RS
REVIEW BY: WNM

IF THIS DRAWING IS PRESENTED IN A
FORMAT OTHER THAN 24" X 36", THE
GRAPHIC SCALE SHOULD BE UTILIZED.

**GRADING &
DRAINAGE PLAN**

SHEET NO.

C4

10/24/2025

Digitally Signed by: Walter N. Magill, P.E.
Four Points Surveying and Engineering



City of Steamboat Springs
Planning Department
Approved Plan Set
12/08/2025 istauffer