


| No. | DATE      | REVISIONS             |     |     |     |
|-----|-----------|-----------------------|-----|-----|-----|
|     |           |                       | INT | MDM | MDM |
| 1   | 3/13/2023 | DRT REVIEW & RESPONSE |     |     |     |
| 2   | 6/16/2023 | DRT REVIEW & RESPONSE |     |     |     |

**STEAMBOAT AIRPARK  
PRELIMINARY PLAT  
LOT 1, WEST ACRES RANCH SUBDIVISION  
GLORIA GOSSARD PARKWAY  
STEAMBOAT SPRINGS, CO 80487**

**Horizontal Scale**

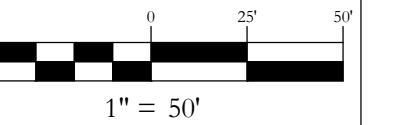

Contour Interval = 2 ft


DATE: 4-22-2022  
JOB #: 1670-001  
DRAWN BY: MDM  
DESIGN BY: MDM  
REVIEW BY: RL

IF THIS DRAWING IS PRESENTED IN A FORMAT OTHER THAN A3 X 36", THE GRAPHIC SCALE SHOULD BE UTILIZED.


**DRAWING:  
UTILITY PLAN &  
PROFILES #1**

SHEET #

**PP16**

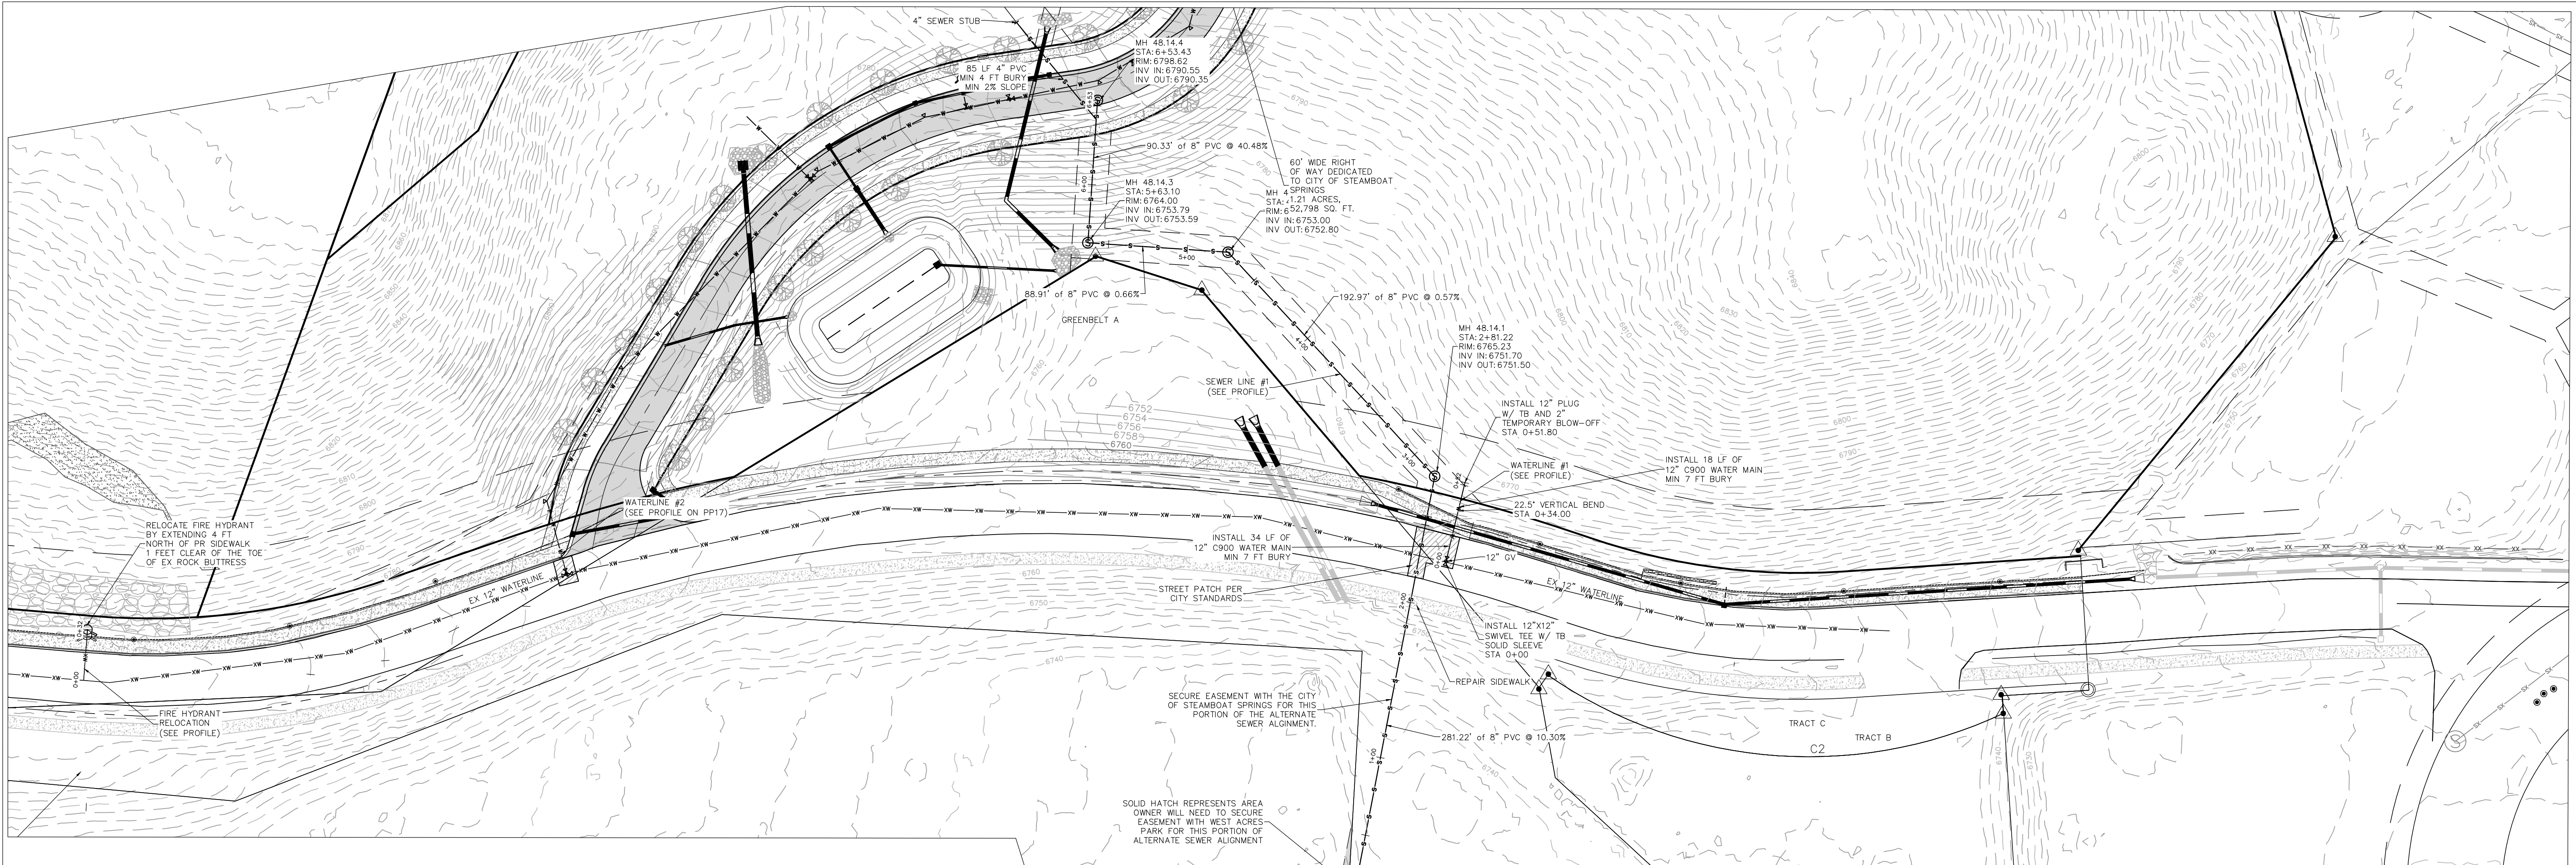


**WATER NOTE:**  
1. ALL EXISTING WATERLINE CONNECTIONS NEED TO BE POTHOLED PRIOR TO CONSTRUCTION TO DETERMINE DEPTH.

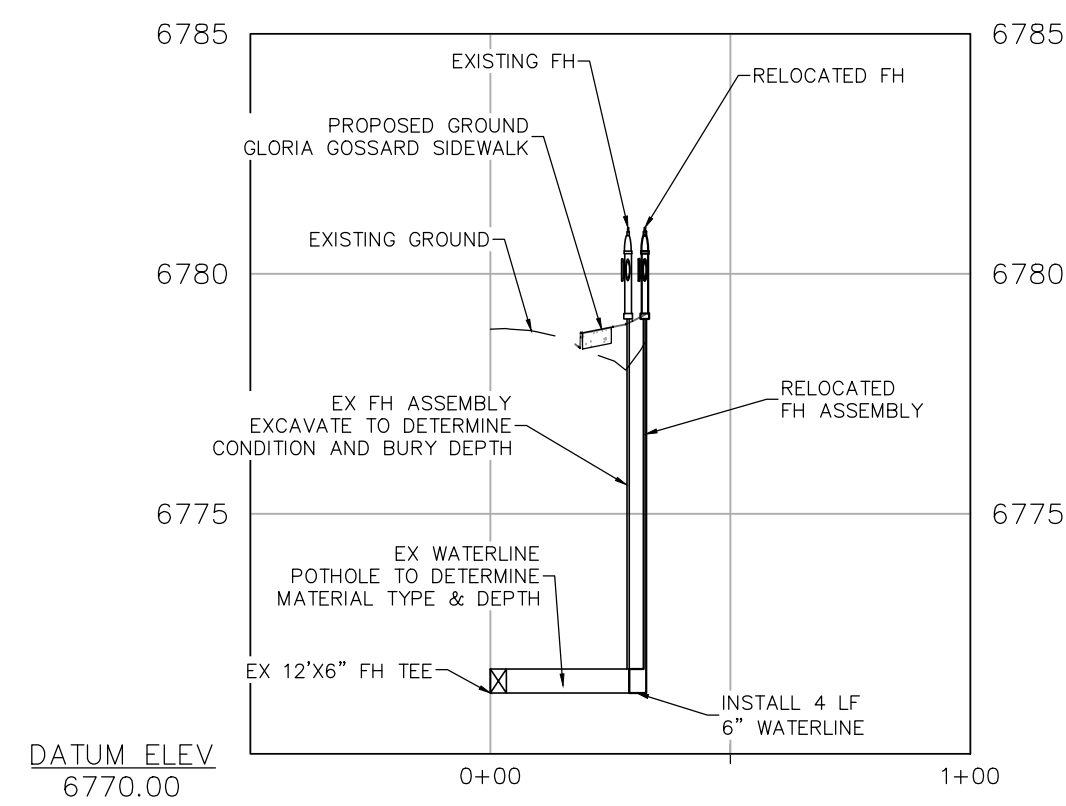


**FIRE HYDRANT RELOCATION**

**PROFILE SCALES**  
HORIZ SCALE: 1"=50'  
VERT SCALE: 1"=5'

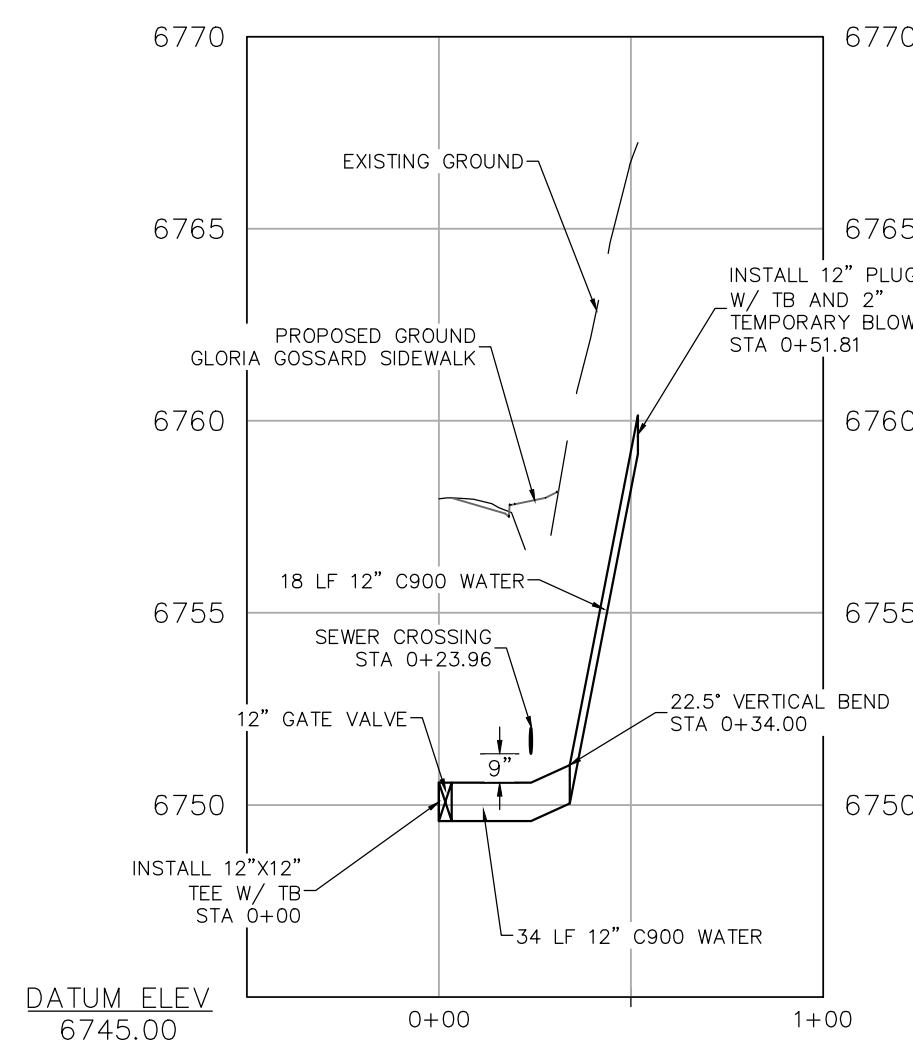

**WATERLINE #1**

**PROFILE SCALE**  
HORIZ SCALE: 1"=80'  
VERT SCALE: 1"=8'

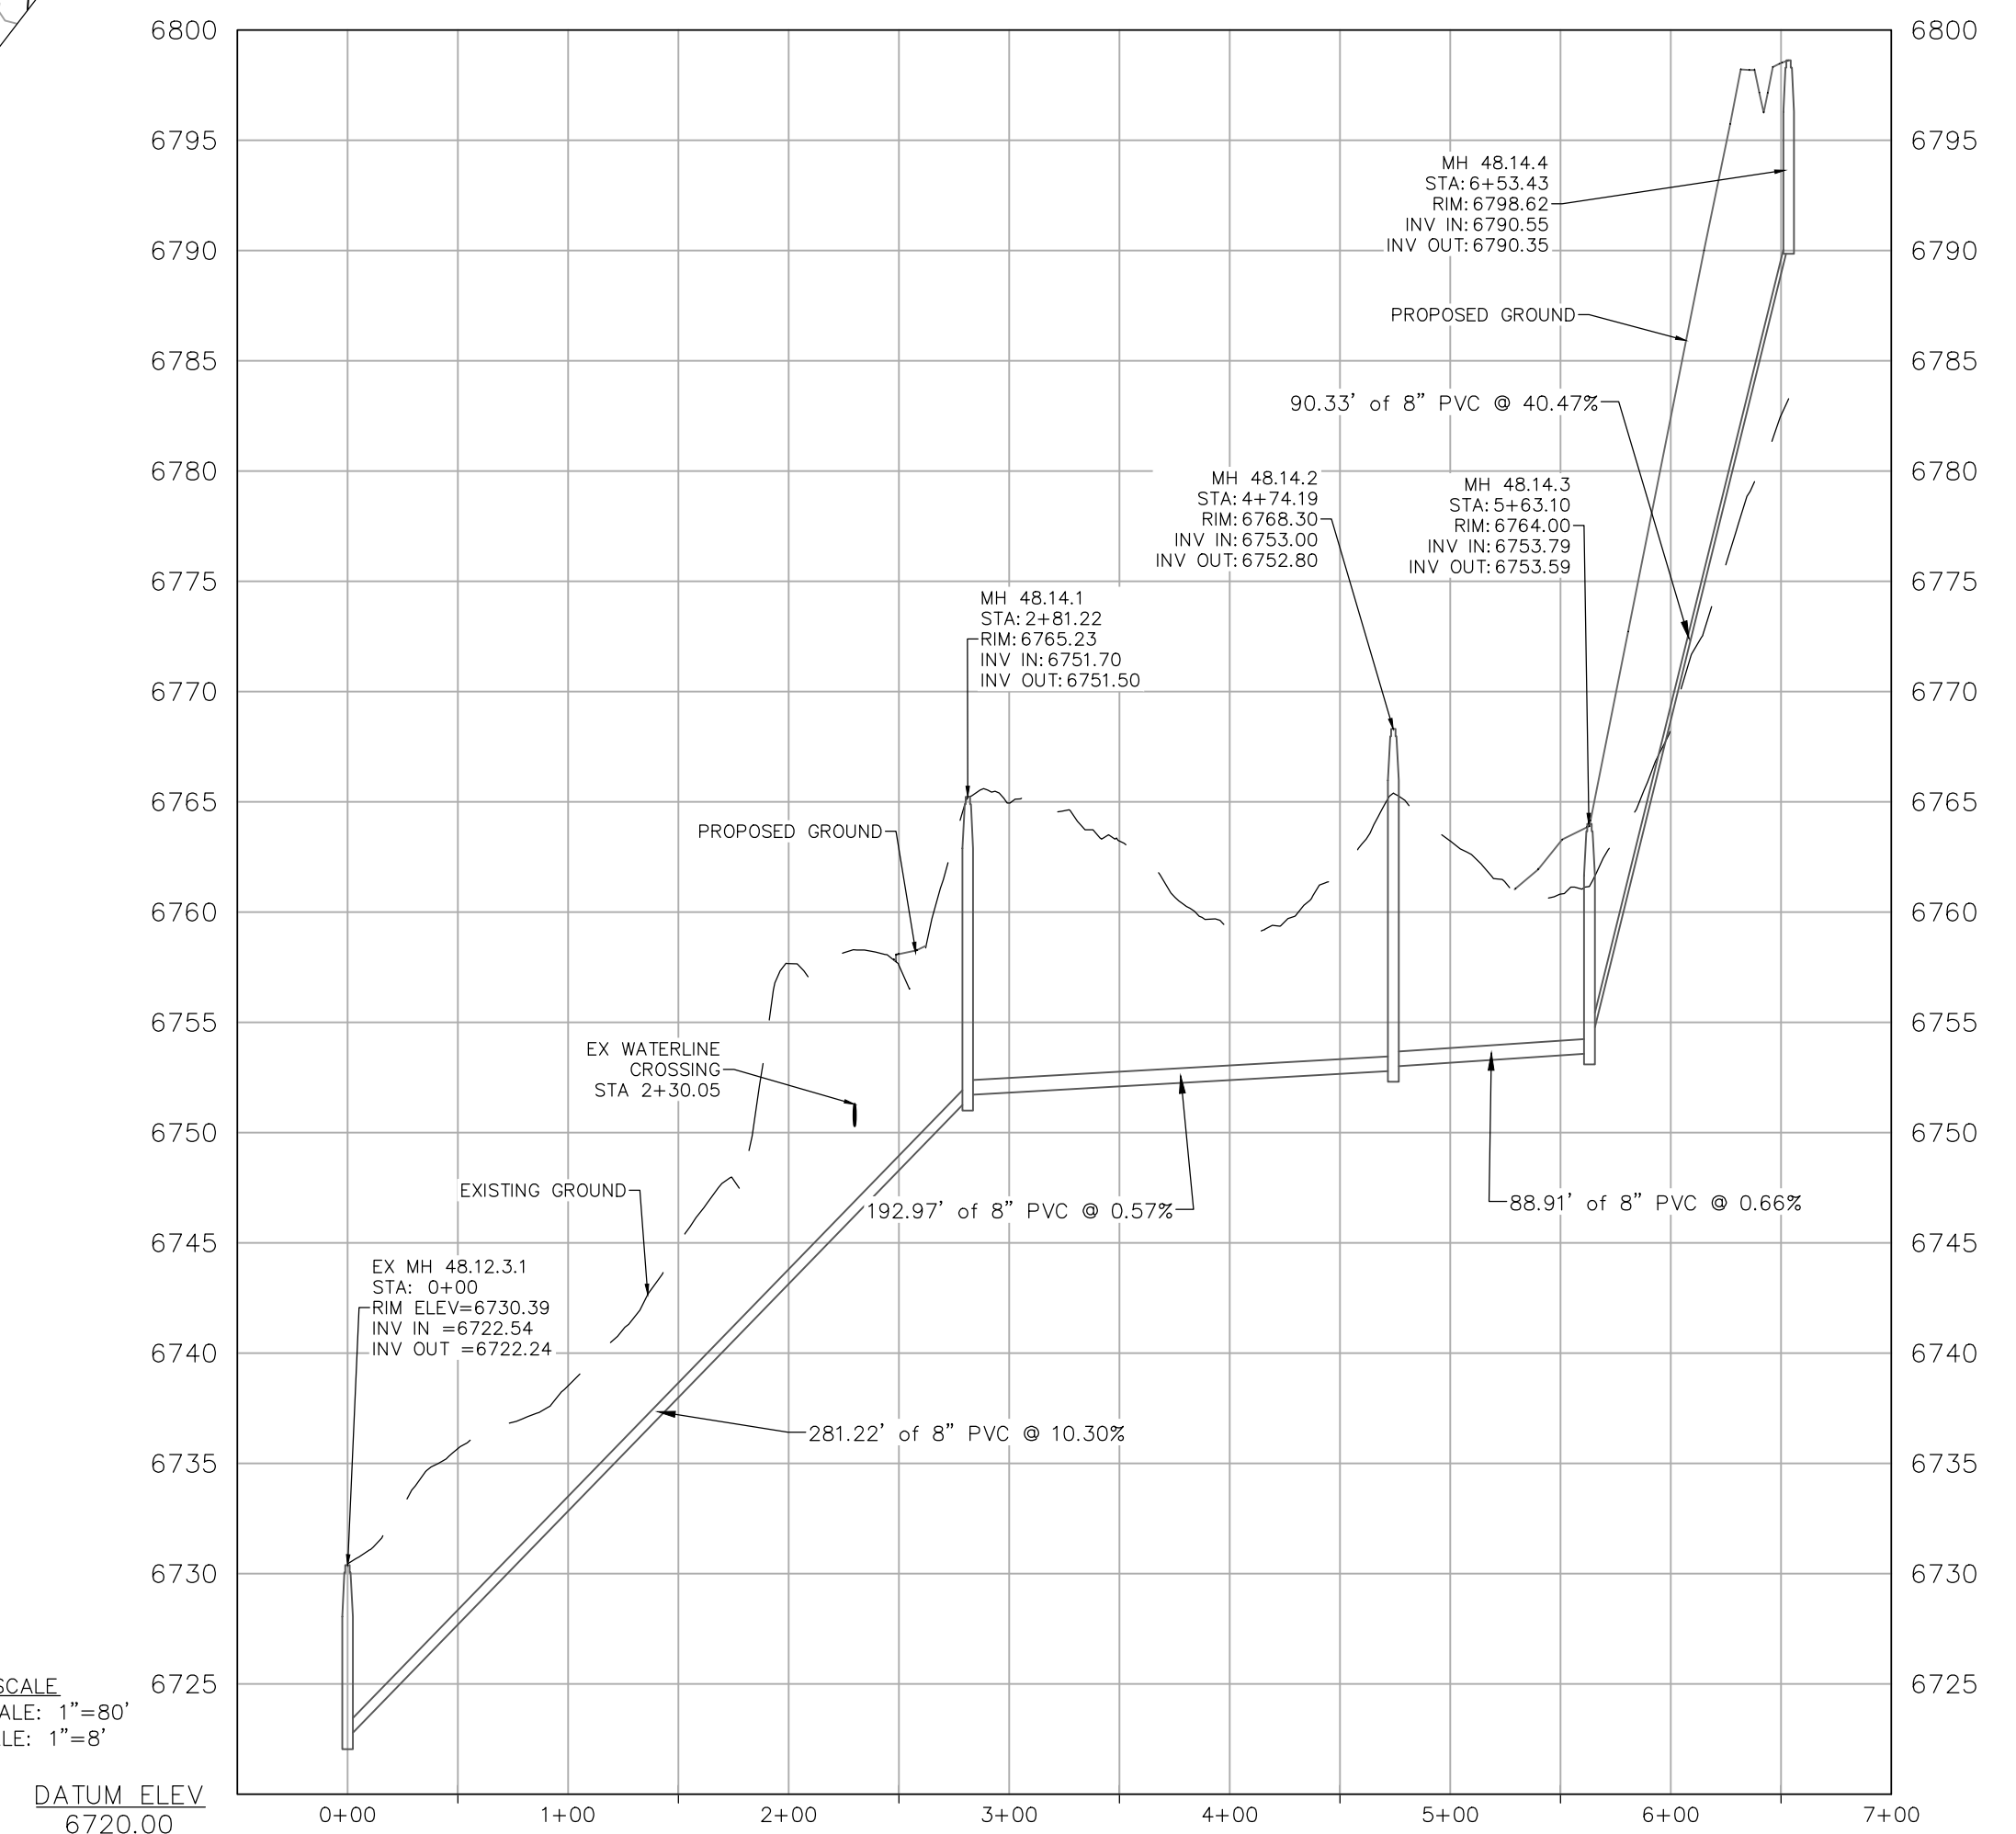

**SEWER LINE #1**