


No.	DATE	REVISIONS	INT	
			MDM	MDM
1	3/13/2023	DRT REVIEW & RESPONSE		
2	6/16/2023	DRT REVIEW & RESPONSE		

**STEAMBOAT AIRPARK
PRELIMINARY PLAT
LOT 1, WEST ACRES RANCH SUBDIVISION
GLORIA GOSSARD PARKWAY
STEAMBOAT SPRINGS, CO 80487**

Horizontal Scale

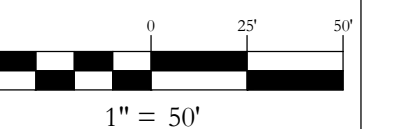

Contour Interval = 2 ft


DATE: 4-22-2022
JOB #: 1670-001
DRAWN BY: MDM
DESIGN BY: MDM
REVIEW BY: RL

IF THIS DRAWING IS PRESENTED IN A FORMAT OTHER THAN A3 X 36", THE GRAPHIC SCALE SHOULD BE UTILIZED.


**DRAWING:
UTILITY PLAN &
PROFILES #1**

SHEET #

PP16

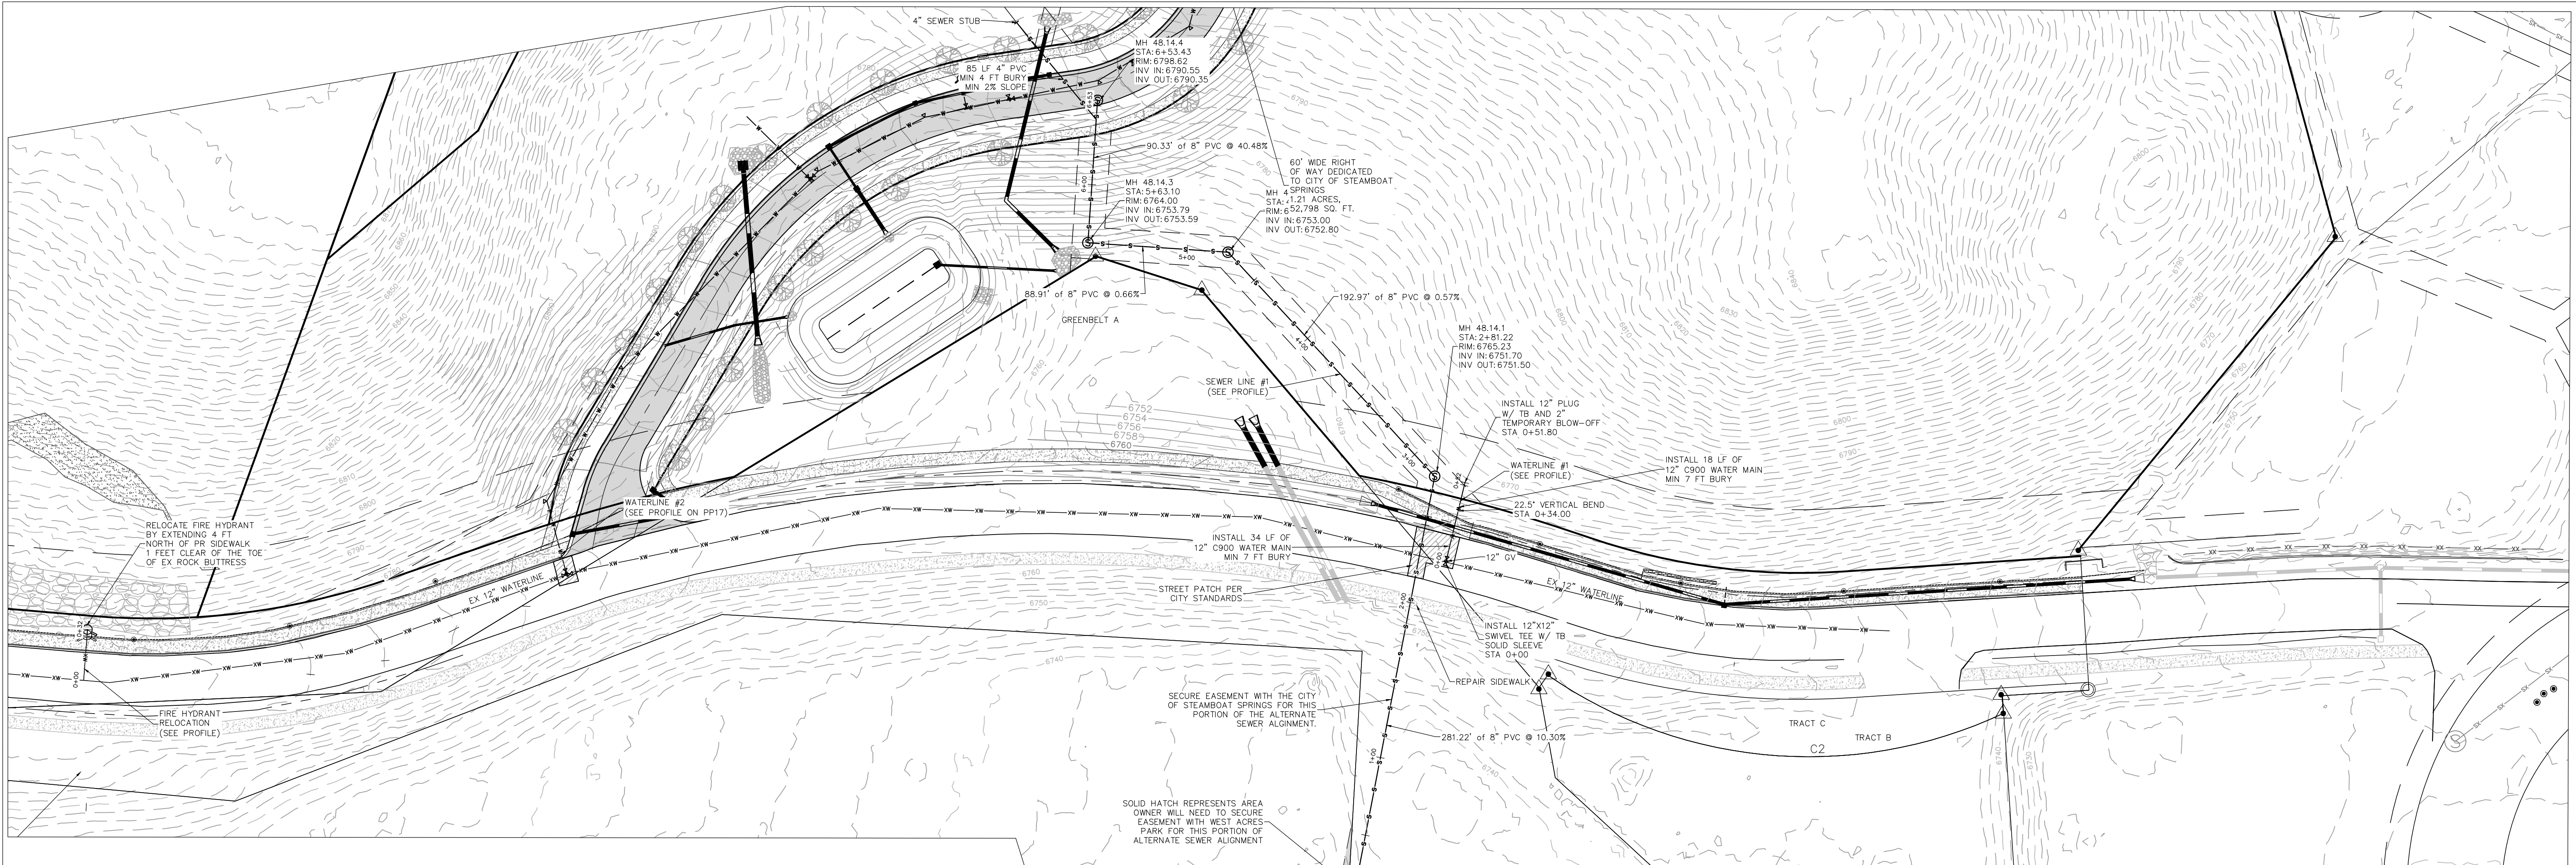


WATER NOTE:
1. ALL EXISTING WATERLINE CONNECTIONS NEED TO BE POTHOLED PRIOR TO CONSTRUCTION TO DETERMINE DEPTH.

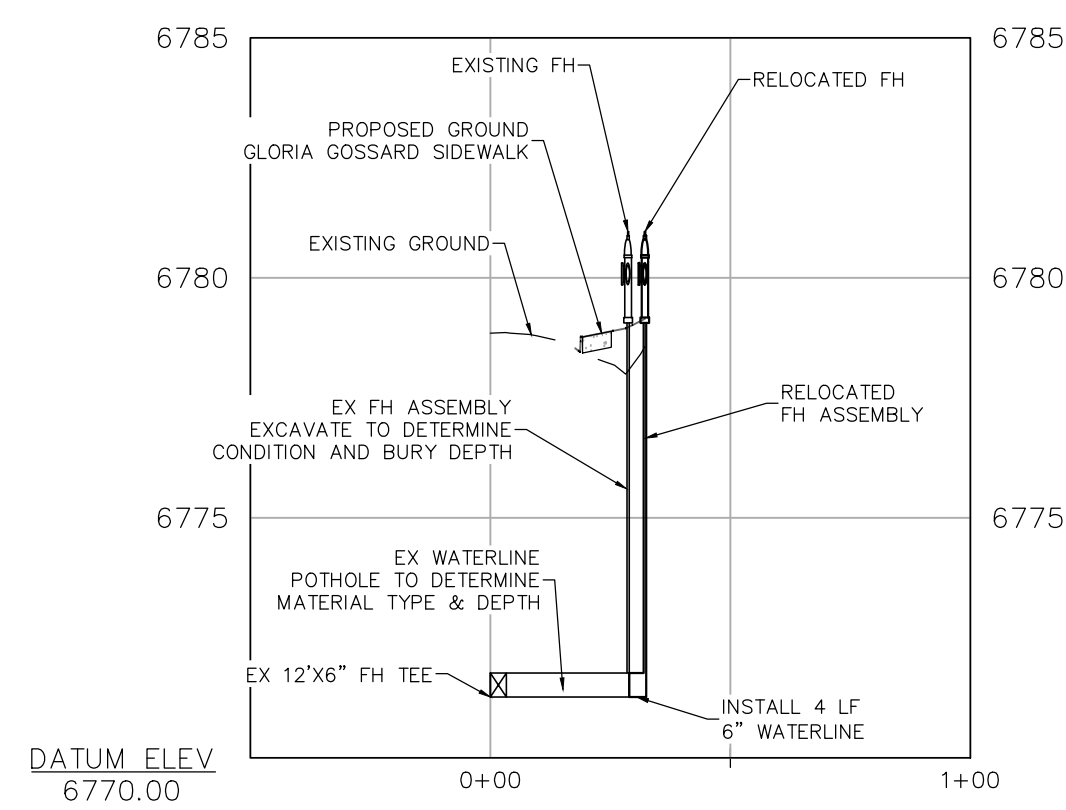


FIRE HYDRANT RELOCATION

PROFILE SCALES
HORIZ SCALE: 1"=50'
VERT SCALE: 1"=5'

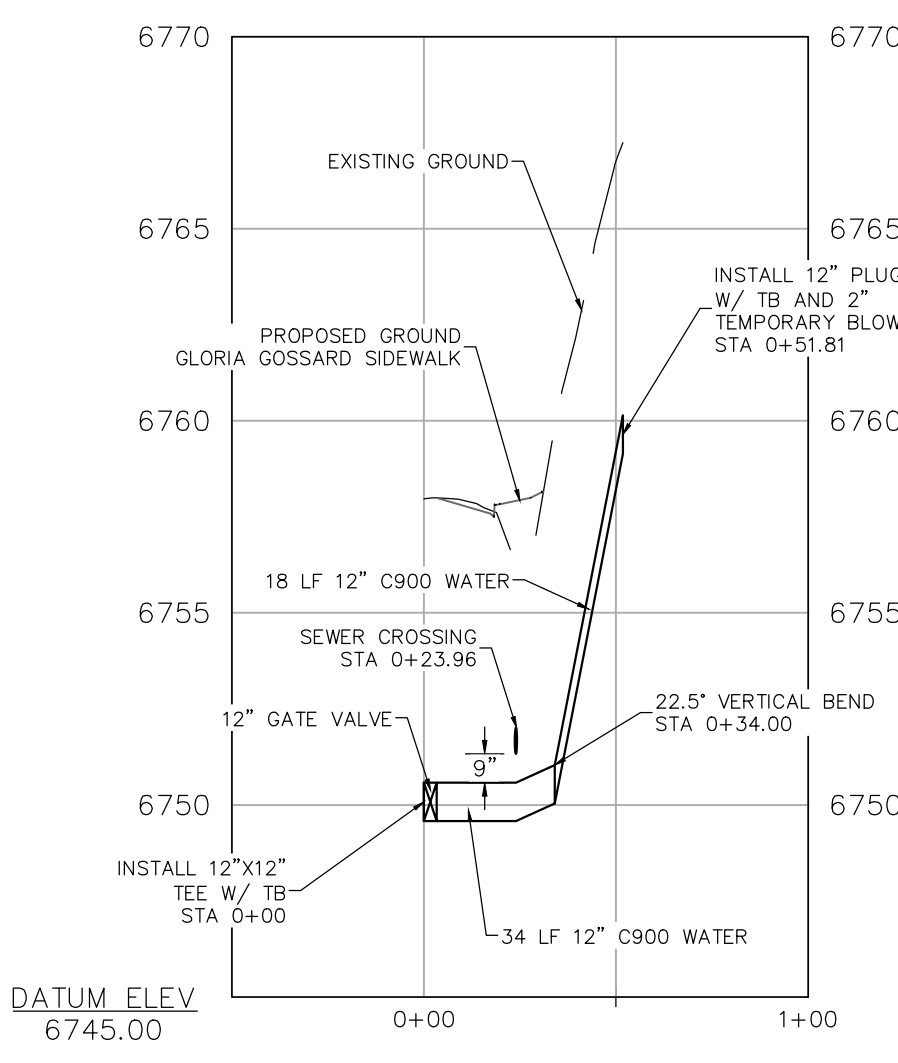

WATERLINE #1

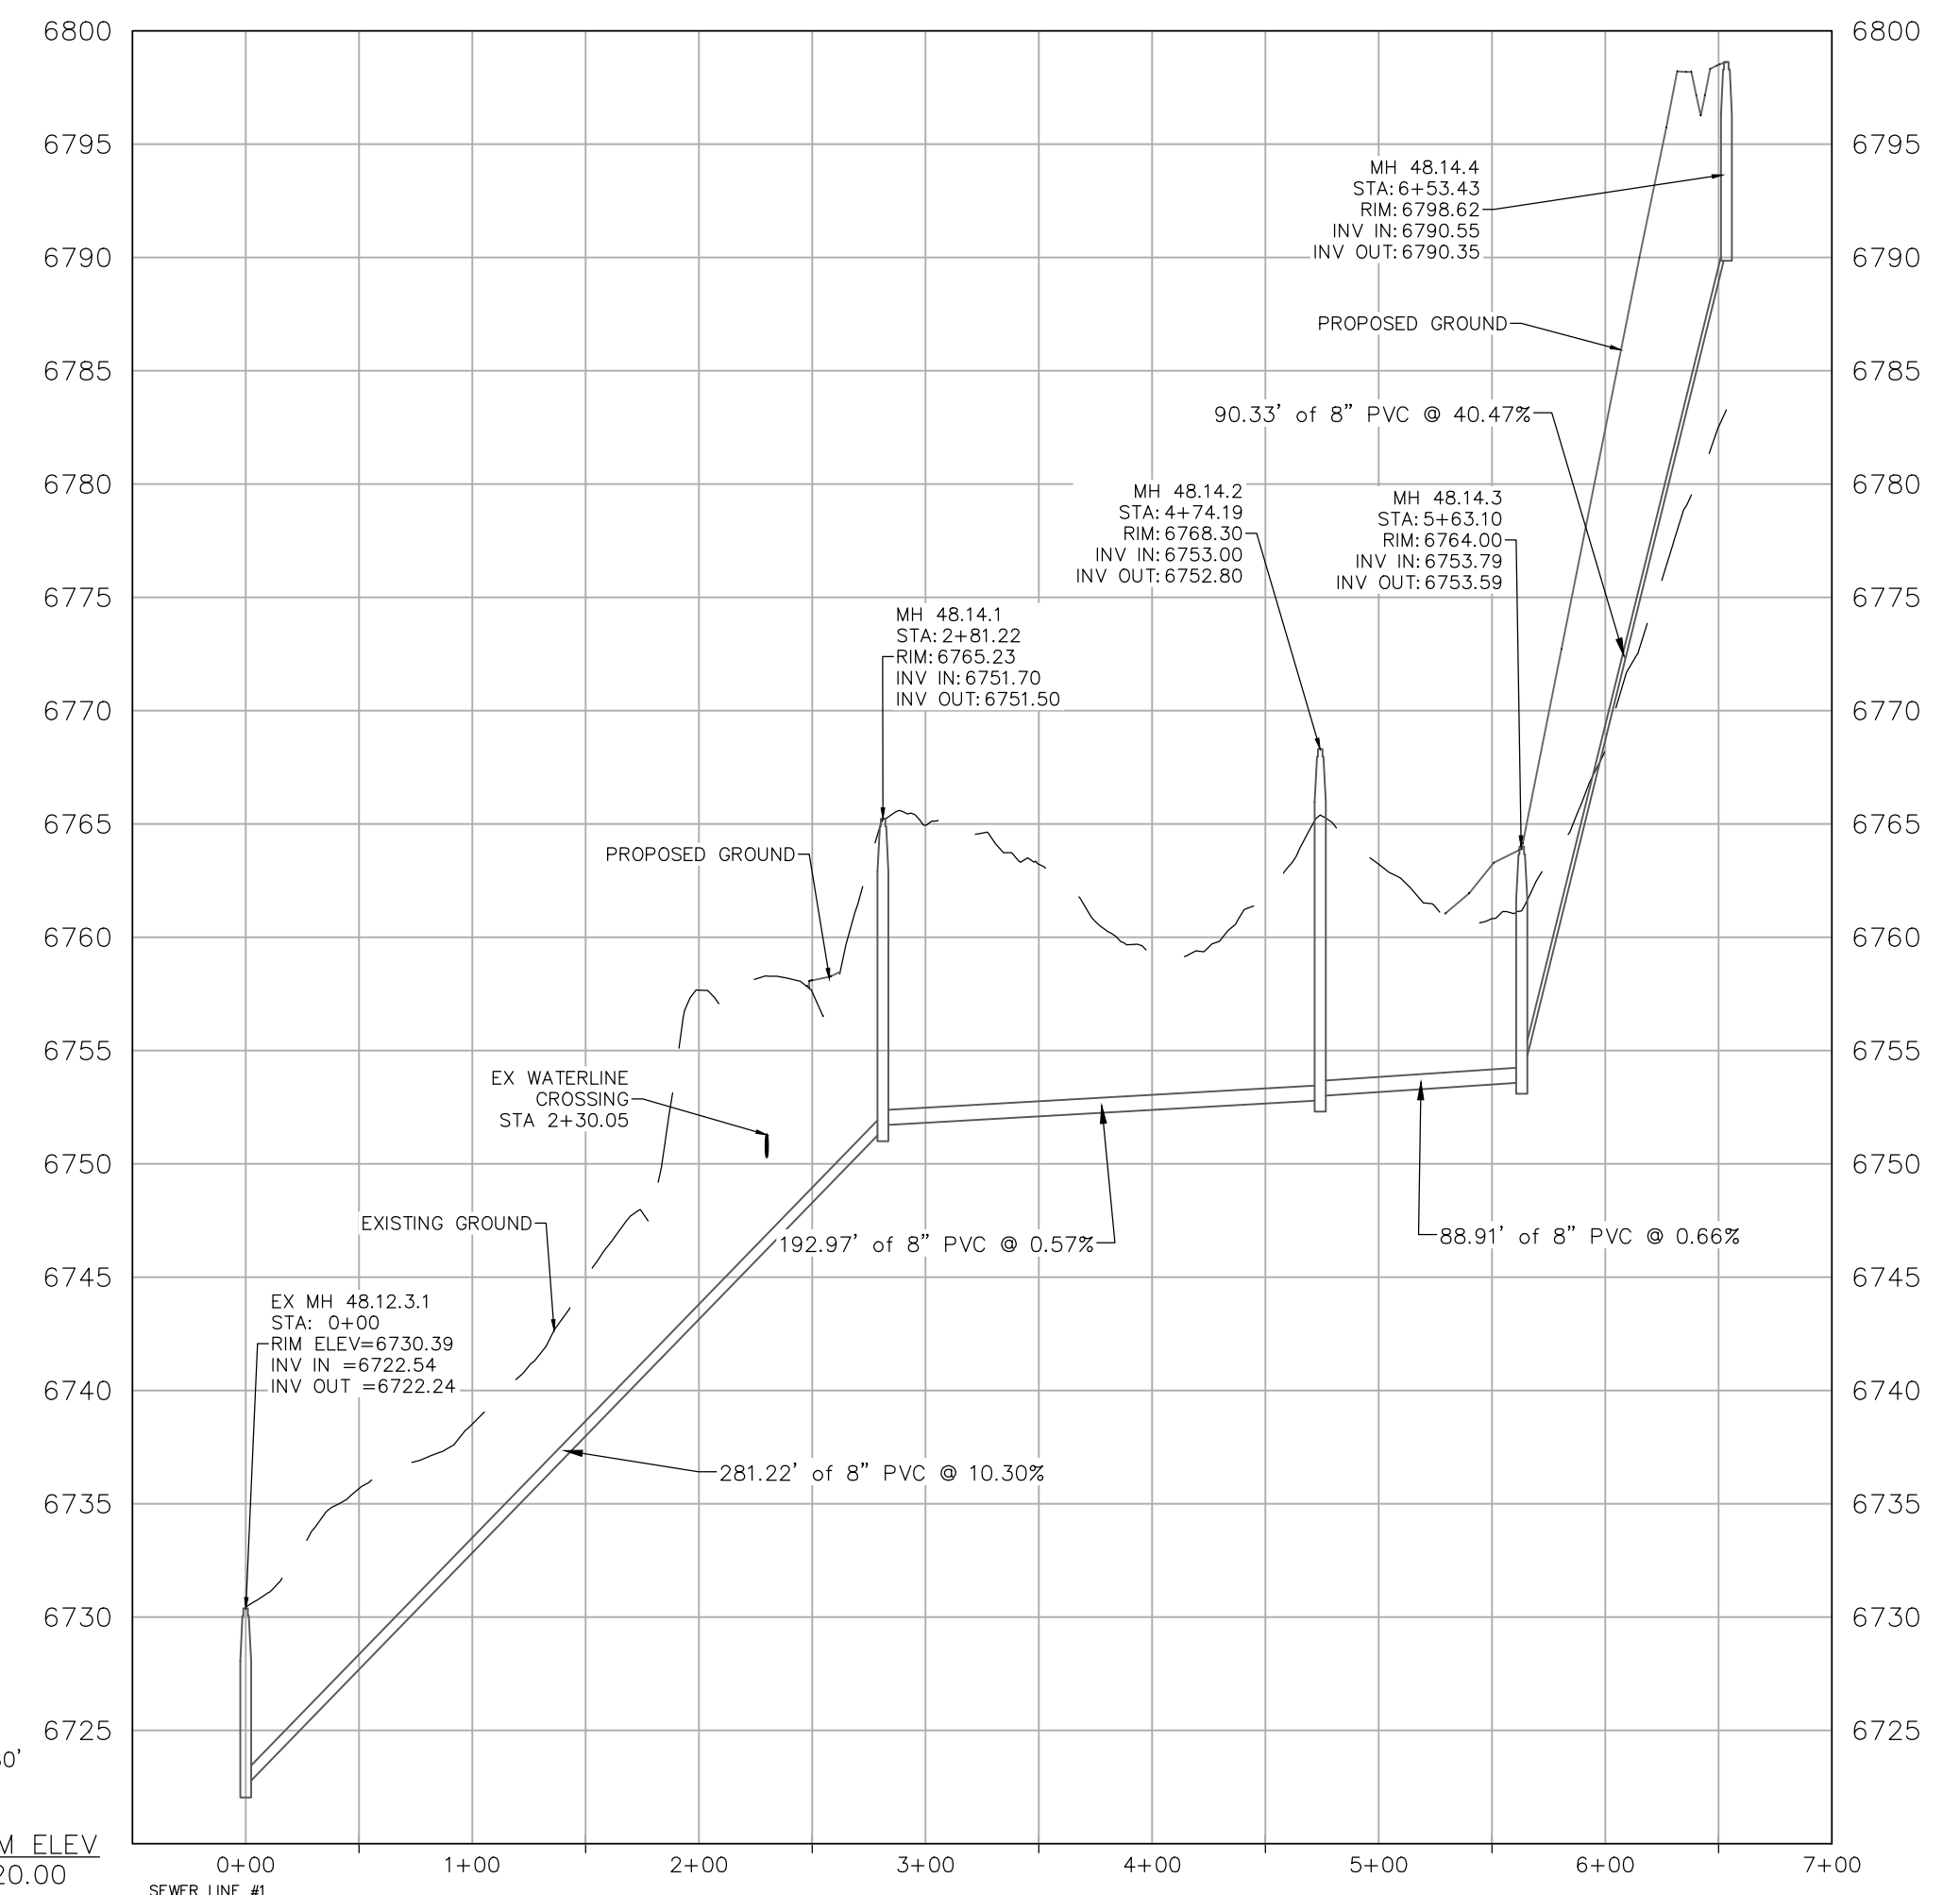

PROFILE SCALE
HORIZ SCALE: 1"=80'
VERT SCALE: 1"=8'
DATUM ELEV
6720.00
SEWER LINE #1

