




8 DUMPSTER 2 - STORAGE SIDE
SCALE: 1/4" = 1'-0"

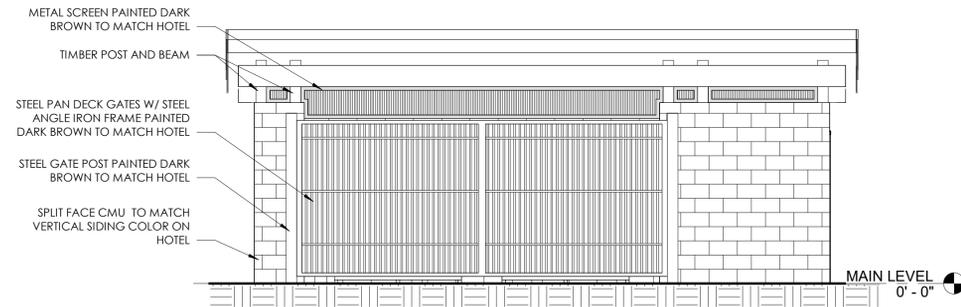


7 DUMPSTER 2 - FRONT
SCALE: 1/4" = 1'-0"

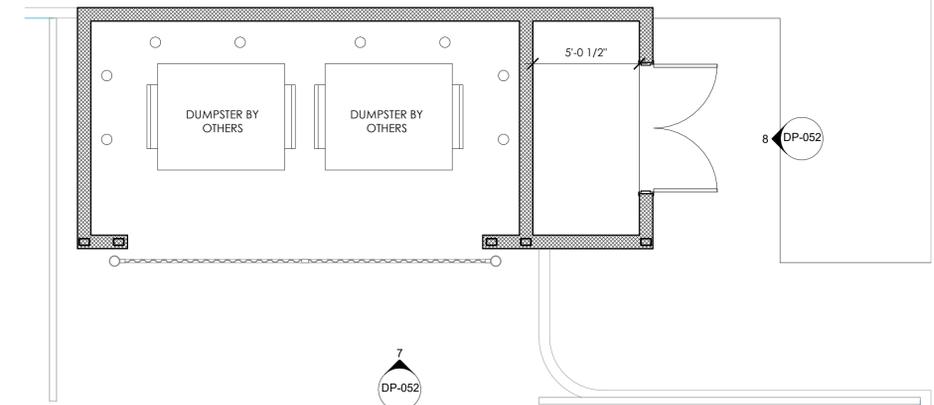


6 DUMPSTER 2 - FLOOR PLAN
SCALE: 1/4" = 1'-0"

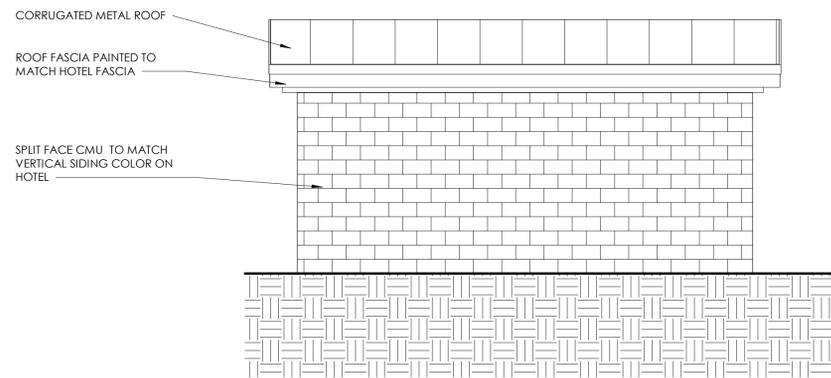


5 DUMPSTER - BACK
SCALE: 1/4" = 1'-0"

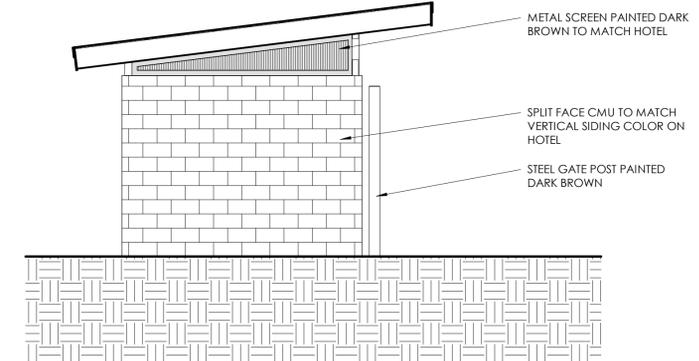


4 DUMPSTER - SIDE
SCALE: 1/4" = 1'-0"

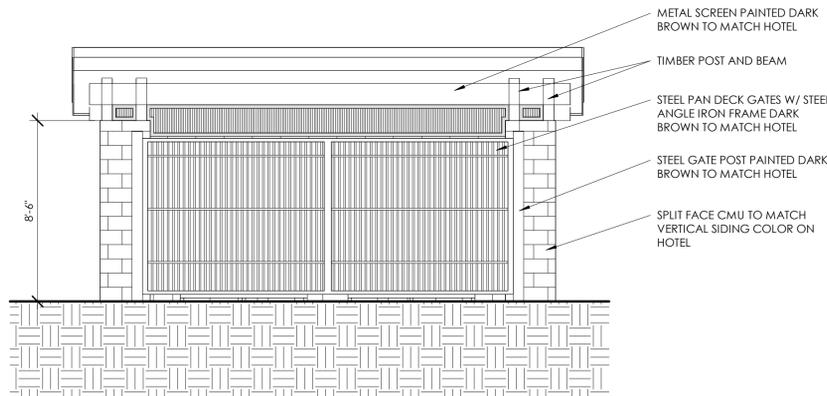

3 DUMPSTER - FRONT
SCALE: 1/4" = 1'-0"

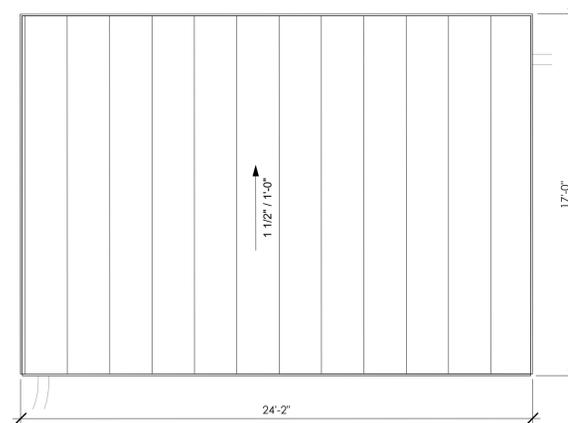

2 ENLARGED DUMPSTER ENCLOSURE - ROOF PLAN
SCALE: 1/4" = 1'-0"

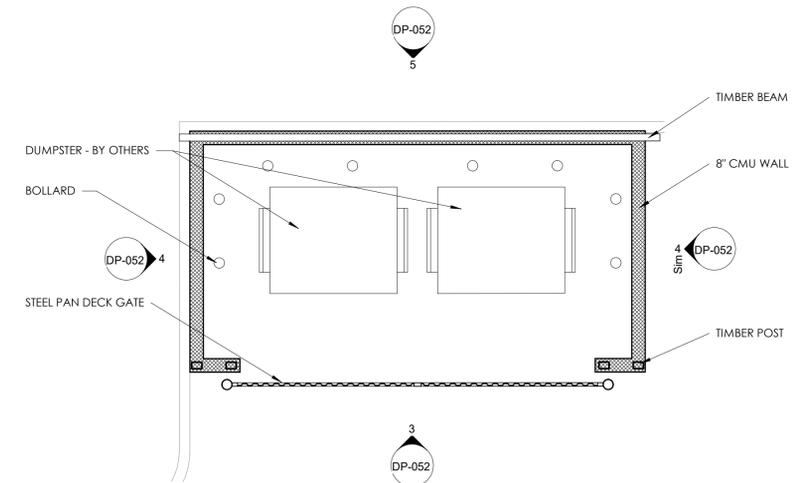

1 ENLARGED DUMPSTER ENCLOSURE PLAN
SCALE: 1/4" = 1'-0"



THE RICHARDSON DESIGN PARTNERSHIP, L.L.C.
510 South 600 East
Salt Lake City, Utah 84102
P: 801.355.6868
F: 801.355.6880

THE GRAPHIC MATERIAL AND DESIGN ON THIS SHEET ARE INSTRUMENTS OF SERVICE AND REMAIN AT ALL TIMES THE PROPERTY OF THE RICHARDSON DESIGN PARTNERSHIP, L.L.C. REPRODUCTION OR USE OF THE MATERIAL AND DESIGN CONTAINED HEREIN IS PROHIBITED WITHOUT THE WRITTEN CONSENT OF THE RICHARDSON DESIGN PARTNERSHIP, L.L.C. ALL RIGHTS RESERVED.

SERAC CAPITAL PARTNERS, LLC
5051 Westheimer Rd., Suite 1750
Houston, TX 77056
OWNER:

CENTRAL PARK HOTEL
Snapdragon Way and Pine Grove Rd
Steamboat Springs, CO
PROJECT:

DATE	DESCRIPTION

DUMPSTER ENCLOSURE
PROJECT # 22-170
DRAWN BY: AJD
CHECKED BY: CJC
SHEET # DP-052