



PORTE COCHERE
SCALE: 1/4"=1'-0"

(ROOF PLAN VIEW)

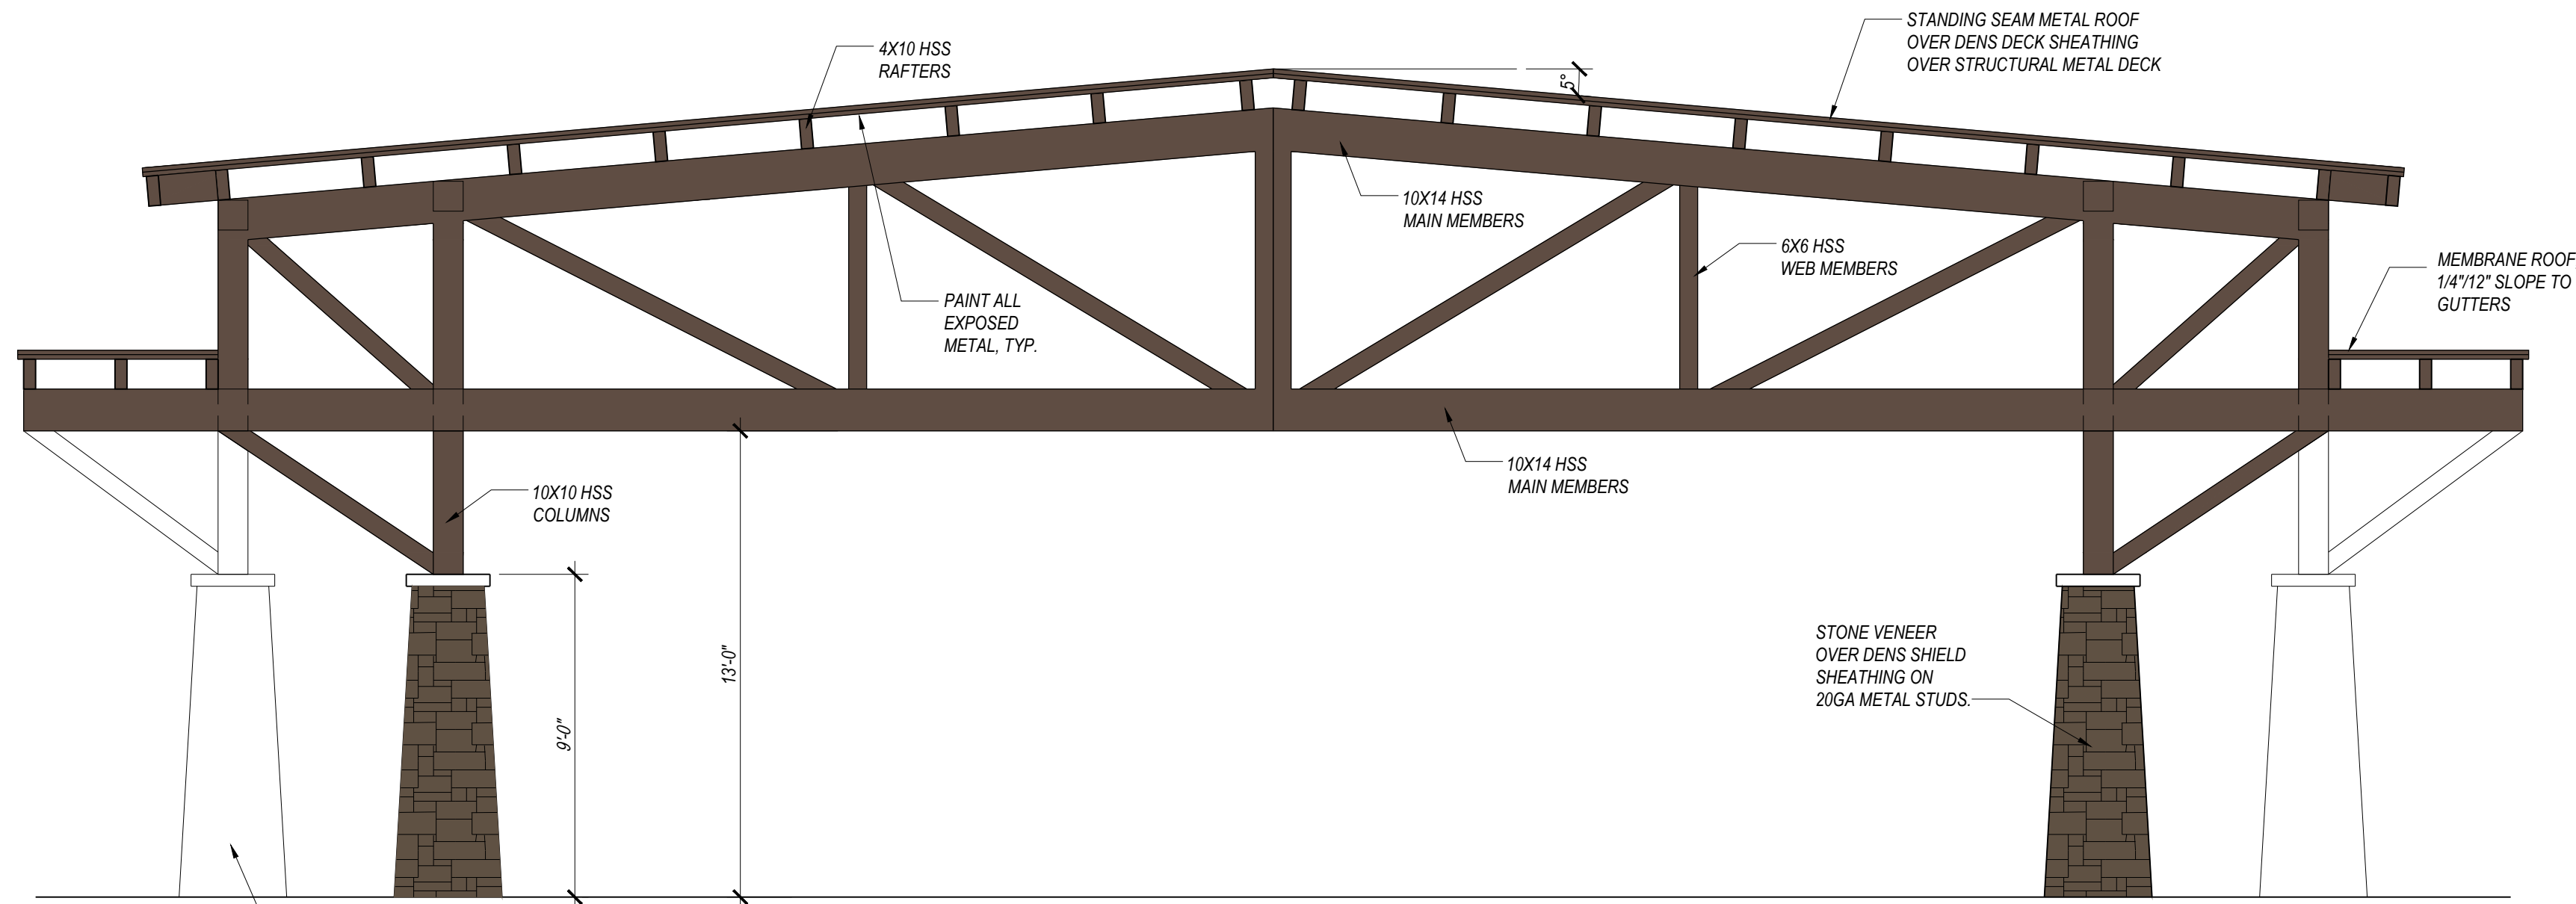


PORTE COCHERE
SCALE: 1/4"=1'-0"

(VIEW FROM NORTH LOOKING SOUTH)

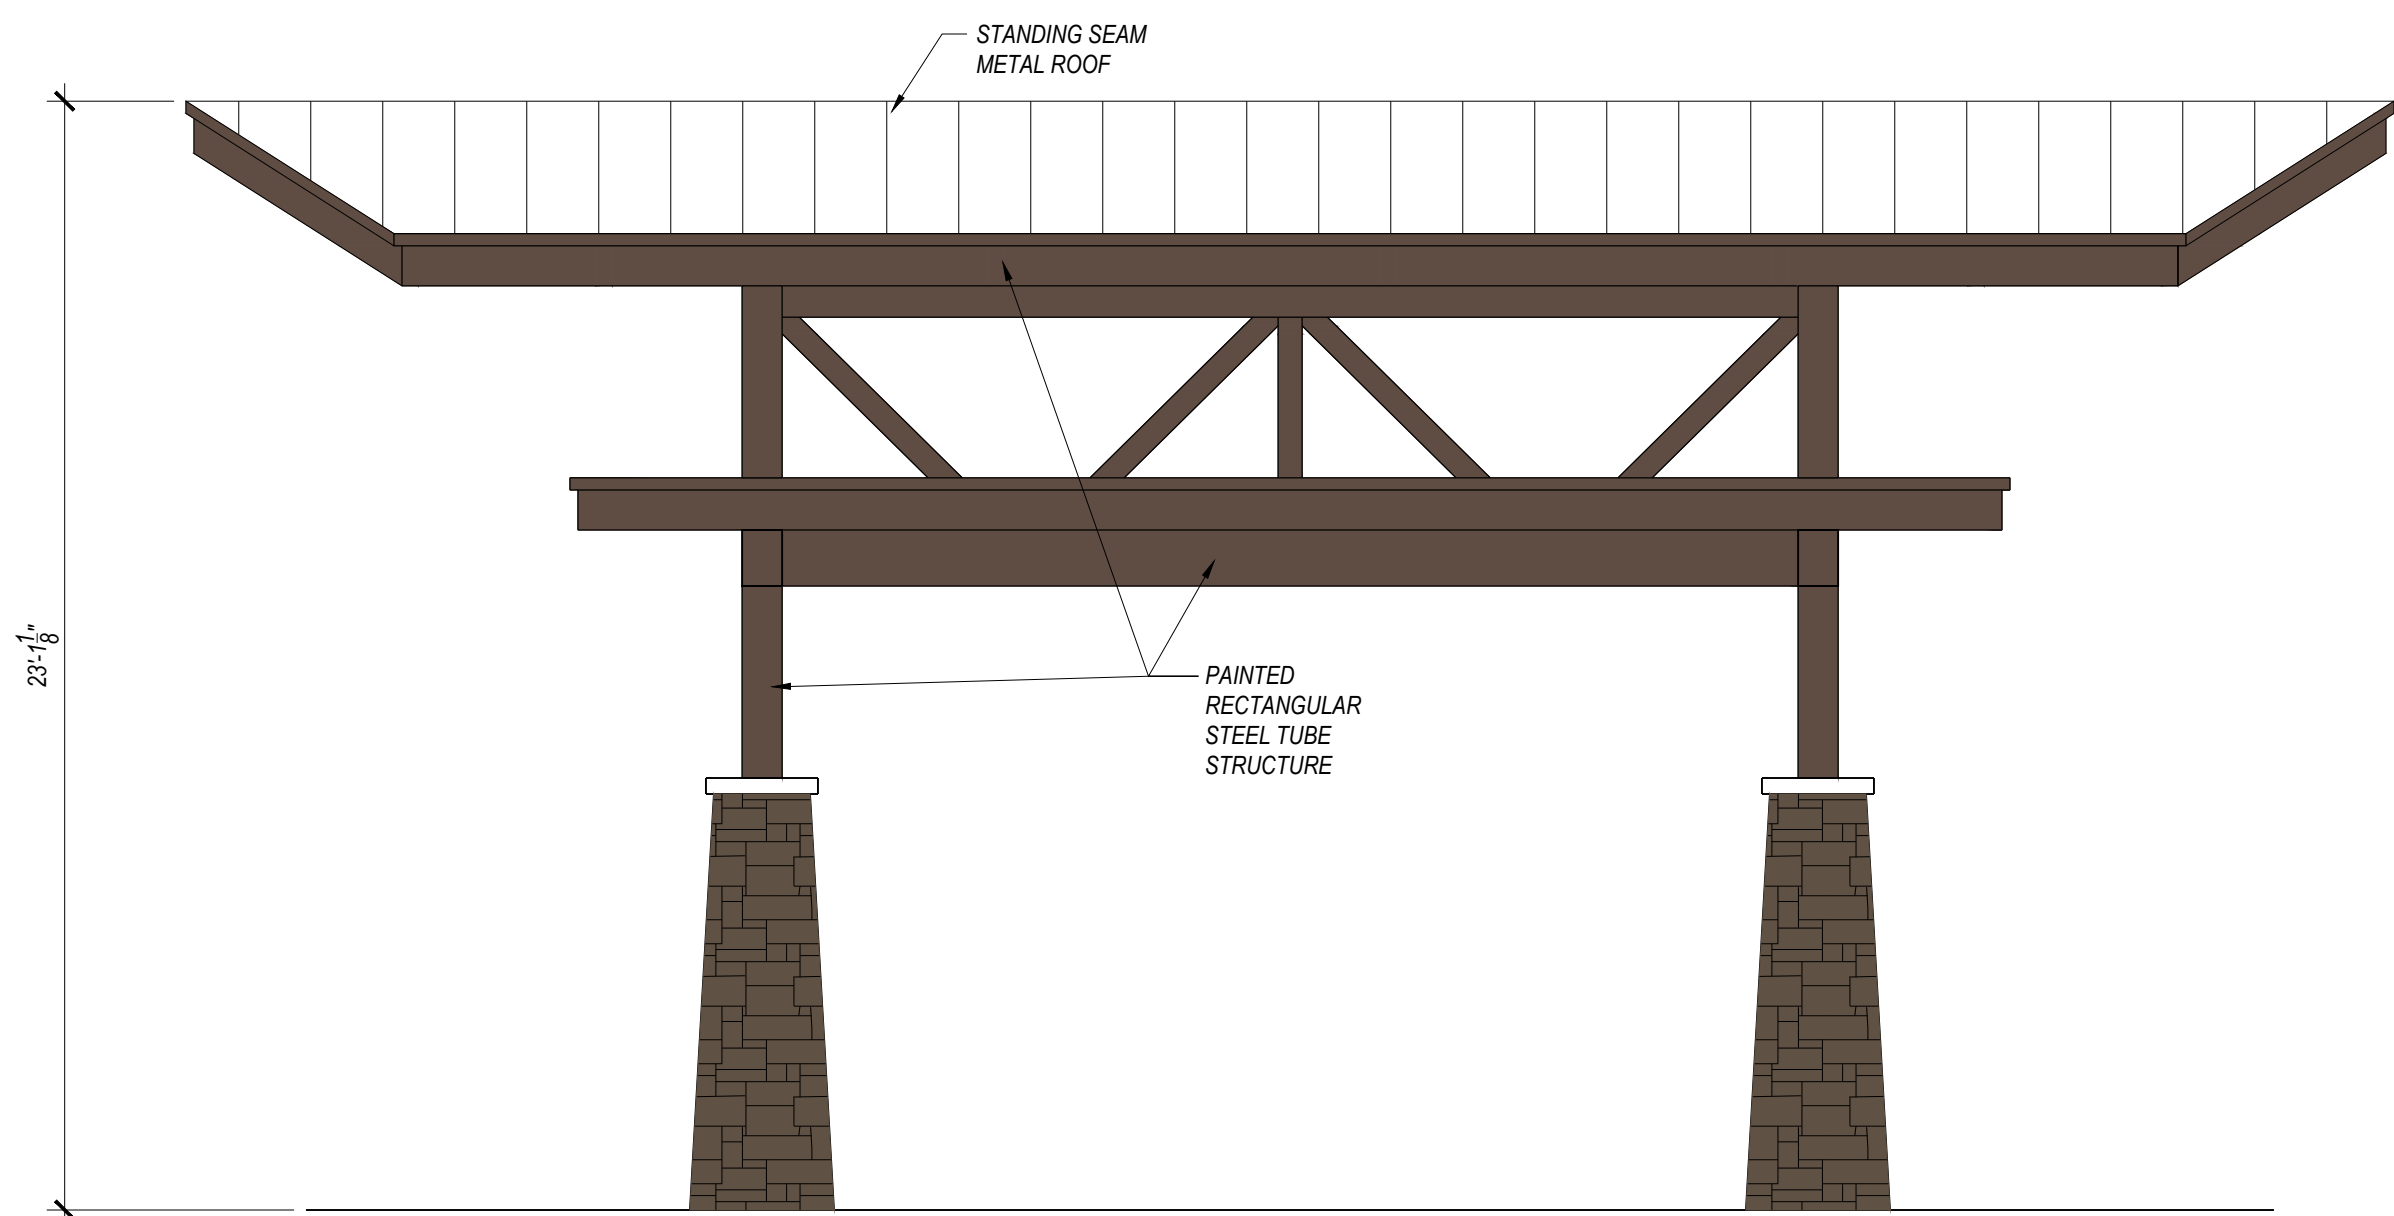

PORTE COCHERE
SCALE: 1/4"=1'-0"

(VIEW FROM EAST LOOKING WEST)

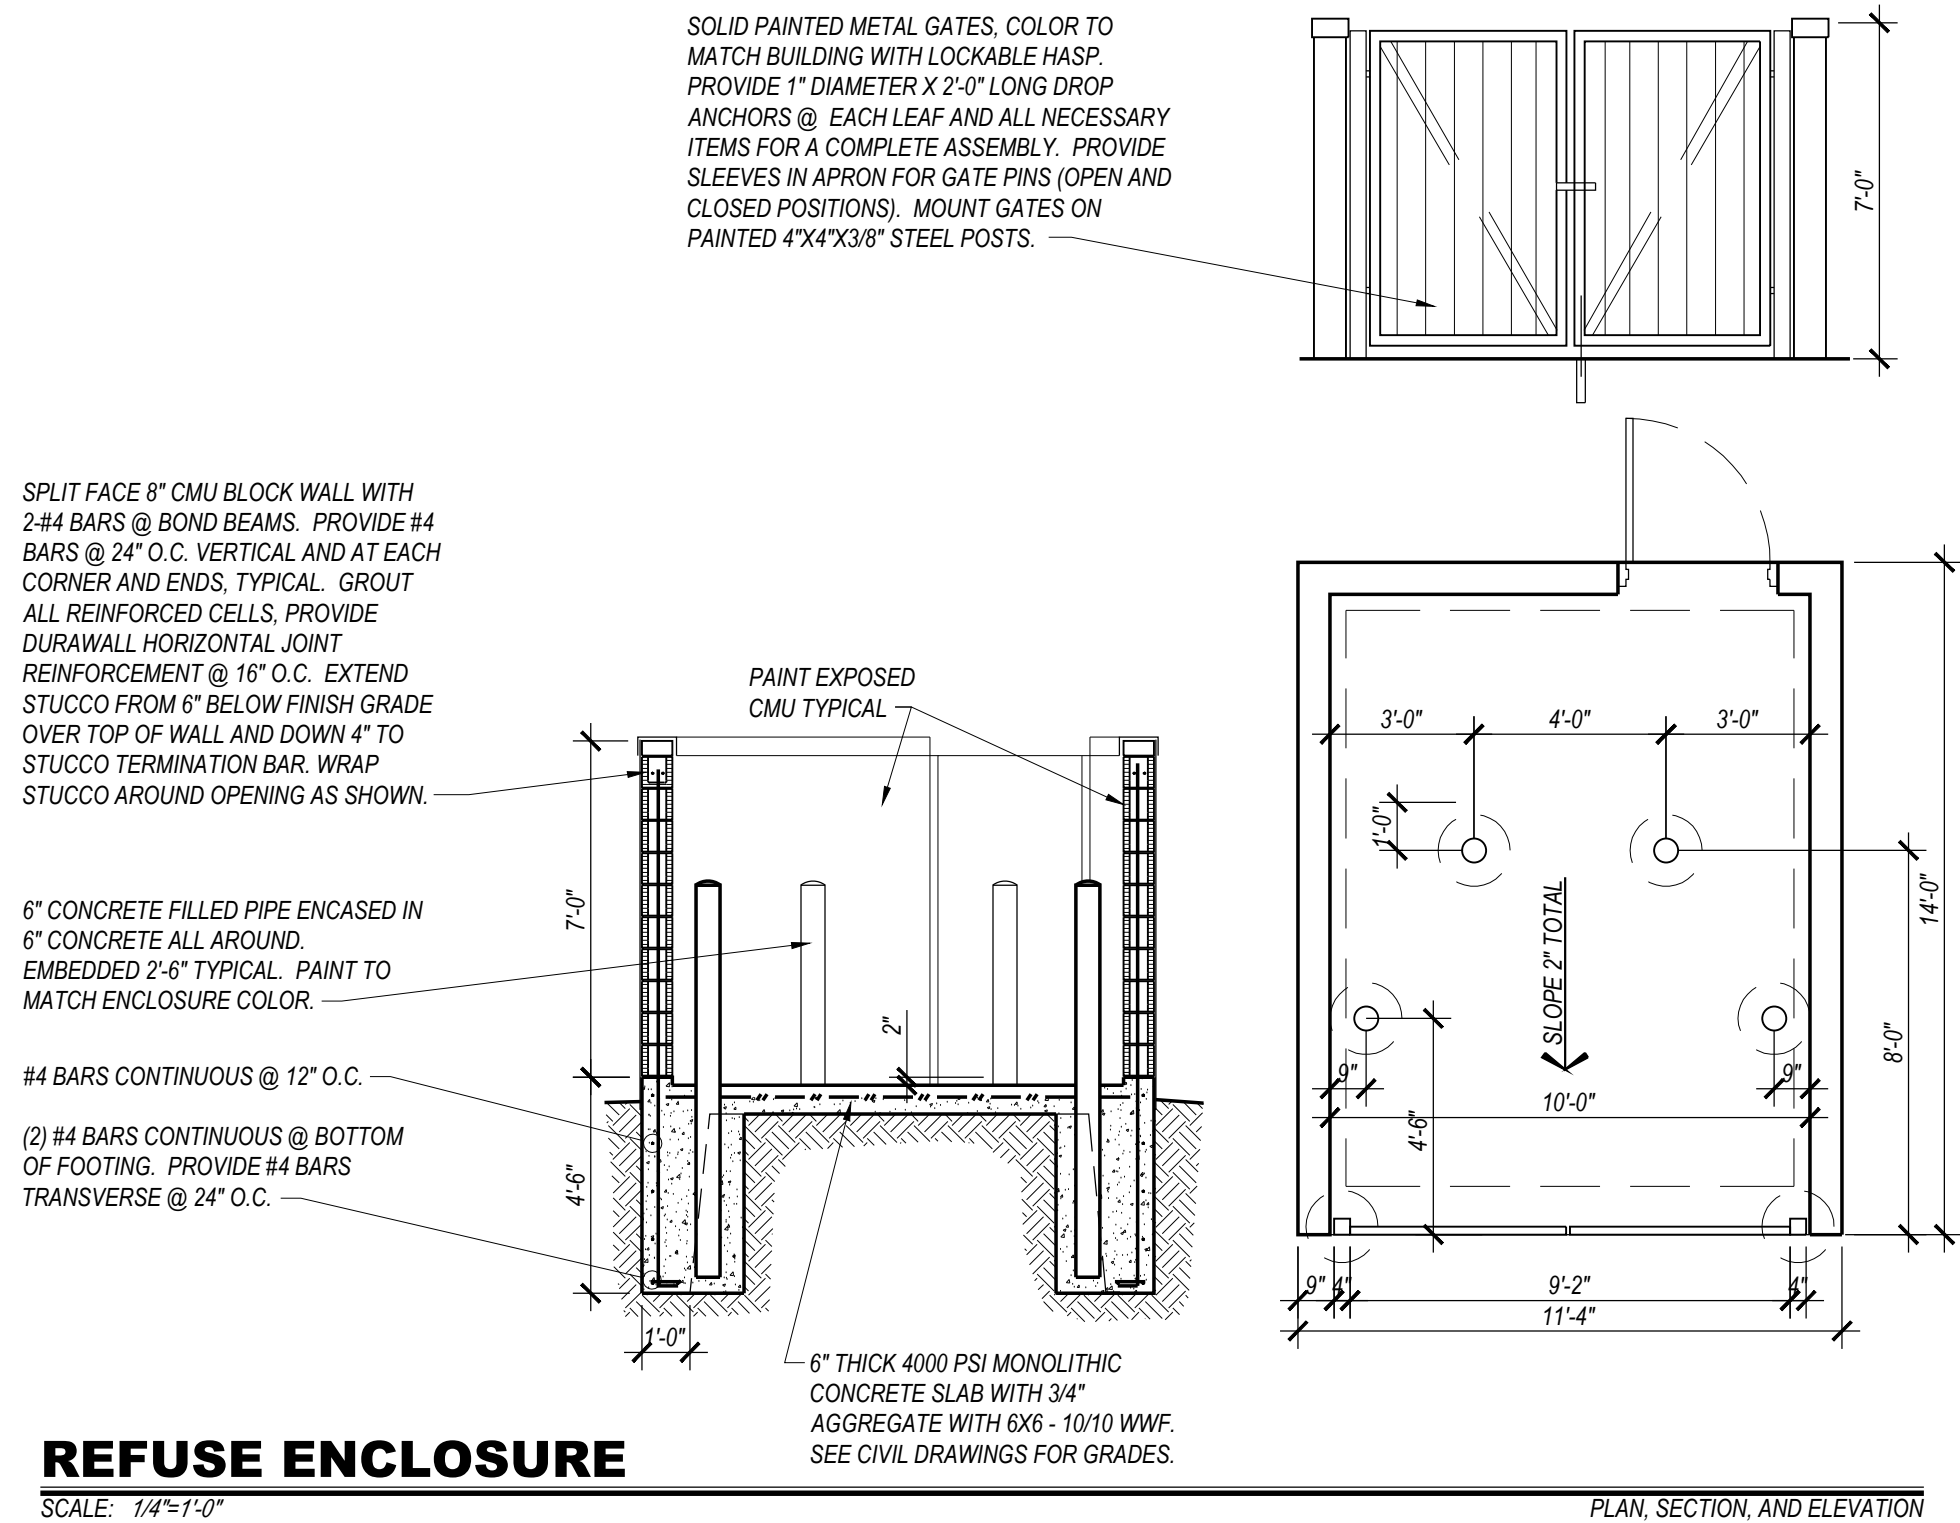

REFUSE ENCLOSURE


SCALE: 1/4"=1'-0"

PLAN, SECTION, AND ELEVATION

COLOR LEGEND

- EPS: Medium sand texture. Color match to Sherwin Williams: SW 7547 Sandbar
- STONE VENEER: Coronado Stone "Sierra Ledge - Cathedral Grey". Install over continuous insulation as per NCMA ASTM C1780 installation guide, figure 4b or equal.
- METAL PANEL PROFILE #1: Centria CS-260, Vertical Orientation. Color match to Sherwin Williams: SW 7591 Red Barn
- METAL PANEL PROFILE #2: Centria CS-620, Horizontal Orientation. Color match to Sherwin Williams: SW 6363 Gringery
- WINDOW TRIM: Color match to Sherwin Williams: SW 7591 Red Barn, typical. Match SW 2808 Rockwood Dark Brown at Metal Panel Profile #1 locations.
- ACCENT: Fascia, Soffits, trim, gutters and downspouts: Color match to Sherwin Williams: SW 2808 Rockwood Dark Brown
- ROOFING: Asphalt Shingle, GAF Timberline HDZ, Color "Mission Brown"

STORAGE BUILDING COLORS TO BE:
ROOFING: PER COLOR LEGEND
WALLS: MATCH EPS'S COLOR (SW 7547 SANSBAR)
BEAMS/RAFTERS/DECKING: SW 2808 ROCKWOOD DARK BROWN

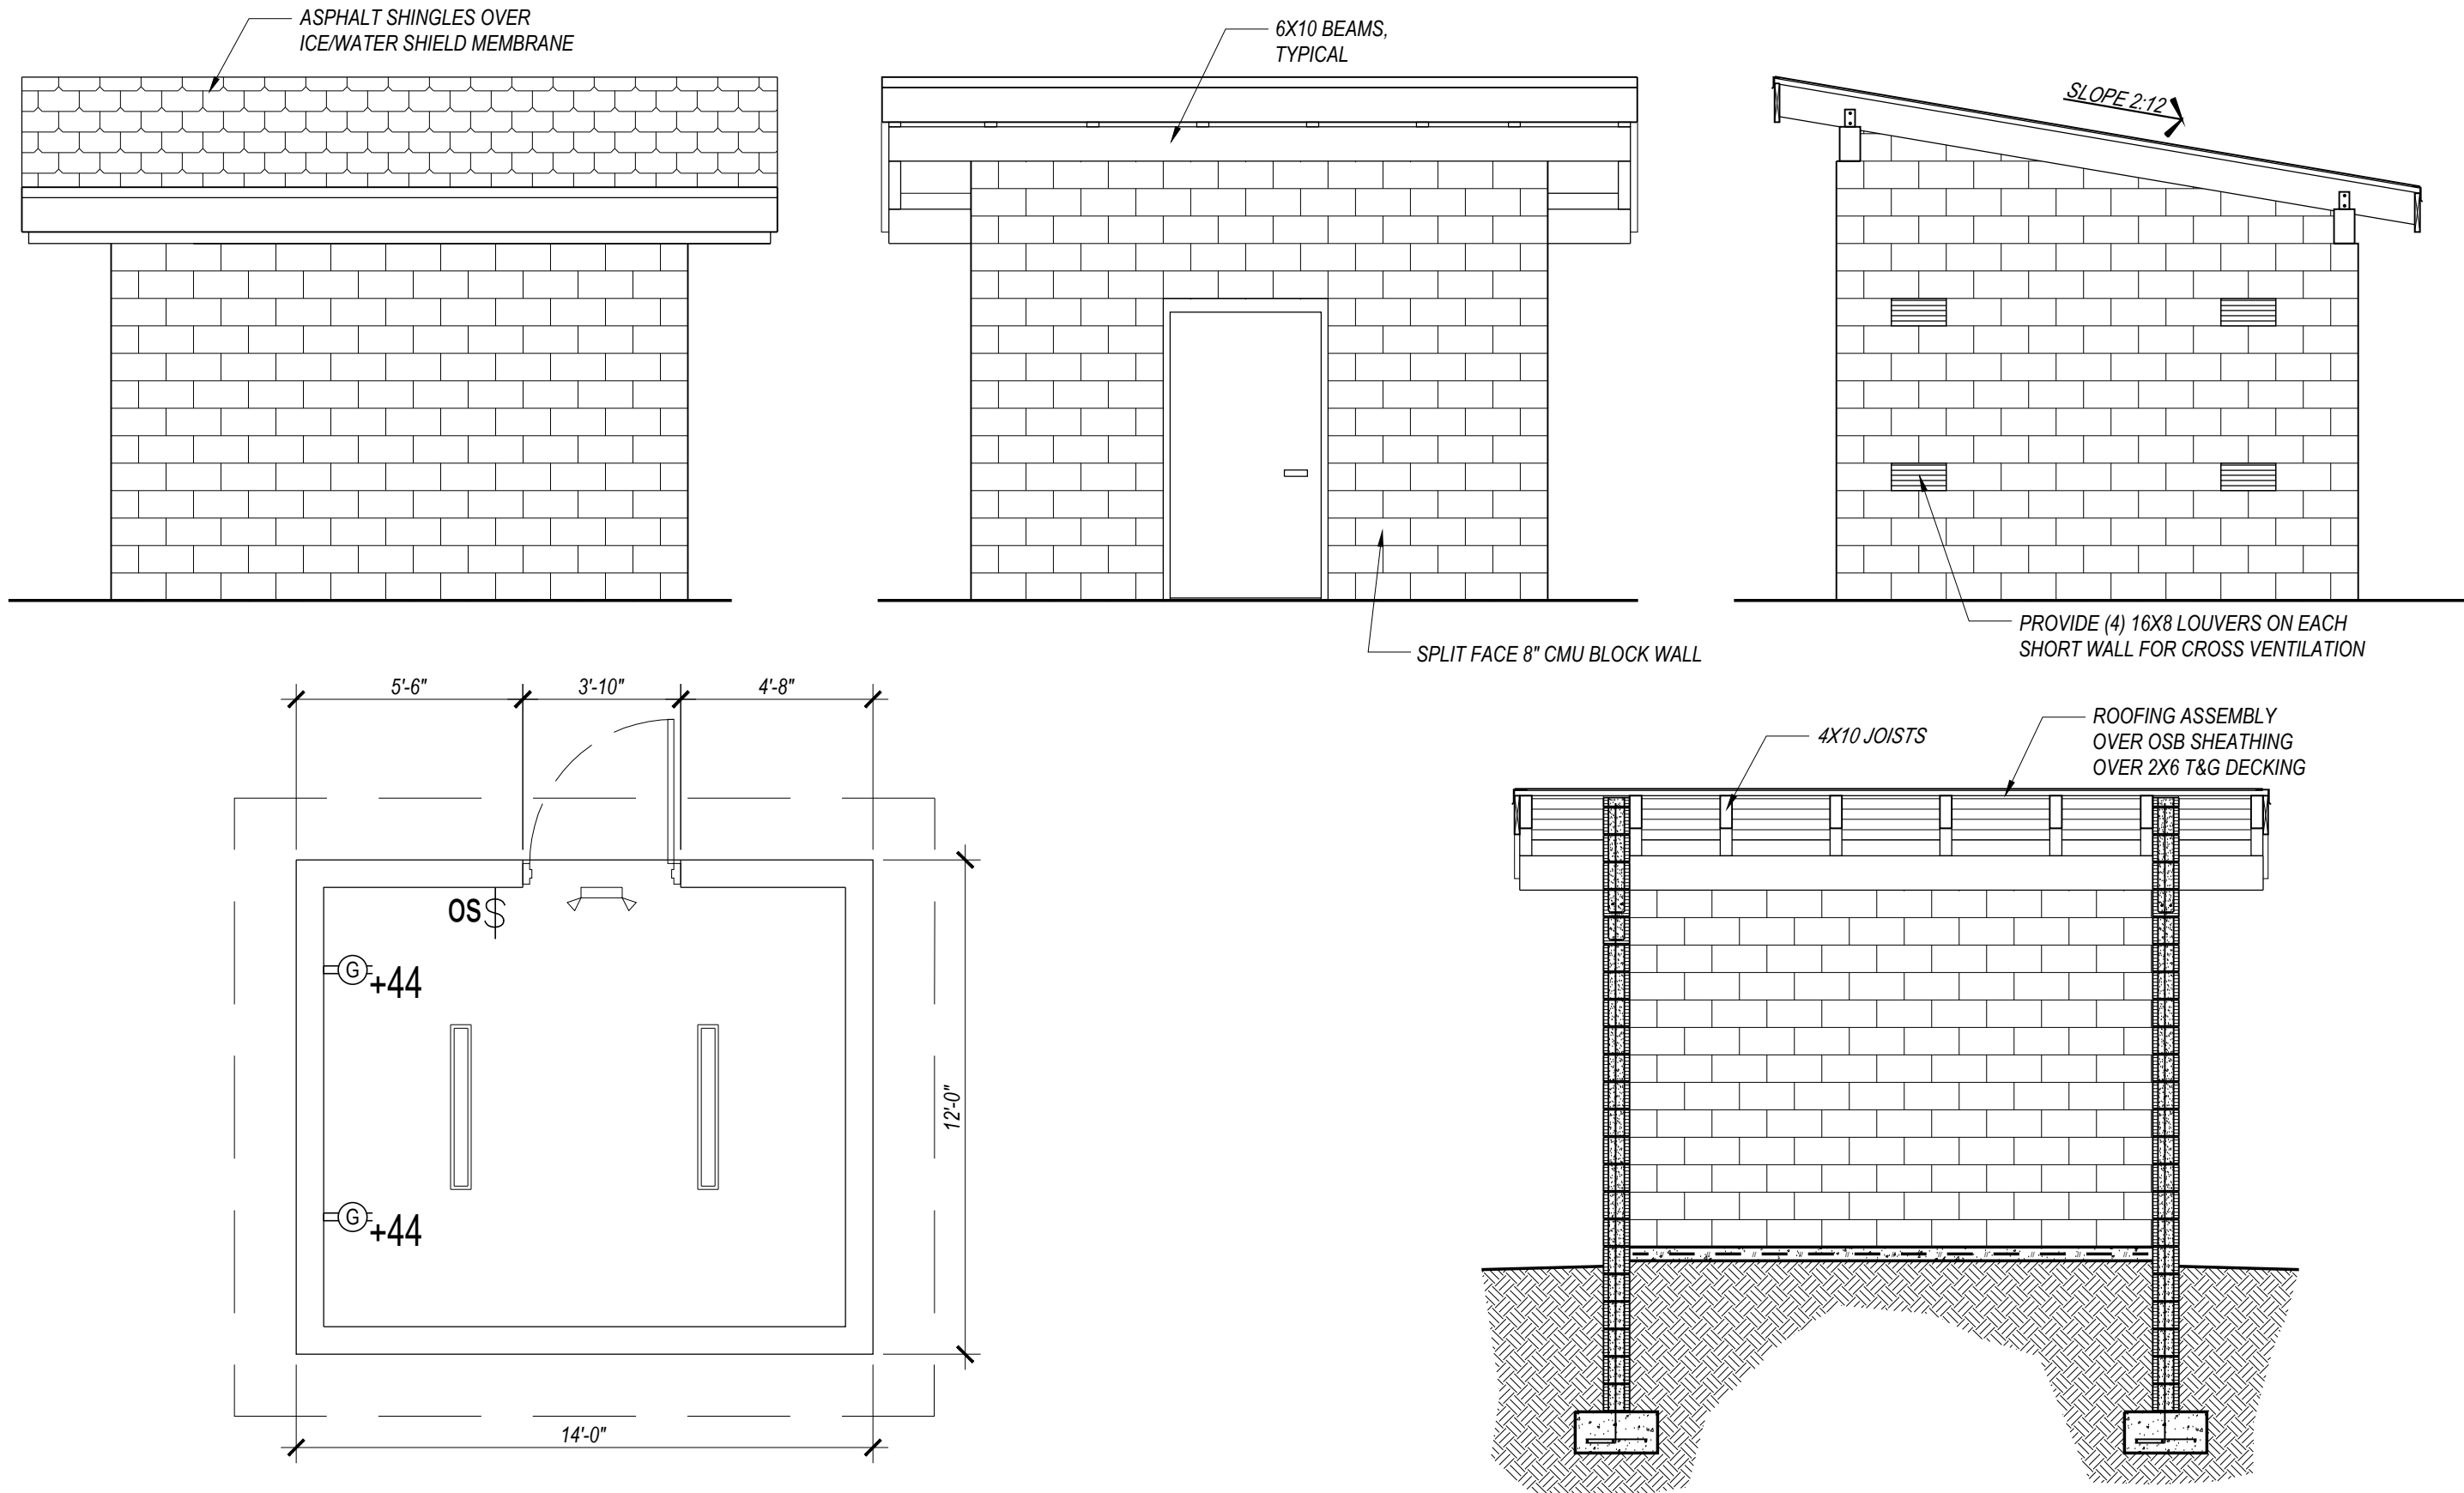

STORAGE BUILDING

SCALE: 1/4"=1'-0"

PLAN, SECTION, AND ELEVATIONS