


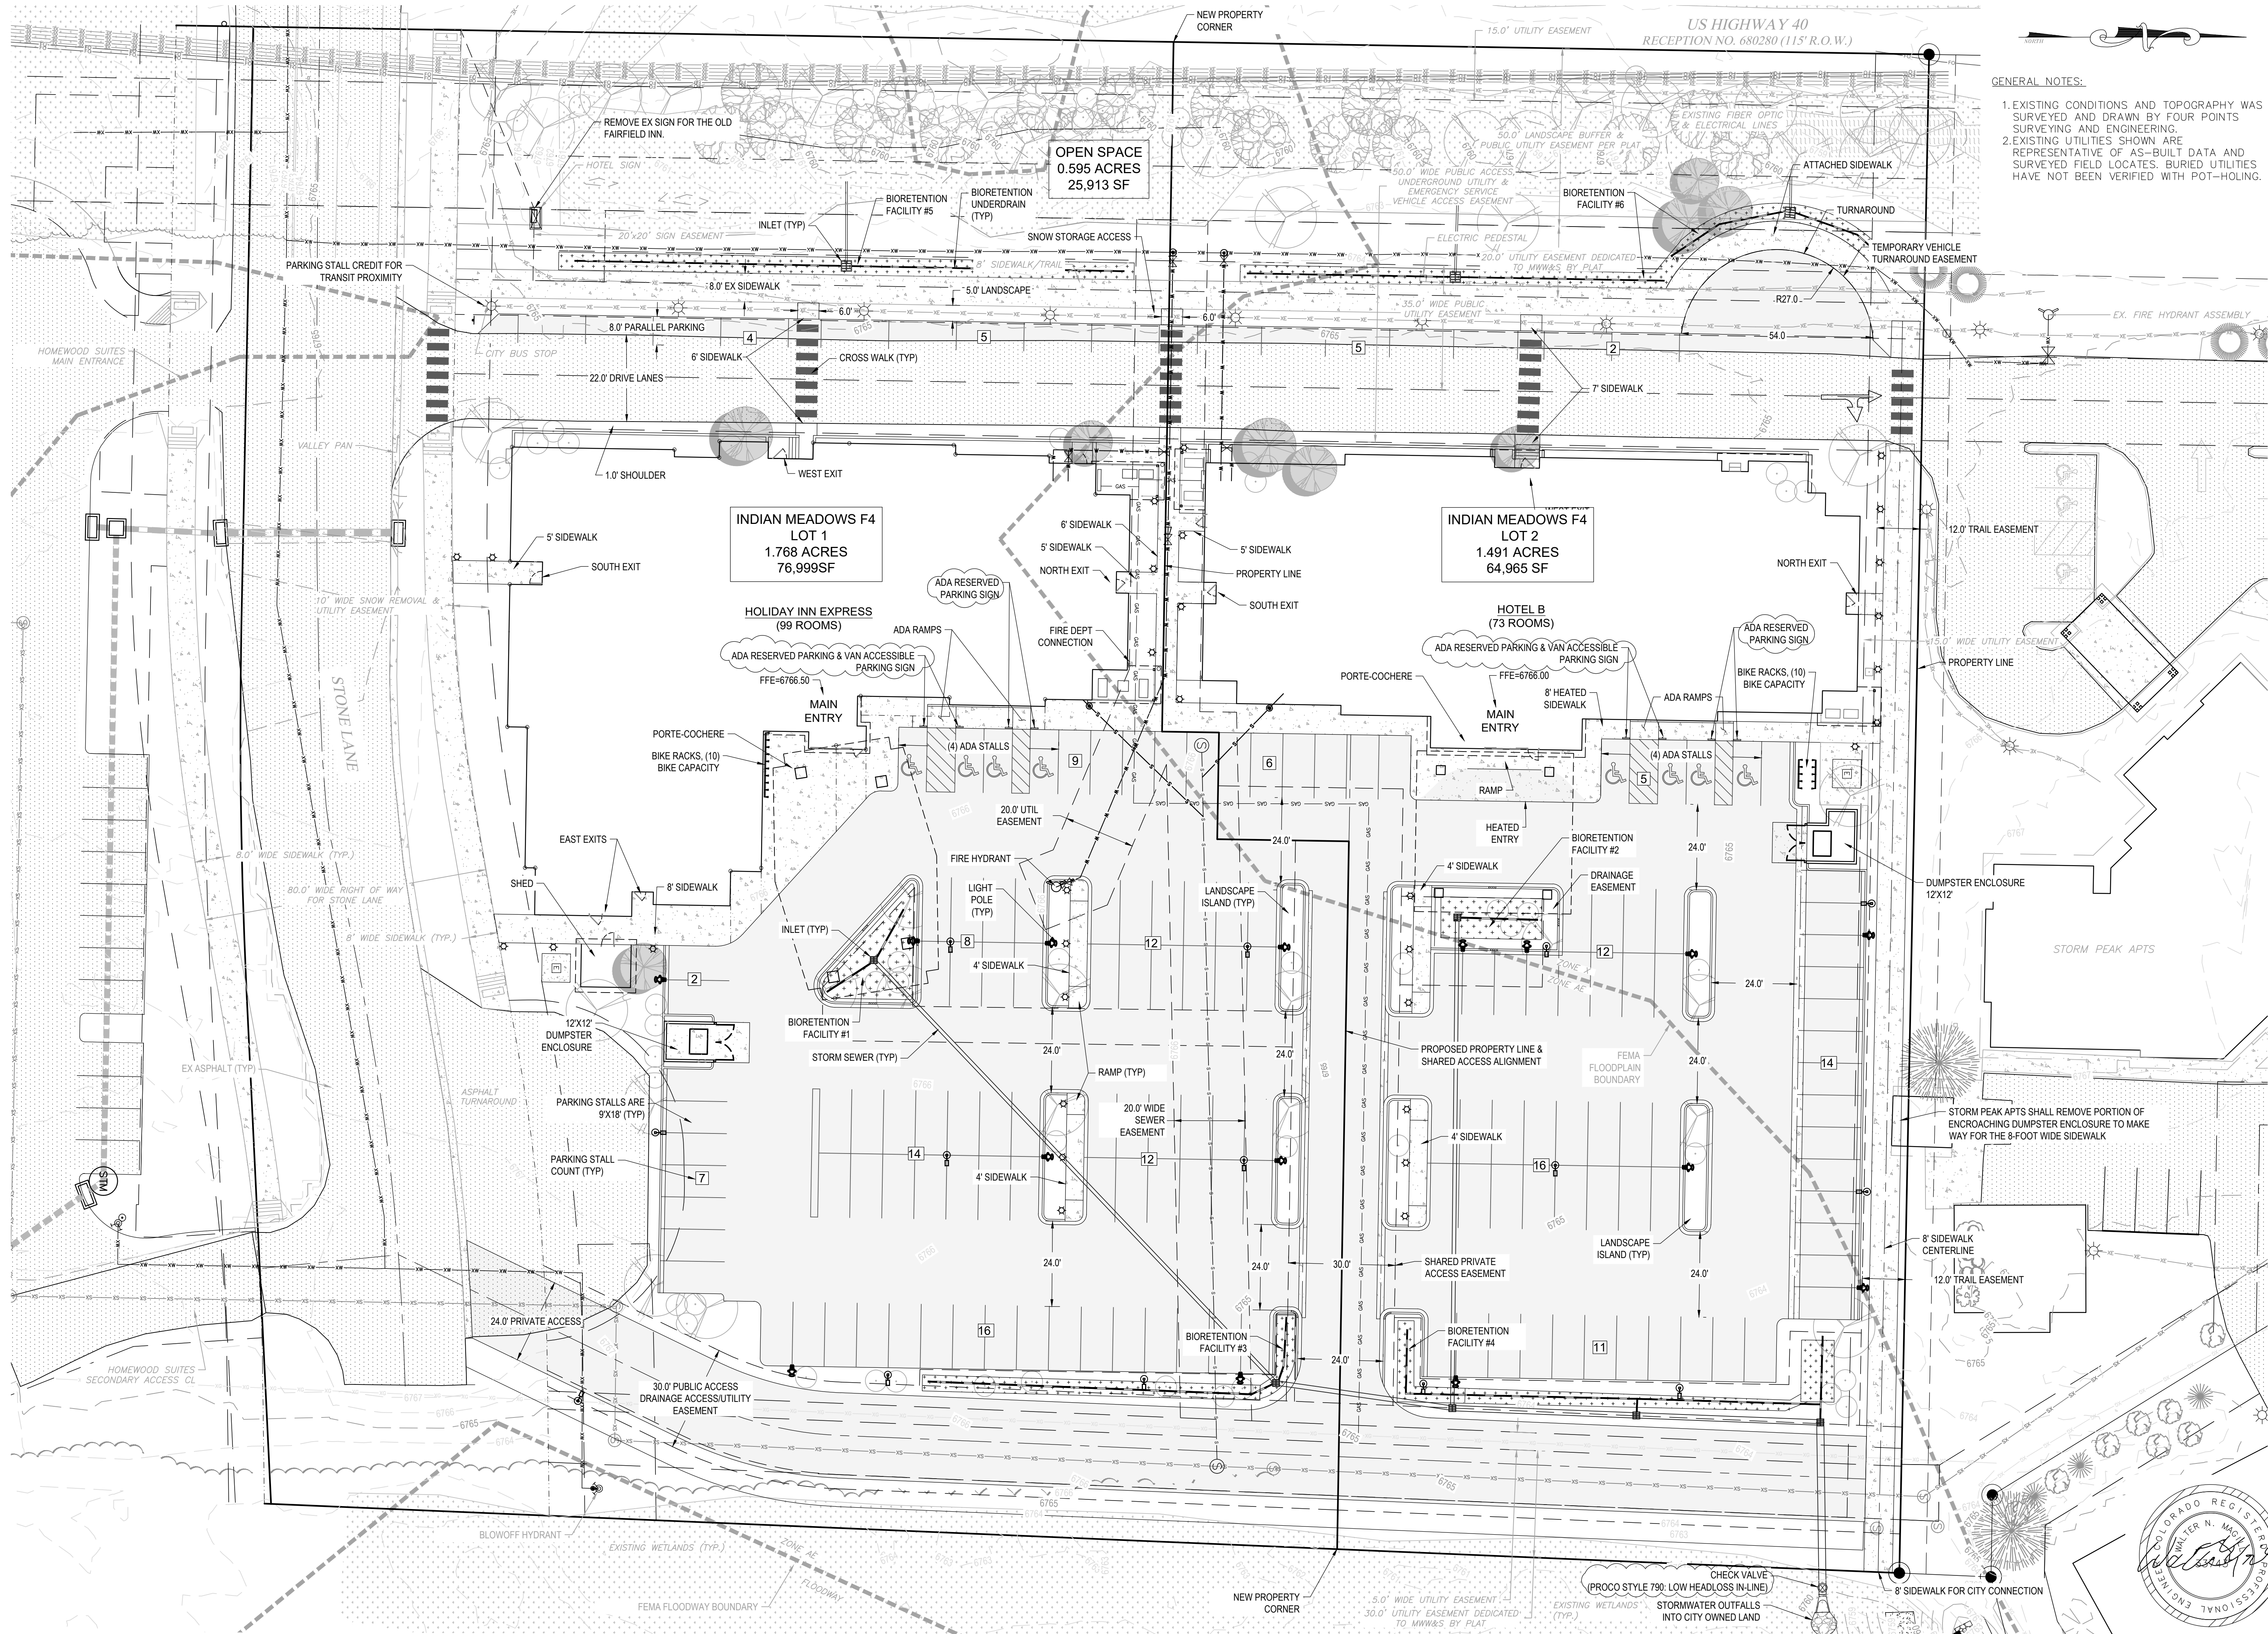

- GENERAL NOTES:
- EXISTING CONDITIONS AND TOPOGRAPHY WAS SURVEYED AND DRAWN BY FOUR POINTS SURVEYING AND ENGINEERING.
 - EXISTING UTILITIES SHOWN ARE REPRESENTATIVE OF AS-BUILT DATA AND SURVEYED FIELD LOCATES. BURIED UTILITIES HAVE NOT BEEN VERIFIED WITH POT-HOLING.

HOLIDAY INN EXPRESS & HOTEL B
CONSTRUCTION PLANS
INDIAN MEADOWS F4 LOT NO. 4
LOTS 1 AND 2
STEAMBOAT SPRINGS, CO 80487

HORIZONTAL SCALE
0 20' 40'
SCALE: 1" = 20'
CONTOUR INTERVAL = 1 FT
DATE: 10/12/2023
JOB #: 1448-005
DRAWN BY: AP/DSC/AAC
DESIGN BY: AP/DSC/AAC/WNM
REVIEW BY: FPSE
IF THIS DRAWING IS PRESENTED IN A
FORMAT OTHER THAN 24" X 36", THE
GRAPHIC SCALE SHOULD BE UTILIZED.

OVERALL SITE PLAN
SHEET NO.

C3

410 S. Lincoln Ave, Unit 15
P.O. Box 775966
Steamboat Springs, CO 80487
(970)-871-6772
www.fourpointse.com

FOUR POINTS
SURVEYING ENGINEERING