
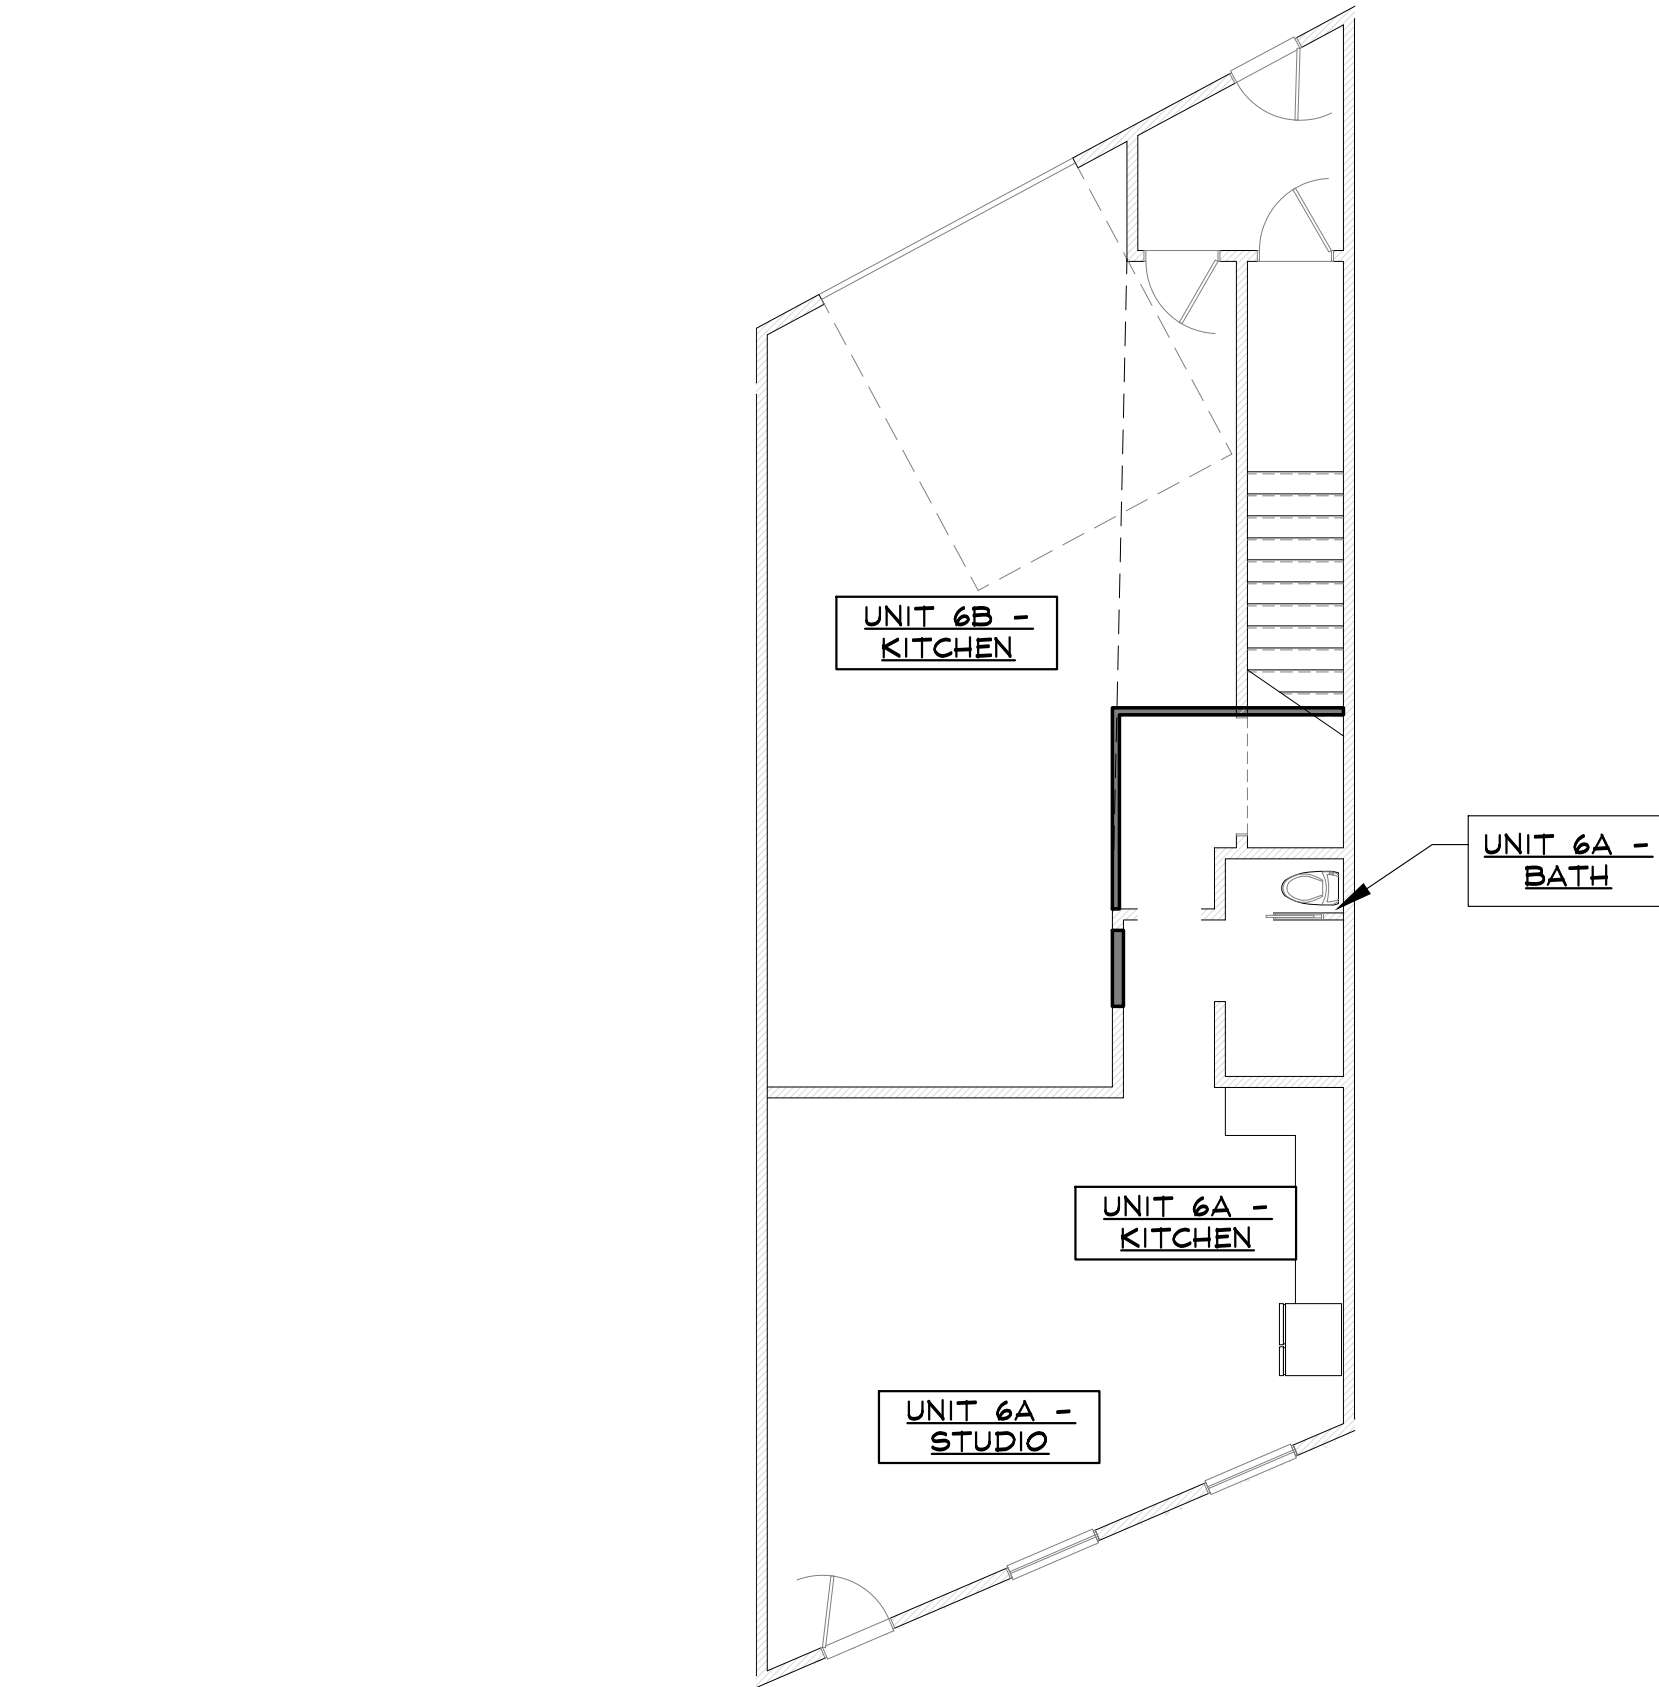
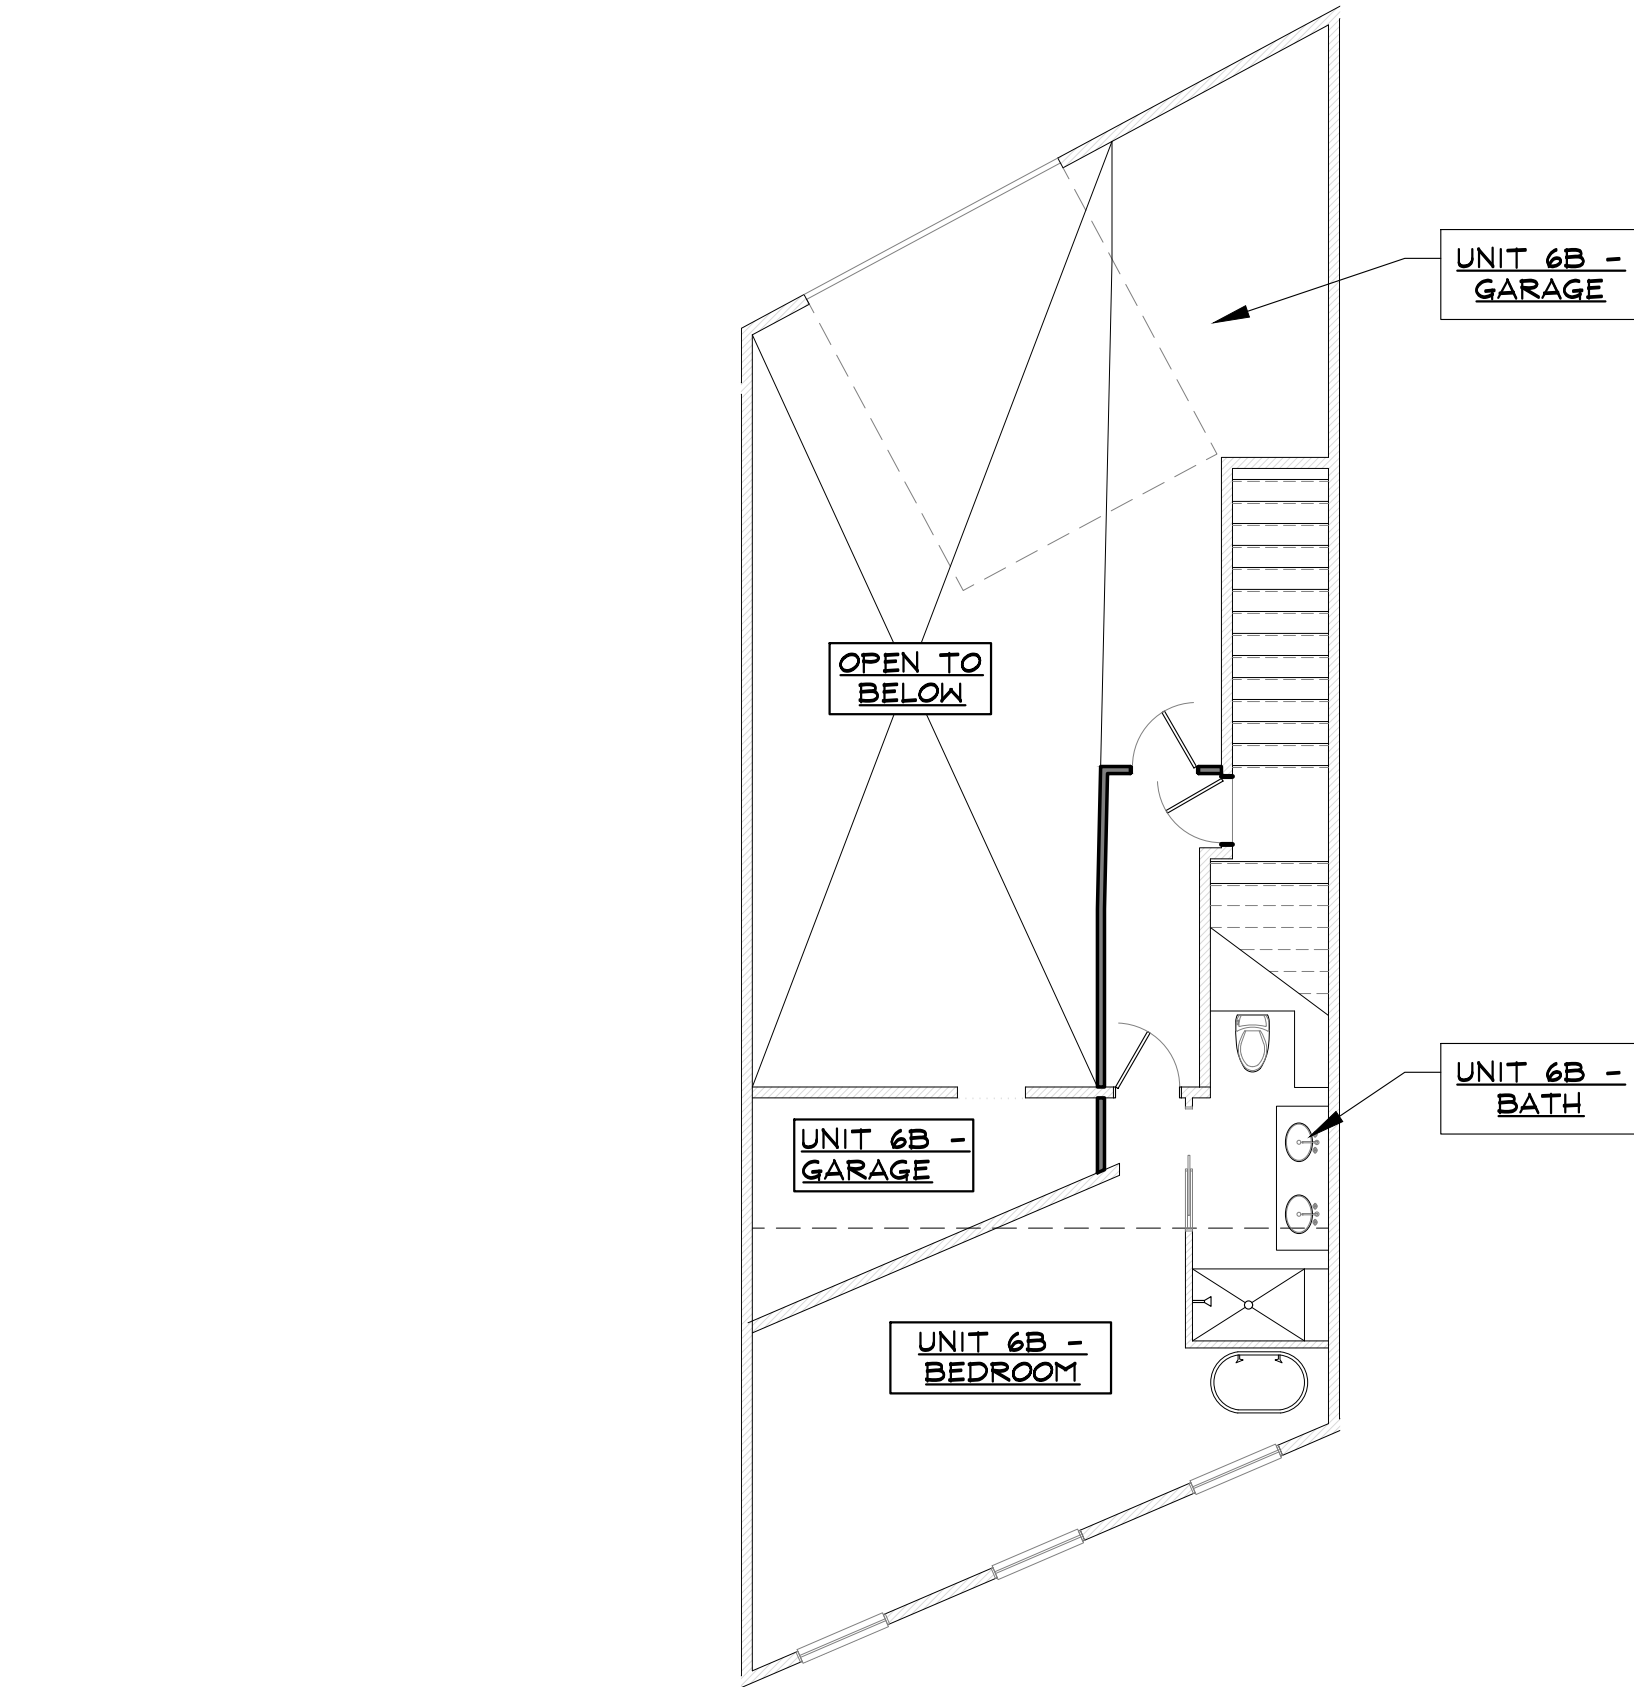


SIGNATURE FOR PROPOSED USE DRAWINGS
FOR DEVELOPMENT PERMIT

OWNER: UNIT 6, RIVERFRONT PARK, FILING 2
6/14/2024
(AUDREY KLAWITER) (DATE)
6/14/2024
DRAWN BY: (CAMERON KLAWITER) (DATE)

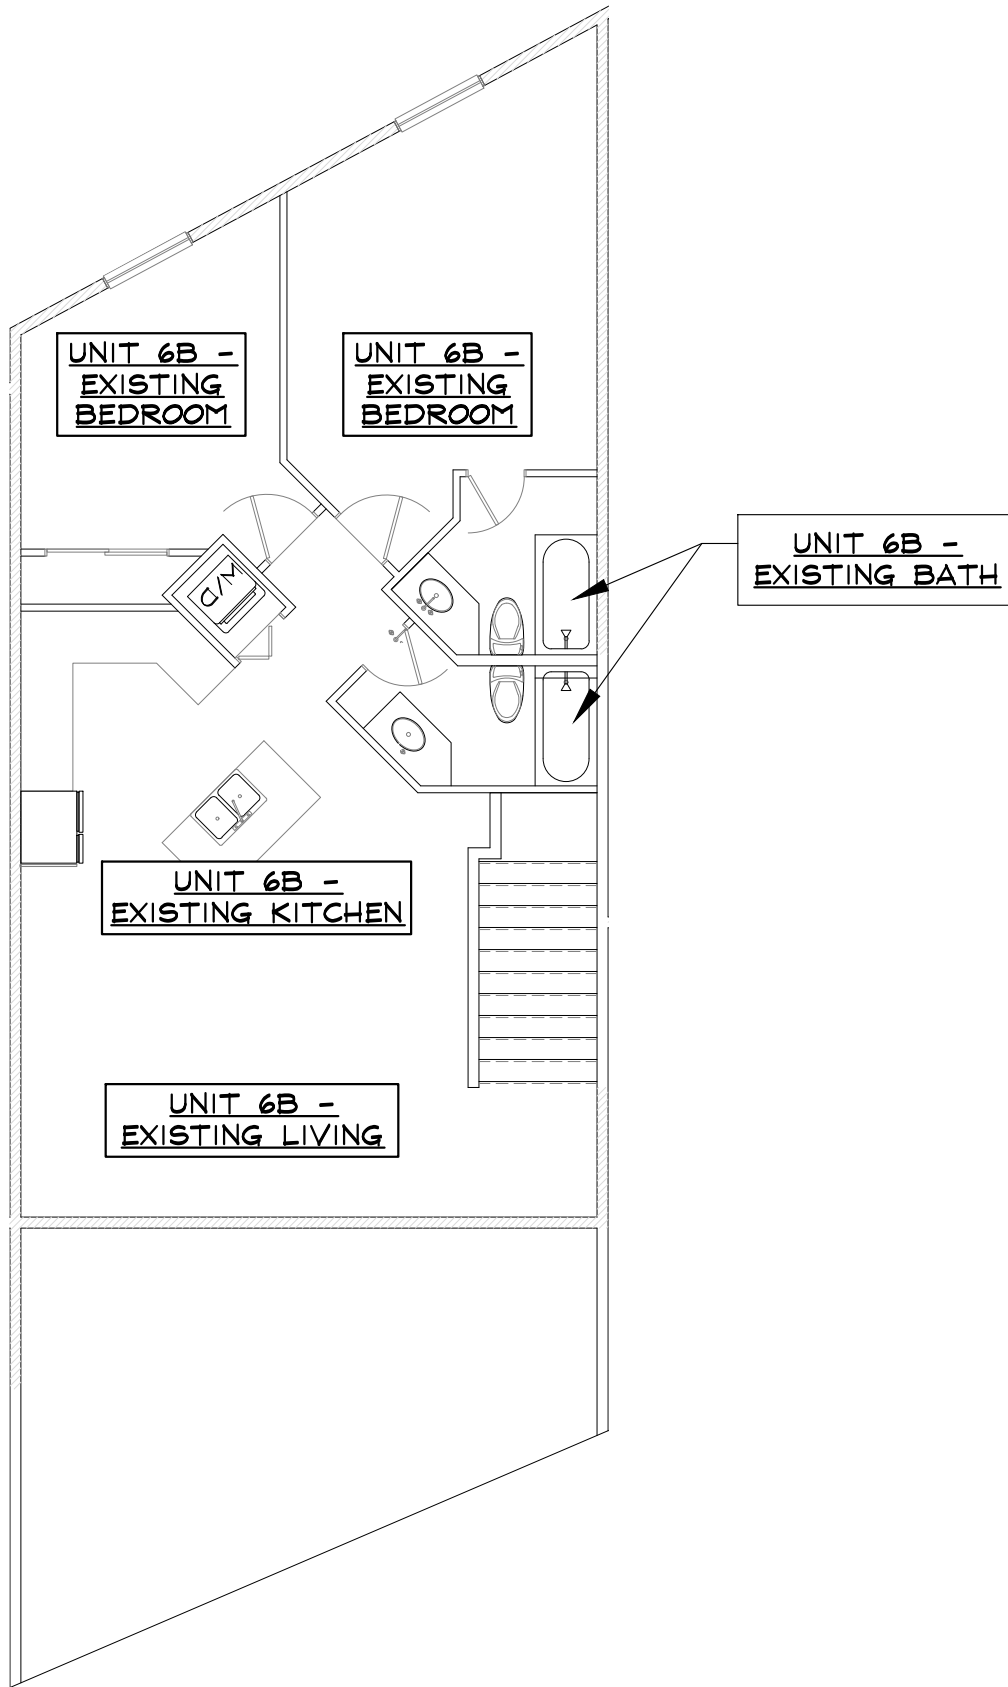

5 3RD LEVEL FLOOR PLAN - NO SHADING
SCALE: 1/8" = 1'-0"

3 2ND LEVEL FLOOR PLAN - NO SHADING
SCALE: 1/8" = 1'-0"

1 1ST LEVEL FLOOR PLAN - NO SHADING
SCALE: 1/8" = 1'-0"




SHADING KEY	
	■ PROPOSED ACCESSORY (GARAGE) USE
	■ PROPOSED OFFICE USE
	■ PROPOSED DWELLING UNIT USE
	■ STAIRWELL

UNIT 6 SQUARE FOOTAGE SUMMARY TABLE:

Level 1	Garage 6B	620
Level 1	Dwelling Unit 6A	634
Level 2	Garage 6B	325
Level 2	Dwelling Unit 6B	386
Level 3	Dwelling Unit 6B	1006

UNIT 6 DWELLING UNIT TABLE:

Unit 6A Total	945
Unit 6B Garage	945
Dwelling Unit 6B	1392
Unit 6B Total	2337

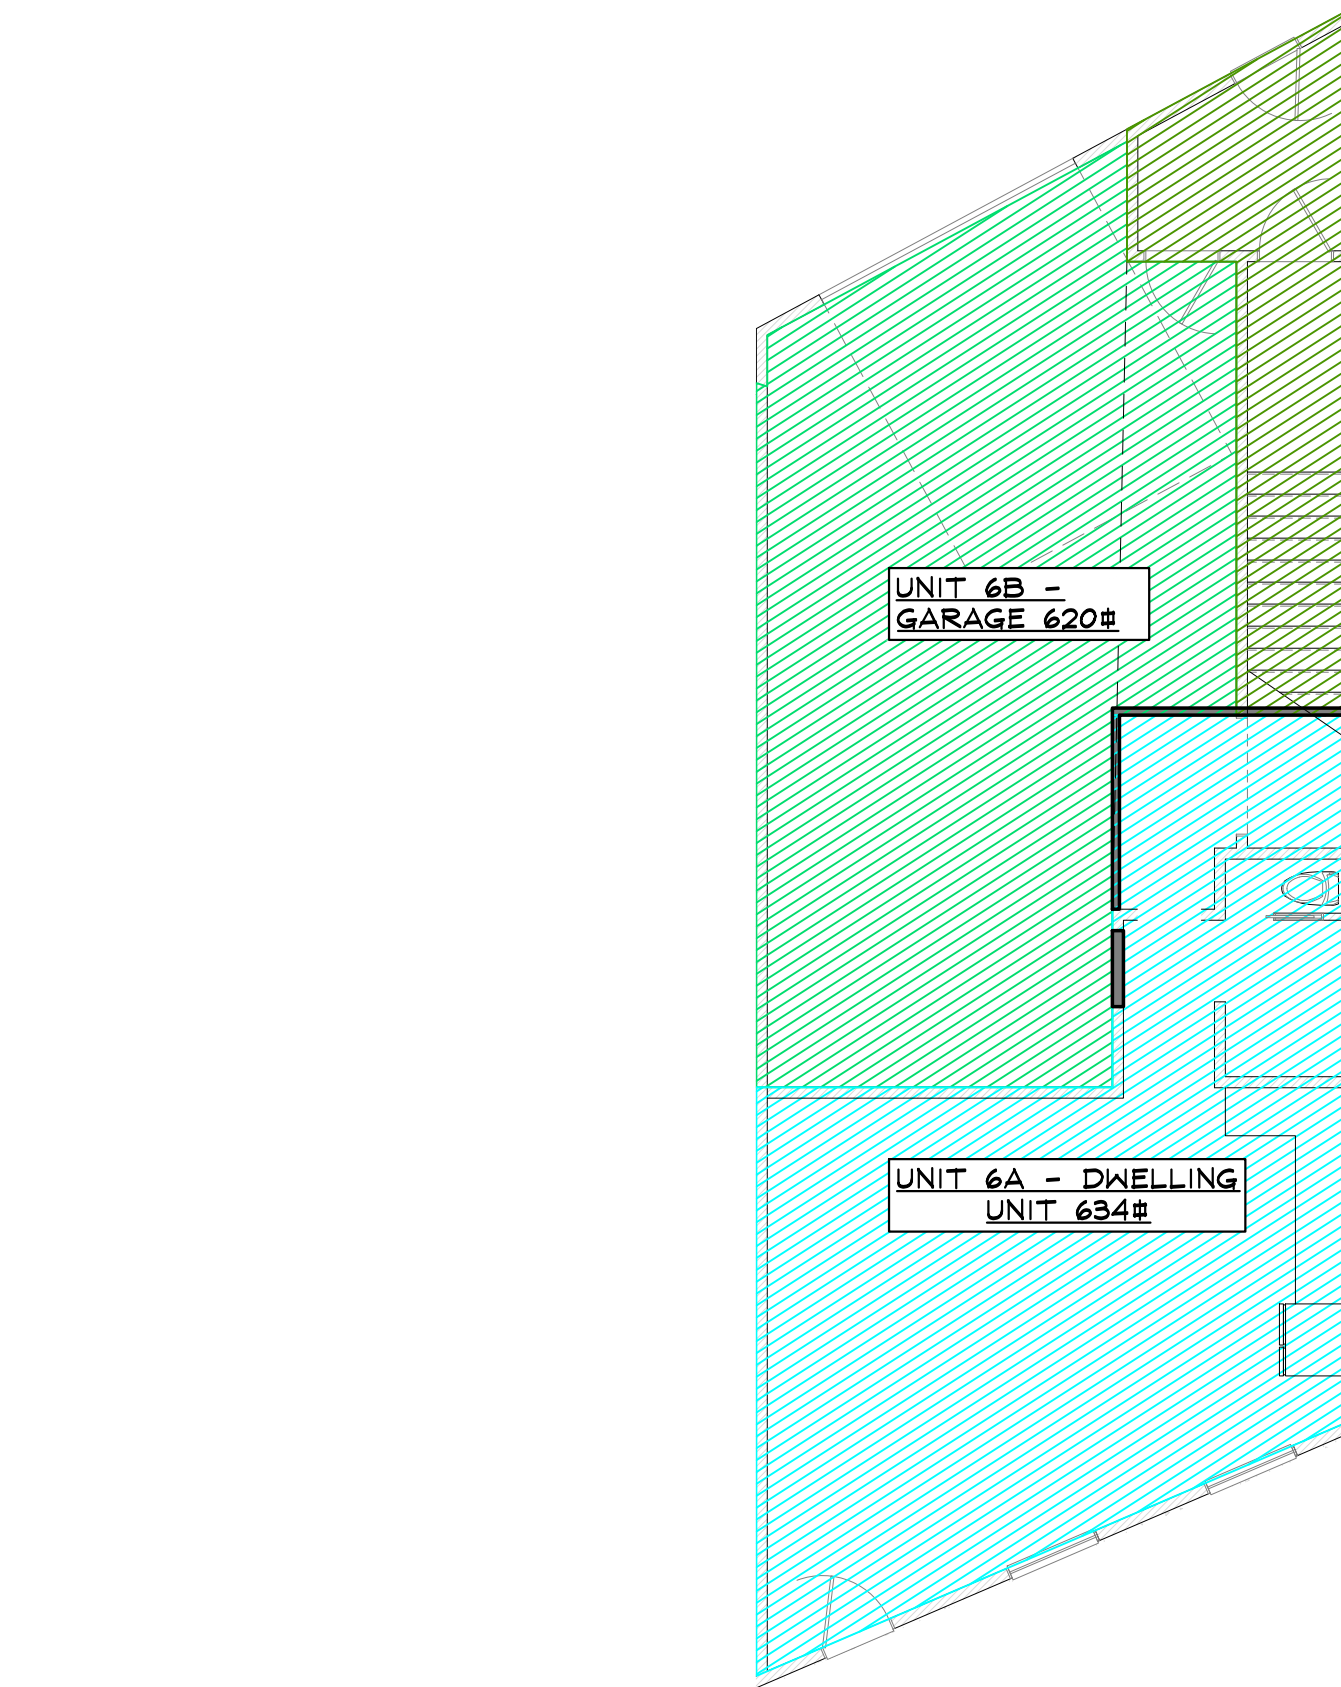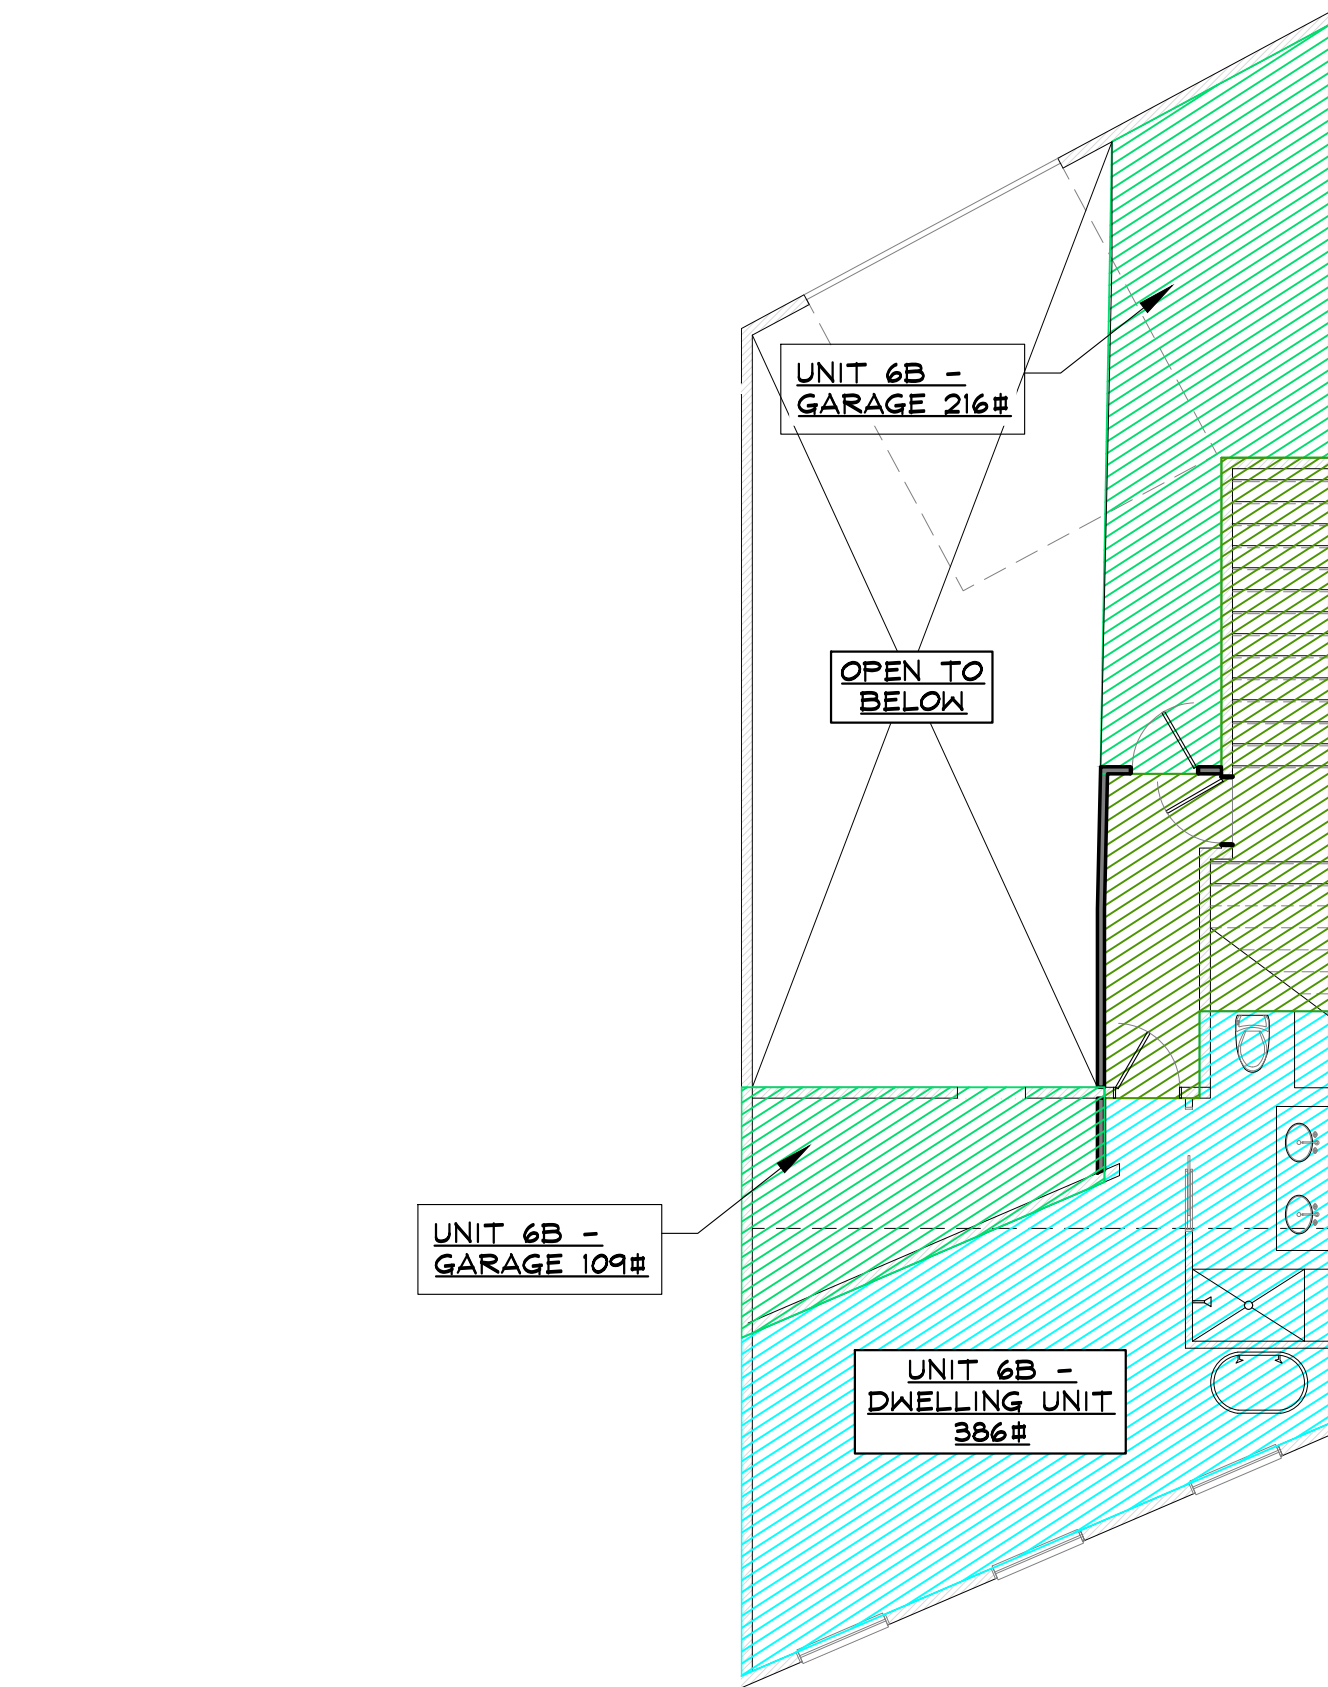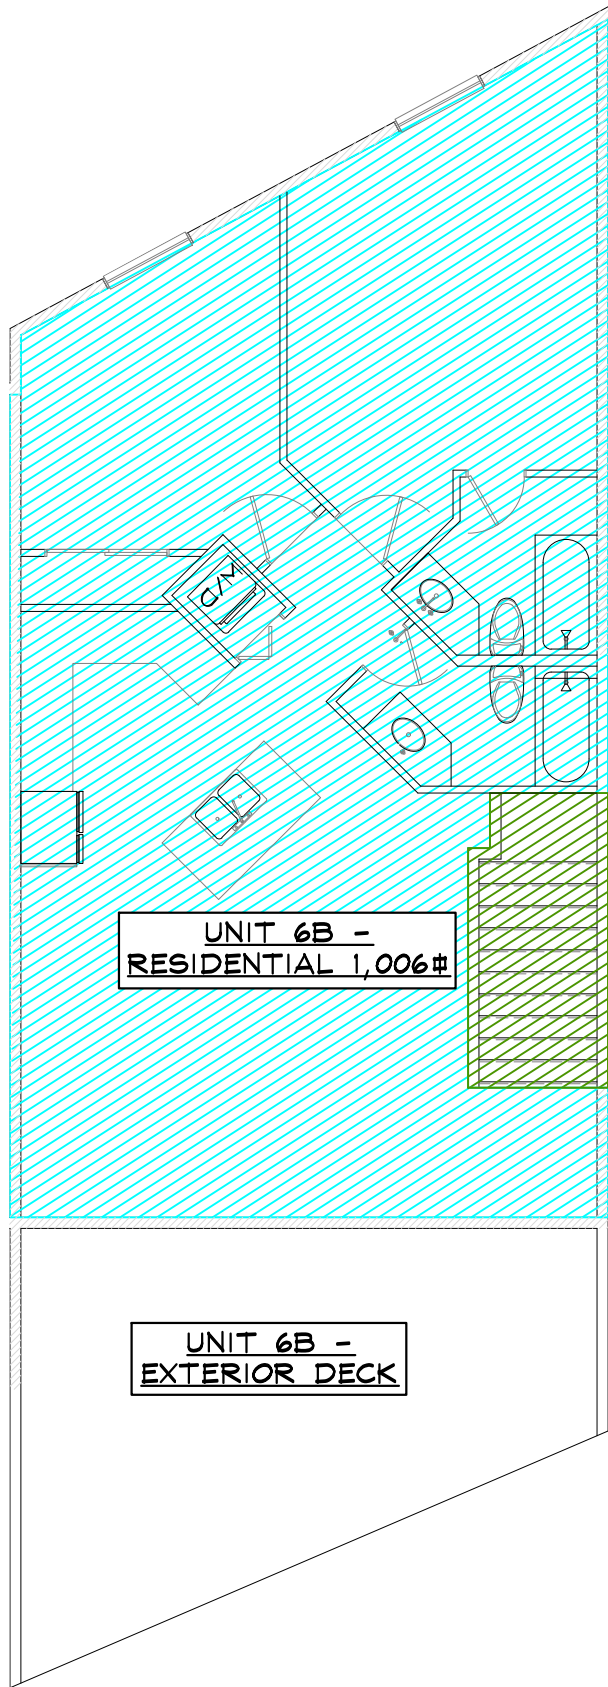

6 3RD LEVEL FLOOR PLAN - USE SHADING
SCALE: 1/8" = 1'-0"

4 2ND LEVEL FLOOR PLAN - USE SHADING
SCALE: 1/8" = 1'-0"

2 1ST LEVEL FLOOR PLAN - USE SHADING
SCALE: 1/8" = 1'-0"

NOT FOR
CONSTRUCTION



RFP BUILDING 3 TENANT FINISH

1900 BRIDGE LANE
STEAMBOAT SPRINGS, COLORADO
A TENANT FINISH FOR:
RIVER FRONT PARK HOA

ISSUE DATES

02 . 07 . 24	REVIEW
02 . 09 . 24	CP
05 . 04 . 24	CFA
06 . 10 . 24	ZHA/CFA/DP

DRAWN BY: JEM/RPM
REVIEWED BY: CWM
PROJECT # 21099

UNIT 6 PROPOSED
FLOOR PLANS

UNIT 6