


SIGNATURE FOR PROPOSED USE DRAWINGS
FOR DEVELOPMENT PERMIT


OWNER: UNIT 7, RIVERFRONT PARK, FILING 2


(NICHOLAS SALTER)


6/14/2024
(DATE)

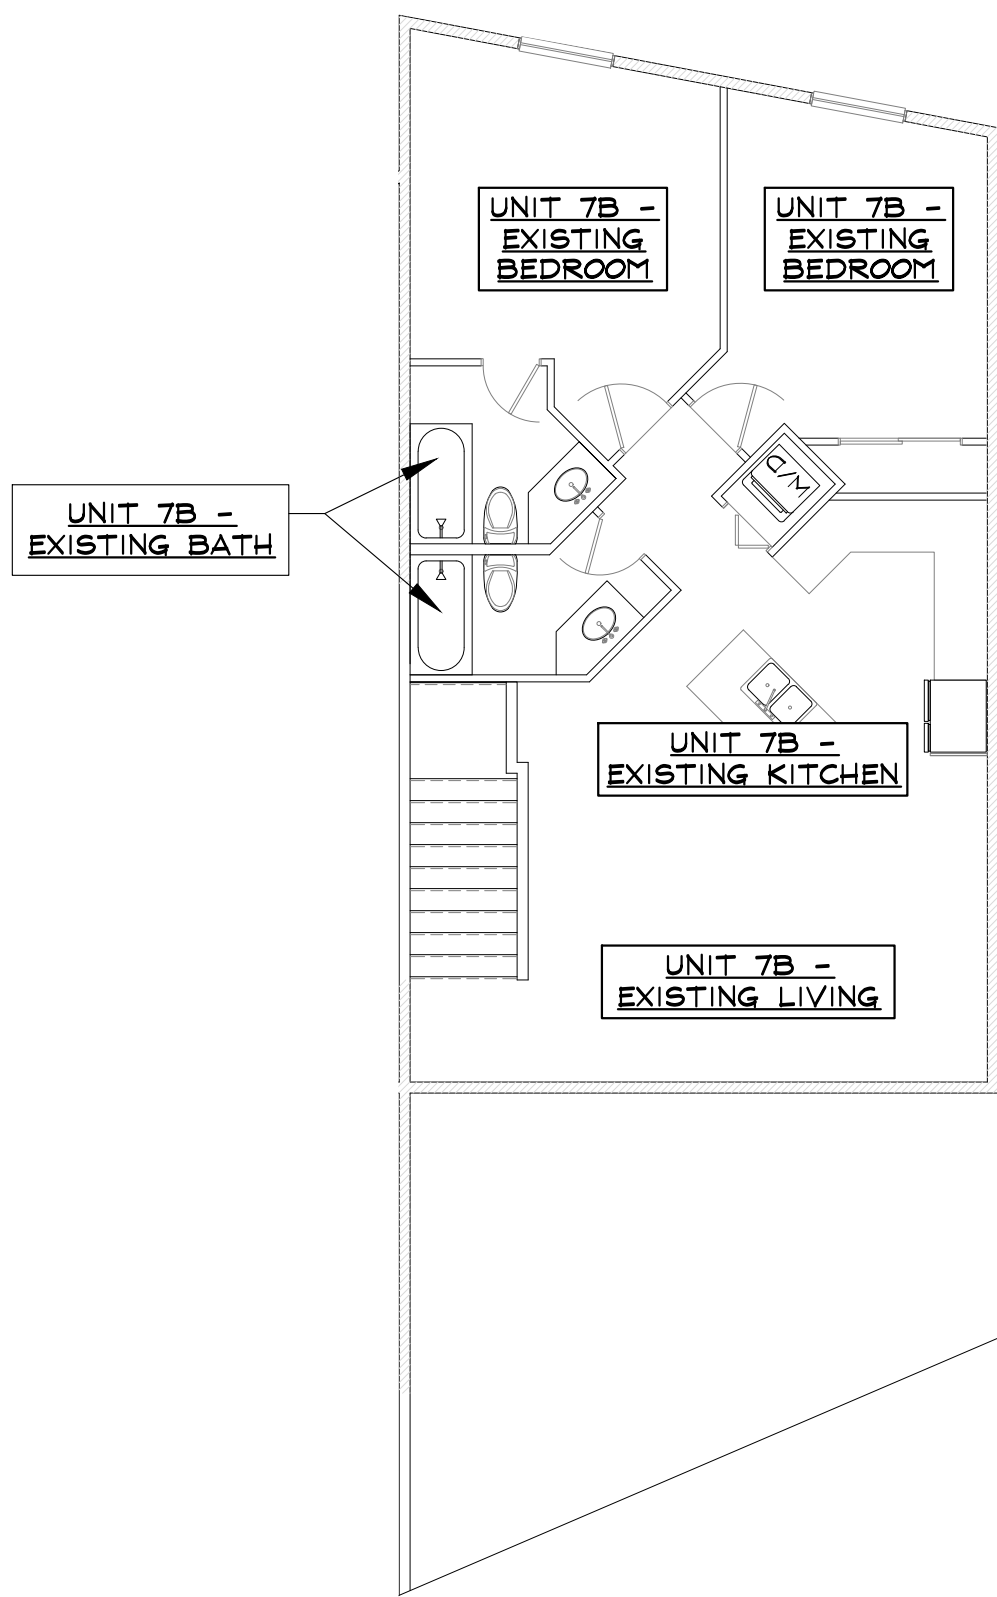

SCALE: 1/8" = 1'-0"

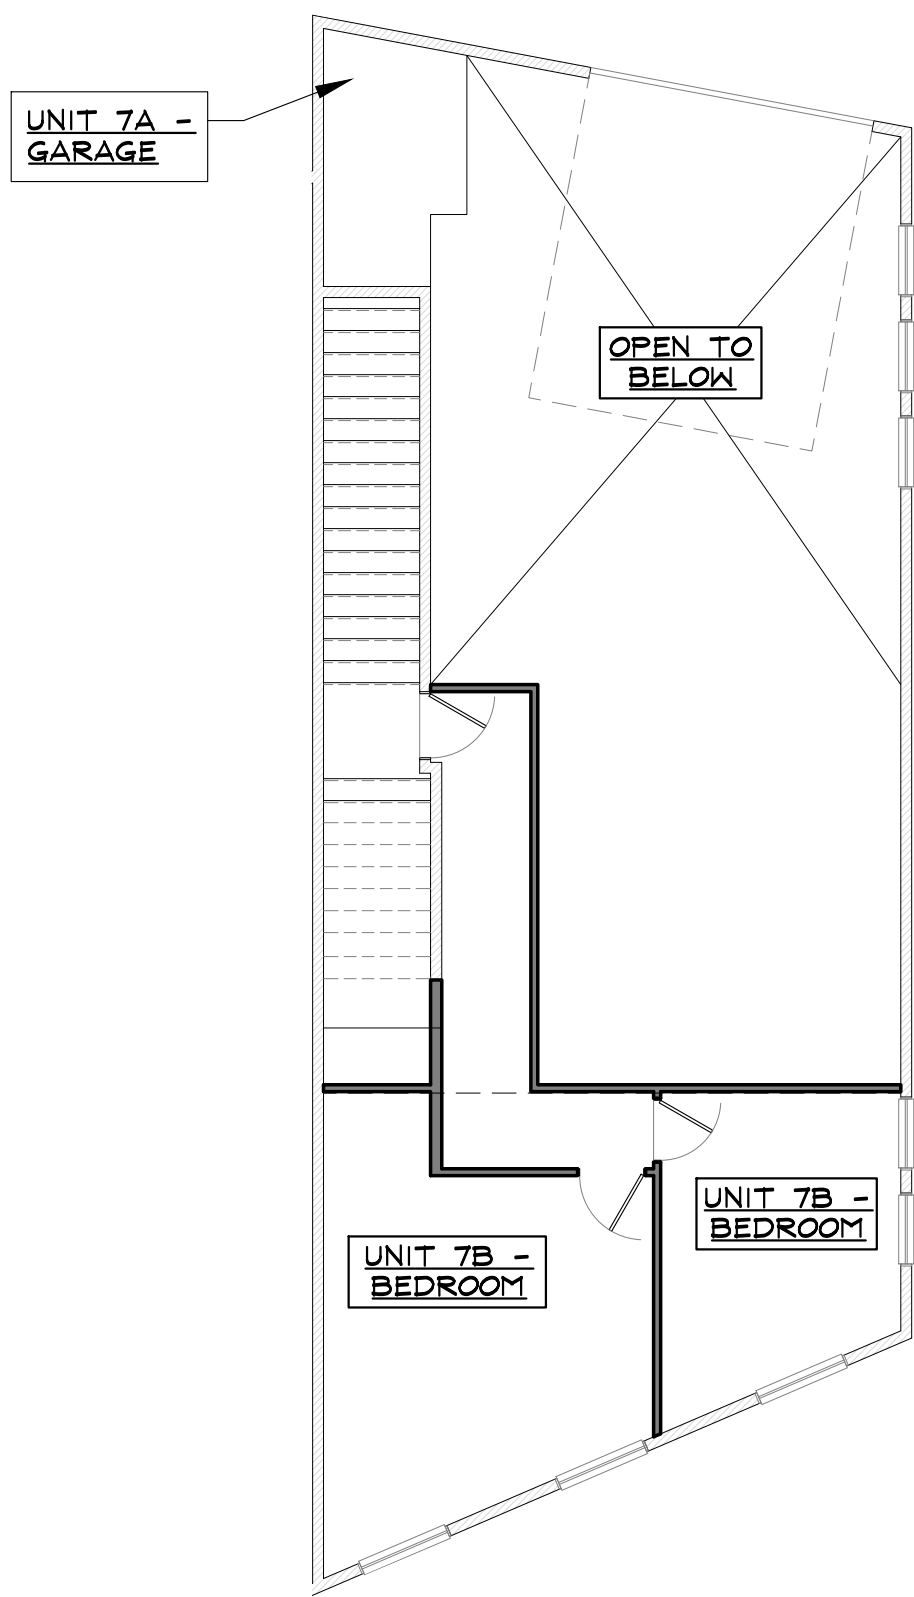

SCALE: 1/8" = 1'-0"

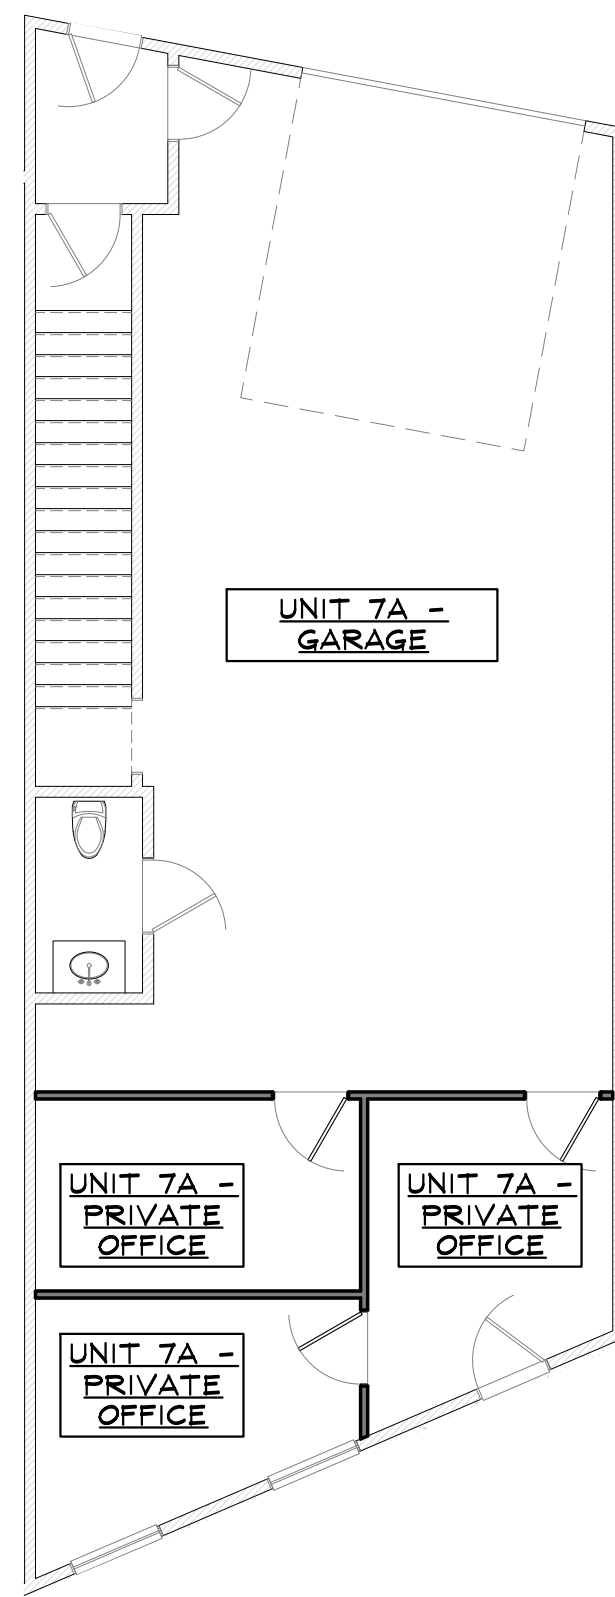

SCALE: 1/8" = 1'-0"


SHADING KEY	
	■ PROPOSED ACCESSORY (GARAGE) USE
	■ PROPOSED OFFICE USE
	■ PROPOSED DWELLING UNIT USE
	■ STAIRWELL

UNIT 7 SQUARE FOOTAGE SUMMARY TABLE:


Level 1	Garage 7A	865
Level 1	Office 7A	373
Level 2	Garage 7A	58
Level 2	Dwelling Unit 7B	447
Level 3	Dwelling Unit 7B	953

UNIT 7 DWELLING UNIT TABLE:


Unit 7A Total	N/A
Unit 7B Total	1400

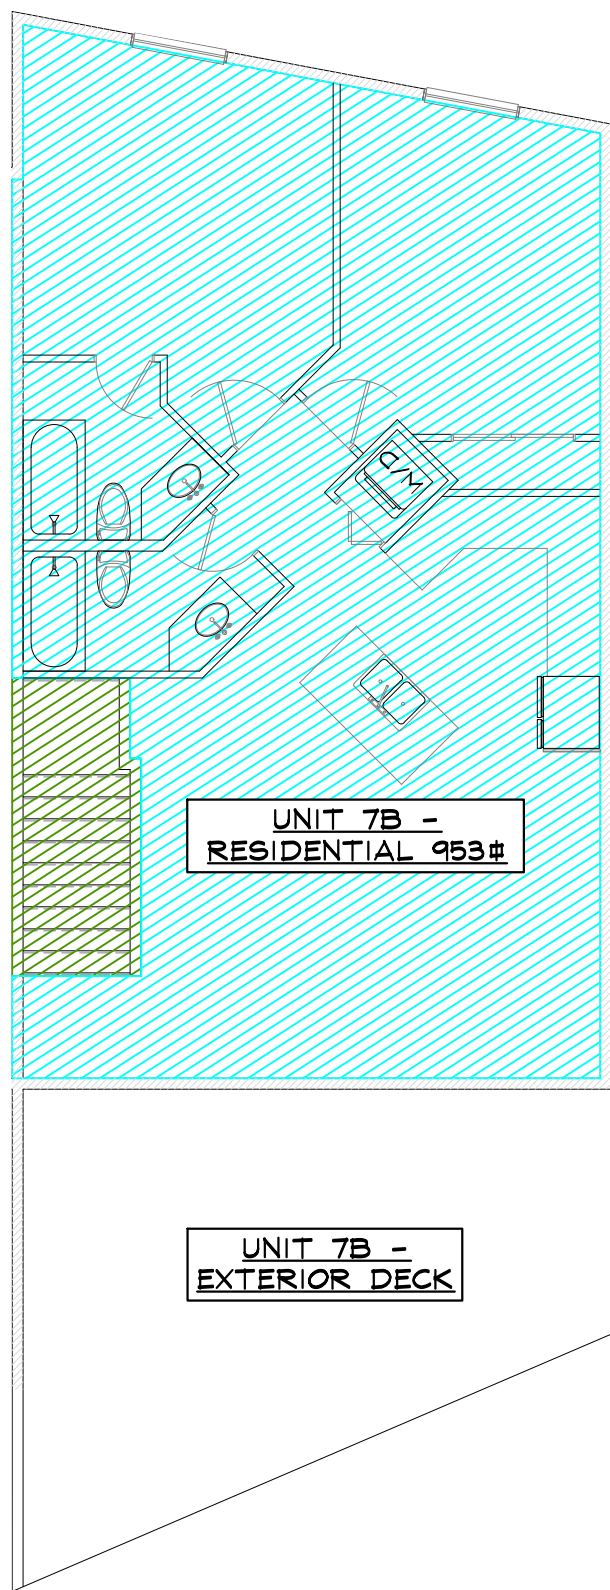

SCALE: 1/8" = 1'-0"

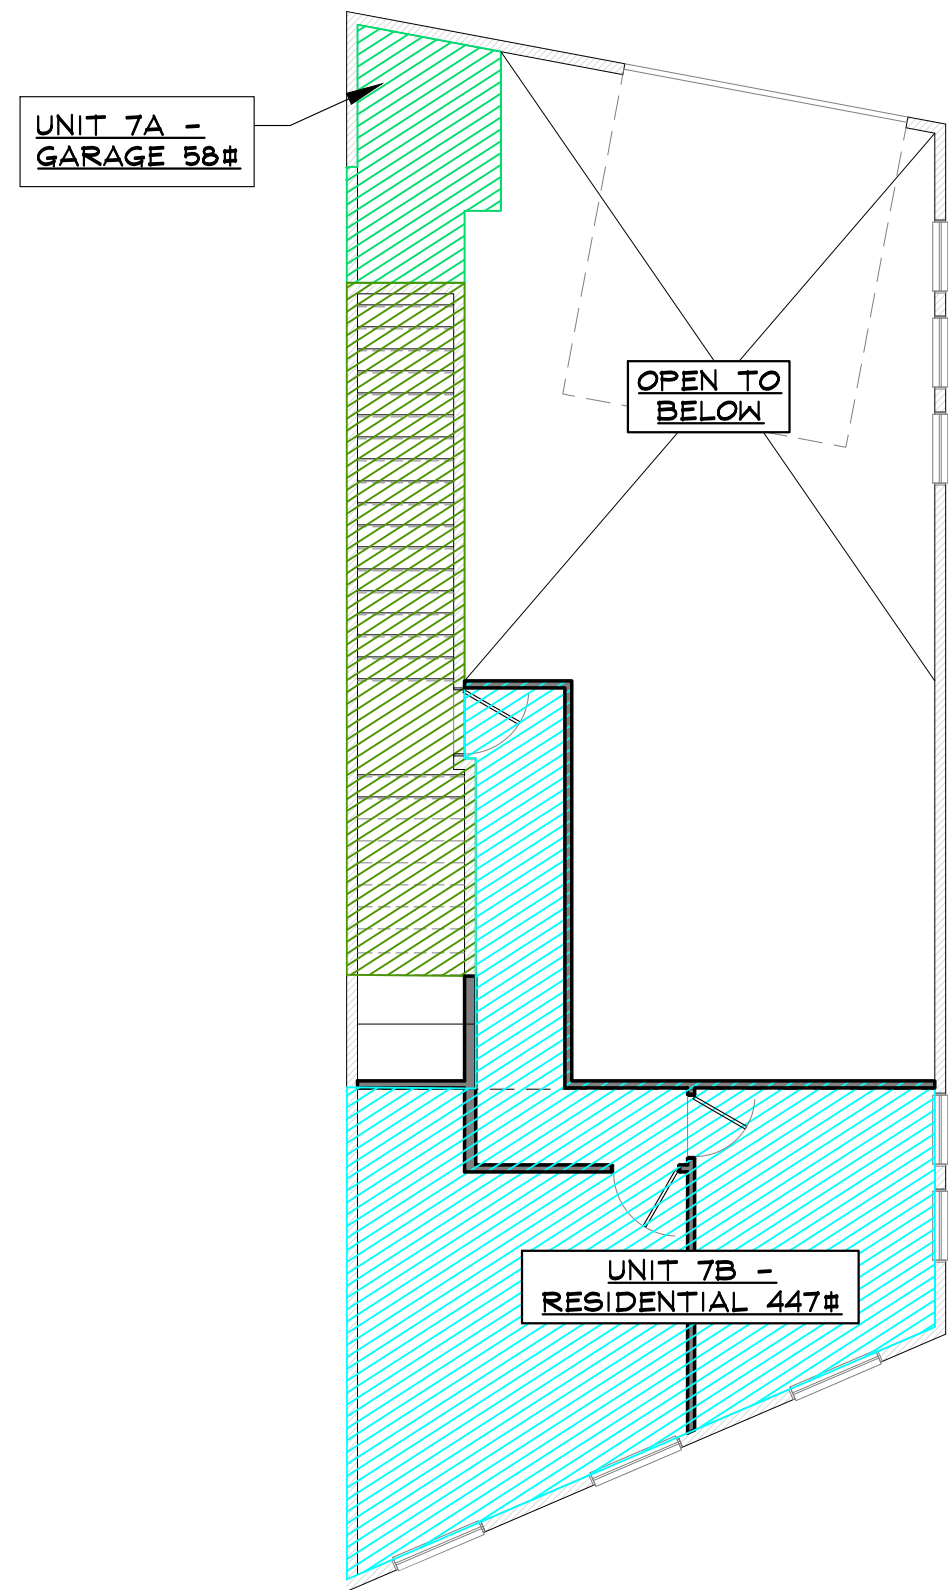

SCALE: 1/8" = 1'-0"

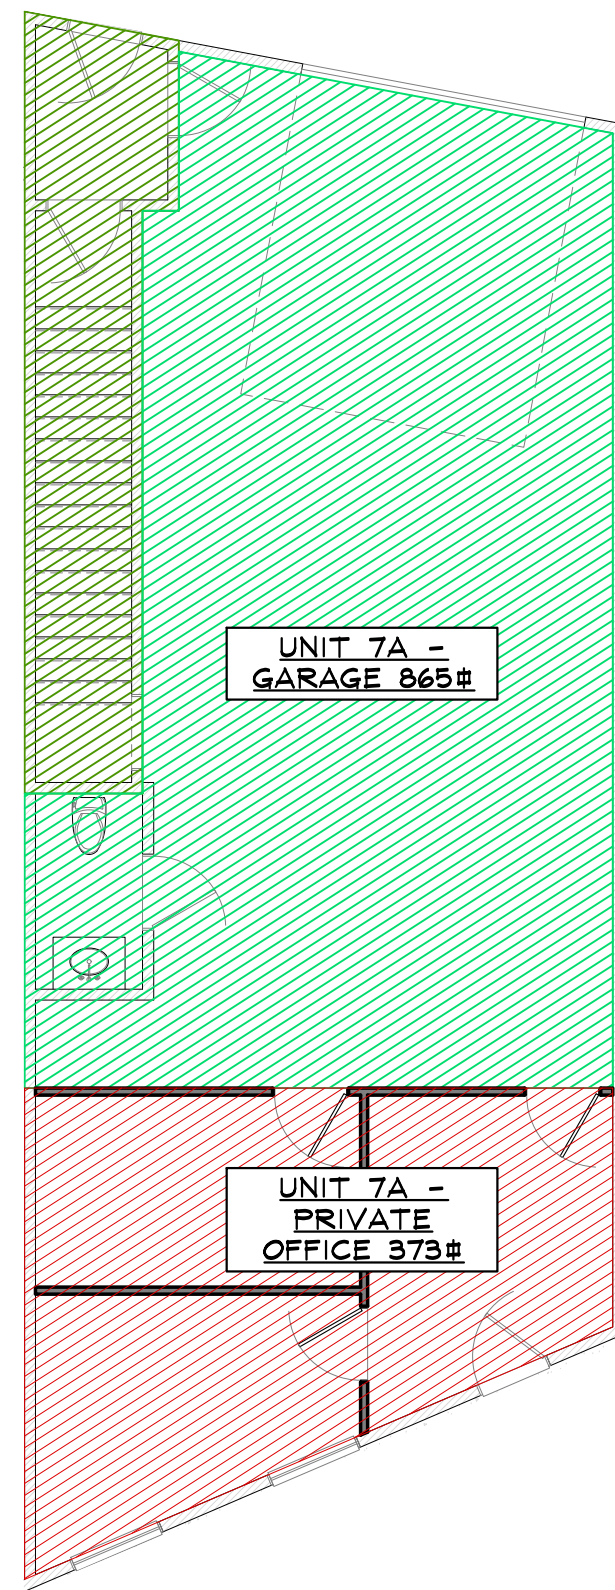

SCALE: 1/8" = 1'-0"

NOT FOR
CONSTRUCTION



RFP BUILDING 3 TENANT FINISH

1900 BRIDGE LANE
STEAMBOAT SPRINGS, COLORADO
A TENANT FINISH FOR:
RIVER FRONT PARK HOA

ISSUE DATES

02 . 07 . 24	REVIEW
02 . 09 . 24	CP
08 . 04 . 24	CPA
06 . 10 . 24	ZHA/CPA/DP

DRAWN BY: JEM/RPM
REVIEWED BY: CWM
PROJECT # 21099

UNIT 7 PROPOSED
FLOOR PLANS

UNIT 7