


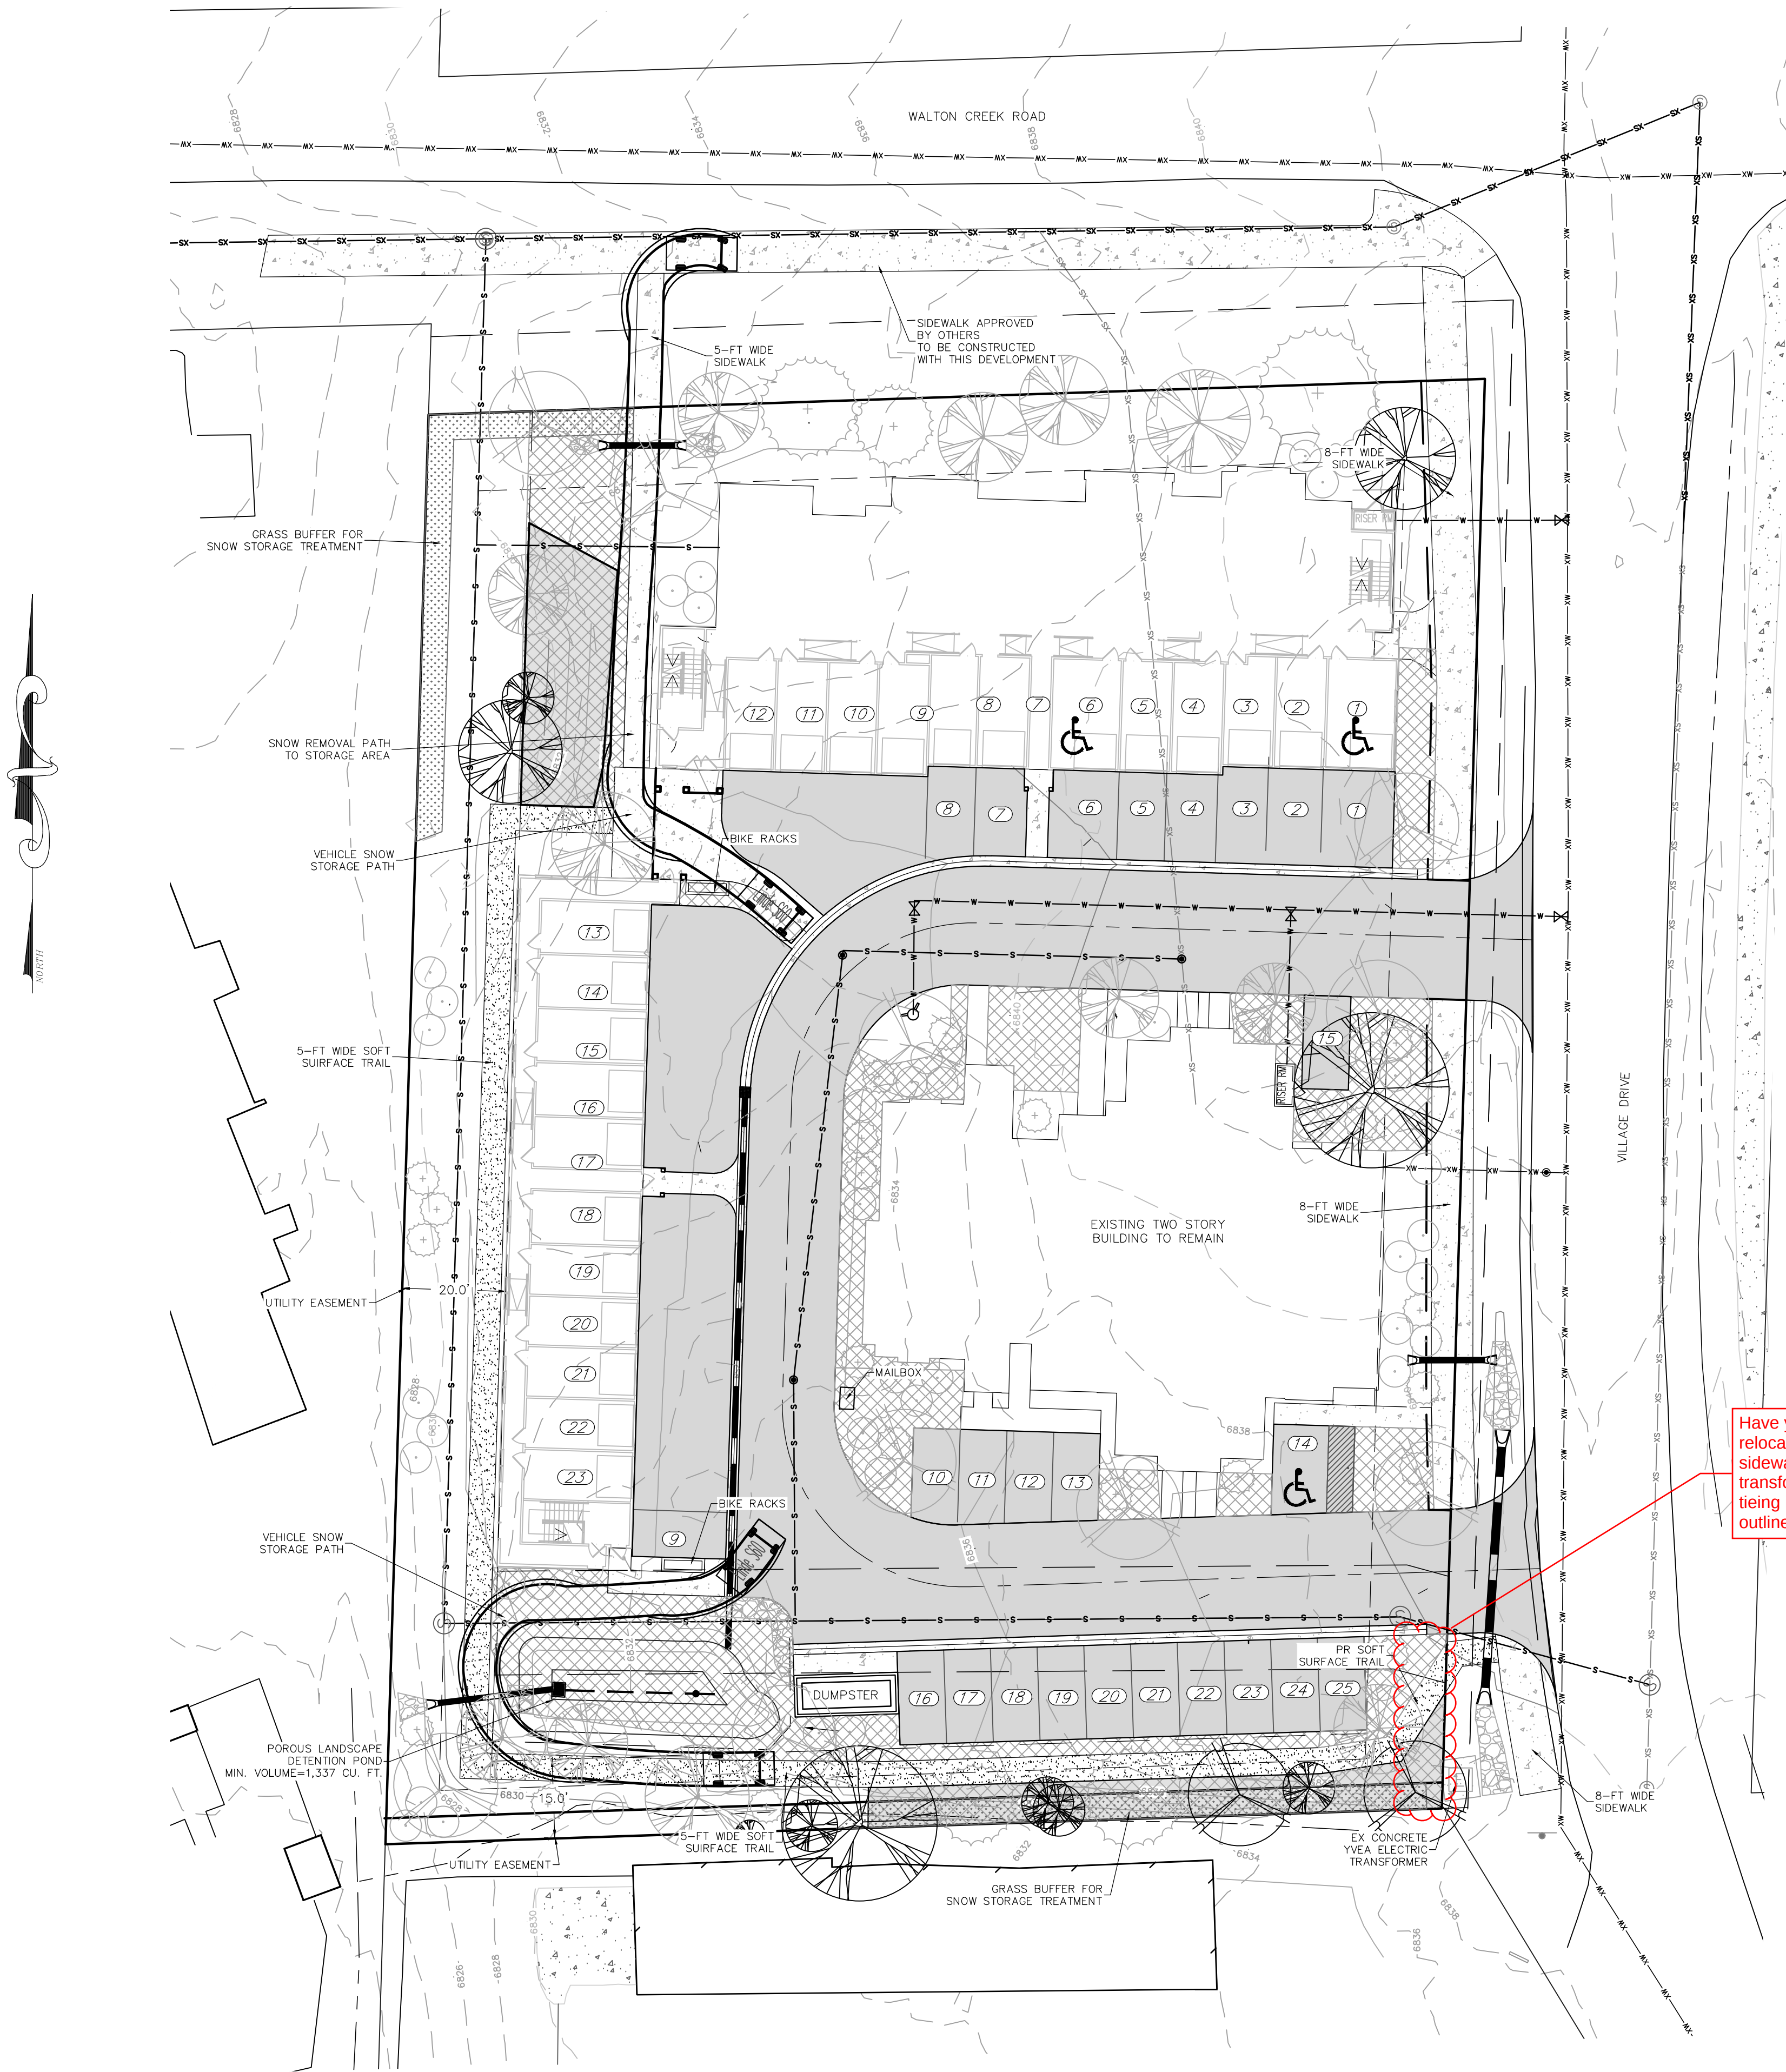

SNOW STORAGE CALCULATIONS

ASPHALT & CONCRETE AREA TOTAL = 17,036 SQ FT
SNOW STORAGE REQUIRED = 8,518 SQ FT

SNOW STORAGE AREA = 8,578 SQ FT
2 EVERGREEN LANDSCAPE DEDUCTIONS = 60 SQ FT
TOTAL PROVIDED = 8,518 SQ FT

SNOW STORAGE AREA
INCREASED SNOW STORAGE AREA
EQUAL TO AREA X 1.5 (50% SLOP

PARKING REQUIRED

E1 0@1.5 SPACES=12 SPACES
A1 4@1.5 SPACES=6 SPACES
A2 10@1.5 SPACES=15 SPACES
B1 4@2 SPACES=8 SPACES
B2 4@2 SPACES=8 SPACES
A3 1@1.5 SPACES=1.5 SPACES
A4 4@1.5 SPACES=6 SPACES
B4 1@ 2 SPACES=2 SPACES
B3 1@ 2 SPACES=2 SPACES
B5 1@ 2 SPACES= 2 SPACES
TOTAL 38 UNITS=63 SPACES


BONUS PARKING

12 WORK FORCE UNITS@1 SPACE/UNIT=(8 SPACES)
10% REDUCTION FOR PROXIMITY TO TRANSIT=(7 SPACES)
63 SPACES - 15 SPACES=48 SPACES REQUIRED

PARKING PROVIDED

23 GARAGES (2 ACCESSIBLE)
25 SURFACE (1 ACCESSIBLE)
8 SPACES DESIGNATED FOR 2 BEDROOM UNITS
TOTAL 48 SPACES PROVIDED (3 ACCESSIBLE)

Have you considered
relocating the
sidewalk west of the
transformer, and
tying it in roughly
outlined here.

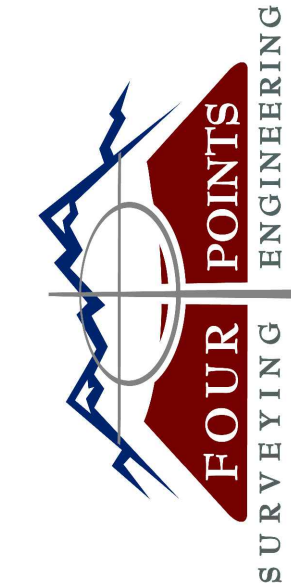

440 S. Lincoln Ave, Suite 4A
P.O. Box 775966
Steamboat Springs, CO 80487
(970)-871-6772
www.fourpointse.com

No.	DATE	REVISIONS		INT
		DRT REVIEW AND RESPONSE	MDM	
1	5/27/2024			

VILLAGE DRIVE APARTMENTS
2955 VILLAGE DRIVE
LOT A AND LOT B
MT. OFFICE PARK
SUBDIVISION

Horizontal Scale

0 20' 40'
SCALE: 1" = 20'

Contour Interval = 2 ft

DATE: 5-28-2024
JOB #: 2033-004
DRAWN BY: MDM
DESIGN BY: WNM
REVIEW BY: MDM

IF THIS DRAWING IS PRESENTED IN A
FORMAT OTHER THAN 24" X 36", THE
GRAPHIC SCALE SHOULD BE UTILIZED.

SITE PLAN

DRAWING:

SHEET #

C3