



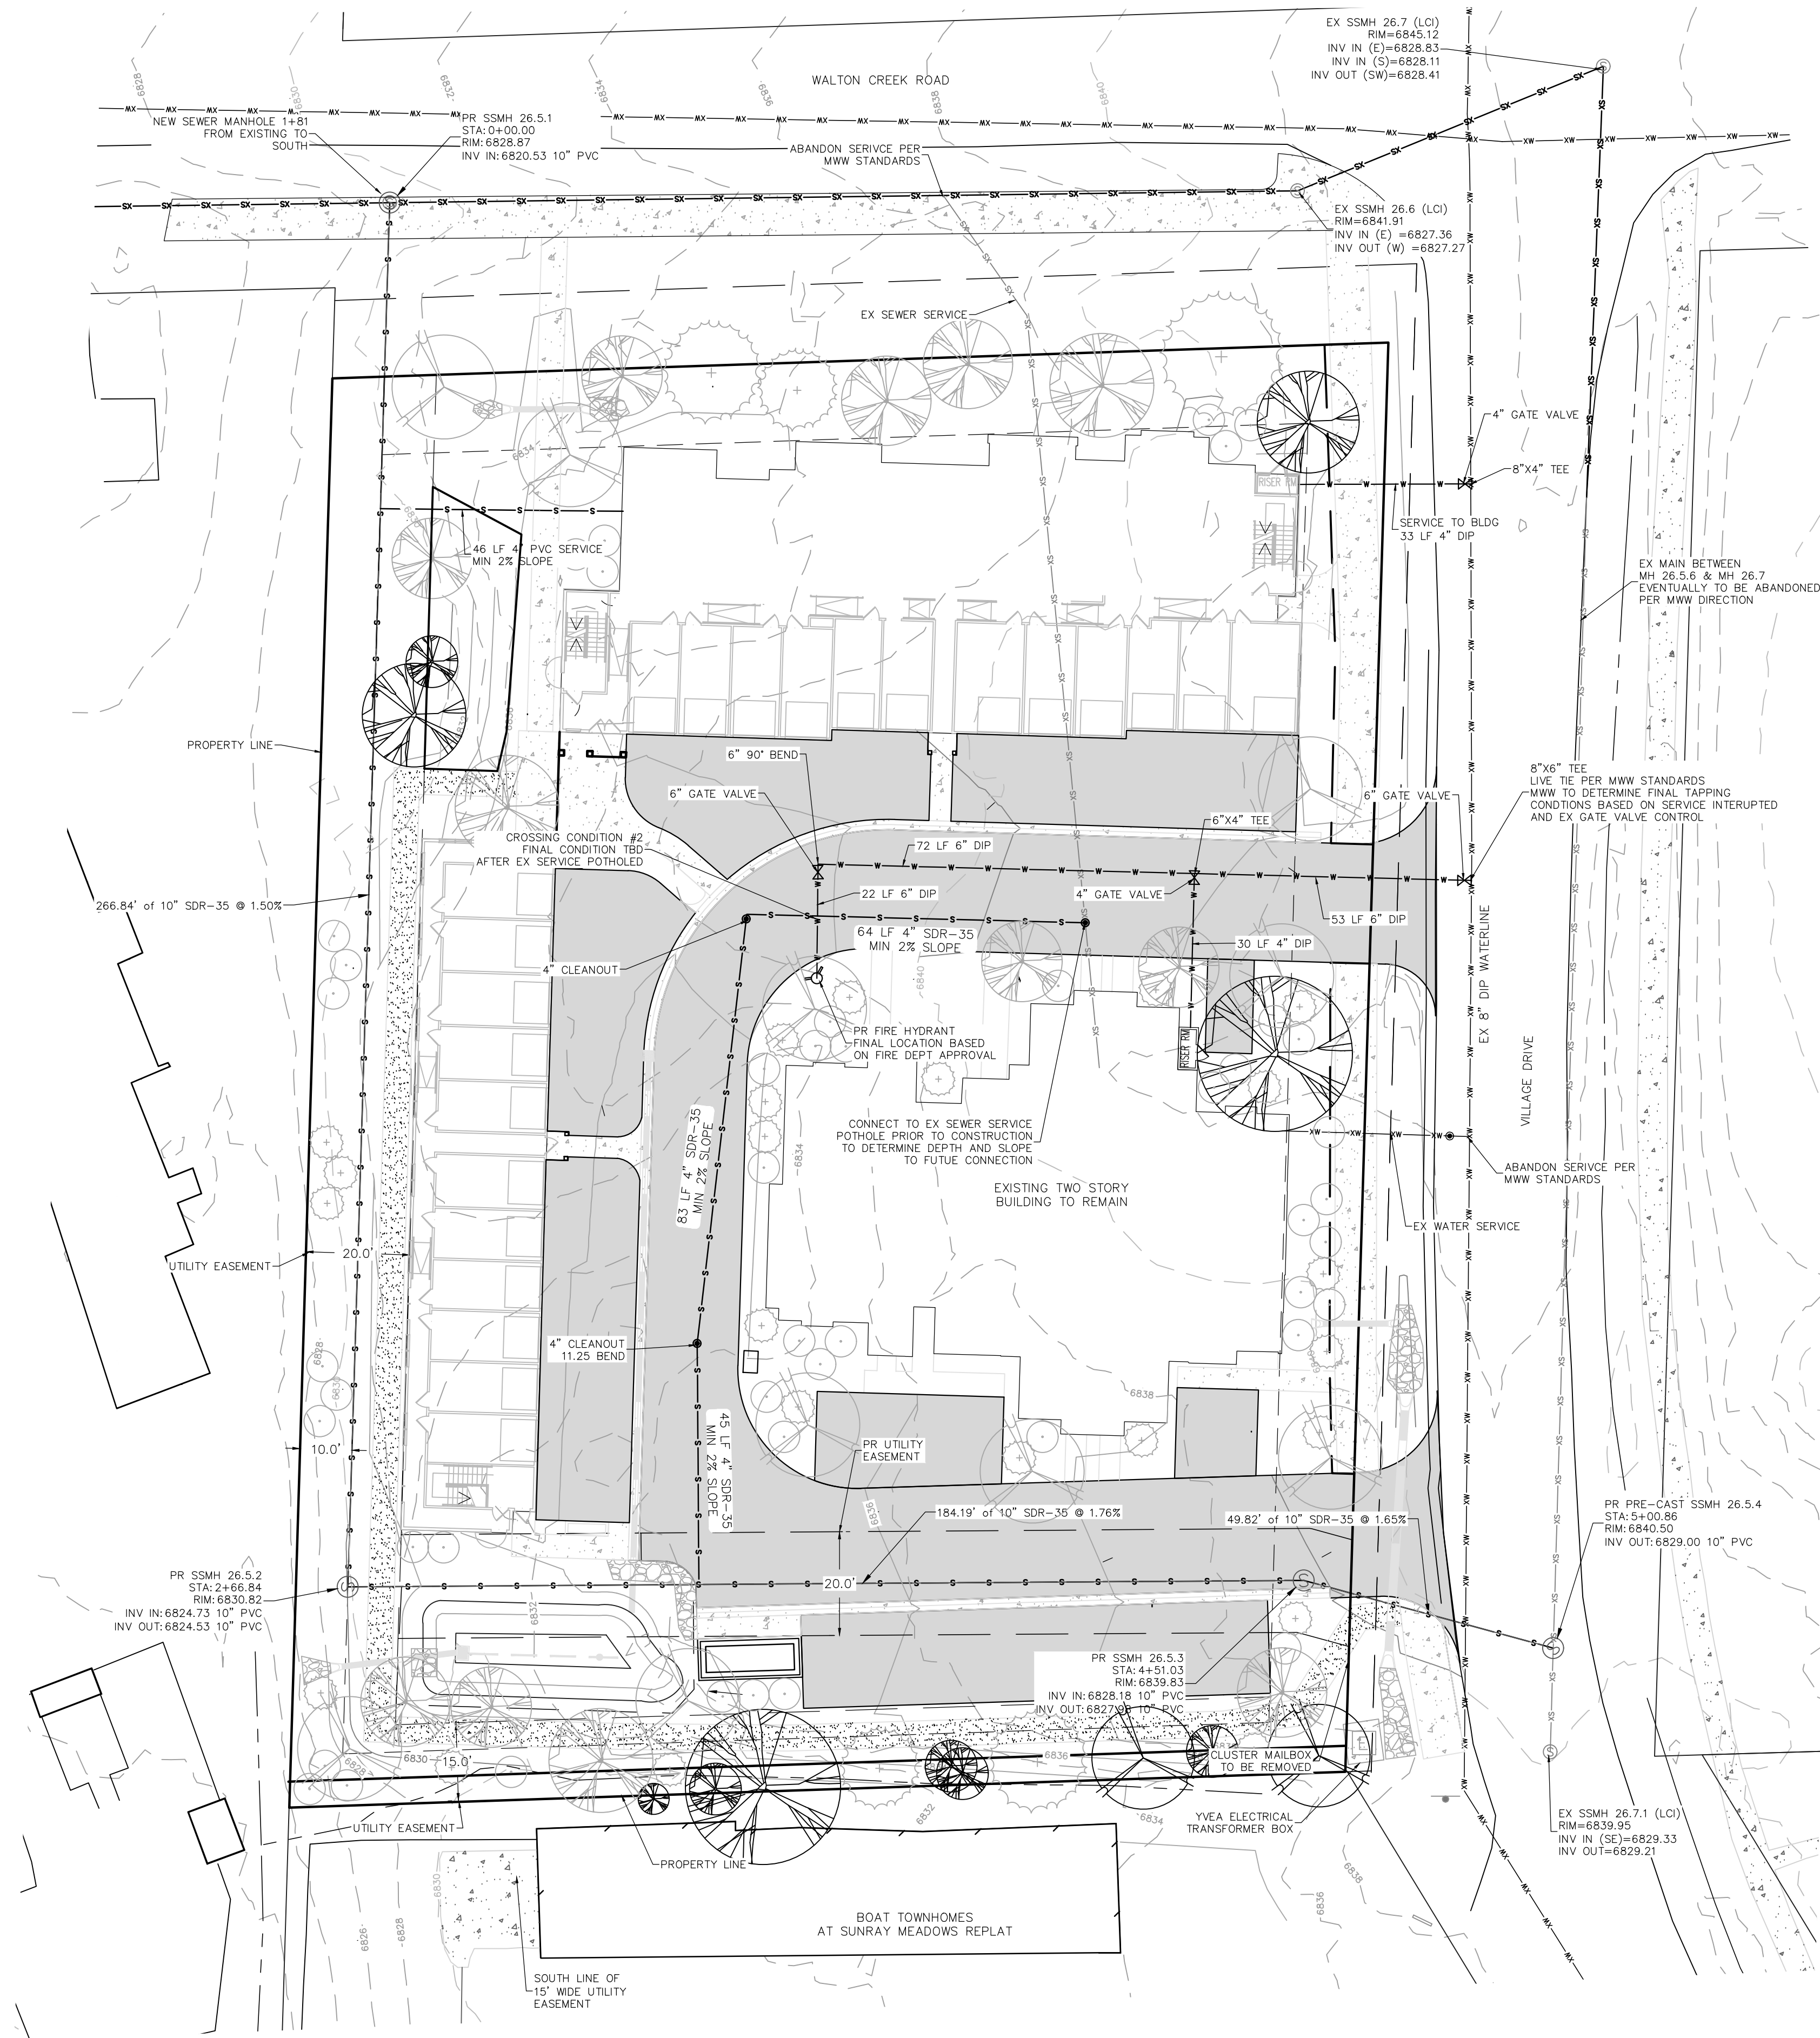

NOTE: ALL WATER AND SEWER WORK TO BE INSTALLED AND INSPECTED PER LATEST EDITION OF MWW RULES, REGULATIONS AND STANDARD SPECIFICATIONS.

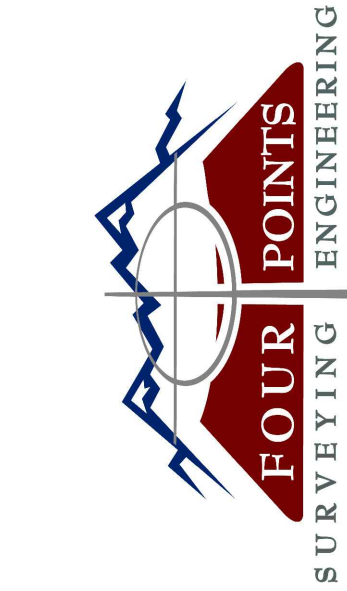

440 S. Lincoln Ave, Suite 4A
P.O. Box 775966
Steamboat Springs, CO 80487
(970)-871-6772
www.fourpointse.com

No.	DATE	REVISIONS		INT
		DRT REVIEW AND RESPONSE	MDM	
1	5/27/2024			

VILLAGE DRIVE APARTMENTS
2955 VILLAGE DRIVE
LOT A AND LOT B
MT. OFFICE PARK
SUBDIVISION

Horizontal Scale
0 20' 40'
SCALE: 1" = 20'

Contour Interval = 2 ft
DATE: 05-28-2024
JOB #: 2033-004
DRAWN BY: MDM
DESIGN BY: WNM
REVIEW BY: MDM

IF THIS DRAWING IS PRESENTED IN A
FORMAT OTHER THAN A4 X 36", THE
GRAPHIC SCALE SHOULD BE UTILIZED.

UTILITY PLAN

SHEET #

C6a