

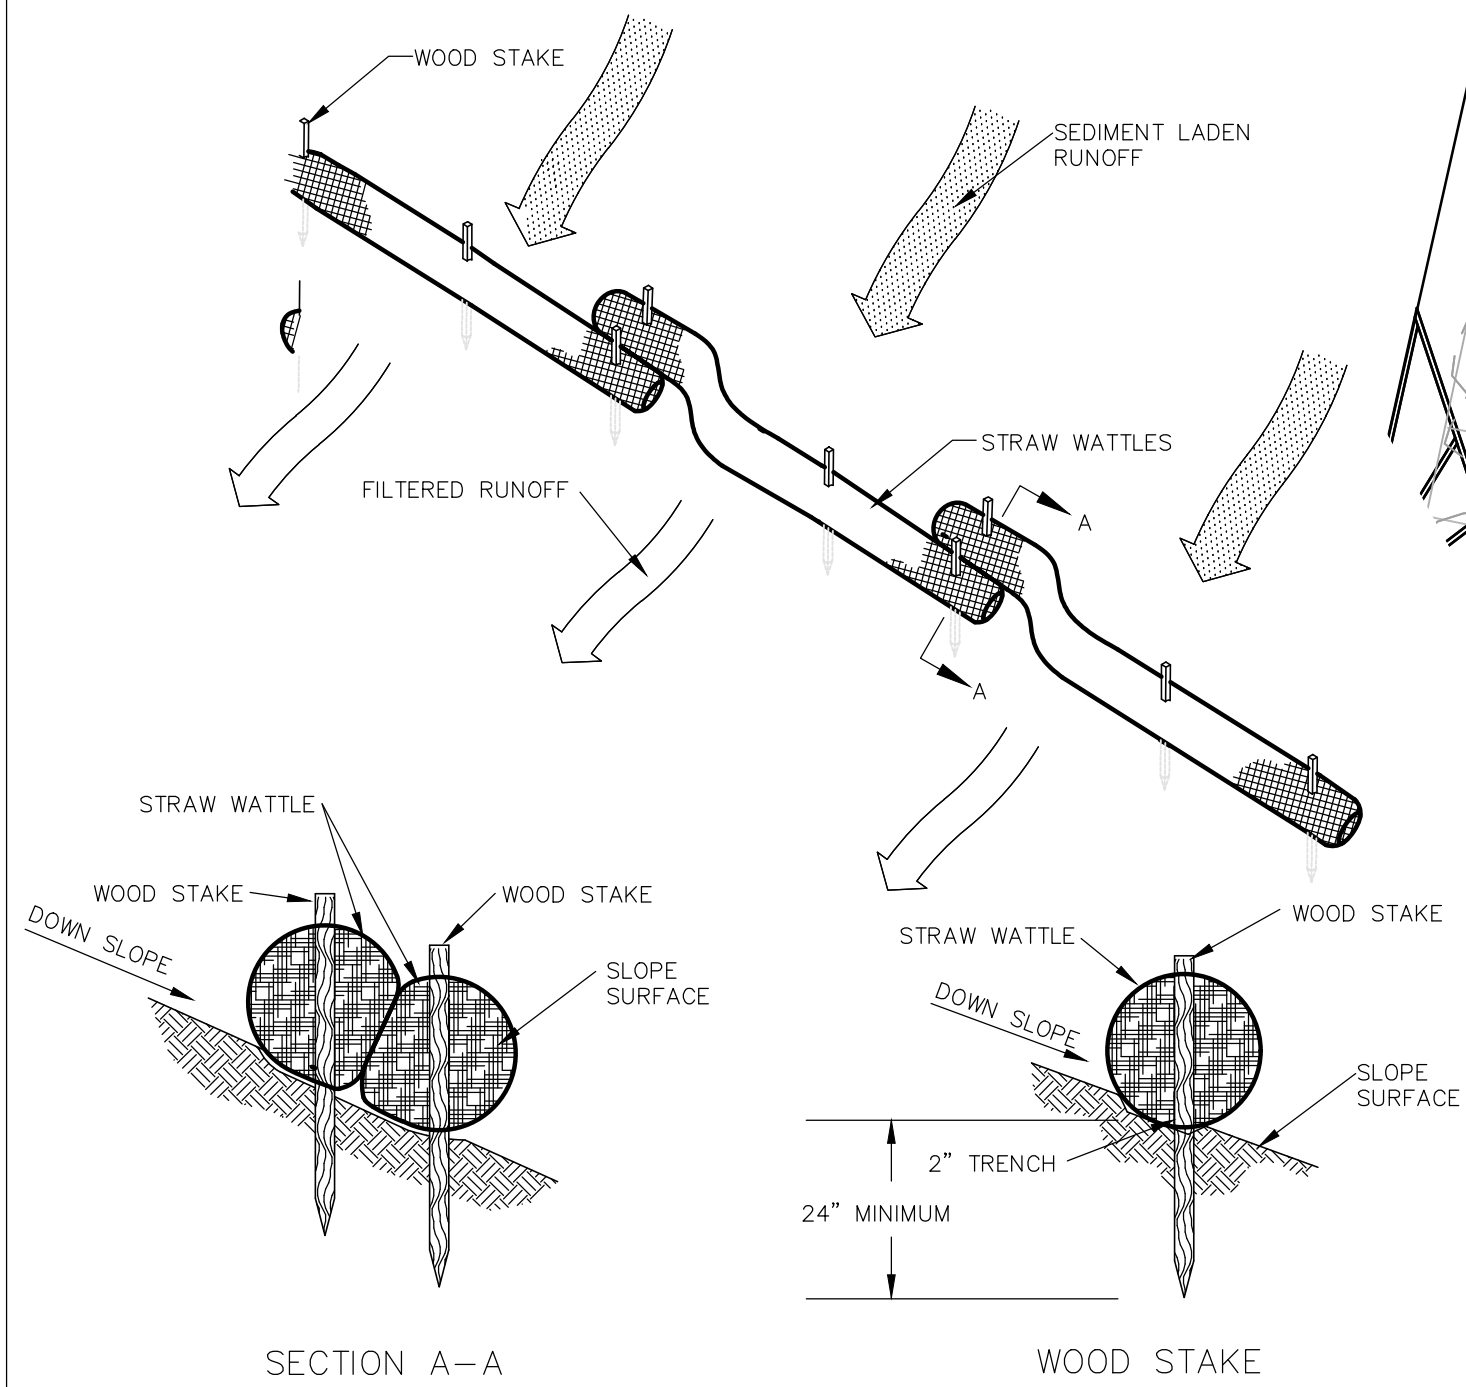


LEGEND


- PROPERTY BOUNDARY
- EXISTING 10' CONTOUR
- EXISTING 2' CONTOUR
- PROPOSED 10' CONTOUR
- PROPOSED 2' CONTOUR
- STRAW WATTLE
- SILT FENCE
- STOCKPILE AREA
- VEHICLE TRACKING PAD
- EROSION CONTROL BLANKETS

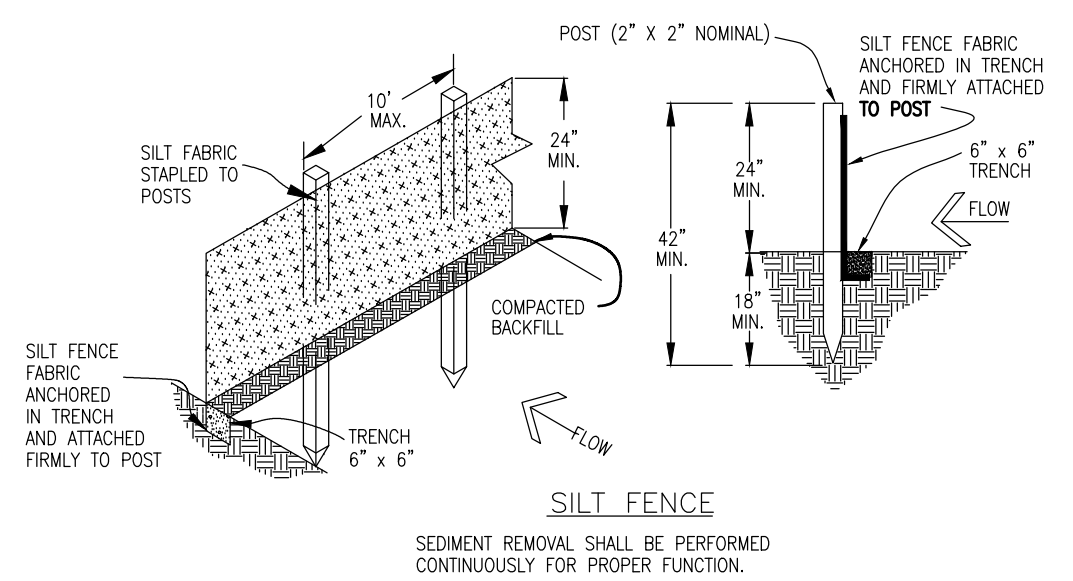


STRAW WATTLE DETAILS
NOT TO SCALE

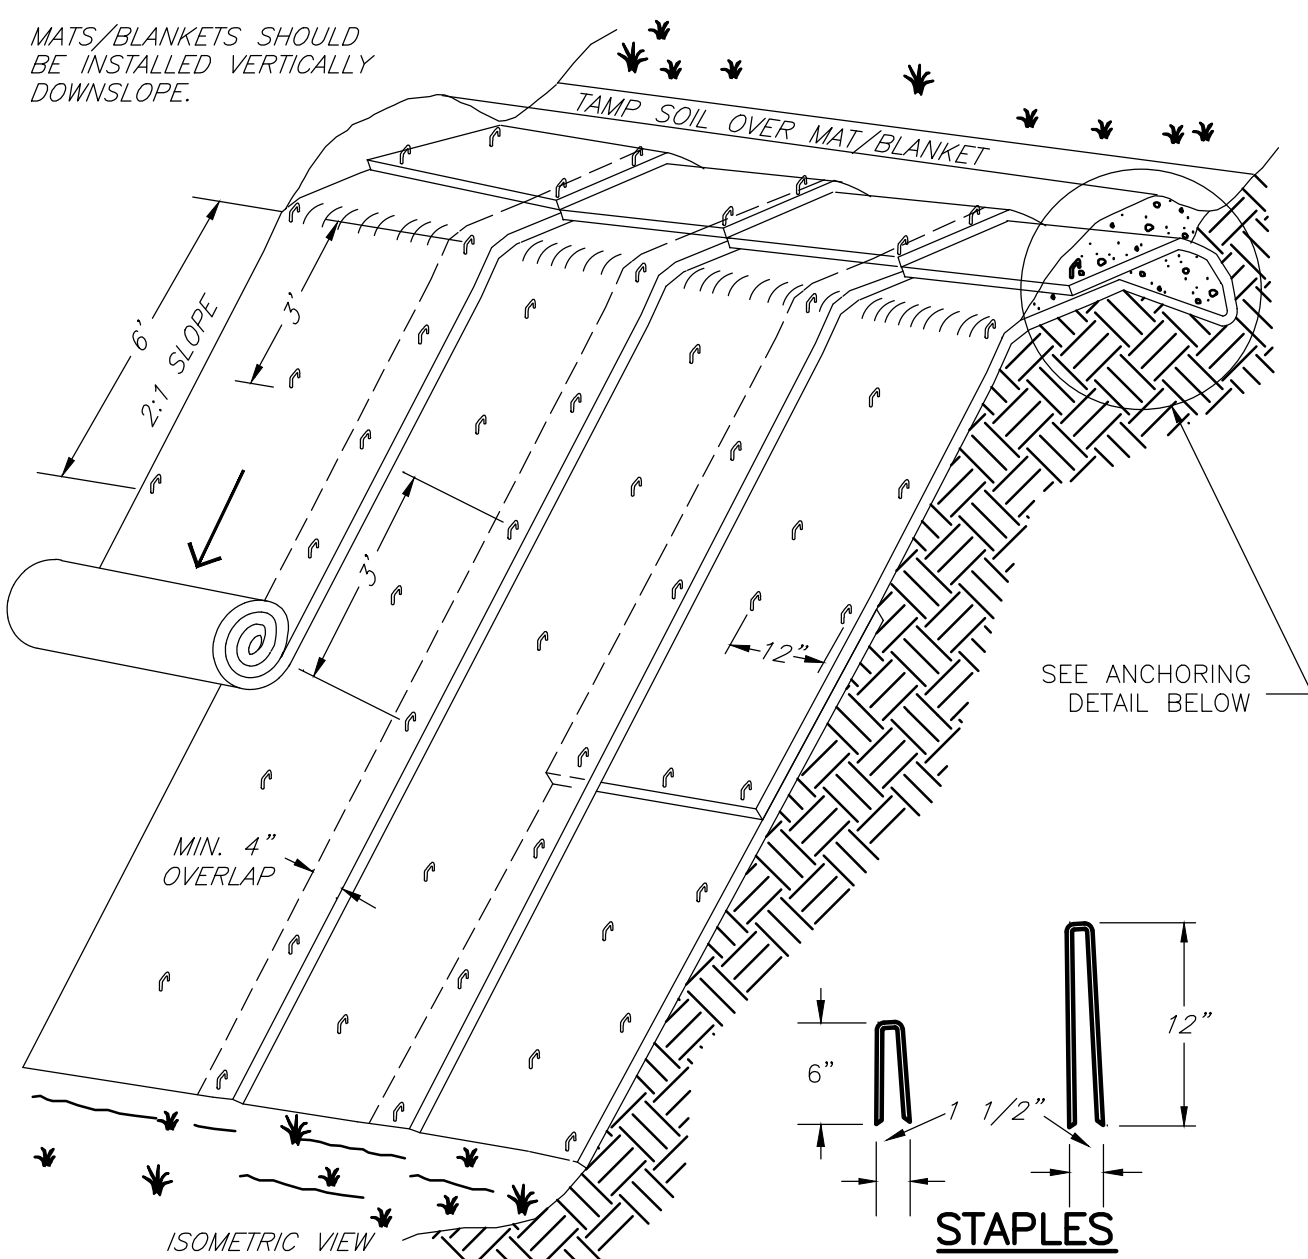


SILT FENCE DETAILS
NOT TO SCALE

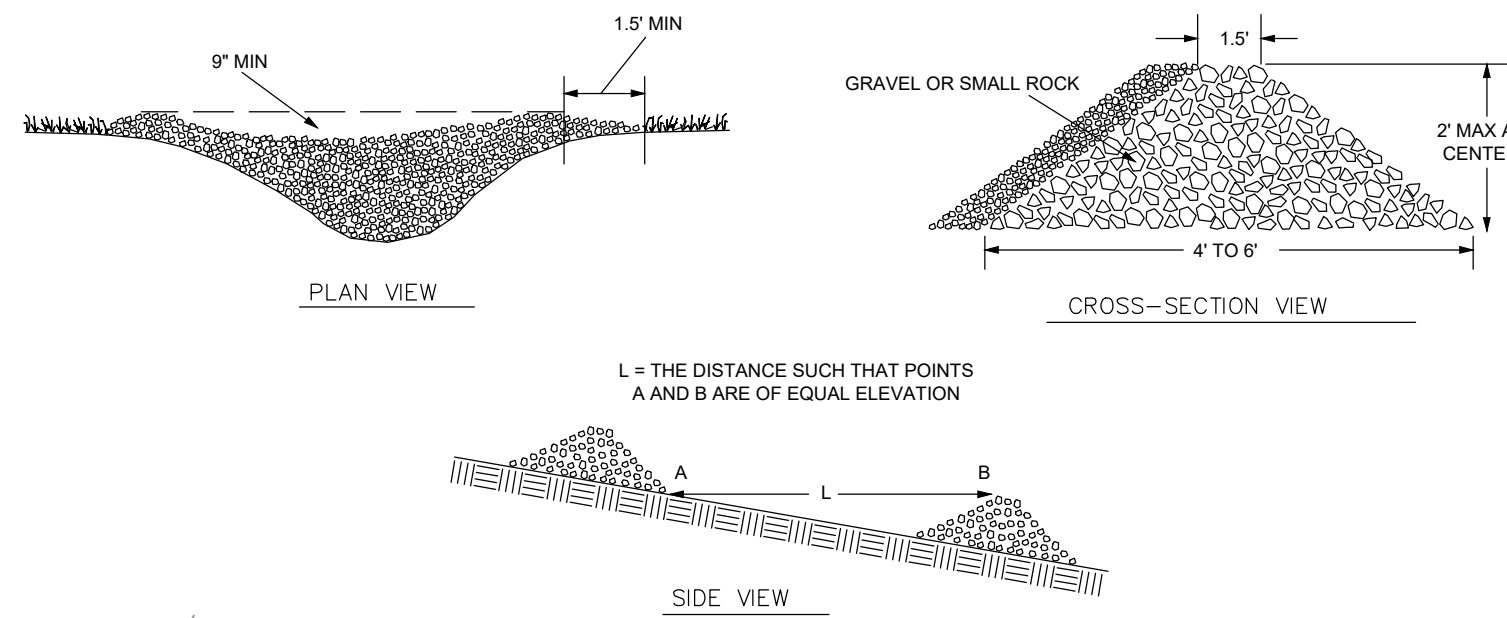



GRAVEL CHECK DAM DETAIL
NOT TO SCALE

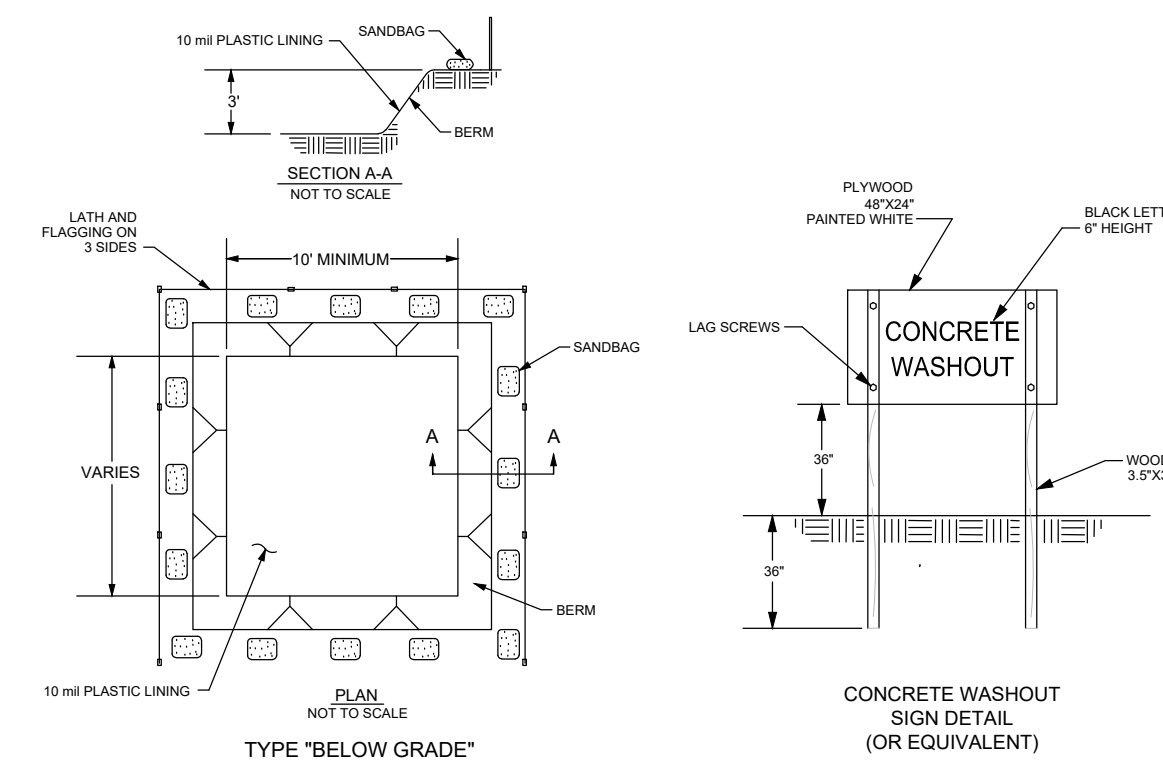

CONCRETE WASHOUT DETAILS
NOT TO SCALE

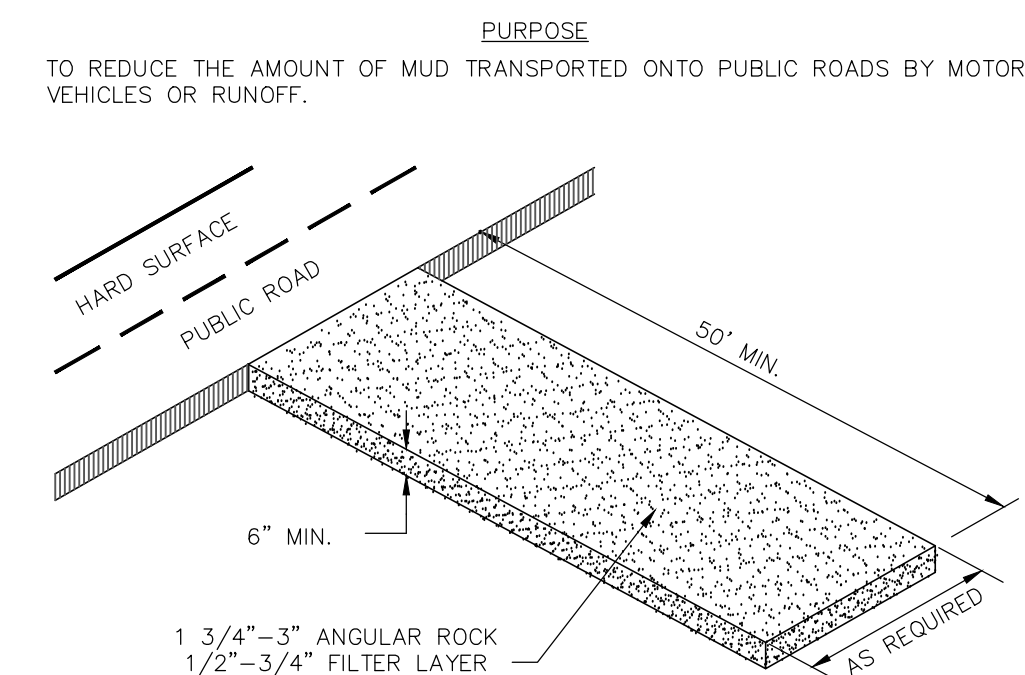

VEHICLE TRACKING CONTROL DETAIL
NOT TO SCALE

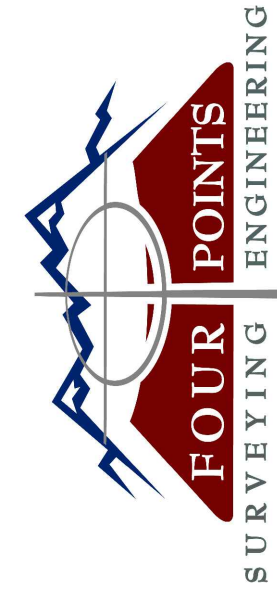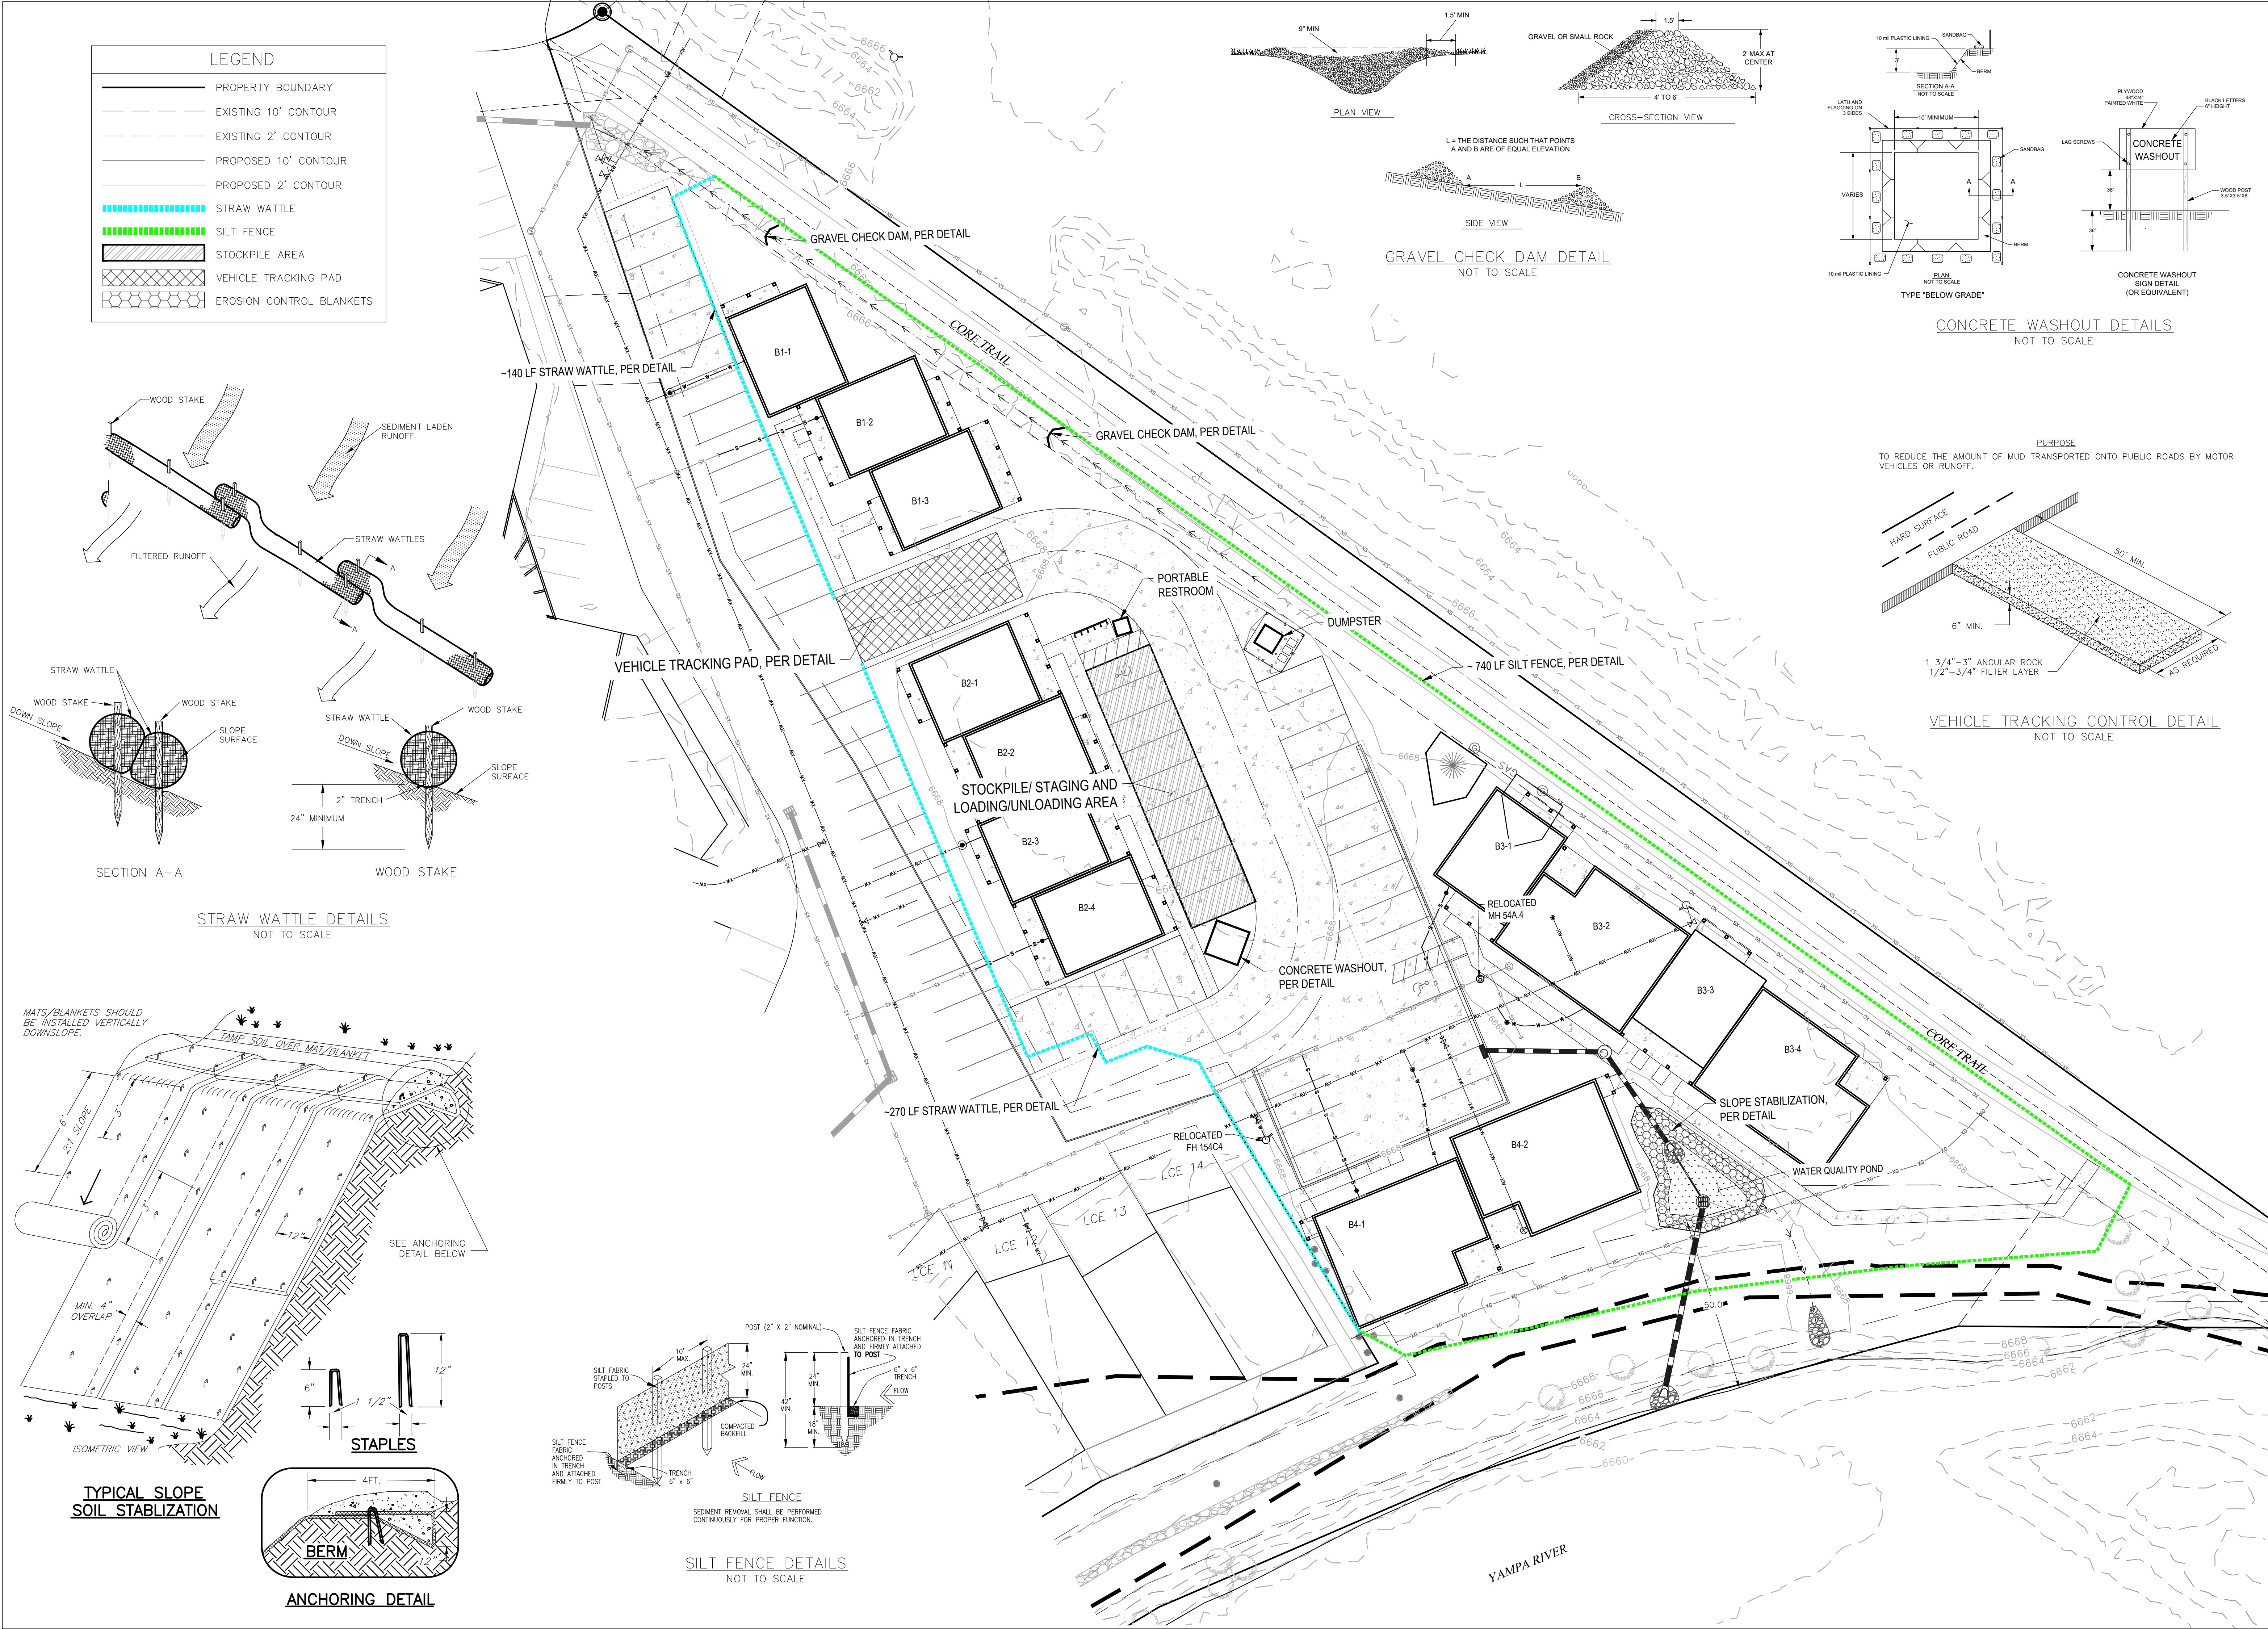


440 S. Lincoln Ave, Suite 4A
P.O. Box 775966
Steamboat Springs, CO 80487
(970)-871-6772
www.fourpointssurveying.com

INT	REVISIONS	No.	DATE

FUTURE EXPANSION PARCEL
RIVERFRONT PARK FILING NO. 2
1940 BRIDGE LANE
STEAMBOAT SPRINGS, CO 80487

Horizontal Scale

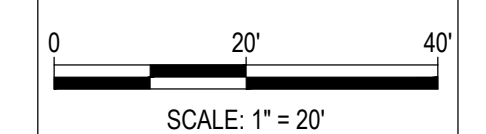

Contour Interval = 2 ft

DATE: 12-18-2024

JOB #: 2349-002

DRAWN BY: CFB

DESIGN BY: CFB

REVIEW BY:

IF THIS DRAWING IS PRESENTED IN A FORMAT OTHER THAN 24" X 36", THE GRAPHIC SCALE SHOULD BE UTILIZED.

CONSTRUCTION
SITE MANAGEMENT
PLAN

SHEET #

C10