
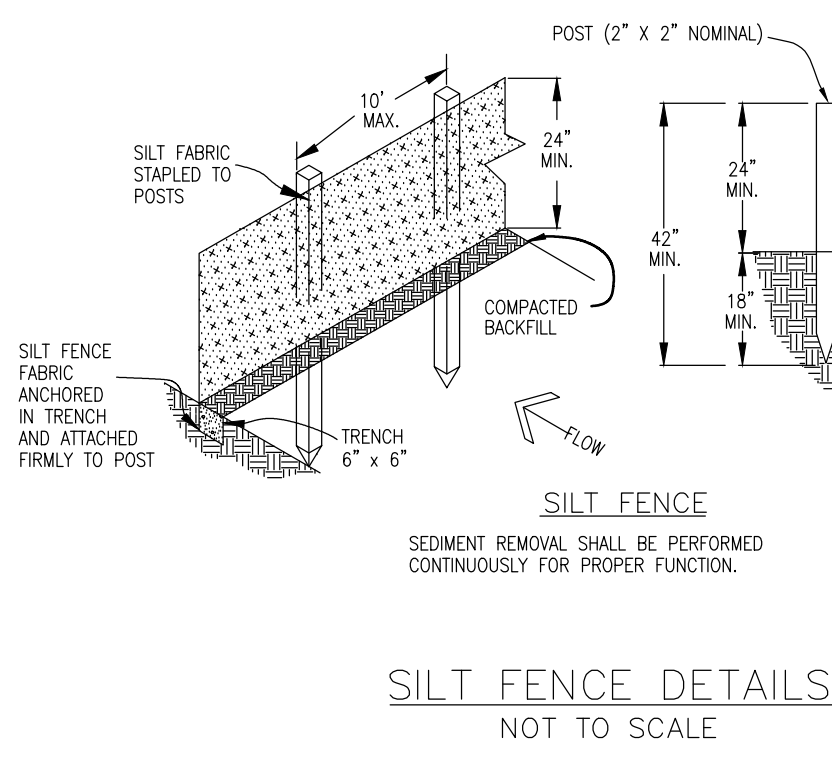
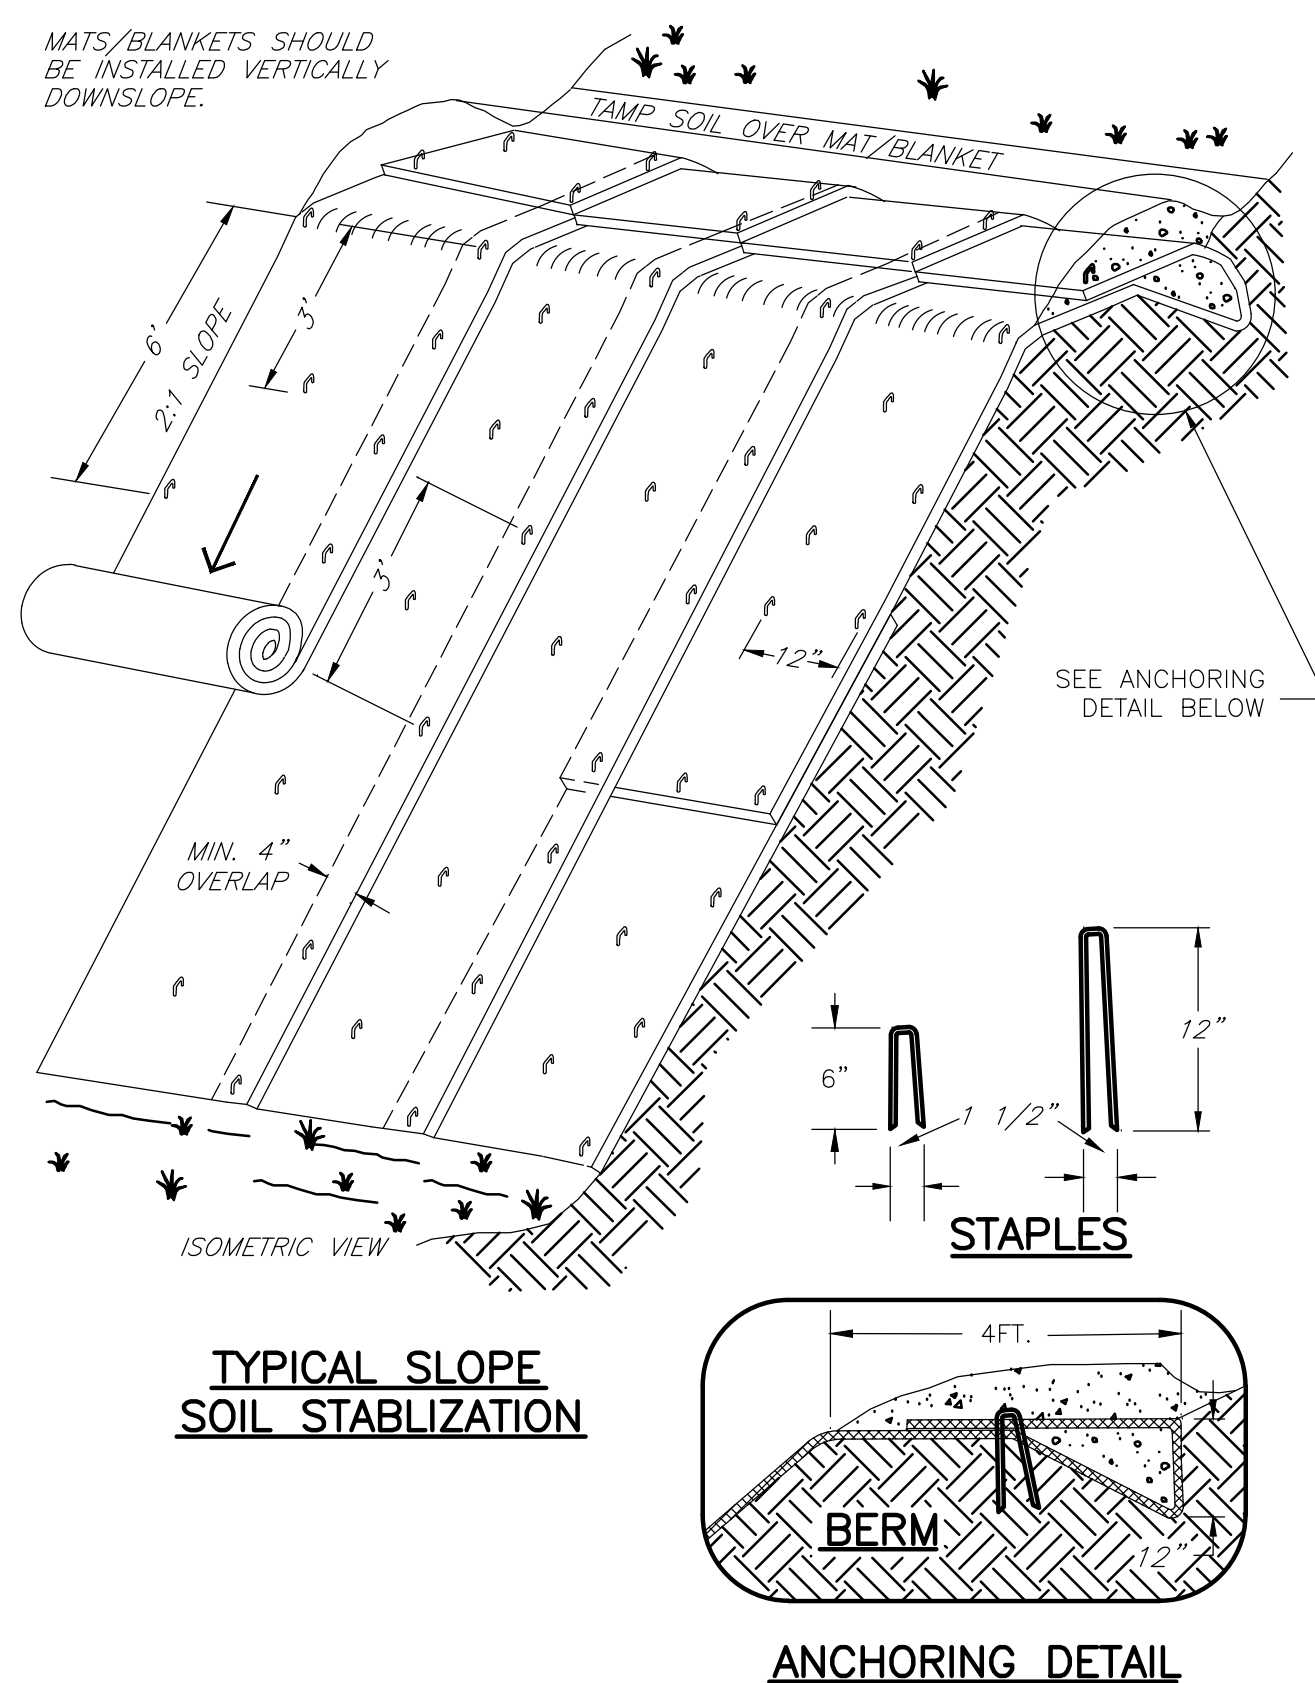
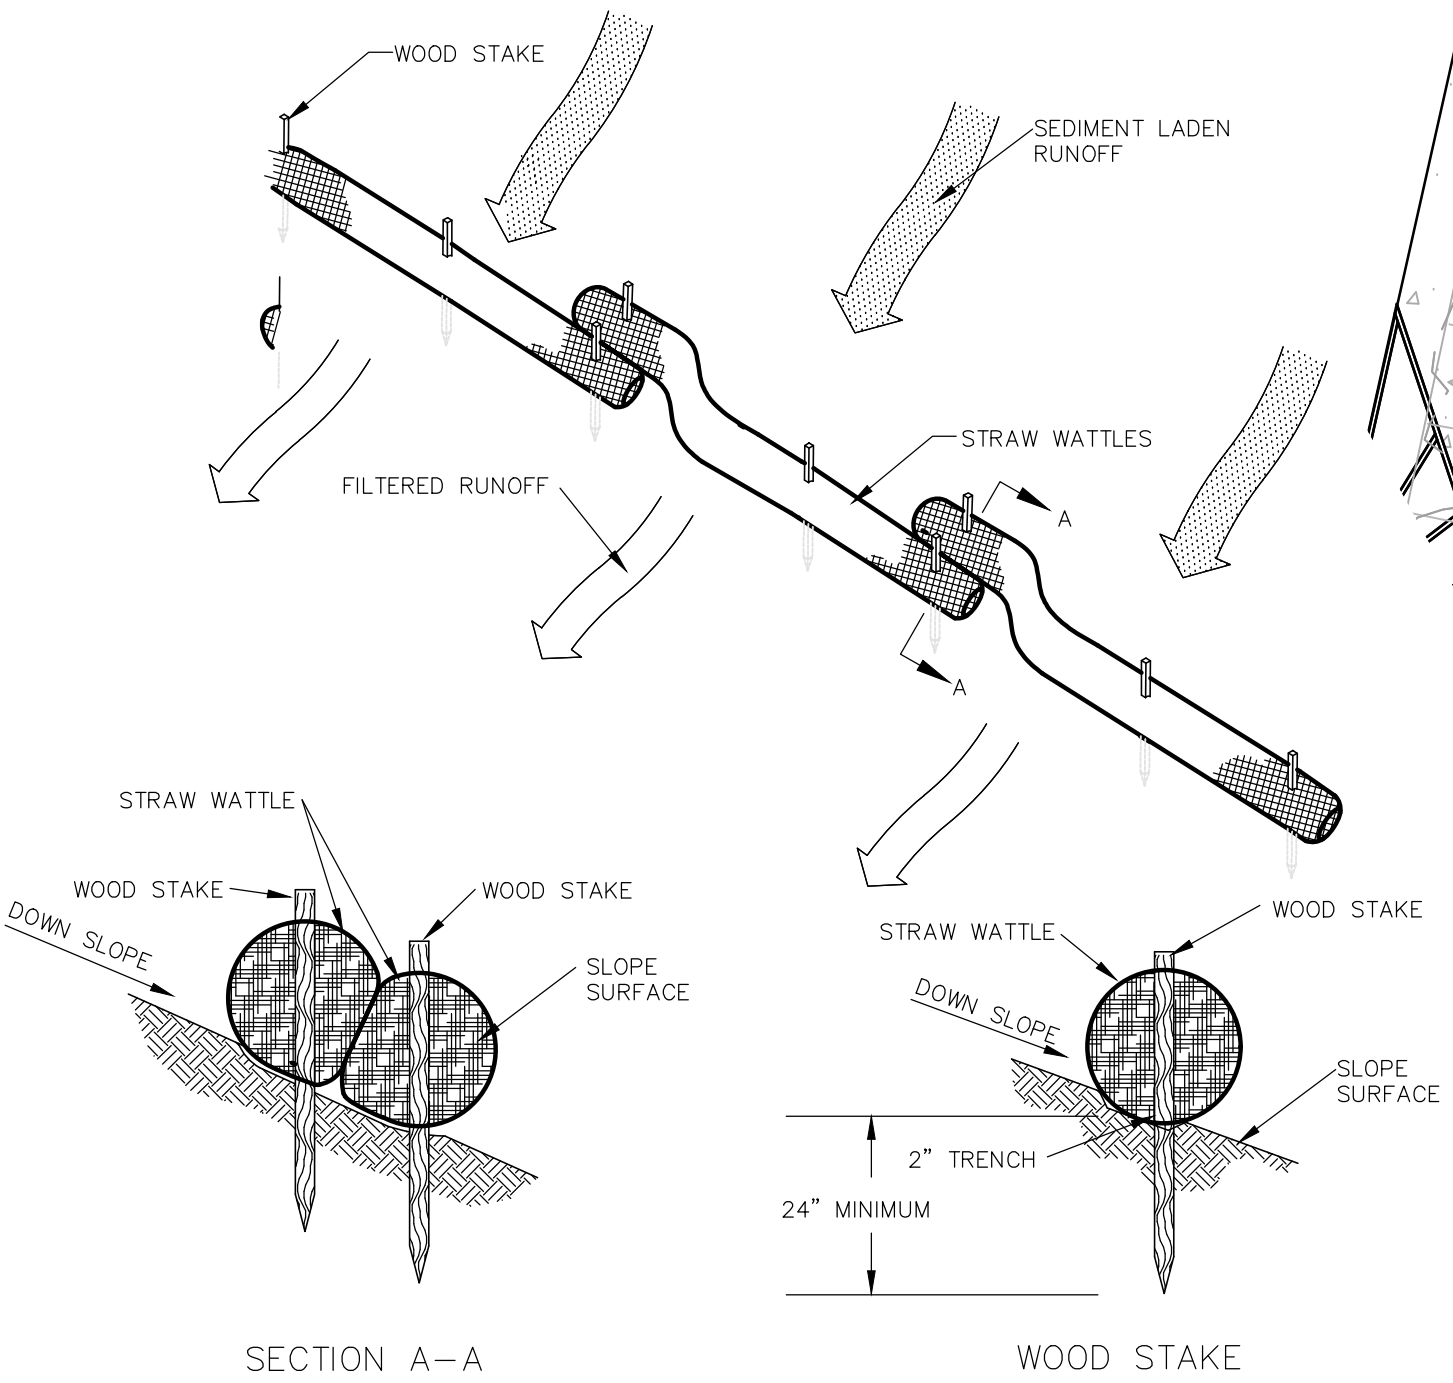
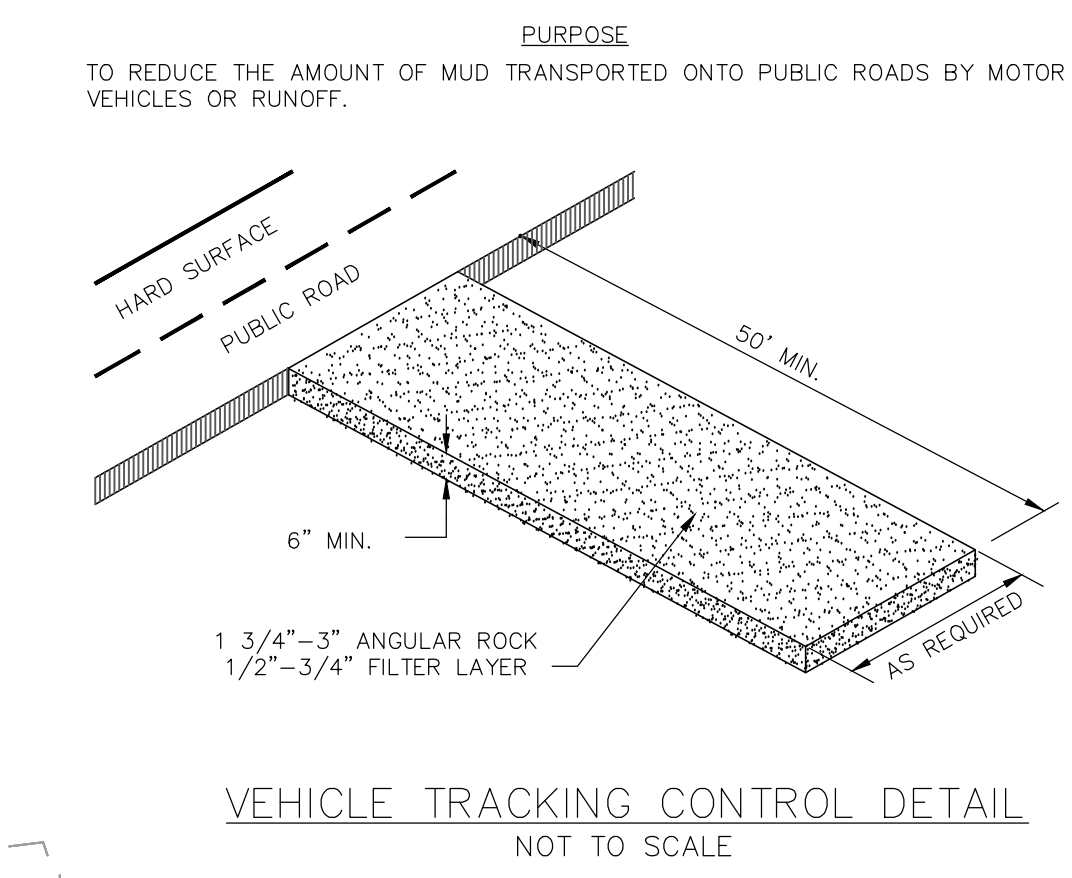
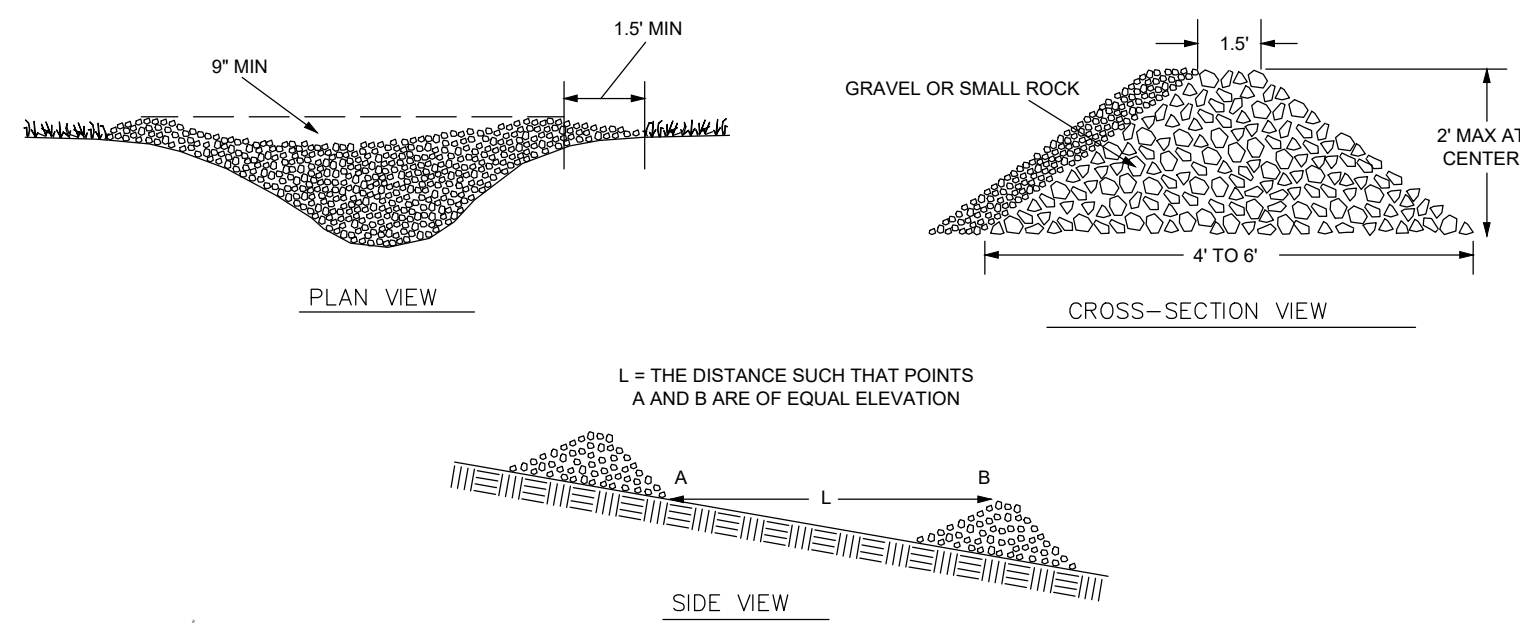


LEGEND	
	PROPERTY BOUNDARY
	EXISTING 10' CONTOUR
	EXISTING 2' CONTOUR
	PROPOSED 10' CONTOUR
	PROPOSED 2' CONTOUR
	STRAW WATTLE
	SILT FENCE
	STOCKPILE AREA
	VEHICLE TRACKING PAD
	EROSION CONTROL BLANKETS

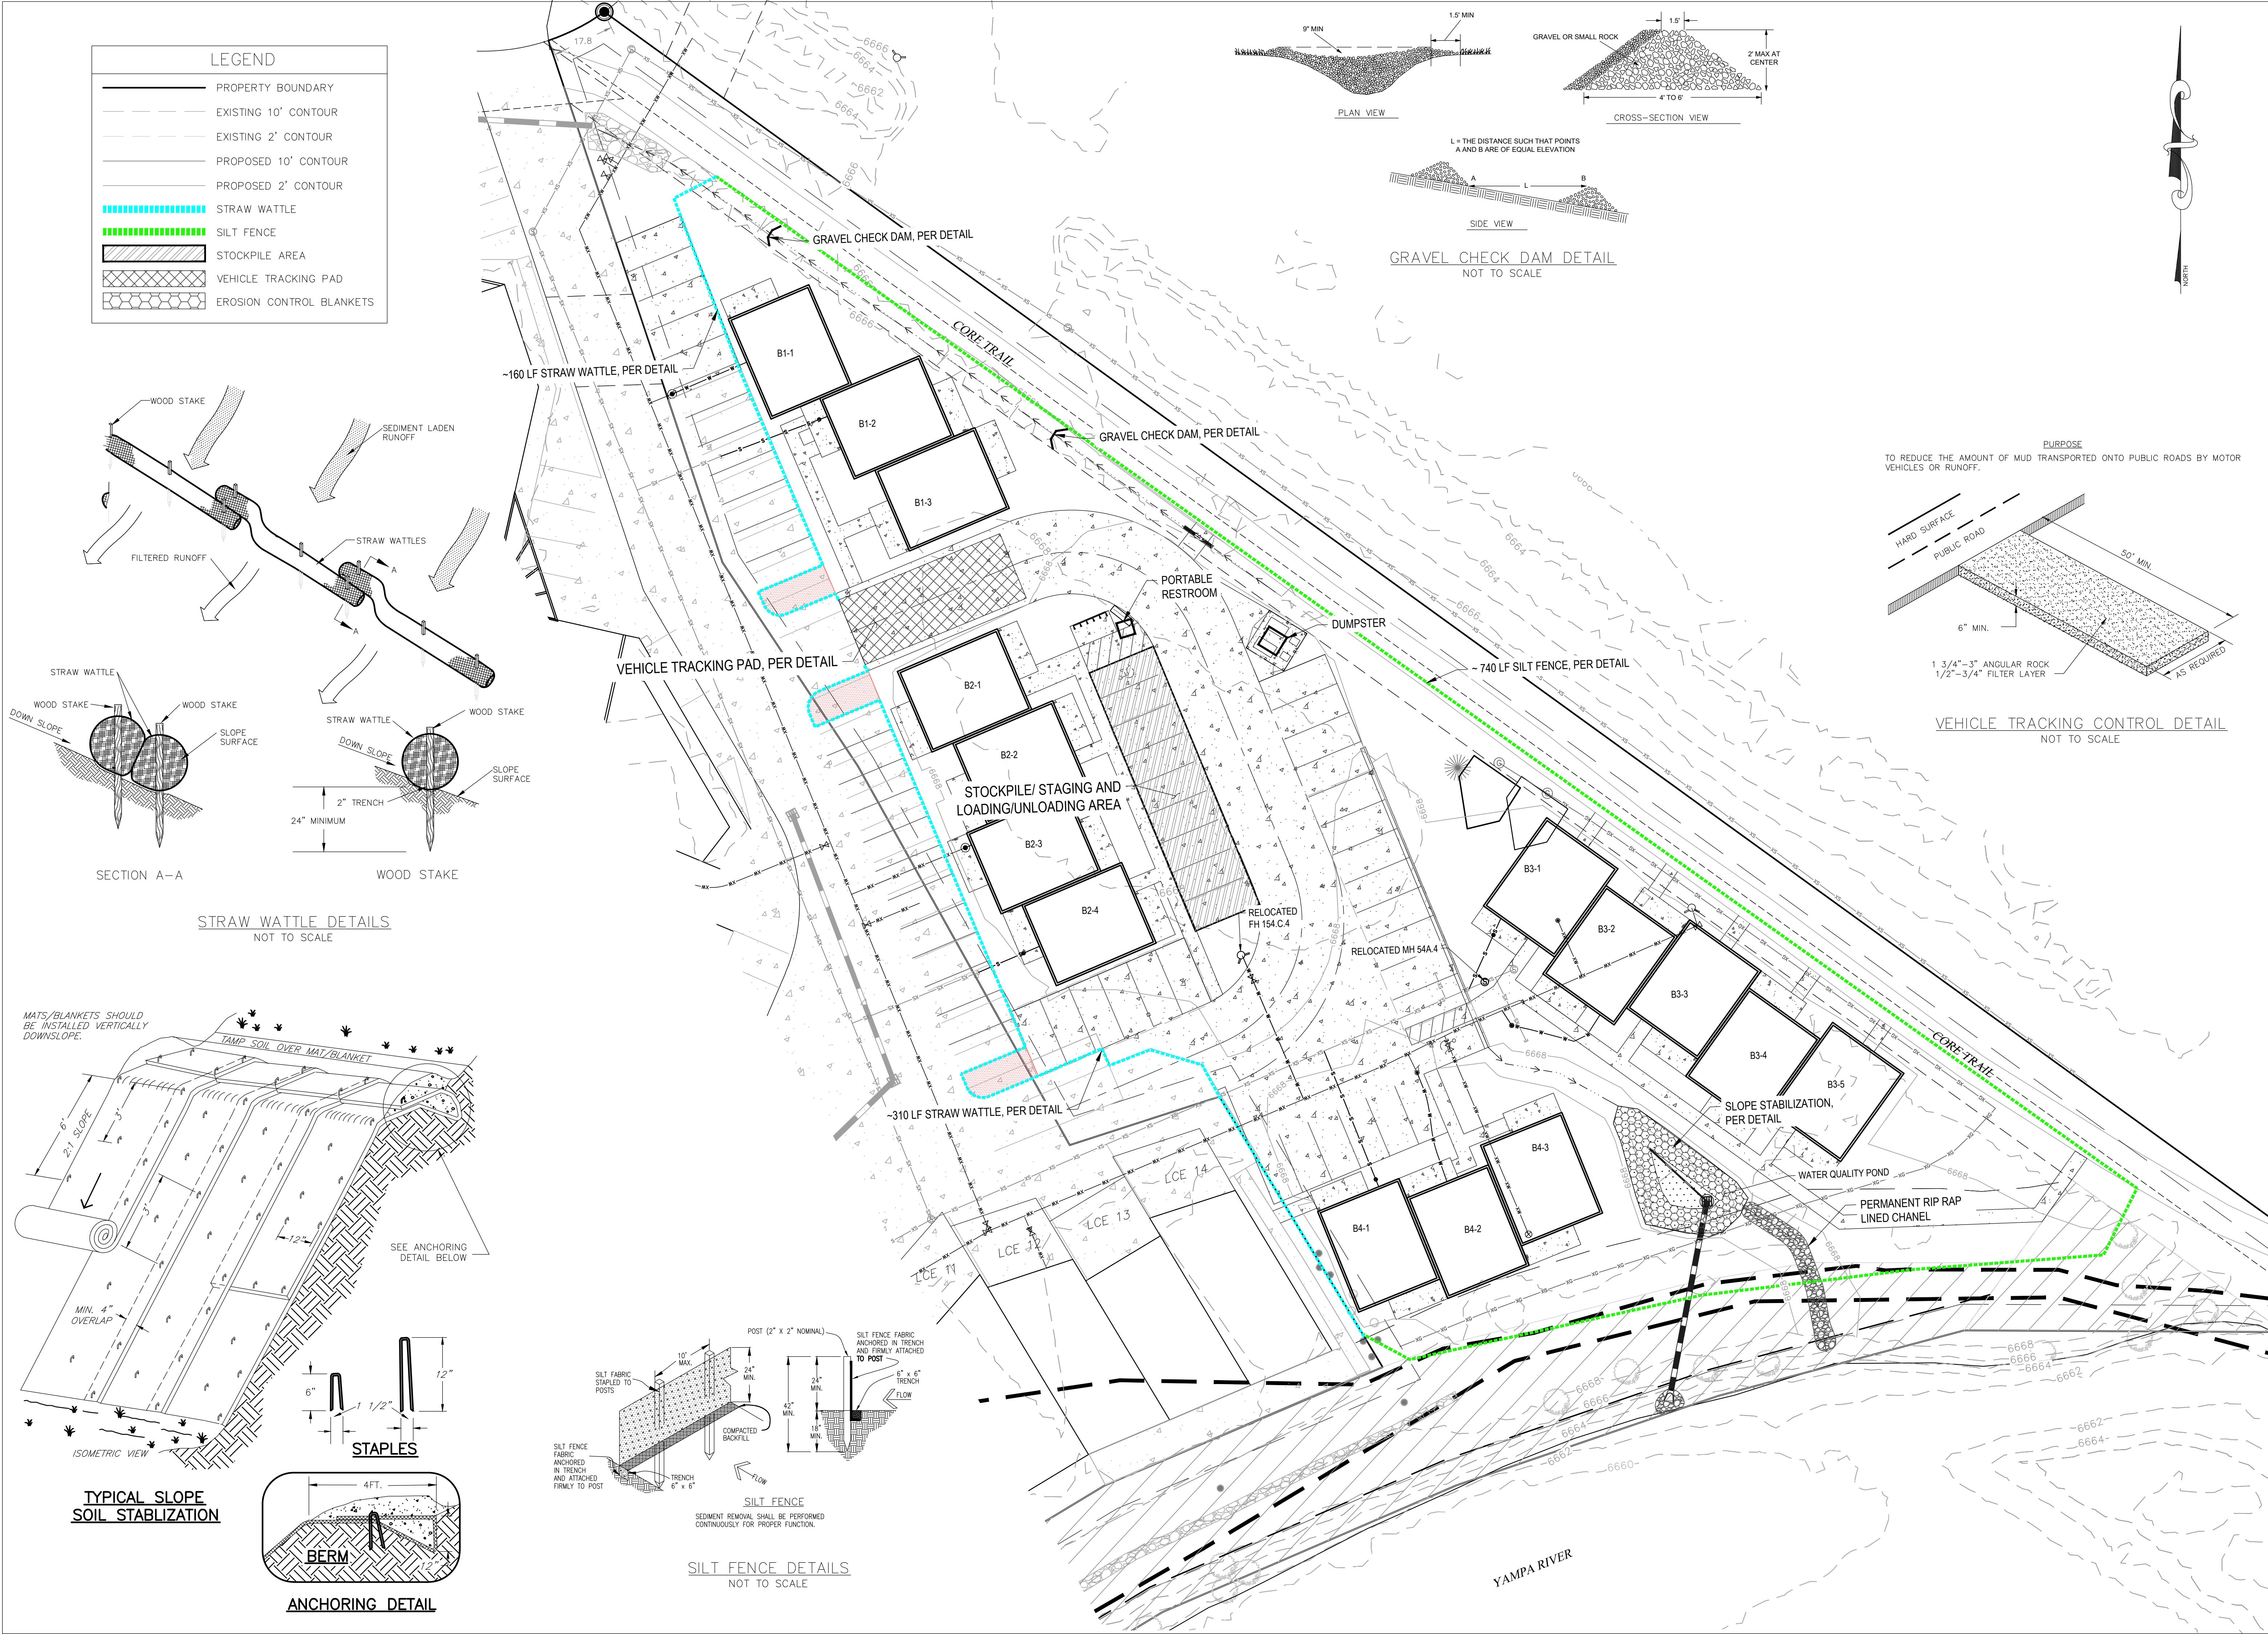

410 S. Lincoln Ave, Unit 15
P.O. Box 775966
Steamboat Springs, CO 80487
(970)-871-6772
www.fourpointssse.com

INT	REVISIONS	No.	DATE

FUTURE EXPANSION PARCEL
RIVERFRONT PARK FILING NO. 2
1940 BRIDGE LANE
STEAMBOAT SPRINGS, CO 80487

Horizontal Scale
0 20' 40'
SCALE: 1" = 20'
Contour Interval = 2 ft
DATE: 5-14-2025
JOB #: 2349-002
DRAWN BY: CFB
DESIGN BY: CFB
REVIEW BY:
IF THIS DRAWING IS PRESENTED IN A FORMAT OTHER THAN 24" x 36" THE GRAPHIC SCALE SHOULD BE UTILIZED.

CONSTRUCTION SITE MANAGEMENT PLAN

DRAWING: **C10**
SHEET #