


5/5/2025 2:04:20 PM G:\Shared drives\PROJECTS\24.09 - McEntee\Revit\24.009A.rvt

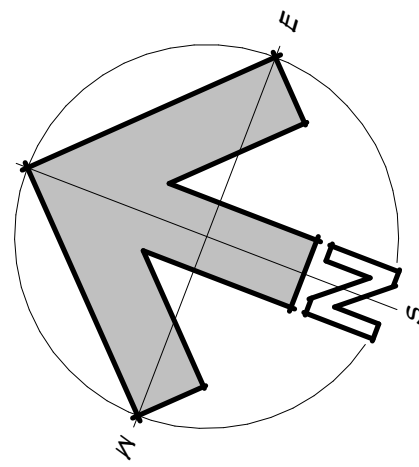



1 MAIN LEVEL BD2 PLAN
1/4" = 1'-0"

MAIN LEVEL FLOOR AREA PER UNIT = 1110 SQ. FT.
MAIN LEVEL TOTAL FLOOR AREA BUILDING #2 = 5080 SQ. FT.


MAIN LEVEL BUILDING 2 FLOOR PLAN
BRIDGE LANE
1940/1960 BRIDGE LANE
STEAMBOAT SPRINGS COLORADO
BUILDER # TBD.

Job # 24.009
File 24009A13
Date 16DEC24
Drawn KPO
Checked KPO
Re'd 05MAY25
Reved

Sheet Number
A1.3
SHEET 5 OF 16

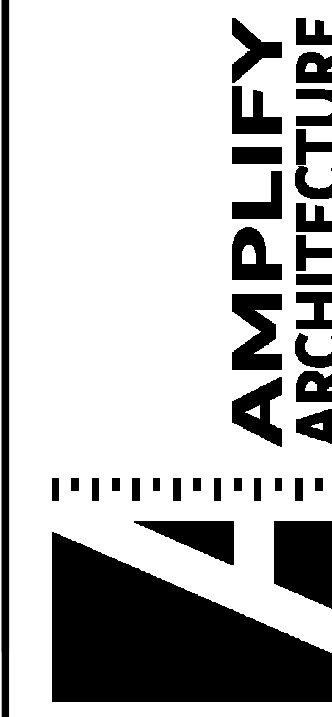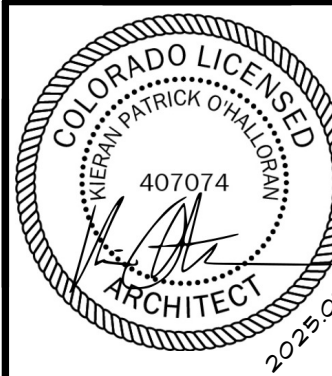

amplifyarch.com
732 LINCOLN AVE. SUITE C
P.O. BOX 774121
STEAMBOAT SPRINGS, CO
970.879.7829

 

UPPER LEVEL FLOOR AREA PER UNIT • 540 SQ. FT.
UPPER LEVEL TOTAL FLOOR AREA BUILDING #2 • 2160 SQ. FT.




amplifyarch.com
732 LINCOLN AVE. SUITE C
P.O. BOX 774121
STEAMBOAT SPRINGS, CO
970.879.7929

UPPER LEVEL BUILDING 2 FLOOR PLAN
BRIDGE LANE
1940/1960 BRIDGE LANE
STEAMBOAT SPRINGS COLORADO
BUILDER #T.B.D.

Job # 24.009
File 24009A14
Date 16DEC24
Drawn KPO
Checked KPO
Rel'd 05MAY25
Reved

Sheet Number
A 1.4
SHEET 6 OF 16

5/5/2025 2:04:21 PM G:\Shared drives\PROJECTS\24.01 - McEntee\Revit\24.009A\BD3.rvt

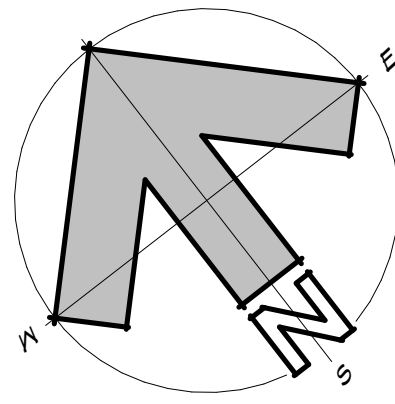



1 MAIN LEVEL BD3 PLAN
1/4" = 1'-0"

MAIN LEVEL FLOOR AREA PER UNIT = 770 SQ. FT.
MAIN LEVEL TOTAL FLOOR AREA BUILDING #3 = 3850 SQ. FT.

MAIN LEVEL BUILDING 3 FLOOR PLAN
BRIDGE LANE
1940/1960 BRIDGE LANE
STEAMBOAT SPRINGS COLORADO
BUILDER # TBD.


Job # 24.009
File 24009A15
Date 16DEC24
Drawn KPO
Checked KPO
Revised 05MAY25
Revised

Sheet Number
A1.5
SHEET 7 OF 16

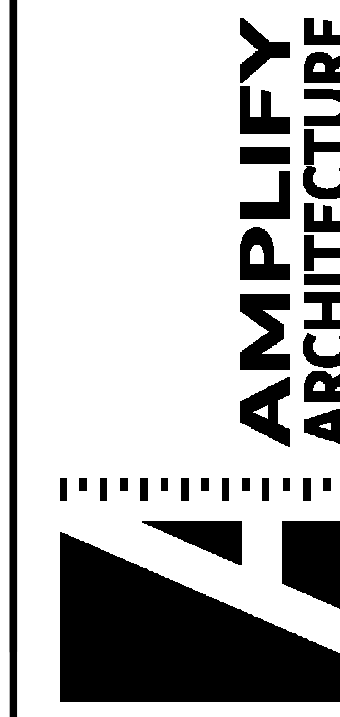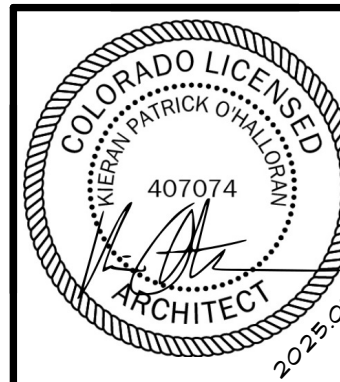

amplifyarch.com
732 LINCOLN AVE. SUITE C
P.O. BOX 774121
STEAMBOAT SPRINGS, CO
970.879.7829

5/5/2025 2:04:21 PM G:\Shared drives\PROJECTS\24.09 - McEntee\Revit\24.009A.rvt

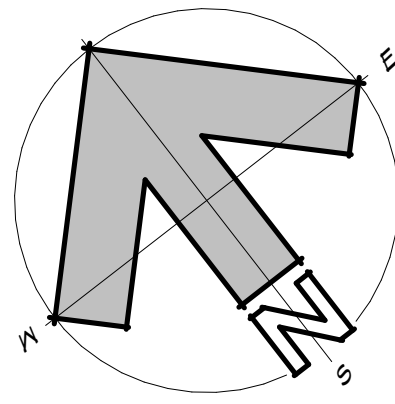

1 UPPER LEVEL BD3 PLAN
1/4" = 1'-0"

UPPER LEVEL FLOOR AREA PER UNIT = 540 SQ. FT.
UPPER LEVEL TOTAL FLOOR AREA BUILDING #3 = 2700 SQ. FT.




amplifyarch.com
732 LINCOLN AVE. SUITE C
P.O. BOX 774121
STEAMBOAT SPRINGS, CO
970.879.7929

UPPER LEVEL BUILDING 3 FLOOR PLAN
BRIDGE LANE
1940/1960 BRIDGE LANE
STEAMBOAT SPRINGS COLORADO
BUILDER # TBD.

Job # 24.009
File 24009A16
Date 16DEC24
Drawn KPO
Checked KPO
Revised 05MAY25
Revised

Sheet Number
A1.6
SHEET 3 OF 16

5/5/2025 2:04:21 PM G:\Shared drives\PROJECTS\24.09 - McEntee\Revit\24.009A.rvt

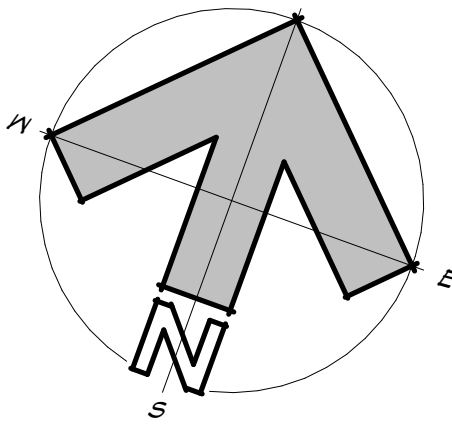


1 MAIN LEVEL BD4 PLAN
1/4" = 1'-0"

MAIN LEVEL FLOOR AREA PER UNIT = 1170 SQ. FT.
MAIN LEVEL TOTAL FLOOR AREA BUILDING 44 = 3310 SQ. FT.

MAIN LEVEL BUILDING 4 FLOOR PLAN
BRIDGE LANE
1940/1960 BRIDGE LANE
STEAMBOAT SPRINGS COLORADO
BUILDER # TBD.


Job # 24.009
File 24009A17
Date 16DEC24
Drawn KPO
Checked KPO
Revised 05MAY25
Revised

Sheet Number
A1.7
SHEET 9 OF 16

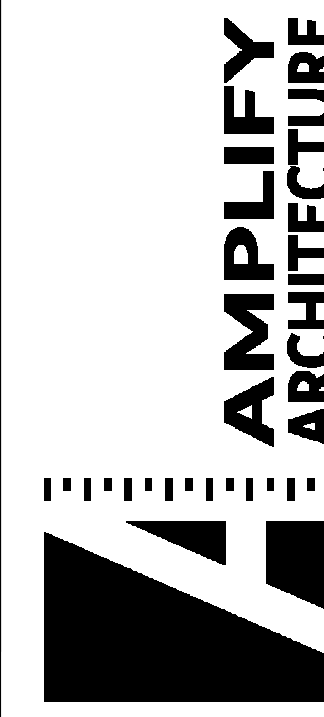


amplifyarch.com
732 LINCOLN AVE. SUITE C
P.O. BOX 774121
STEAMBOAT SPRINGS, CO
970.879.7829

5/5/2025 2:04:22 PM G:\Shared drives\PROJECTS\24.09 - McEntee\Revit\24.009.xb.rvt

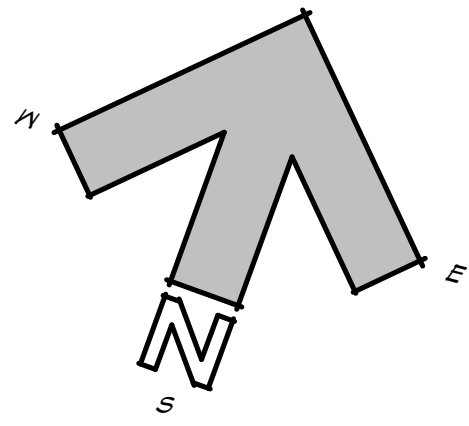

1 UPPER LEVEL BD4 PLAN
1/4" = 1'-0"

UPPER LEVEL FLOOR AREA PER UNIT = 540 SQ. FT.
UPPER LEVEL TOTAL FLOOR AREA BUILDING 14 = 1610 SQ. FT.

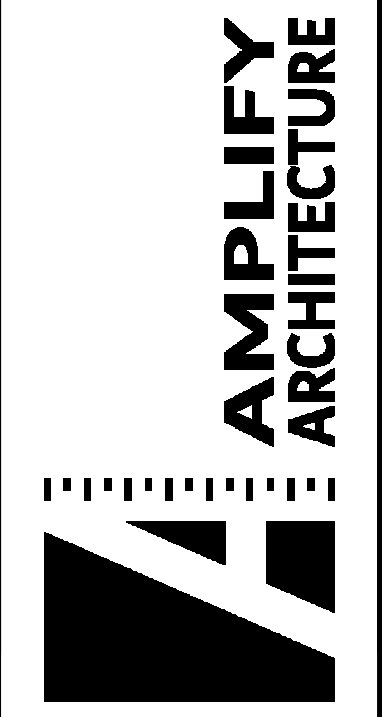

amplifyarch.com
732 LINCOLN AVE. SUITE C
P.O. BOX 774121
STEAMBOAT SPRINGS, CO 80482
970.879.7829

UPPER LEVEL BUILDING 4 FLOOR PLAN
BRIDGE LANE
1940/1960 BRIDGE LANE
STEAMBOAT SPRINGS COLORADO
BUILDER # TBD.

Job # 24.009
File 24009A17
Date 16DEC24
Drawn KPO
Checked KPO
Re'd 05MAY25
Reved

Sheet Number
A 1.8
SHEET 10 OF 16