

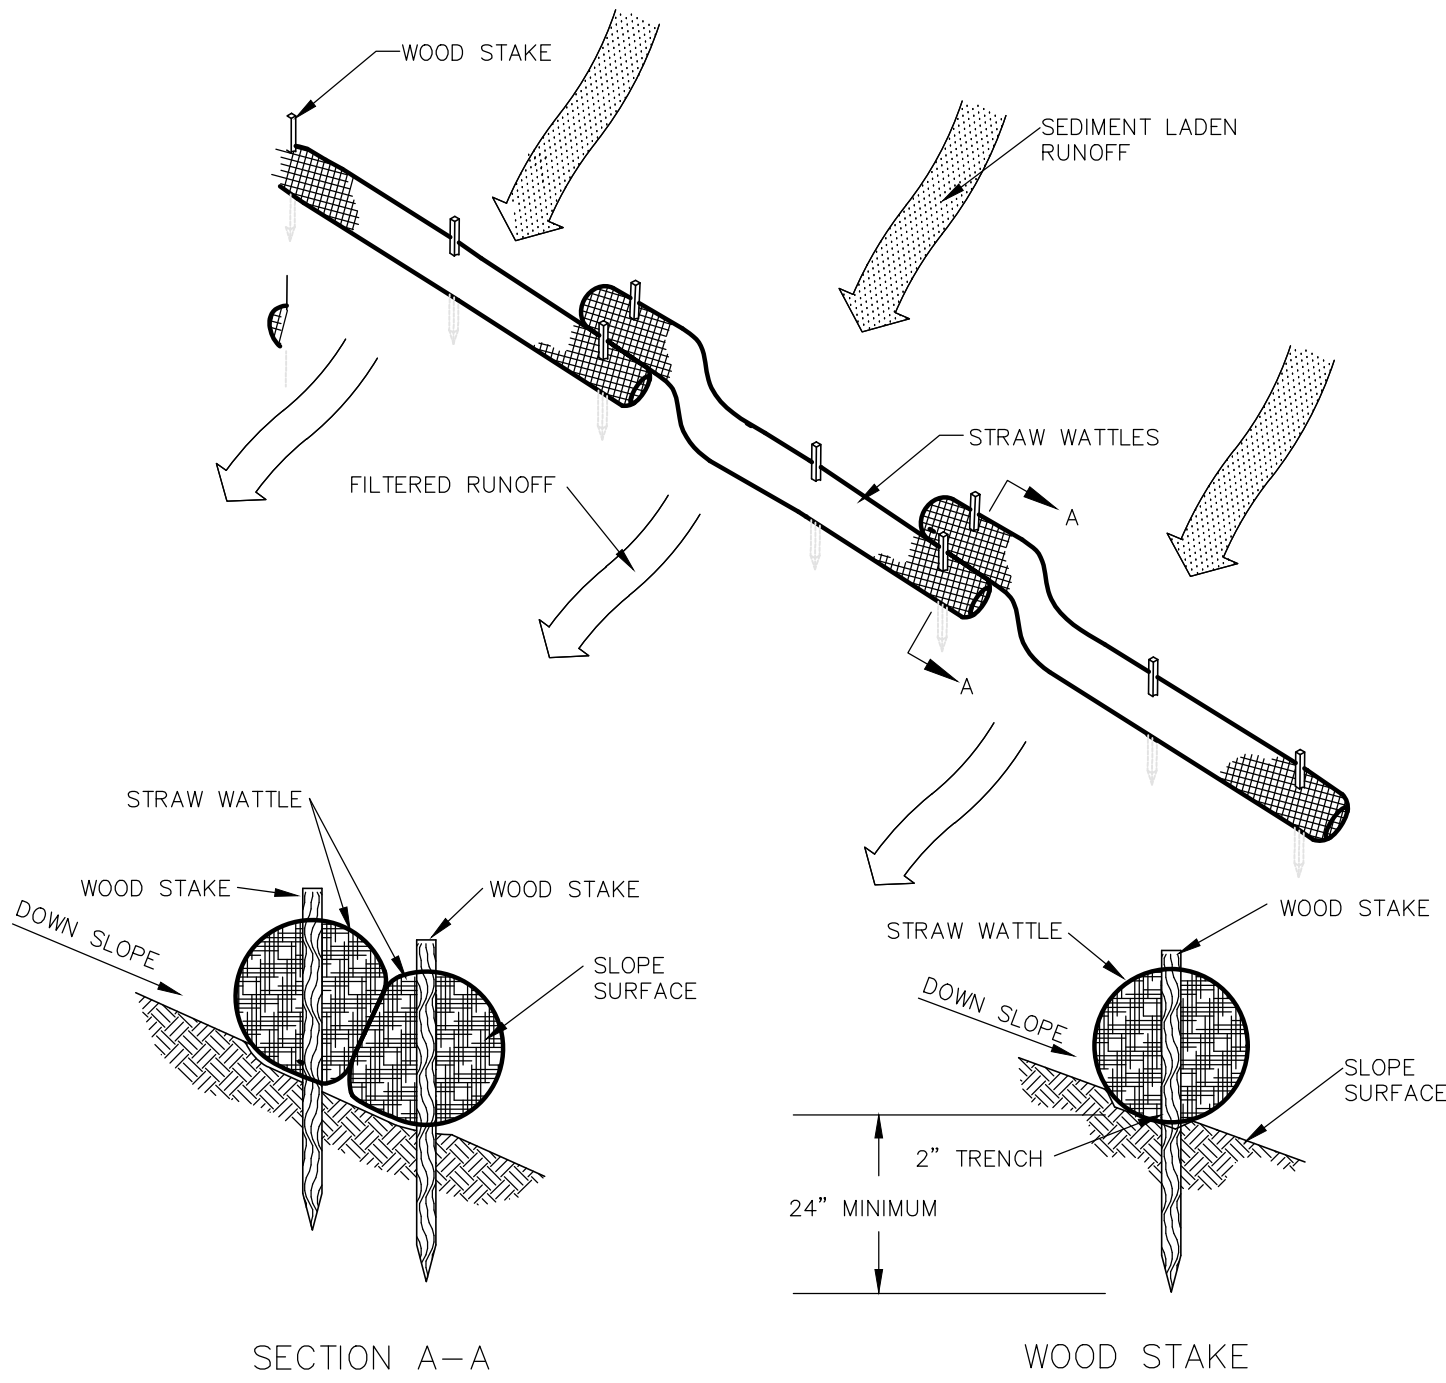
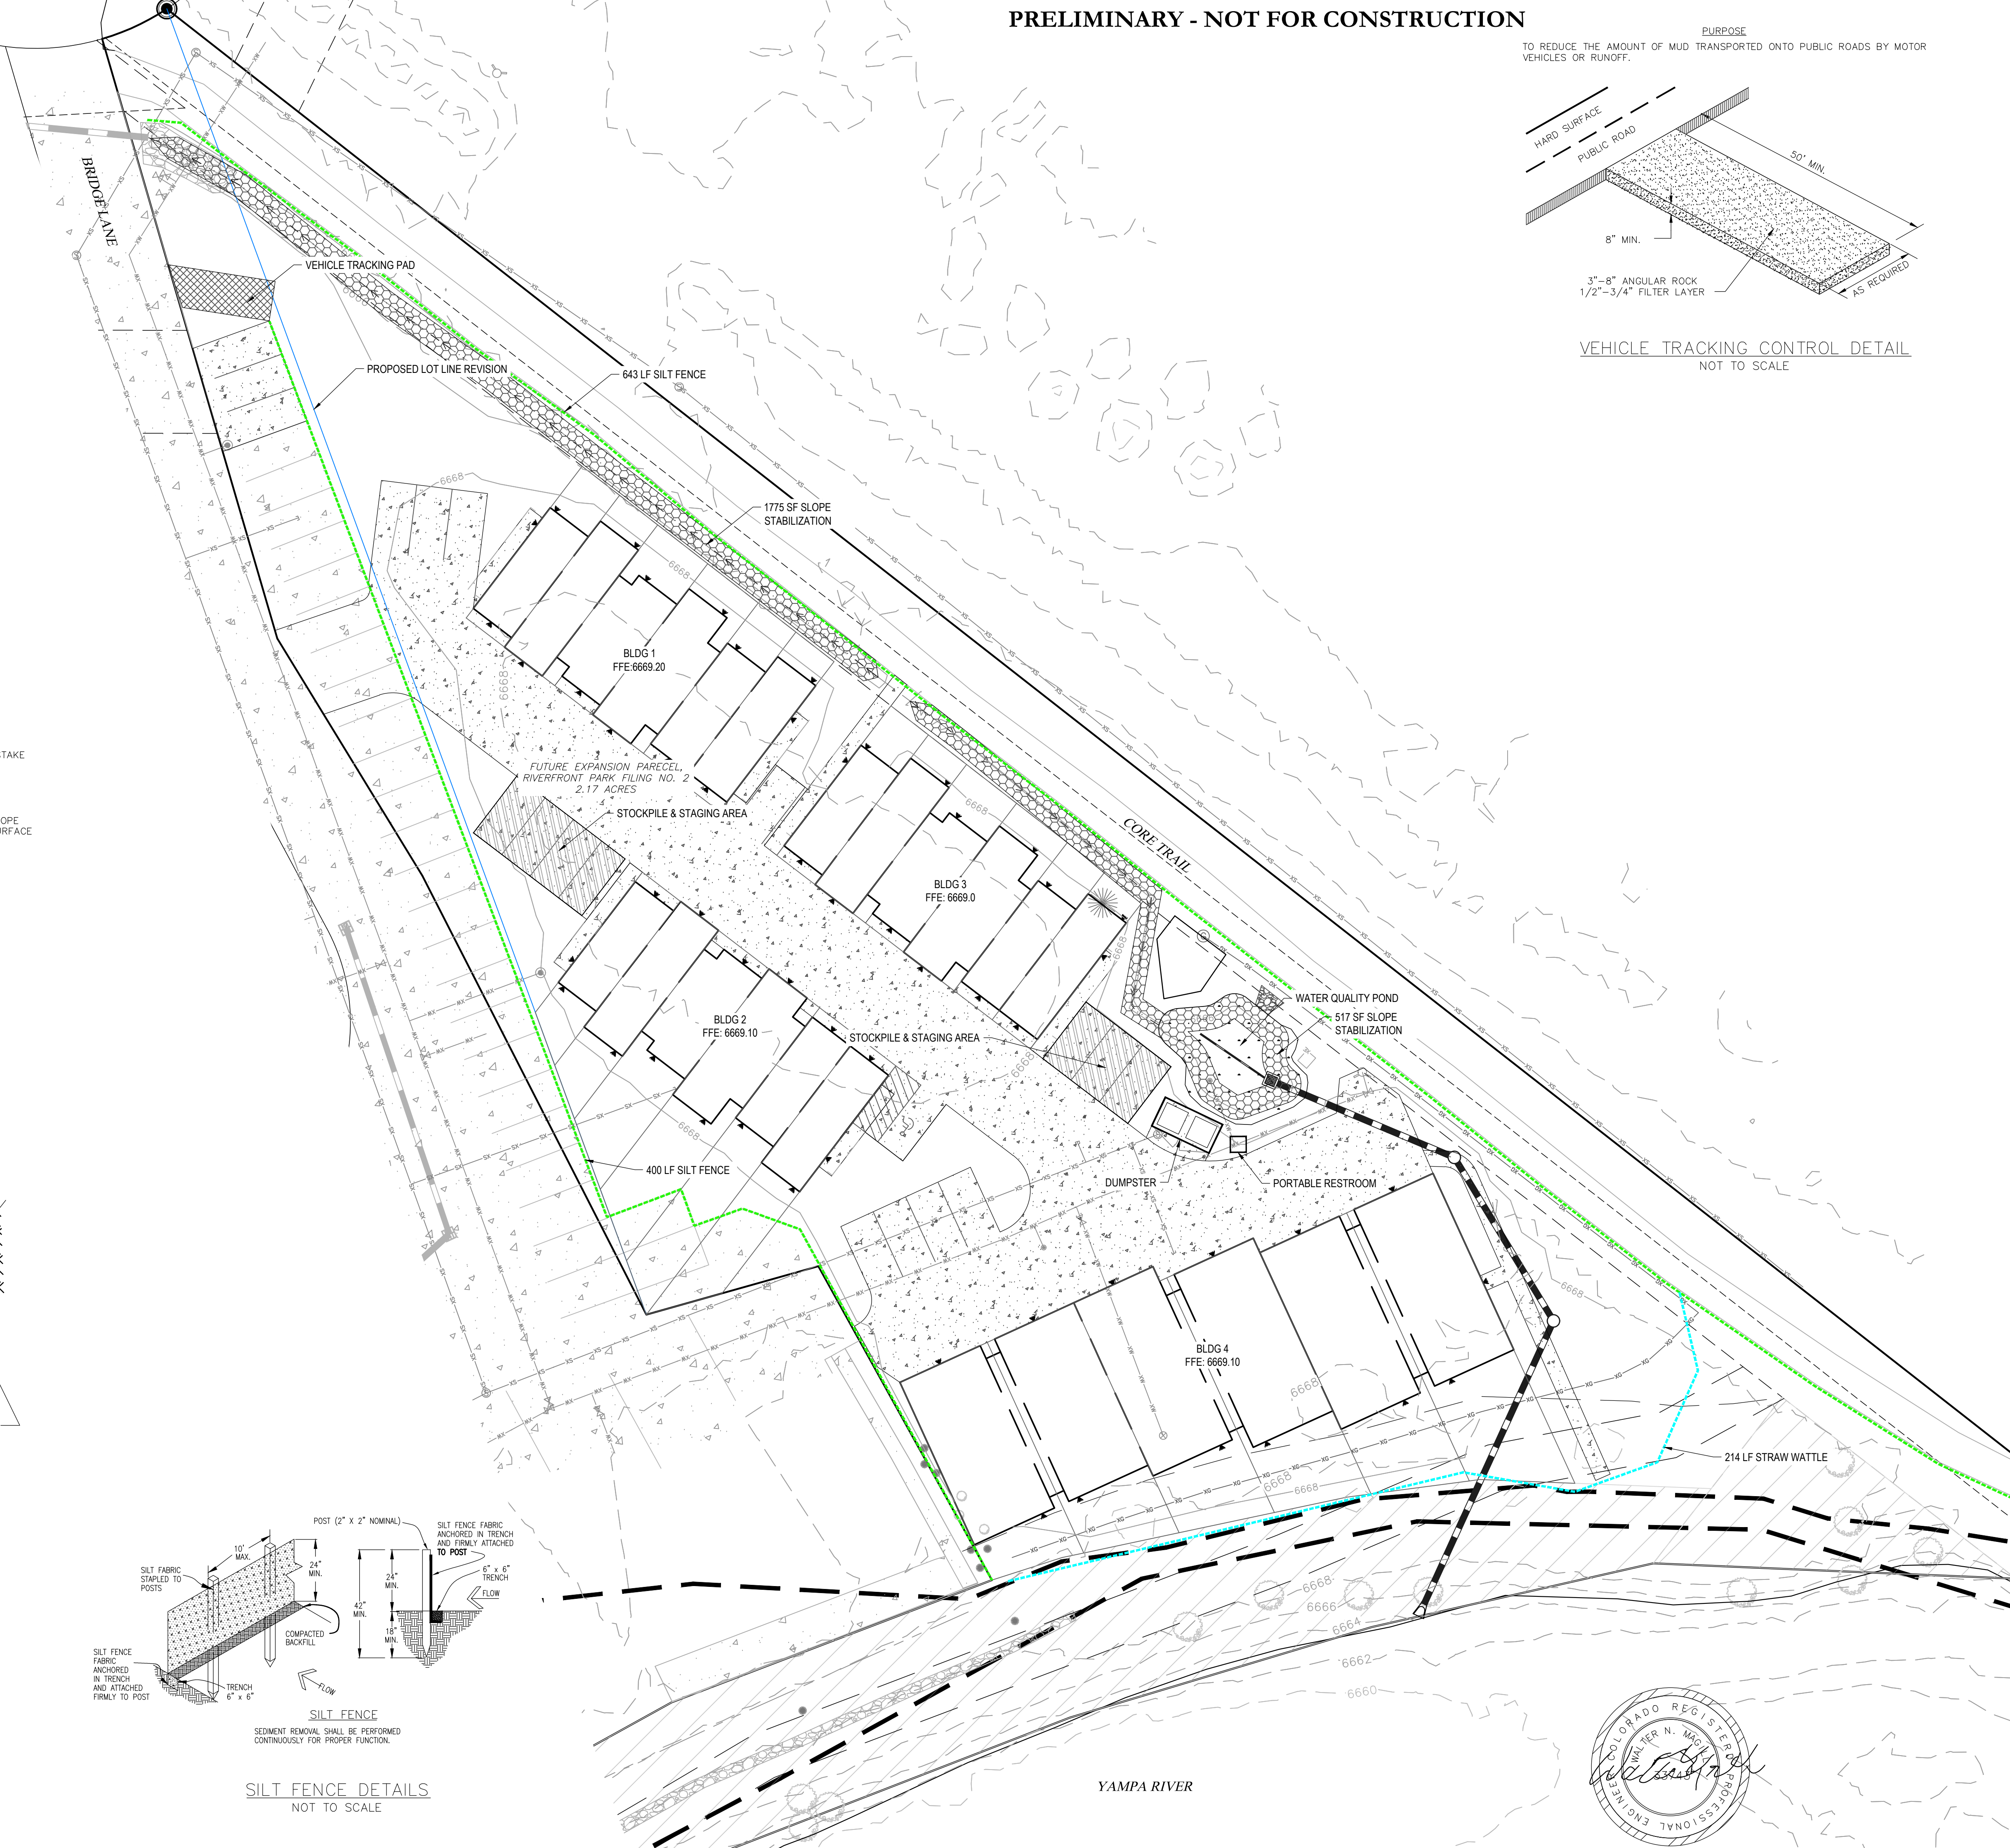
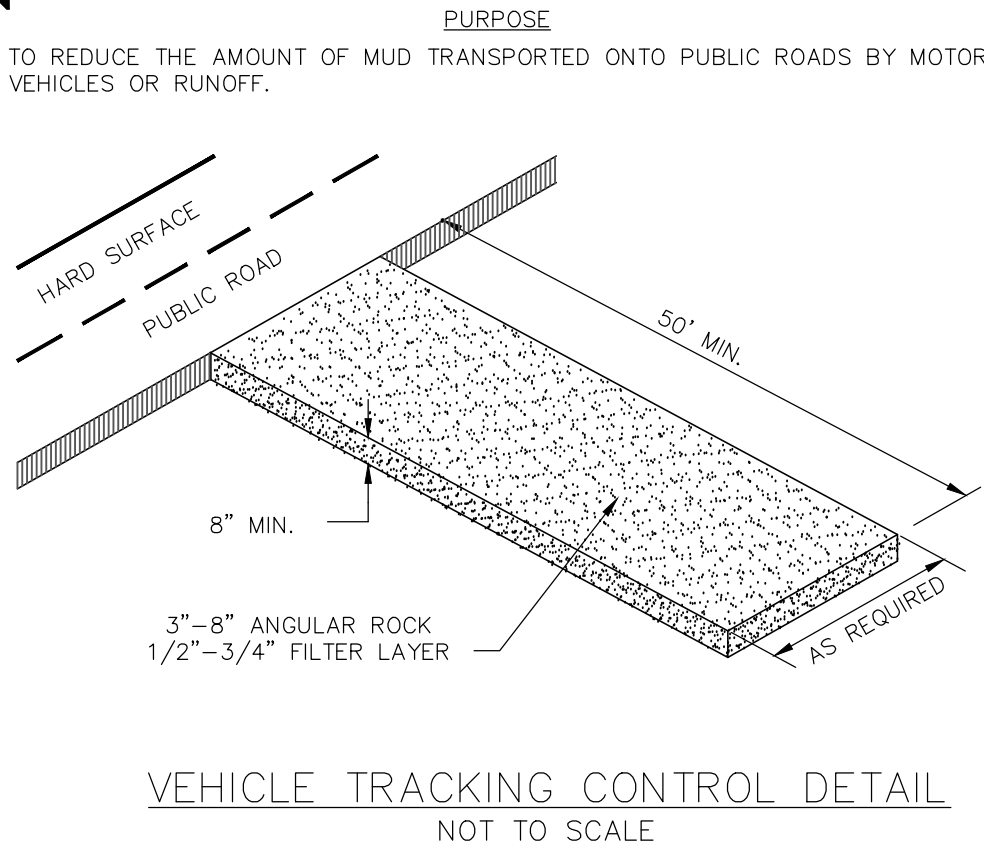


LEGEND

- PROPERTY BOUNDARY
- EXISTING 10' CONTOUR
- EXISTING 2' CONTOUR
- PROPOSED 10' CONTOUR
- PROPOSED 2' CONTOUR
- STRAW WATTLE
- SILT FENCE
- STOCKPILE AREA
- VEHICLE TRACKING PAD
- EROSION CONTROL BLANKETS

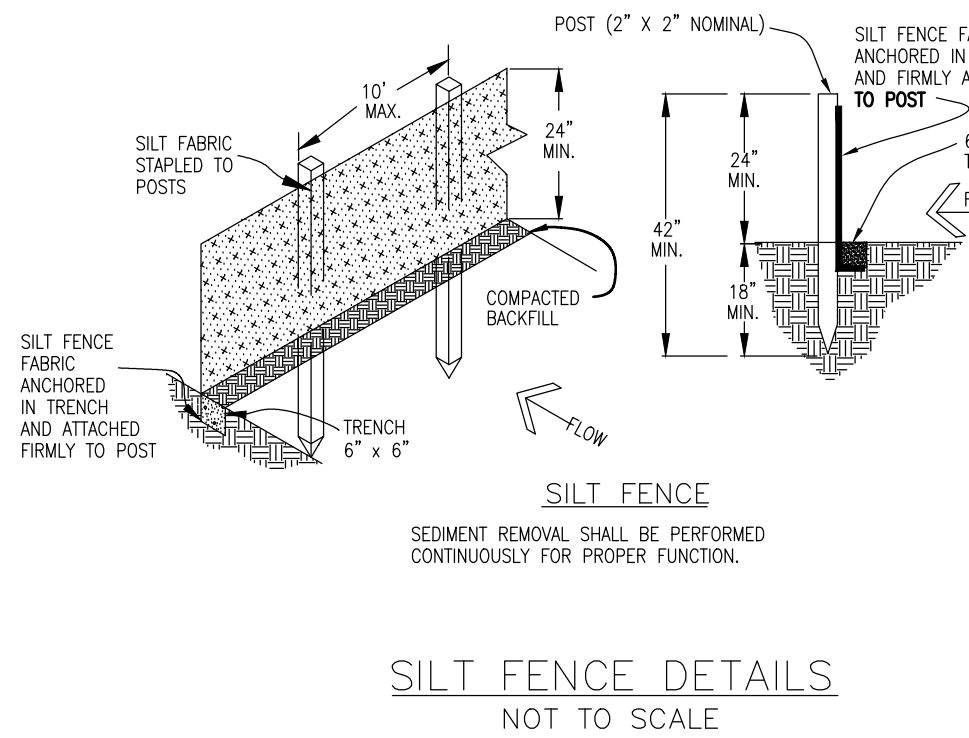

STRAW WATTLE DETAILS
NOT TO SCALE

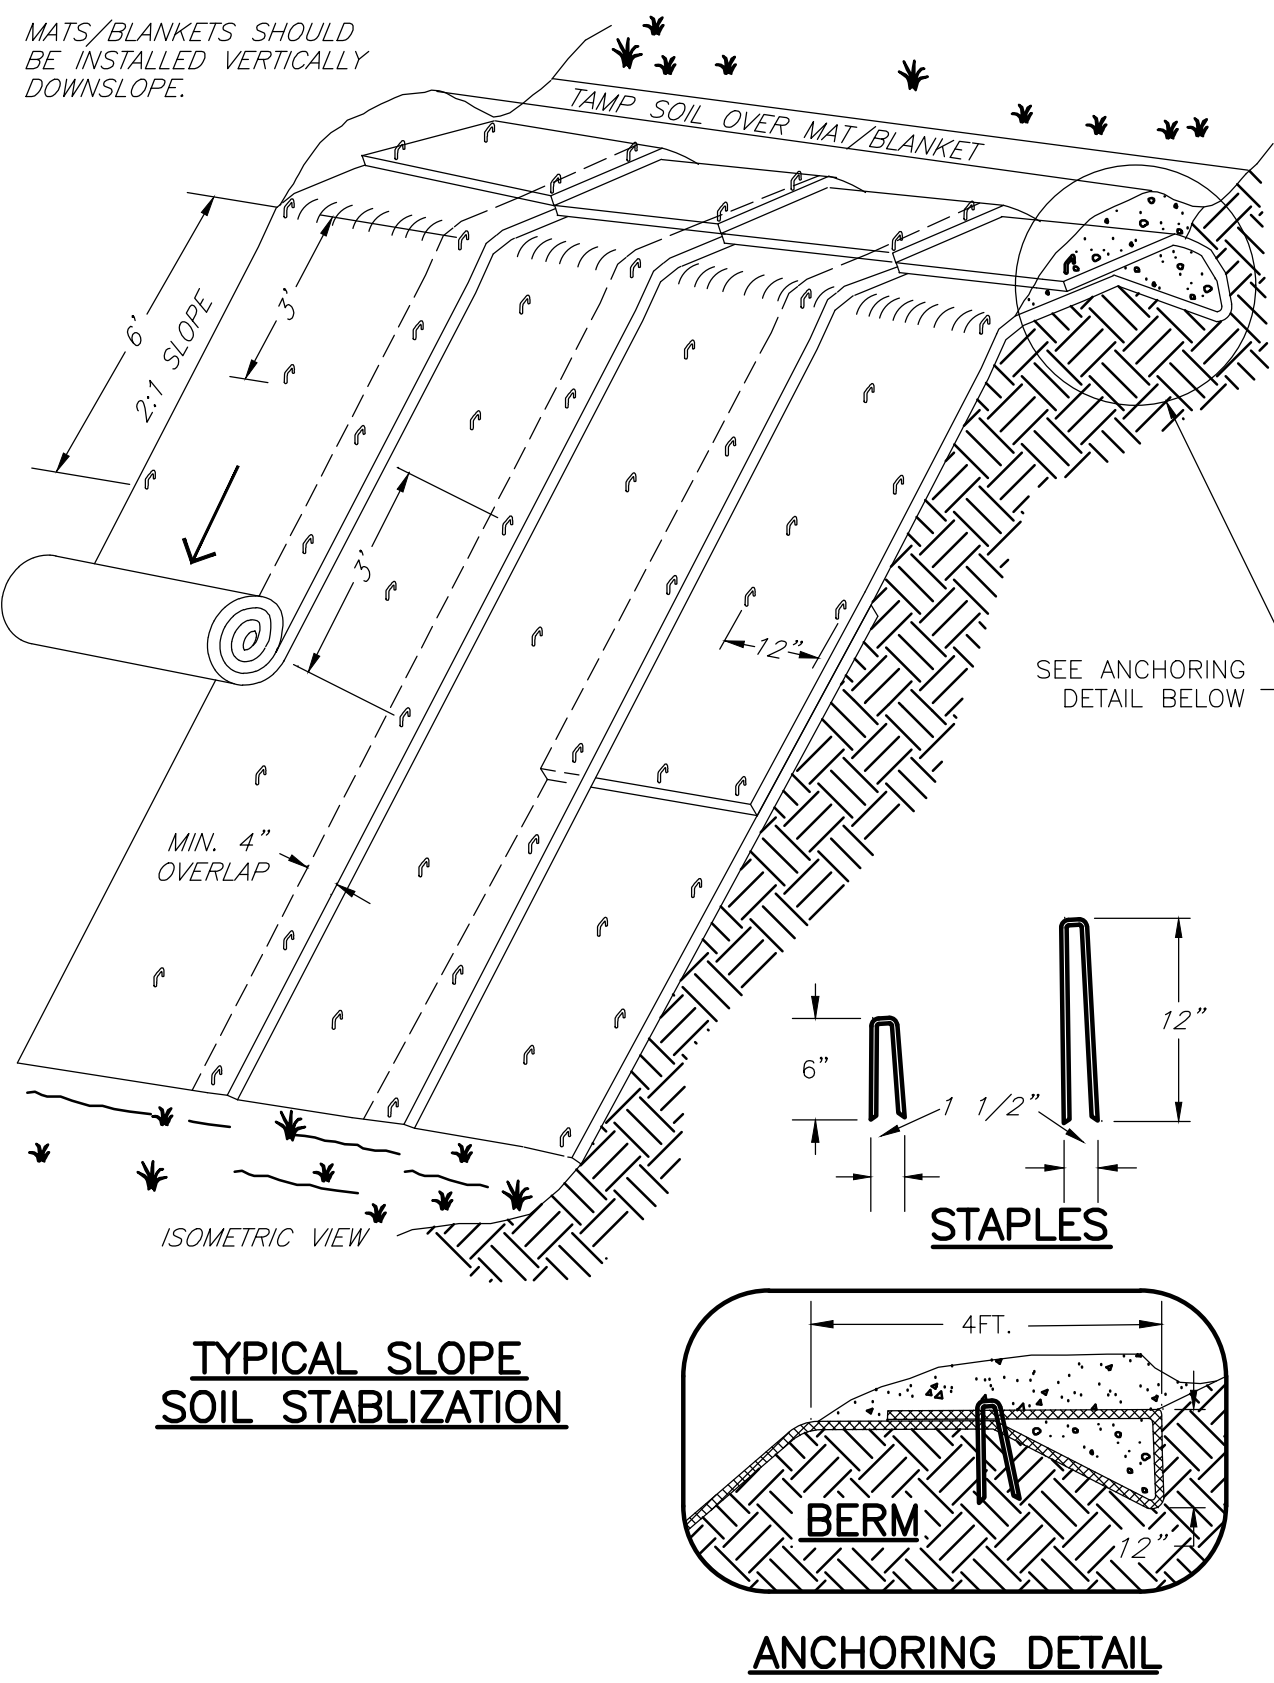

EDDYLINE TOWNHOMES

FUTURE EXPANSION PARCEL

RIVERFRONT PARK FILING NO. 2

1940 BRIDGE LANE

STEAMBOAT SPRINGS, CO 80487

Horizontal Scale

0 20' 40'

SCALE: 1" = 20'

Contour Interval = 2 ft

DATE: 7-9-2025

JOB #: 2349-003

DRAWN BY: CFB

DESIGN BY: CFB

REVIEW BY: WNM

CONSTRUCTION SITE MANAGEMENT PLAN

SHEET #

C4