


① BASEMENT FLOOR PLAN
SCALE: 1/4" = 1'-0"



② MAIN FLOOR PLAN
SCALE: 1/4" = 1'-0"

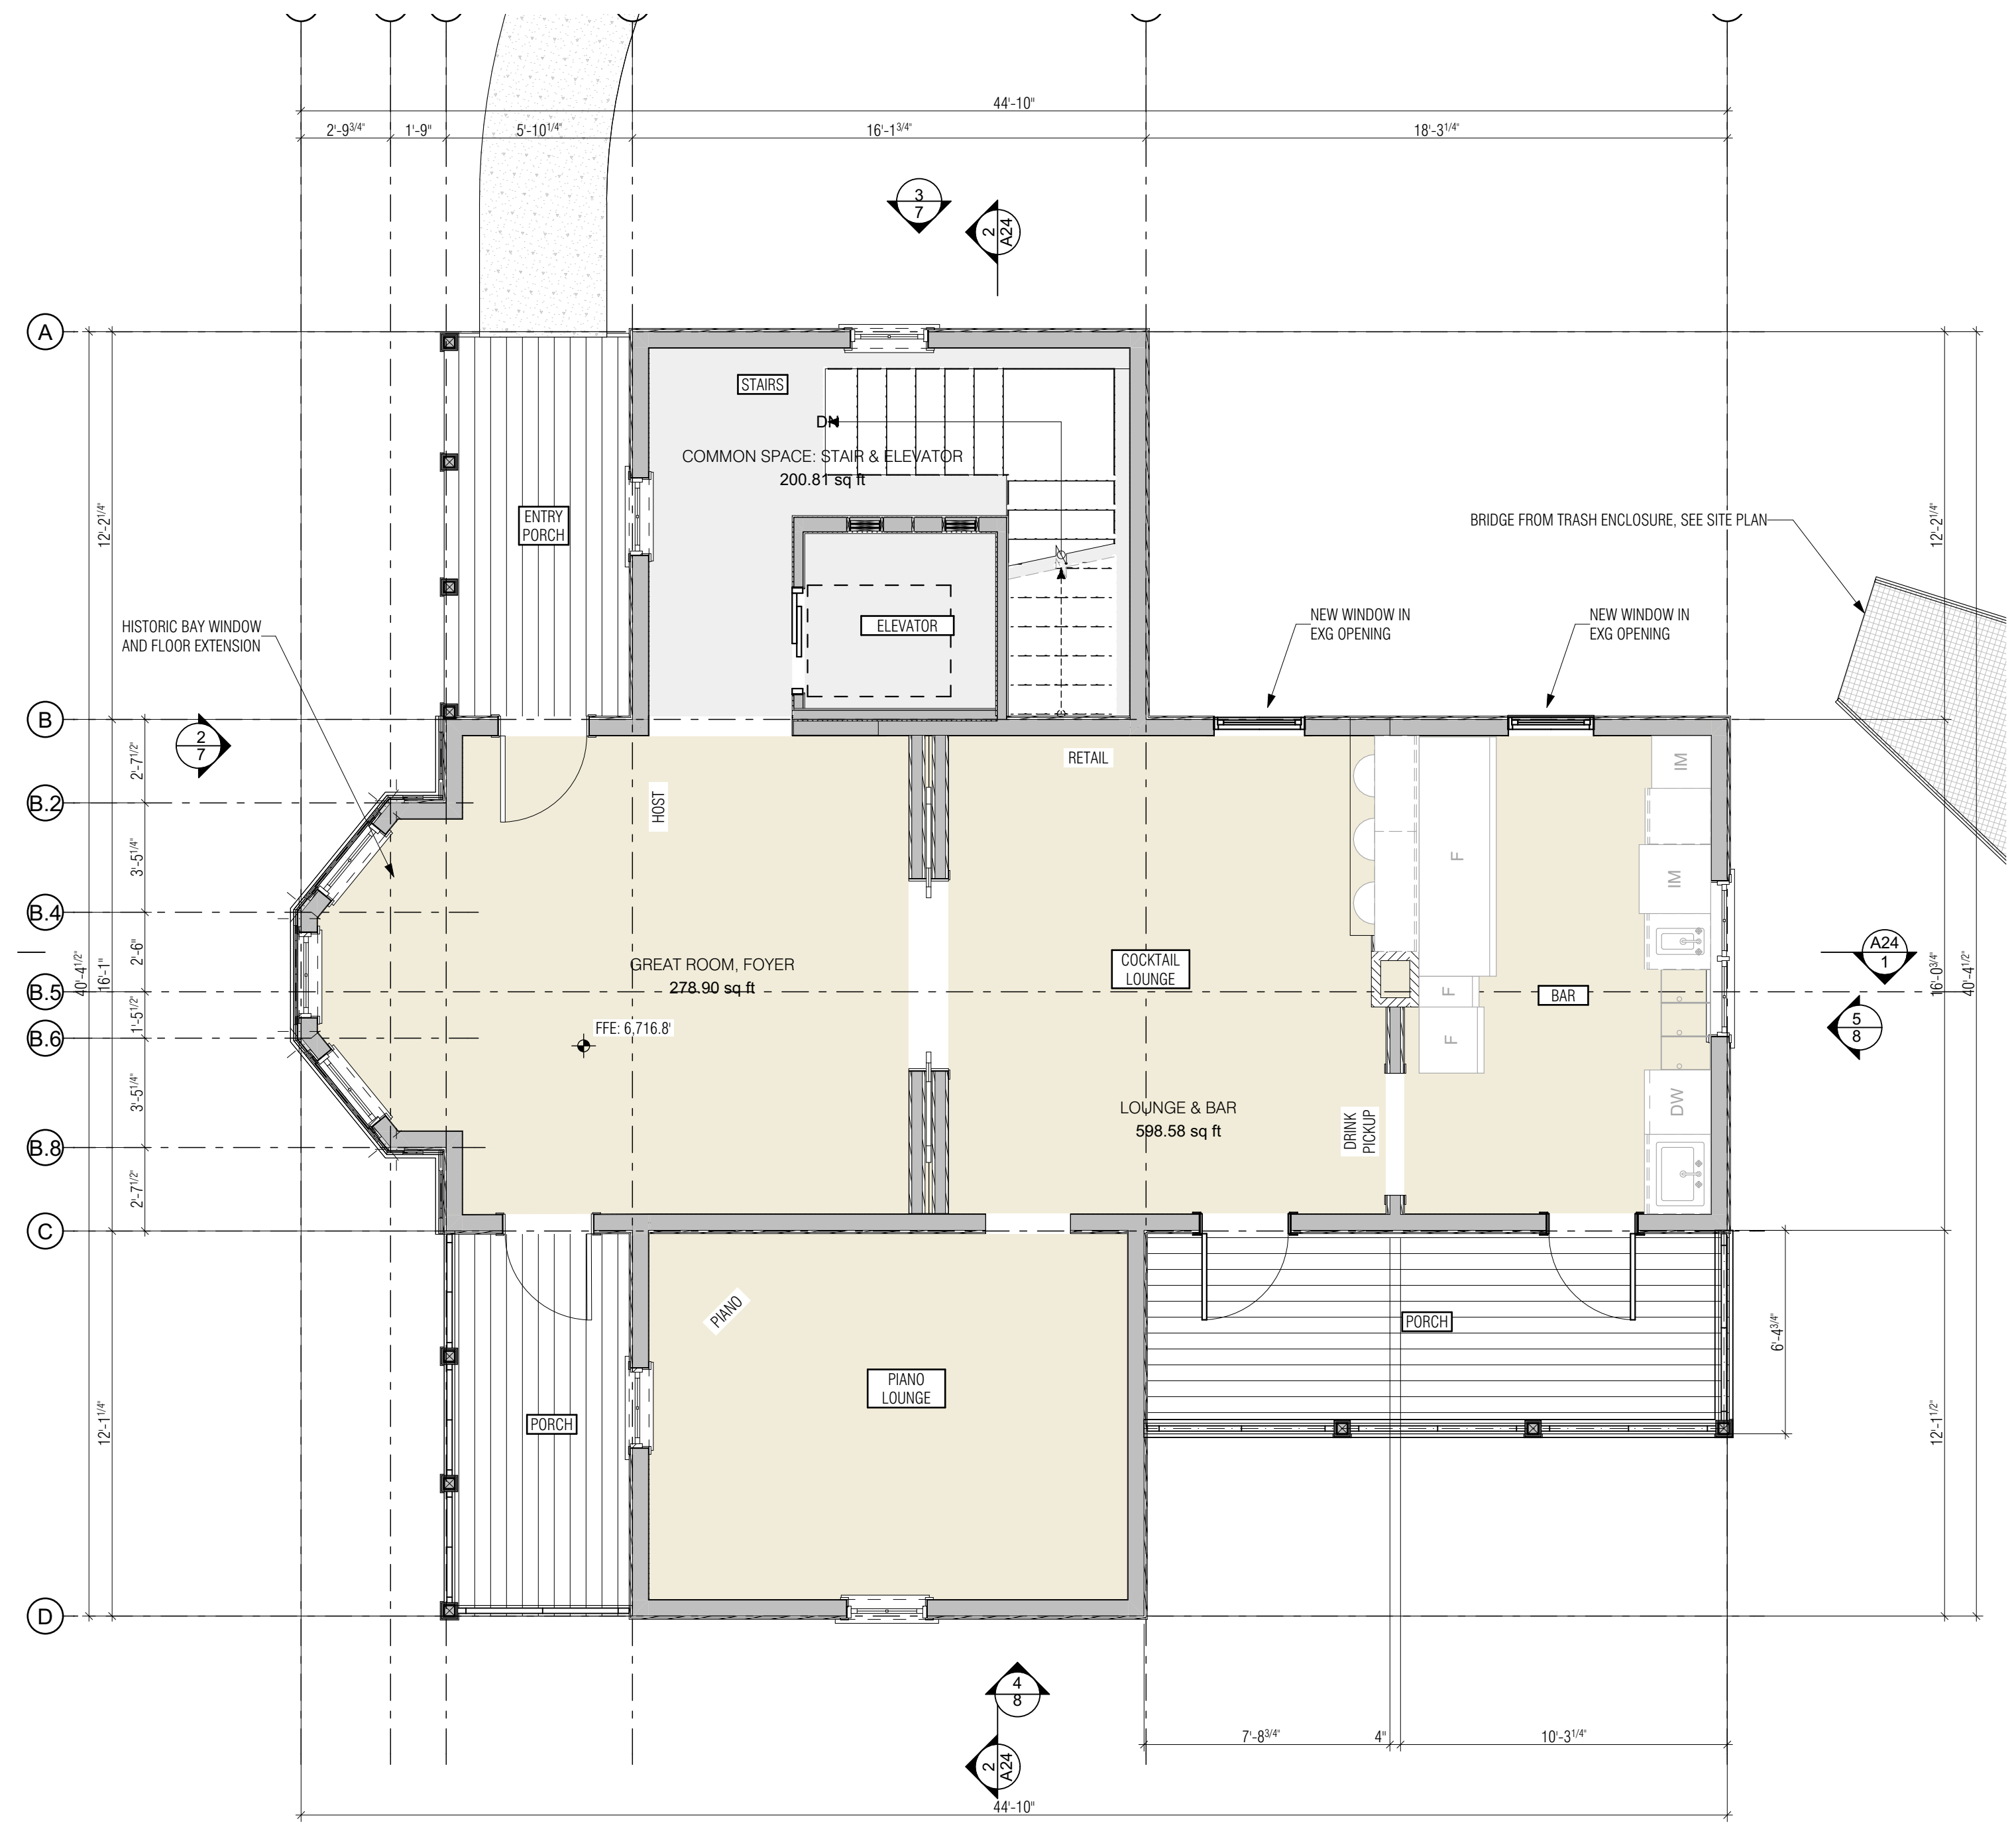

A City of Steamboat Springs Development Plan Application for

MARSHALL HOUSE

135 11th Street
Development Unit River House Condominium
Steamboat Springs, Colorado

JOB NO. 2505

ISSUE DATE 9/3/2025

REVISIONS:
1 10/30/2025 DRT Comments

FLOOR PLANS

DRAWING NUMBER

5

M:\Arch\CD\Projects\135 11th St\Marshall House\Arch\CD\Plan\WEST_MARSHALL HOUSE_Plan_Sel_20250919.rvt