



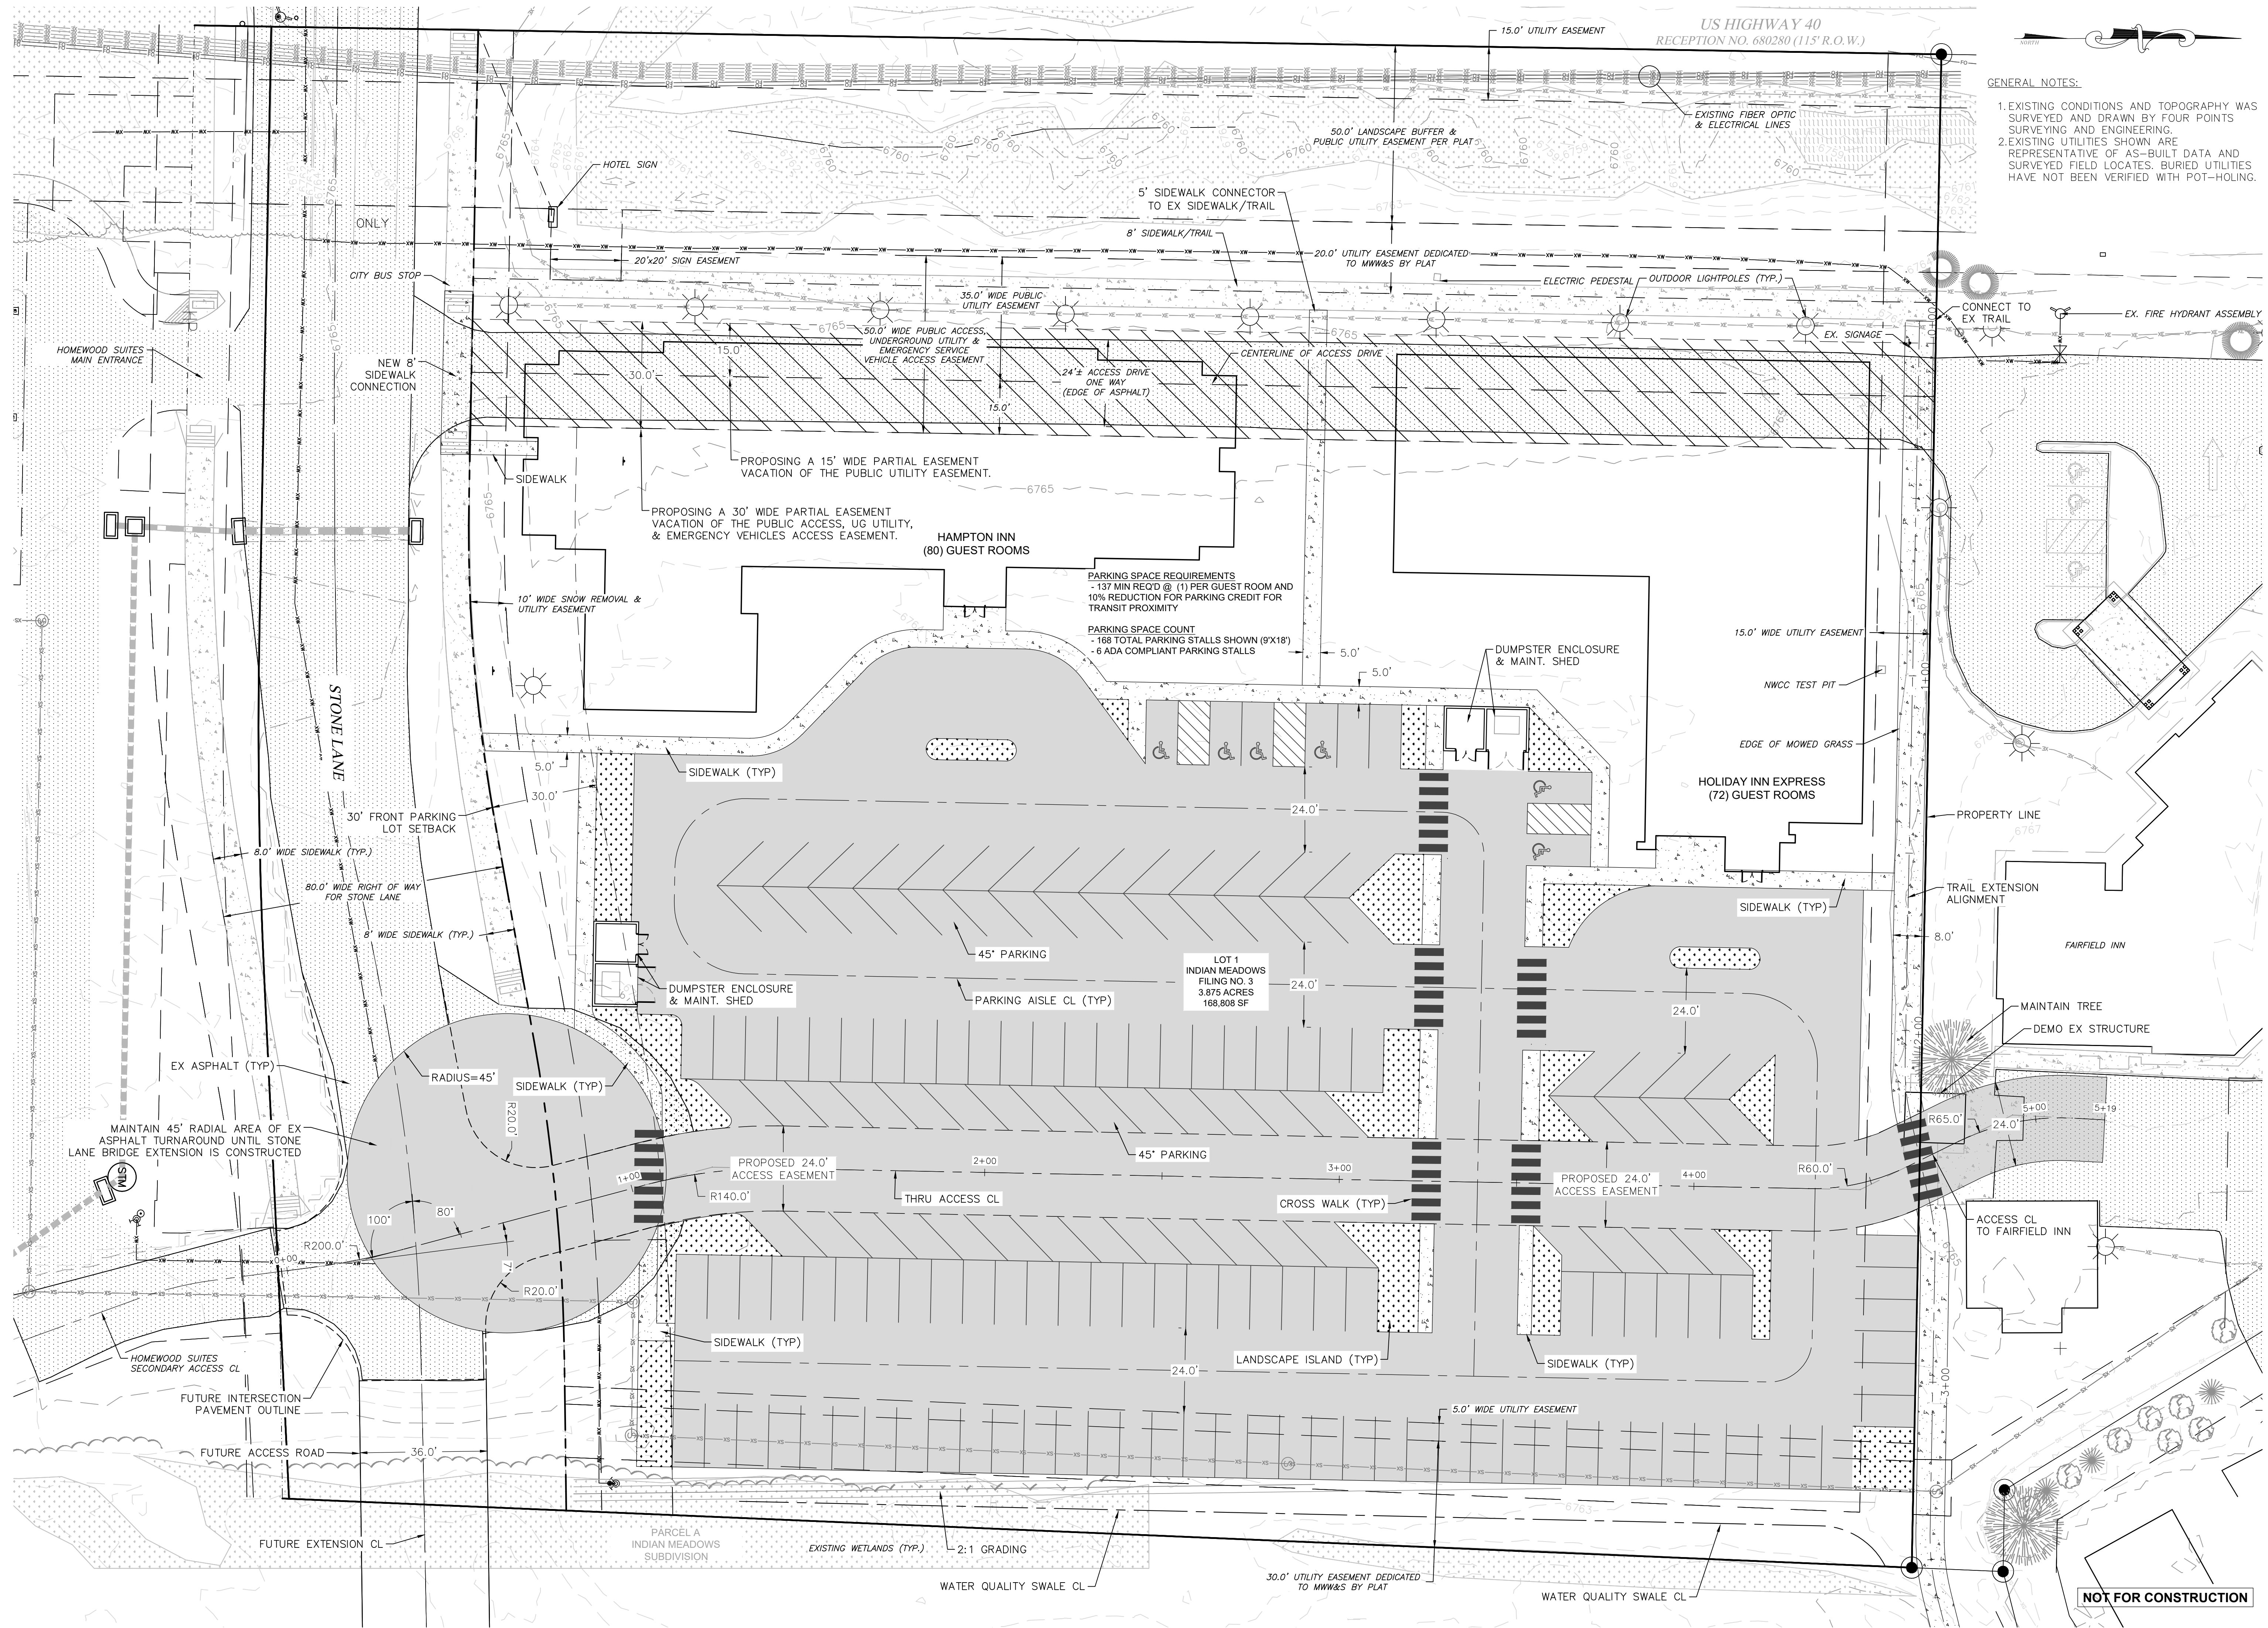

~~NOT FOR CONSTRUCTION~~

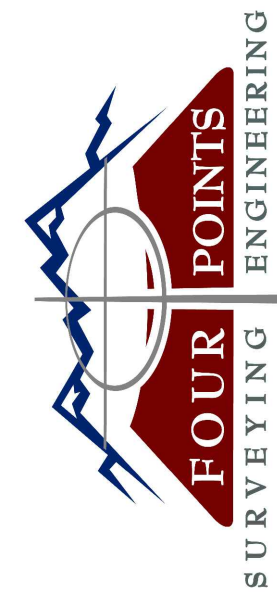


**440 S. Lincoln Ave, Suite 4A
P.O. Box 775966
Steamboat Springs, CO 80487
(970)-871-6772
www.fourpointssse.com**

[illegible]

HAMPTON INN & HOLIDAY INN EXPRESS
 LOT 1, INDIAN MEADOWS FILING NO. 3
 STEAMBOAT SPRINGS, CO 80487

HORIZONTAL SCALE

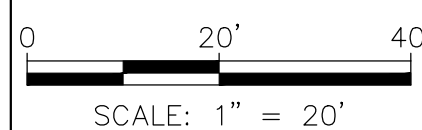

CONTOUR INTERVAL = 2FT

DATE: 11/30/2021
JOB #: 1448-005
DRAWN BY: SDW
DESIGN BY: JLW
REVIEW BY: RL

IF THIS DRAWING IS PRESENTED IN A
FORMAT OTHER THAN 24" X 36", THE
GRAPHIC SCALE SHOULD BE UTILIZED.

PRELIMINARY SITE PLAN

SHEET NO.

C3