

440 S. Lincoln Ave, Suite 4A
 P.O. Box 775966
 Steamboat Springs, CO 80487
 (970)-871-6772
 www.fourpointse.com

INT	REVISIONS	No.	DATE

**STEAMBOAT AIRPARK
 PRELIMINARY PLAT
 LOT 1, WEST ACRES RANCH SUBDIVISION
 GLORIA GOSSARD PARKWAY
 STEAMBOAT SPRINGS, CO 80487**


Horizontal Scale

 1" = 50'
 Contour Interval = 2 ft
 DATE: 4-22-2022
 JOB #: 1670-001
 DRAWN BY: MDM/JLW
 DESIGN BY: MDM/JLW
 REVIEW BY: RL


IF THIS DRAWING IS PRESENTED IN A
 FORMAT OTHER THAN A3 X 36", THE
 GRAPHIC SCALE SHOULD BE UTILIZED.

**DRAWING:
 UTILITY PLAN &
 PROFILES #2**


**SHEET #
 PP17**

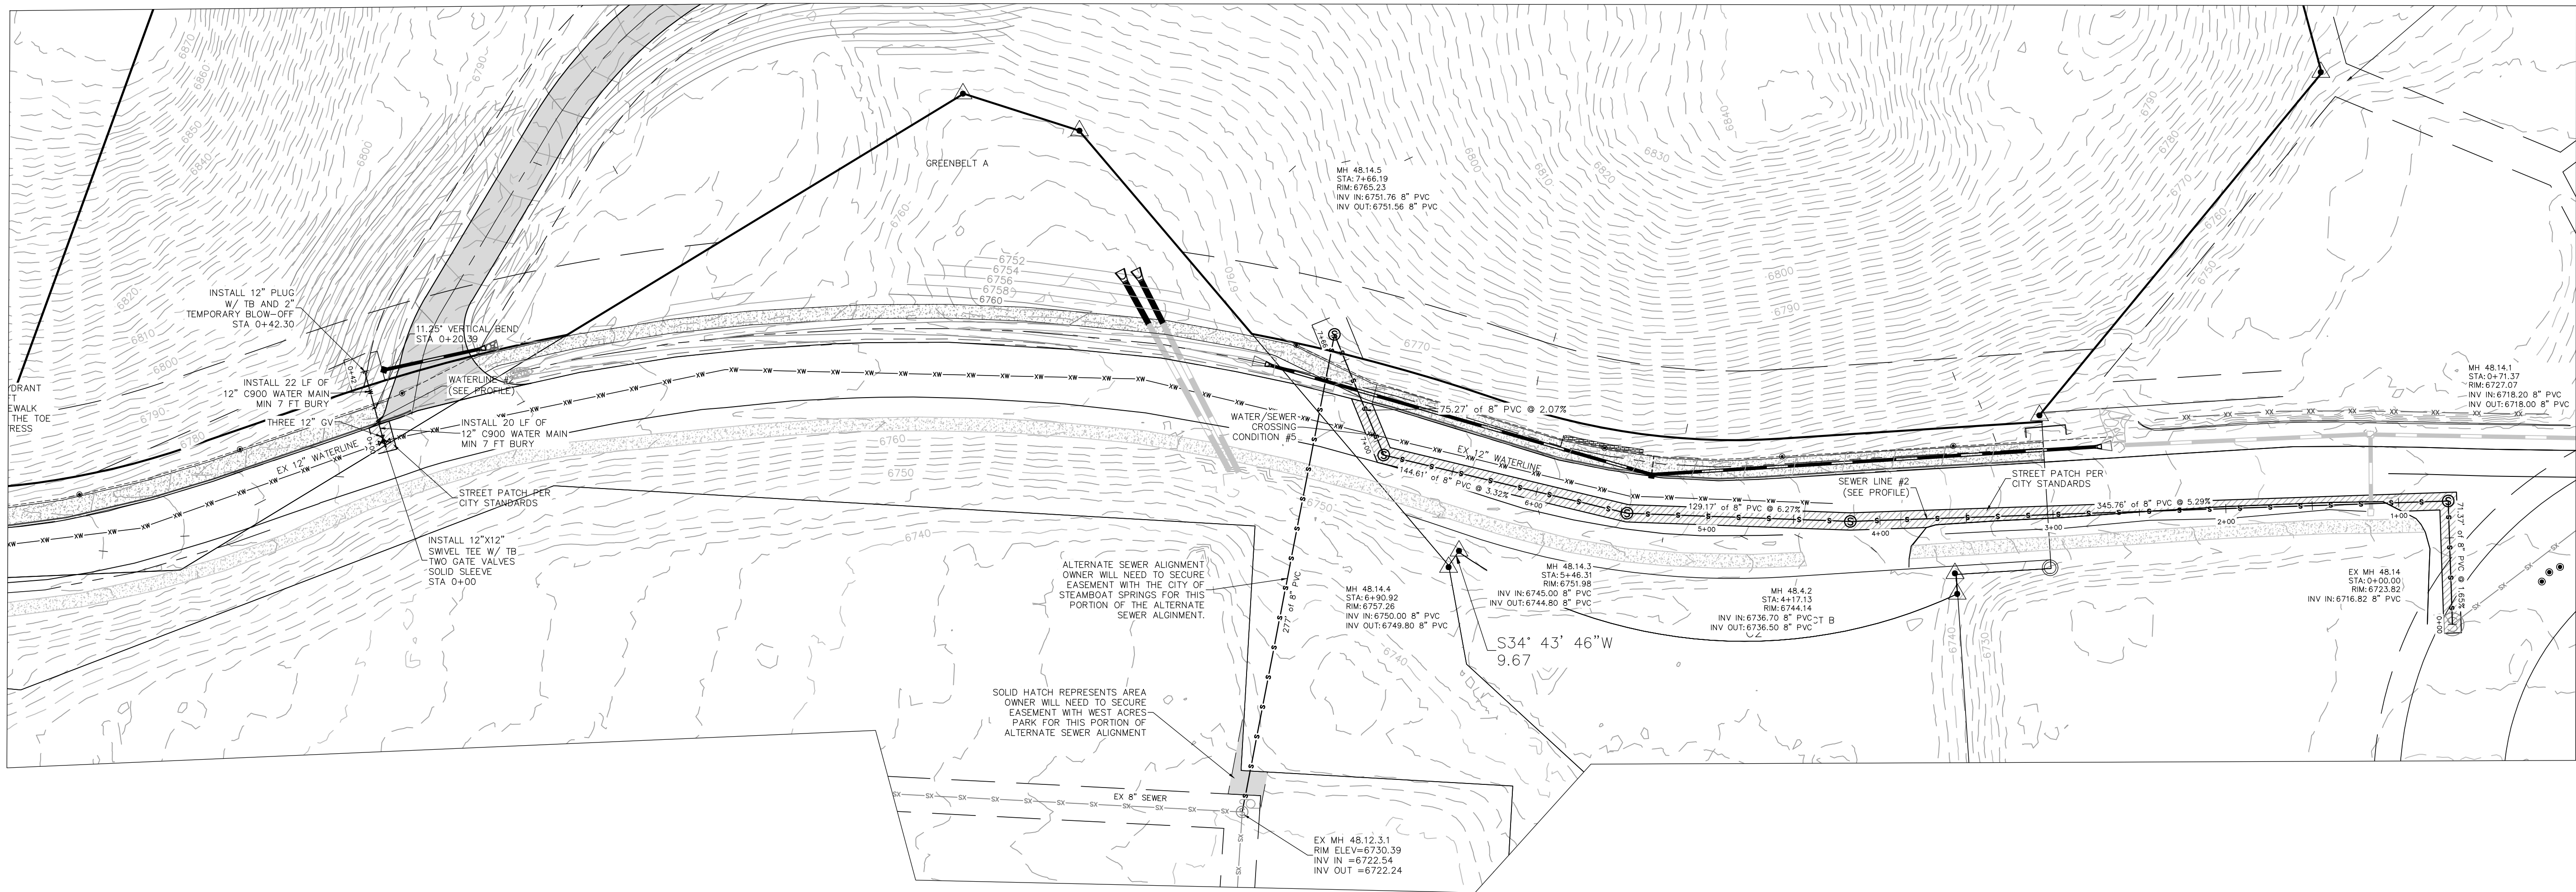

WATER NOTE:
 1. ALL EXISTING WATERLINE CONNECTIONS NEED TO BE POTHOLED PRIOR TO CONSTRUCTION TO DETERMINE DEPTH.

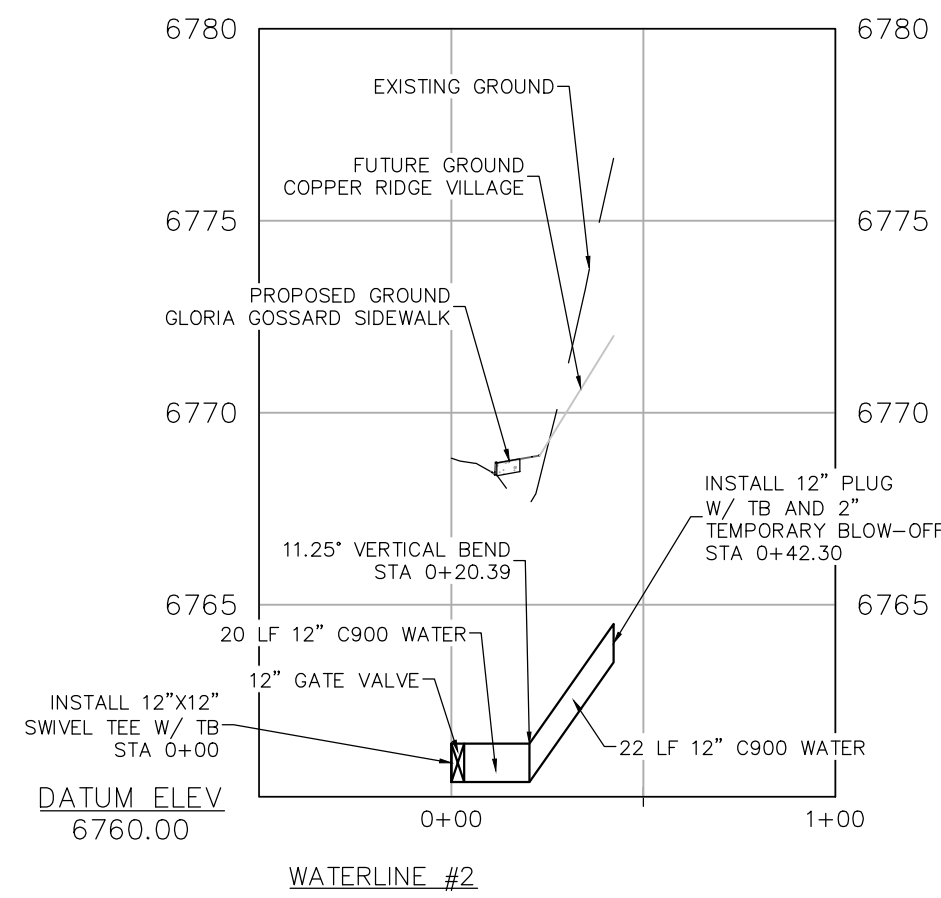

PROFILE SCALES
 HORIZ SCALE: 1"=50'
 VERT SCALE: 1"=5'

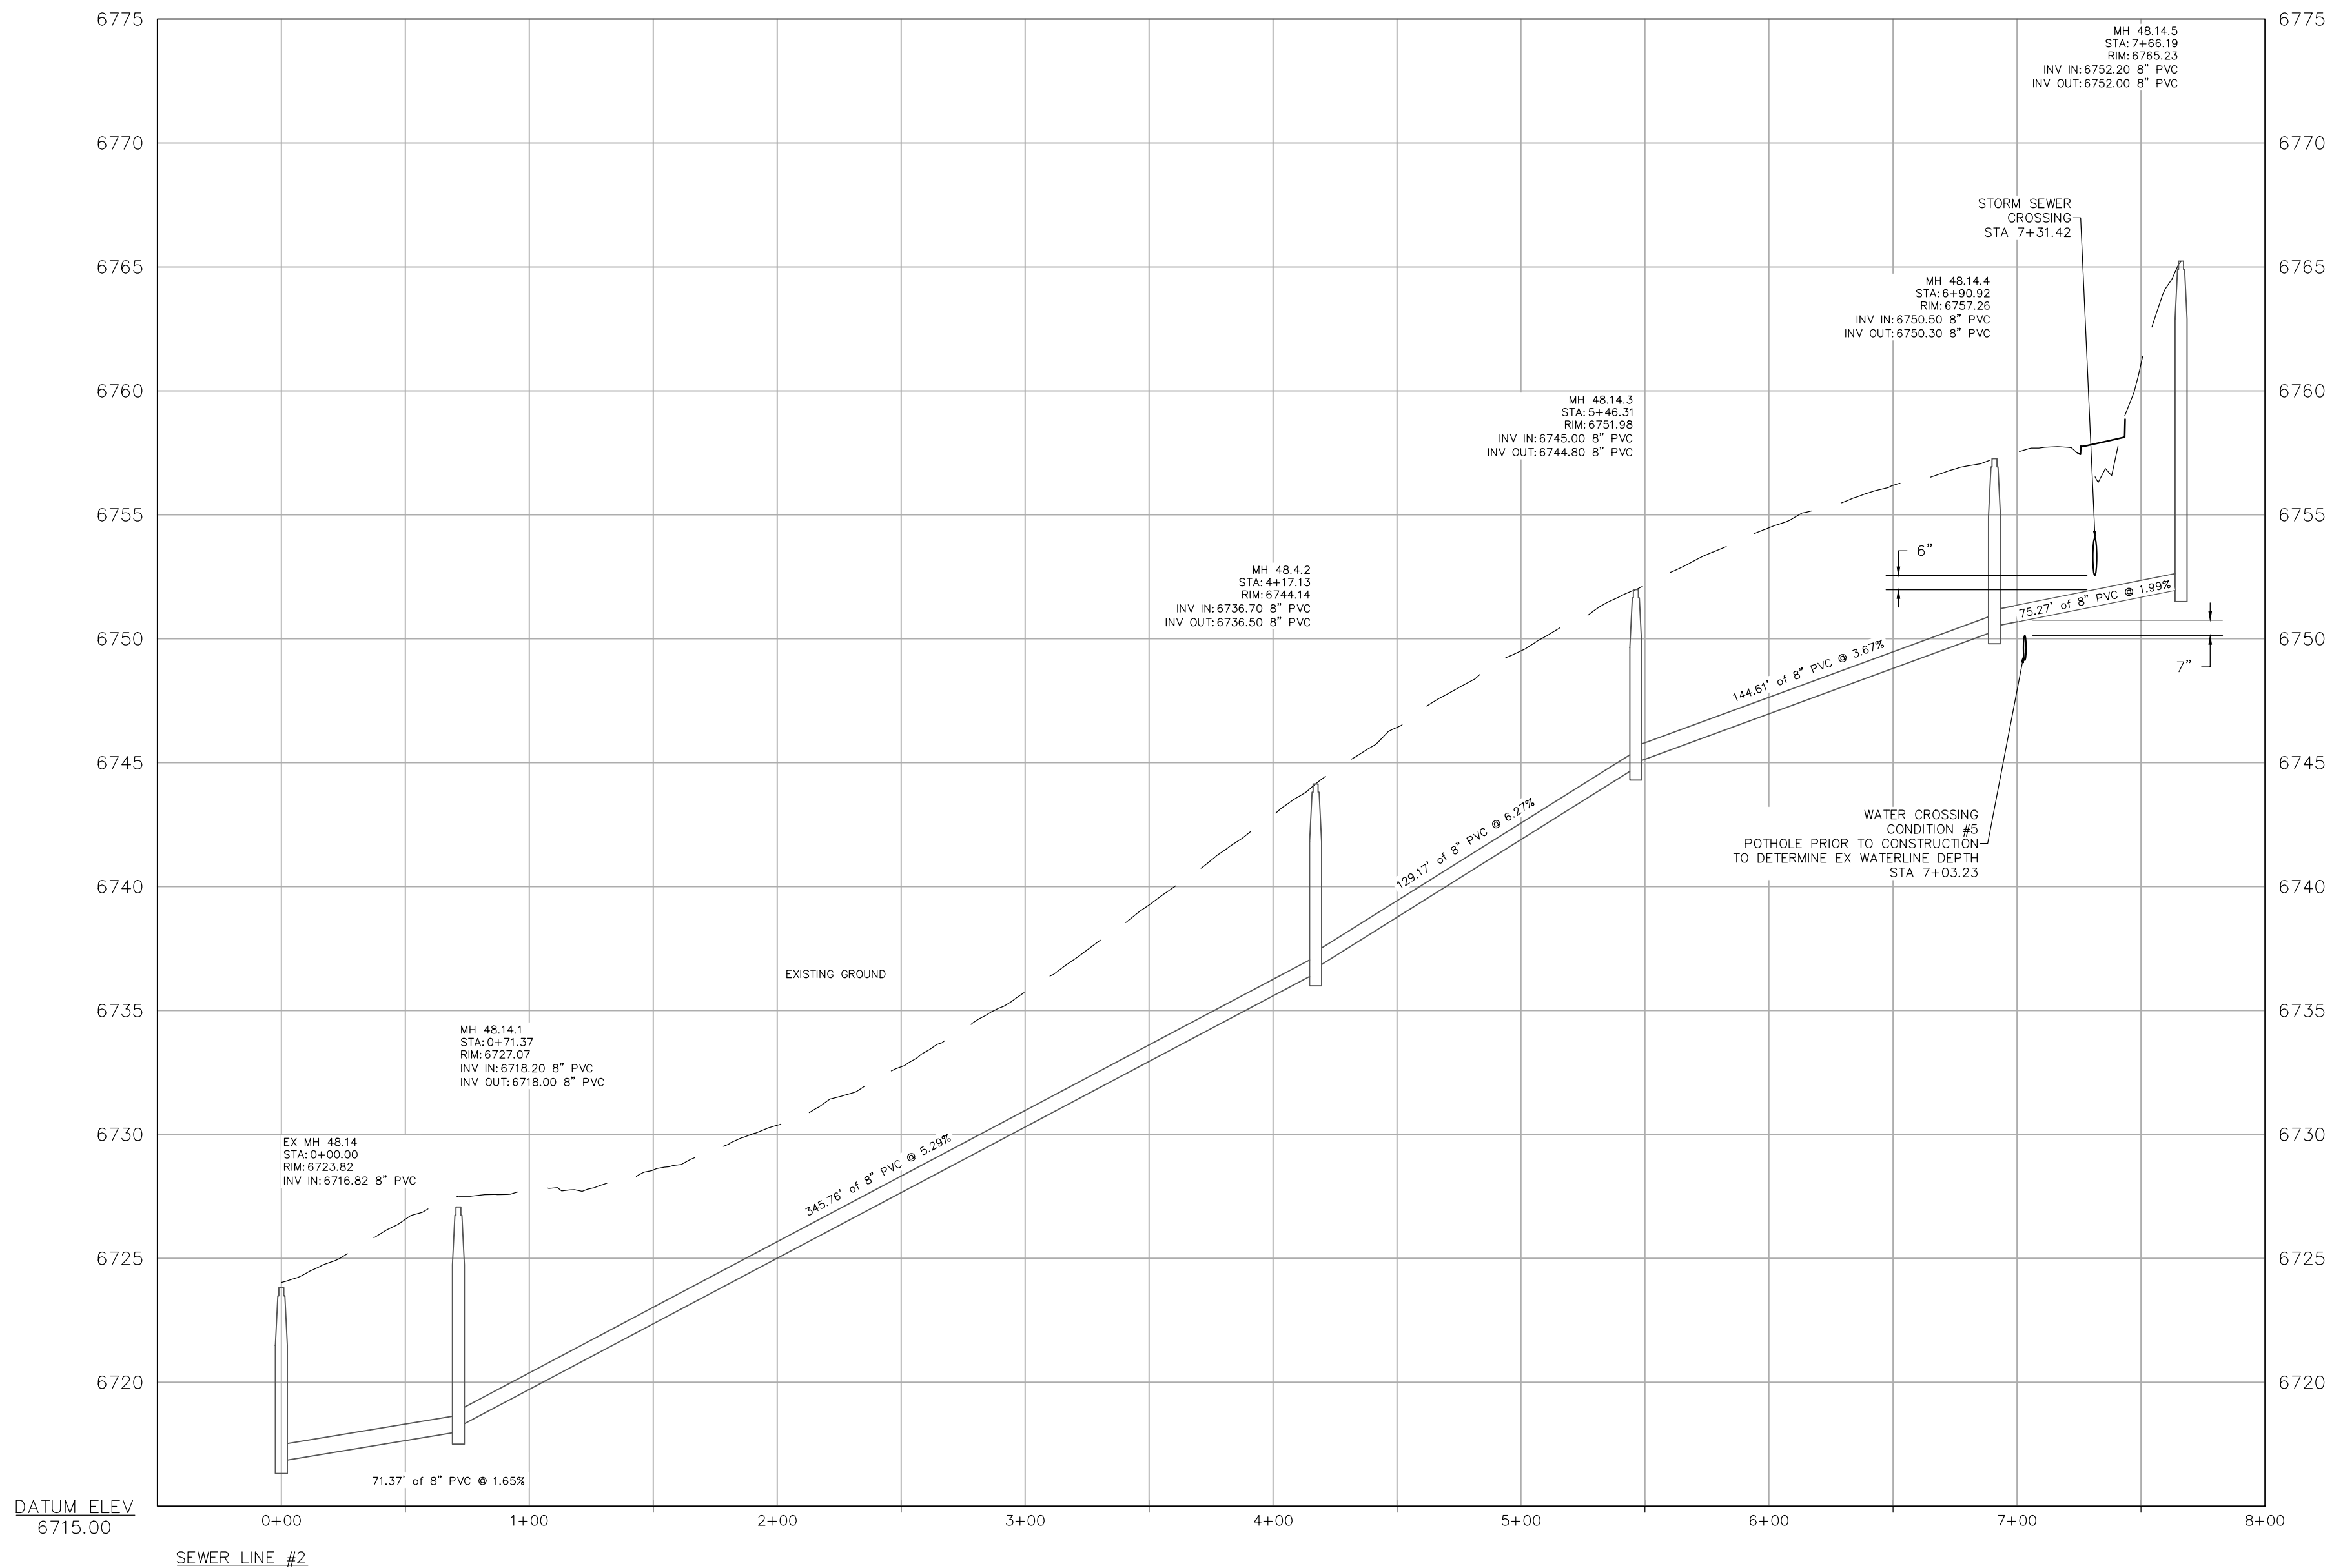

DRAWING:

SHEET #

PP17