



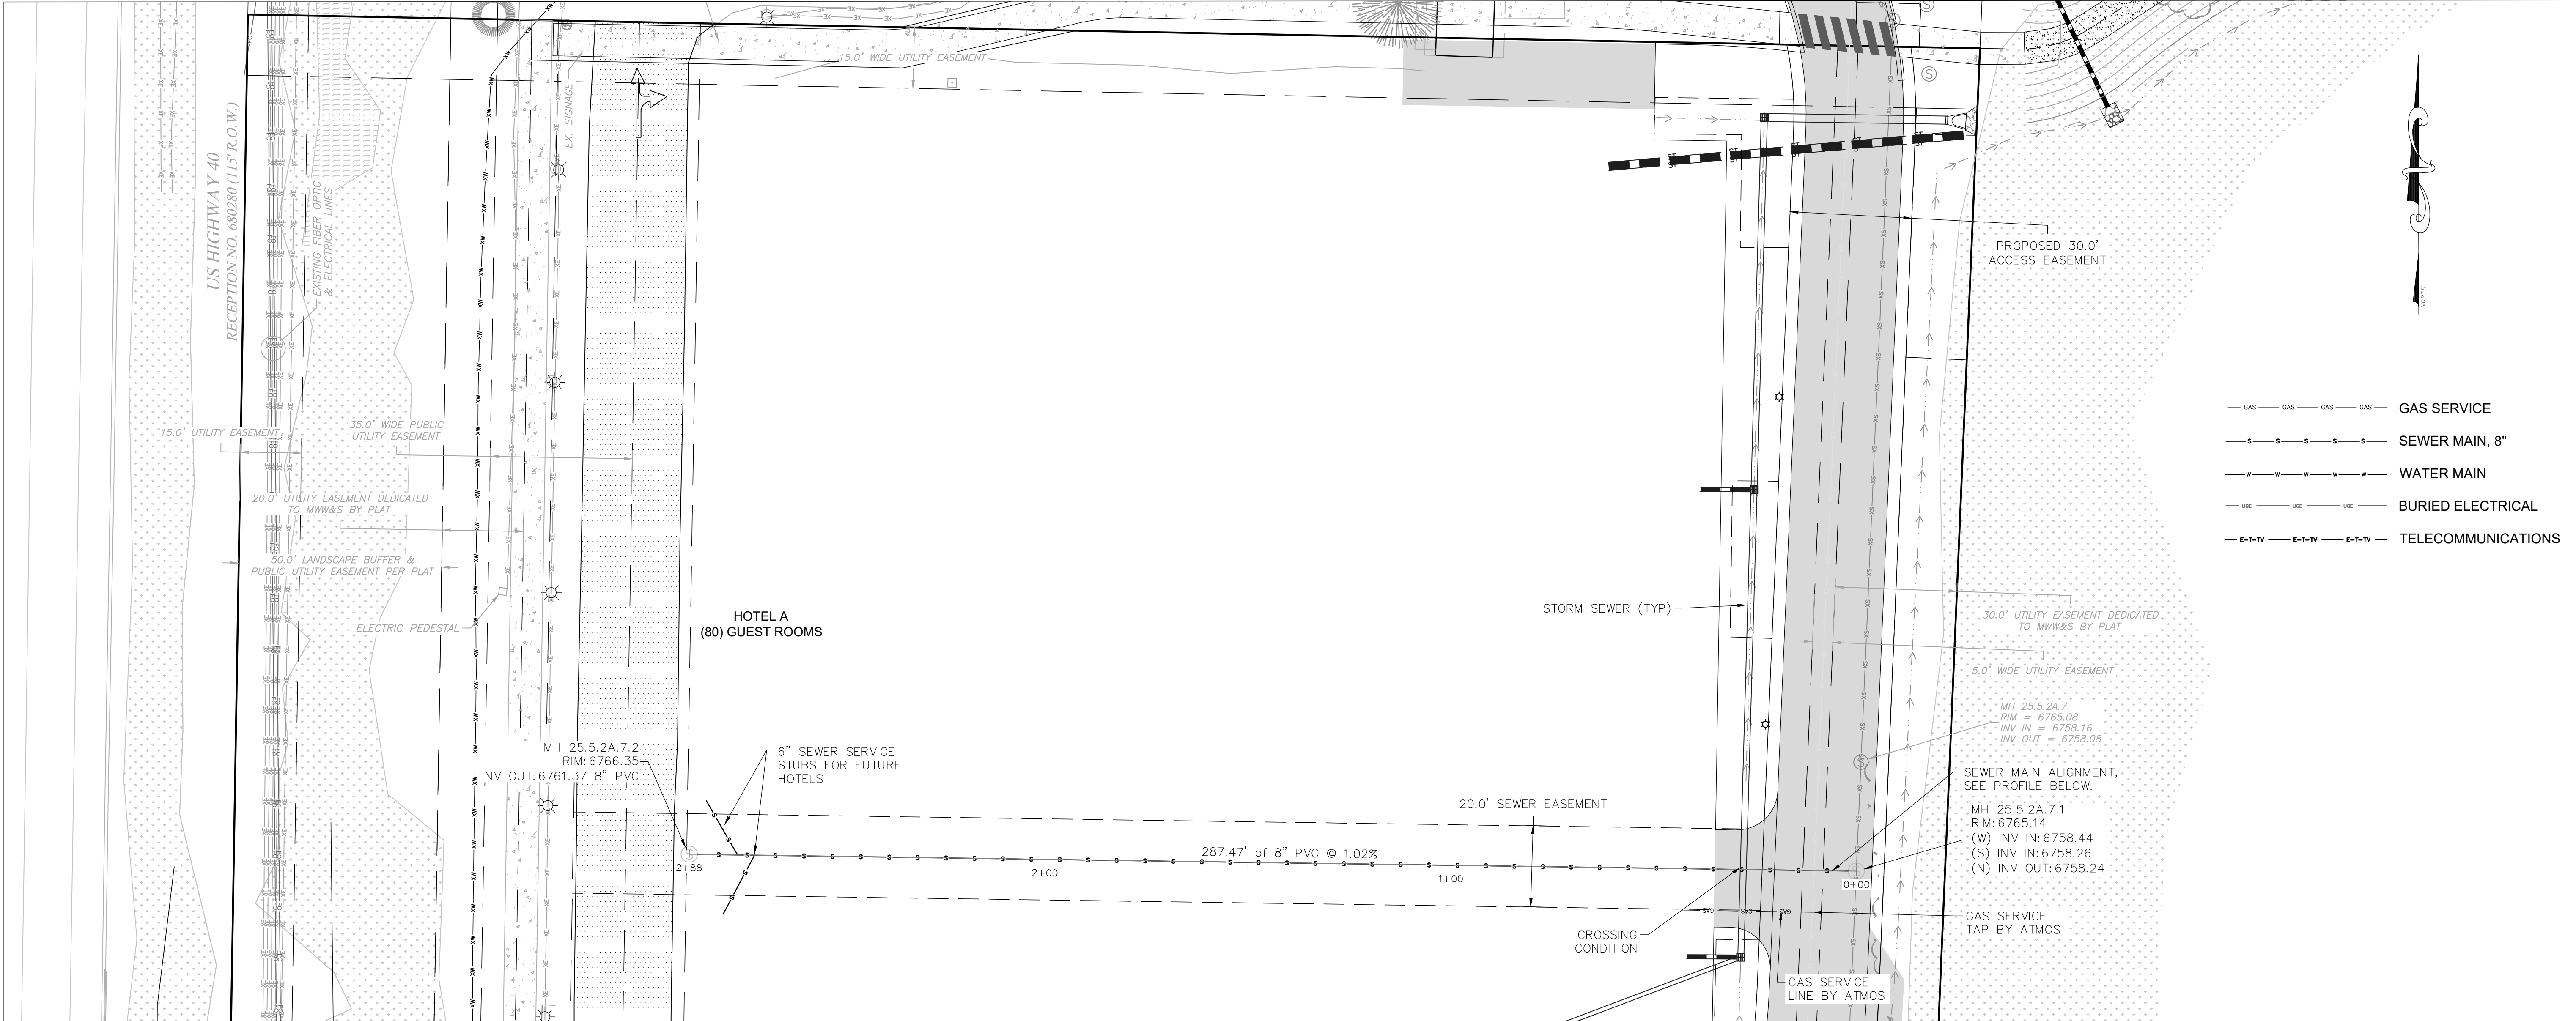


UTILITY PLAN
SCALE: 1"=20'

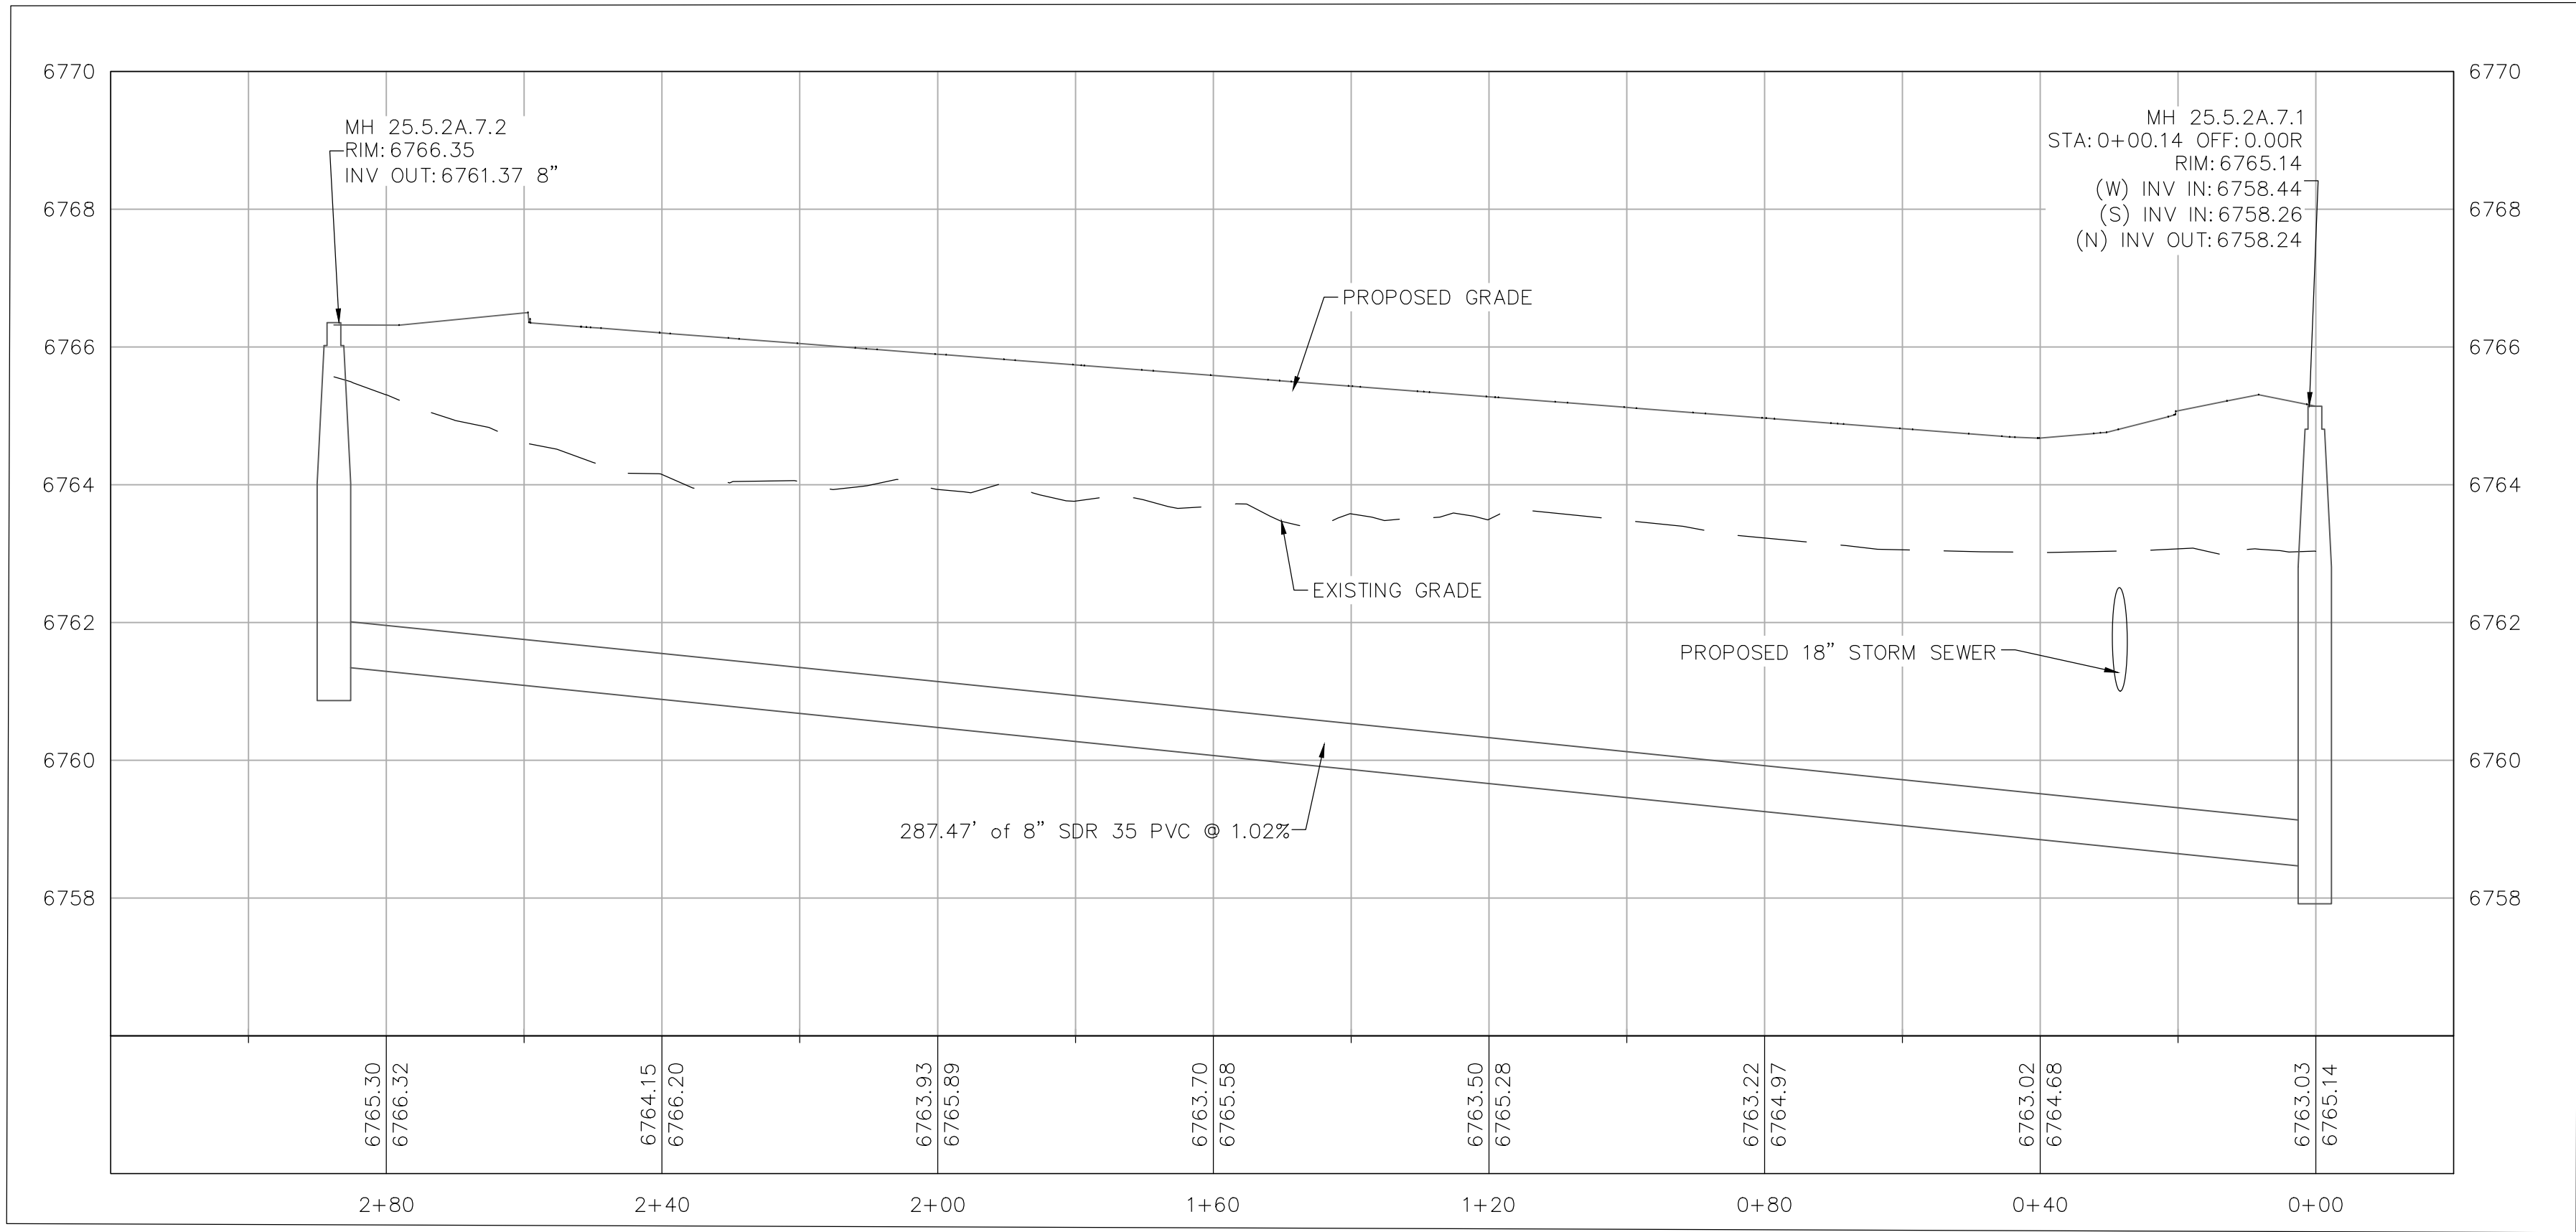

SEWER MAIN VERTICAL PROFILE
HORIZ SCALE: 1"=20'
VERT SCALE: 1"=2'

NOT FOR CONSTRUCTION

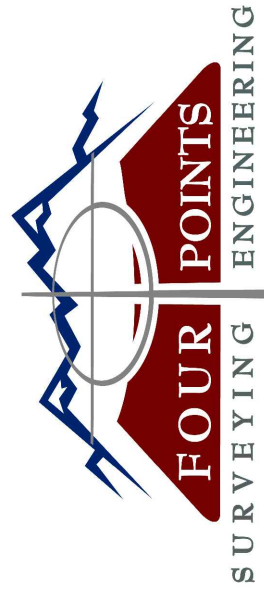


440 S. Lincoln Ave, Suite 4A
P.O. Box 775966
Steamboat Springs, CO 80487
(970)-871-6772
www.fourpointsse.com

No.	DATE	REVISIONS	INT
1	4/19/22	PER 1ST DRT COMMENTS: 4/22 JLW	
2	6/1/24	PER 2nd DRT COMMENTS: 5/25 JLW	

LOT 1 INDIAN MEADOWS
PHASE I DEVELOPMENT PLAN
LOT 1, INDIAN MEADOWS FILING NO. 3
STEAMBOAT SPRINGS, CO 80487

HORIZONTAL SCALE

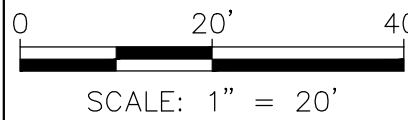

DATE: 11/30/2021
JOB #: 1448-005
DRAWN BY: SDW
DESIGN BY: JLW
REVIEW BY: RL

IF THIS DRAWING IS PRESENTED IN A
FORMAT OTHER THAN 24" X 36", THE
GRAPHIC SCALE SHOULD BE UTILIZED.

UTILITY PLAN

DRAWING:

SHEET NO.

C5