

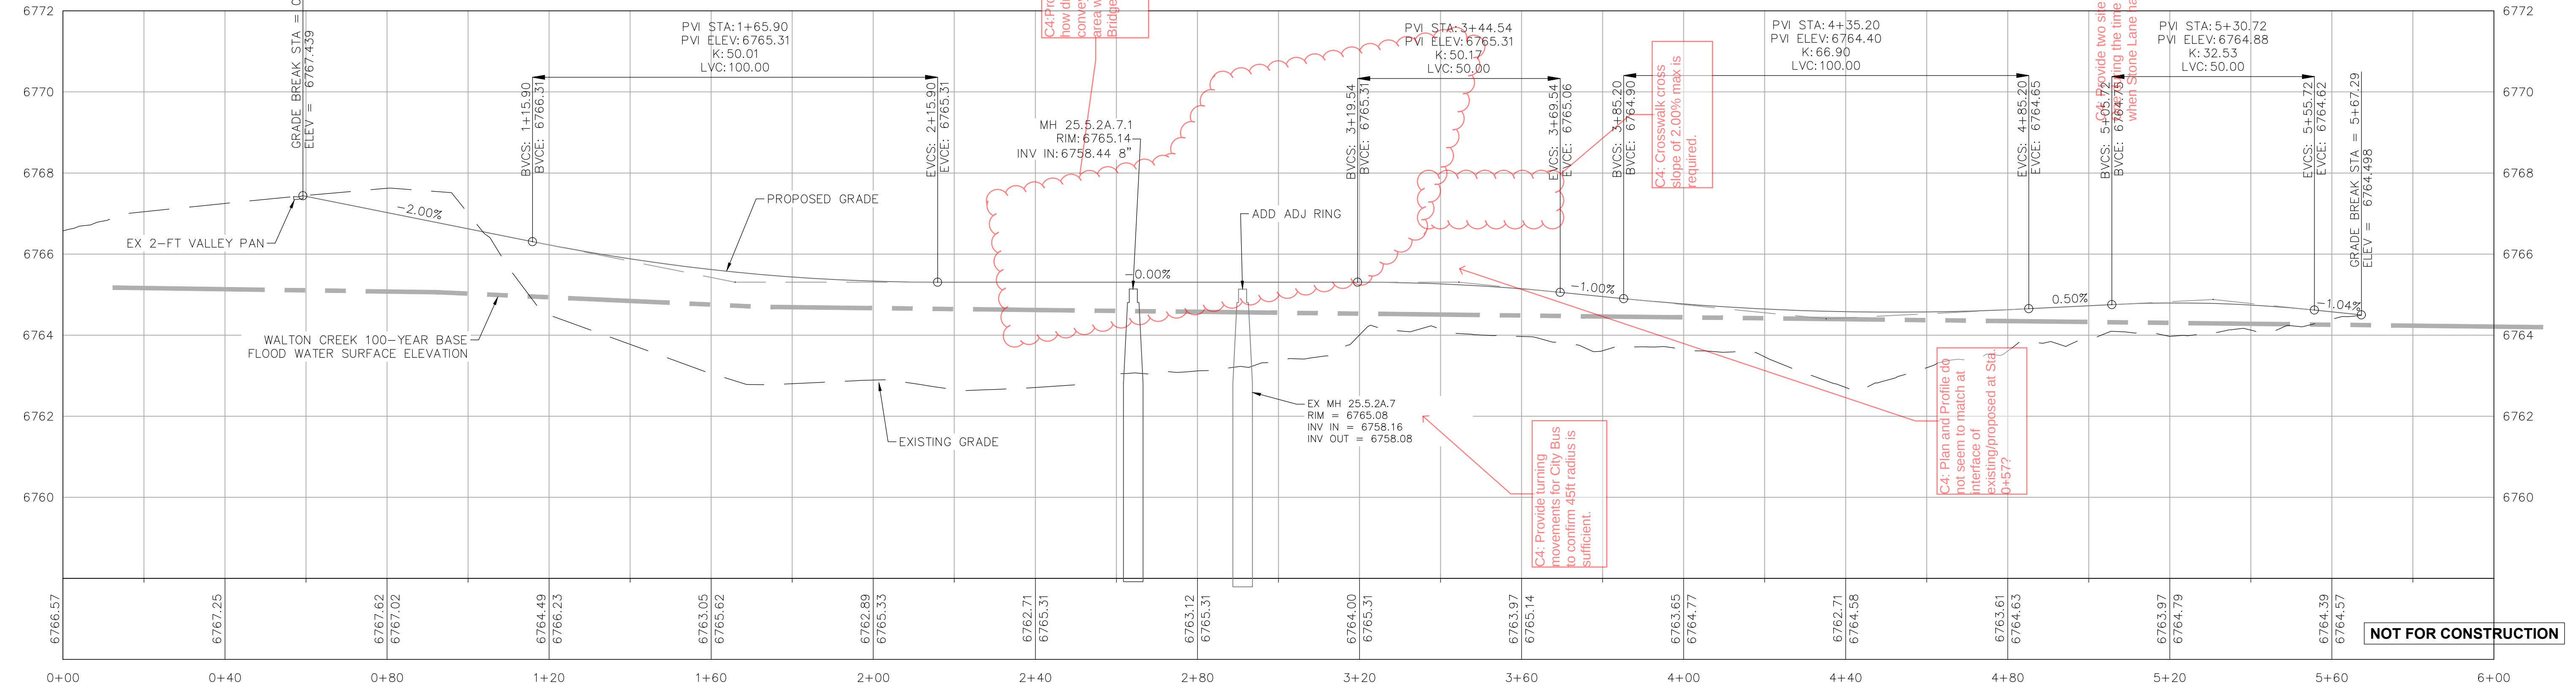


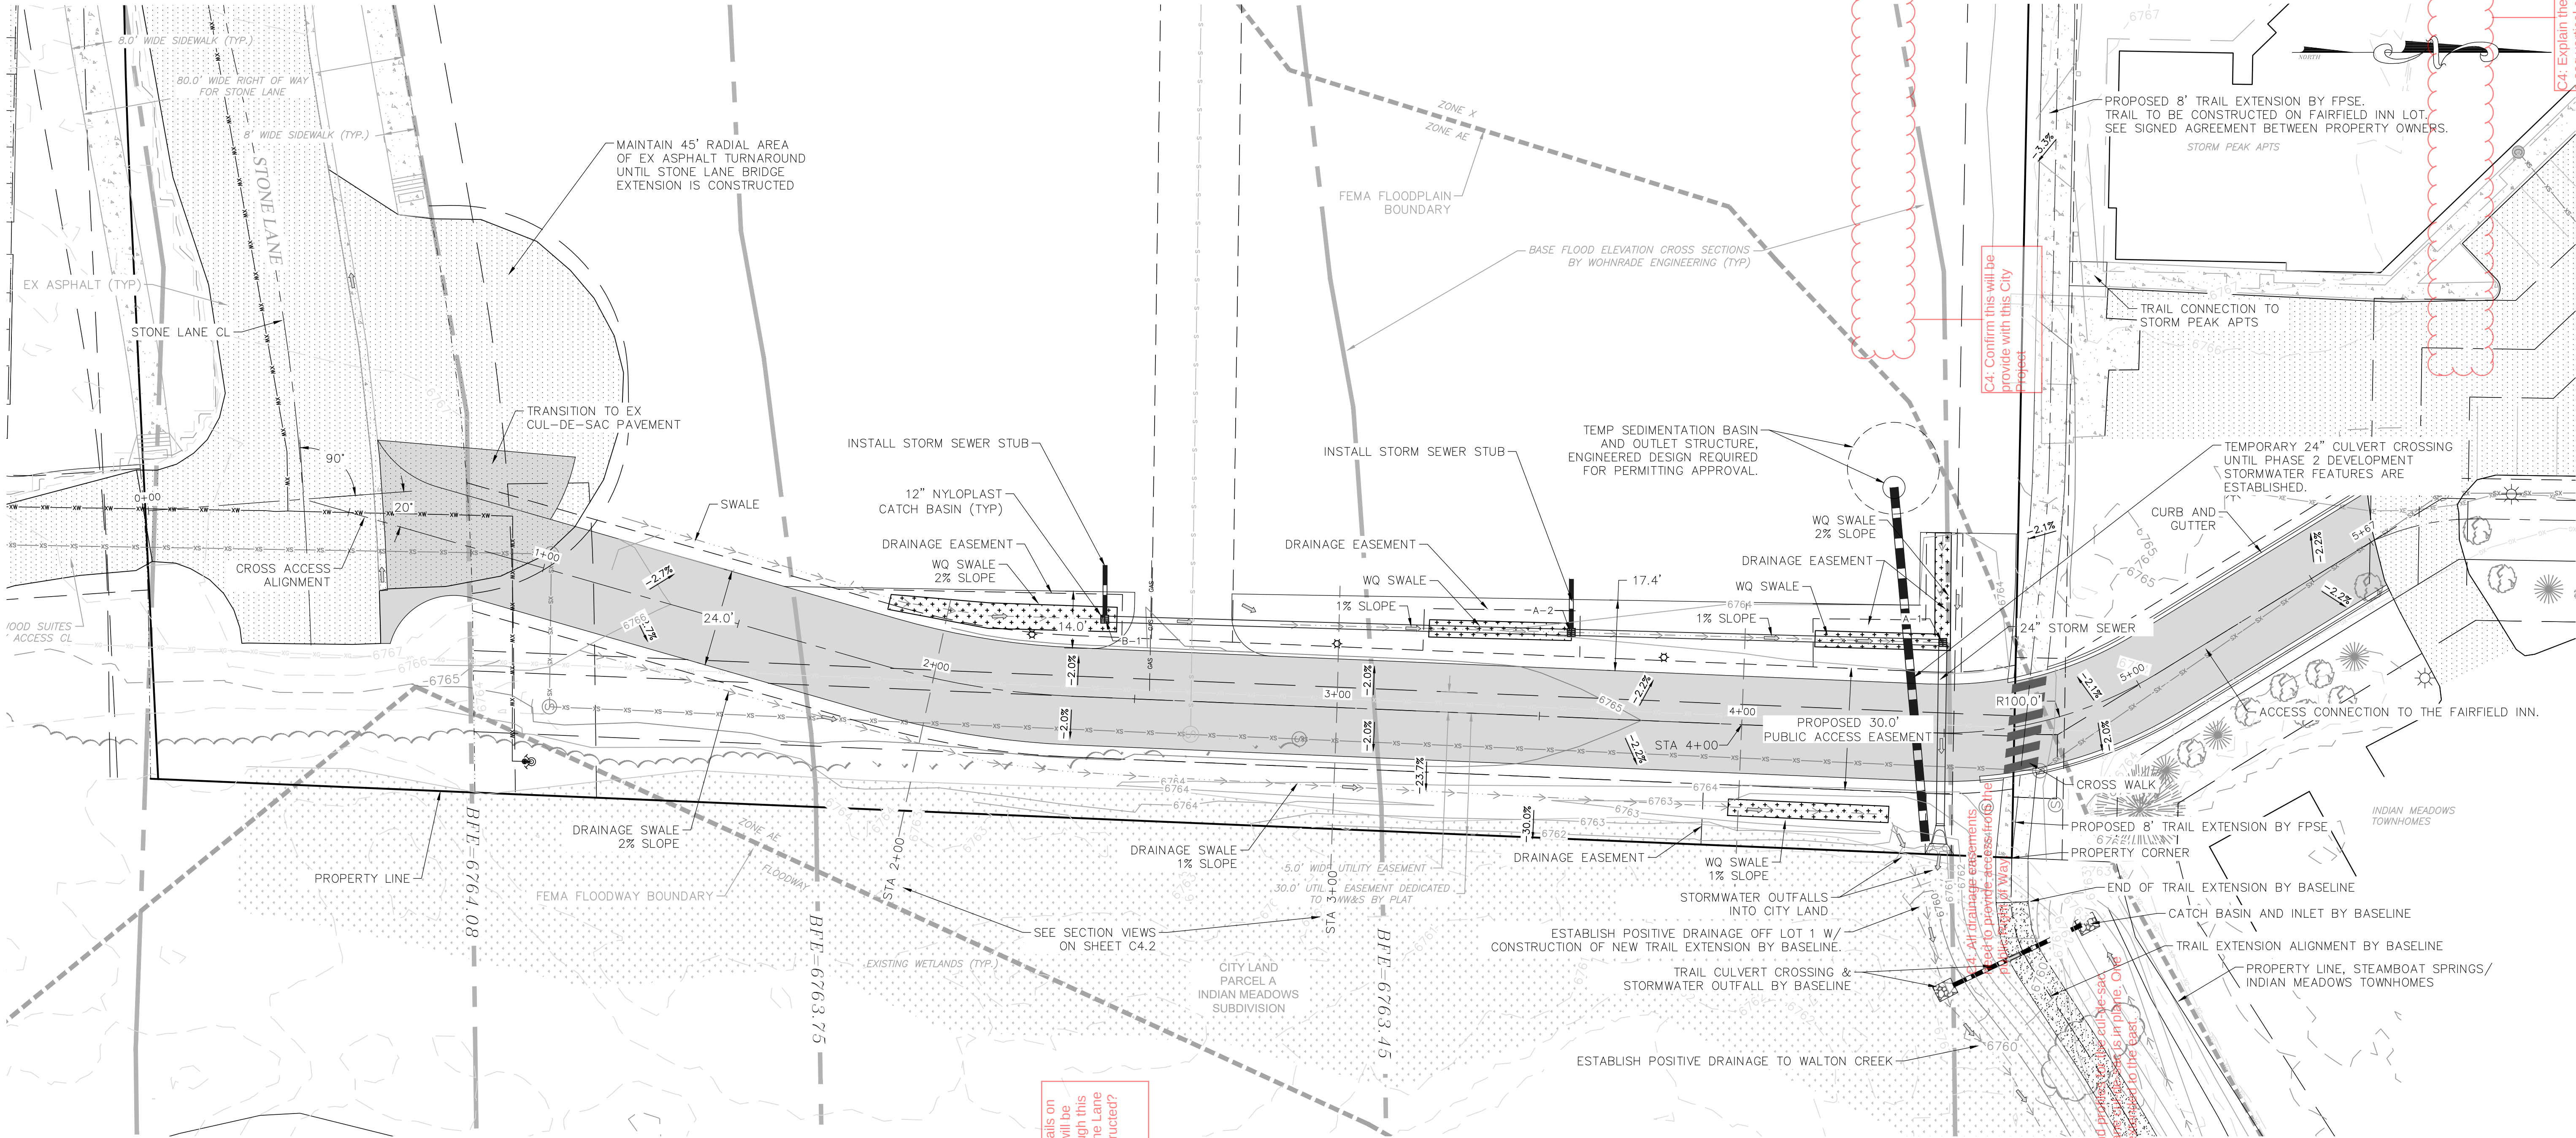

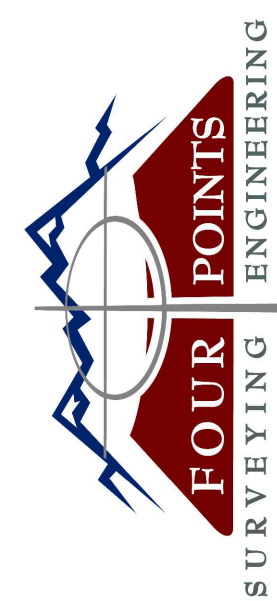

FOUR POINTS
SURVEYING ENGINEERING

440 S. Lincoln Ave, Suite 4A
P.O. Box 775966
Steamboat Springs, CO 80487
(970)-871-6772
www.fourpointssse.com

No.	DATE	REVISIONS	INT
1	4/19/22	PER 1ST DRT COMMENTS: 4/22 JLW	
2	6/1/22	PER 2ND DRT COMMENTS: 5/25 JLW	

**LOT 1 INDIAN MEADOWS
PHASE I DEVELOPMENT PLAN**

**LOT 1, INDIAN MEADOWS FILING NO. 3
STEAMBOAT SPRINGS, CO 80487**

HORIZONTAL SCALE

0 20' 40'

SCALE: 1" = 20'

CONTOUR INTERVAL = 1 FT

DATE: 11/30/2021
JOB #: 1448-005
DRAWN BY: SDW
DESIGN BY: JLW
REVIEW BY: RL

DRAWING:

**GRADING &
DRAINAGE PLAN**

SHEET NO.

C4.1