



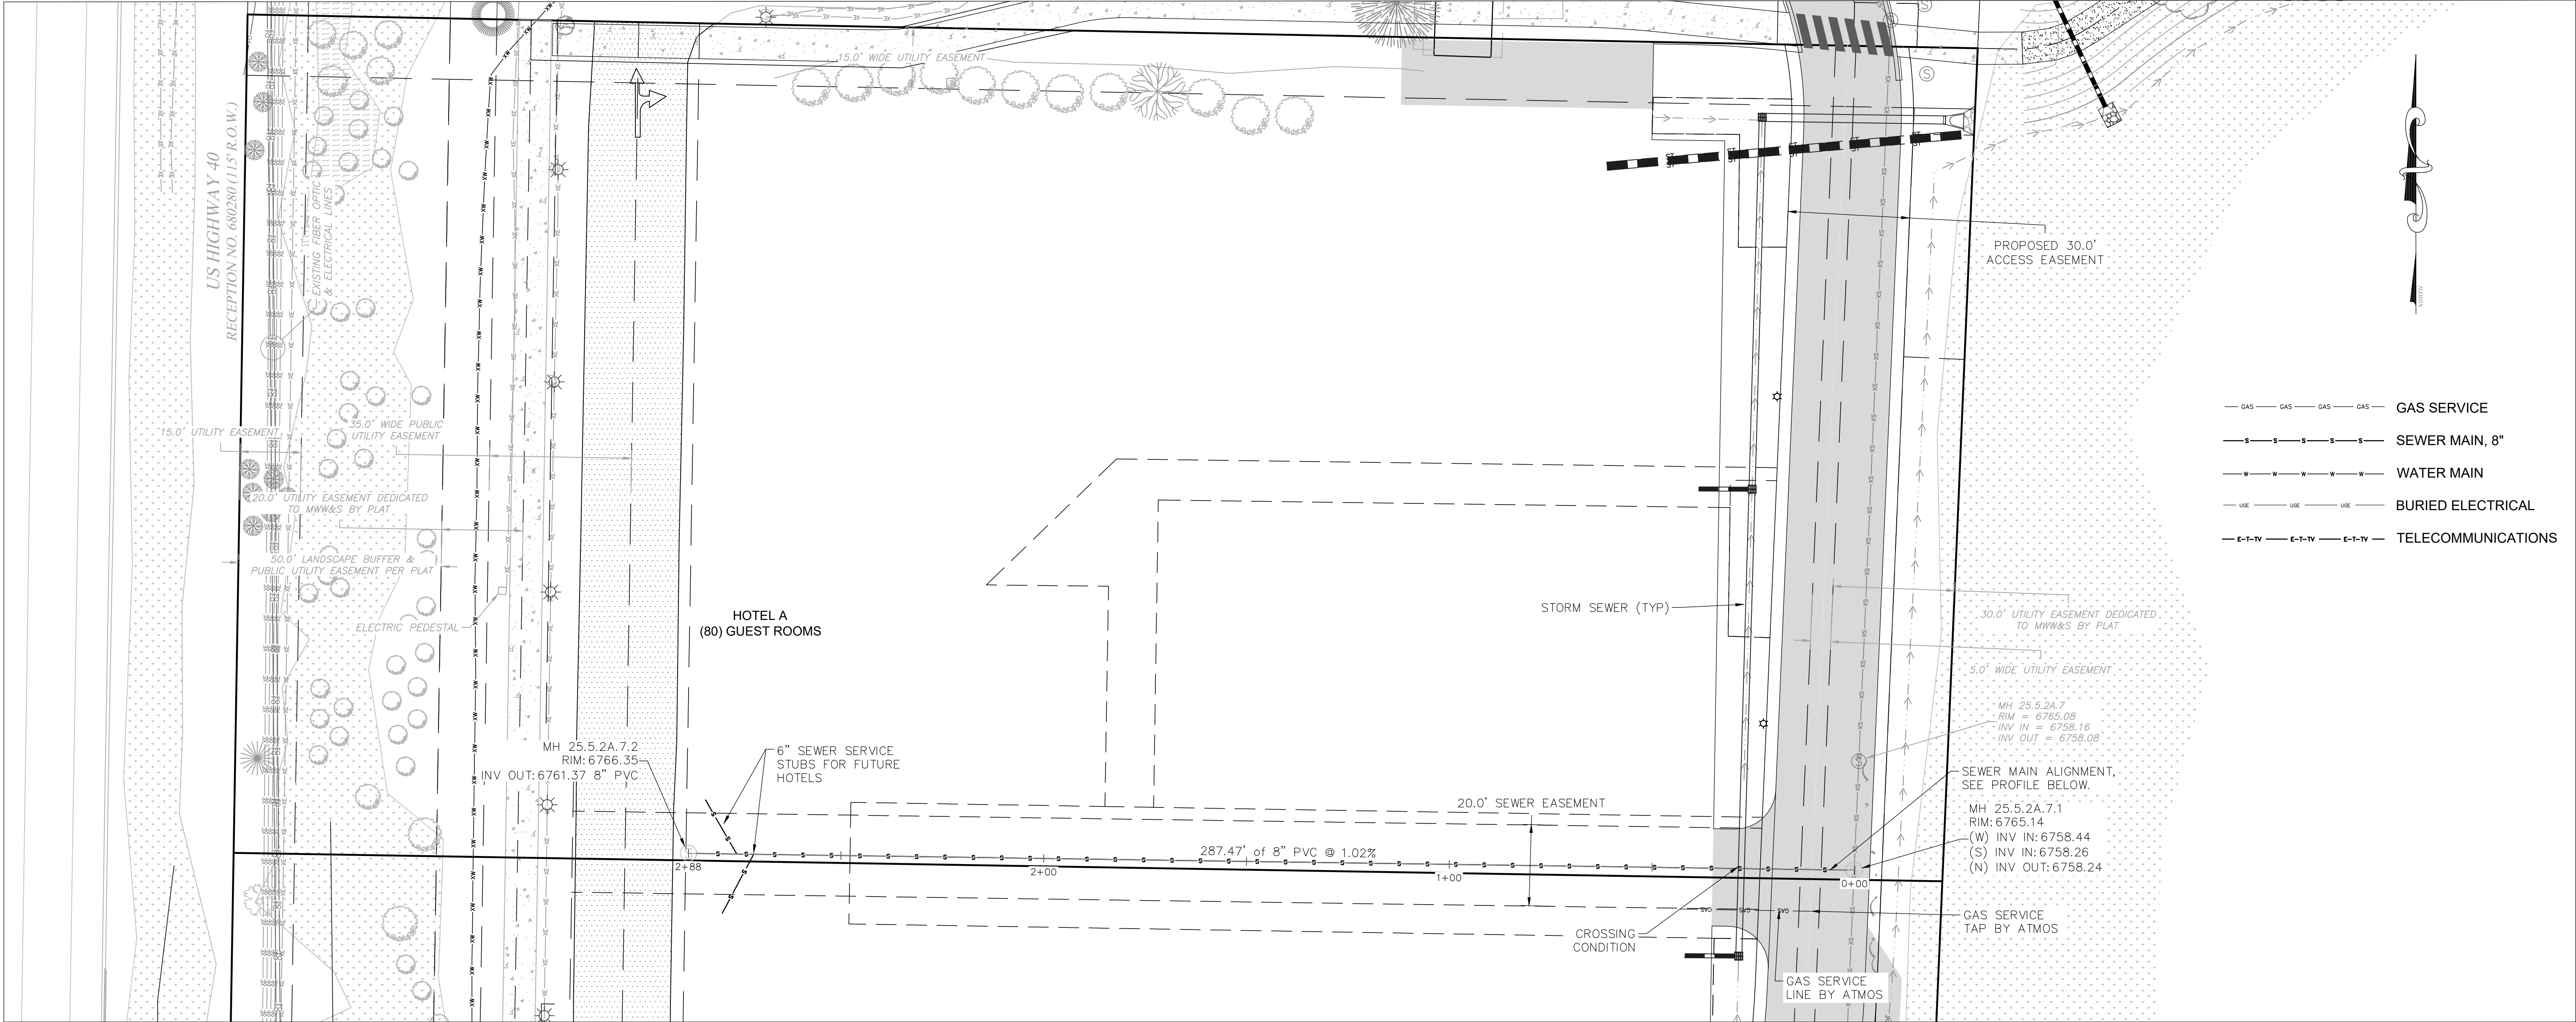

UTILITY PLAN
SCALE: 1"=20'

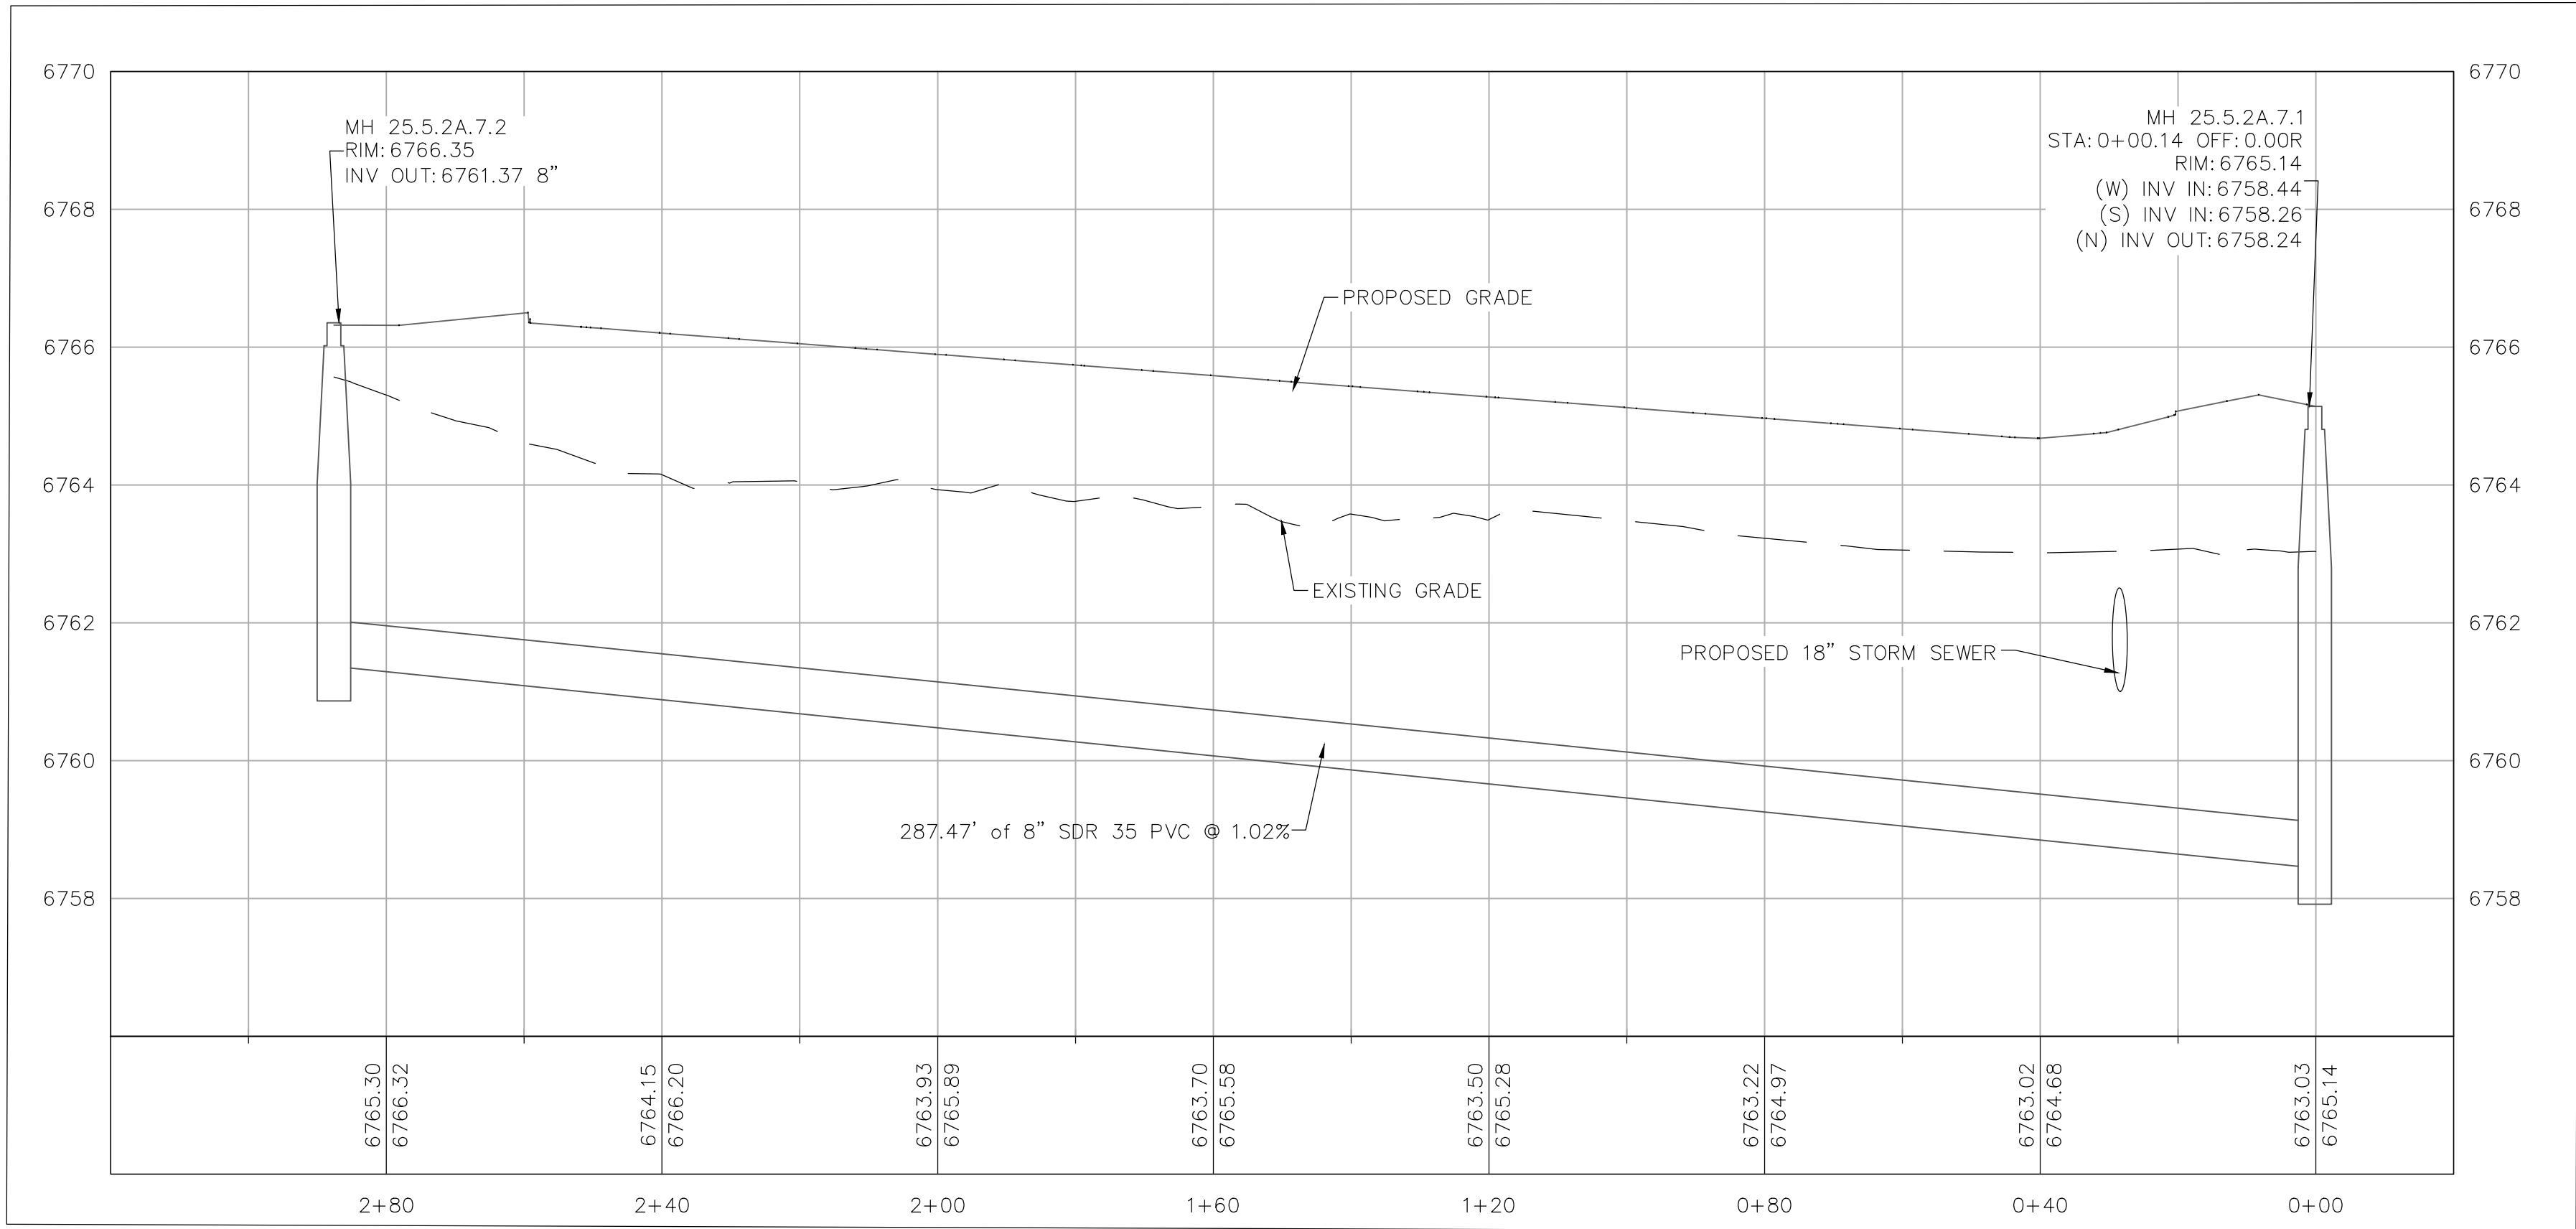

SEWER MAIN VERTICAL PROFILE
HORIZ SCALE: 1"=20'
VERT SCALE: 1"=2'

NOT FOR CONSTRUCTION

440 S. Lincoln Ave, Suite 4A
P.O. Box 775966
Steamboat Springs, CO 80487
(970)-871-6772
www.fourpointse.com

No.	DATE	REVISIONS	INT

LOT 1 & LOT 2 INDIAN MEADOWS FILING NO. 4
FINAL PLAT MINOR SUBDIVISION

LOT 1, INDIAN MEADOWS FILING NO. 3
STEAMBOAT SPRINGS, CO 80487

HORIZONTAL SCALE

0 20' 40'

SCALE: 1" = 20'

DATE: 6/3/2022
JOB #: 1448-005
DRAWN BY: JLW
DESIGN BY: JLW
REVIEW BY:
IF THIS DRAWING IS PRESENTED IN A FORMAT OTHER THAN 24" X 36", THE GRAPHIC SCALE SHOULD BE UTILIZED.

DRAWING:

UTILITY PLAN

SHEET NO.

C5