




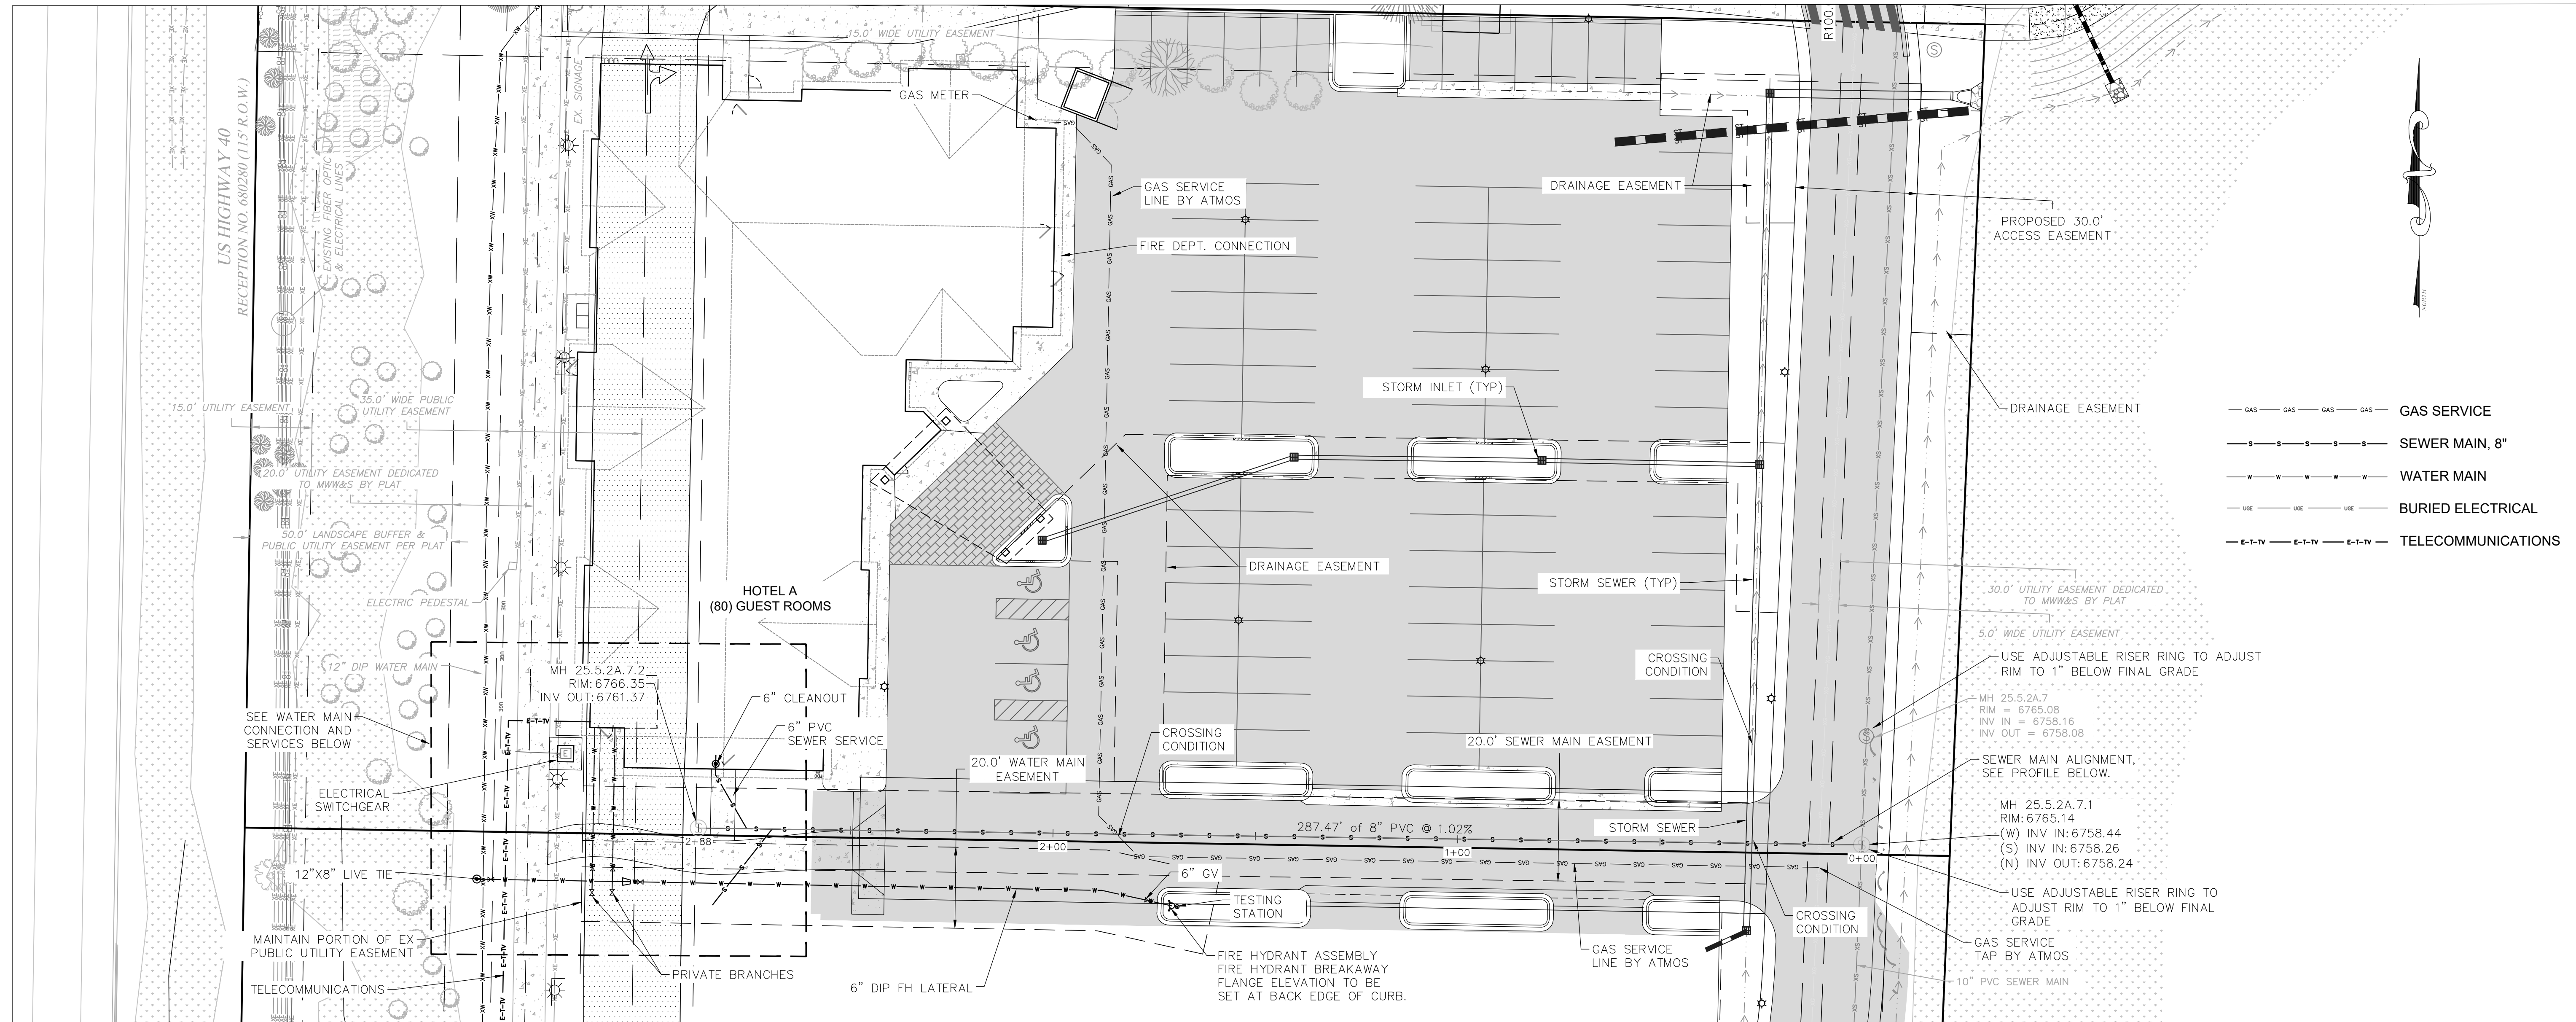

UTILITY PLAN
SCALE: 1"=20'

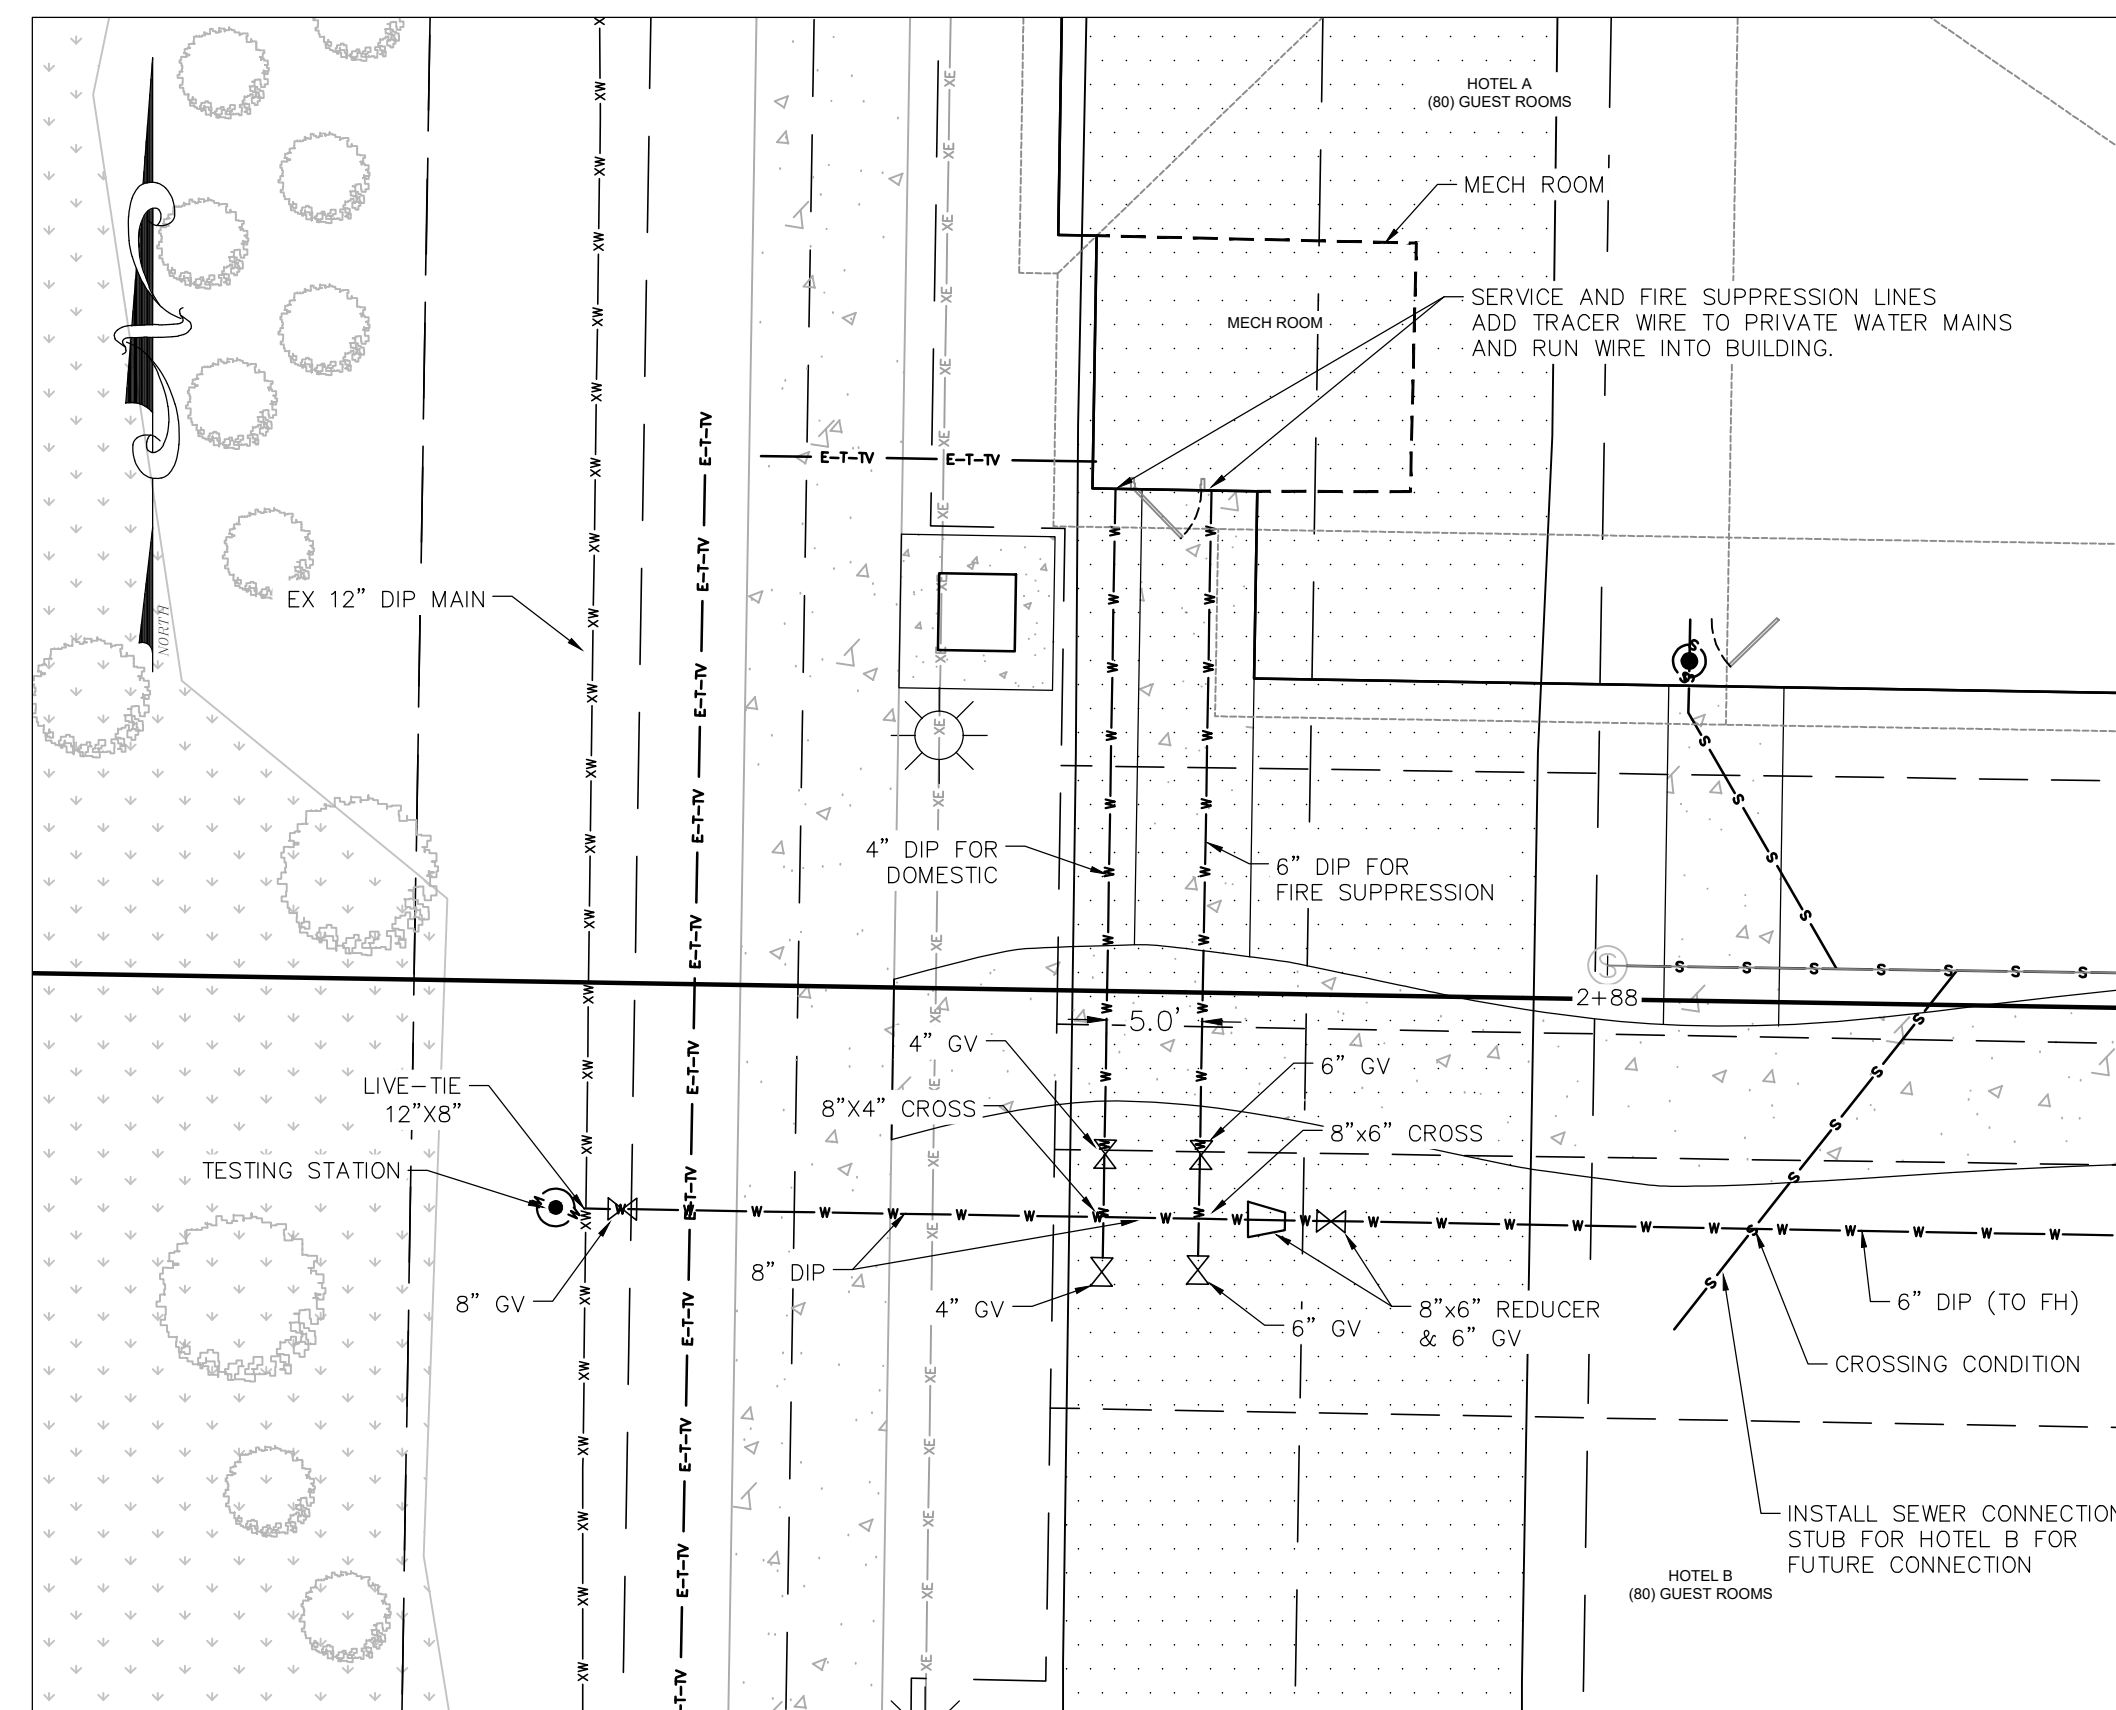


WATER MAIN CONNECTIONS – SERVICE AND FIRE SUPPRESSION
SCALE: 1"=10'

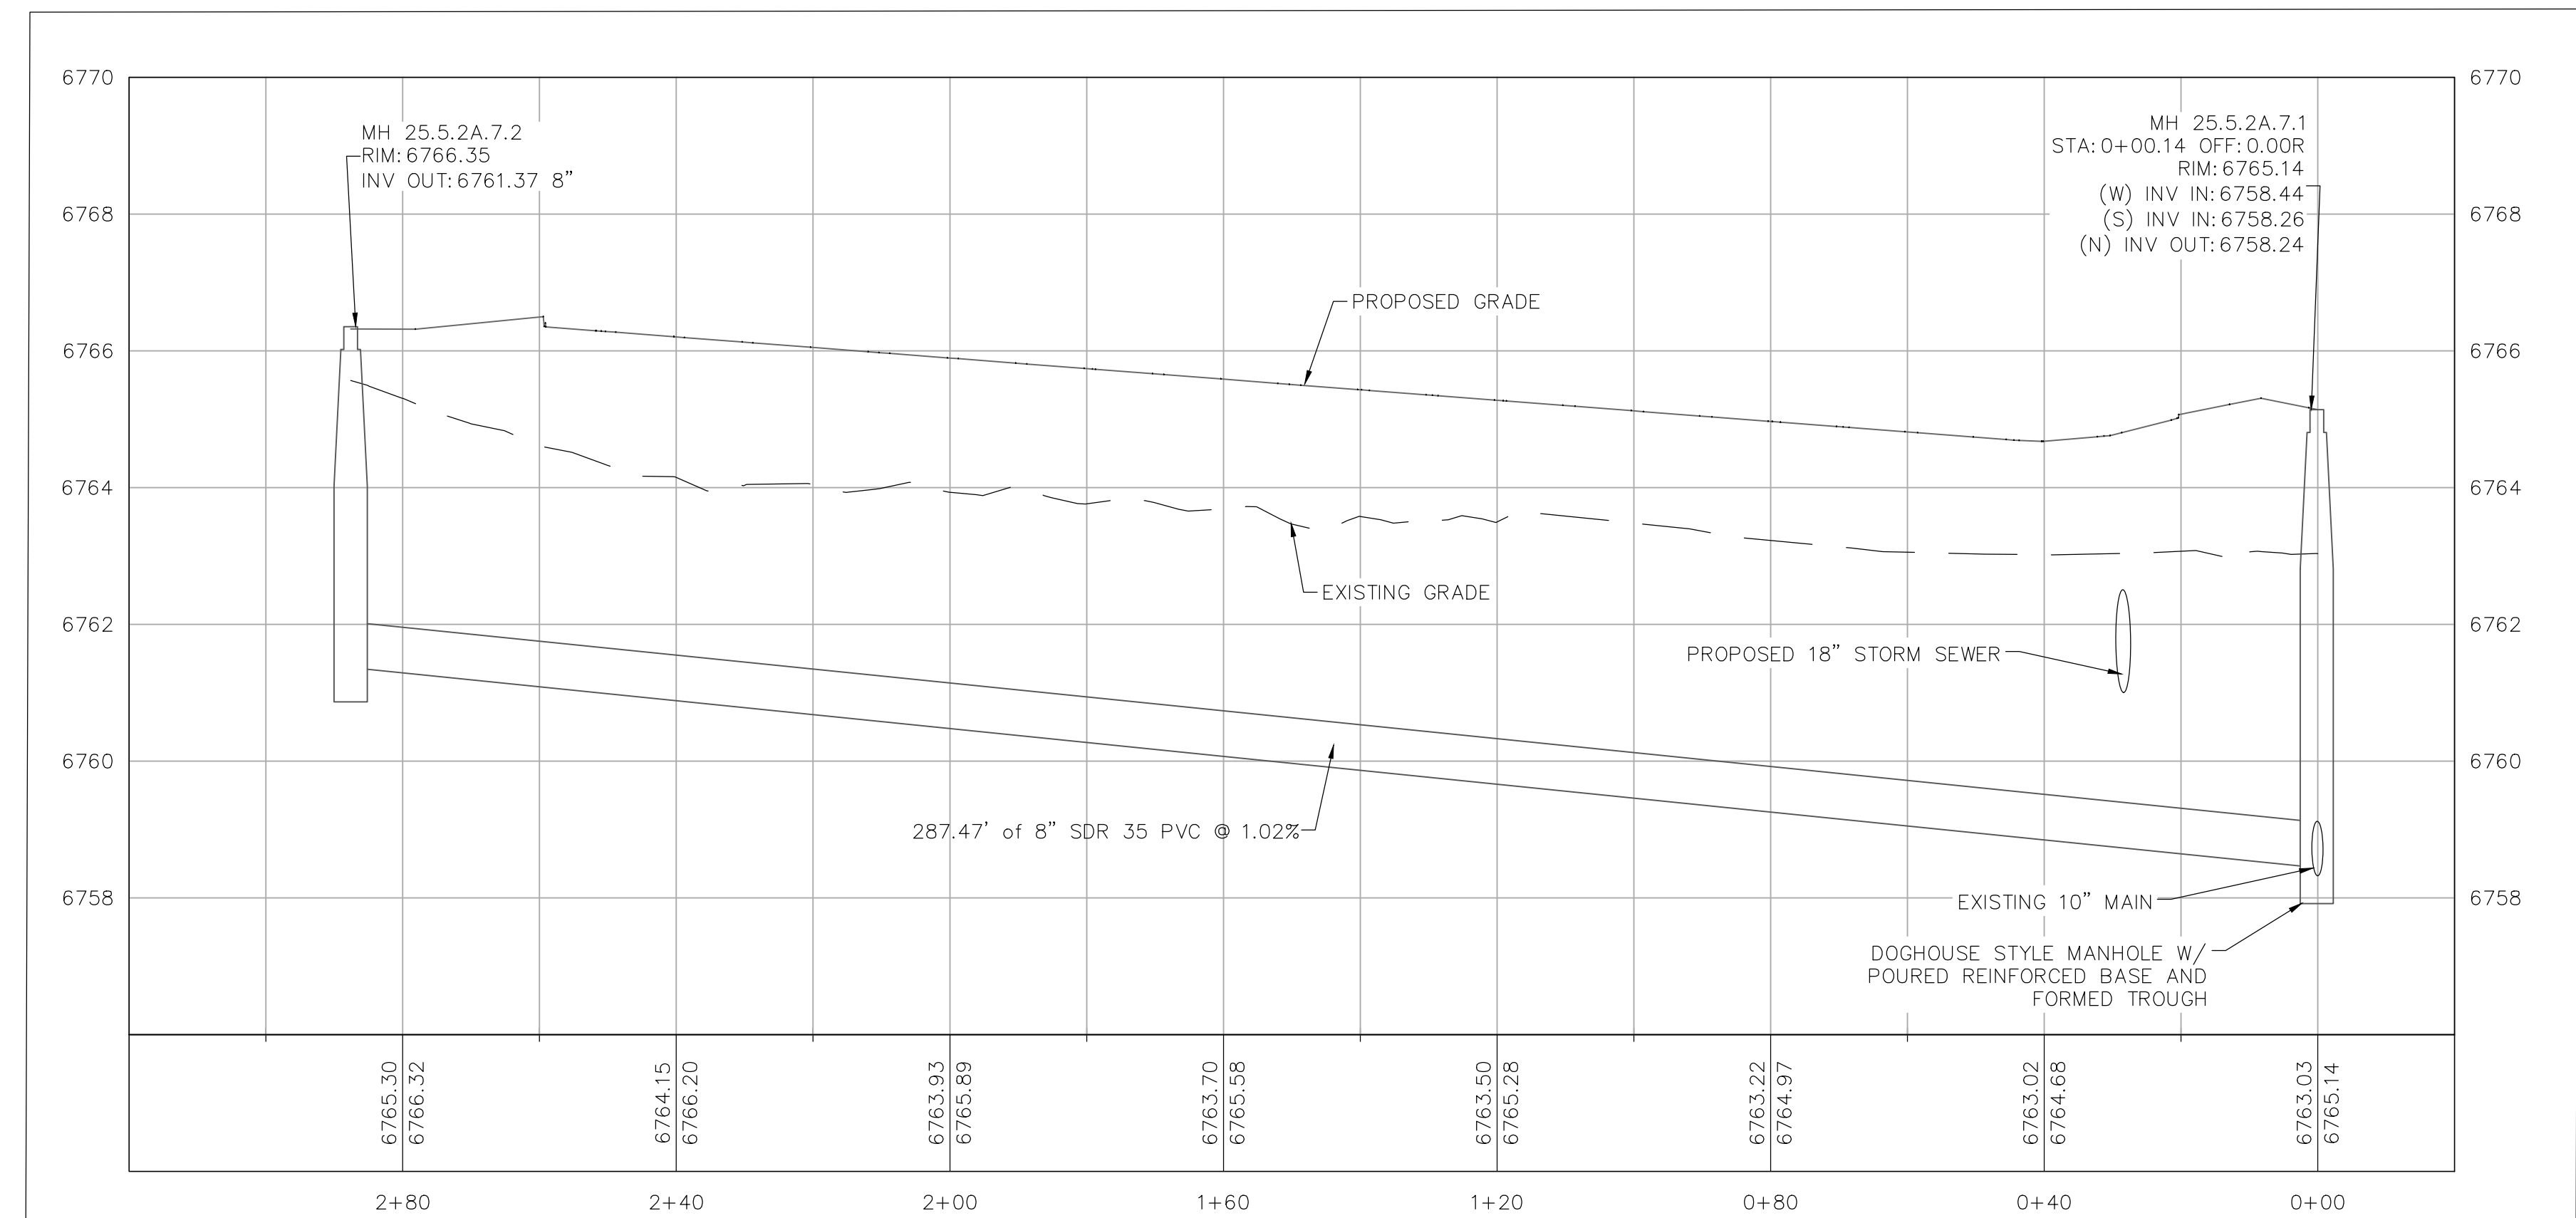

SEWER MAIN VERTICAL PROFILE
HORIZ SCALE: 1"=20'
VERT SCALE: 1"=2'

NOT FOR CONSTRUCTION

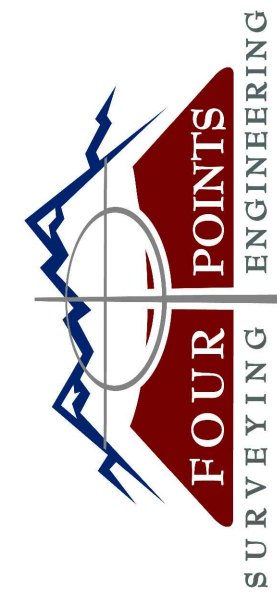


**440 S. Lincoln Ave, Suite 4A
P.O. Box 775966
Steamboat Springs, CO 80487
(970)-871-6772
www.fourpointsse.com**

[illegible]

LOT 1 INDIAN MEADOWS
PHASE II DEVELOPMENT PLAN
LOT 1, INDIAN MEADOWS FILING NO. 3
STEAMBOAT SPRINGS, CO 80487

HORIZONTAL SCALE

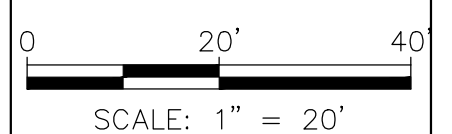

DATE: 4/14/2022
JOB #: 1448-005
DRAWN BY: SDW
DESIGN BY: JLW
REVIEW BY: RL
IF THIS DRAWING IS PRESENTED IN A FORMAT OTHER THAN 24" X 36", THE GRAPHIC SCALE SHOULD BE UTILIZED.

IF THIS DRAWING IS PRESENTED IN A
FORMAT OTHER THAN 24" X 36", THE
GRAPHIC SCALE SHOULD BE UTILIZED.

DRAWING:

SHEET NO.

UTILITY PLAN

C5