


INT	NO	DATE	REVISIONS
	1	8/29/2022	DIRT REVIEW & RESPONSE
	2	10/3/2022	DIRT REVIEW & RESPONSE

**RICHEY CONSTRUCTION  
LIVE/WORK  
1716 COPPER RIDGE SPUR  
STEAMBOAT SPRINGS, CO 80487**

**Horizontal Scale**

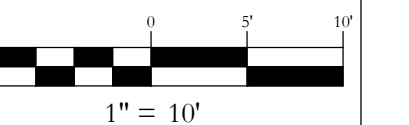

Contour Interval = 2 ft




DATE: 6-21-2022  
JOB #: 1647-007  
DRAWN BY: MDM  
DESIGN BY: MDM  
REVIEW BY: FPSE

IF THIS DRAWING IS PRESENTED IN A  
FORMAT OTHER THAN A4 X 36", THE  
GRAPHIC SCALE SHOULD BE UTILIZED.




**DRAWING:  
GRADING, DRAINAGE  
& UTILITY PLANS  
WITH DETAILS**

SHEET #

**C4**

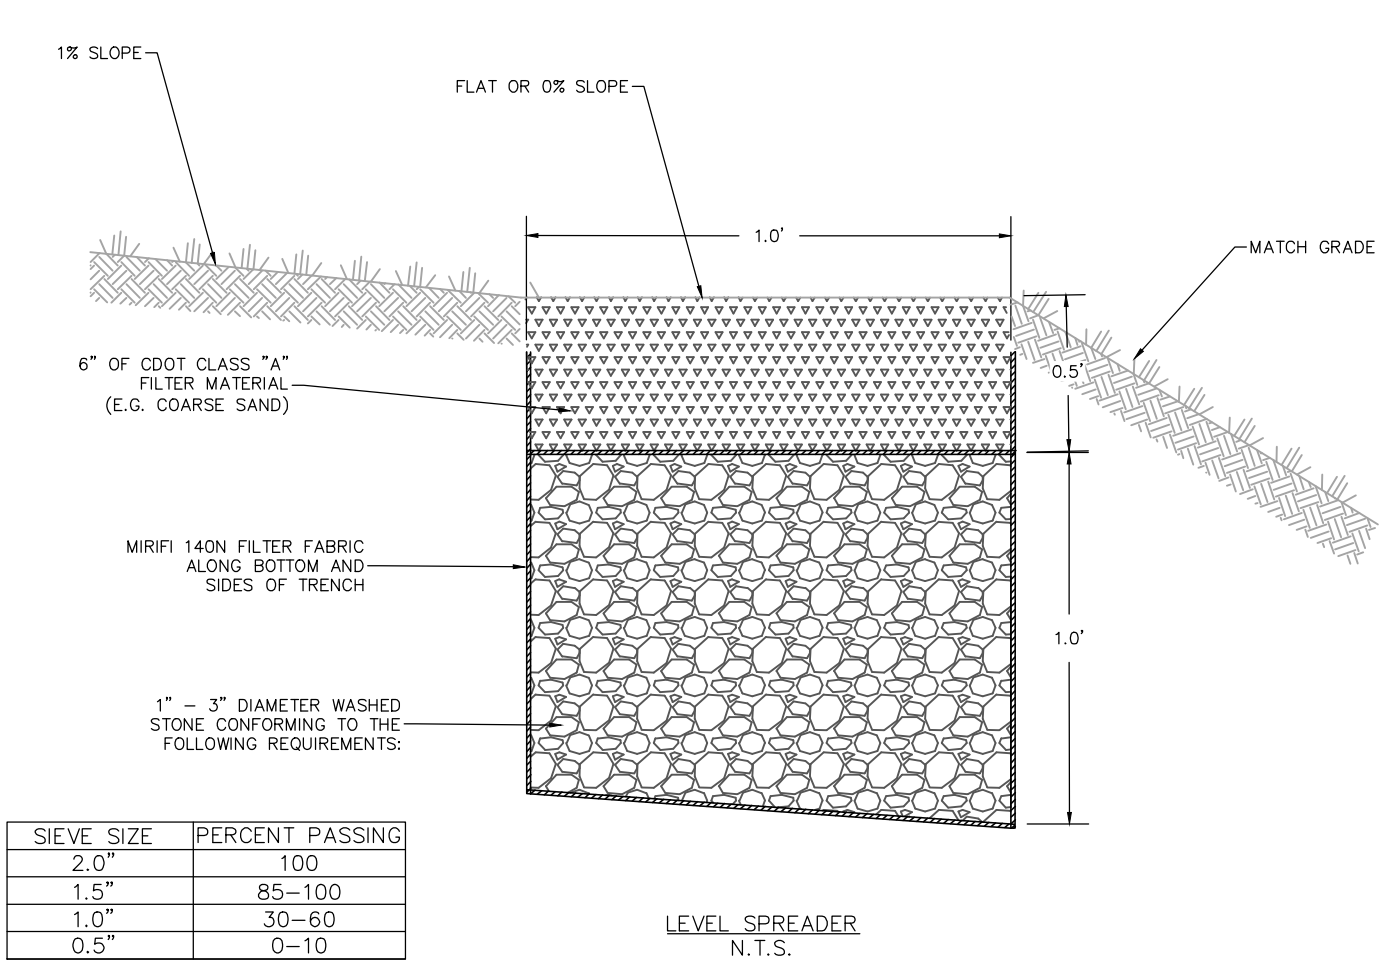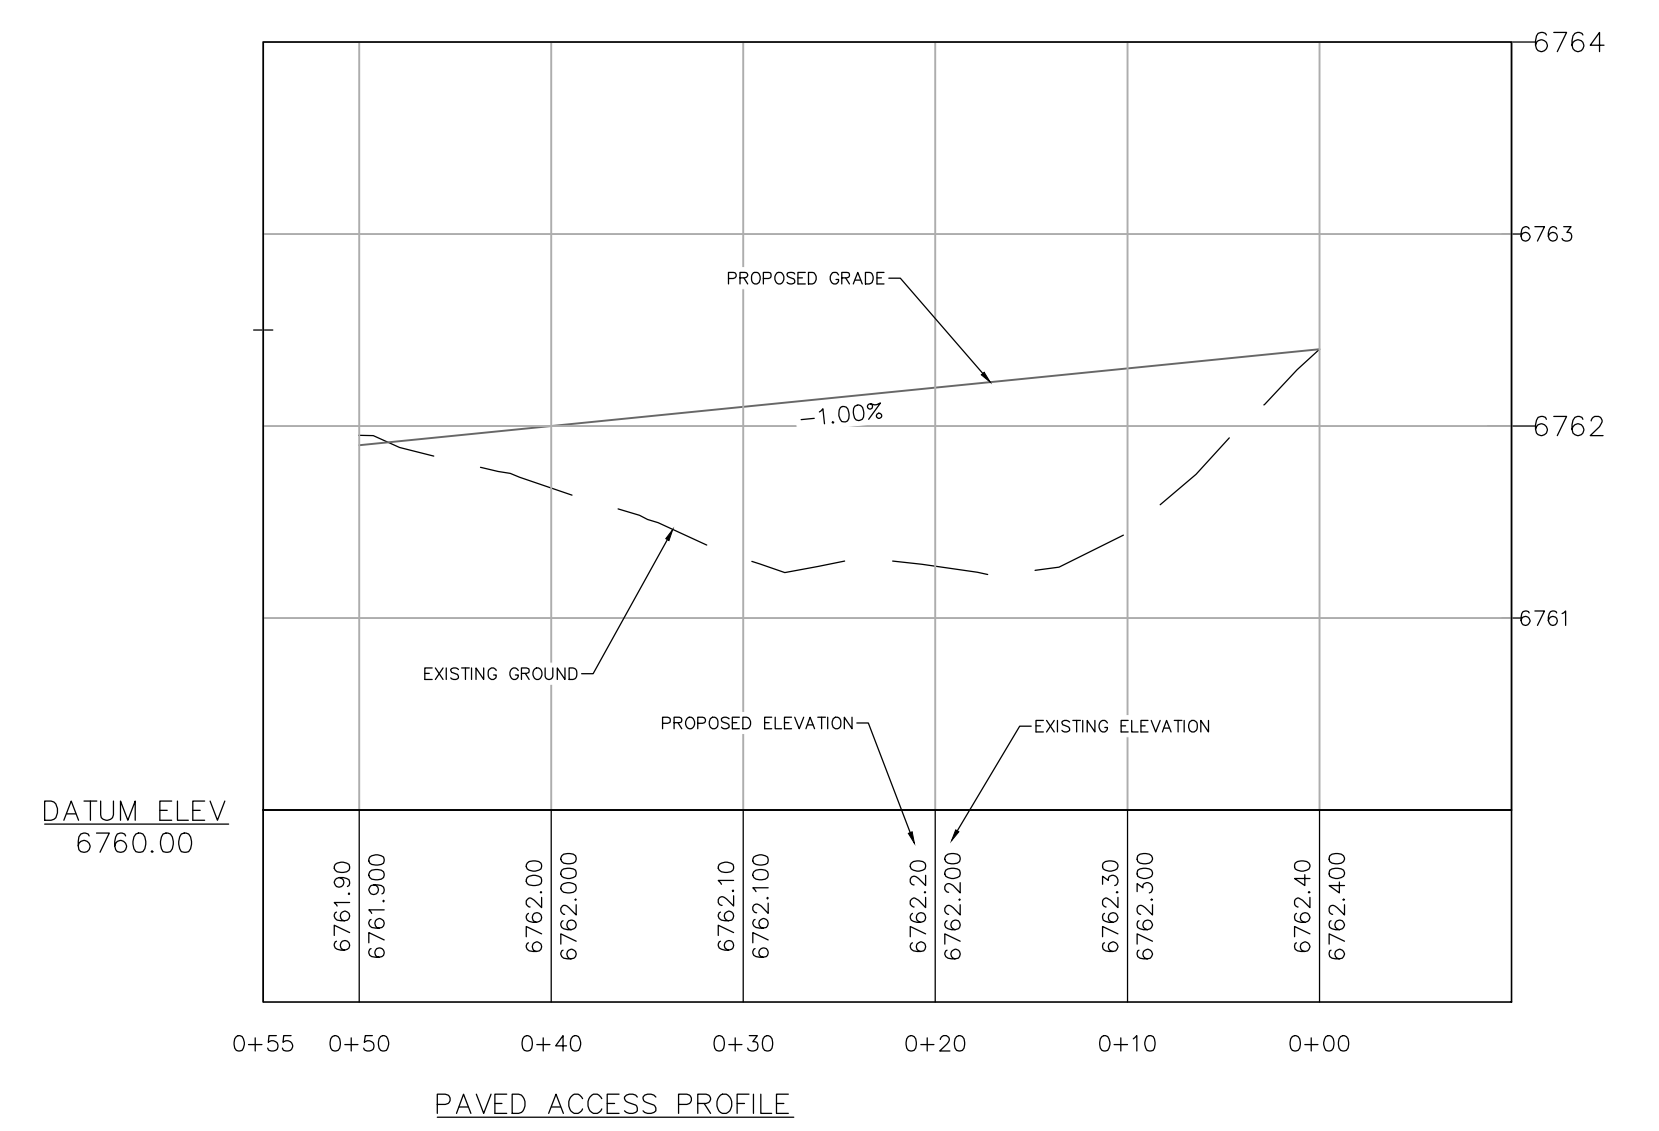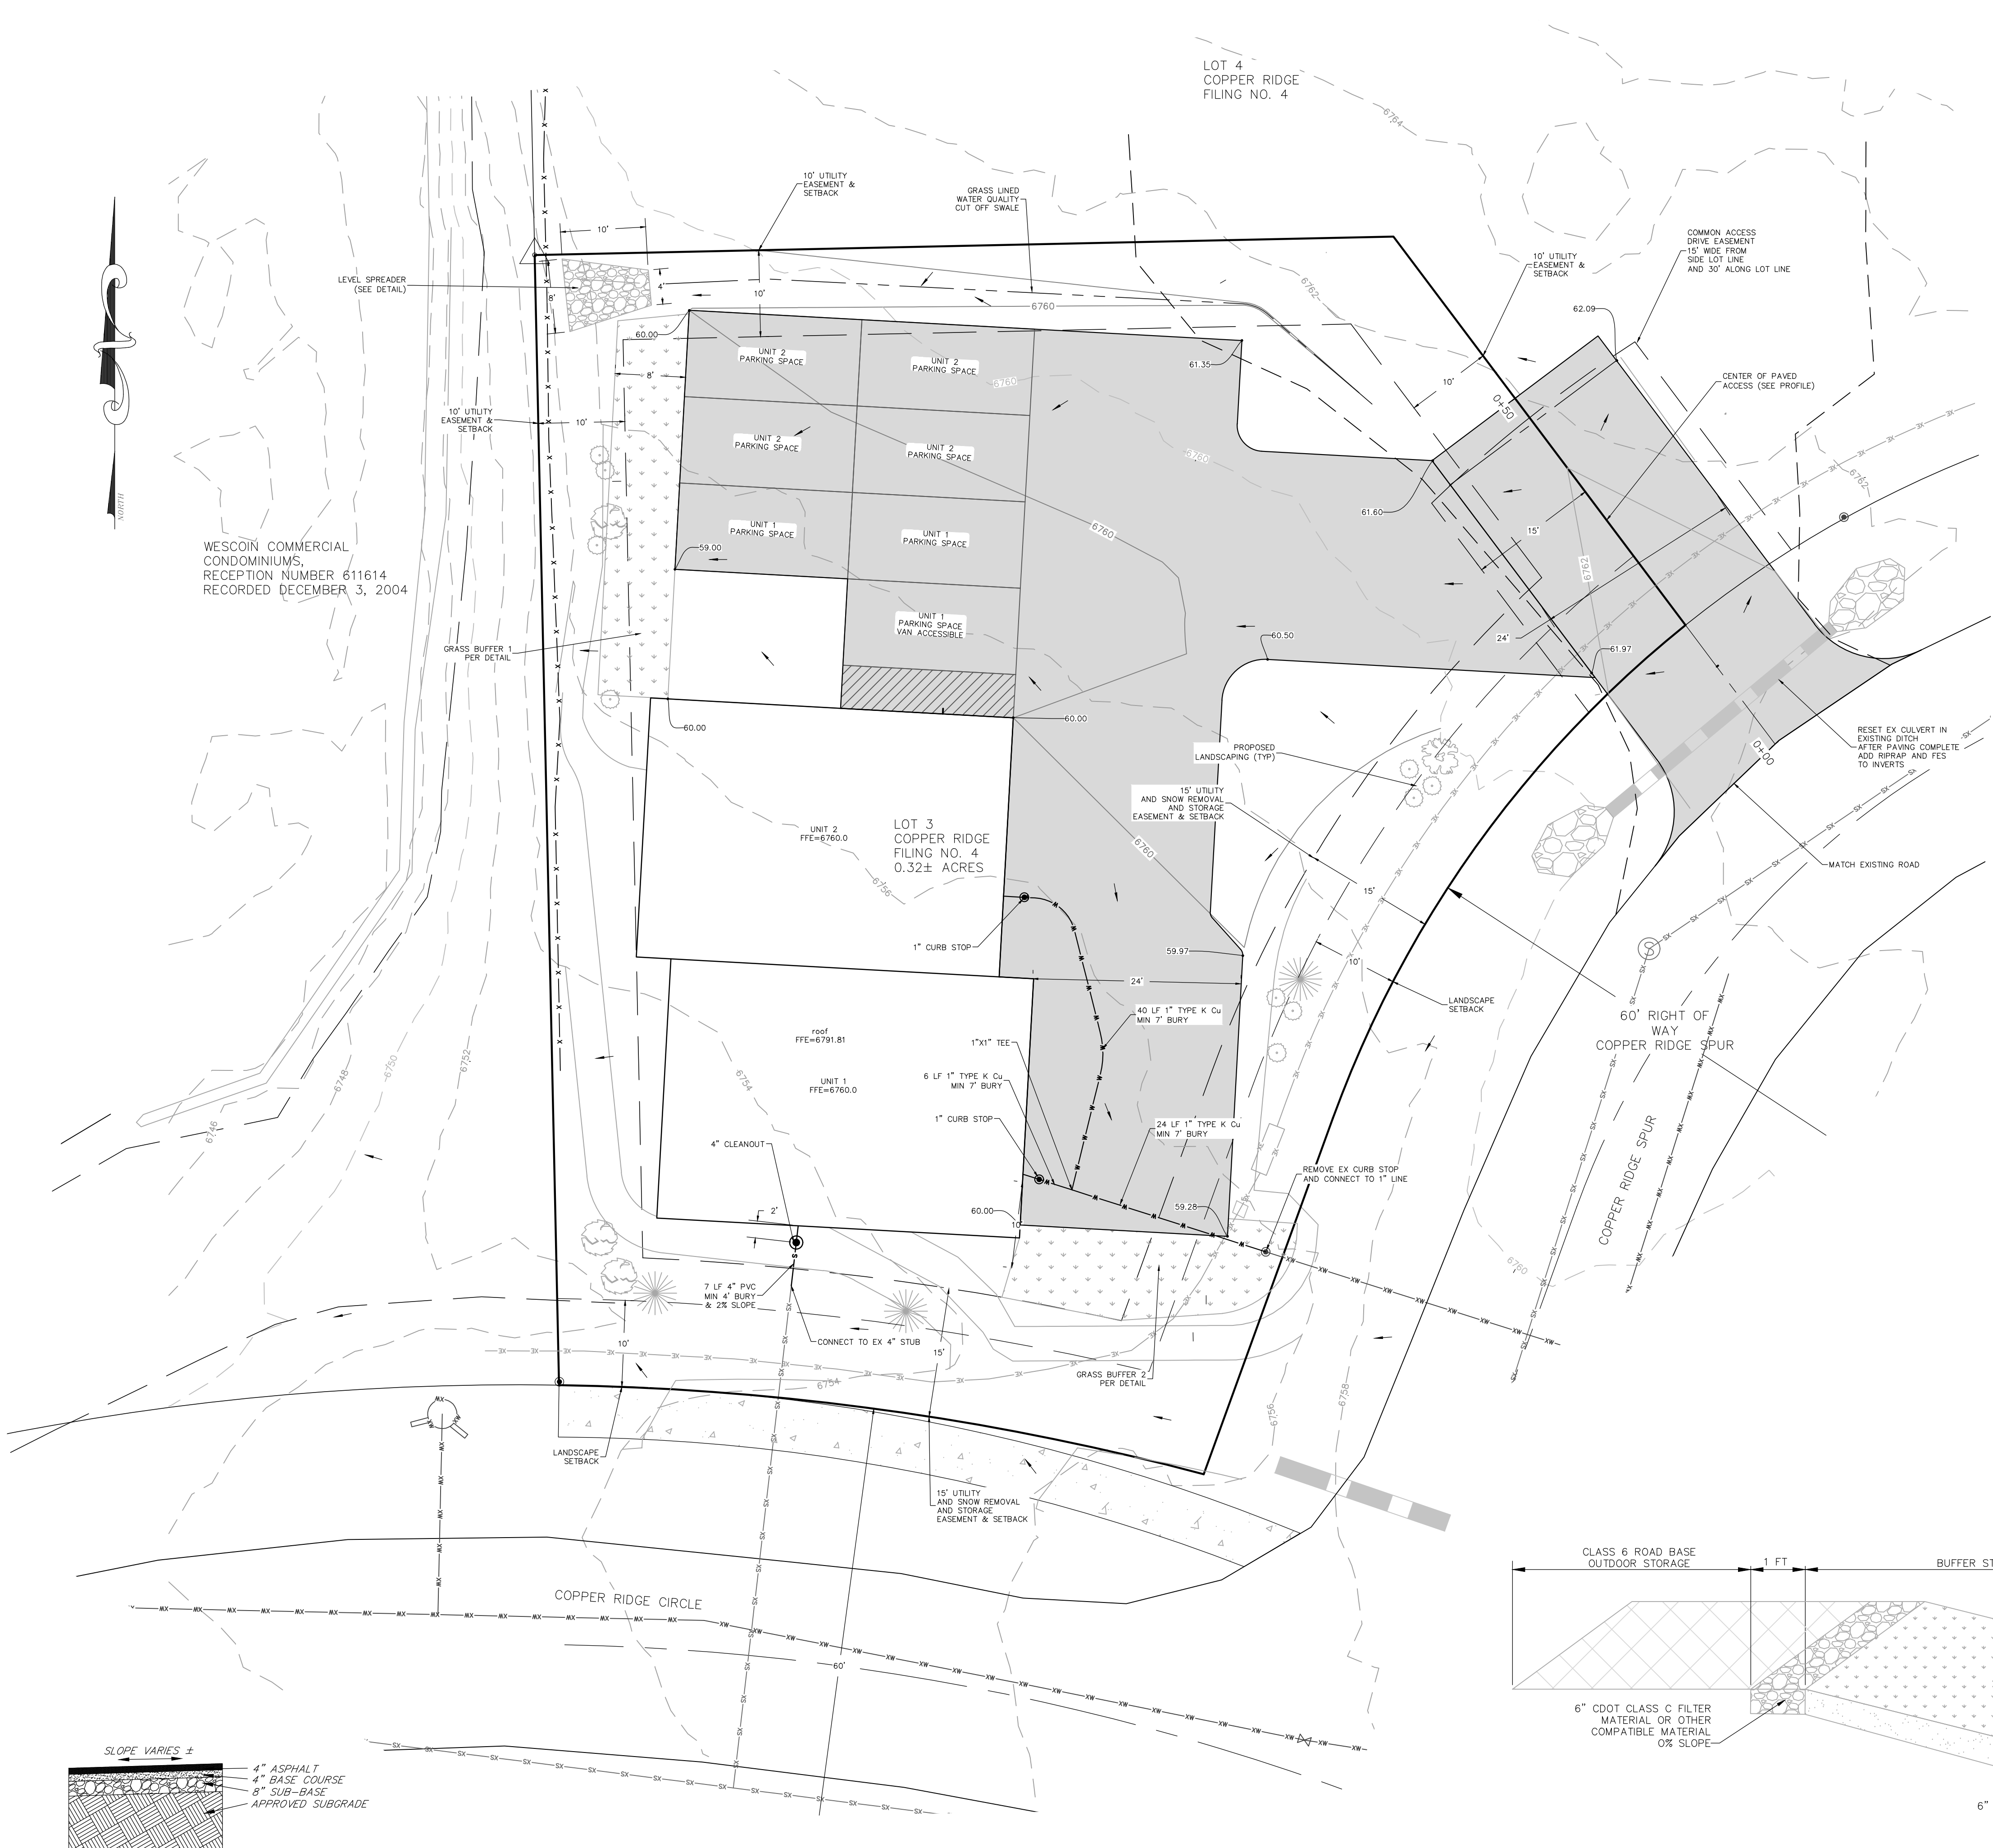

SIEVE SIZE	PERCENT PASSING
2.0"	100
1.5"	85-100
1.0"	30-60
0.5"	0-10

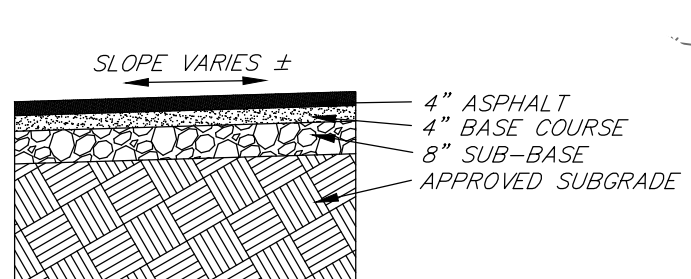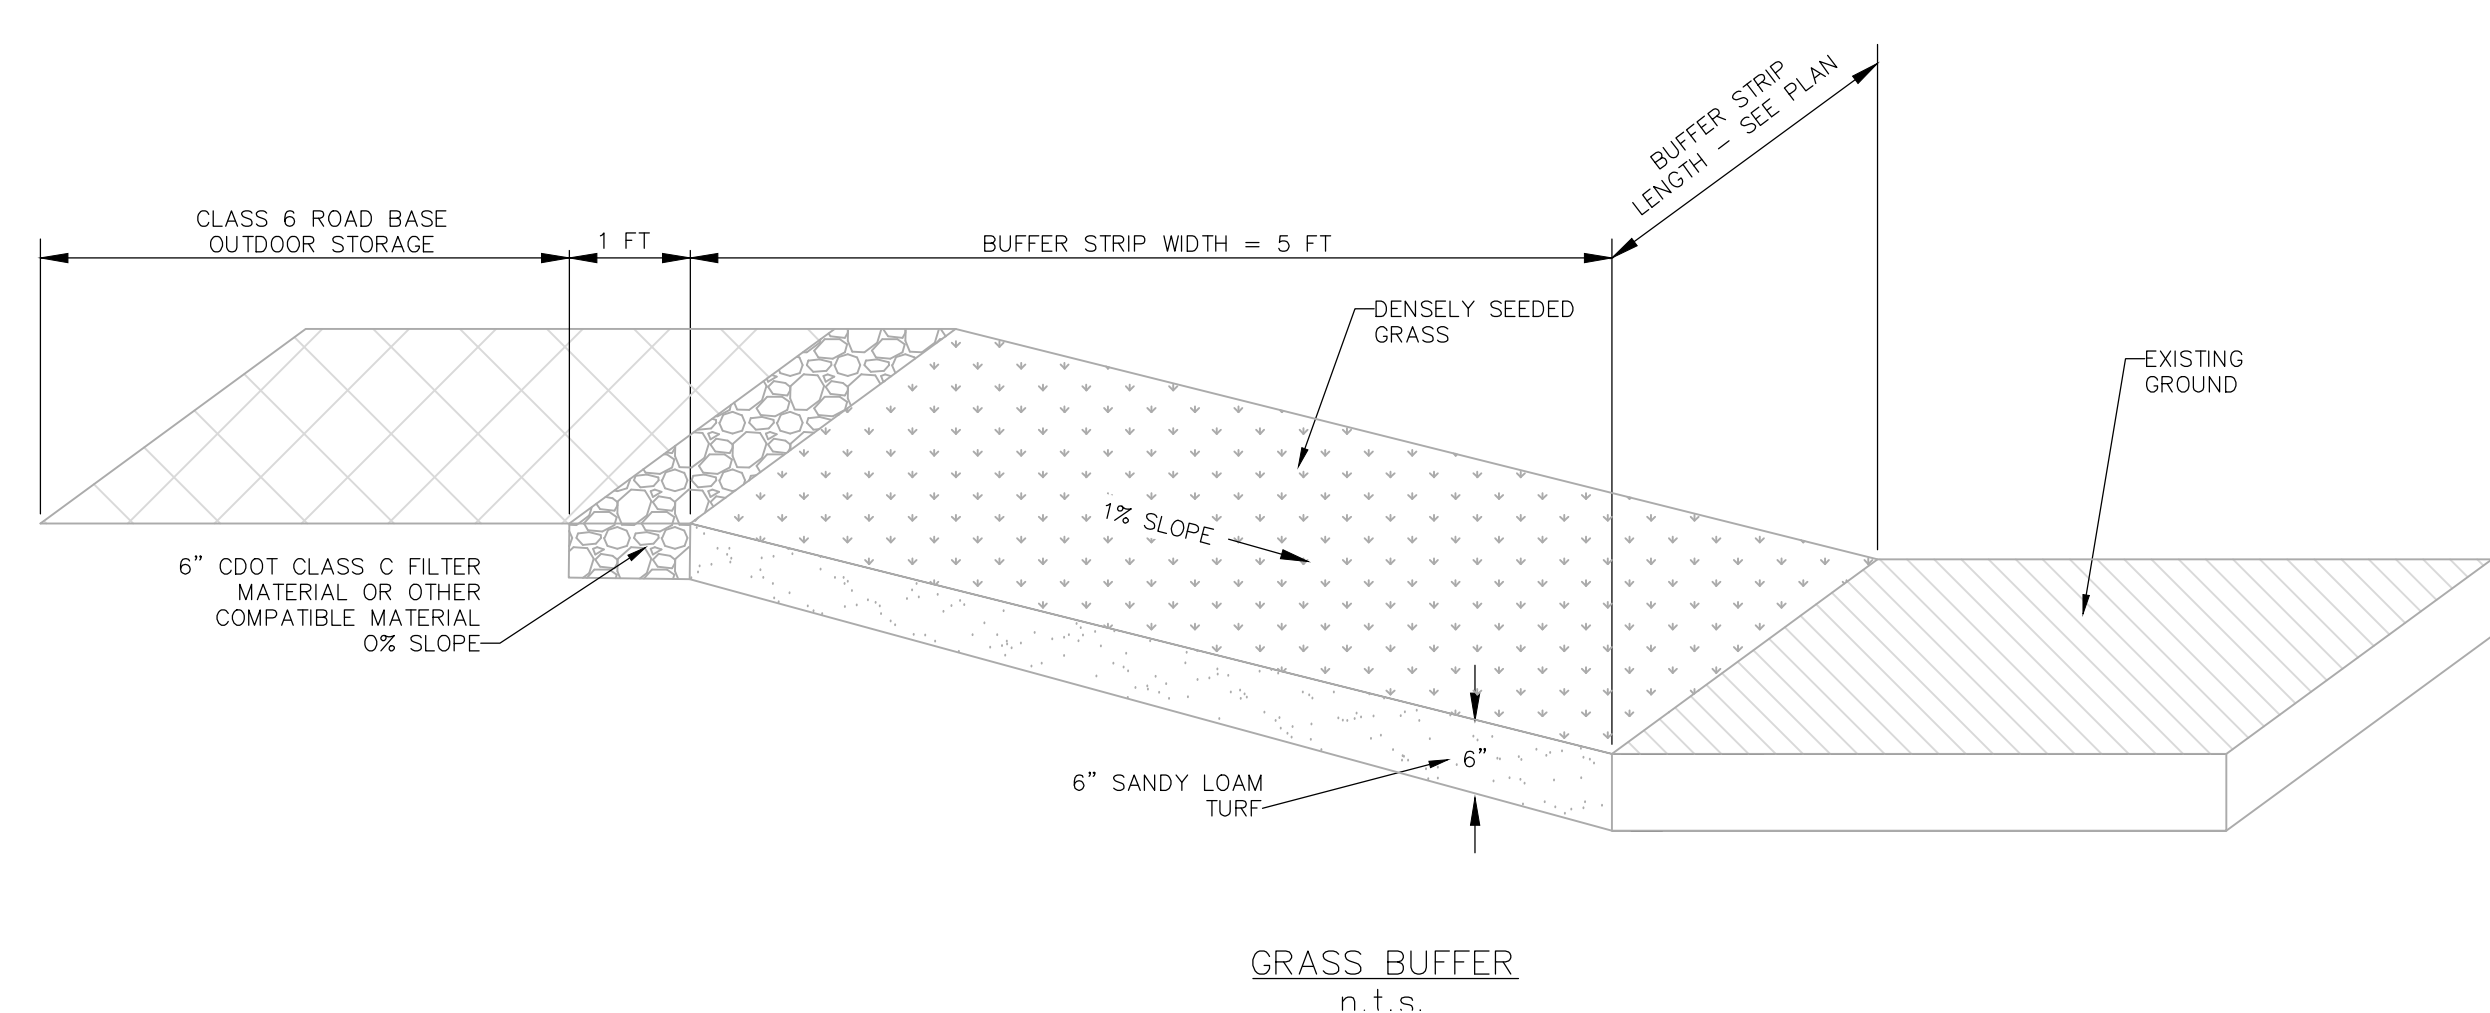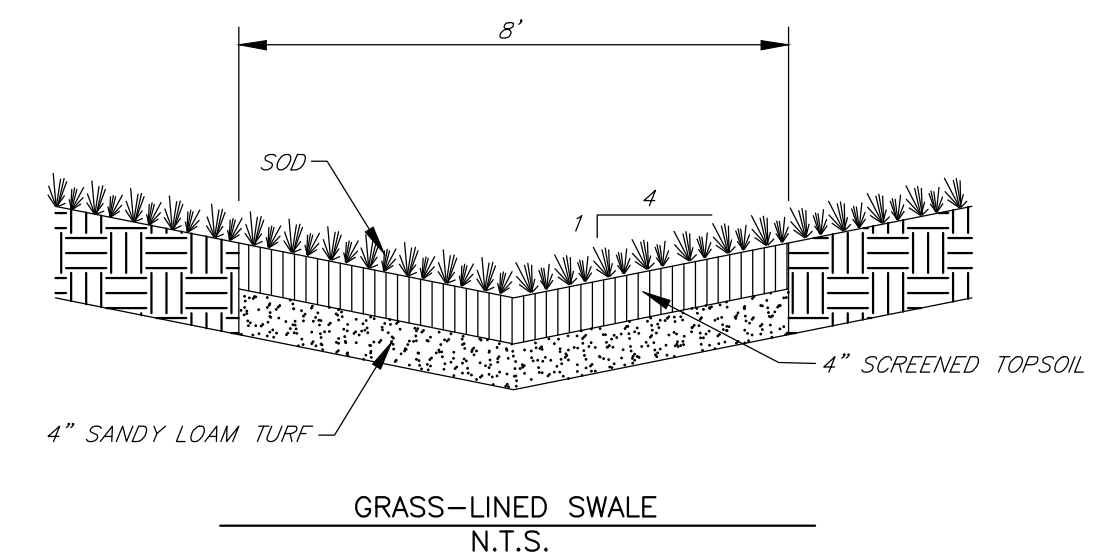

STANDARD PAVEMENT SECTION  
N.T.S.