



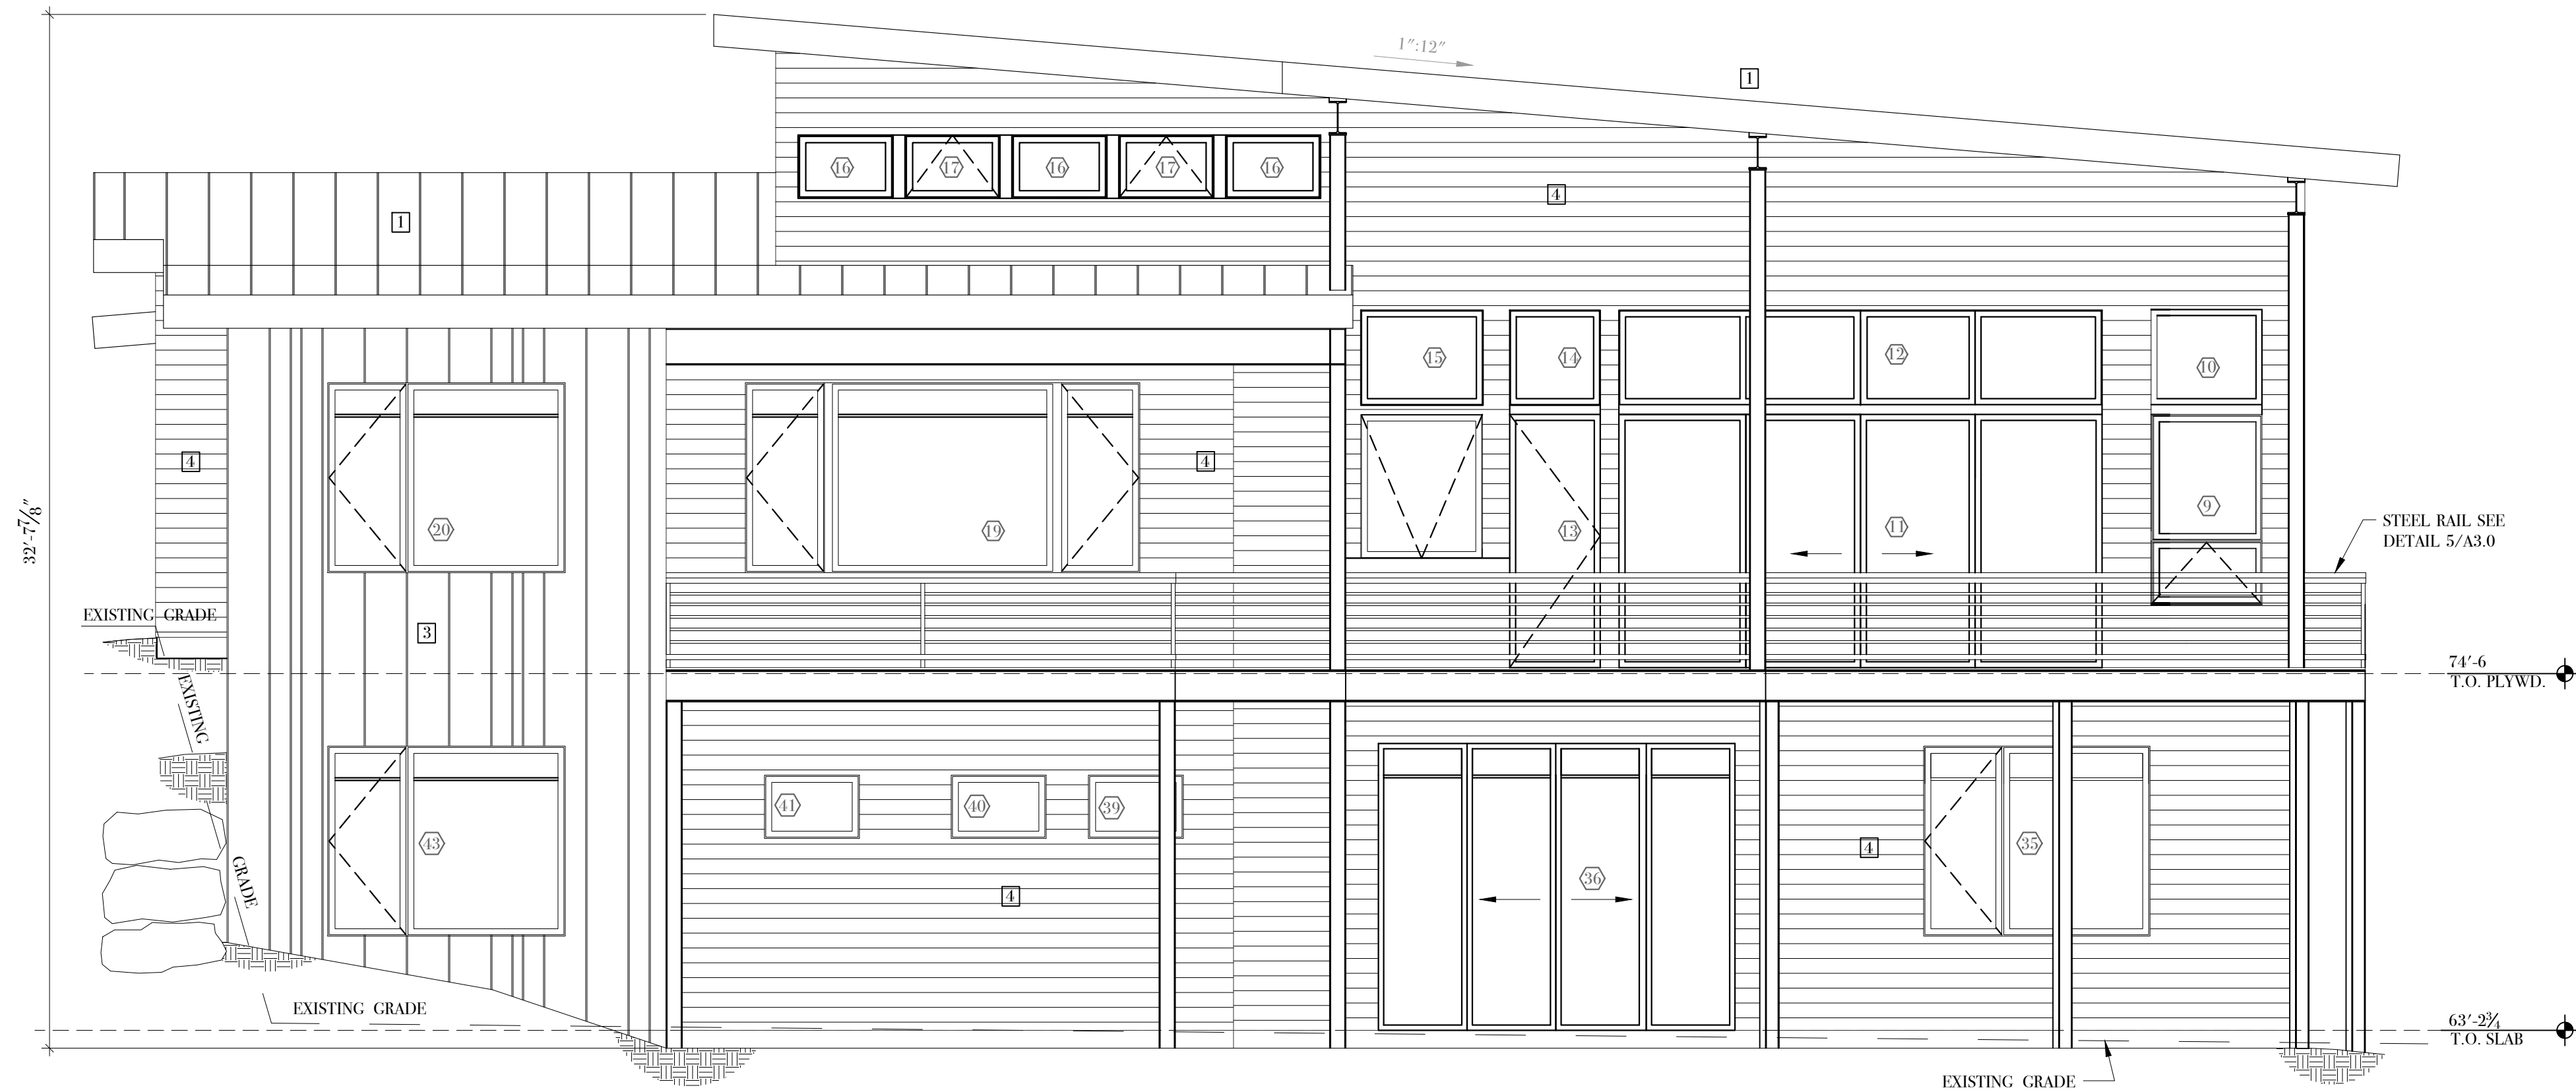

	MATERIAL	COLOR
1	Standing Seam Metal	Black
2	Soffit 1x6 T&G CVG Doug-Fir	Natural
3	Board and Batten (LP Smartside)	TBD
4	Siding 1x6 T&G CVG Doug-Fir	Natural
5	Brick (running bond pattern)	Endicott: Manganese Ironspot

- a. Windows are black on exterior.
b. Concrete slab on grade driveway.

2 NORTH ELEVATION
A2.0 scale: 1/4" = 1'-0

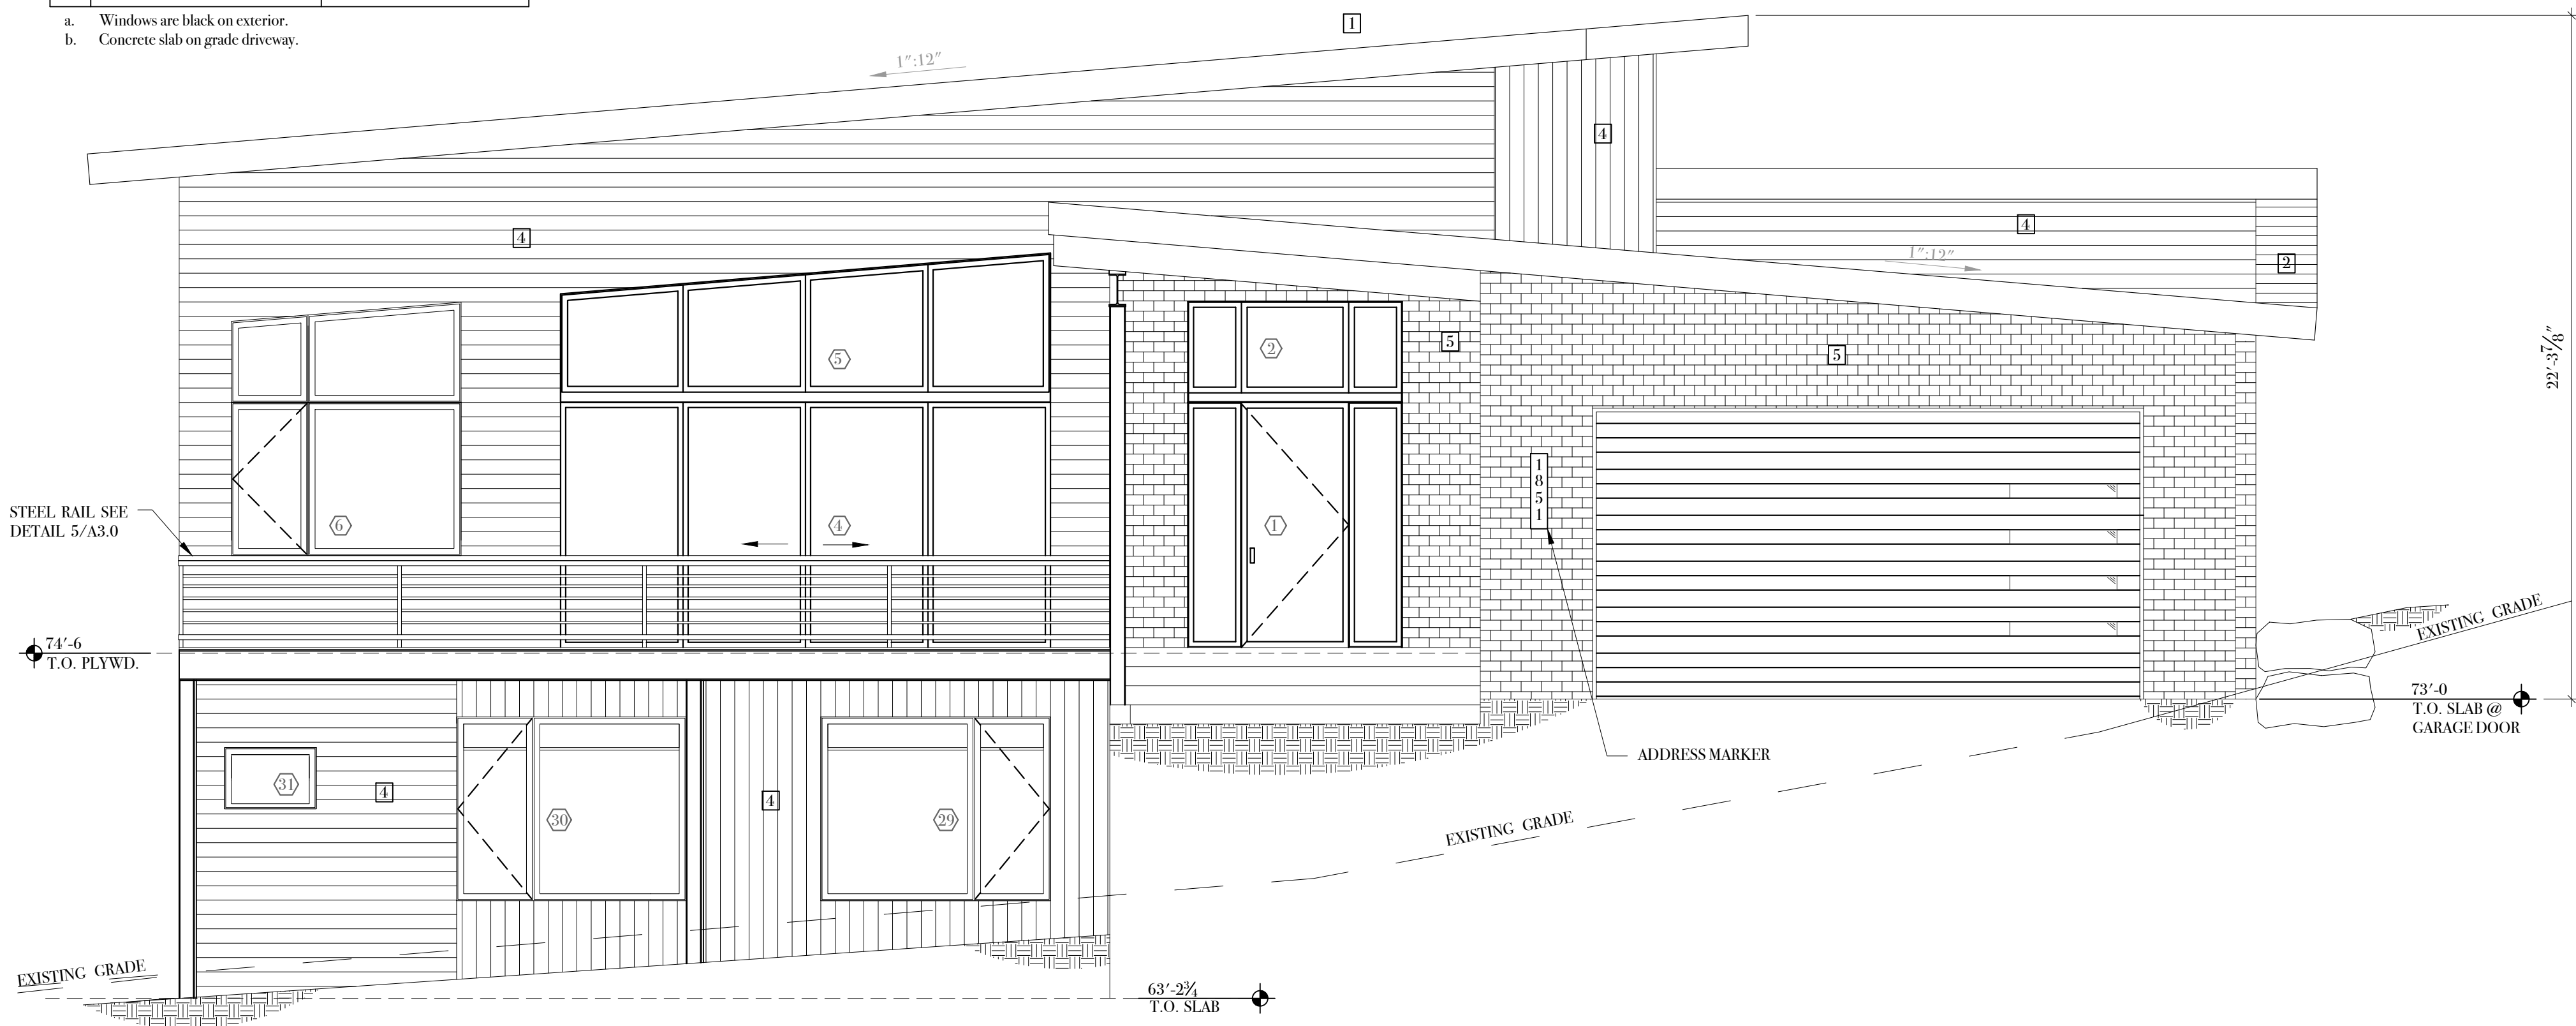

1 SOUTH ELEVATION
A2.0 scale: 1/4" = 1'-0

Saltbox Custom Homes, Inc. has exclusive legal rights to these documents. Unauthorized use will result in legal action.
Copyright© 2023


REVIEWED
FOR
CODE
COMPLIANCE
09/22/2023

saltbox
custom homes inc.
PO BOX 2887, EDWARDS, CO 81632
Copyright© 2023

BARNETT RESIDENCE
1851 RIVER QUEEN LANE
STEAMBOAT SPRINGS, CO 80487

ISSUE:
REVISED 08/29/23
REVISED 09/15/23

A2.0

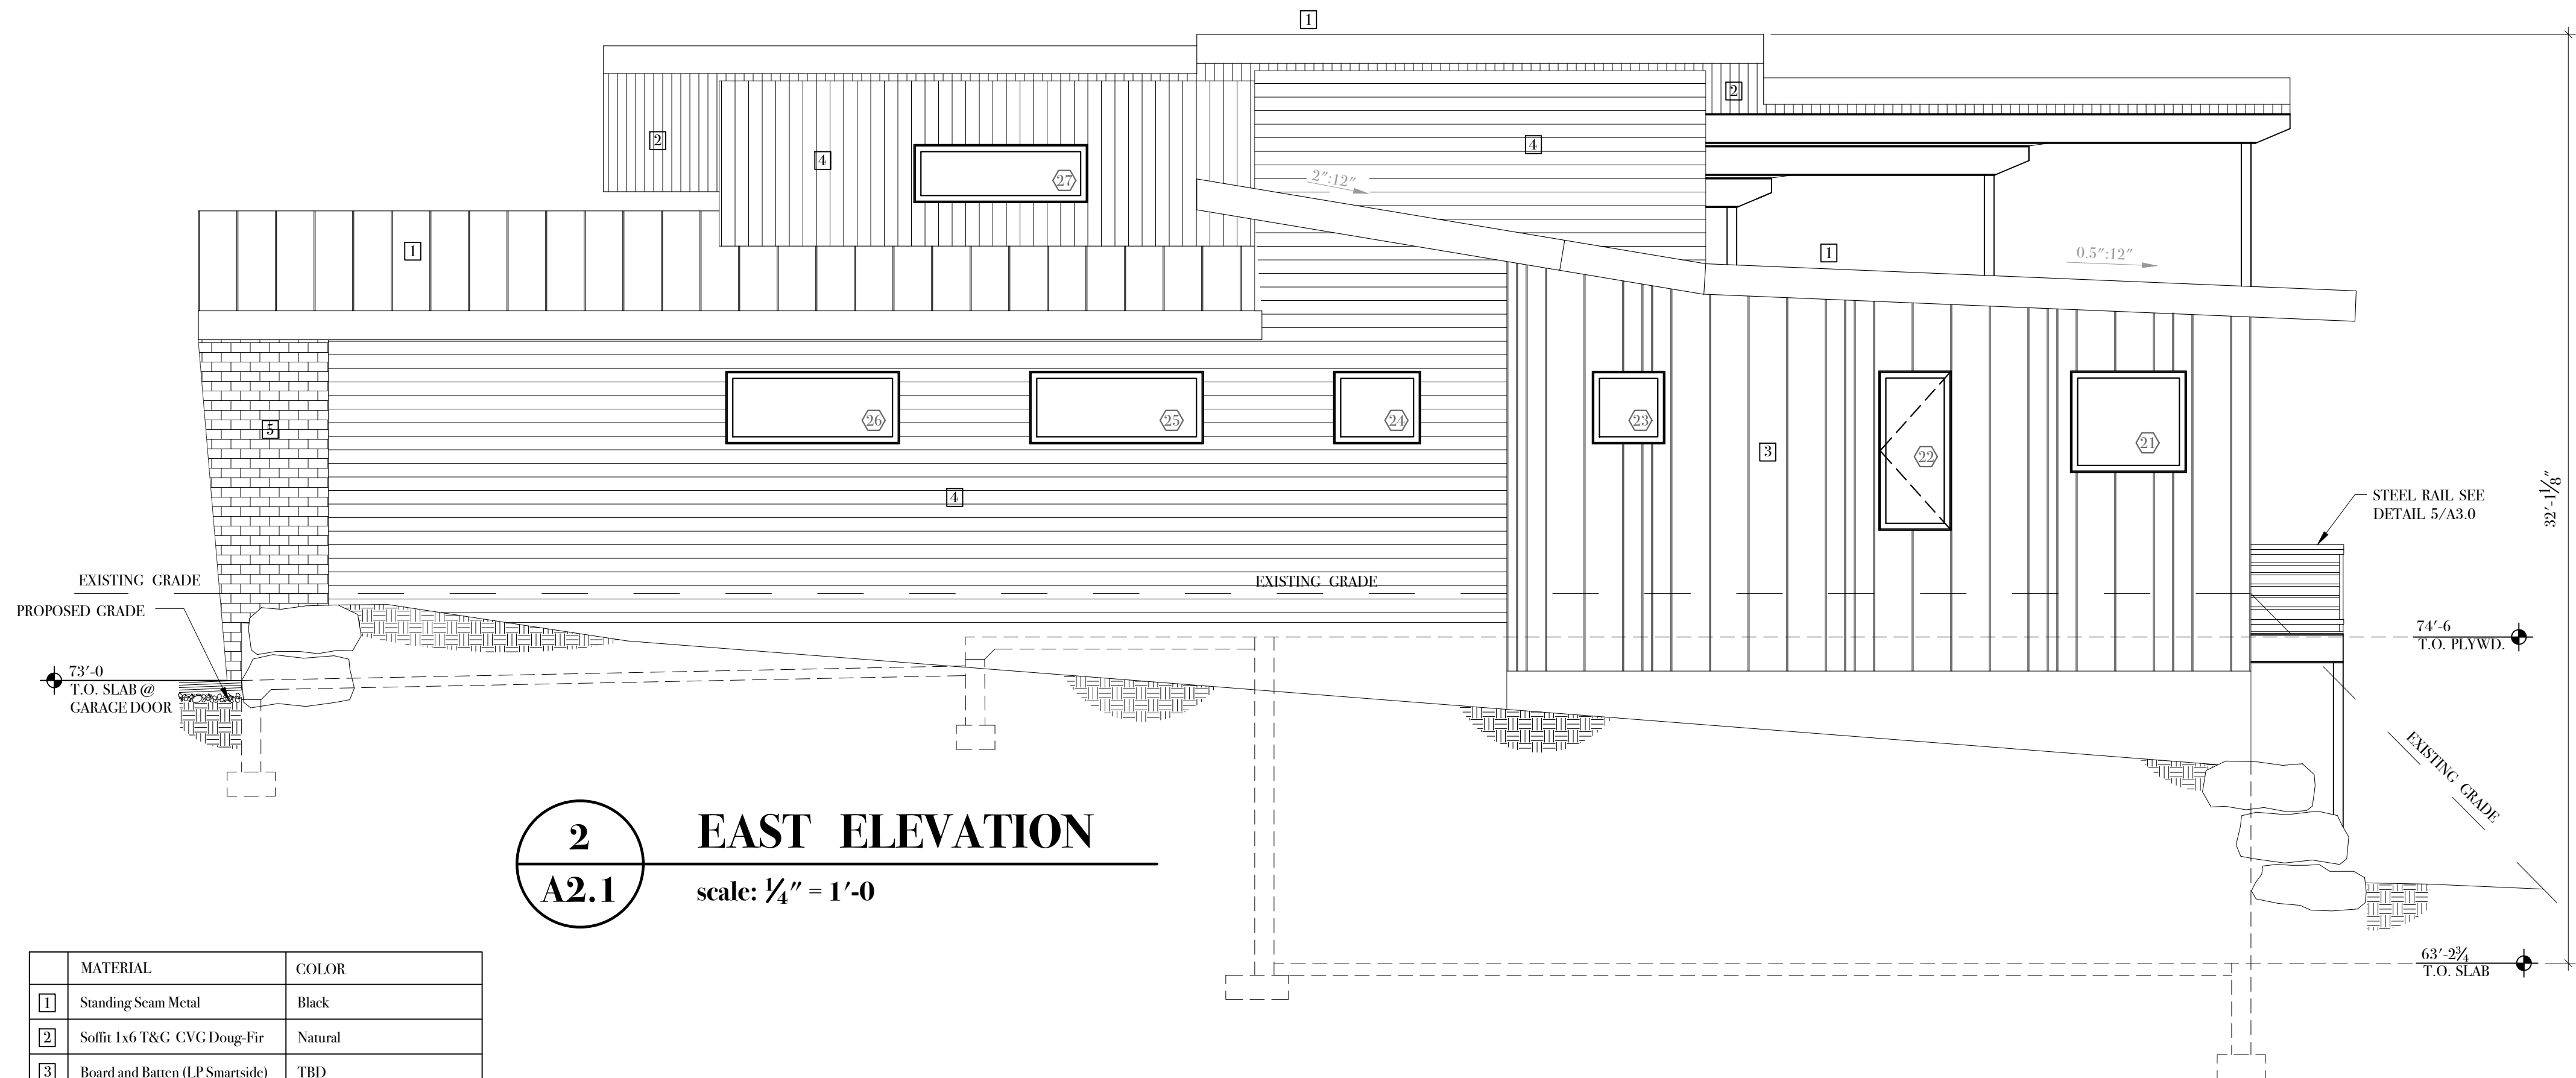

	MATERIAL	COLOR
1	Standing Seam Metal	Black
2	Soffit 1x6 T&G C/VG Doug-Fir	Natural
3	Board and Batten (LP SmarSide)	TBD
4	Siding 1x6 T&G C/VG Doug-Fir	Natural
5	Brick (running bond pattern)	Endicott: Manganese Ironspot

- a. Windows are black on exterior.
b. Concrete slab on grade driveway.



1
A2.1
WEST ELEVATION
scale: 1/4" = 1'-0"

REVIEWED
FOR
CODE
COMPLIANCE
09/22/2023

saltbox
custom homes inc.
PO BOX 2887, EDWARDS, CO 81632
Copyright© 2023

BARNETT RESIDENCE
1851 RIVER QUEEN LANE
STEAMBOAT SPRINGS, CO 80487

ISSUE:
REVISED 08/29/23
REVISED 09/15/23

A2.1