


UTILITY PLAN LEGEND

PROPOSED SANITARY SEWER W/ MH & C.O.
PROPOSED WATER
PROPOSED GV, FH & CS

NOTES

- [illegible]

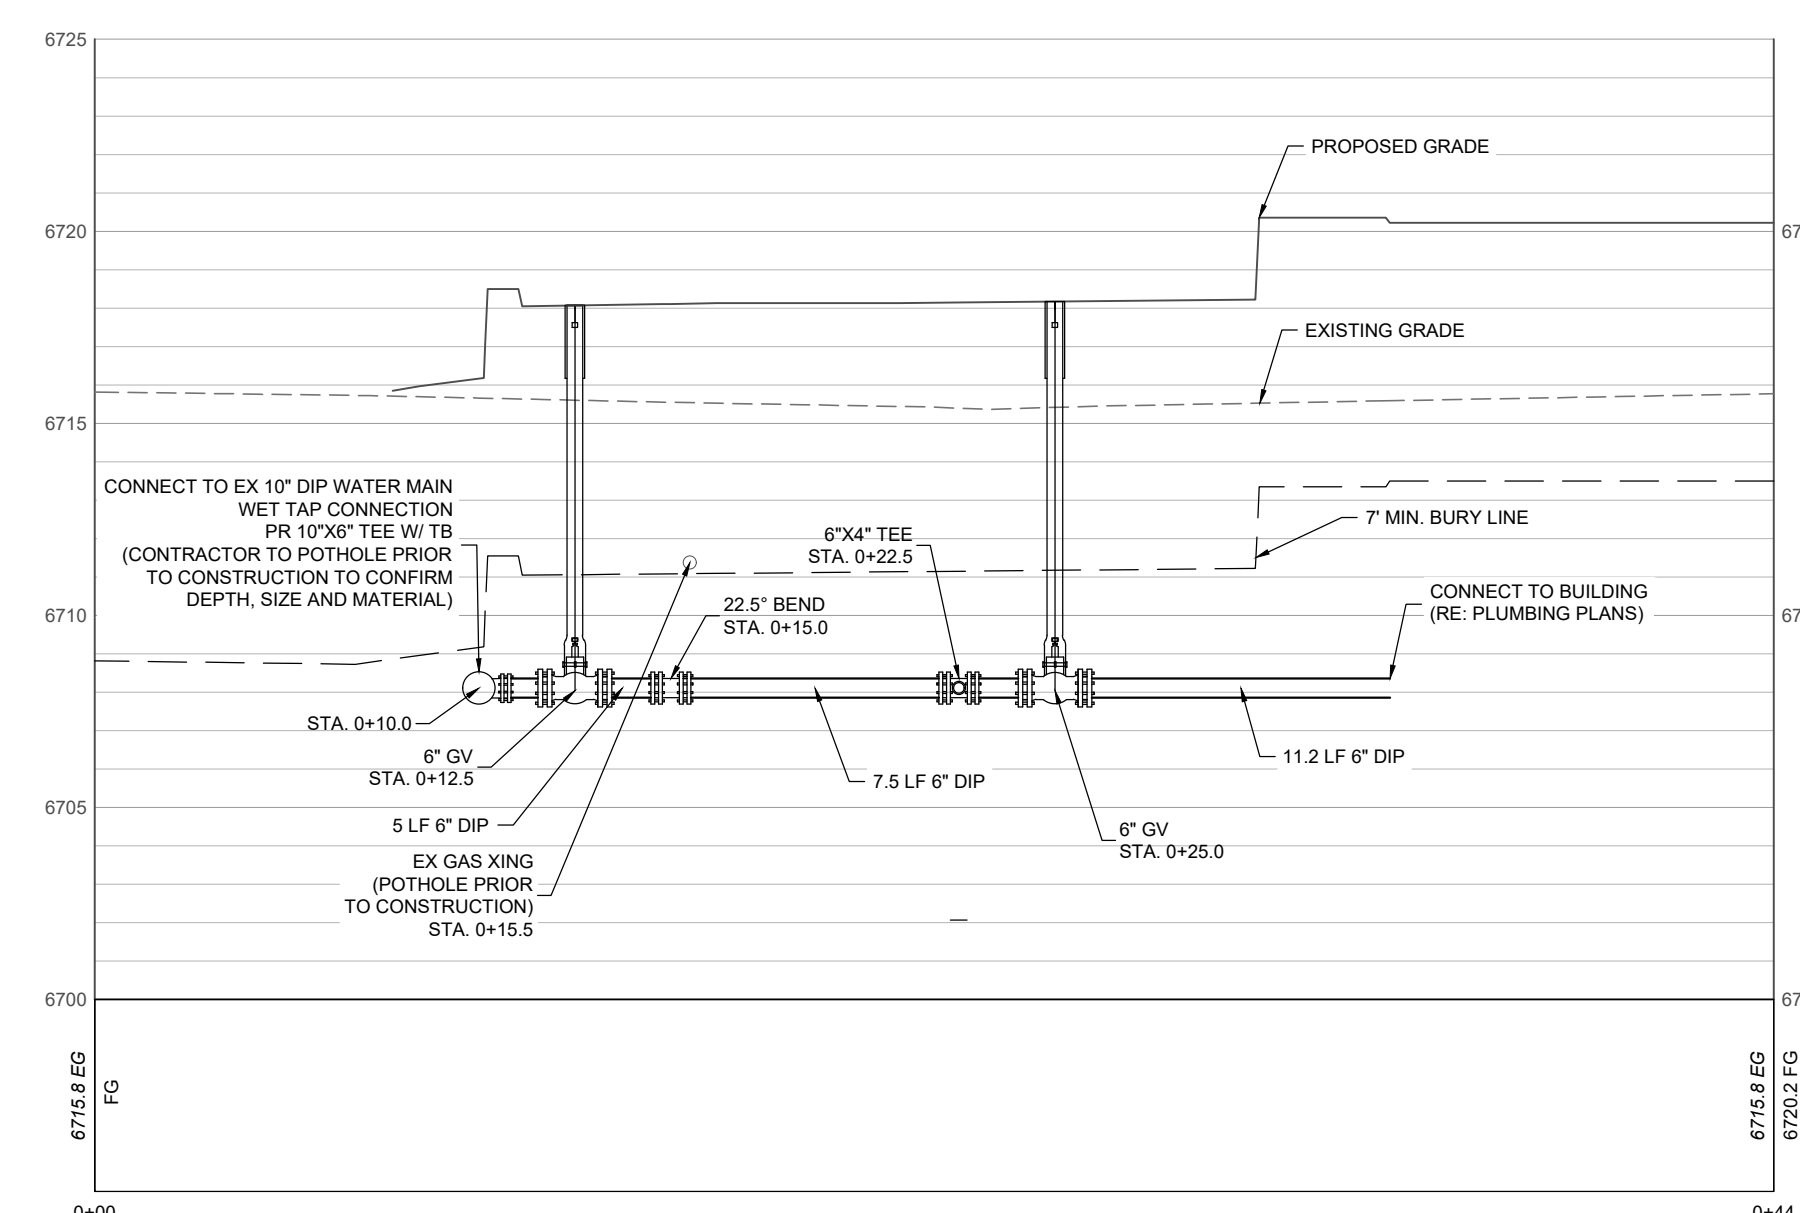

RIVERVIEW - SITE E

**355 RIVERVIEW WAY
STEAMBOAT SPRINGS, COLORADO**

Issue Dates:

DATE	DESCRIPTION
12/29/2023	PERMIT SET
01/31/2024	GMP SET
02/14/2024	ADDENDUM #1

Project No. 2000-0622

Plot Date: 2/13/2024 6:08:36 PM

Drawn by: LANDMARK

Checked by: LANDMARK

Approved by: LANDMARK

PERMIT SET

Sheet Title

Sheet Title

WATER SERVICE PLAN &

WATER SERVICE PLAN & PROFILE

Sheet No. _____

C 210
