Sign Type Description
W1 Wall Sign
P1 Projecting Sign
WG1 Window Graphics

Steamboat

2305 Mt. Werner Circle
Steamboat Springs, CO 80487
(970) 817-5636

11/10/2022

Reviewed for

Code Compliance



THE STEAMBOAT STC FXTERIOR SIGNS


THE STEAMBOAT STORE SITE PLAN

DW PROJECT NUMBER:6466

LOCATION PLAN


SHEET NUMBER

1

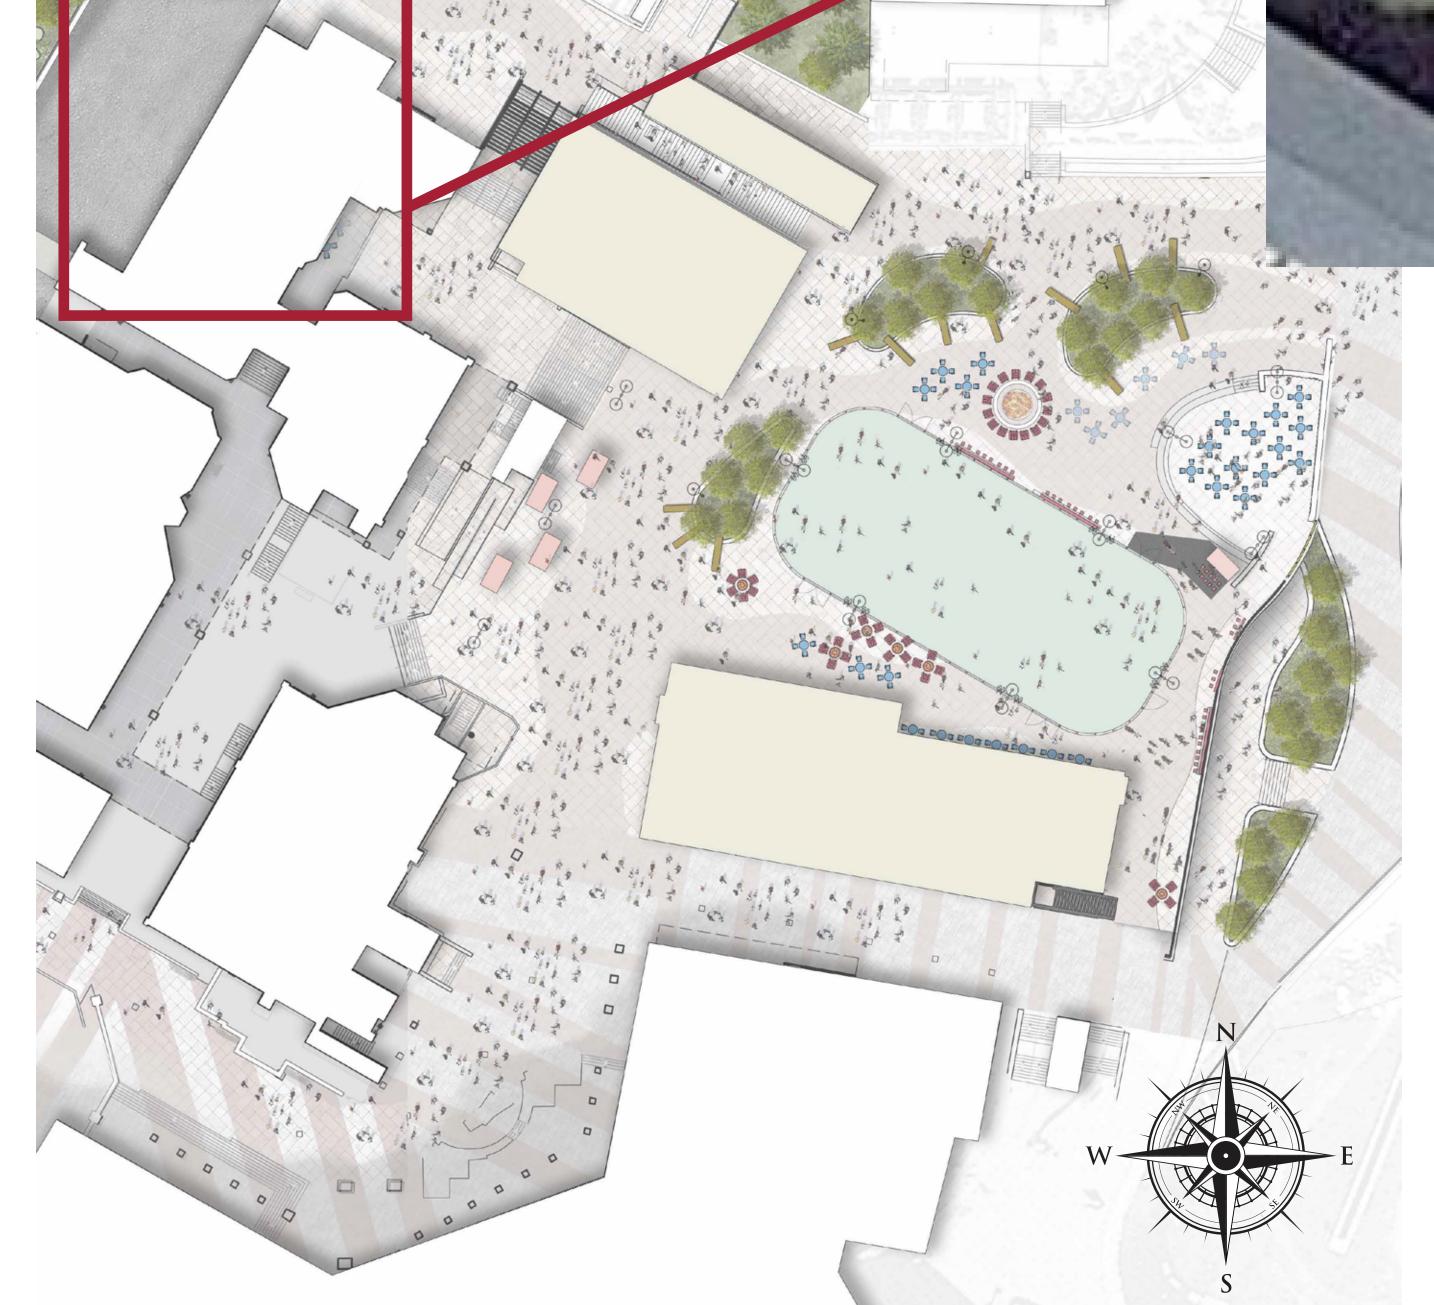


Steamboat

2305 Mt. Werner Circle Steamboat Springs, CO 80487 (970) 817-5636

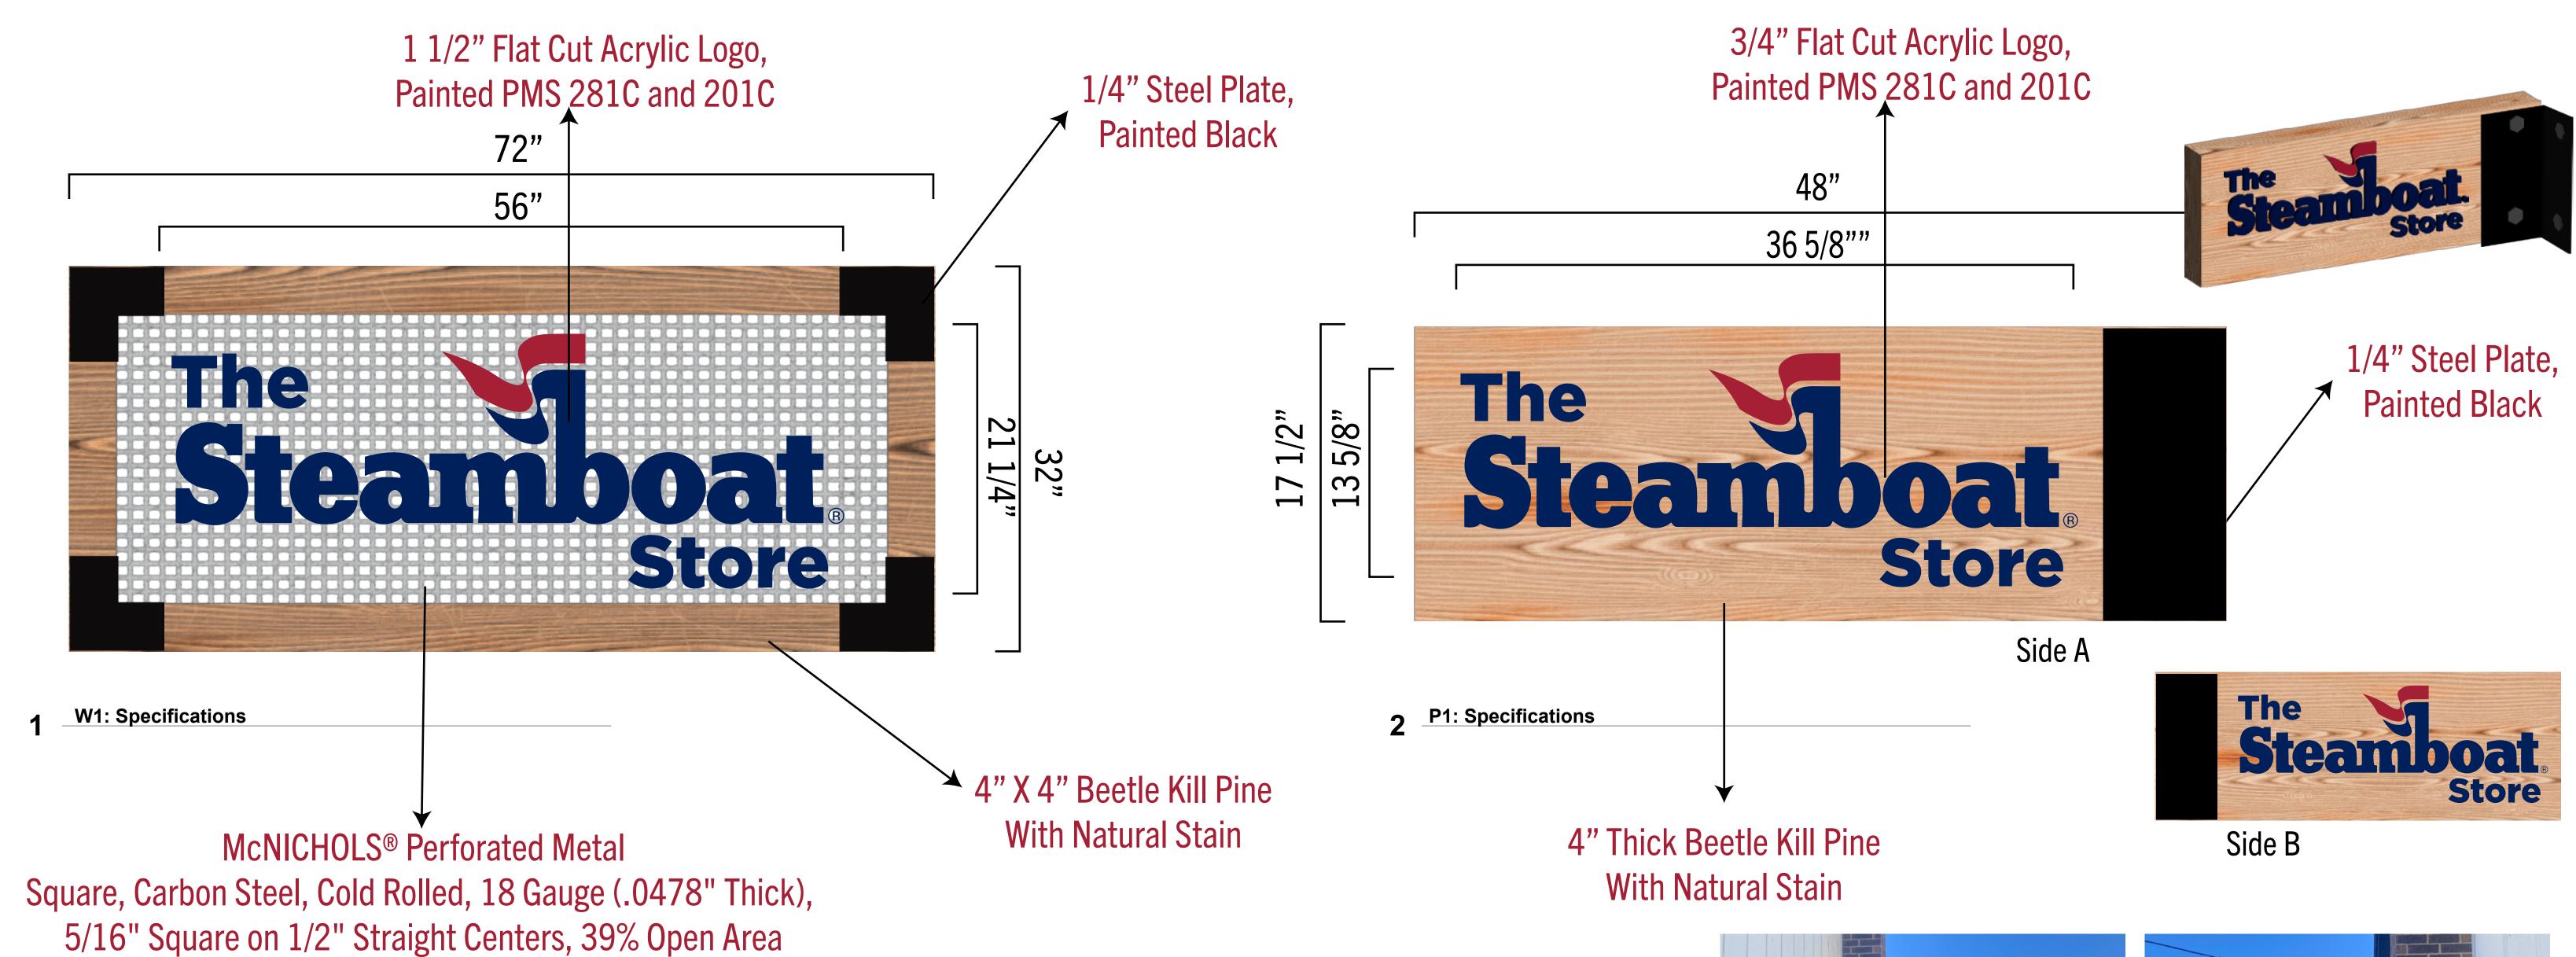

3M 7125

Cast Vinyl Logo

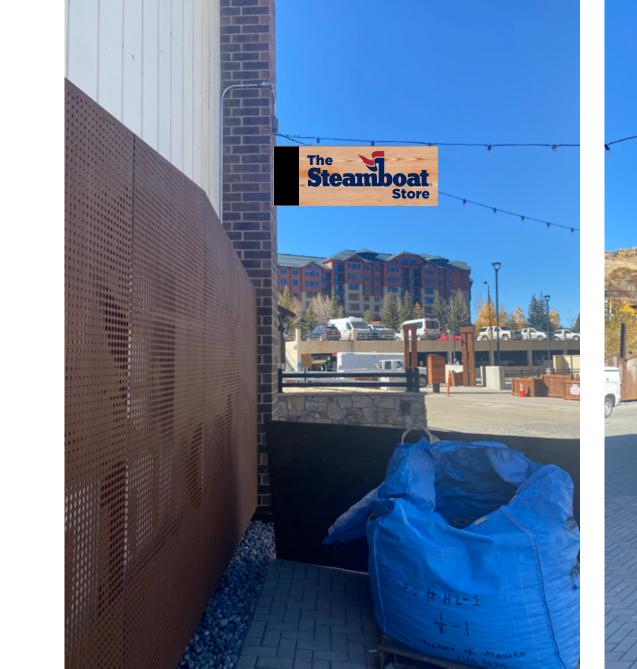



P1 - Side B

P1 - Side A



30"

*Gray area to represent glass only, and will not be part of the graphic.

3 WG1: Specifications

1/2"

Qty. 2





W

DATE DESCRIPTION

DATE DESCRIPTION

DESC

SPECIFICATIONS

ISSUE DATE: 10/18/2022

SHEET NUMB