



Sign Off & Submittal Requirements Form

For Office Use

Pre-Submittal Meeting Date _____

Planner Initials _____

Identifier _____

Pre-Submittal Code _____

Sign Permit

To be considered complete, this checklist must accompany all of the materials listed below. **A pre-submittal meeting is also required** and may be completed in person, over the phone or via email depending on project complexity. Failure to provide required materials will result in a returned application at which point processing will be delayed. Additional materials may be required.

Please submit all items in a PDF format.

Submittal Requirement		Notes
1	Proof of Ownership—Routt County Assessor printout or other documentation	
2	Sign Data Sheet	
3	Sign Exhibit—scaled rendering of sign	
4	Site Plan—location of sign on site	
5	Elevation drawing—location of sign on façade	
6	Lighting specs—type & specs of proposed lighting	
7	Alternative compliance request	
8	Other	



Sign Off & Submittal Requirements Form

ALL Property Owner Signatures Required

I hereby affirm that I am the lawful owner of the parcel(s) this application is concerning. I further authorize the applicant to submit this application and supporting materials for the applicable departmental review by the City of Steamboat Springs.

A handwritten signature in black ink, appearing to be "J. [unclear]", written over a horizontal line.

Signature

November 26, 2024

Date

Signature

Date

Applicant Signature Required

I, the applicant, affirm that this proposal complies with all CDC regulations and standards, unless specifically requesting a variance, and that this application includes all the required materials to be deemed complete. I understand that if this application or any of the aforementioned submittal requirements are incomplete or found to be insufficient, this application will be returned and not processed any further. In submitting this application, I affirm that all information contained within is true and correct.



A handwritten signature in black ink, appearing to be "C. [unclear]", written over a horizontal line.

Signature

Date

Sign Type	Description
W1	Wall Sign
W2	Wall Sign
P1	Projecting Sign

TORIAN SPORTS
EXTERIOR SIGNS

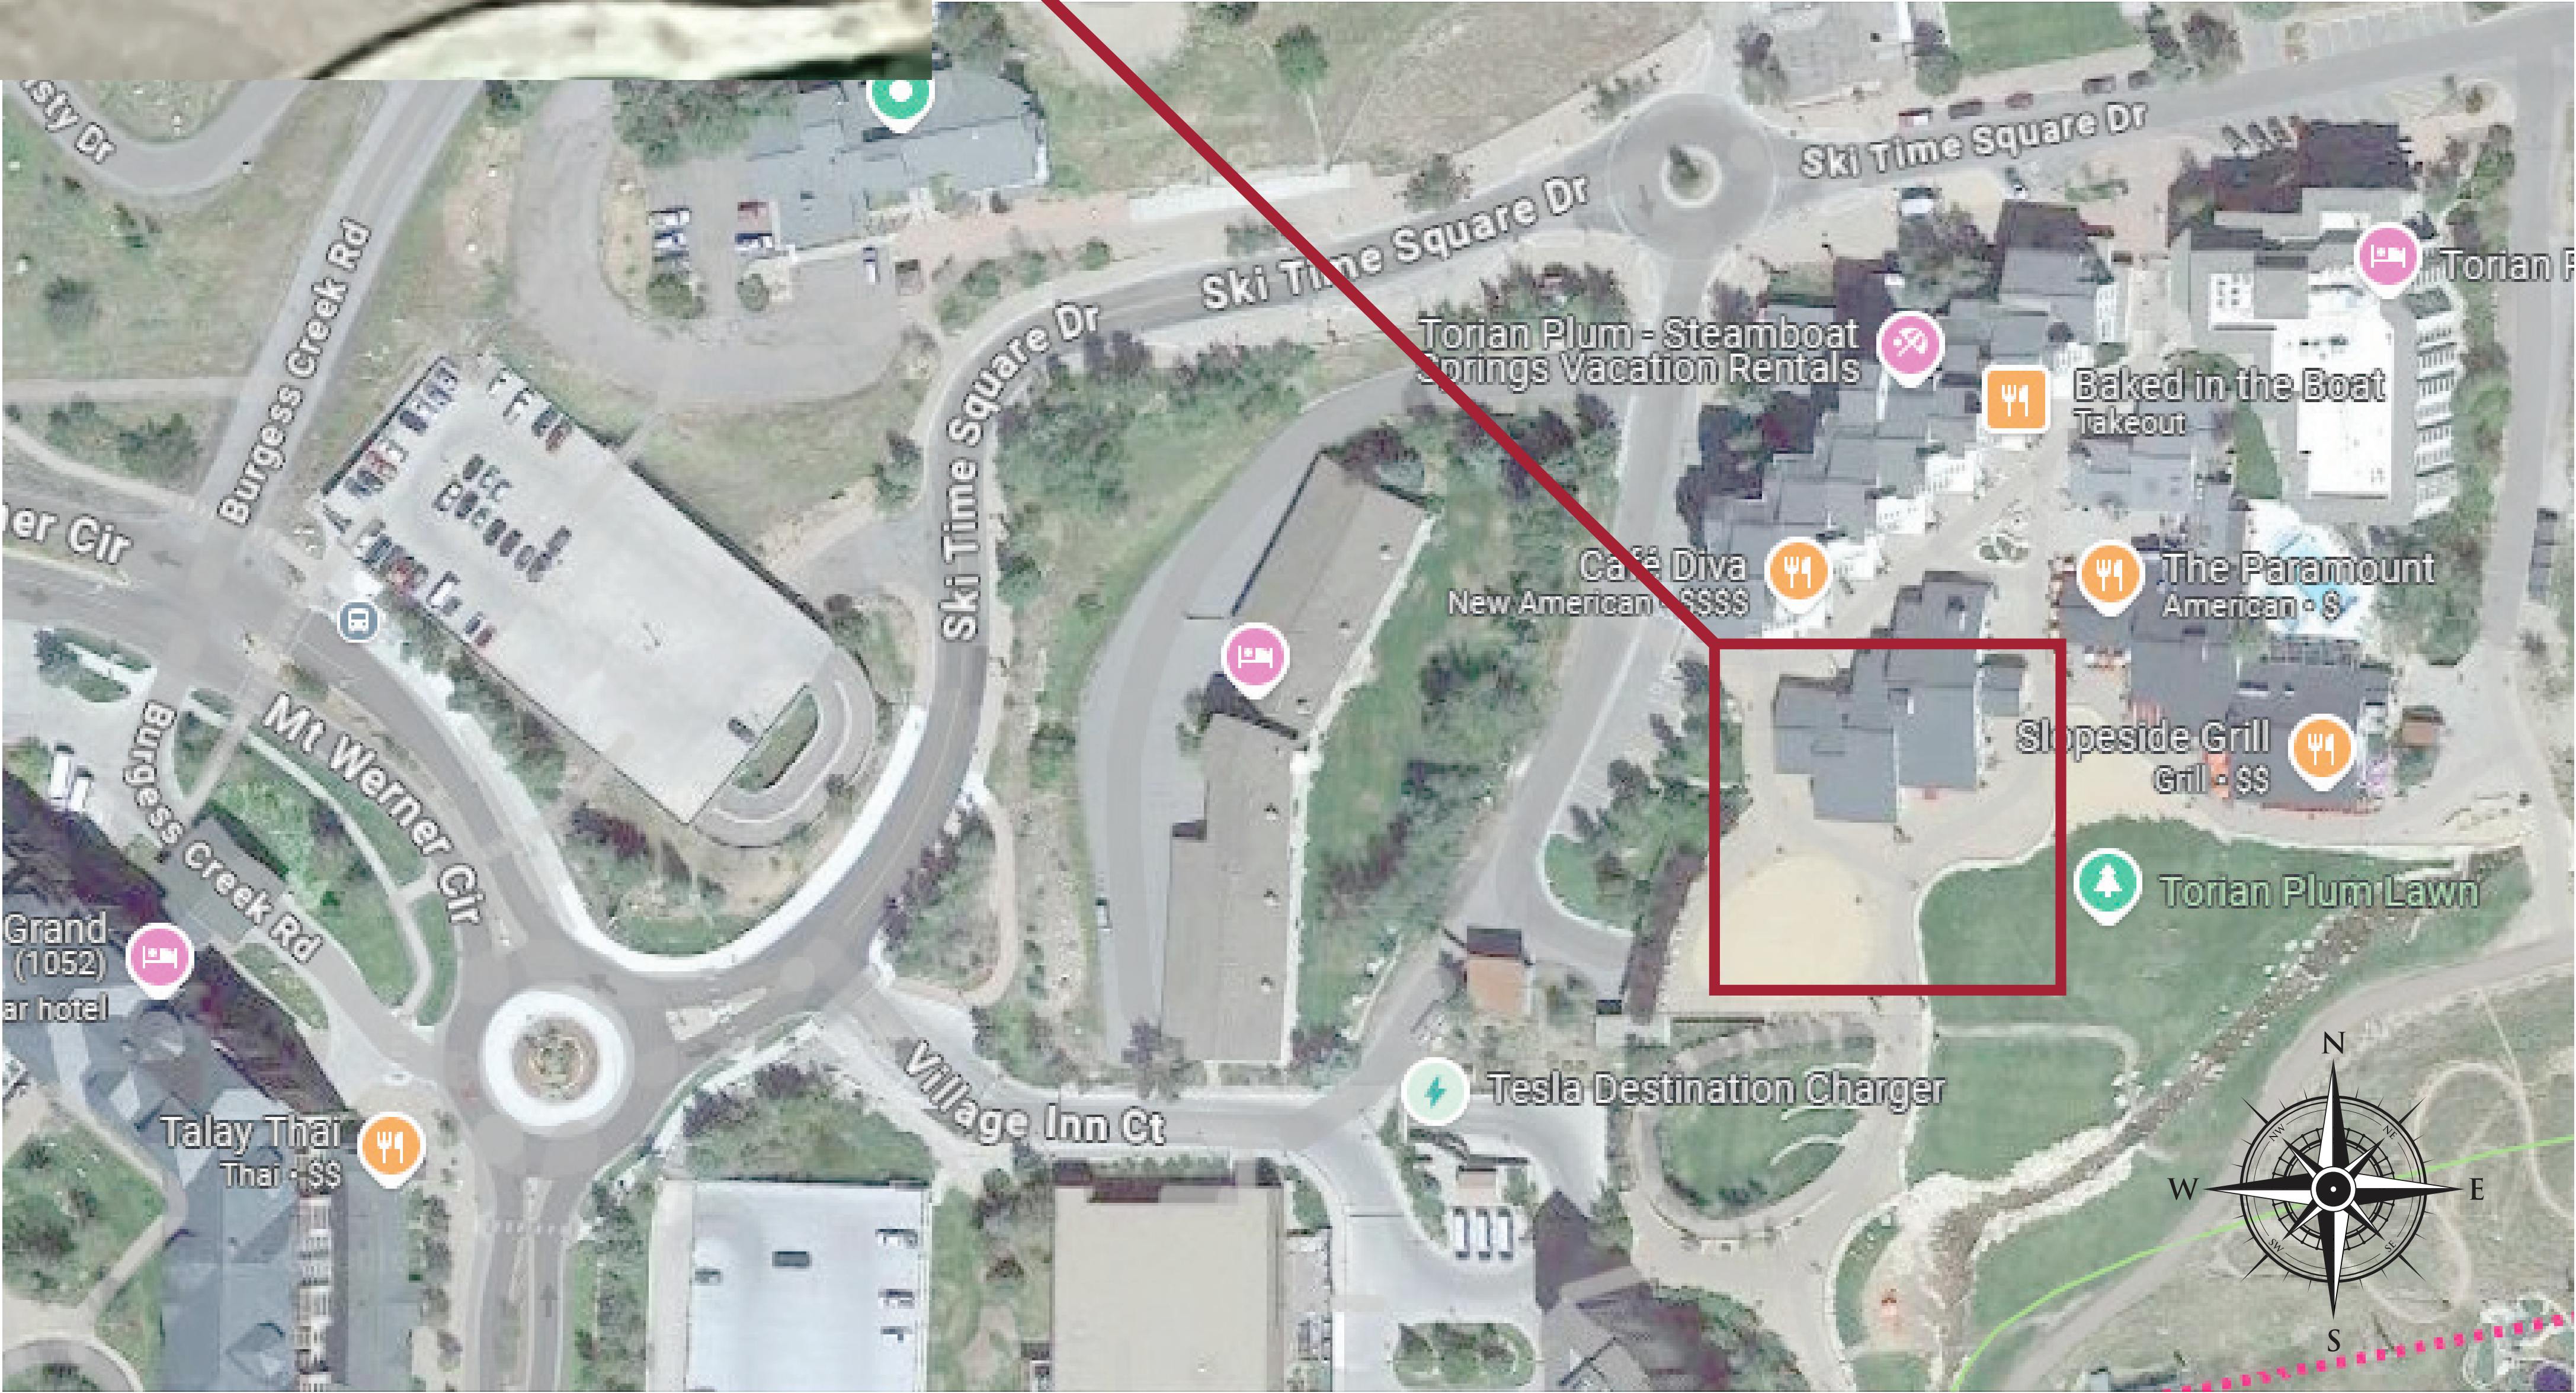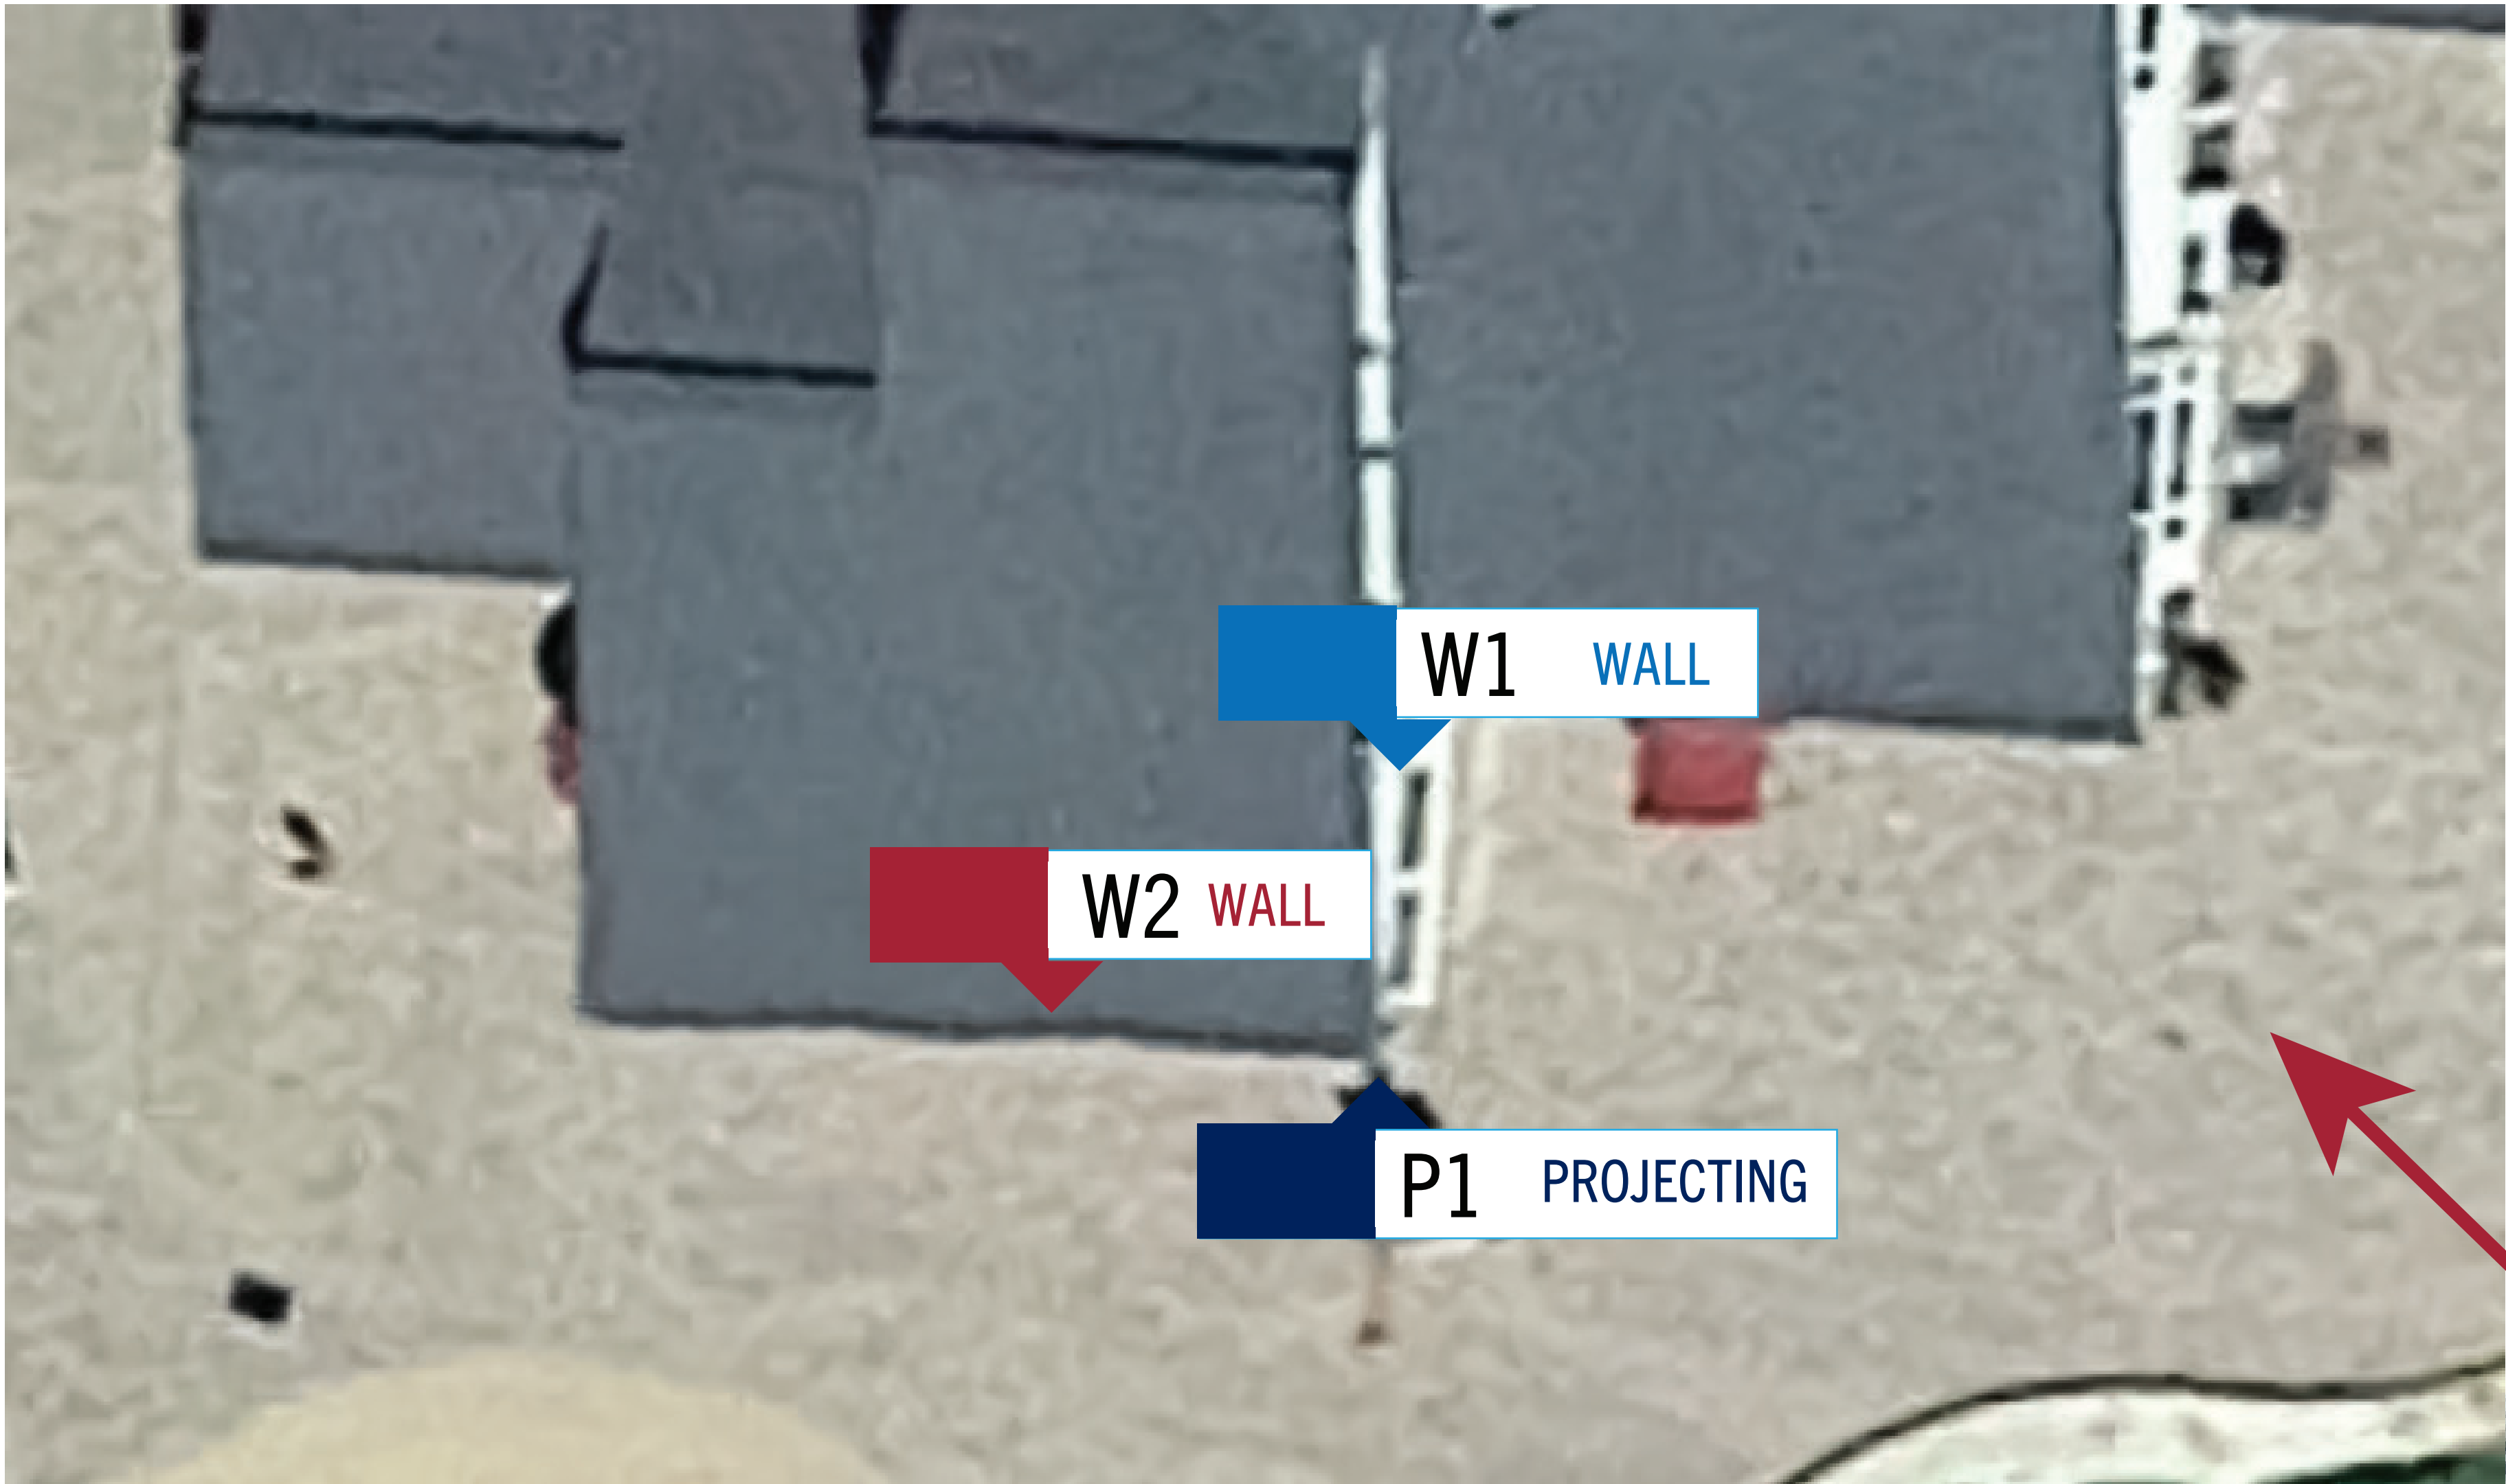

ISSUE DATE: 10/10/2024		
REVISIONS		
#	DATE	DESCRIPTION
DRAWN: DS		REVIEWED:

TORIAN SPORTS
SITE PLAN

LOCATION PLAN

