


410 S. Lincoln Ave, Unit 15
P.O. Box 775966
Steamboat Springs, CO 80487
(970) 871-6772
www.fourpointse.com

No.	DATE	REVISIONS	
		PER DRT COMMENTS	CFB
1	10/22/25	PER DRT COMMENTS	CFB
2	11/22/25	PER DRT COMMENTS	CFB

EDDYLINE TOWNHOMES
FUTURE EXPANSION PARCEL
RIVERFRONT PARK FILING NO. 2
1940 BRIDGE LANE
STEAMBOAT SPRINGS, CO 80487

Horizontal Scale

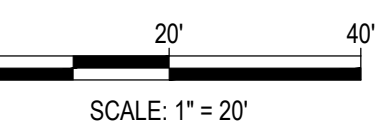

Contour Interval = 2 ft

DATE: 8-25-2025
JOB #: 2349-003
DRAWN BY: CFB
DESIGN BY: CFB
REVIEW BY: NWM


IF THIS DRAWING IS PRESENTED IN A
FORMAT OTHER THAN 24" X 36" THE
GRAPHIC SCALE SHOULD BE UTILIZED.

SITE PLAN

DRAWING:

SHEET #

C3

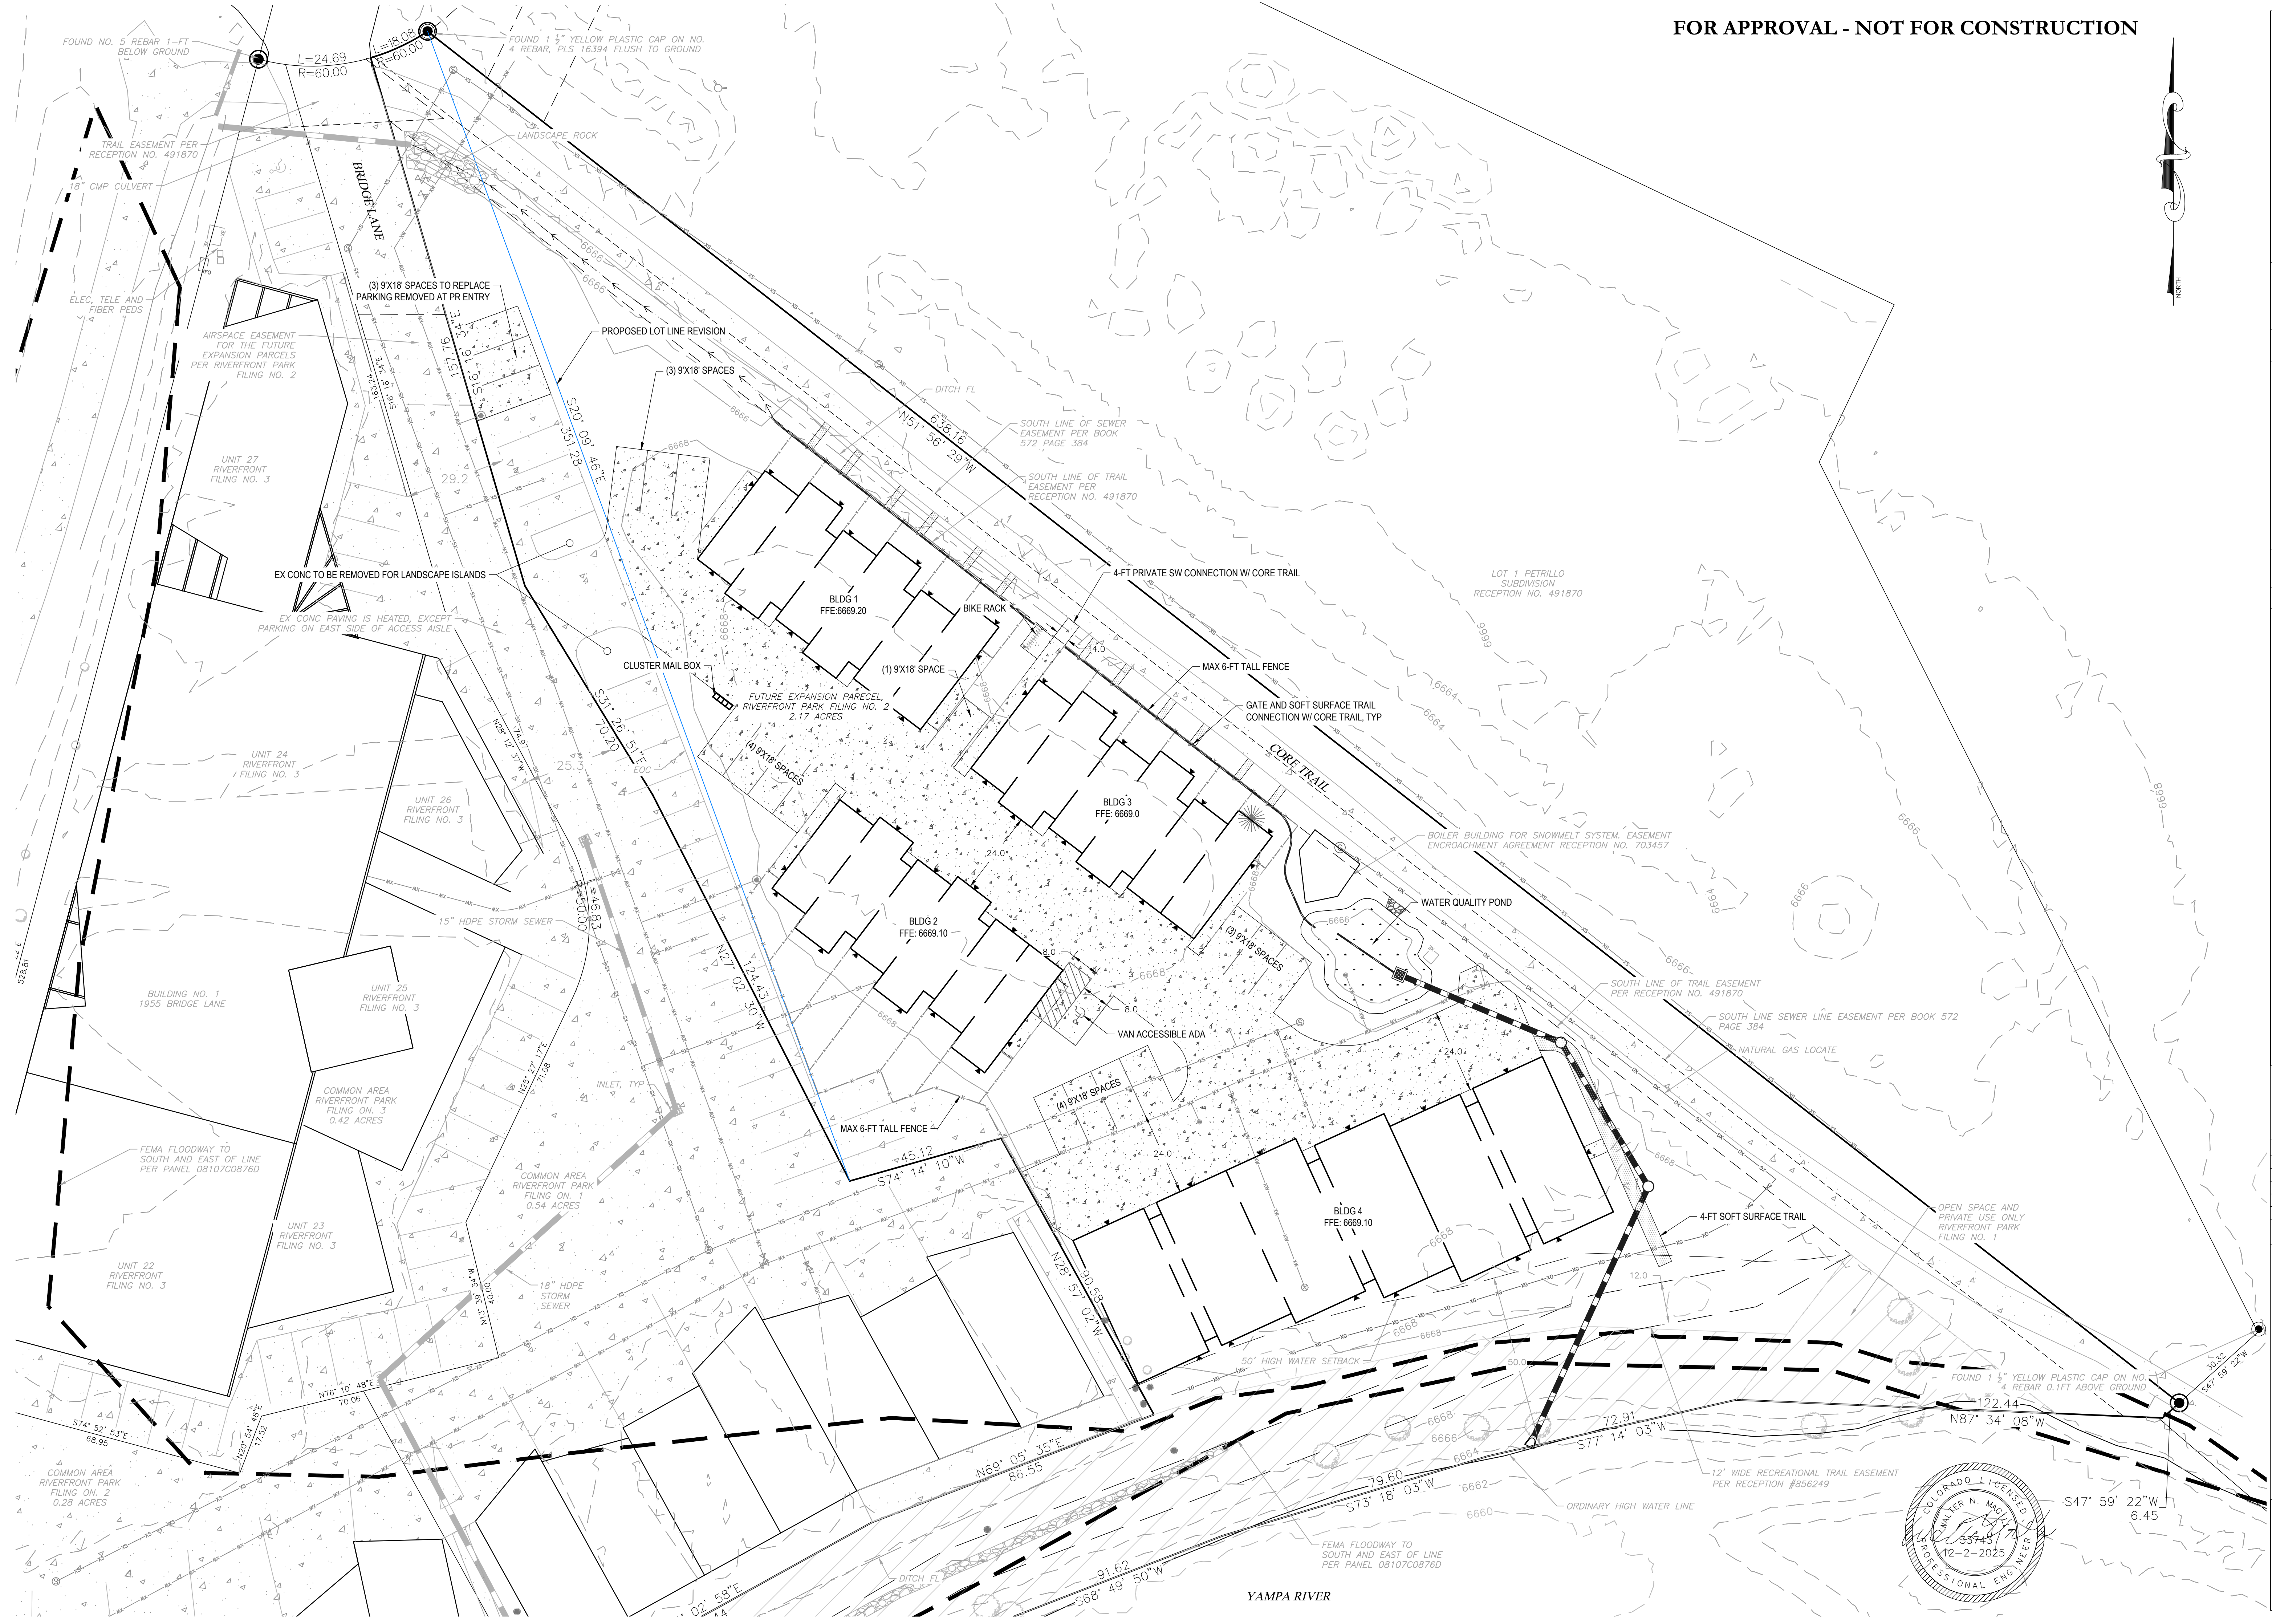

YAMPA RIVER