



COLOR SPEC:	PAINT:		VINYL / LAMINATE:		MATERIAL SPEC:	LETTERS/LOGO ELEMENTS:	ILLUMINATION:	LIGHTING:		QUANTITY:	TOTAL ITEMS:	
	<div>P1</div> 1/8" Black Laminate Elements: satin black	<div>P3</div> 1/8" Maroon Laminate Elements: PMS 4975 C - satin finish						6500K SloanLED Nano - 727 diodes total Power supplies: (5) 12V - 150 diodes per transformer Total Watts: 225.37 Total Amps: 18.78	1			
	<div>P2</div> 1/8" Green Laminate Elements: PMS 349 C - satin finish											

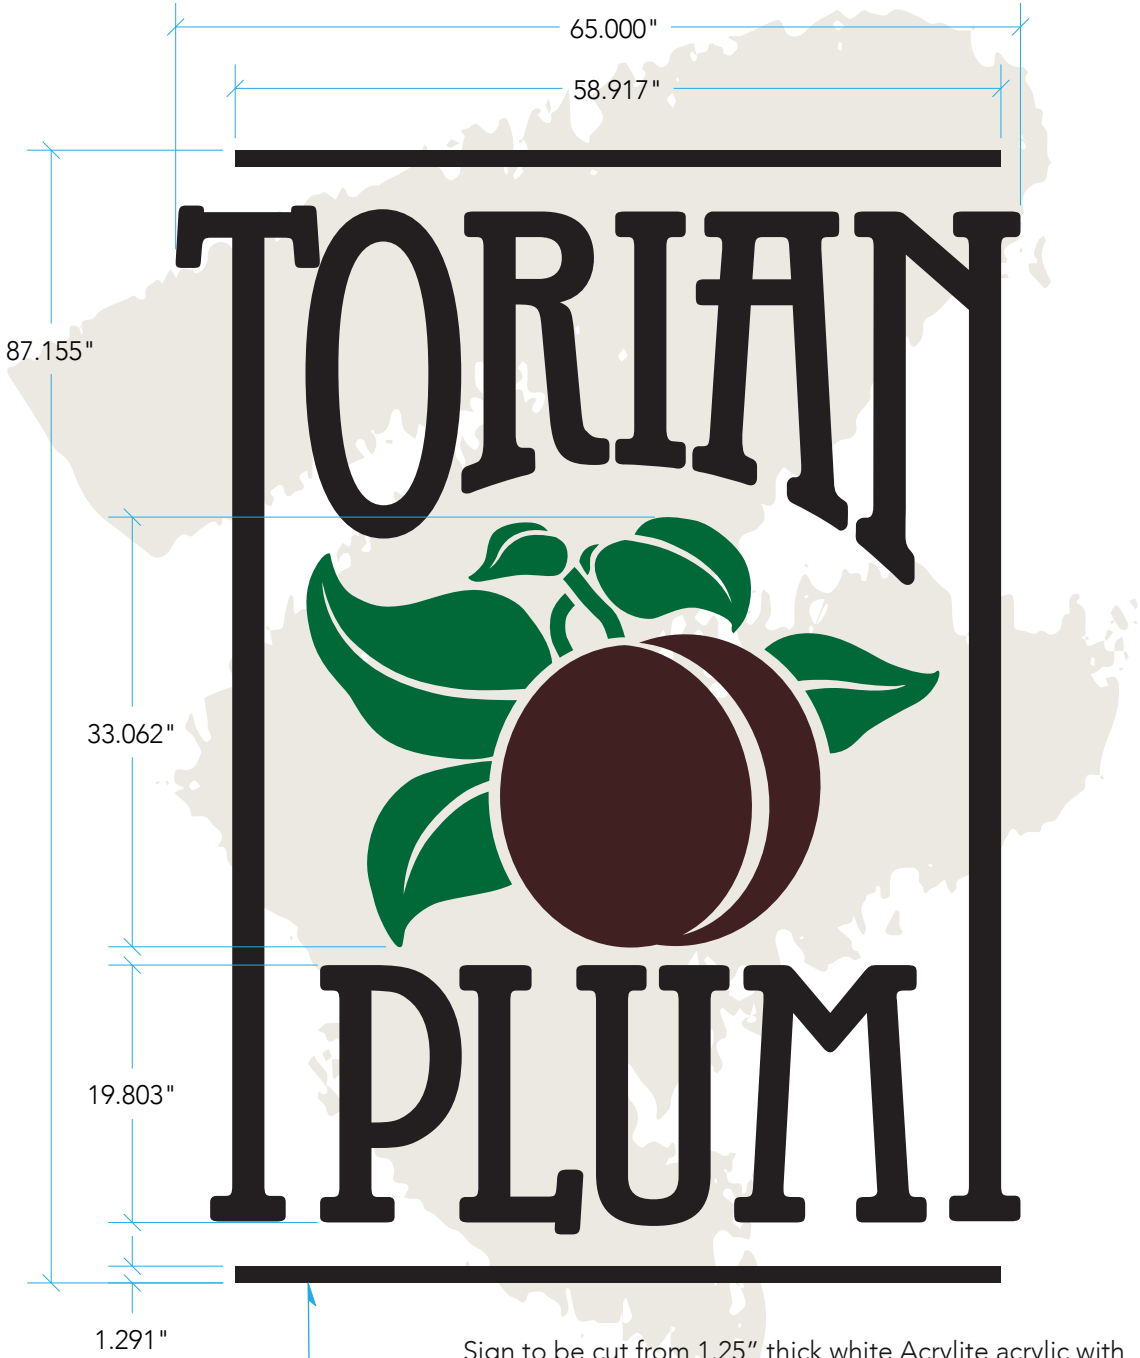


Sign to be cut from 1.25" thick white Acrylite acrylic with SloanLED Nanos on backside to create halo glow. Faces of acrylic laminated with 0.125" painted aluminum. Sides of each logo element will glow white.

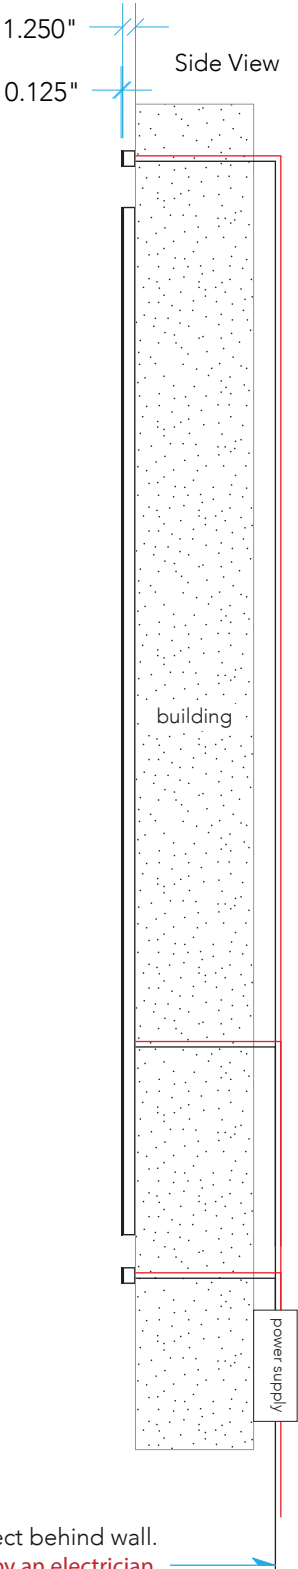

Total Sign Area: 39.34 sq/ft



B Acrylite with Aluminum Face EXAMPLE from previous job

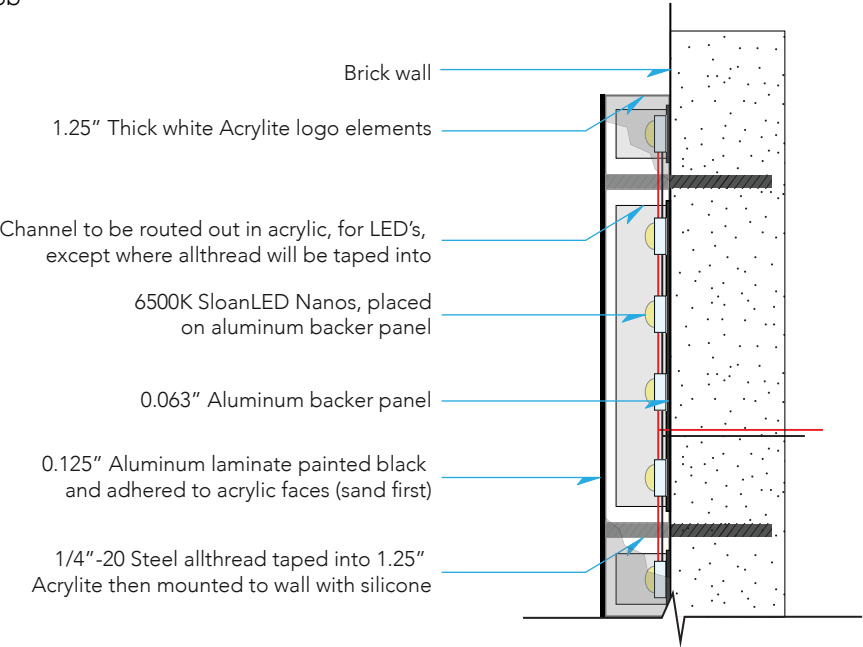

C Fabrication Details - Section View how this letter style is typically built

A Acrylite with Aluminum Faces Logo 1:15 scale

Power to run through EACH letter and connect behind wall.
Final connection to be made by an electrician.
Power supply and access to be provided by client within 5' of sign, NOT IN RSW SCOPE.

RiNo SIGN WORKS	5835 W 6th Ave. Unit 4C Lakewood, CO 80214 303.289.8547	Project: Torian Plumb Exterior Sign	Address: 1855 Ski Time Square	Order #: 201654	Date: 06/10/2022
		Client: ESA architecture	Email: greg@esapc.com	Designer: Audrey Cramer	<input type="checkbox"/> Approved
		Contact: Greg Hall	Phone #: 303.442.5458	Rev: 1	


This artwork is the exclusive property of RiNo Sign Works and is the result of the original work of its employees. It is submitted to your company for the sole purpose of your consideration of whether to purchase signage, according to this artwork, from RiNo Sign Works. Distribution or exhibition of this artwork to anyone other than employees of your company, or use of this artwork to construct a sign similar to the one embodied herein is expressly forbidden.

COLOR SPEC:	PAINT:		VINYL / LAMINATE:	
	P1	1/8" Black Laminate Elements: satin black	P3	1/8" Maroon Laminate Elements: PMS 4975 C - satin finish
	P2	1/8" Green Laminate Elements: PMS 349 C - satin finish		

MATERIAL SPEC:	LETTERS/LOGO ELEMENTS:	
	All letters and logo elements to be made from 1.25" thick white Acrylite acrylic. Faces of acrylic to be laminated with painted 0.125" aluminum. Sand faces of Acrylite and backs on aluminum before laminating for a strong adhesion. Channel to be routed out of backside of each acrylic piece for LED's. Lights mount to 0.063" aluminum backer panel. All logo elements to be mounted to wall with 1/4"-20 steel allthread and silicone.	

ILLUMINATION:	LIGHTING:	
	6500K SloanLED Nano - 727 diodes total	
	Power supplies: (5) 12V - 150 diodes per transformer	
	Total Watts: 225.37 Total Amps: 18.78	


QUANTITY:	TOTAL ITEMS:
	1

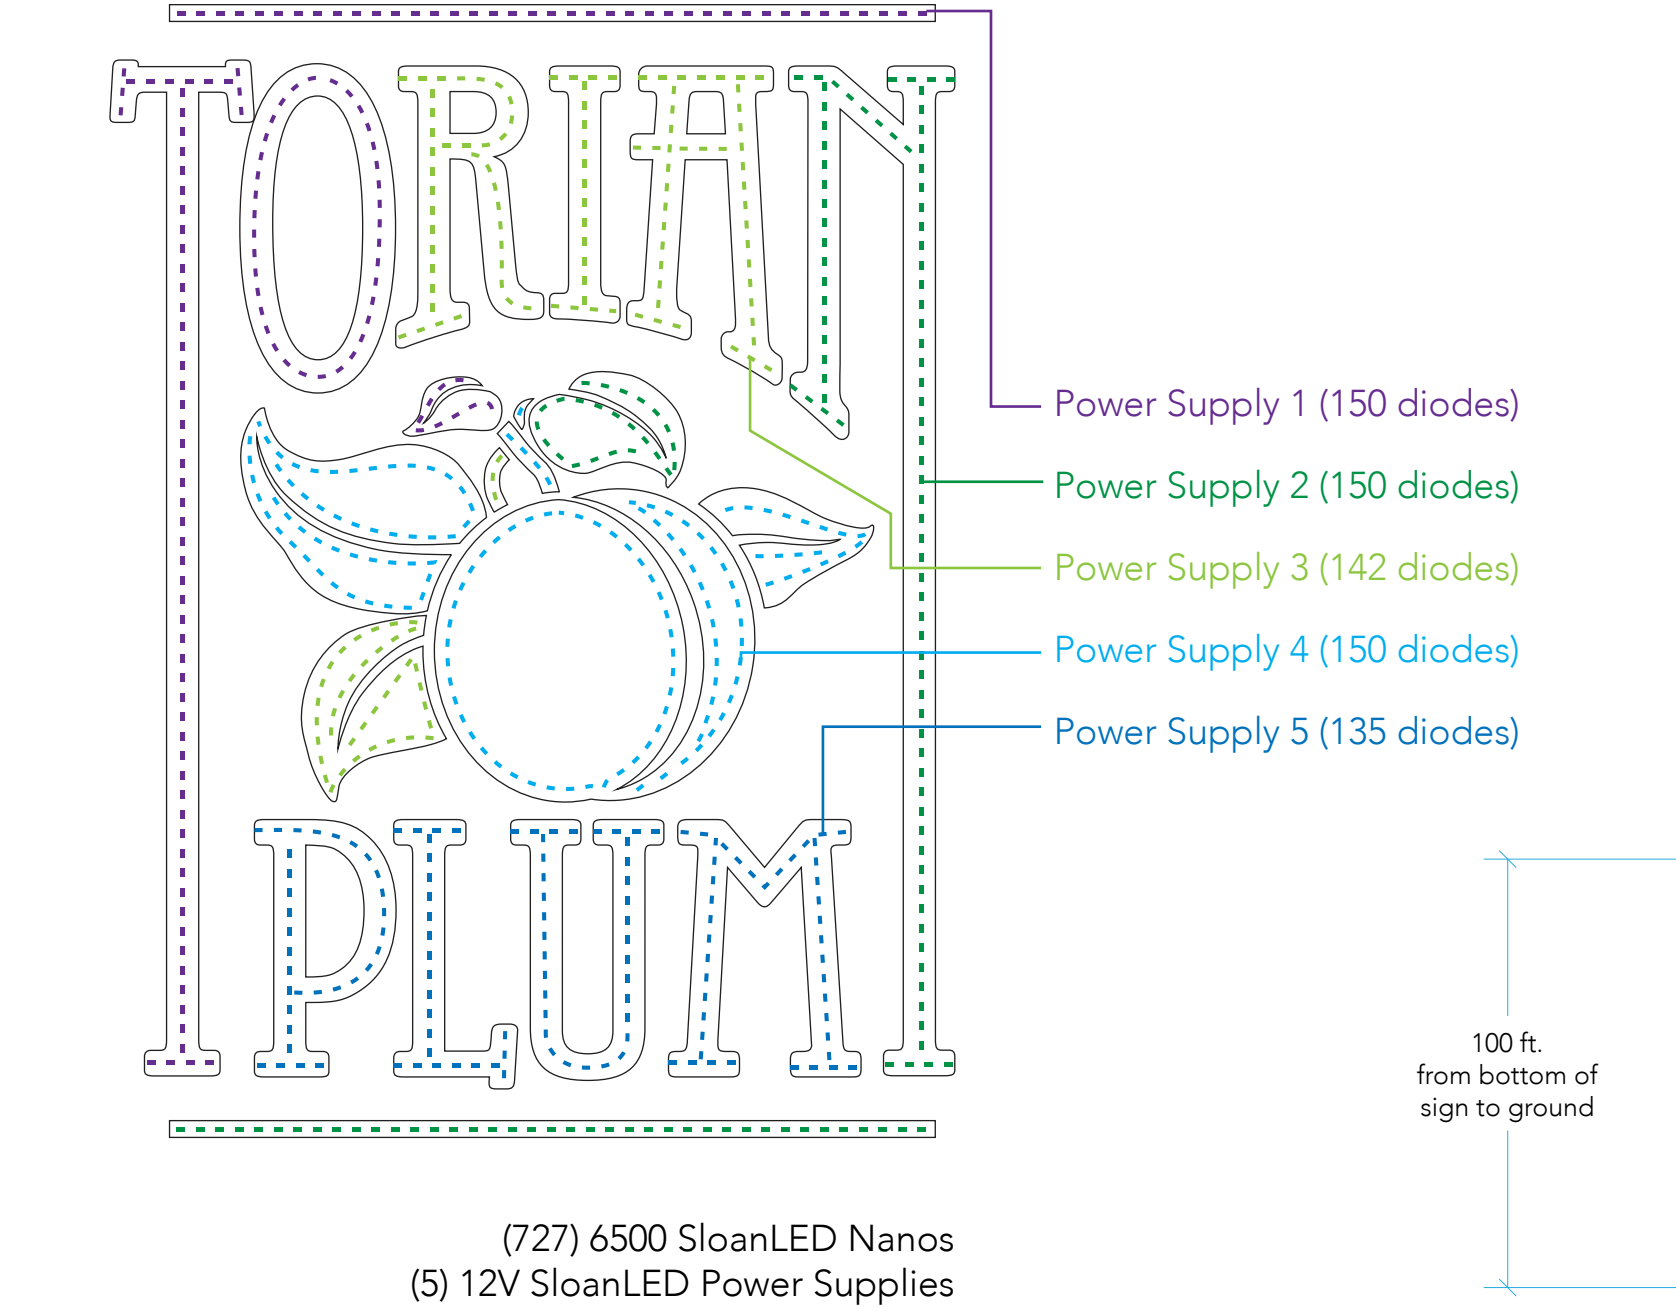

D LED Light Layout
1:15 scale



E Building A&B SOUTH Elevation
scale: 1/8" = 4'

	Project: Torian Plumb Exterior Sign	Address: 1855 Ski Time Square	Order #: 201654	Date: 06/10/2022
	Client: ESA architecture	Email: greg@esapc.com	Designer: Audrey Cramer	<input type="checkbox"/> Approved
	Contact: Greg Hall	Phone #: 303.442.5458	Rev: 1	

This artwork is the exclusive property of RiNo Sign Works and is the result of the original work of its employees. It is submitted to your company for the sole purpose of your consideration of whether to purchase signage, according to this artwork, from RiNo Sign Works. Distribution or exhibition of this artwork to anyone other than employees of your company, or use of this artwork to construct a sign similar to the one embodied herein is expressly forbidden.



Proposed Sign Location

Frontage: 46'

STEAMBOAT RESORT VILLAGE

SKI TIME SQUARE DRIVE

CREEK SIDE @ TORIAN
(BUILDING E)

TORIAN PLAZA TOWER
BUILDINGS A & B

COMMERCIAL BUILDING D

COMMERCIAL BUILDING C

COMMON AREA, TORIAN PLUM CONDO, PHASE 1
6.3 ACRES

UNDERGROUND PARKING GARAGE ENTRANCE

MT WERNER LODGE

F Site Map
scale: 1" = 60'



5835 W 6th Ave. Unit 4C
Lakewood, CO 80214
303.289.8547

Project: Torian Plumb Exterior Sign

Client: ESA architecture

Contact: Greg Hall

Address: 1855 Ski Time Square

Email: greg@esapc.com

Phone #: 303.442.5458

Order #: 201654

Designer: Audrey Cramer

Rev: 1

Date: 06/10/2022

☐ Approved

This artwork is the exclusive property of RiNo Sign Works and is the result of the original work of its employees. It is submitted to your company for the sole purpose of your consideration of whether to purchase signage, according to this artwork, from RiNo Sign Works. Distribution or exhibition of this artwork to anyone other than employees of your company, or use of this artwork to construct a sign similar to the one embodied herein is expressly forbidden.